

PLAN SHOWING THE PROPOSED CONSTRUCTION OF SECOND FLOOR TO THE EXISTING GROUND & FIRST FLOOR IN PLOT NR 34, OFFICER COLONY OF APPROVED LAY-OUT L.P.H./D.T.P.NO. 51/62 FOR PYMASH NR 1031, 1039/3, 1040 & 1040/2 & S.NR. 154/15 ADAMBAKKAM VILLAGE IN ALANDUR MUNICIPALITY. SCALE: 1:100 (8 feet to an inch)

EXG. BUILDING PLAN WAS ALREADY APPROVED IN P.P.NO: 56/90, BY M.M.DA & ALANDUR MUNICIPALITY DT: 1-3-90.

REFERENCE





D	DOOR PANALLED	3'6" X 6'6"
D1	DOOR	3'9" X 6'6"
D2	DOOR	2'6" X 6'0"
W	WINDOW	4'6" X 4'6"
W1	WINDOW	3'0" X 4'6"
V	VENTILATOR	2'6" X 2'6"

PROPOSED WORK	=====
EXISTING WORK	=====
ROAD	=====
BOUNDARY	=====
DEMOLITION	-----

AREA DETAIL		
	SQ. FT	SQ. M
SITE AREA	3036'0"	282.04
EXISTING G.F. PLINTH AREA	1014'6"	94.25
F.F. PLINTH AREA	1014'6"	94.25
PROPOSED SECOND FLOOR PLINTH AREA	1014'6"	94.25
TOTAL	3043'6"	282.75
COV: 33.4% F.S.I: 1.00		

*A. George Sam Raj.*  
OWNER




*W. Venugopal*  
Fr. K. VENUGOPAL, Rtd. A.C.P.  
Sanitary Engineering Consultant,  
Licensed Surveyor, Class-I No: 320  
Licensed Plumber, Class-I Metro Water  
S.waregs No. Water Supply No.  
Heerakandan Street, Adambakkam (Lake Area)  
Backside of Corporation Office, 2nd Gate Secondary School  
MADRAS-600 034

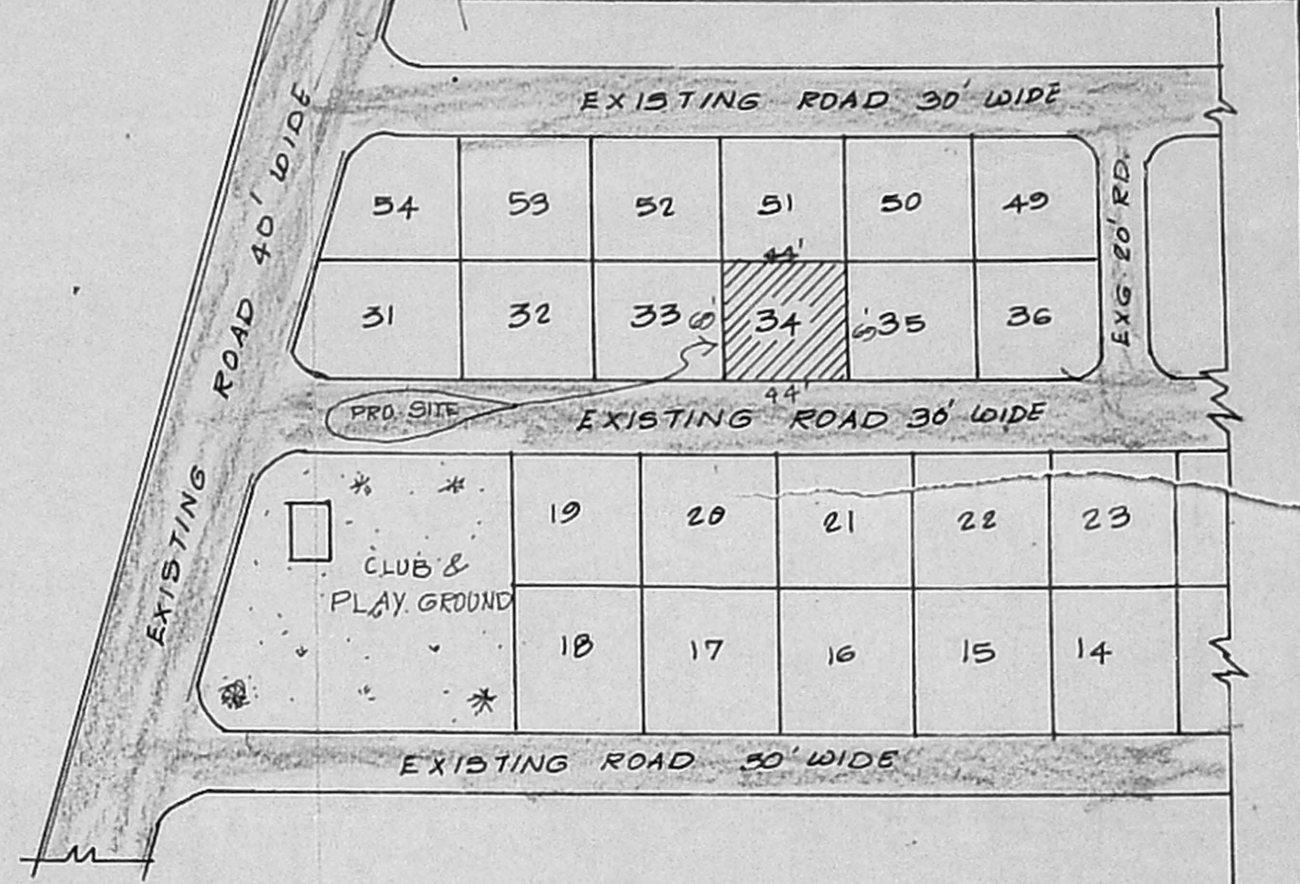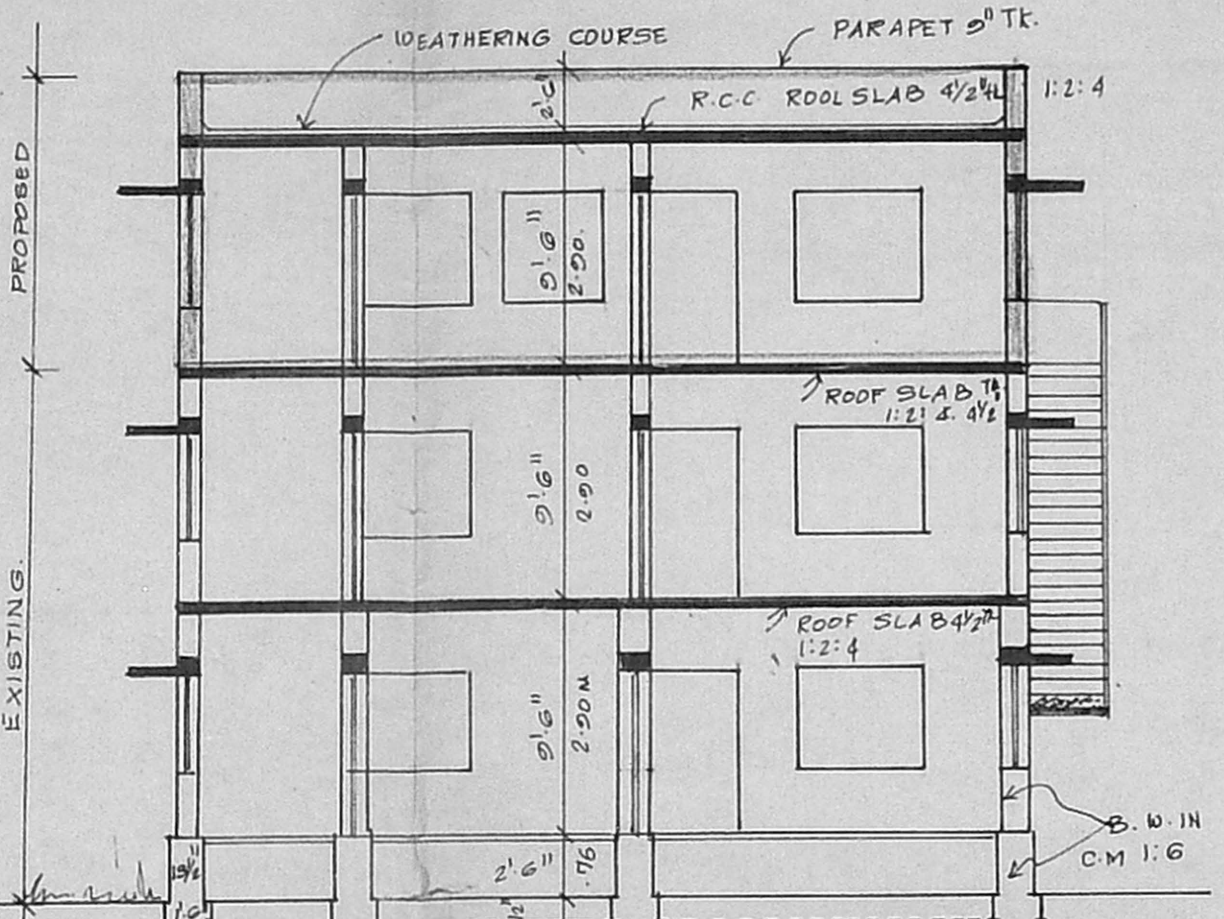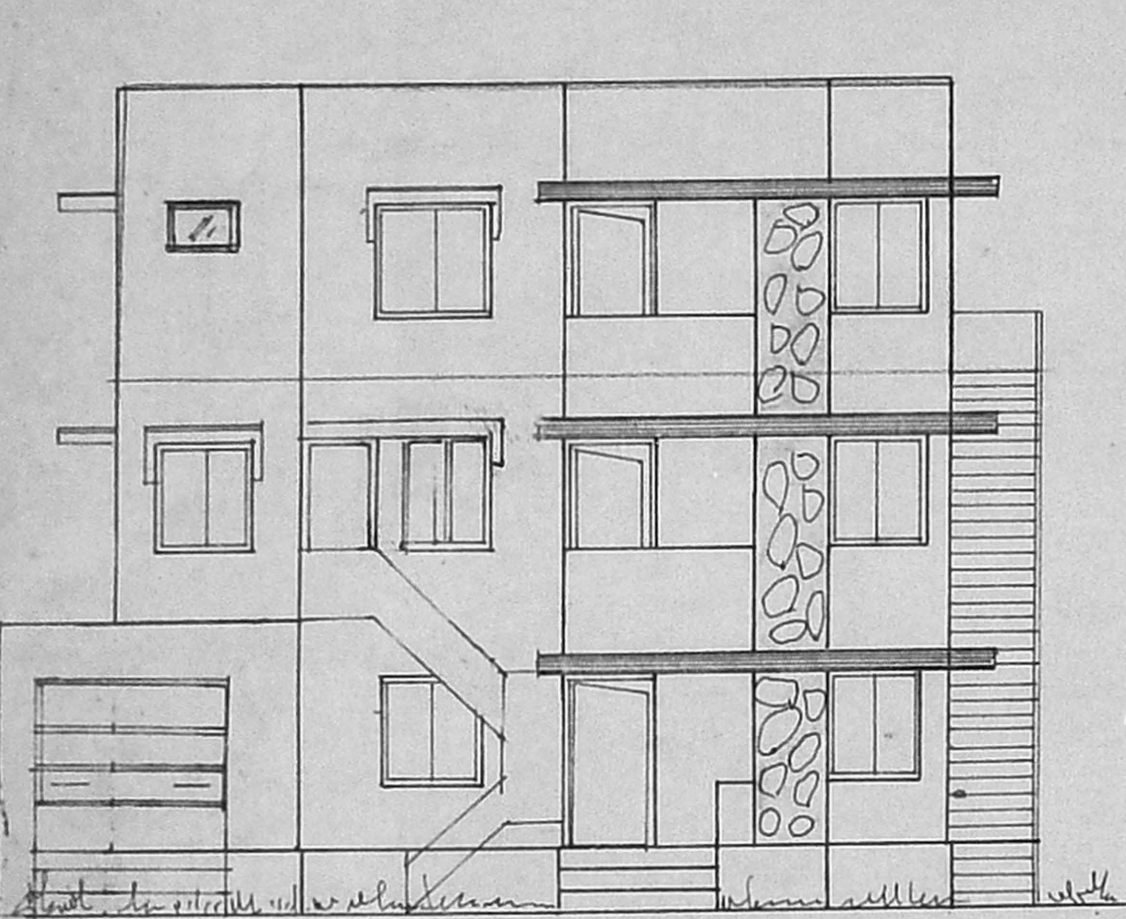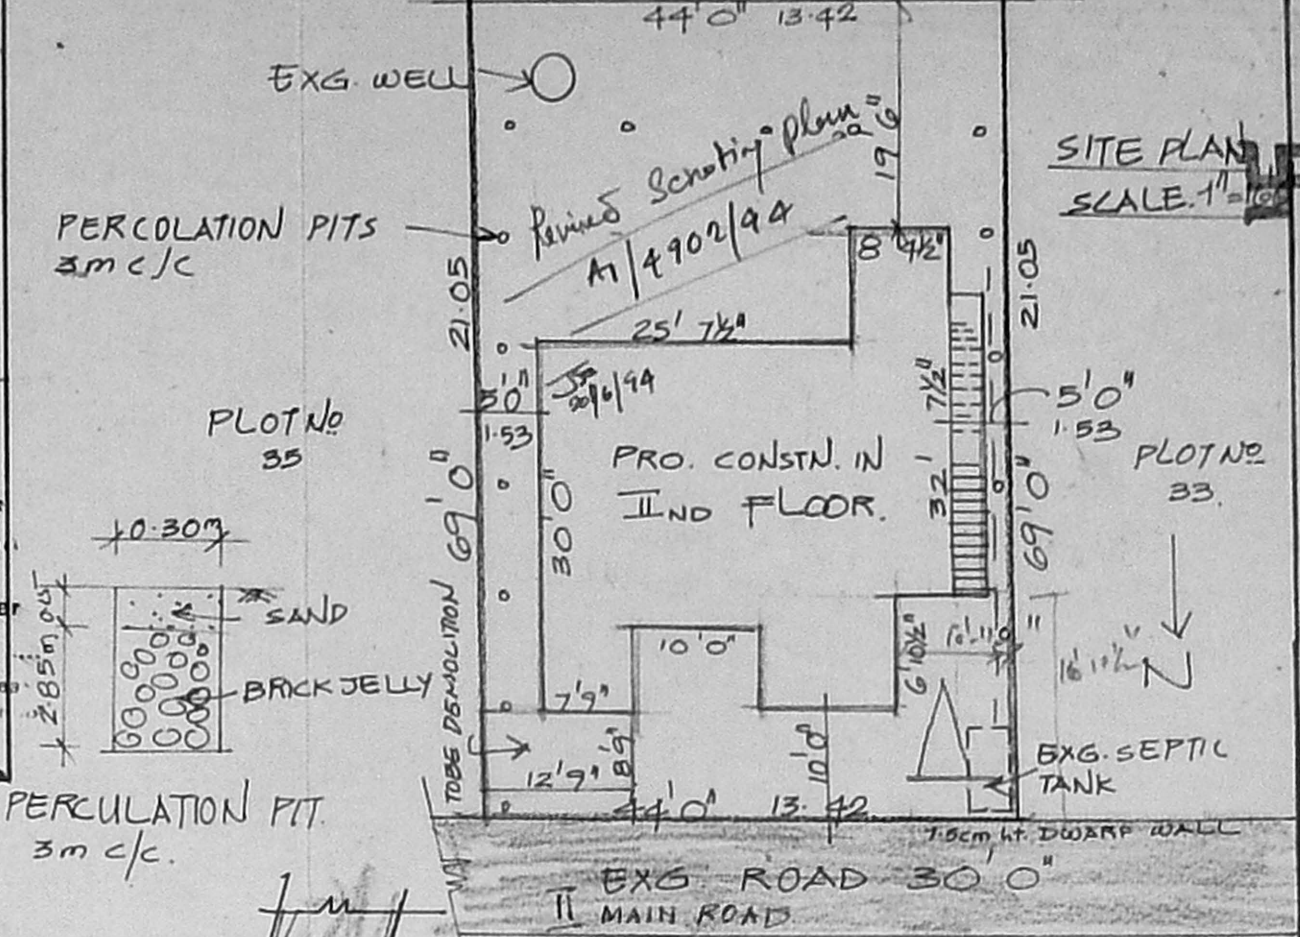

ELEVATION

SECTION ON 'AB'

KEY PLAN NOT TO SCALE.

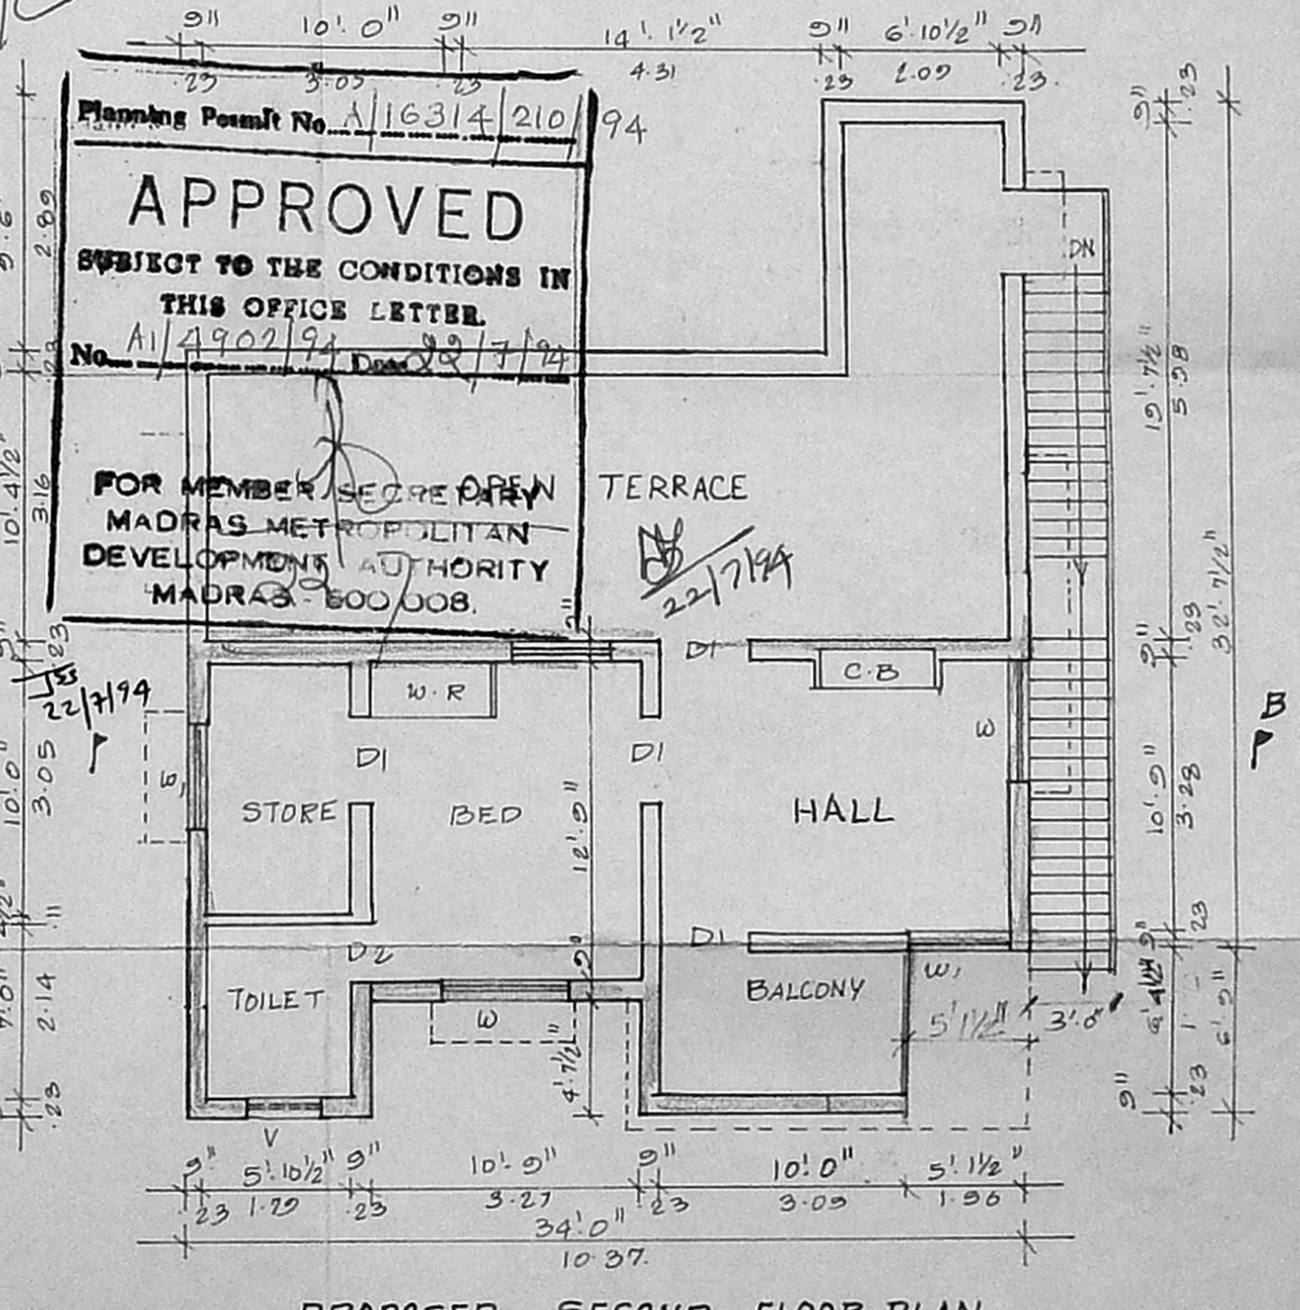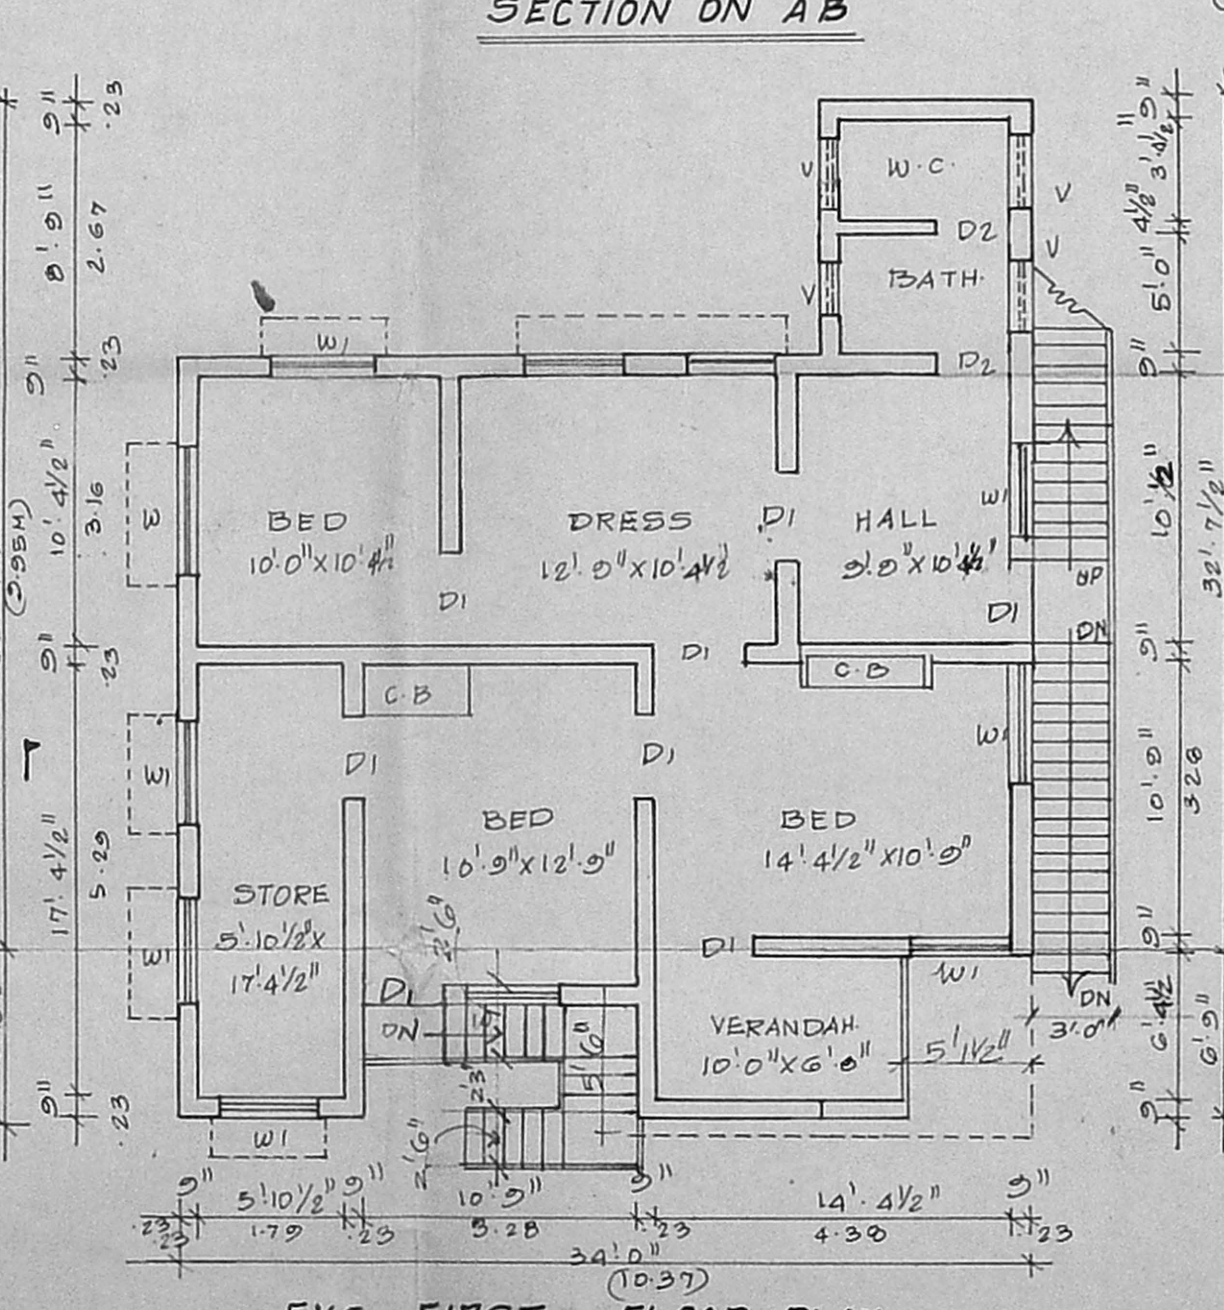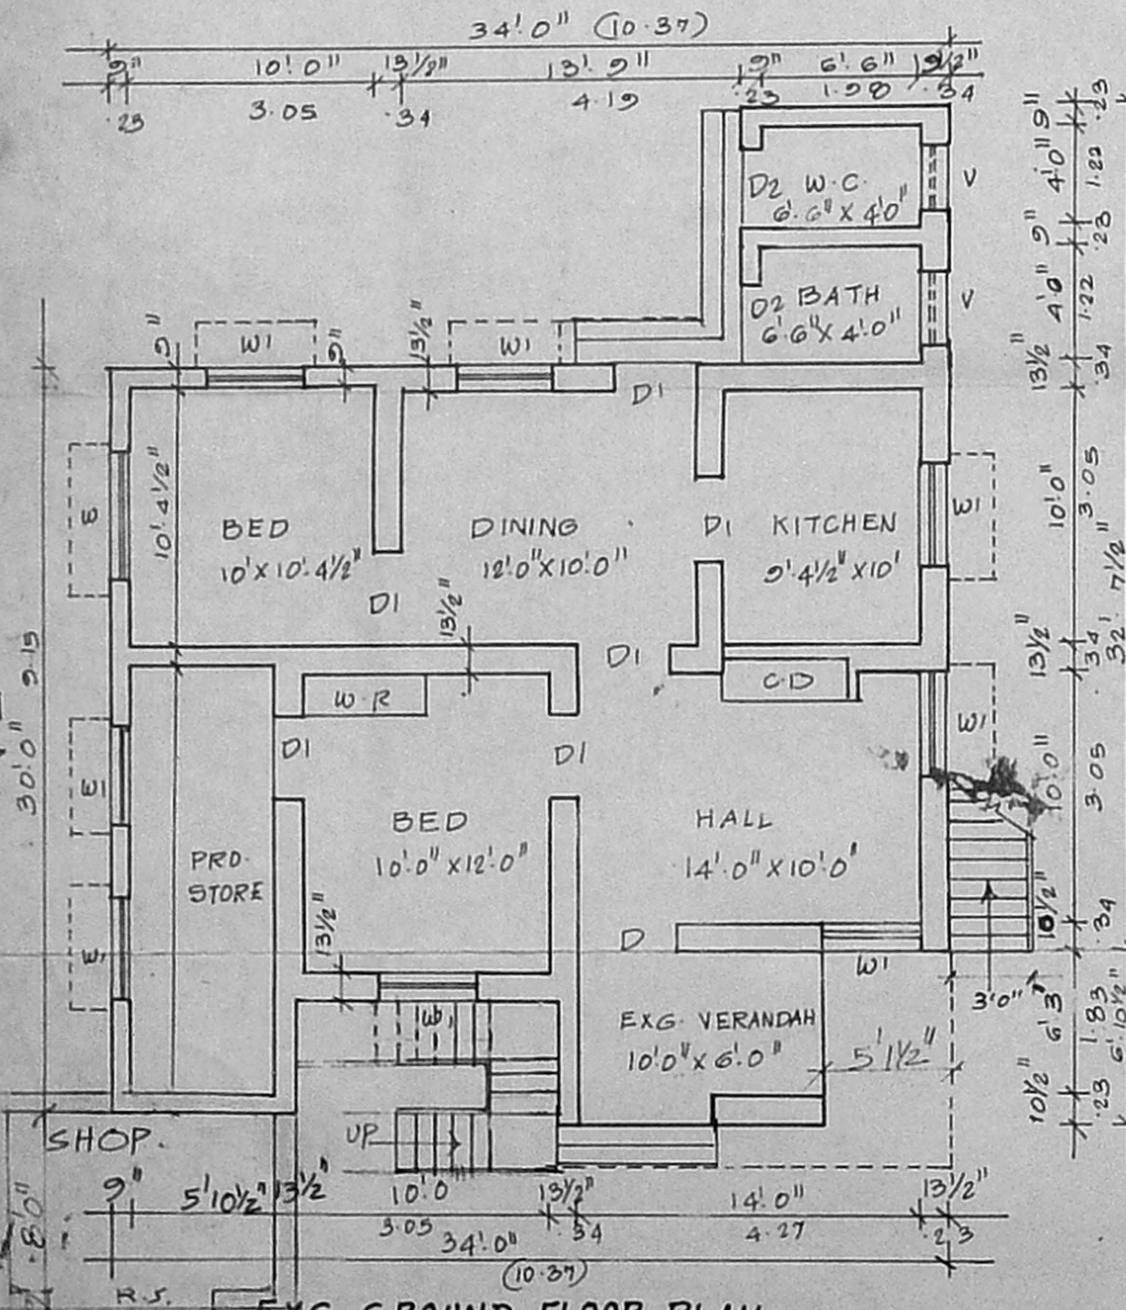

Planning Permit No. A/16314/210/94  
**APPROVED**  
SUBJECT TO THE CONDITIONS IN THIS OFFICE LETTER.  
No. A/14902/94 Dated 22/7/94  
FOR MEMBER SECRETARY OPEN TERRACE  
MADRAS METROPOLITAN DEVELOPMENT AUTHORITY  
MADRAS-600 008.

EXG. GROUND FLOOR PLAN

EXG. FIRST FLOOR PLAN

PROPOSED SECOND FLOOR PLAN