





① PLAN SHOWING THE PROPOSED BUILDING AT PLOT N<sup>o</sup>: 4B/3, BLOCK N<sup>o</sup> 4, SURVEY N<sup>o</sup>: 127/PE OF T.N.H.B. SITES & SERVICES SCHEME, MADURAVOYAL VILLAGE, SAIDAPET TALUK, CHINGLEPUT DISTRICT  
SCALE: 1" = 8'-0" (1:100)

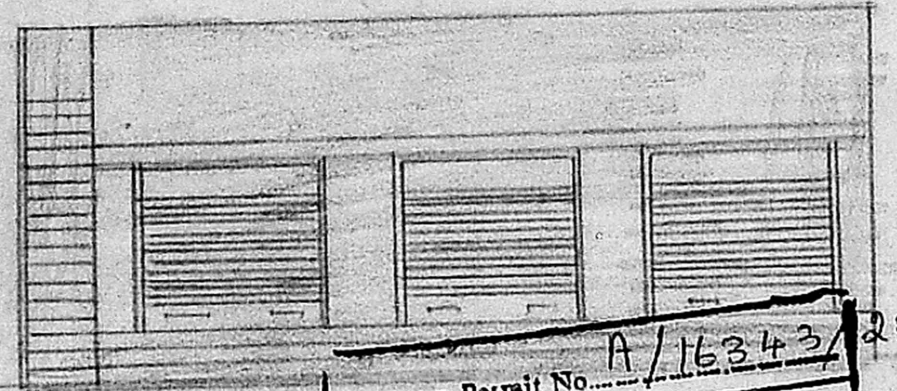


Planning Permit No. A/16343/239/94  
**APPROVED**  
SUBJECT TO THE CONDITIONS IN THIS OFFICE LETTER.  
No. A1/5839/94 Date 3-8-94  
FOR MEMBERS SECRETARY  
MADRAS METROPOLITAN  
DEVELOPMENT AUTHORITY  
MADRAS 600 008.

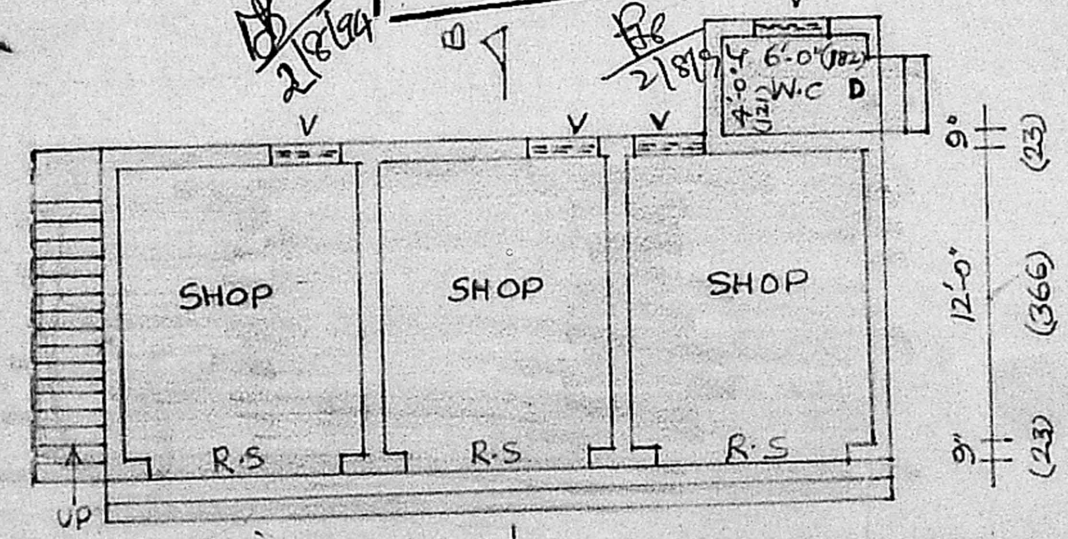


2'-9" 9" 10'-0" 9'-0" 9" 10'-0" 9"  
(84) (23) (305) (23) (274) (23) (305) (23)


PLAN

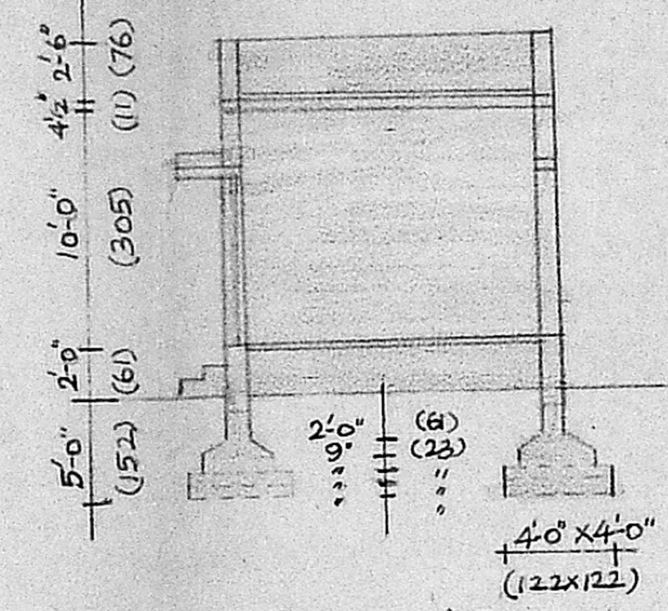


SECTION ON AB

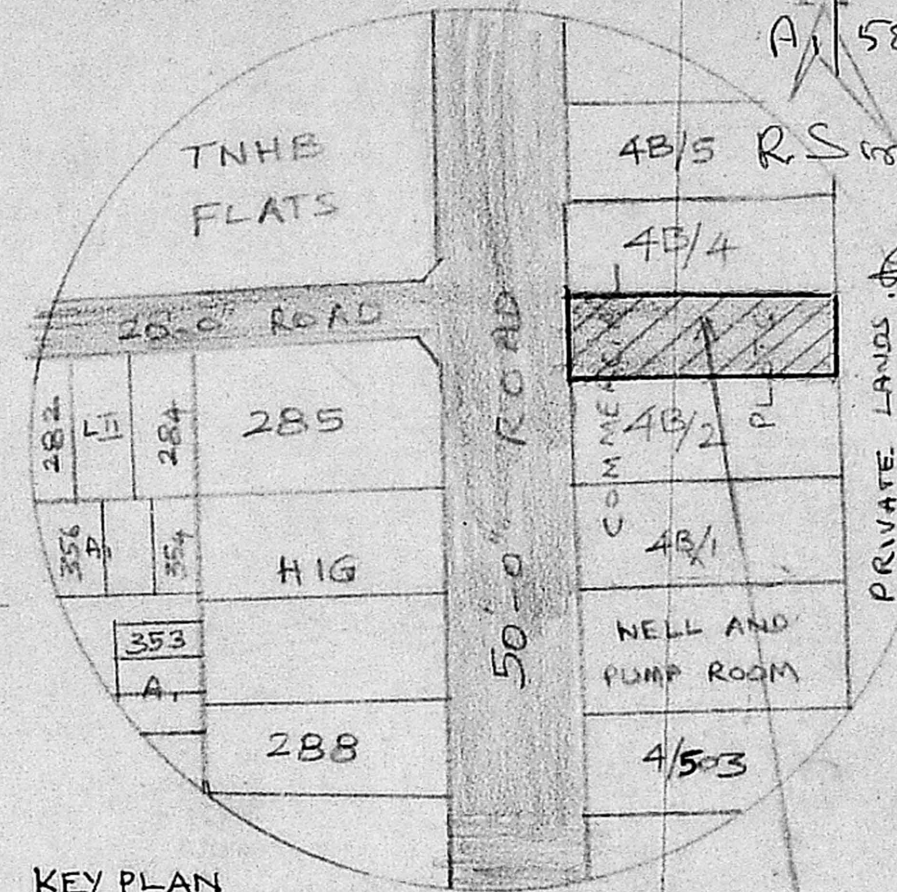

KEY PLAN  
NOT TO SCALE  
PROPOSED CONSTRUCTION

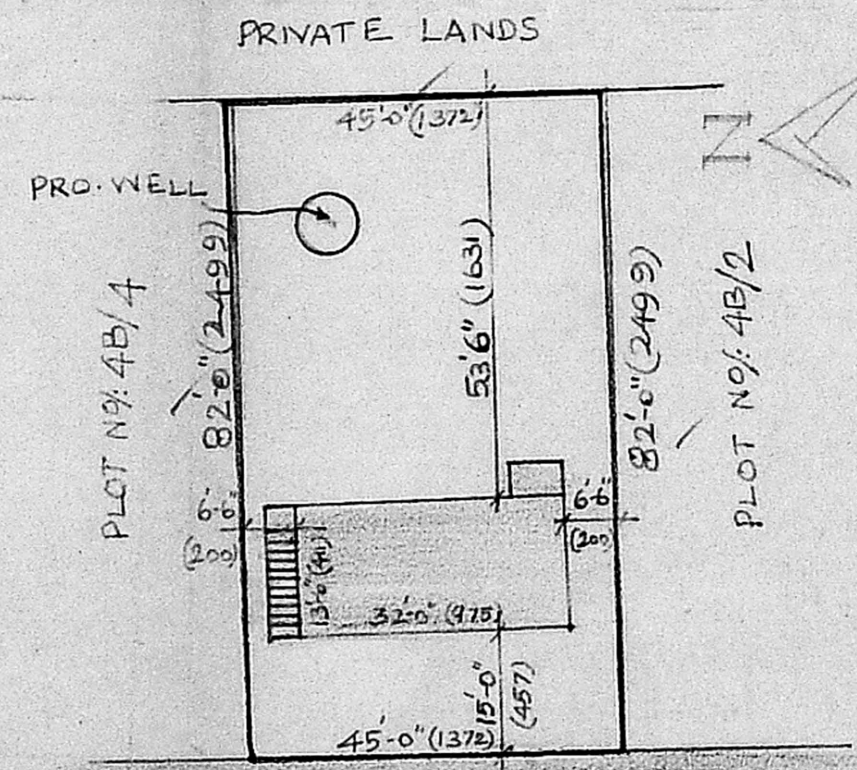

SITE PLAN  
SCALE: 1" = 24'-0" (1:300)

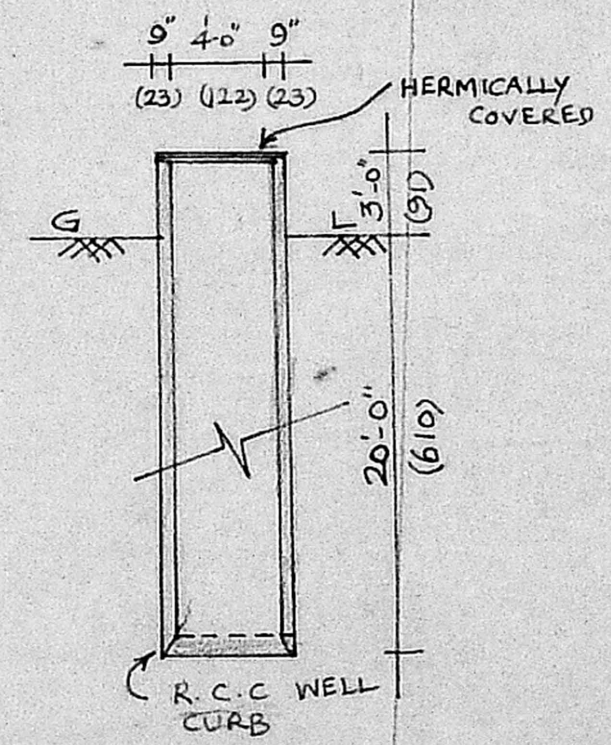

SECTION OF WELL

SPECIFICATIONS  
FOUNDATIONS & LEVELLING COURSE ARE IN P.C.C. 1:4:8 MIX BRICK WORKS IN C.M. 1:5 MIX. R.C.C. WORKS ARE IN C.M. 1:4 MIX. PLASTERING THE WALLS IN C.M. 1:4 MIX. CEILING & FLOOR FINISHING IN 1:3 MIX. WEATHERING COURSE WITH TWO LAYERS OF PLAT TILES LAID IN C.M. 1:4 MIX. DOORS & WINDOWS ARE WELL SEASONED WOOD.

JOINERIES:  
R.S. ROLLING SHUTTER 8'-0" x 7'-0" (244x213)  
D DOOR 2'-6" x 7'-0" (76x213)  
V VENTILATOR 2'-6" x 2'-0" (76x61)

REFERENCE  
[Symbol] : PROPOSAL  
[Symbol] : ROADS  
[Symbol] : SITE BOUNDARY LINE  
PLOT AREA : 3690 SQ.FT. (342.94 M<sup>2</sup>)  
PLINTH AREA : 468 SQ.FT. (43.5 M<sup>2</sup>)  
PLOT COVERAGE : 13%

SIGNATURE OF THE OWNER

*J. Augustin*  
**J. Augustin (Chiravoyal)**  
LICENSED SURVEYOR;  
POONAMALLEE TOWN PANCHAYAT,  
App. R. C. No. 2-5/91  
No. 60, Queen Victoria Road  
POONAMALLEE, MADRAS-600 008.  
LICENSED SURVEYOR