
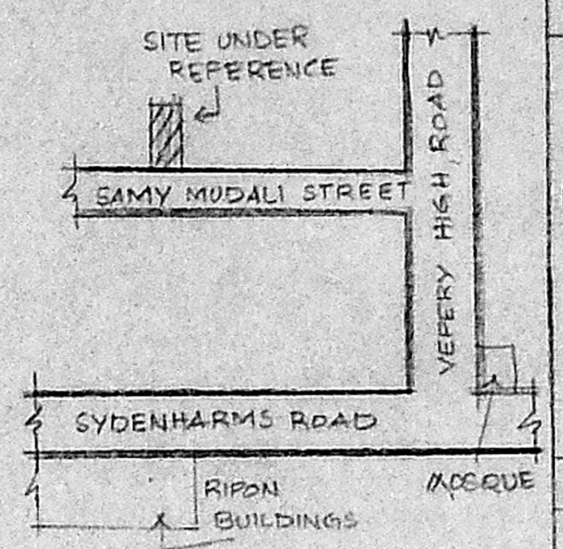
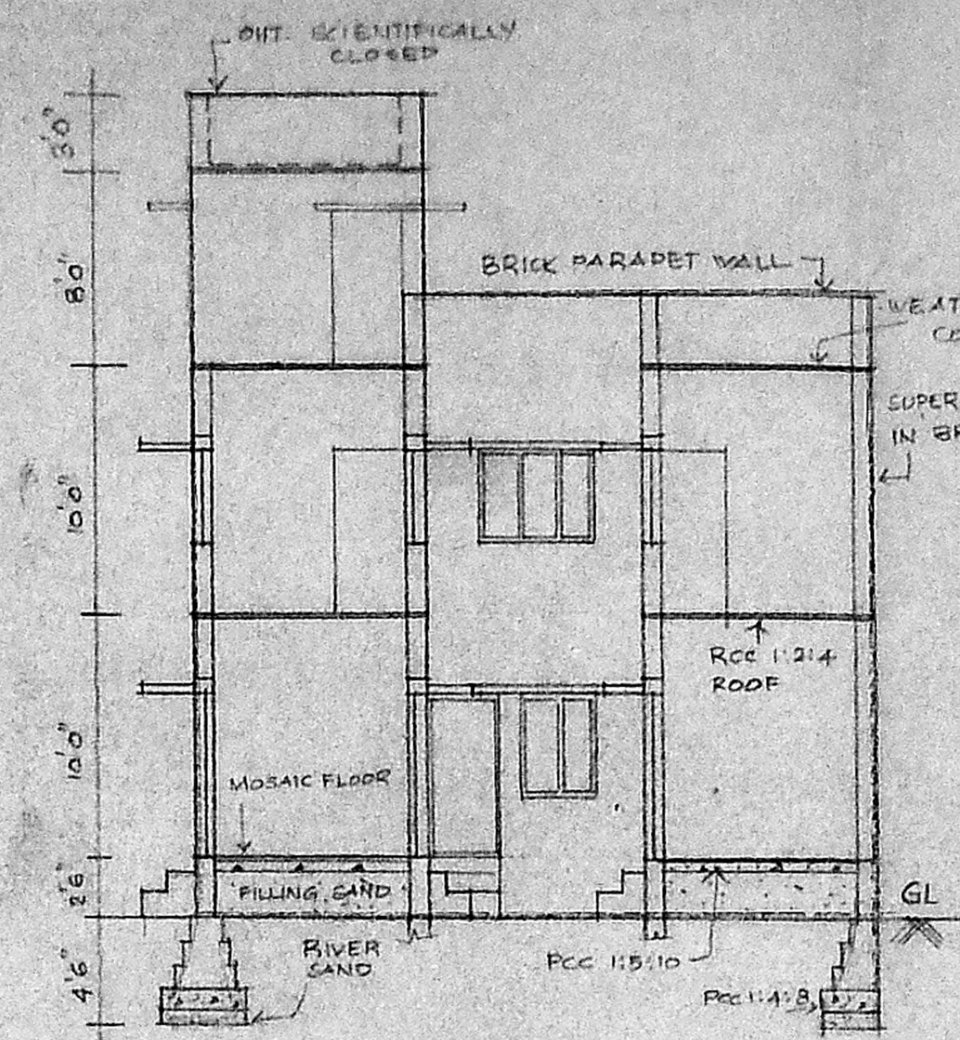
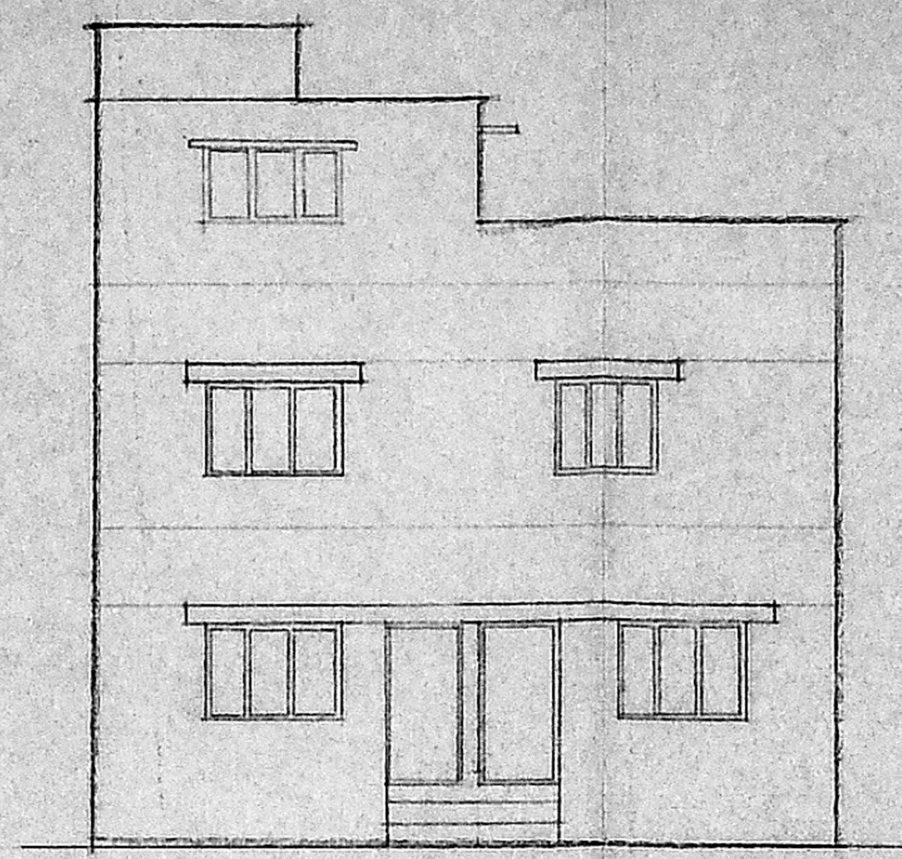


SUB DIVISION AREA DETAILS

DESCRIPTION	SQFT	SAM
TOTAL EXTENT (A)	3533	328.24
COMMON PASSAGE (E)	331	30.76
PLOT (B)	1152	107.06
PLOT (C)	1027	95.44
PLOT (D)	1023	95.07

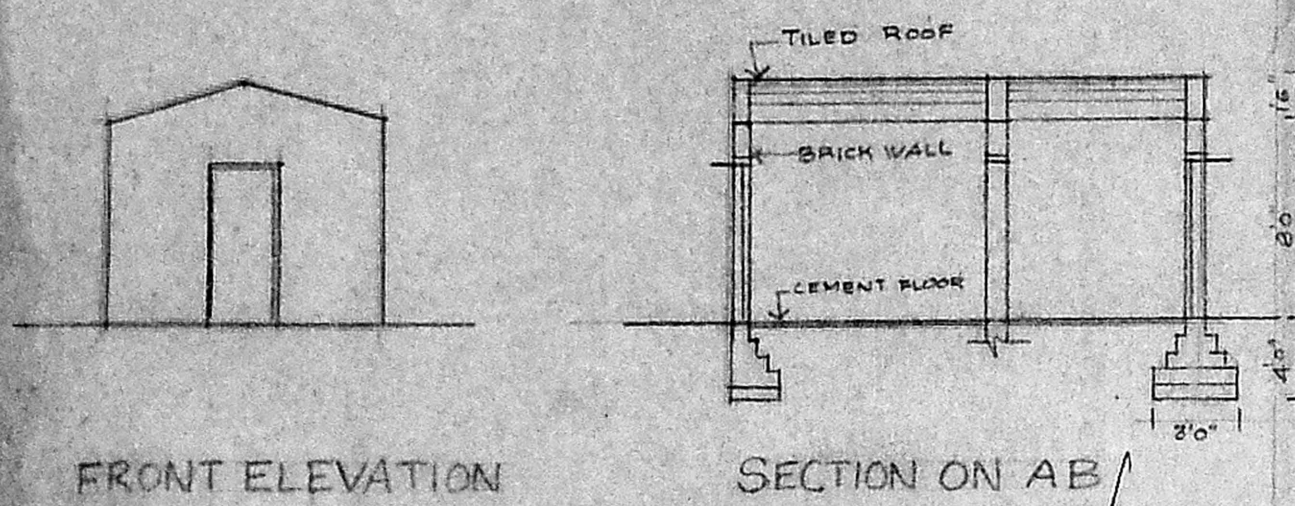

- SPECIFICATIONS:-
1. BRICK FOOTING
 2. RCC 1:4:8 FOUNDATION CONCRETE
 3. BRICK WALL WITH CM 1:4 GFR SUPERSTRUCTURE & PARAPET.
 4. PLASTERING WITH CM 1:4
 5. TEAK & COUNTRY WOOD JOINERIES
 6. WEATHERING COURSE WITH G.T.C.
 7. CONCEALED ELECTRICAL WIRING
 8. CEMENT PAINTING FOR WALLS.

PLAN SHOWING THE DEMOLITION AND RECONSTRUCTION OF BUILDING IN DOOR NO 10, SAMY MUDALI STREET, PERIAMET, MADRAS CORPORATION DN 47.

Scale 1:100

JOINERIES

D- DOOR	33' x 6'6"	100 x 199
D1- DOOR	30' x 6'6"	91 x 198
D2- DOOR	26' x 6'6"	76 x 198
V- WINDOW	50' x 40"	152 x 122
V1- WINDOW	40' x 40"	122 x 122
V- VENTILATOR	30' x 20"	91 x 61





Planning Permit No. A/16325/221/94

APPROVED

SUBJECT TO THE CONDITIONS IN THIS OFFICE LETTER

No. A/16652/94 dated 29/7/94

FOR MEMBERS SECRETARY
MADRAS METROPOLITAN DEVELOPMENT AUTHORITY
TE. MADRAS 800 008

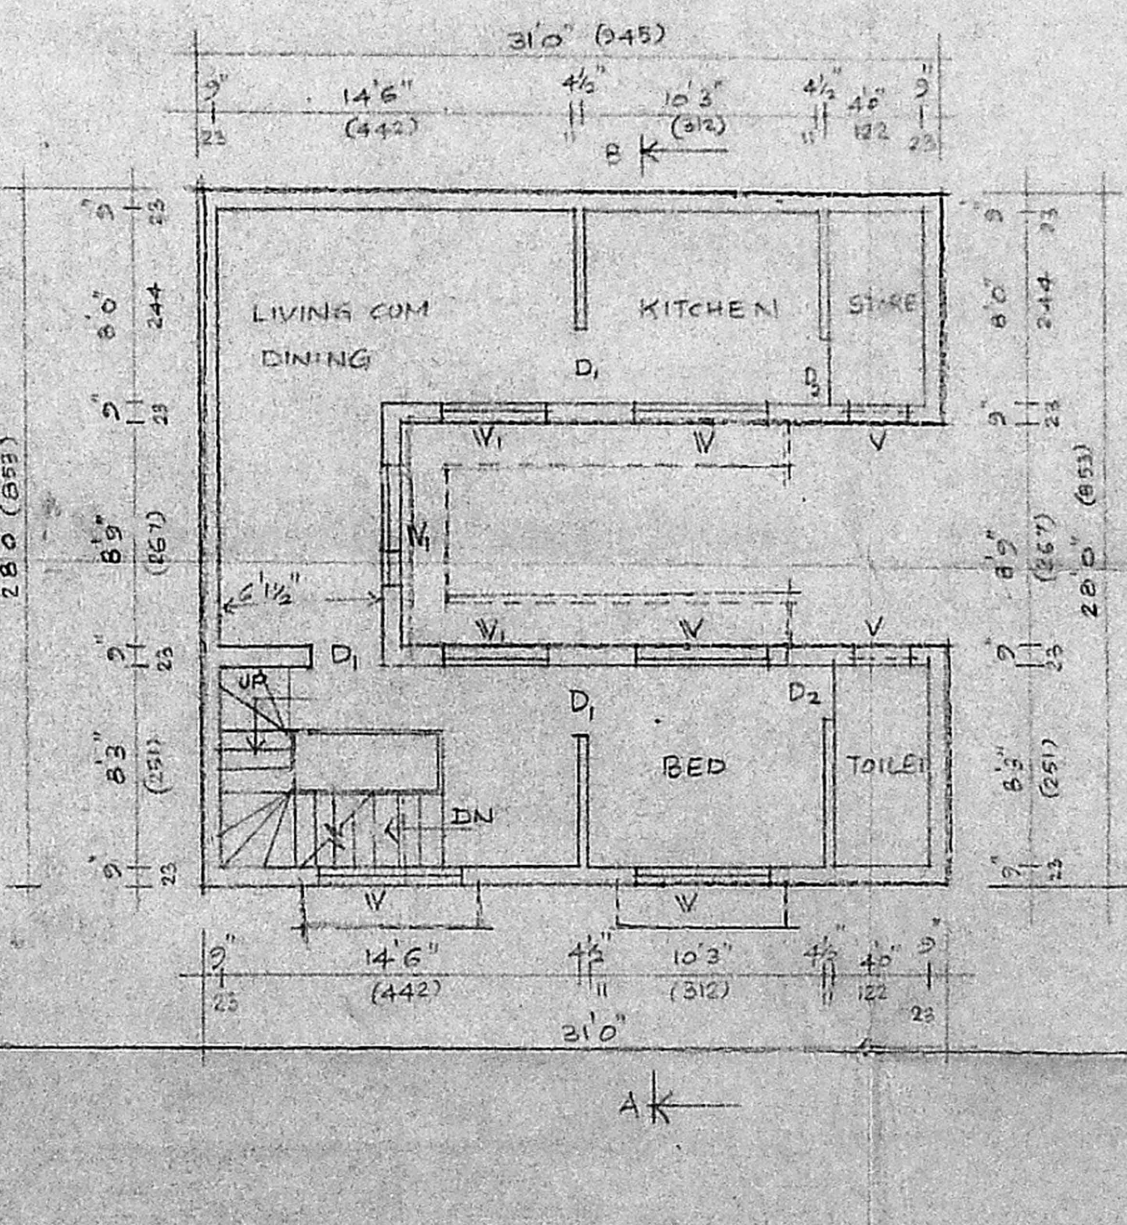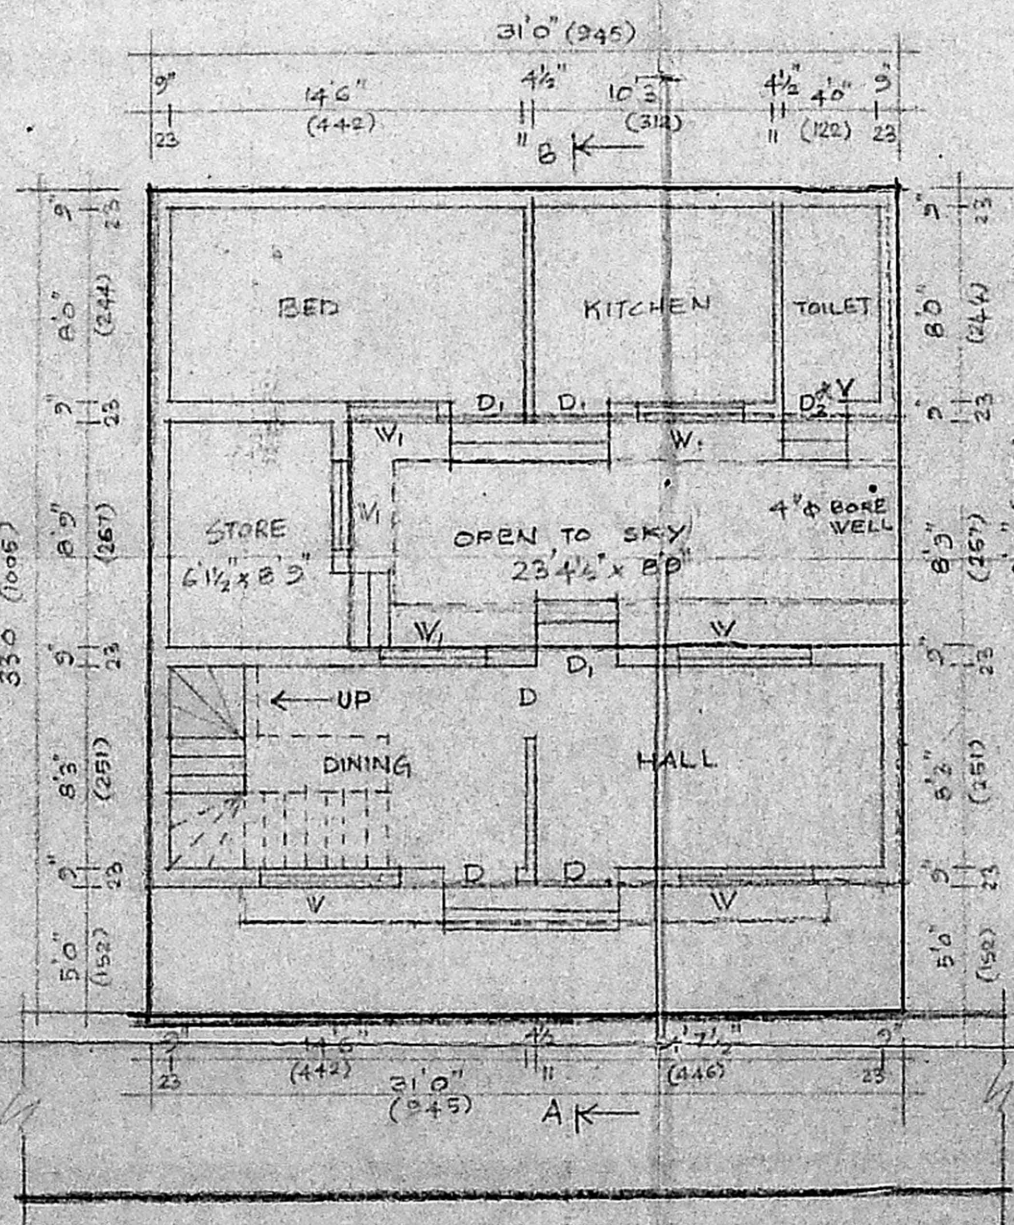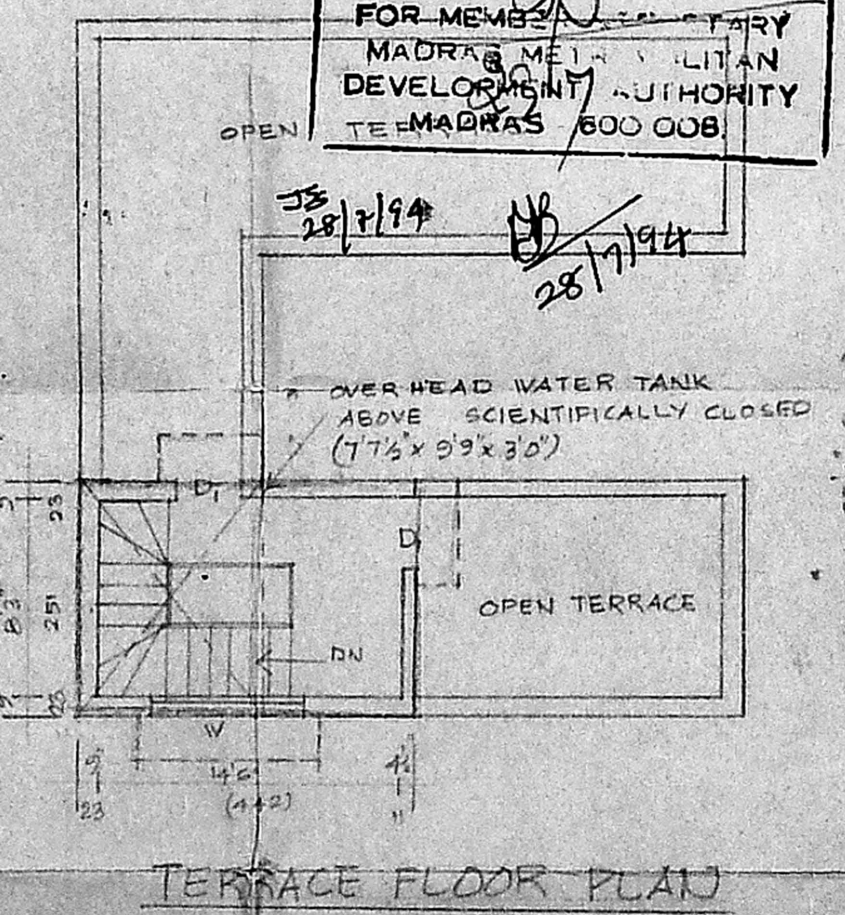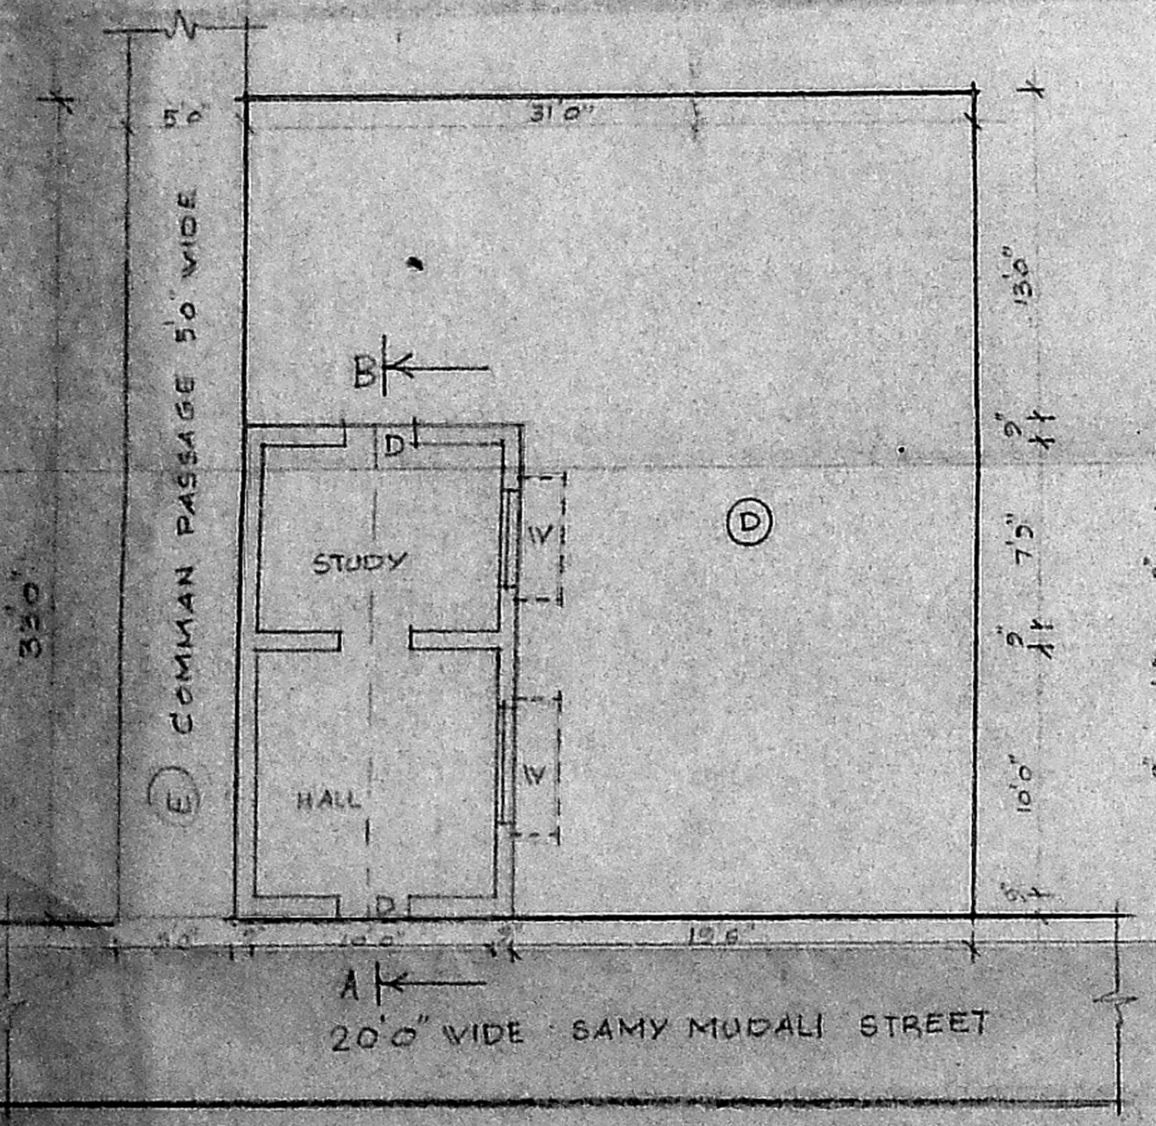

AREA PARTICULARS:

PLOT EXTENT	1023
GROUND FLOOR PRO.	663.50
FIRST FLOOR PRO.	663.50
DEMOLITION AREA	
PLOT COVERAGE	64.8%
FSI	1.29

COLOUR INDEX

PLOT BOUNDARY	
ROAD PROPOSAL	
DEMOLITION	

OWNER'S SIGNATURE

LICENCED SURVEYOR,

P. KUTRALAKANI, D.C.E.
CONSULTING ENGINEER AND
LICENCED SURVEYOR CLASS II No. 448-63
CORPORATION OF MADRAS
3RD, CROSS STREET, ARGOT ROAD
VIRUGAMBAKKAM - MADRAS-600 092