





A. 9263/94
 Scratching plan (A)
 J. Redda Nagalabharathi
 &
 J. Chinnappa Nagarabharathi

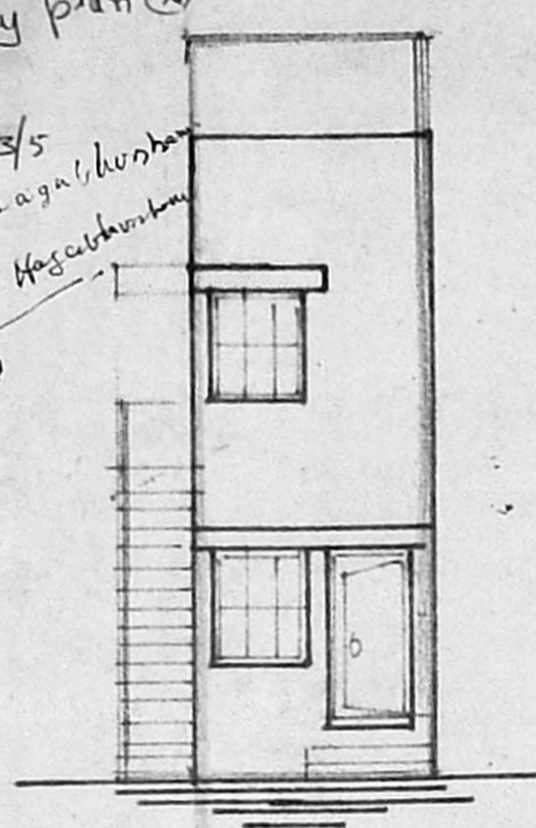


ELEVATION

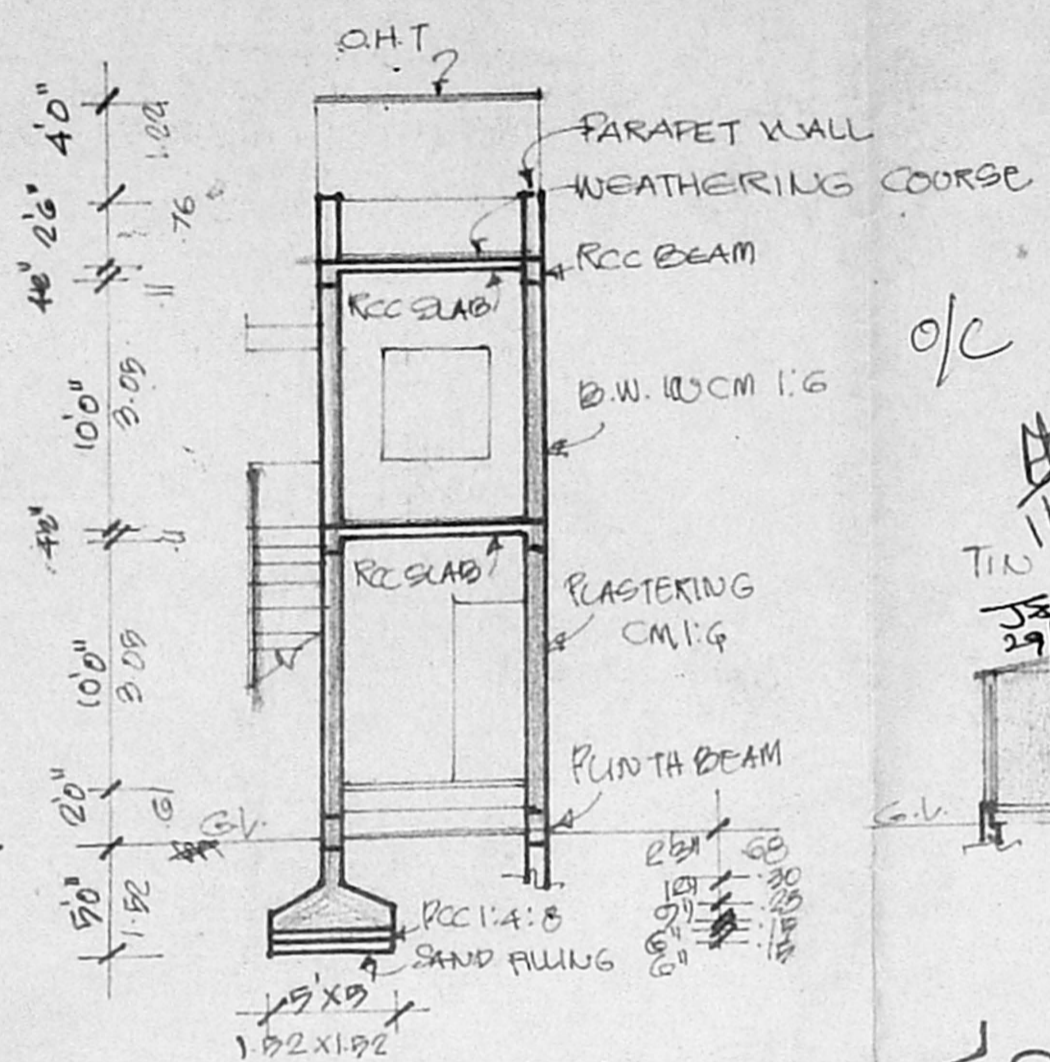


SECTION-AB

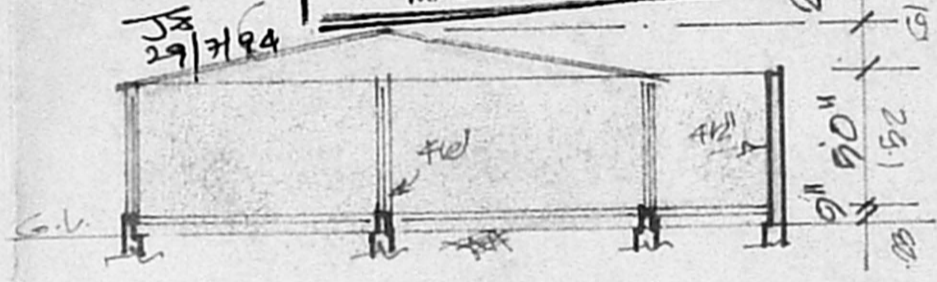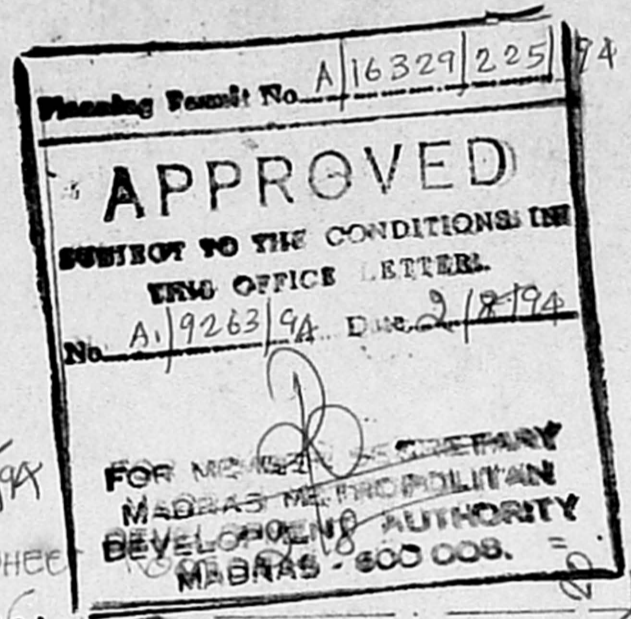


SECTION-CD

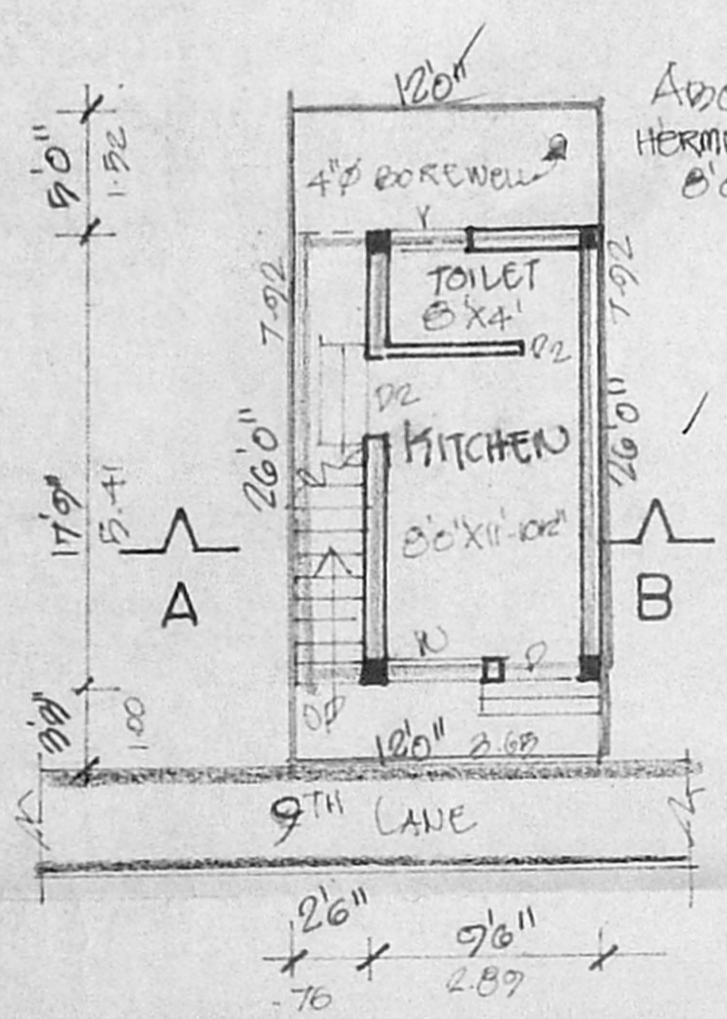

SITE PLAN / G.F. PLAN

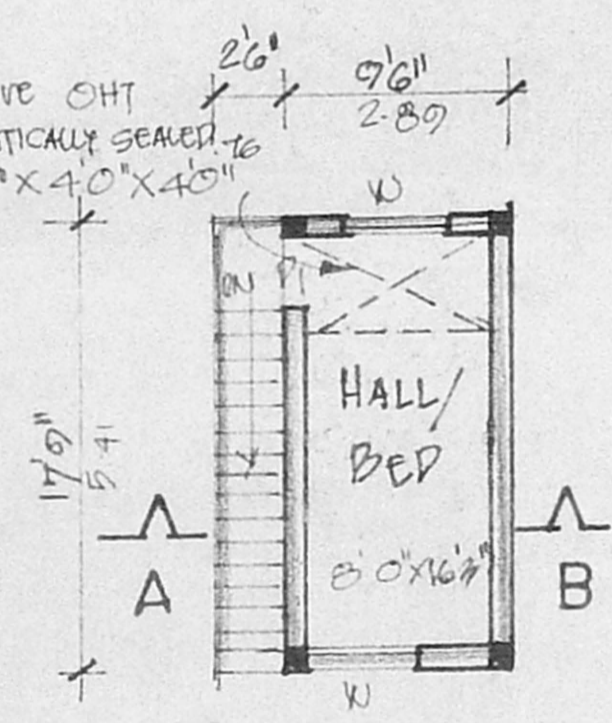

F.F. PLAN

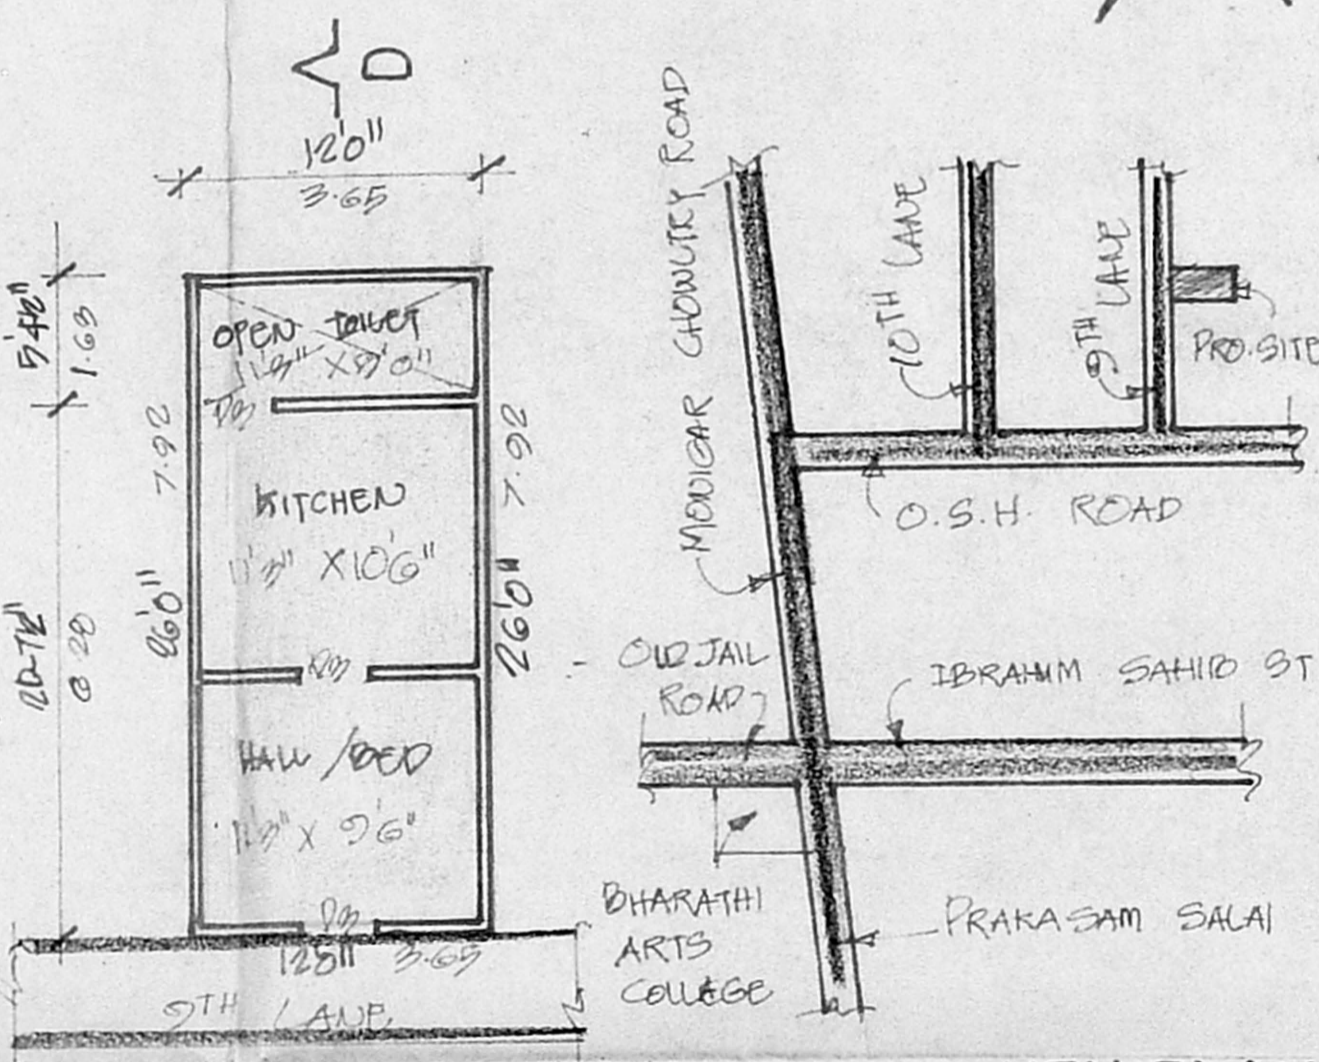

KEY PLAN

PROPOSED DEMOLITION AND RECONSTRUCTION OF A RESIDENTIAL BUILDING AT DOOR NO. 18 9TH LANE ANJANEYA NAGAR IN R.S.NO.17/124 BLOCK NO.2 ROYAPURAM MADRAS-13. MC. DN.NO. 22
SCALE 1:100 (1" = 8'-0")

AREA DETAILS

NO.	DESCRIPTION	SQ. FT.	SQ. M.
1.	PLOT AREA	312.00	28.98
2.	G.F. AREA	168.63	15.67
3.	F.F. AREA	168.63	15.67
4.	PLOT COVERAGE	54.05 %	

JOINERY

D	DOOR	3'-3" X 7'-0"
D1	DOOR	3'-0" X 7'-0"
D2	DOOR	2'-6" X 7'-0"
D3	DOOR	3'-0" X 5'-0"
W	WINDOW	4'-0" X 4'-6"
V	VENTILATOR	3'-0" X 2'-0"

REFERENCE

PROPOSAL ROAD BOUNDARY DEMOLITION.

OWNER

J. Redda Nagalabharathi & J. Chinnappa Nagarabharathi

Er. K. Venugopal

Er. K. VENUGOPAL, Rtd. A.E.E.
 Civil & Sanitary Engineering Consultant
 Licensed Surveyor, Class-I No: 320
 Licensed Plumber, Class-I Metro Water
 Sewerage No..... Water Supply No.....
 3, Neelakandan Street, Nungambakkam (Lake Area)
 Backside of Corporation Girls Higher Secondary School
 MADRAS-600 034

LICENSED SURVEYOR