

Revised
Scheduling
Plan
A2/13421/94
11/10/94

A/16479/375/94


Planning Permit No. 21/10/94

APPROVED


SUBJECT TO THE CONDITIONS IN THIS OFFICE LETTER.

No. A2/13421/94 Dtd. 10/94


FOR MEMBER SECRETARY
MADRAS METROPOLITAN
DEVELOPMENT AUTHORITY
MADRAS - 600 008

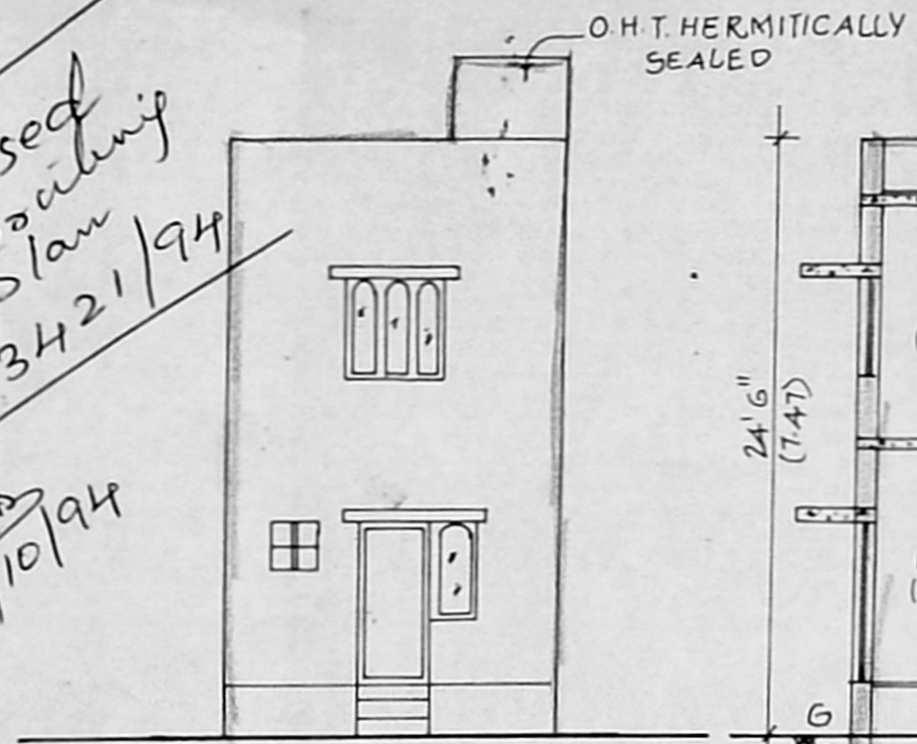

ELEVATION

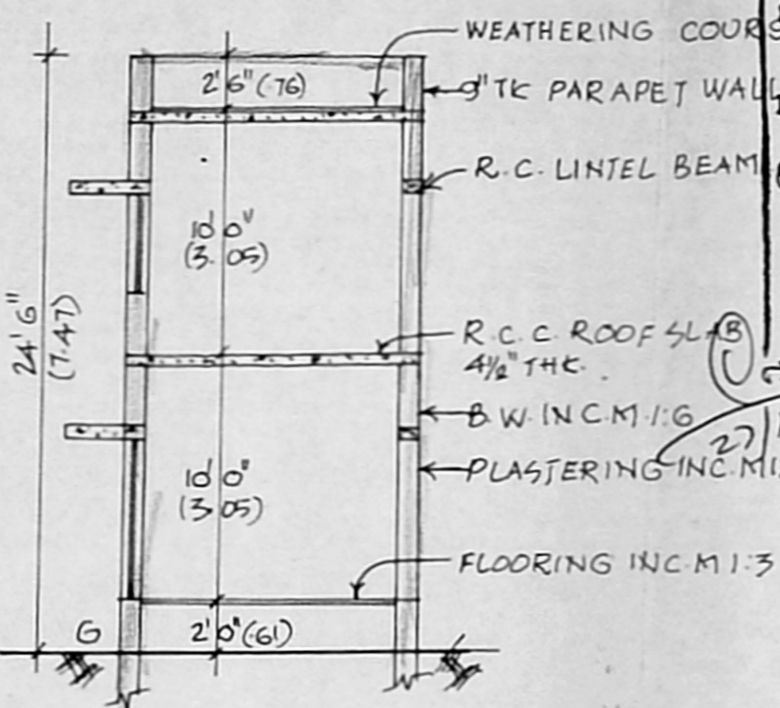


SECTION ON 'AB'

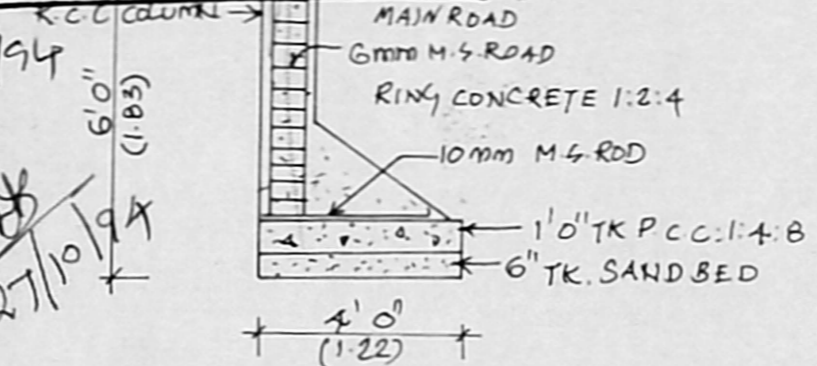


DETAILS OF COLUMN FOUNDATION


SCALE: 1" = 4'-0"

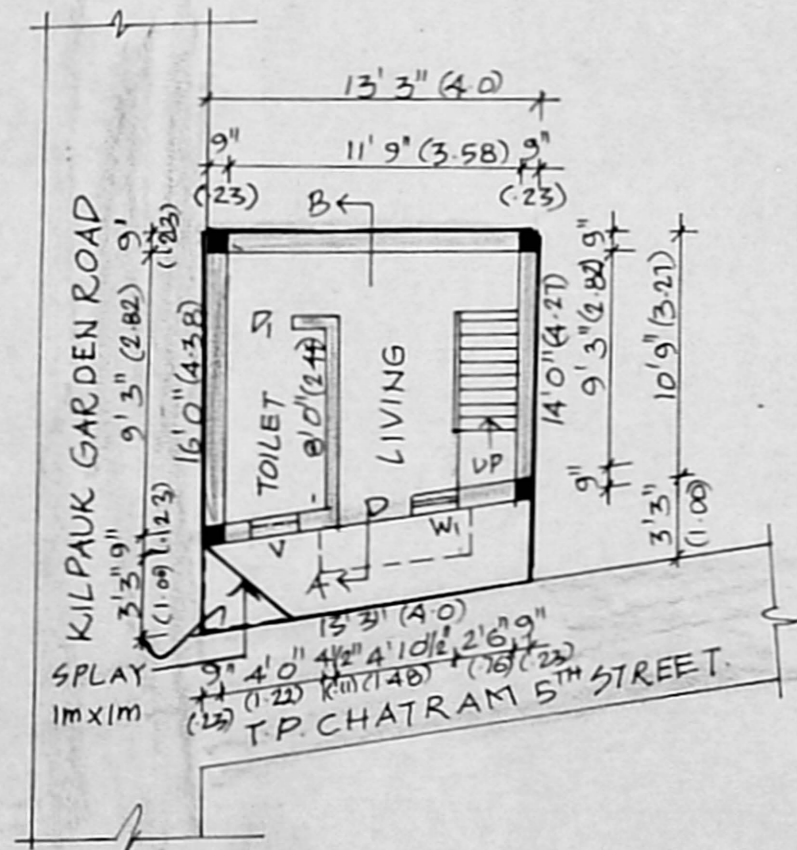

SITE CUM GROUND FLOOR PLAN

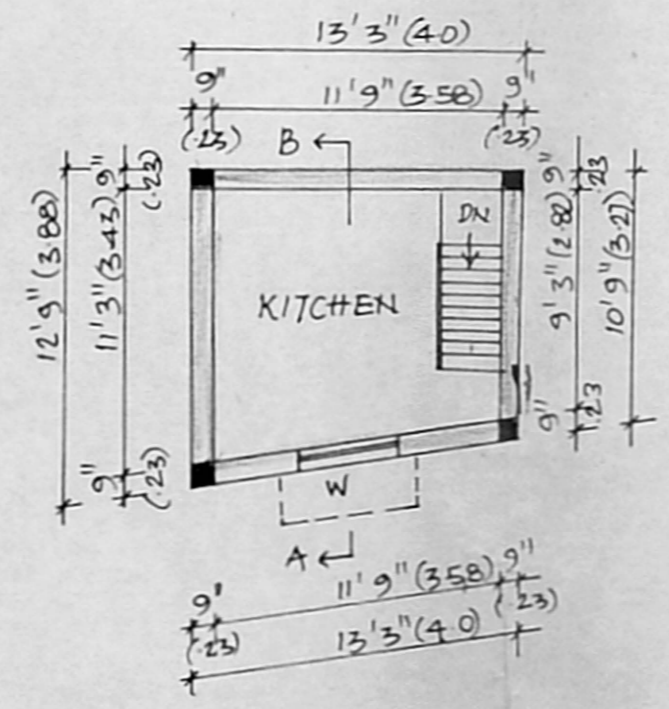

FIRST FLOOR PLAN

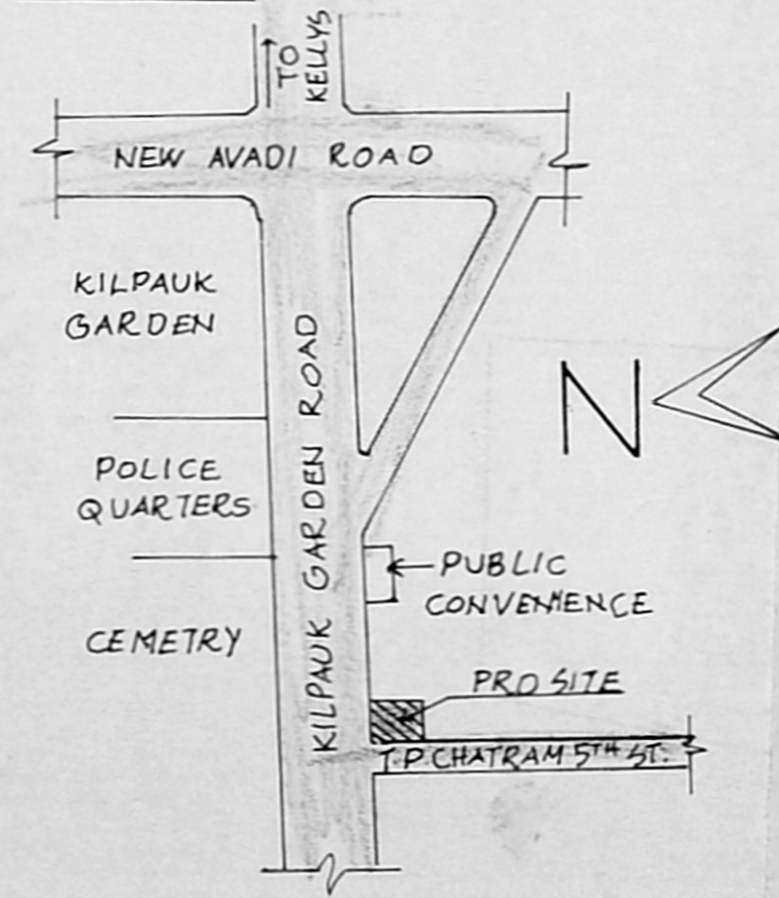

KEY PLAN (NTS)

PLAN SHOWING THE PROPOSED
RESIDENTIAL BUILDING IN PLOT NO. 1, T.S.
NO. 37 BLOCK: 3 VENKATASAMY NAIDUPURAM

AMINJIKARAI VILLAGE DIV: 68

SCALE 1" = 8'-0" (1:100)

SCHEDULE OF JOINERY

D	DOOR	3'0" X 6'6"	0.91 X 1.98
D ₁	"	2'6" X 6'6"	0.76 X 1.98
W	WINDOW	4'0" X 4'0"	1.22 X 1.22
W ₁	"	1'10 1/2" X 4'0"	0.57 X 1.22
V	VENTILATOR	2'0" X 2'0"	0.61 X 0.61

COLOUR REFERENCE

PROPOSED	
SITE BOUNDRY	
ROAD	

AREA DETAILS

PLOT EXTENT	-	198.75 SQFT	18.49 M ²
GROUND FLOOR	-	155.69	14.48 "
FIRST FLOOR	-	155.69	14.48 "

T. K. Thevar

OWNER

Er. K. VENUGOPAL, Rtd. A.E.E.
Civil & Sanitary Engineering Consultant
Licensed Surveyor, Class-I No: 320
Licensed Plumber, Class-I Metro Water

Sewerage No. _____ Water Supply No. _____

3, Neelakandan Street, Adugamakkala (L.S. Area)
Backside of Corporation Girls Higher Secondary School

MADRAS 600 008 SURVEYOR