

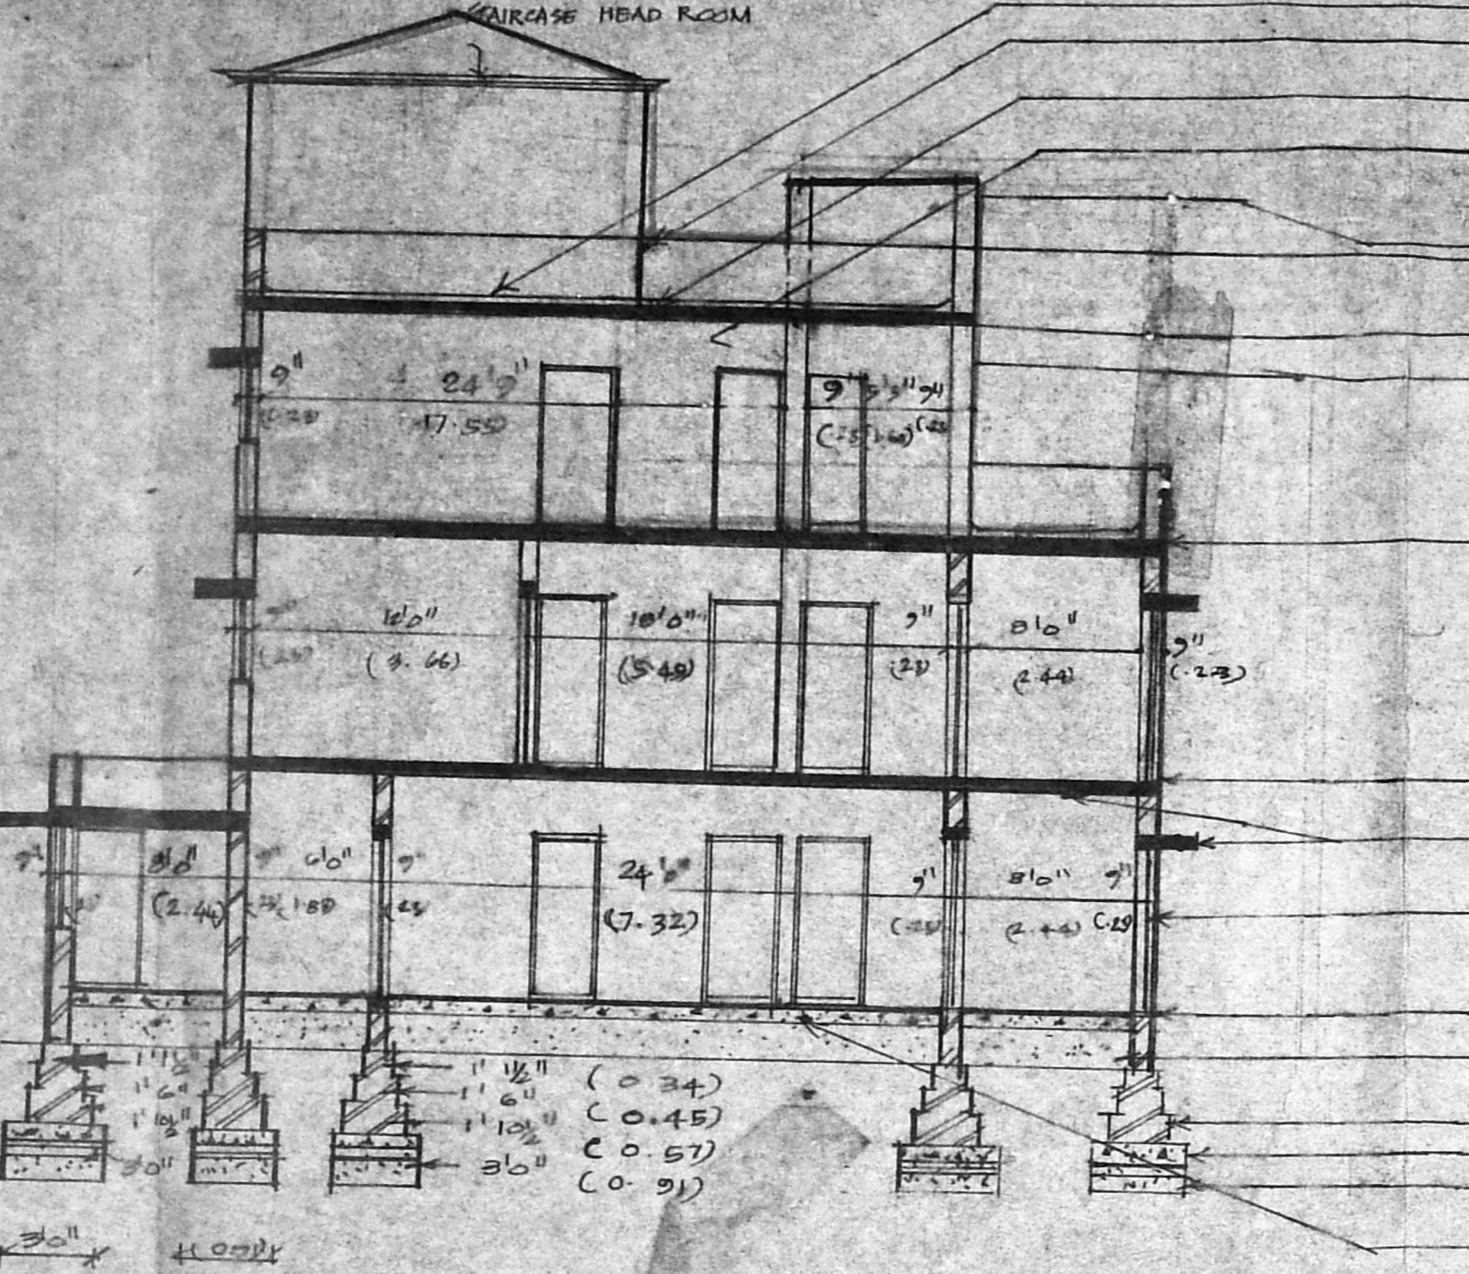


APPROVED
SUBJECT TO THE CONDITIONS IN THIS OFFICE LETTER.
A2/17782/74
FOR MEMBER SECRETARY
MADRAS METROPOLITAN
DEVELOPMENT AUTHORITY
MADRAS - 600 008.

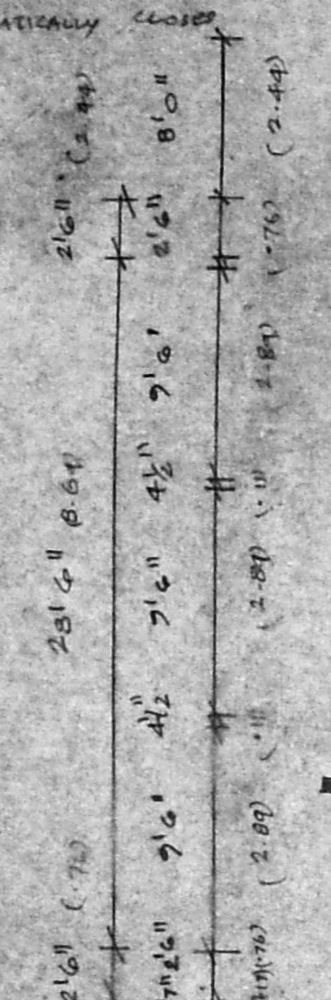


SECTION ON 'AA'

WEATHERING COURSE USING LIME MORTAR & PLAYING FLATTIES
PARAPET WALL IN CM 1:5 USING STANDARD SIZE STOCK BRICK
R.C.C. 1:2:4 ROOF SLAB, USING 20MM HARD BROKEN
STONE JELLY
BRICK WORK IN CM 1:5 USING STANDARD SIZE
STOCK BRICK AND PROPER CURING
OVER HEAD TANK HERMETICALLY SEALED USING
BRICK WALL IN CM 1:5 TOP COVER SLAB 3"TK.
R.C.C. 1:2:4 PRE CAST SABS
BRICK WORK IN CM 1:5 USING STOCK BRICK
PLASTERING IN CM 1:4 FOR INSIDE & OUTSIDE WALLS
CEILING PLASTERING IN CM 1:4, SMOOTH FINISHING
F.F. FLOOR FINISHING USING MOSAIC TILES
BRICK WORK IN CM 1:5 FOR
SUPER STRUCTURE USING STANDARD SIZE
STOCK BRICK AND PROPER CURING
G.P. FLOOR FINISHING USING MOSAIC TILES
R.C.C. 1:2:4 LINTEL
SUNSHADE
WOOD WORK USING
COUNTRY WOOD TEAK WOOD WELL SEASONING
FLOOR FINISHING
SAND FILLING FOR BASEMENT FOR
FOUNDATION FOOTINGS BRICK FOOTINGS
R.C.C. 1:2:4 USING 20MM HBES
SAND FILLING
R.C.C. 1:4:8 FLOORING CONCRETE
USING 40MM HARD BROKEN
STONE JELLY AND PROPER
CONSOLIDATION

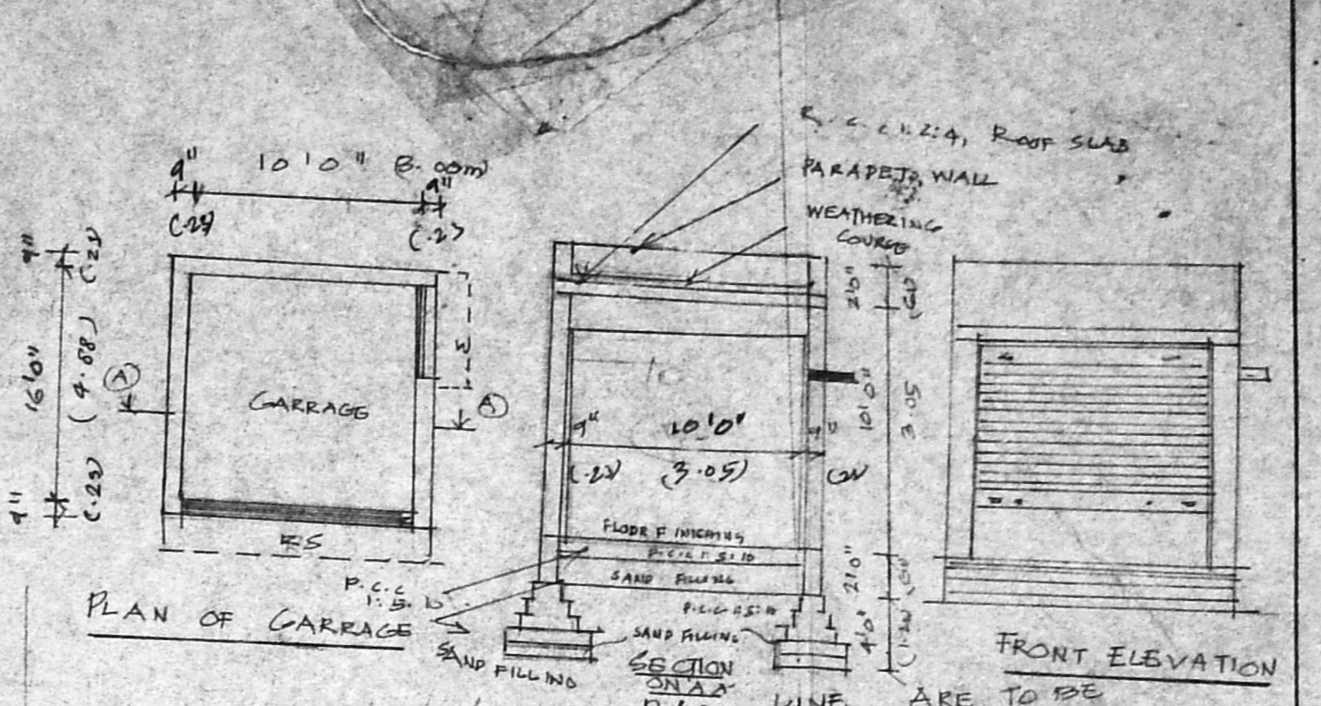


NOTE
1. A.C. RAIN WATER
CONNECTED WITH
150MM Ø PVC PIPE LINE
UP TO PERCOLATION PIT.
2. CONSTRUCTION OF PERCOLATION PIT OF SIZE 60X60X60
CM
NEAR WELL AND LET OFF RAIN WATER TO WELL
3. 30CM Ø 3M DEPTH AND 3METRE Ø PERCOLATION
BORE HOLES WITH FILTER MEDIA BATHS AND
CENTRE SAND AROUND THE POINTS OF THE
BUILDING


PLOT NO 4 61 3 | PLOT NO 4 61 2

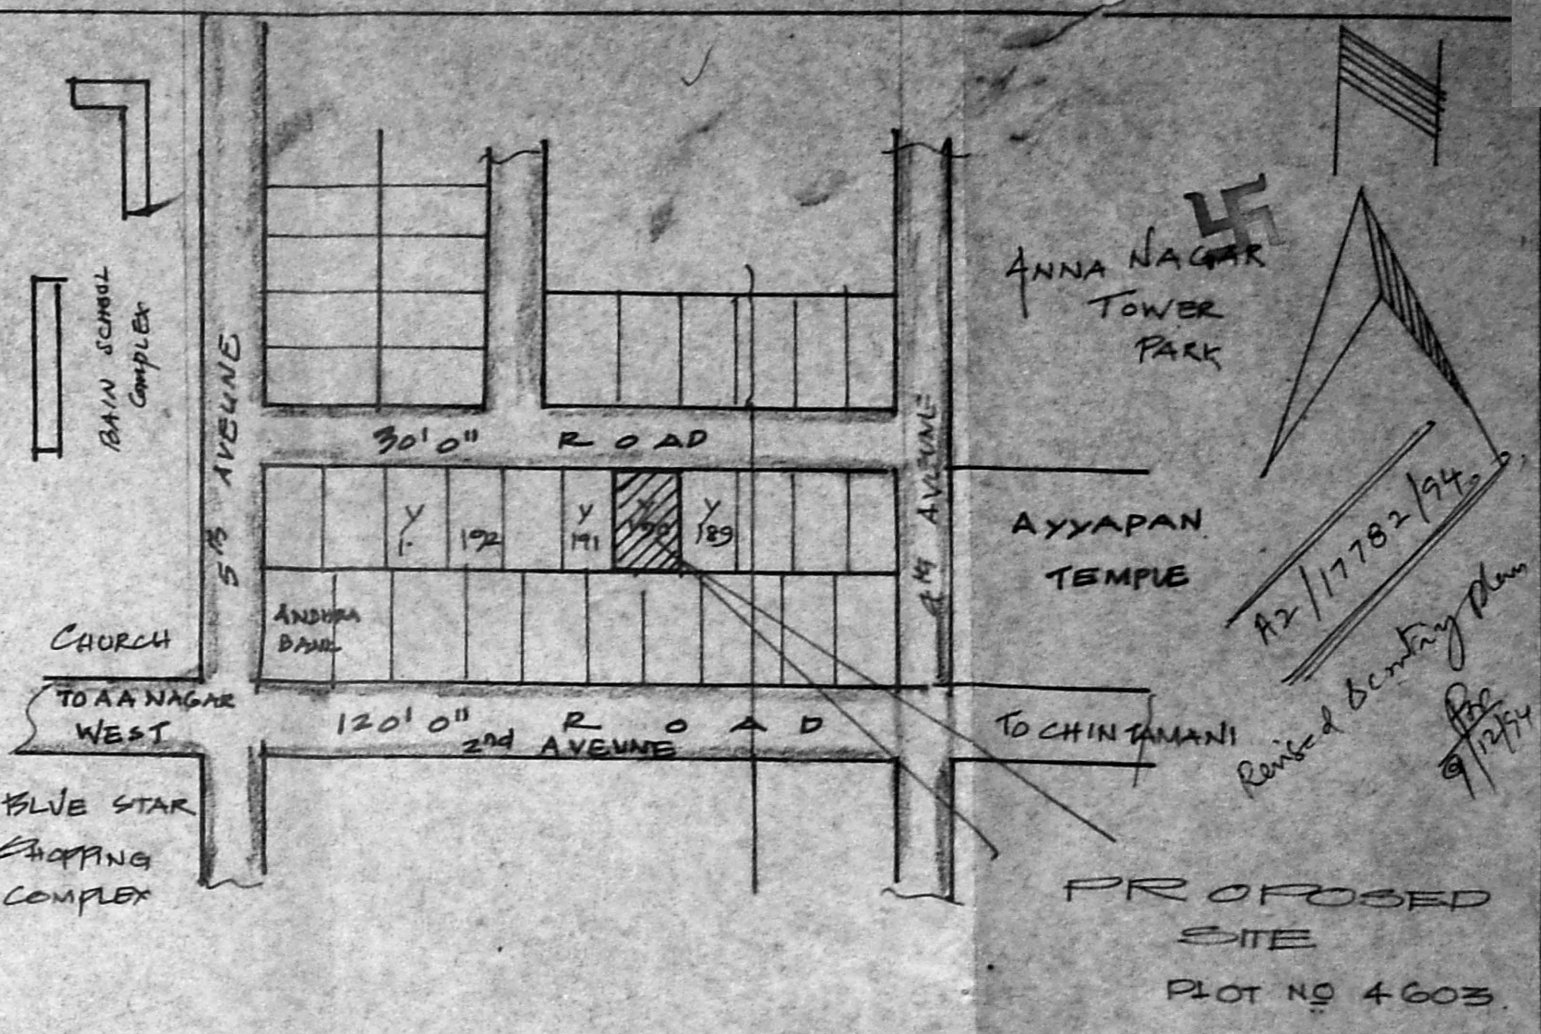


KEY PLAN (NOT TO SCALE)

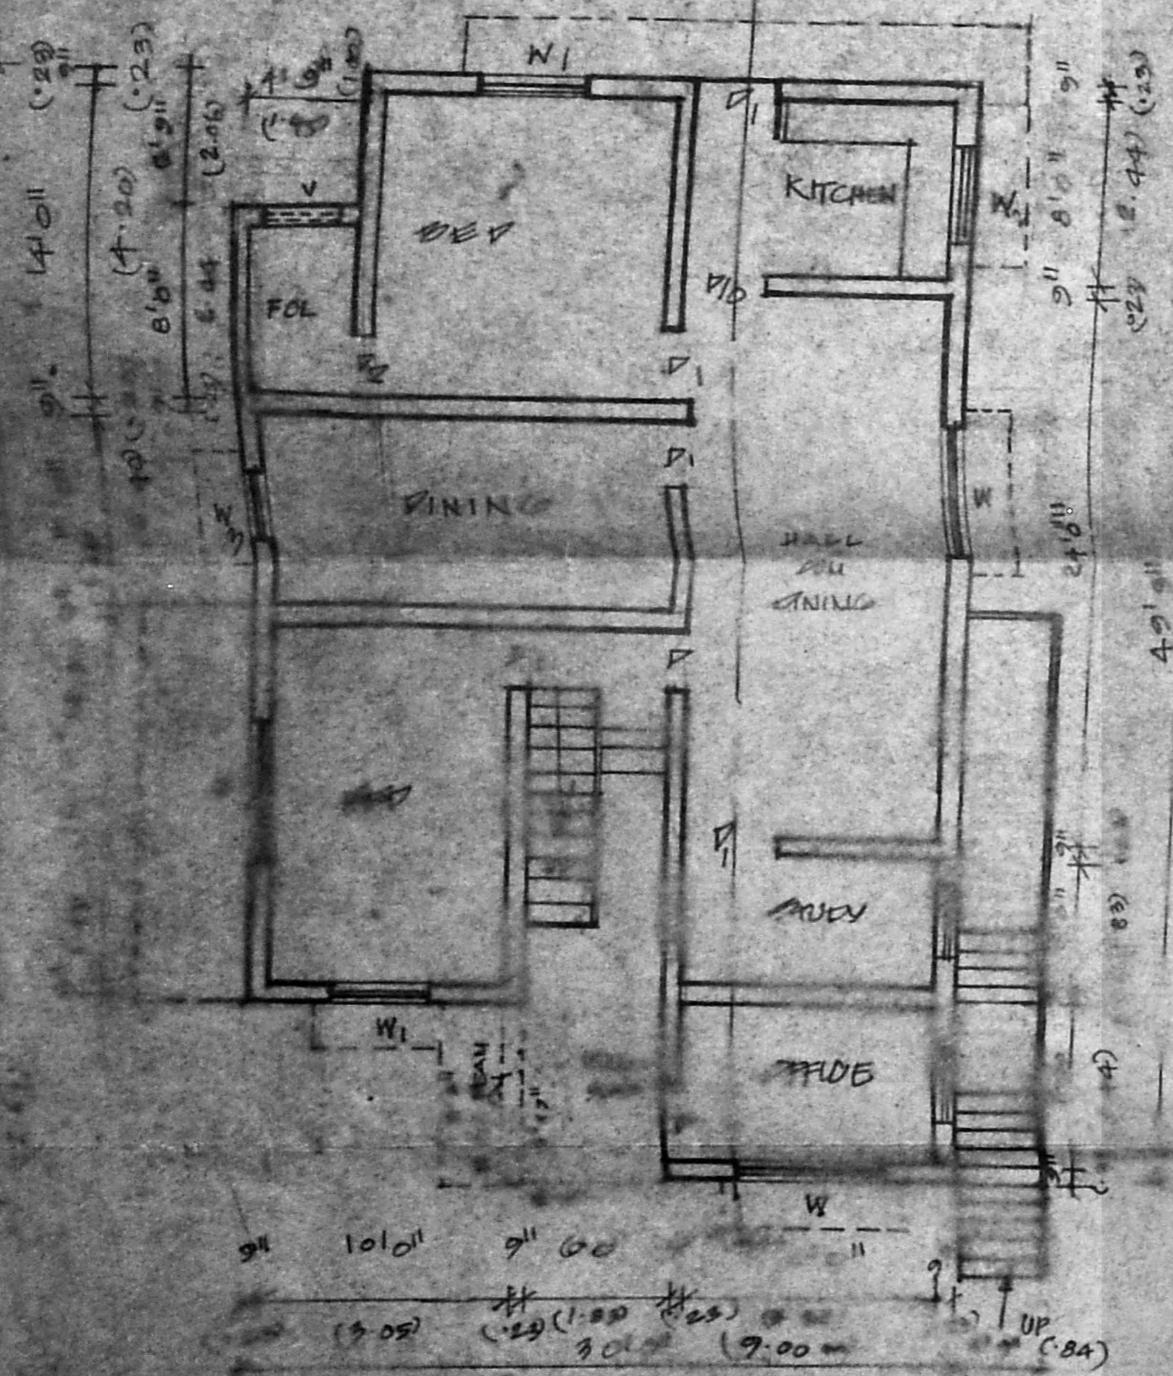


EXI GROUND FLOOR PLAN

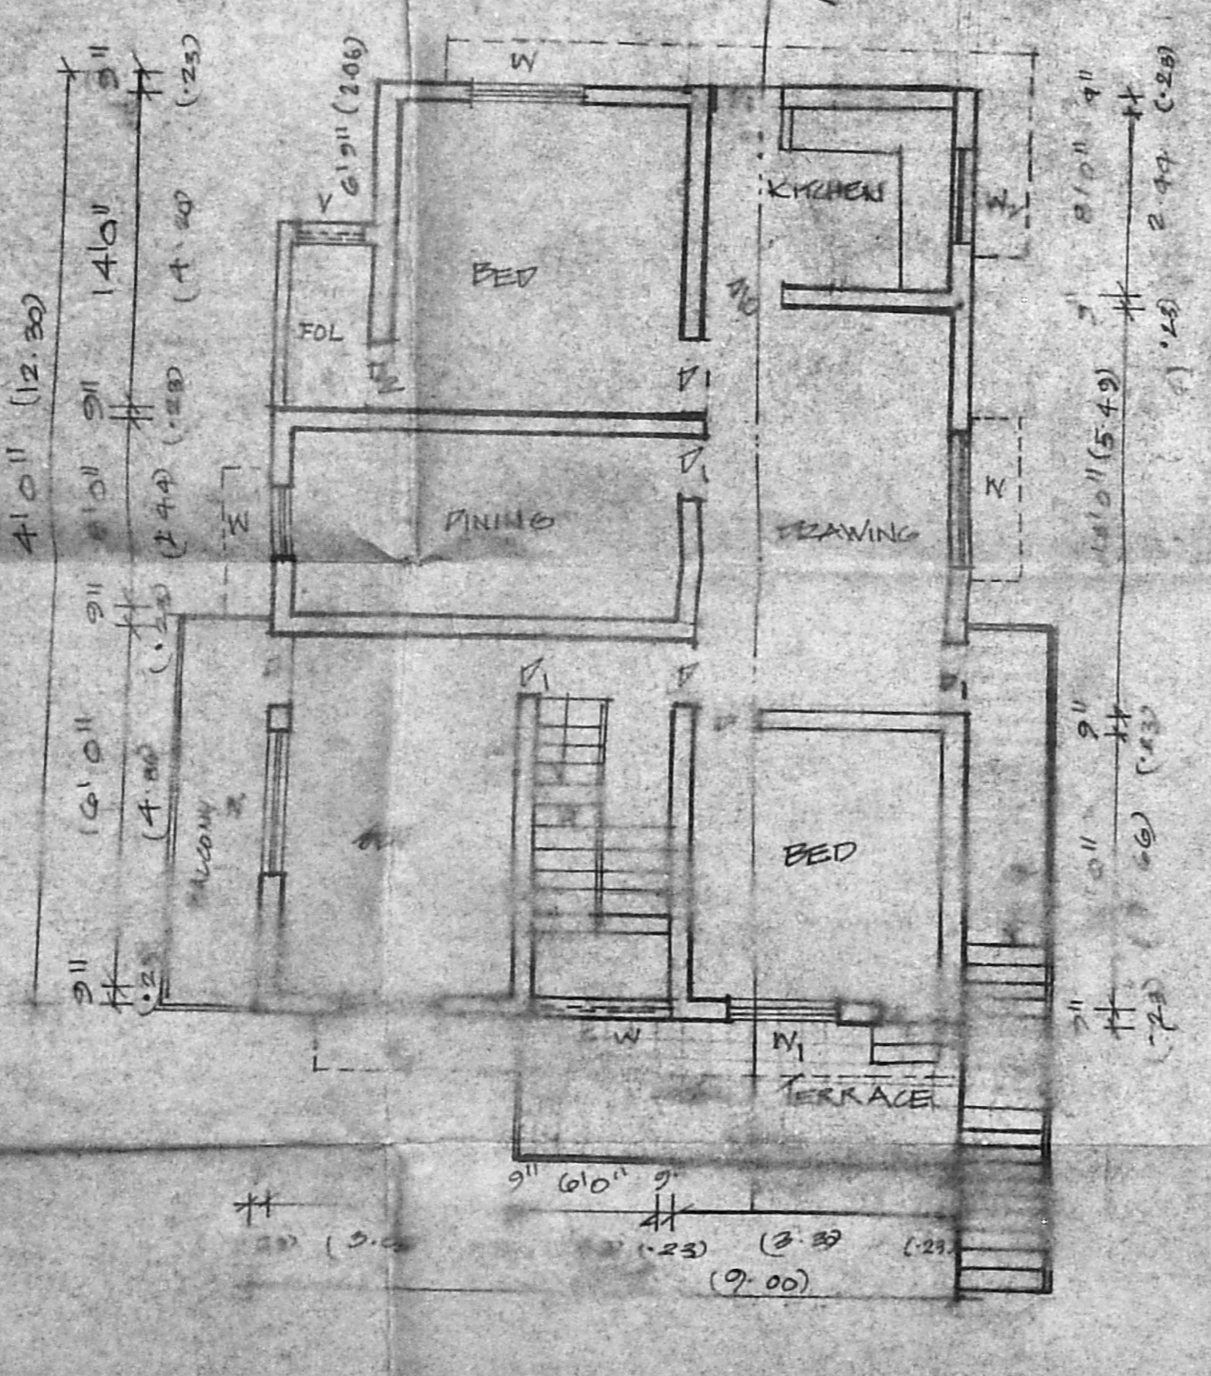


EXI FIRST FLOOR PLAN

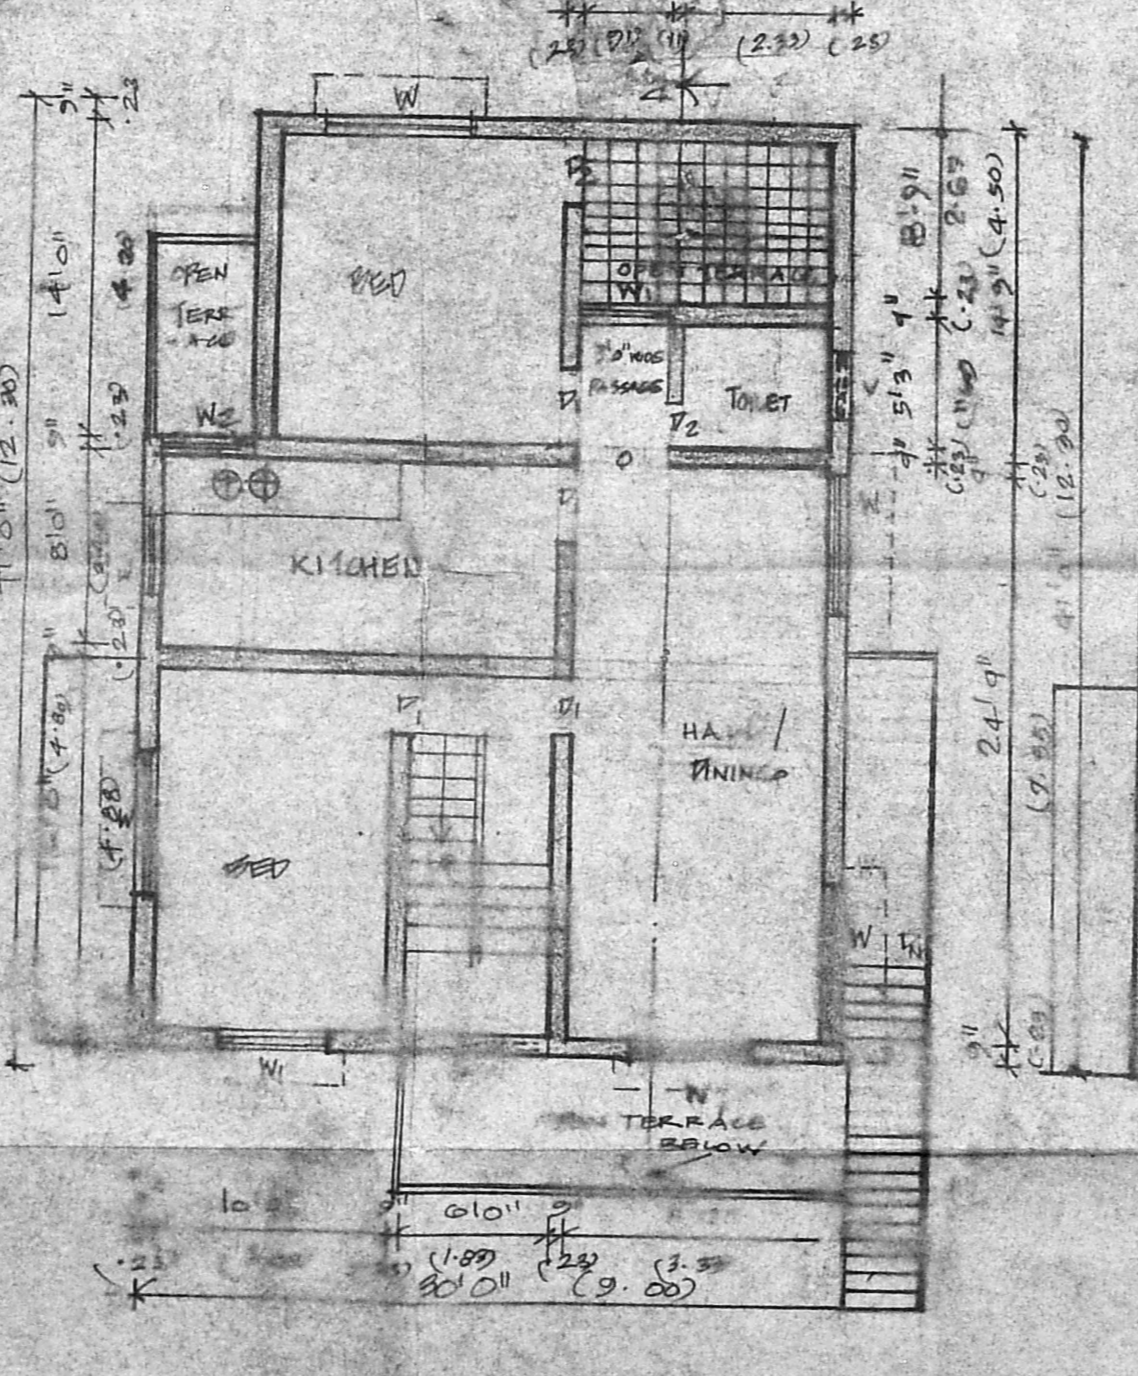

PROPOSED SECOND FLOOR PLAN

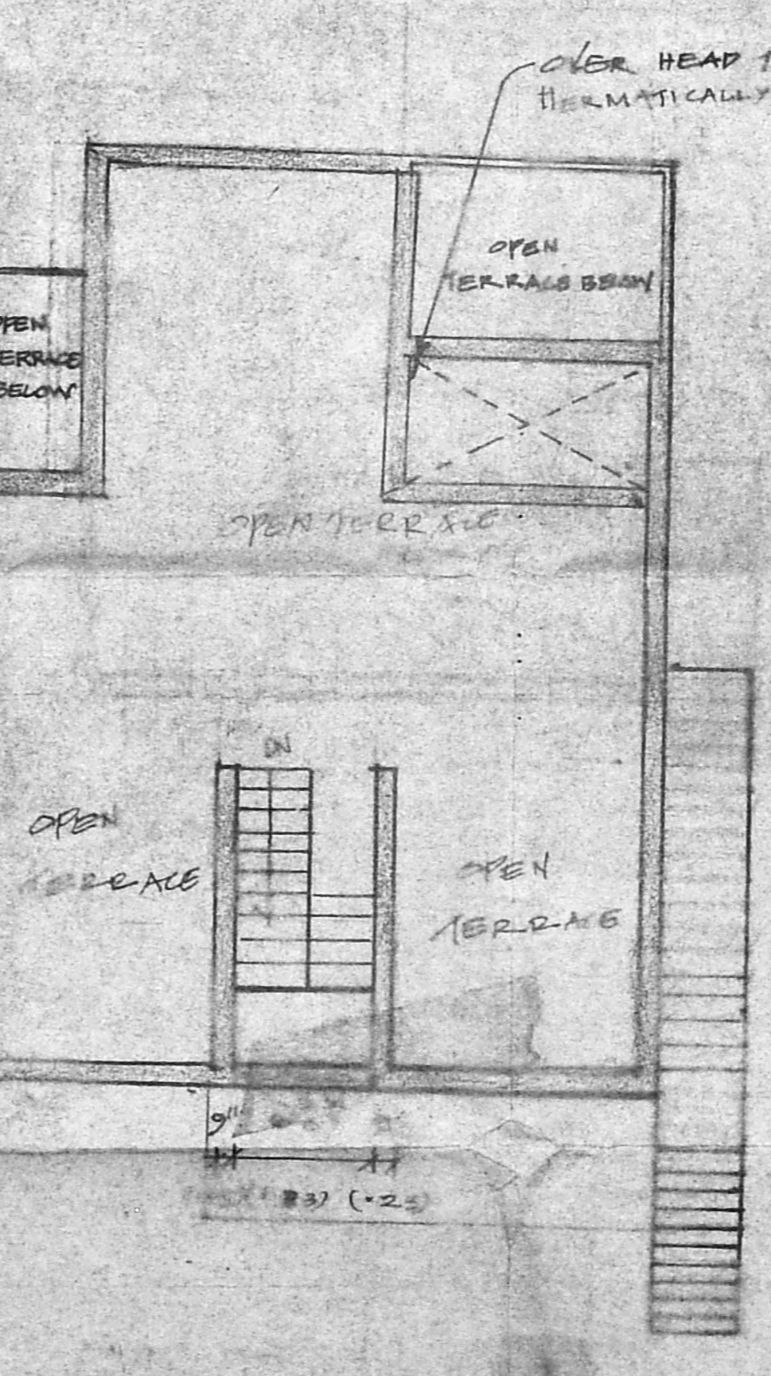

OPEN TERRACE CUM STAIRCASE HEAD ROOM PLAN

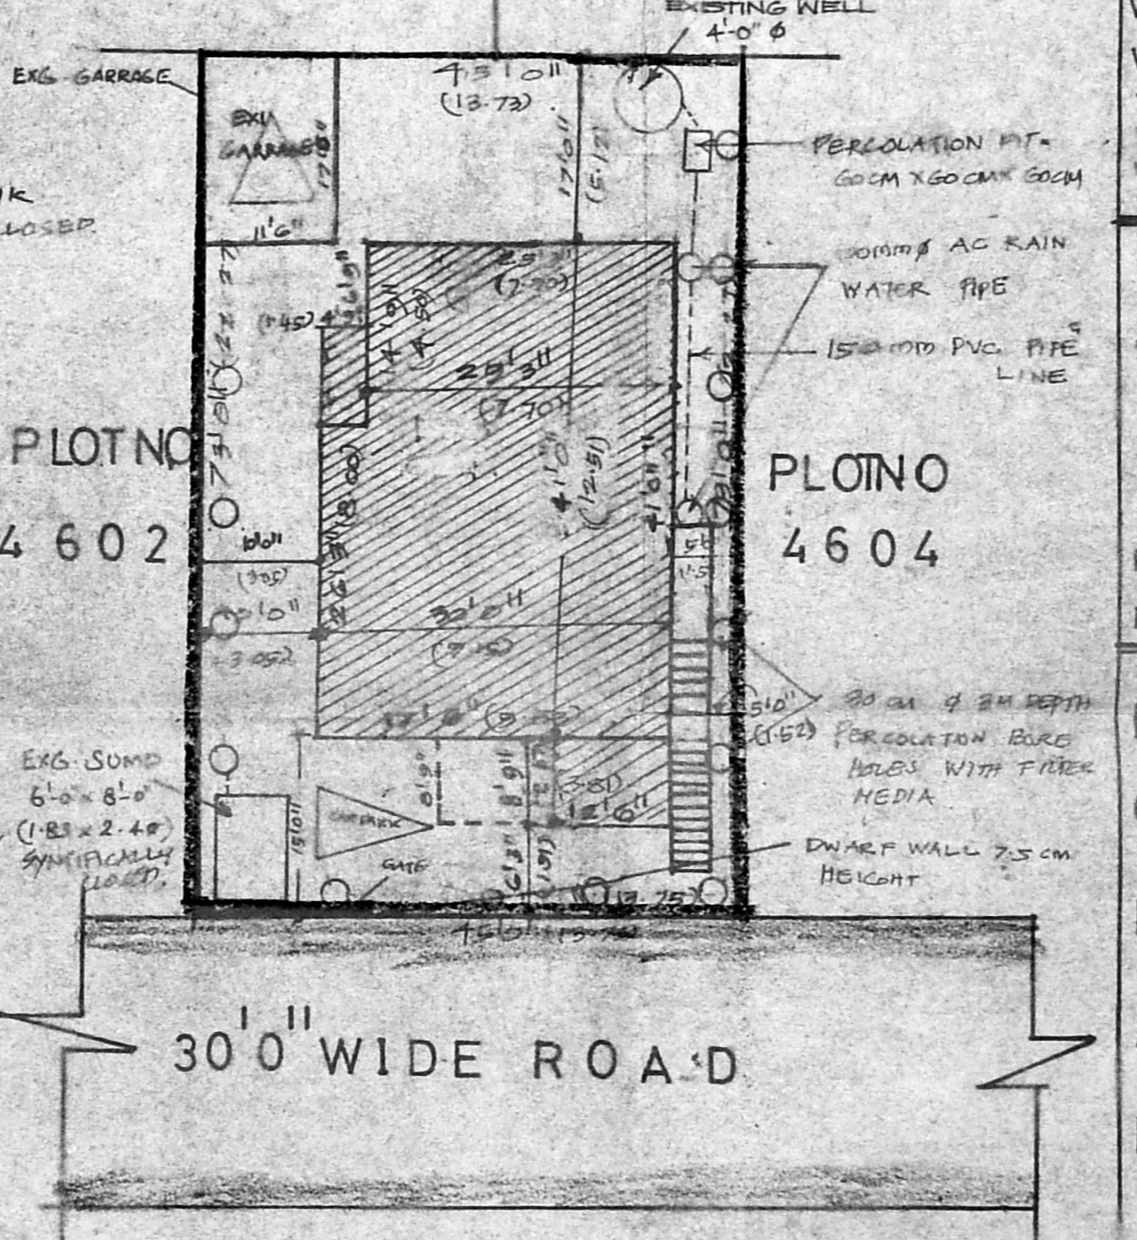

SITE PLAN (SCALE 1/160")

SCHEDULE OF JOINDRY		COLOURING INDEX
DD DOOR	3'6" x 7'0"	1.07 x 2.14
D1 DOOR	3'0" x 6'6"	0.91 x 1.98
D2 DO	2'6" x 6'6"	0.76 x 1.98
DD DOOR OPEN	3'0" x 6'6"	0.91 x 1.98
W WINDOW	6'0" x 4'6"	1.83 x 1.37
W1 DO	4'6" x 4'6"	1.37 x 1.37
W2 DO	3'0" x 4'6"	0.91 x 1.37
W3 DO	11'0" x 4'6"	3.34 x 1.37
W4 DO	3'0" x 3'0"	0.91 x 0.91
V VENTILATOR	2'6" x 7'0"	0.76 x 0.61

AREA PARTICULARS		
	SQ. FT.	SQ. M.
PLOT EXTENT	3285	305.17 M ²
EXISTING GF	1308	121.50 M ²
PROPOSED SF	1050	97.50 M ²
PLOT COVERAGE	40%	F.S.I 1.08

PLAN SHOWING THE PROPOSED SECOND FLOOR CONSTRUCTION AND ADDITIONS IN THE EXISTING BUILDING IN PLOTNO 4603, Y190, Y BLOCK, AT ANNA NAGAR, TAMILNADU HOUSING BOARD SCHEME, MADRAS-40. CORPORATION OF MADRAS.

OWNER

D. RAJAMANI, I.C.E.,
Consulting Engineer &
Contractor
LICENSED SURVEYOR NO. 19
CORPORATION OF MADRAS