


Structural plan


A2/17928/94

20/11/94


A/17466/462/94
 Planning Permit No. _____
APPROVED
 SUBJECT TO THE CONDITIONS IN
 THIS OFFICE LETTER.
 No. A2/17928/94 Date -12-94
 FOR MEMBER SECRETARY
 MADRAS METROPOLITAN
 DEVELOPMENT AUTHORITY
 MADRAS - 600 008.

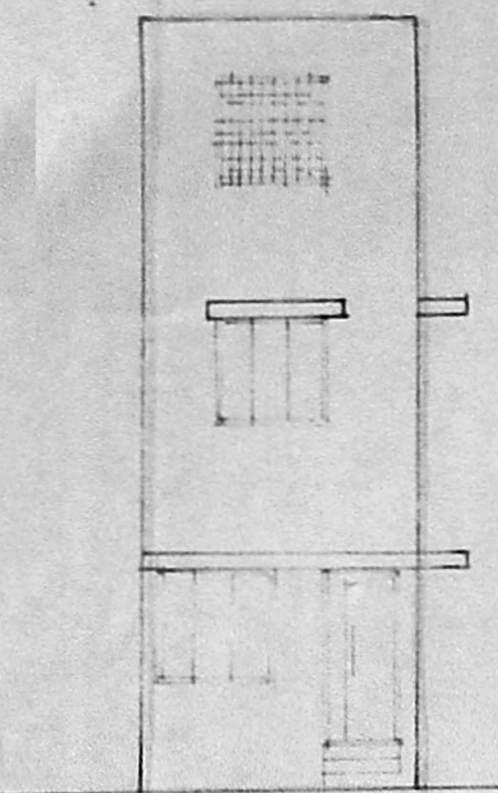


FRONT ELEVATION

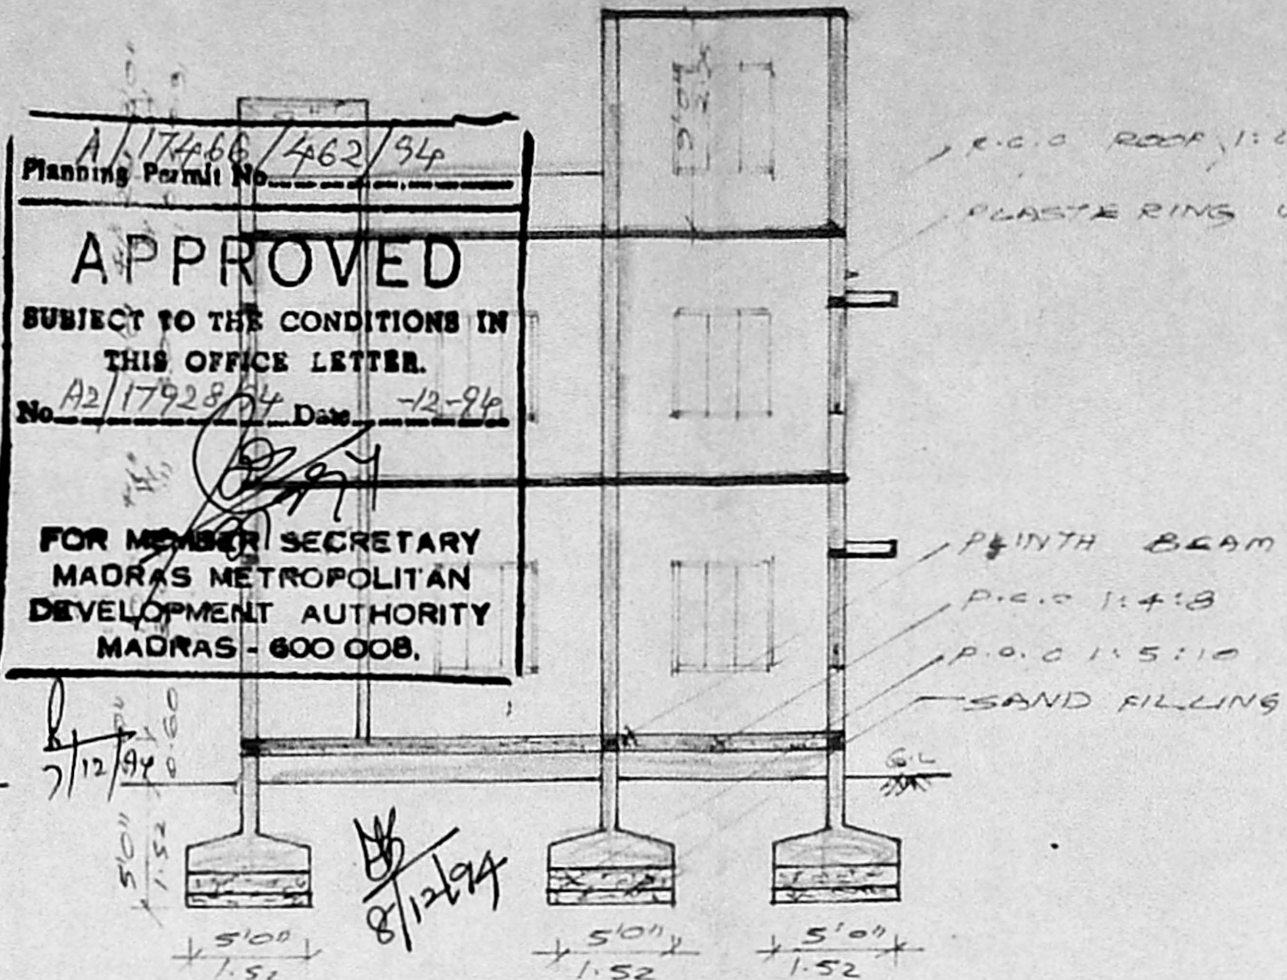


SECTION ON 'A-B'

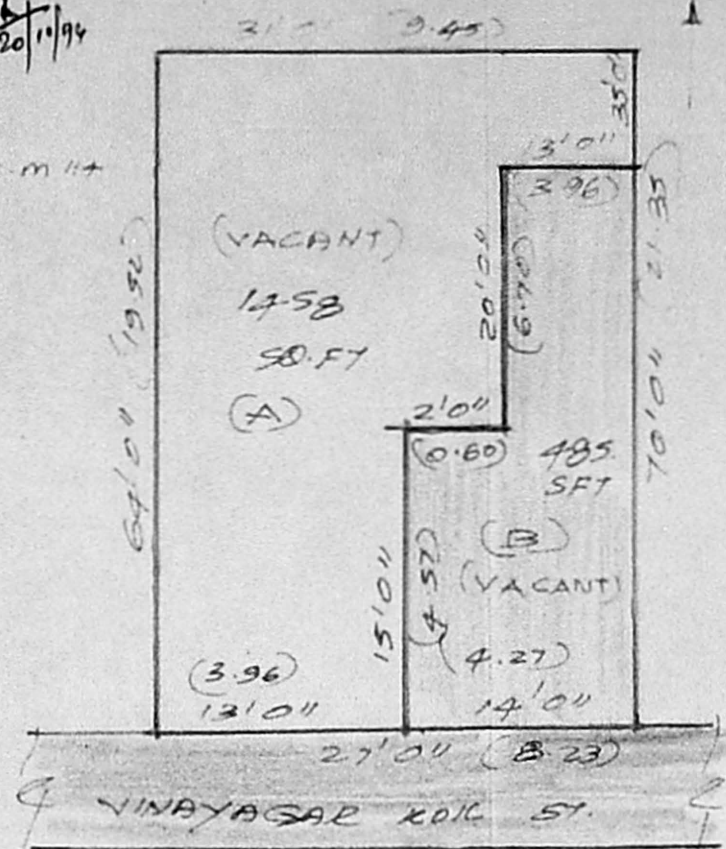

SUB-DIVISION PLAN

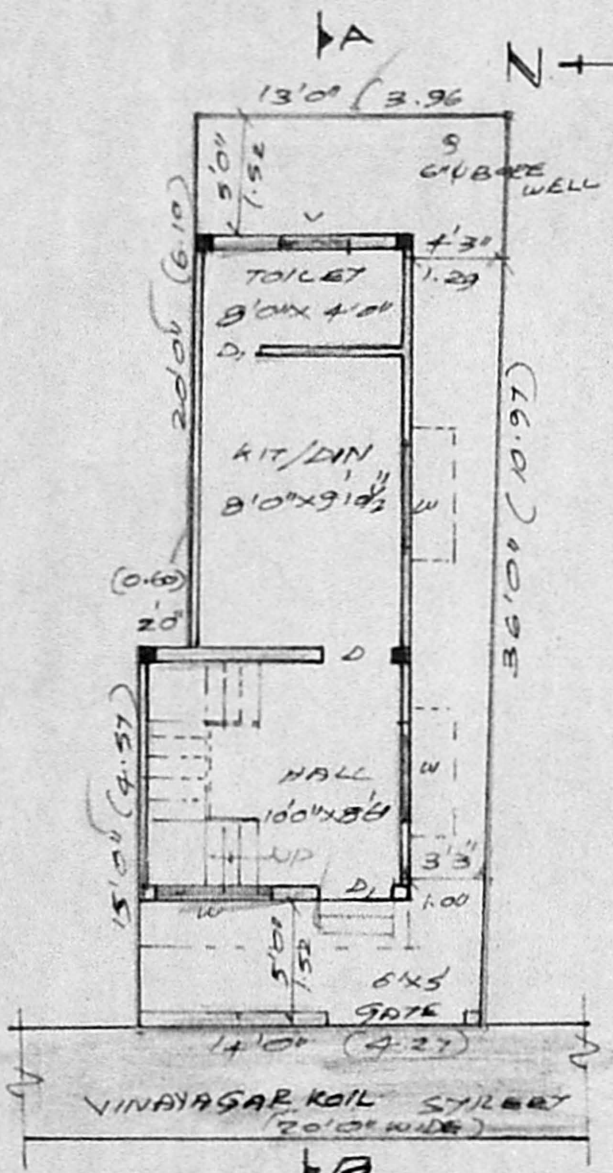


SITE CUM GROUND FLOOR PLAN

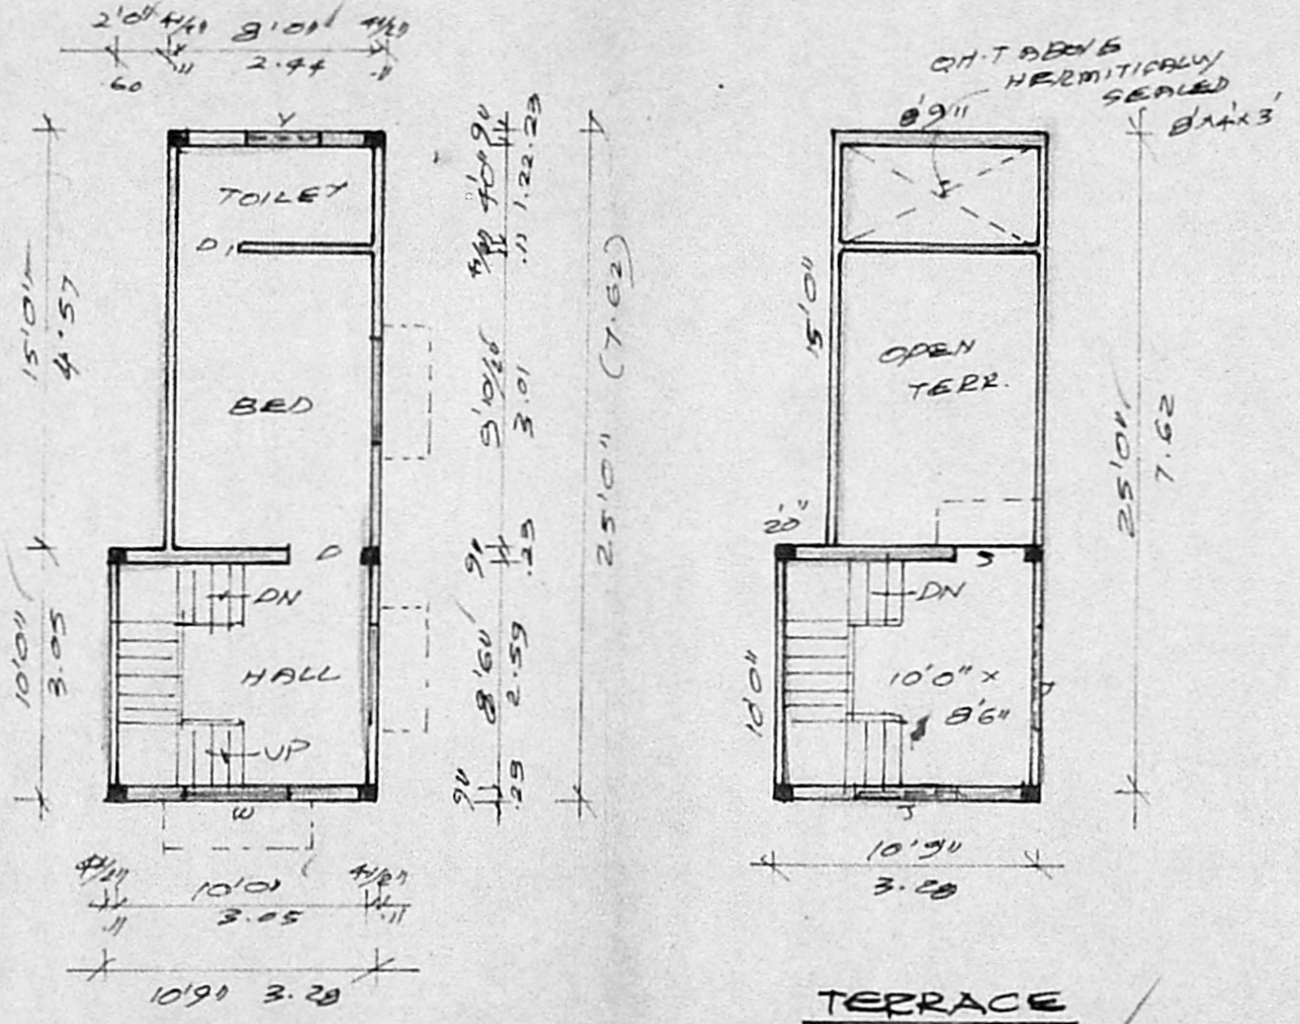

FIRST FLOOR PLAN

TERRACE FLOOR PLAN

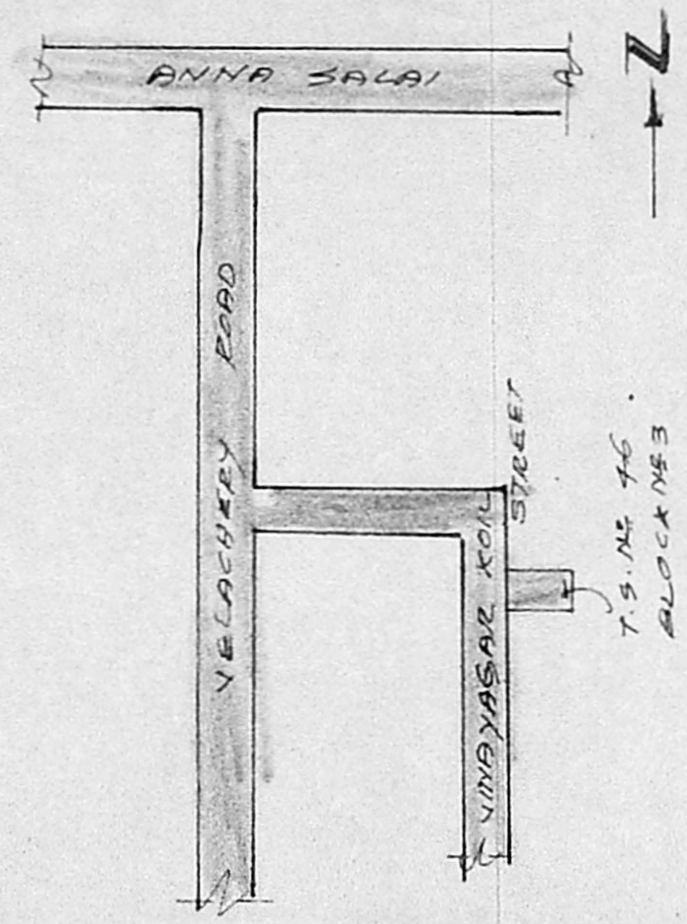

KEY PLAN (NOT TO SCALE)

SCHEDULE OF JOINERIES:

2 DOOR	3'12" x 7'0" 100.00
11 WINDOW	2'0" x 7'0" 140.00
W WINDOW	2'0" x 4'0" 80.00
T TALLY	5'0" x 4'0" 200.00
V VENTILATOR	3'0" x 2'0" 60.00

COLOUR INDEX:
 PROPOSAL:
 ROAD/STREET:
 BOUNDARY/SITE:

PLAN SHOWING THE PROPOSED CONSTRUCTION OF A RESIDENTIAL BUILDING IN T.S. NO. 46/BLOCK NO. 30A VINAYAGAR KOIL STREET VENKATAPURAM REVENUE VILLAGE, VENKATAPURAM, SAIDADET, MS-15, DN. NR. 139

AREA STATEMENT:
 PLOT EXTENT: 485.00 SQ. FT.
 GROUND FLOOR:
 FIRST FLOOR:
 TOTAL BUILT UP AREA:
 PLOT COVERAGE:

OWNER:

LICENSED SURVEYOR:
 ER. K. VENUSOPAL BTD. A.E.E.
 LICENSED SURVEYOR
 CORPORATION OF MADRAS
 NO. 320 CLASS-I
 3, NEELAKANDAN STREET
 NUNGAMBAKKAM MS-34