


PLAN SHOWING THE PROPOSED BUILDING IN S.N. 75

TAMMAN KOLL STREET, KADAPERI CHANNAI M.G. DIST. MADRAS.


SCALE 1:100

PROPOSALS / ARE SHOWN RED  
EXISTING ROAD - GREEN

AREA OF THE PLOT (2908 SQ. FT.) 270 SQM  
PRO. BUILDING (998 SQ. FT.) 92.7 SQM

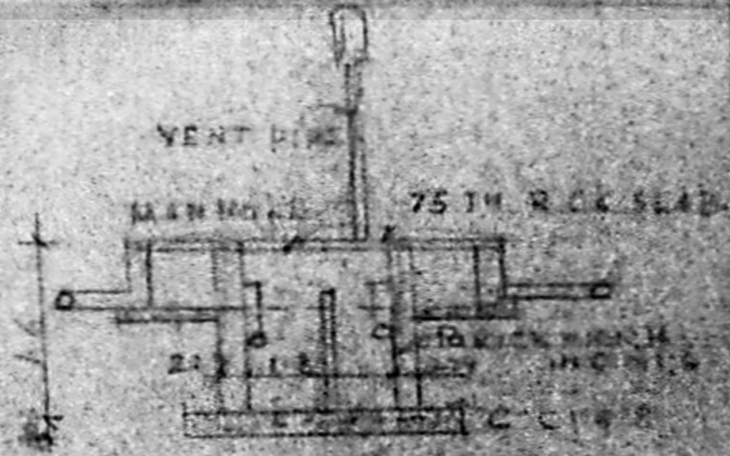

SECTION OF SEPTIC TANK

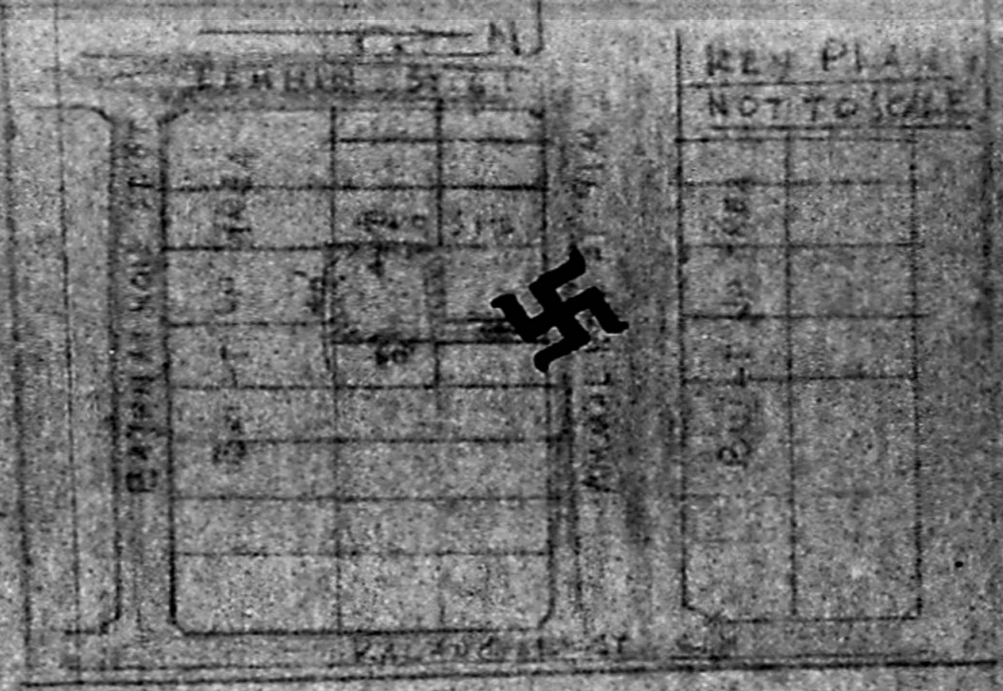

Planning Permission No. **A/17503/499/94**


**APPROVED**

SUBJECT TO THE CONDITIONS IN THIS OFFICE LETTER

No. **A2/18222/94** - 12-94

*[Signature]*

FOR MEMB. SECRETARY  
MADRAS MET. DEPT. IN  
DEVELOPMENT AUTHORITY  
MADRAS - 600 098.

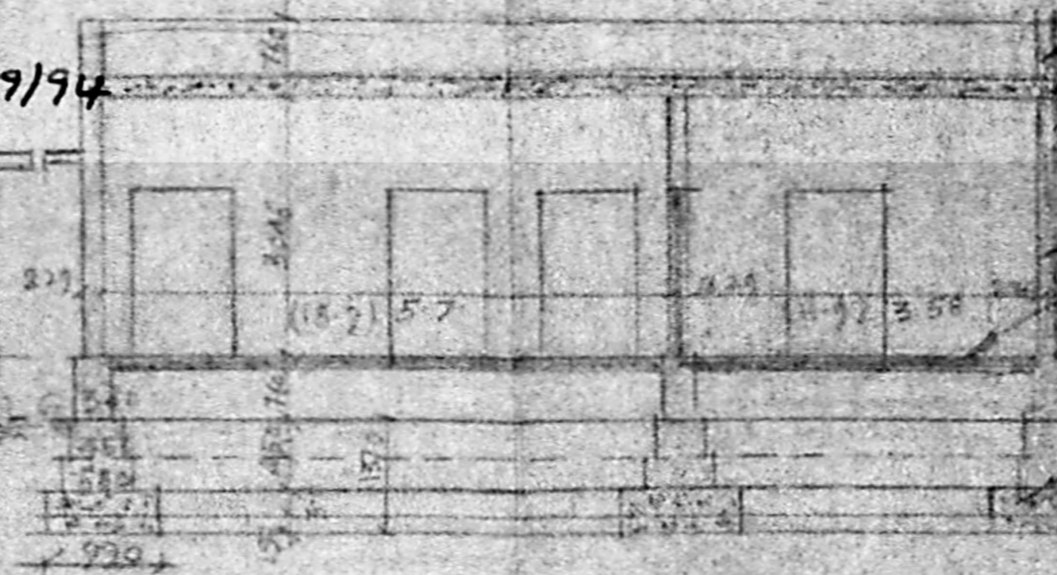


SECTION ON A-B

R.C.C. ROOFING WITH WEATHERING


BRICK WORK WITH PLASTERING

FLOORINGS

C.P.S. SAND BED

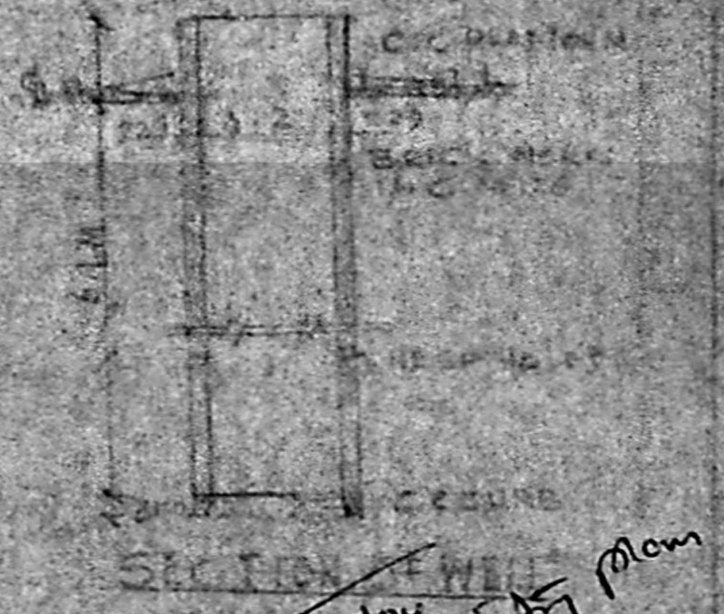


*[Signature]*  
S. Wilson  
2/1/94

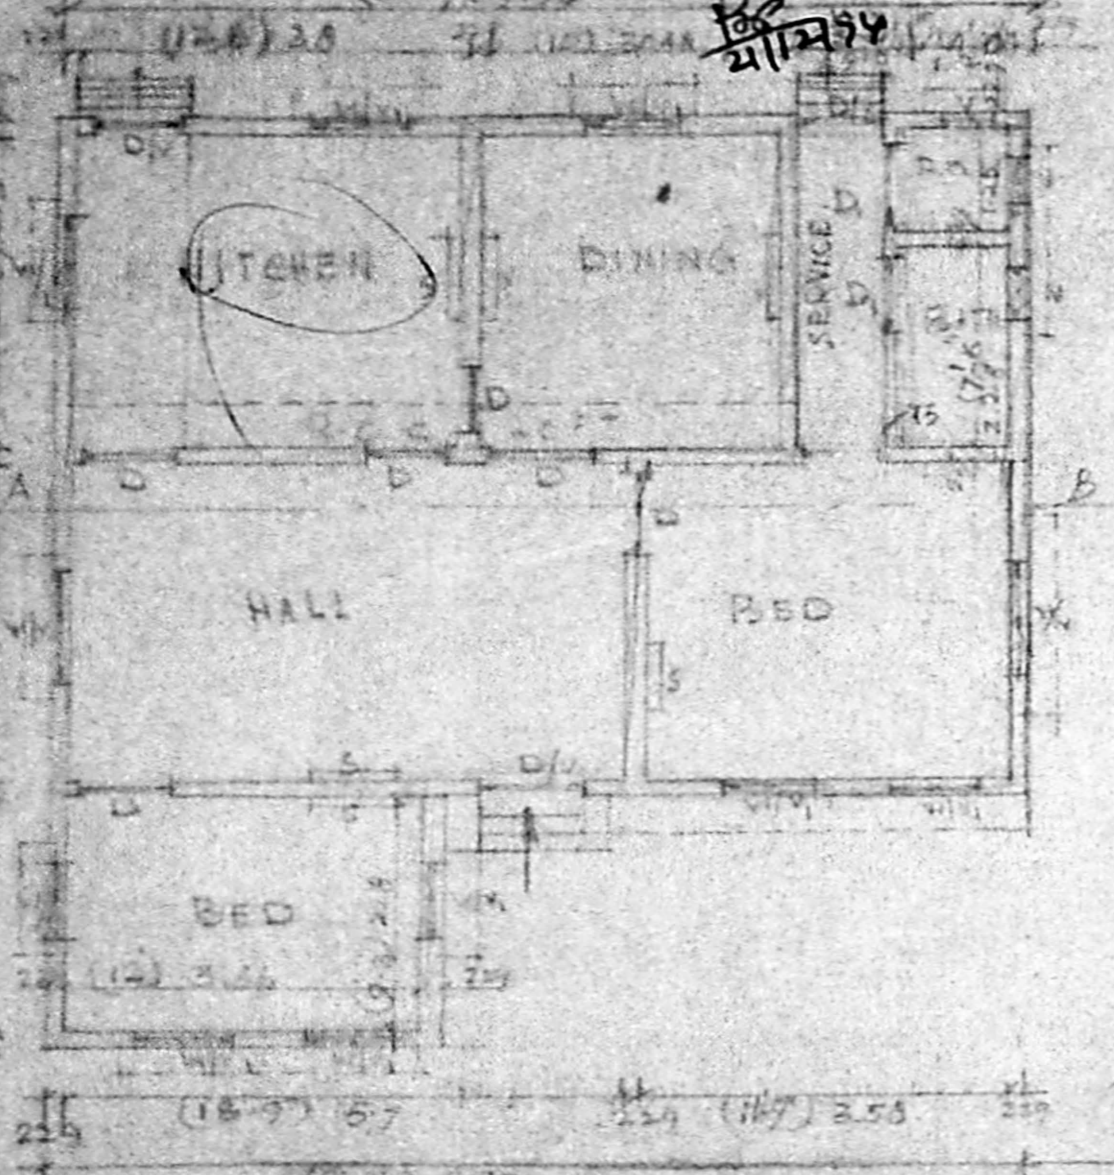

PLAN

DESCRIPTION	
D/DOOR WITH VENTILATOR C/ROOF	1066x2280
D/DOOR	1066x1980
D/DOOR	910x1820
W/WINDOW	1220x1500
W/WINDOW	910x1500
V-VENTILATOR	700x450
S-R.C.C. SMOOT	780x1500

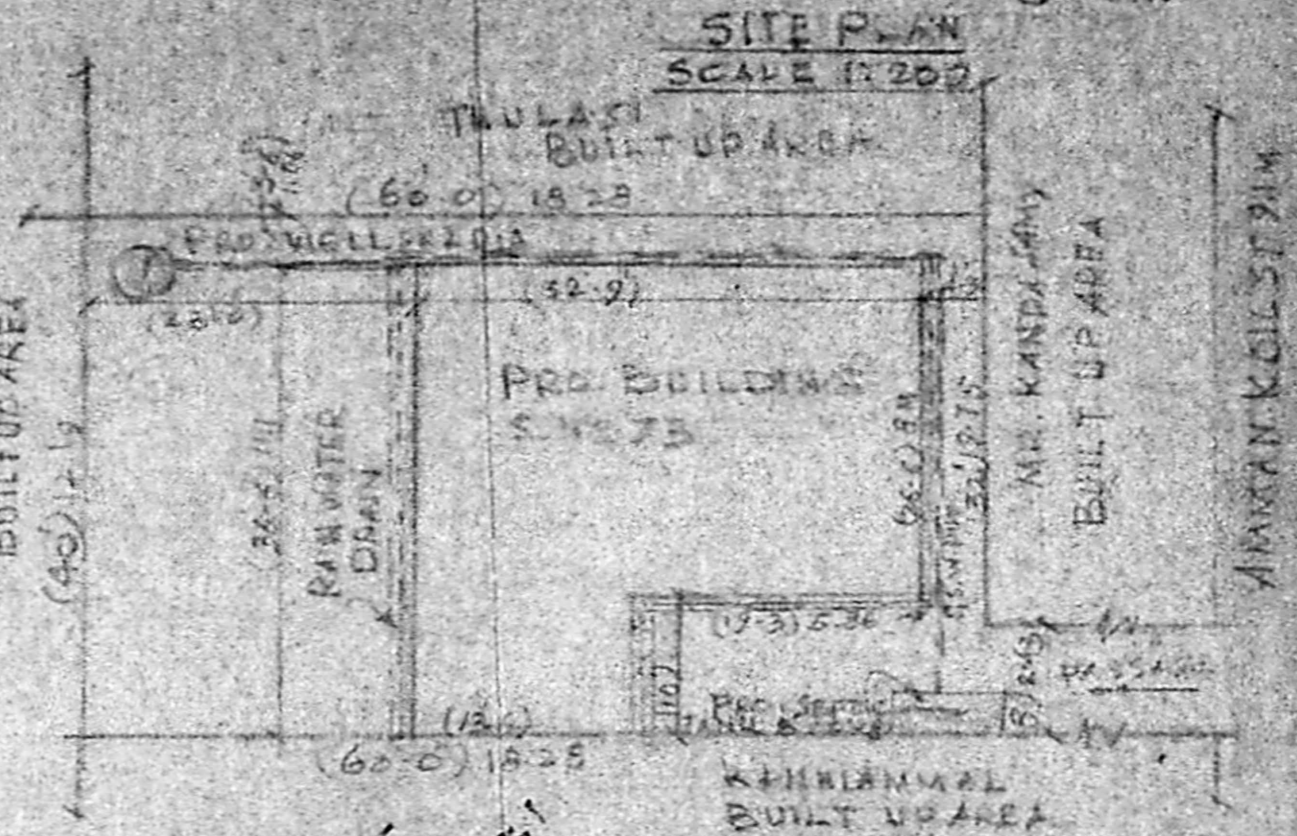

SITE PLAN SCALE 1:200

*[Signature]*  
**S. WILSON**, Dip.  
Licensed Surveyor Tambaram Municipal  
DRAYA COTTAGE, 9-B, RANGA SIVAM  
KADAPERI, TAMBARAM WEST, MADRAS.

*[Signature]*  
**J. Manjula**  
OWNED