

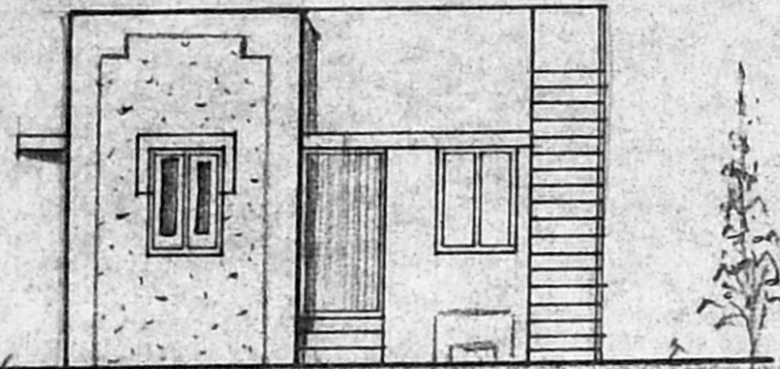


PLAN SHOWING THE PROPOSED RESIDENTIAL BUILDING AT PLOT NO 13, SURVEY NO. 98/2A,  
 NO. 119, PALLIKARANAI VILLAGE, SAIDAPET TALUK, CHINGLEPUT. M.G.R. DISTRICT.  
 SCALE 1" = 8' 0" (1:100) PALLIKARANAI TOWN PANCHAYAT.

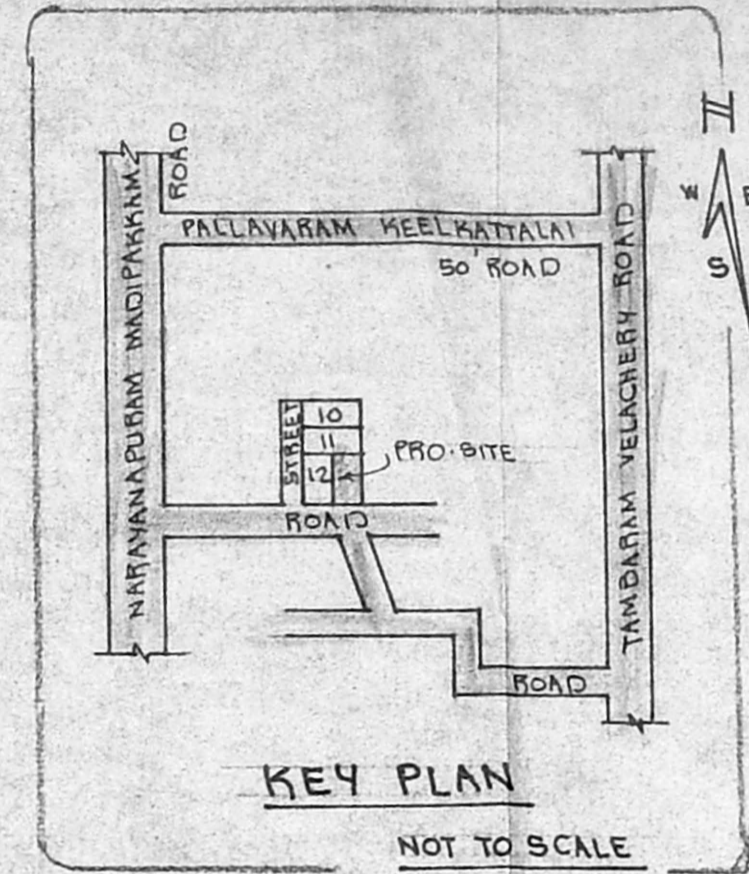

ELEVATION A/17455/451/94  
**APPROVED**  
 SUBJECT TO THE CONDITIONS IN  
 THIS OFFICE LETTER:  
 No A2/23059/94 - 12-94  
 FOR MEMBER SECRETARY  
 MADRAS MUNICIPAL  
 DEVELOPMENT AUTHORITY  
 23 MADRAS 572603 008



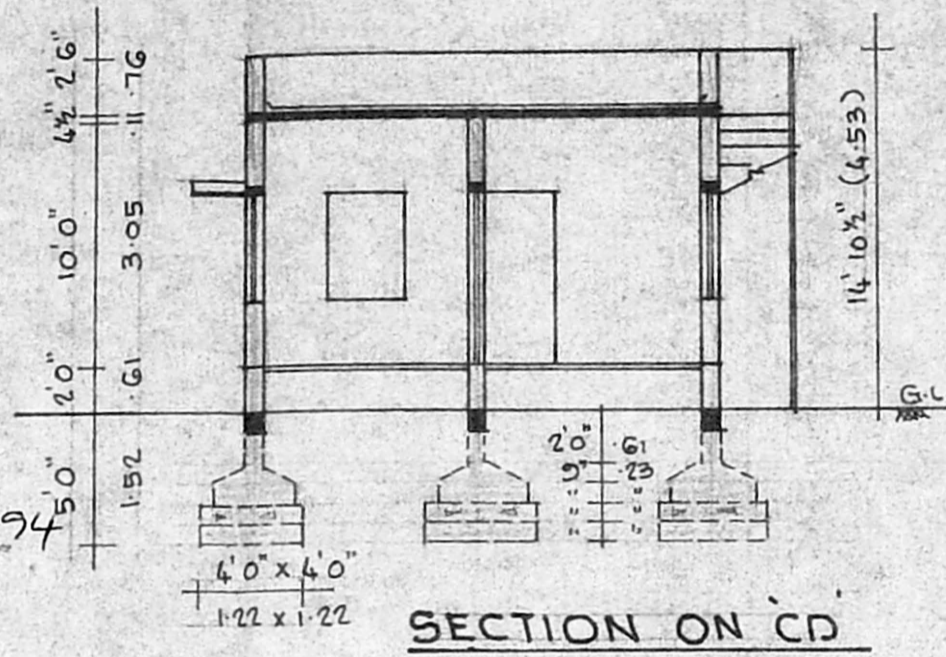


**SPECIFICATIONS:**  
 FOUNDATIONS & LEVELLING COURSE ARE IN P.C.C. 1:4:8 MIX. BRICK WORKS IN C.M. 1:5 MIX. R.C.C. WORKS ARE IN 1:2:4 MIX. PLASTERING THE WALLS IN C.M. 1:4 MIX. CEILING & FLOOR FINISHING IN C.M. 1:3 MIX. WEATHERING COURSE AS PER MOSS.

**JOINERIES:**

D DOOR	3' 3" x 7' 0"	(1.00 x 2.13)
D <sub>1</sub> DOOR	3' 0" x 7' 0"	(0.91 x 2.13)
D <sub>2</sub> DOOR	2' 6" x 7' 0"	(0.76 x 2.13)
W <sub>1</sub> WINDOW	4' 6" x 4' 6"	(1.37 x 1.37)
W <sub>2</sub> WINDOW	3' 0" x 4' 6"	(0.91 x 1.37)
V VENTILATOR	2' 6" x 2' 0"	(0.76 x 0.61)

**REFERENCE:**  
 PLOT AREA : 2489 SQ.FT. 231.23 SQ.M.  
 PLINTH AREA : 406 SQ.FT. 37.72 SQ.M.  
 PLOT COVERAGE : 16 % F.S.I. : 0.16

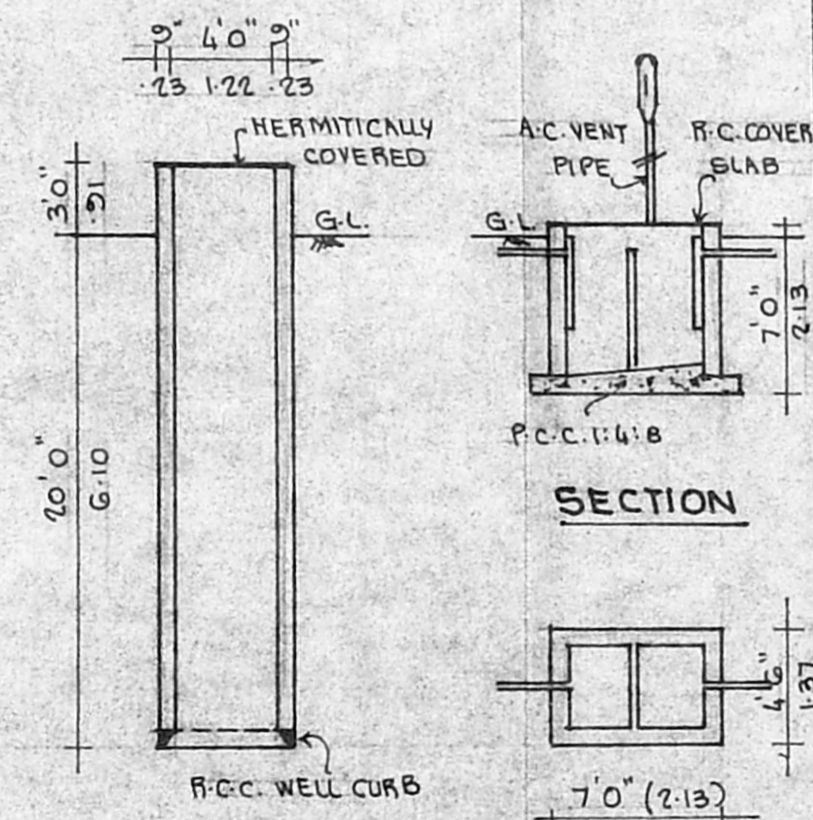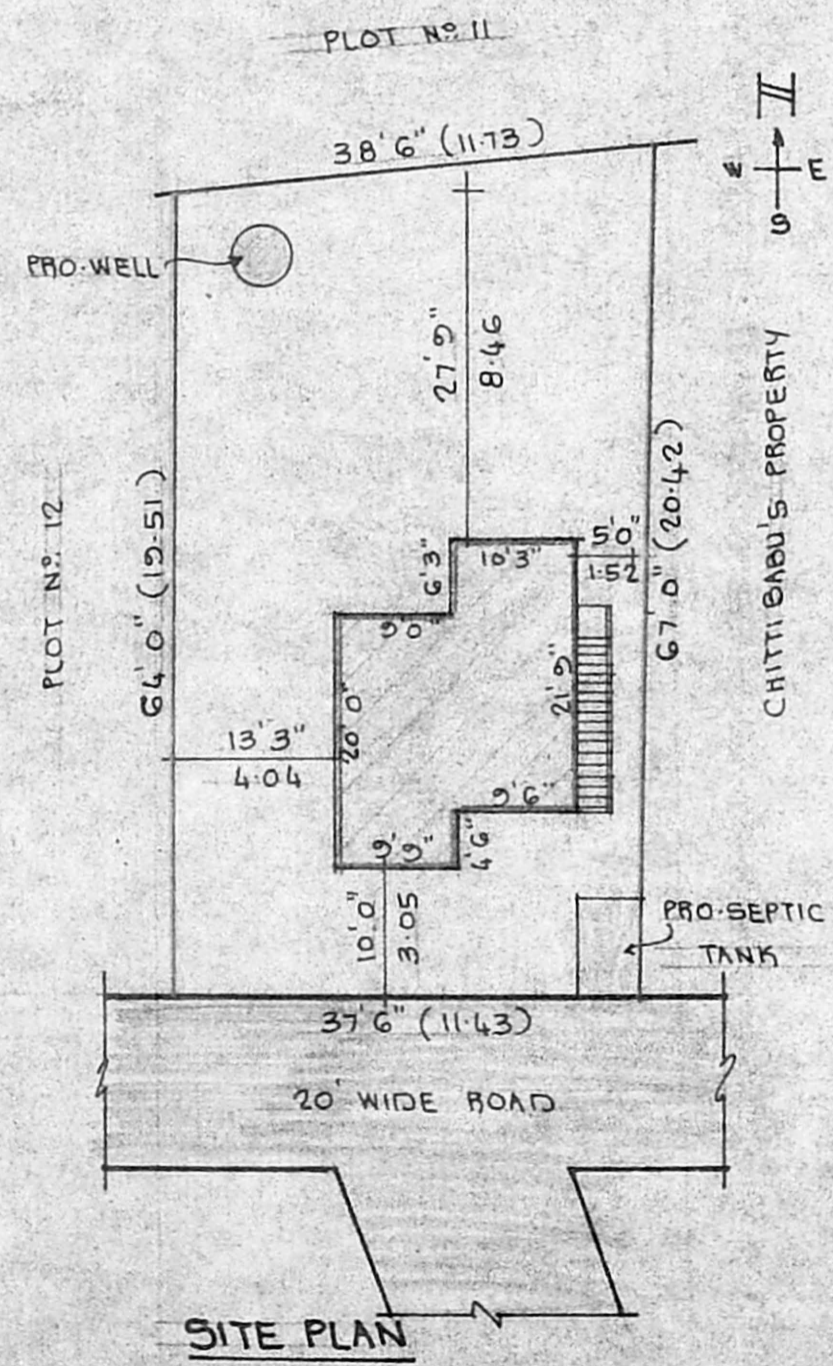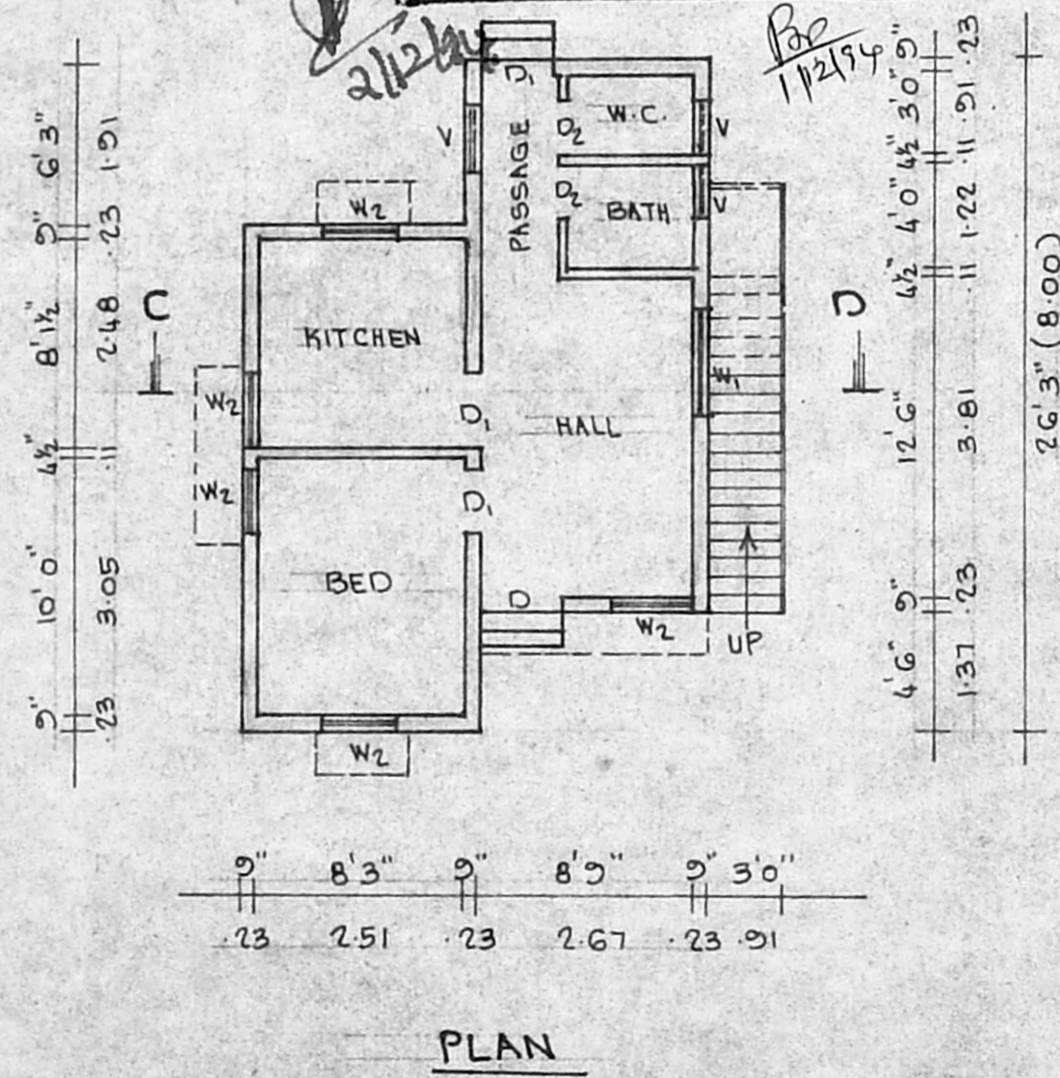

Scoring Plan  
 A2/23059/94

B. Lilly  
 OWNER: (Tmt. B. LILLY)  
 W/O J-H. STANLEY

*V. Balasubramani*  
**V. BALASUBRAMANI, B. Arch., M.C.A., ARCHITECT**  
 Licenced Surveyor Regd. No. R. A. 3,  
 CORPORATION OF MADRAS.  
 No. 3, Paper Mills Road, First Floor,  
 NEAR PERAMBUR CHURCH, MADRAS-600 011  
 ENGINEER

SCALE 1" = 16' 0" (1:200)