


PLAN SHOWING THE PROPOSED CONSTRUCTION OF A RESIDENTIAL BUILDING IN S.No 28/9, AT DEVARAJAN STREET, CHINNA SEKKADU TOWN PANCHAYAT, SAIDAPET TALUK, CHENGLEPUT M.G.R. DISTRICT.

OWNED BY: THIRU. J SUNDAR RAO


SCALE: 1"=8'-0"

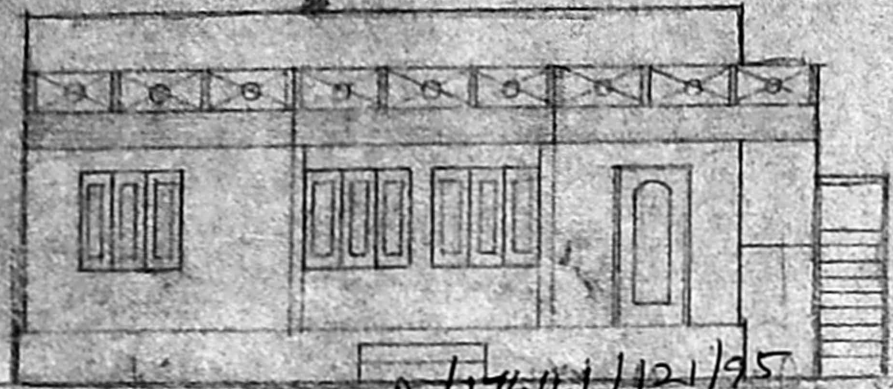


A/1164/121/95

FRONT ELEVATION


Planning Permit No. APPROVED
 SUBJECT TO THE CONDITIONS IN THIS OFFICE LETTER.
 No. A2/25562/94 dated 11-7-95
 FOR MEMBERS SECRETARY
 MADRAS MUNICIPALITY
 DEVELOPMENT AUTHORITY
 MADRAS - 600 008.

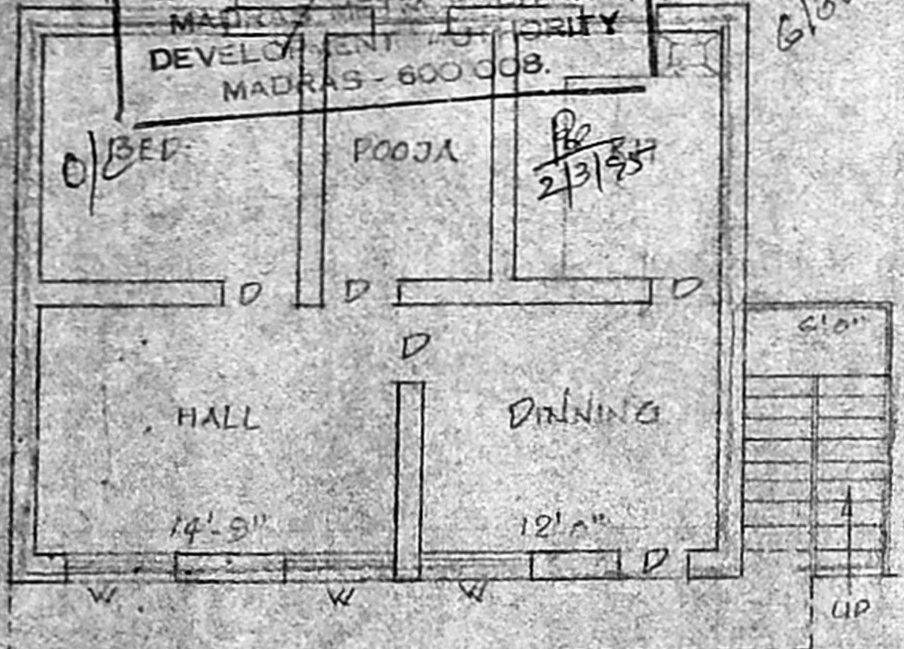


PLAN

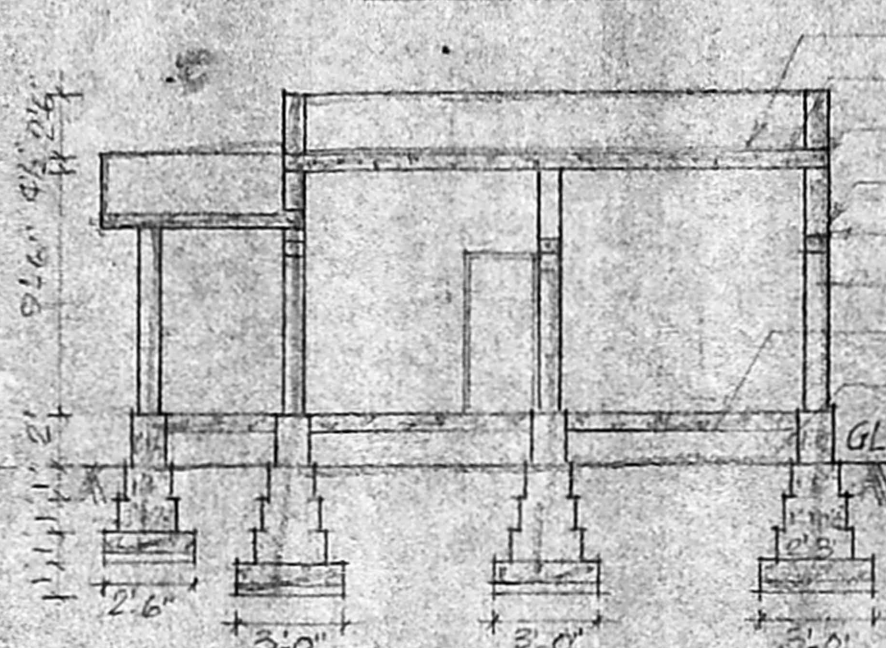


SECTION ON 'AB'

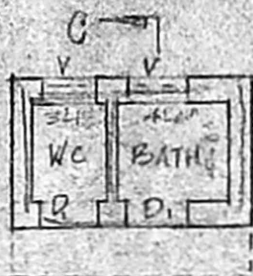


BATH & W.C

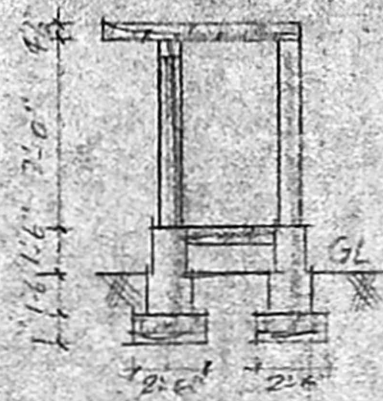

SECTION ON 'CD'

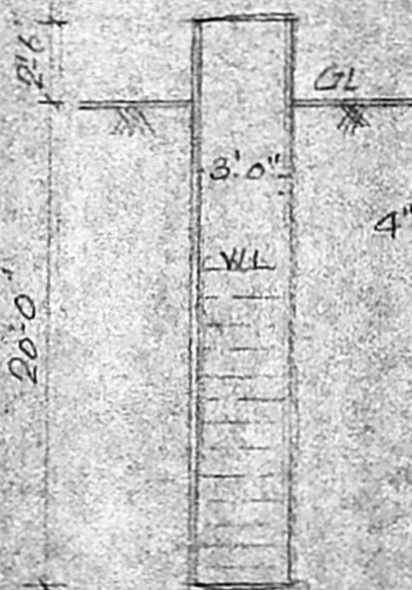

WELL

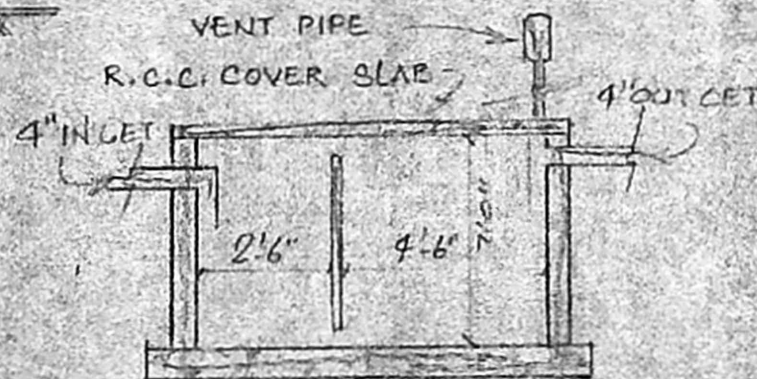


SEPTIC TANK

LEGEND:-

D - DOOR	(3'-0" x 6'-0")
D ₁ - DOOR	(2'-6" x 6'-6")
W - WINDOW	(4'-6" x 4'-0")
W ₁ - WINDOW	(3'-0" x 4'-0")
V - VENTILATOR	(2'-0" x 1'-6")

SITE PLAN SCALE: 1"=16'-0"

PROPOSED SHOWN IN BOUNDARY SHOWN IN ROAD SHOWN IN AREA OF THE SITE 1806 SFT. AREA OF THE PROPOSED BUILDING 645 SFT.

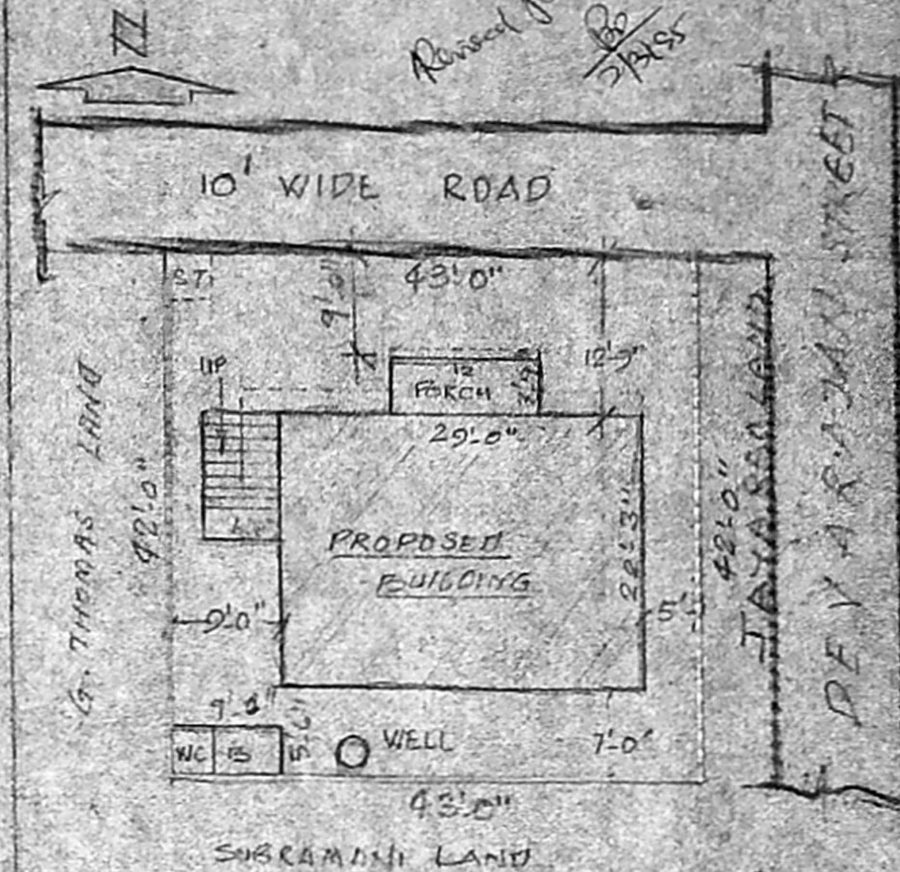

Er. K. VENUGOPAL, Rtd. A.E.E. CORPORATION OF MADRAS
 Civil & Sanitary Engineering Consultant
 Licensed Surveyor, Class-I No. 270
 Licensed Member, Class-I, Water Venter
 Senarase No. Water Supply No.
 3, Heelakonda Street, Sarayathuram (Laka Area)
 Backside of Corporate Girls Higher Secondary School
 MADRAS - 600 034.

APPLICANT: J. Sundar Rao LICENSED SURVEYOR