

HERMETICALLY SEALED WATER TANK
8'6" X 4'0" X 4'0"

Planning Permit No. A/16338/234/94

APPROVED

SUBJECT TO THE CONDITIONS IN
THIS OFFICE LETTER.
No. A2/6653/94-3-384

FOR MEMORANDUM
MADRAS MUNICIPALITY
DEVELOPMENT AUTHORITY
MADRAS 600008

2/8/94
SECTION-AA

SCALE: 1" = 8'0"

SPECIFICATION

- 1, FOUNDATION IN P.C.C OVER A LAYER OF SAND OF 9".
- 2, BRICK WORK WITH STOCK BRICKS IN C.M. 1:5.
- 3, ALL R.C.C. WORKS SUCH AS SLABS, BEAMS, SUN SHADE, ETC. ARE IN 1:2:4 MIX.
- 4, PLASTERING OF WALLS IN 1:5 & CEILING IN 1:3.
- 5, PAINTING ONE COAT OF PRIMER & TWO COATS OF SYNTHETIC ENAMEL FOR JOINERIES.
- 6, ALL WOOD WORKS ARE WELL SEASONED.
- 7, WEATHERING COURSE IN 3/4" BRICK JELLY WITH LIME. WELL BEATEN WITH KADUKKAI & JAGGERY WATER WITH ONE COURSE OF PRESSED TILES MIXED WITH WASTE OIL.

SCHEDULE OF JOINERIES

D	DOOR A2	6653/94 0"
D1	-DO-	30" X 70"
D2	-DO- Scratching	6653/94 0"
W	WINDOW	50" X 4'6"
W1	-DO-	3'6" X 3'0"
W2	-DO-	11/2' X 4'6"
V	VENTILATOR	30" X 20"

AREA STATEMENT

PARTICULARS	AREAS IN SQ. FT.
TOTAL PLOT AREA	780.00 SQ. FT.
GROUND FLOOR AREA	497.00 "
FIRST FLOOR AREA	497.00 "
OPEN SPACE AREA	283.00 "
TOTAL BUILT-UP AREA	994.00 "

PLOT COVERAGE: 63.72 %
F.S.I. : 1.27




OWNER:

M. Meenakshi.

LICENSED SURVEYOR
E. R. VENUGOPAL, Rtd. A.E.E.
Civil & Sanitary Engineering Consultant
Licensed Surveyor, Class I No: 320
Sewerage & Water Supply No: ...
3, Neelakandan Street, Nungambalam (Lake Area),
MADRAS 600008.

PROPOSED BUILDING AT
R.S. No: 2896/6 O.S. No: 1121,
MOSQUE STREET,
TRIPPLICANE, MADRAS-5.


REFERENCE:

PROPOSED 
ROAD 
BOUNDARY 

ARCHITECT:

K JAGANMOHAN, GO-ARCH, A.I.A., C.I.A.
42-TANA STREET,
PURASAWALKAM, MS-71.

ELEVATION


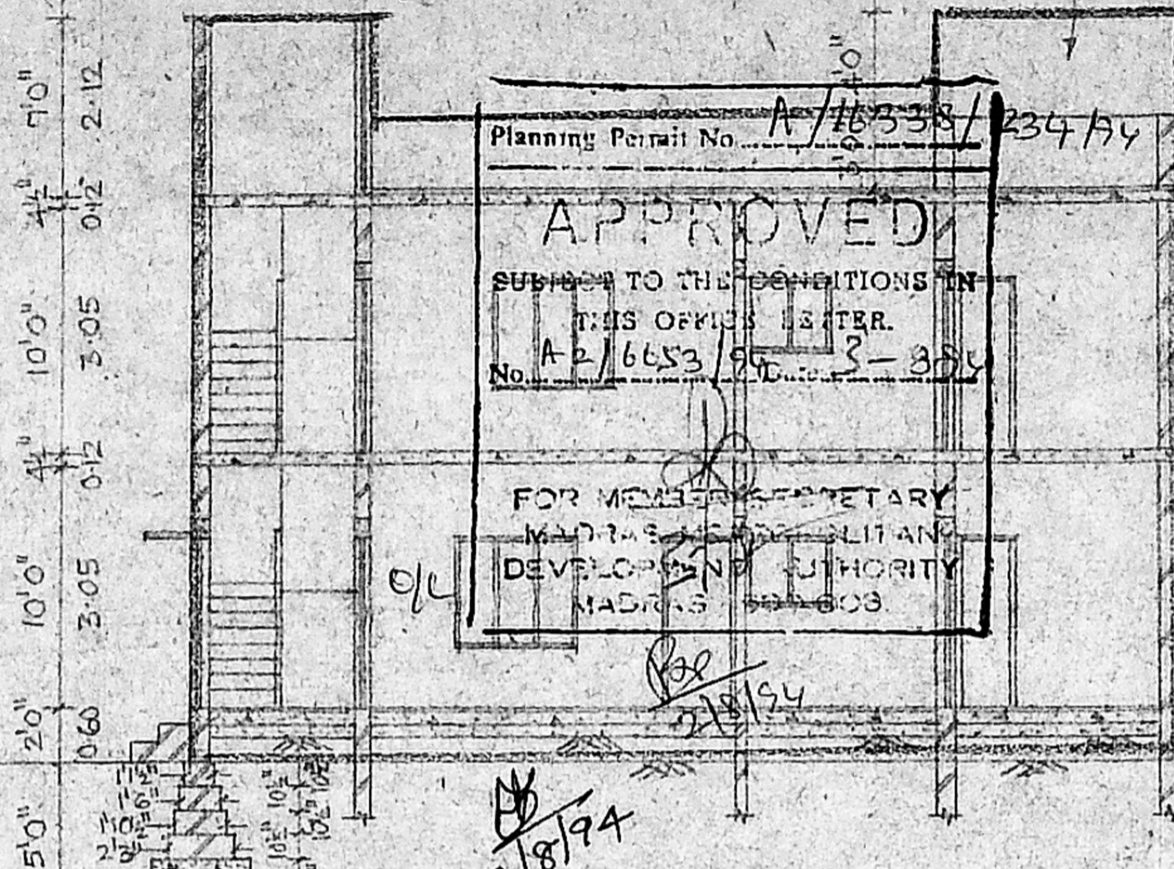


17'2" (5.23)


17'2" (5.23)

9" 4'0" 4 1/2" 11'3 1/2" 9" 0.23 1.22 0.15 3.44 0.23



9" 4'0" 4 1/2" 11'3 1/2" 9" 0.23 1.22 0.15 3.44 0.23

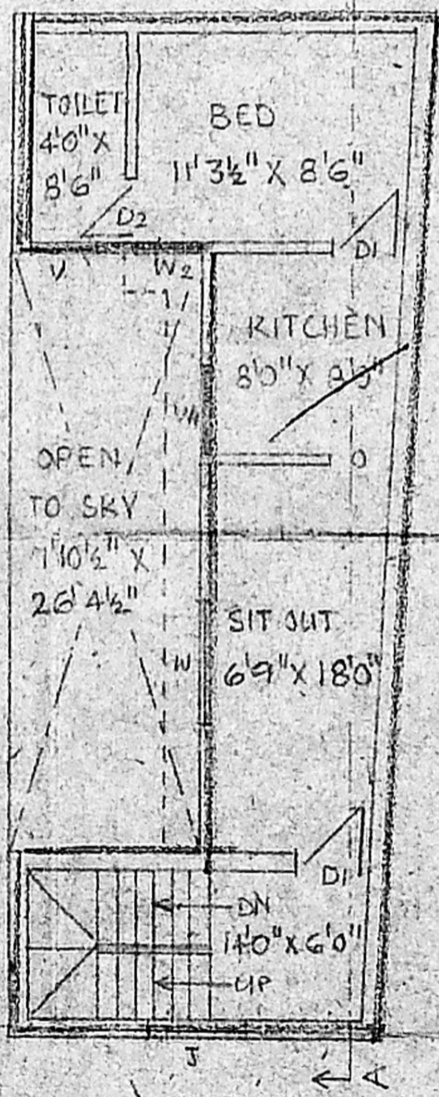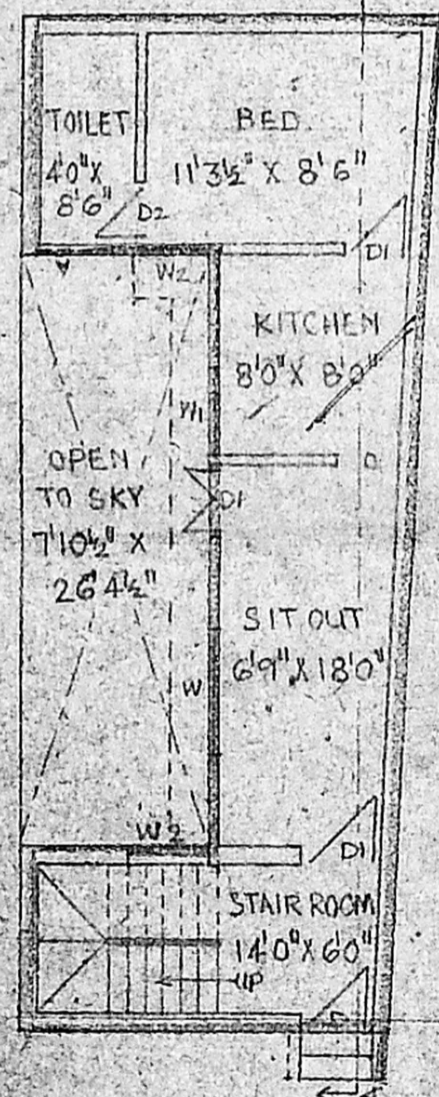

GROUND FLOOR PLAN SCALE: 1" TO 8'0" FIRST FLOOR PLAN

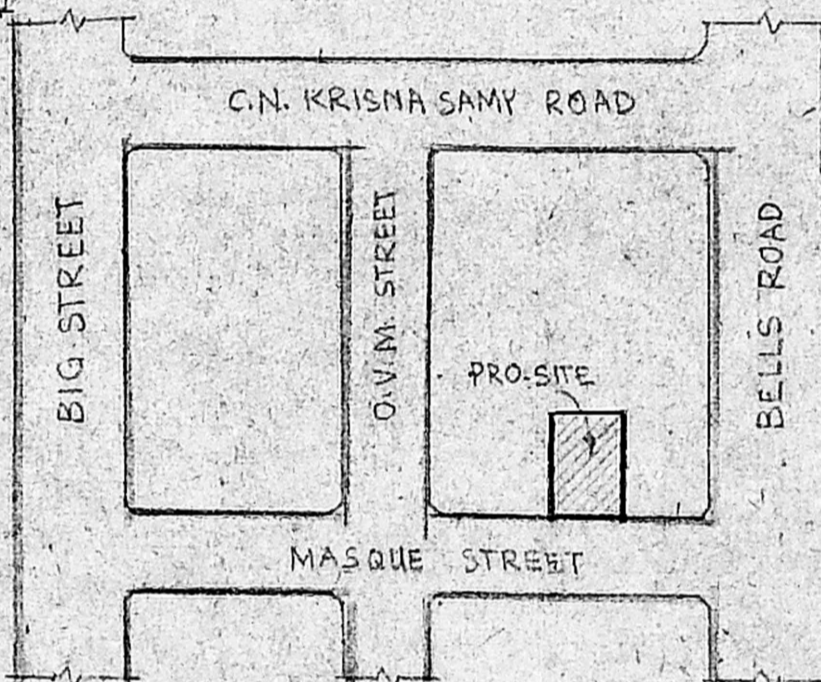

KEY PLAN N.T.S.

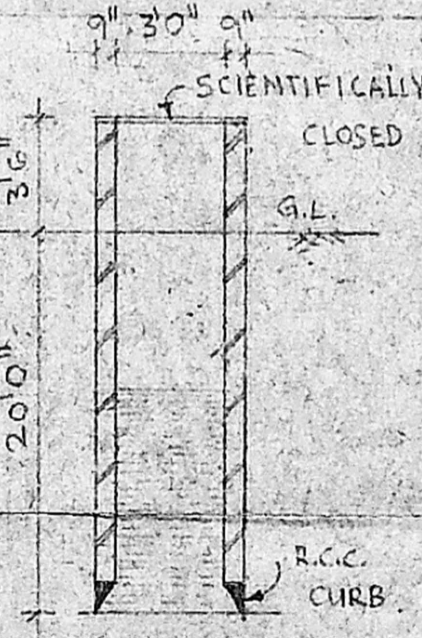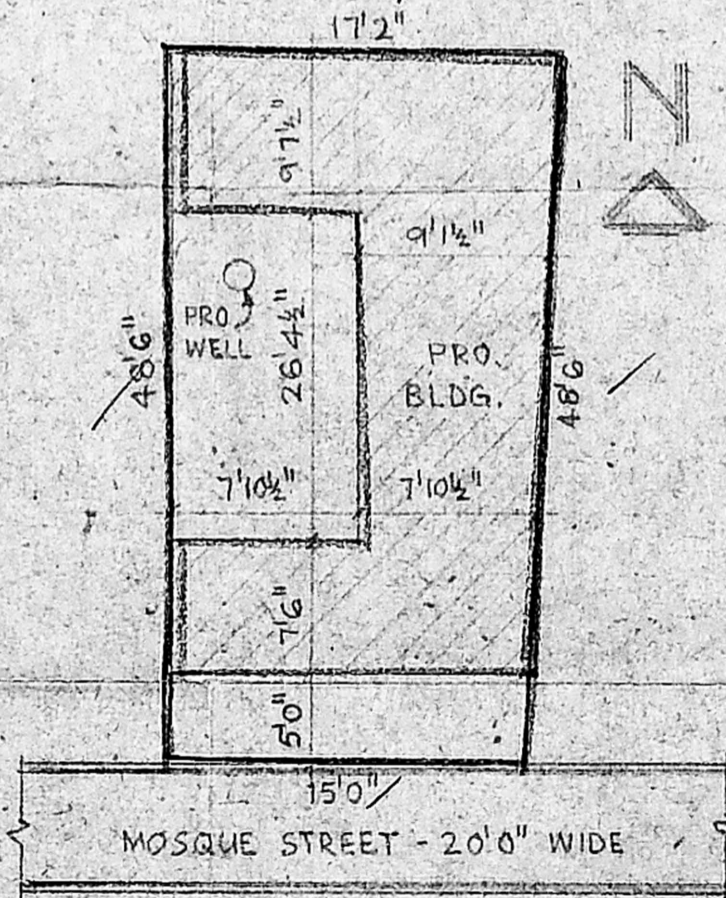

SITE PLAN N.T.S.

WELL DETAIL N.T.S.