

PARAPET WALL CM:1:6, 23CM TK.
WEATHERING COURSE
RCC ROOF SLAB CC:1:2:4, 11CM TK.

A/17495/491/94

Planning Permit No. _____
APPROVED
SUBJECT TO THE CONDITIONS IN
THIS OFFICE LETTER
No. A2/1877/89 -12-94
FOR MEMBER SECRETARY
MADRAS METROPOLITAN
DEVELOPMENT AUTHORITY
MADRAS ROAD NO. 29

PLAN SHOWING THE PROPOSED
ADDITIONS AND FIRST FLOOR
CONSTRUCTION TO THE EXISTING
TAMIL NADU HOUSING BOARD BUILDING
IN PLOT NO L 1301, SIXTH MAIN ROAD
THIRUVANMIYUR N'H EXTENSION SCHEME
SURVEY NO. 215 (CP) OF THIRUVANMIYUR
VILLAGE, MADRAS 41, CORPORATION 155 DM

Sanjay Plan
A2/1877/89
SCALE 1:100
M/D

SCHEDULE OF JOINERY

D	DOOR	90 X 200
D ₁	DOOR	75 X 200
D ₂	DOOR	75 X 200
W	WINDOW	120 X 120
W ₁	WINDOW	90 X 120
V	VENTILATOR	60 X 45

AREA DETAILS


	Sq.M
PLOT AREA	42.55
EXISTING BUILDING	16.03
PROPOSED	
GROUND FLOOR	7.03
FIRST FLOOR	24.01
PLOT COVERAGE	56.43%

COLOUR INDEX


PROPOSED	
EXISTING	
BOUNDARY	
ROAD	

Sanjay
ERA. NARASIMMON B.E. (Civil),
Class I Licensd Surveyor No: 78.
7, Canal Road,
Thiruvanniyur, Madras-600 041.
Phone. 410226


OWNER _____ LICENSED SURVEYOR _____

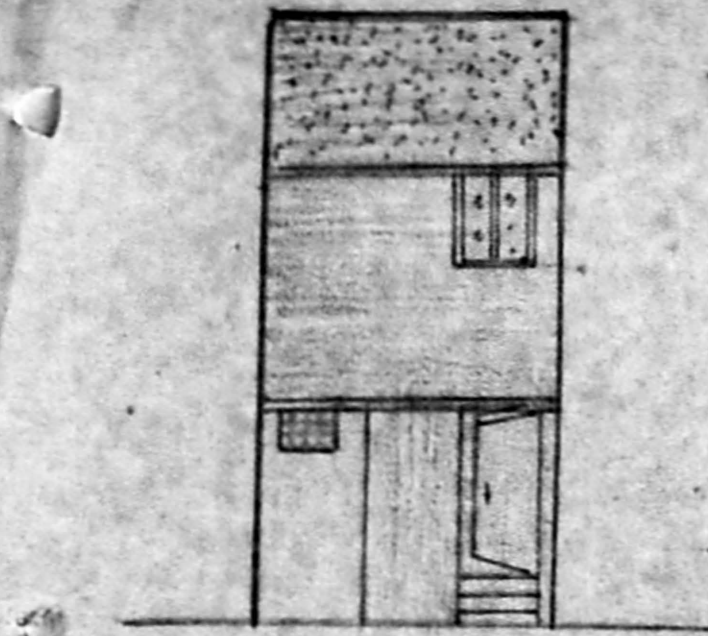


FRONT ELEVATION
EXCLUDED

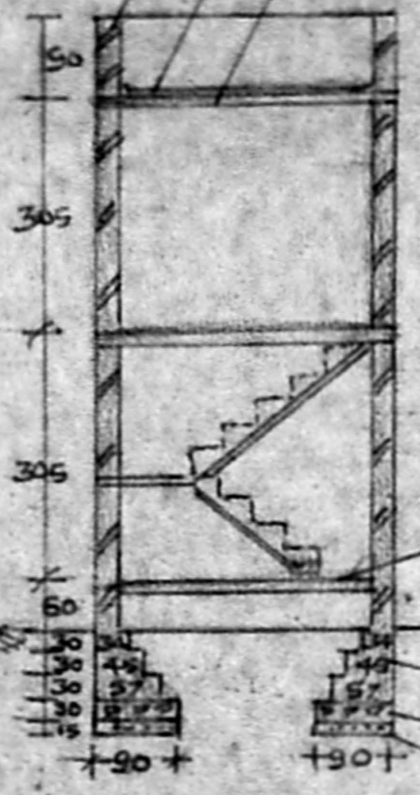

SECTION ON A-A

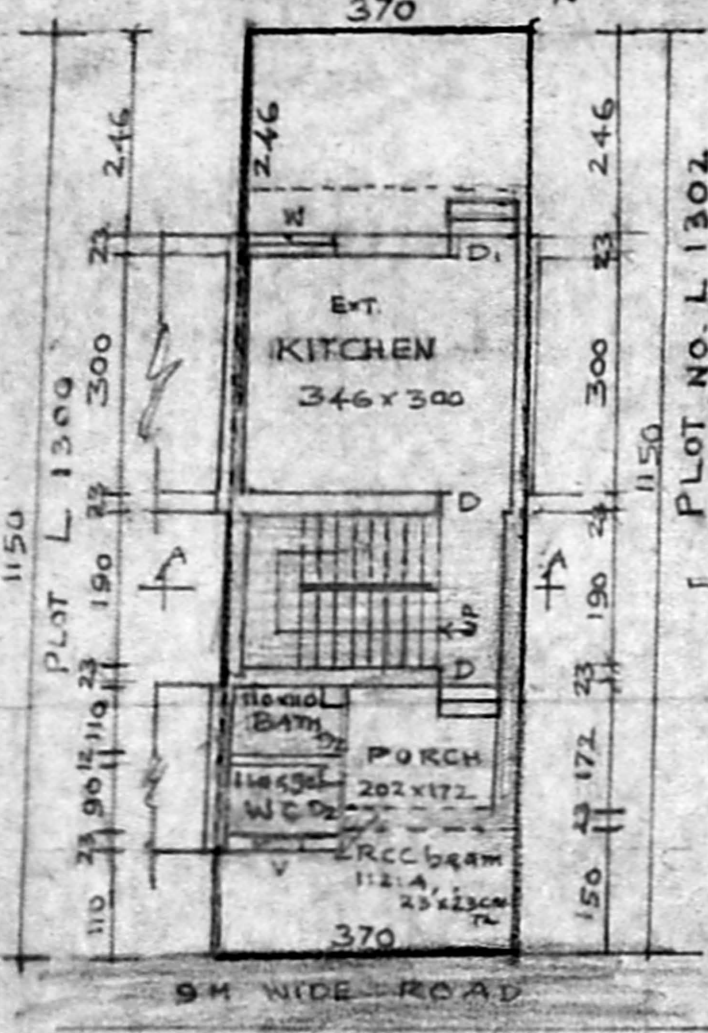

GROUND FLOOR PLAN
AND SITE PLAN

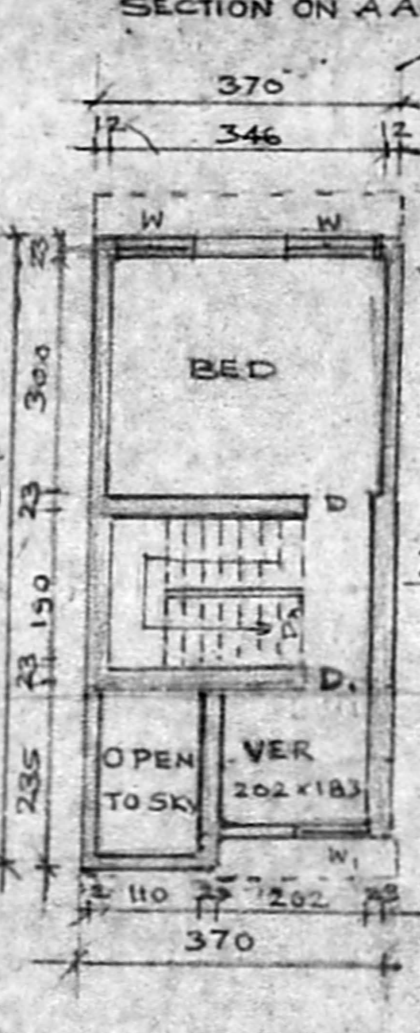

FIRST FLOOR PLAN

KEY PLAN NOT TO SCALE

