


CLAIMING PERMISSION ALREADY REFERRED TO BLOCK NO. 206
 DATED 17-2-92 FOR MACHA LK. NO. B. 11/1980/92/207/17/34

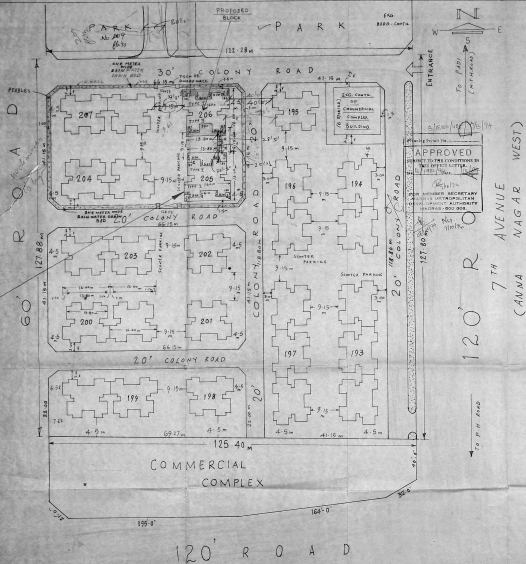

COLOUR REFERENCE

- EXISTING
- PROPOSED
- ROADS
- SITE BOUNDARY

N
 S
 E
 W

NMDRA 11/1980/92/207/17/34
 D. NO. 21/1982/94
 17-2-92
 REG. 101
 MADRAS

AREA DETAILS

EXISTING + PROPOSED AREA PER FLAT = 58.28 m² (TYPE 2)
 EXISTING + PROPOSED AREA PER FLAT = 56.60 m² (TYPE 3)
 EXG. + PROP. AREA (2 FLATS) IN G.F. = 229.76 m² (4 FLATS)
 (58.28 m² + 58.28 m² + 56.60 m² + 56.60 m²)

(4 FLATS) IN F.F. = 229.76 m² (4 FLATS)
 (4 FLATS) IN G.F. = 229.76 m² (4 FLATS)

* NO demarcation of flat boundaries.
 * No road with per cent. Keros. flat drains but will be replaced w/lt. compound.

17/2/92
 S. ANANTHACHANDRAN I.A.A. (A.E.)
 Chief Engineer, Madras
 Chief Engineer, Madras
 COOPERATION OF M. 101
 404, SOUTH PARK ROAD
 Madras, Madras-101

ARCHITECT / LICENSED SURVEYOR

OWNERS OF BLOCK NO. 206

1	R. Balaram	7	V. Radharamani
2	C. Aravamudan	8	del
3	del	9	del
4	M.V. Lakshmi	10	del
5	del	11	del
6	C. Aravamudan	12	del

SITE PLAN OF PROPOSED ADDITIONAL CONSTRUCTION IN EXG. M.I.G. FLATS AT BLOCK NO. 206 OF ASIATIC COLONY, 7TH AVENUE OF ARIGNAR ANNA NAGAR WEST, MADRAS-101. (T. N. H. B. SCHEME AREA) PADI VILLAGE (P.P. NO./L.O. NO. 29/80)

(SCALE: 1 CM. = 400 CM.)

