



FRONT ELEVATION.

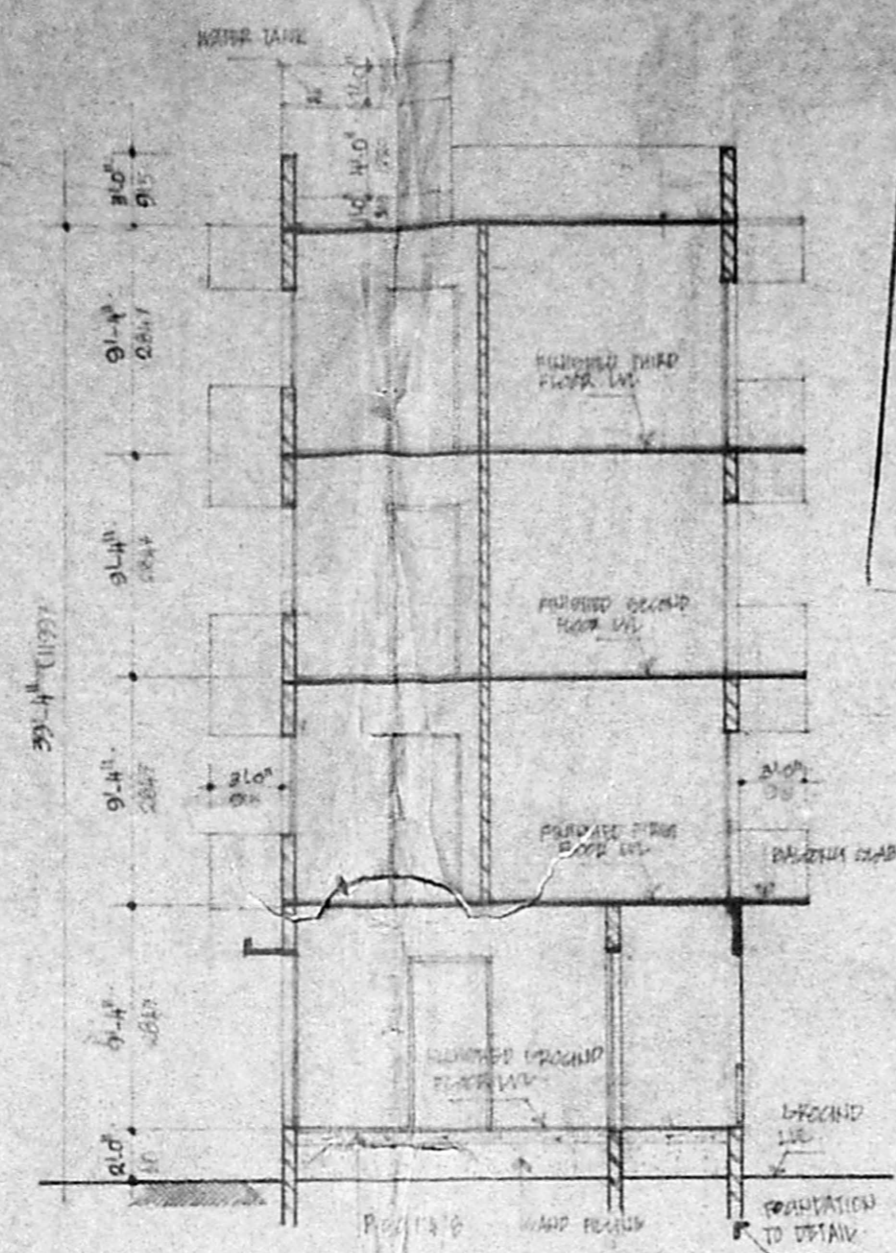


SECTION AA.


Planning Permt. No. B/17367/242/54  
**APPROVED**  
 SUBJECT TO THE CONDITIONS IN THIS OFFICE LETTER.  
 No. B/11943/54 Date. 11.07.54  
 N.V. Chinnappa  
 12/7/54  
 FOR MEMBER SECRETARY  
 MADRAS METROPOLITAN  
 DEVELOPMENT AUTHORITY  
 MADRAS - 600 008.

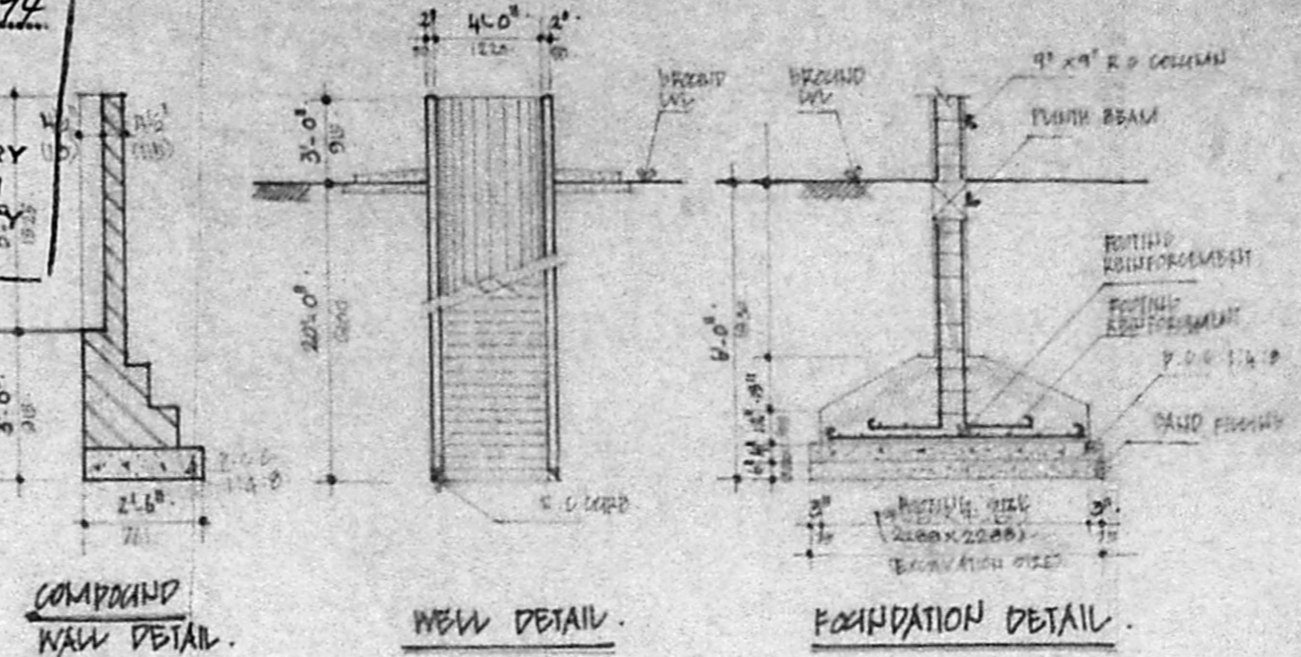



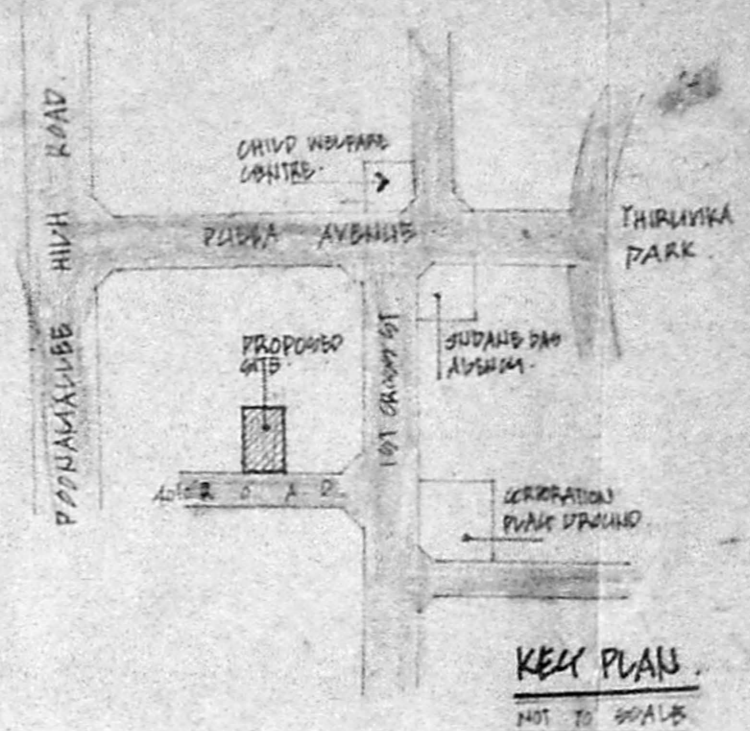


KEY PLAN.

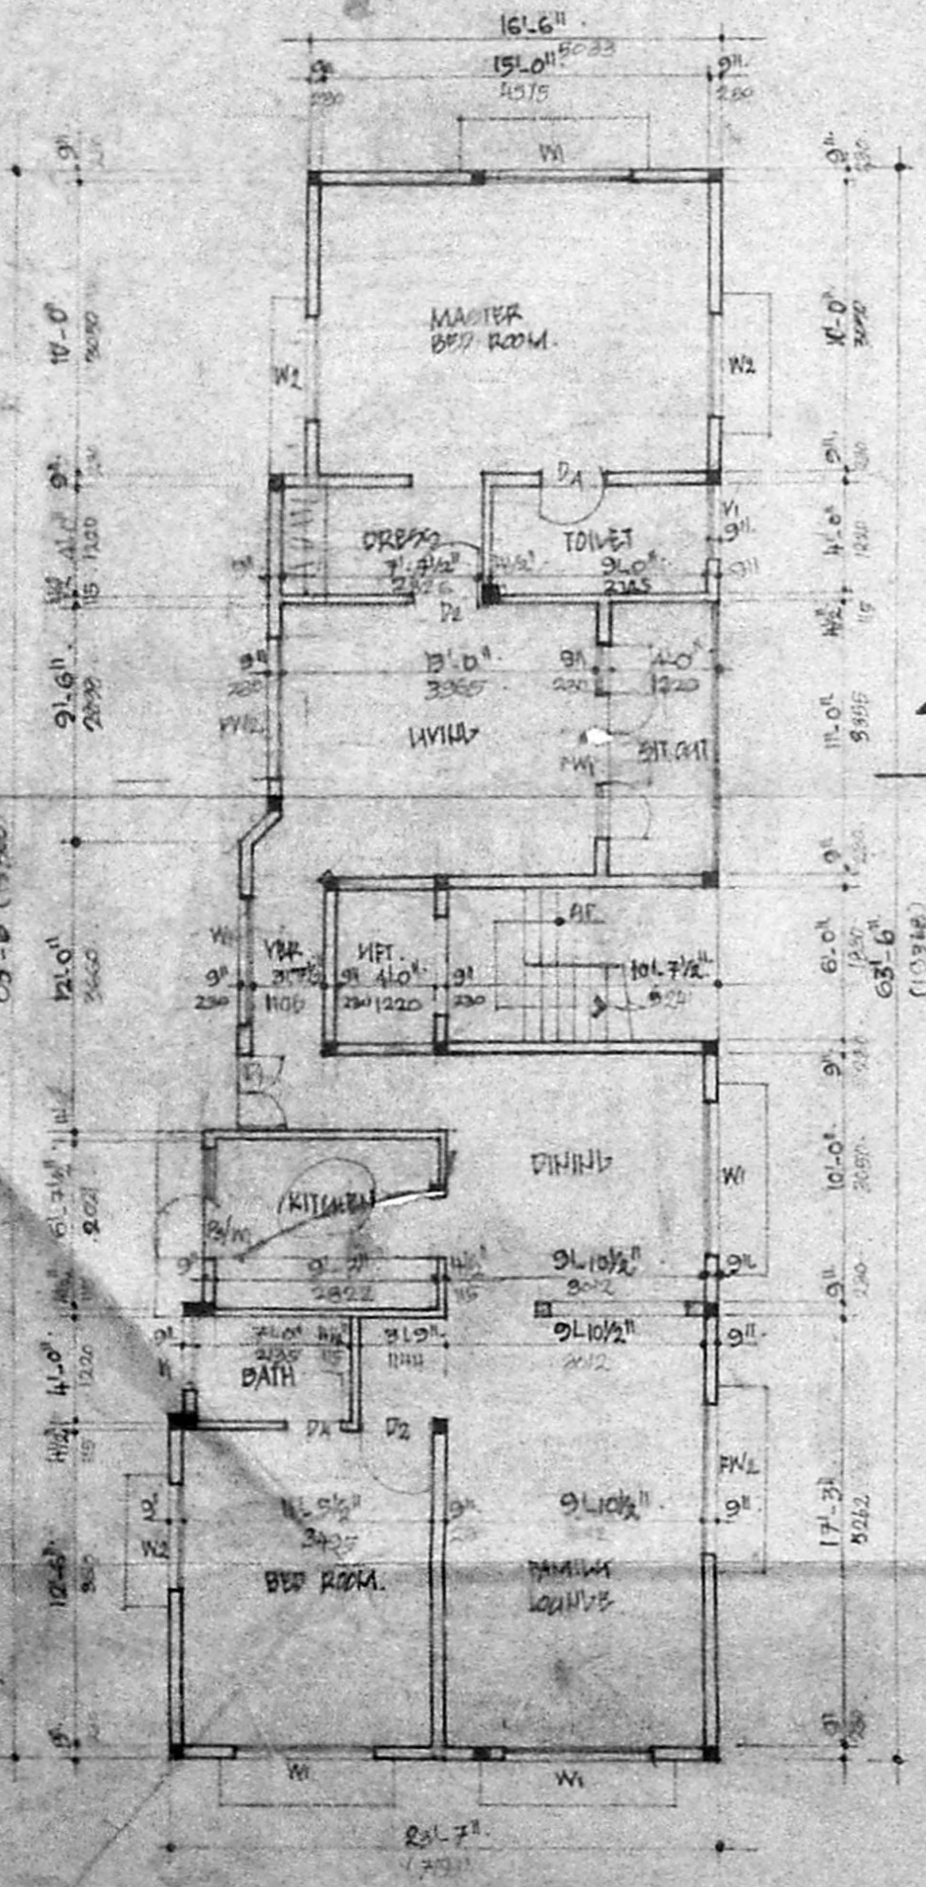


GROUND FLOOR PLAN.

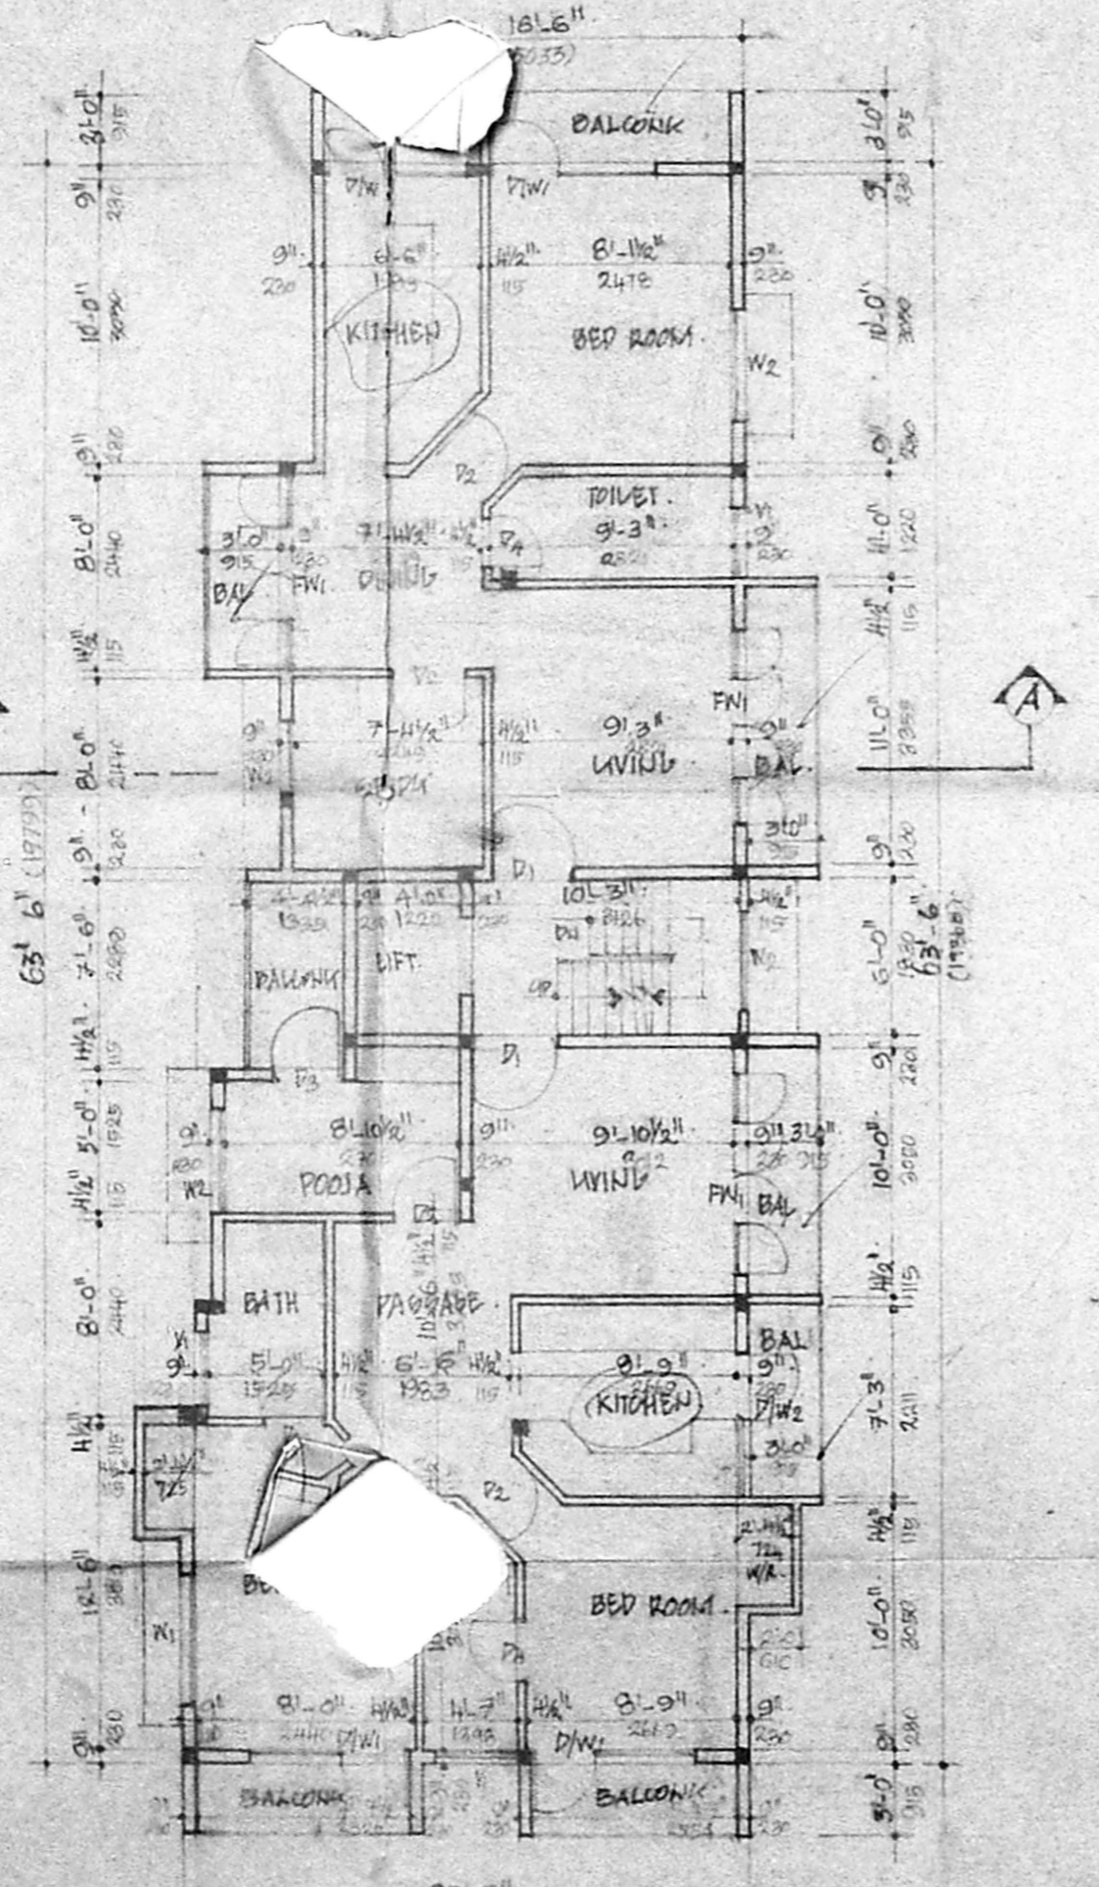

TYPICAL FLOOR PLAN (FIRST, SECOND & THIRD)

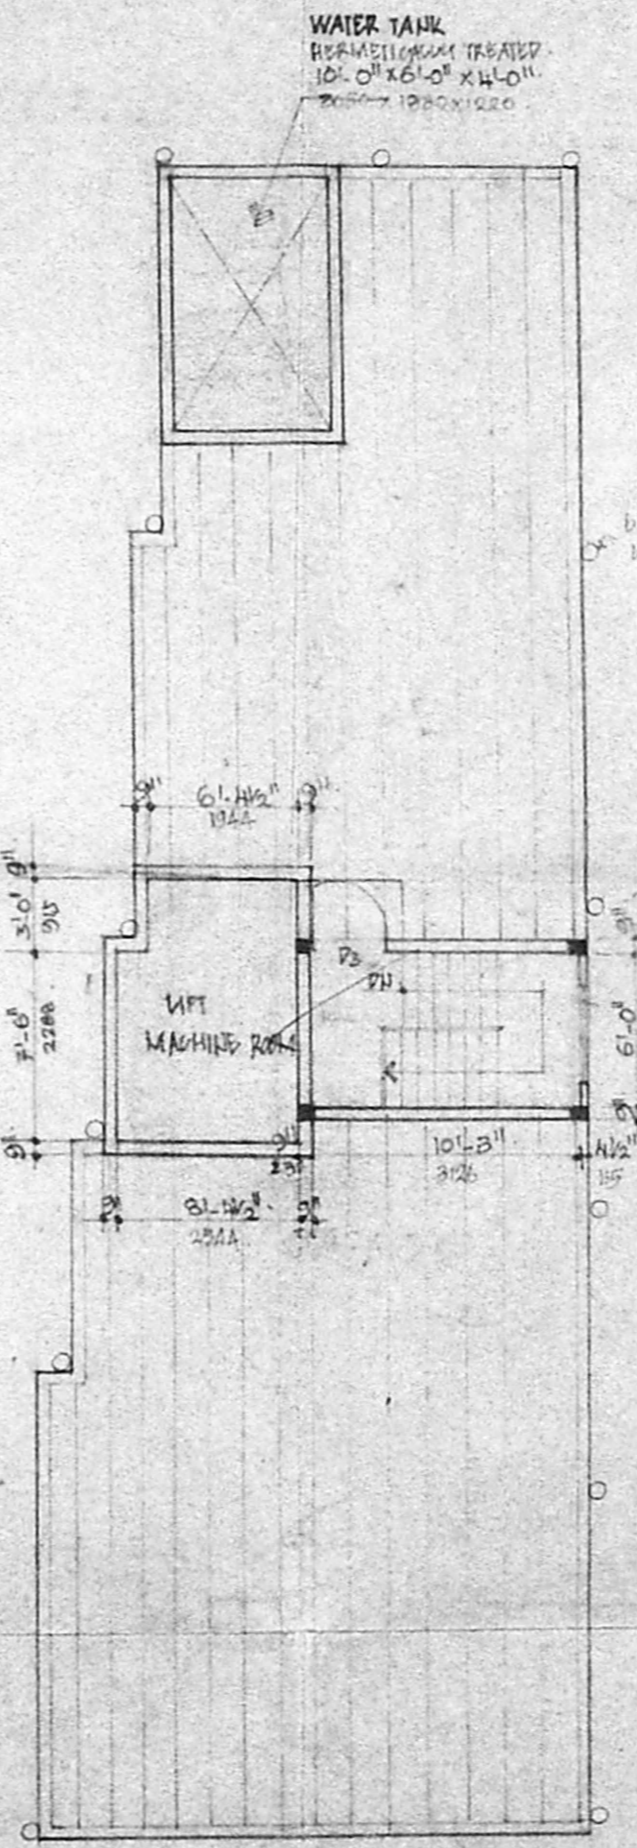

TERRACE FLOOR PLAN.

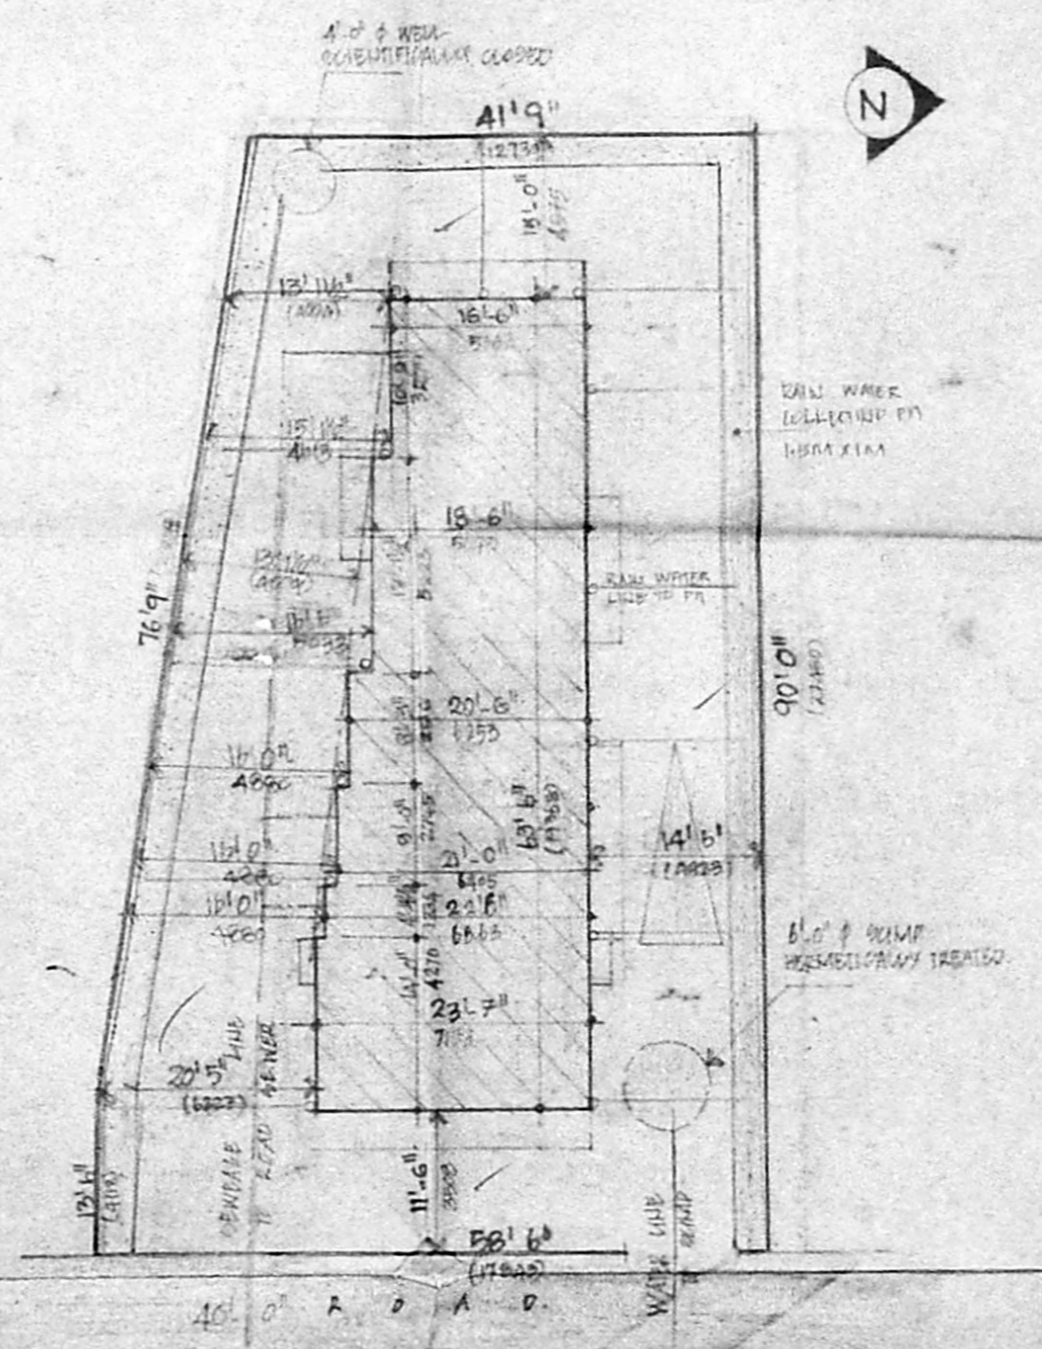

SITE PLAN.

**SPECIFICATIONS.**  
 1. ...  
 2. ...  
 3. ...  
 4. ...  
 5. ...  
 6. ...  
 7. ...  
 8. ...  
 9. ...  
 10. ...

R. Plan of 31/03/54



**PROPOSED FLATS AT**  
 PLOT NO. 20, JACIAMMAL ST  
 G. NO. 55/1 PART 55/3 PART  
 AMINJIKARAI VILLAGE SHELONY NAVAR  
 MADRAS.  
 AREA STATEMENT.

AREA	SQ. FT.	SQ. M.
GROUND FLOOR AREA	1261.00	117.19
FIRST FLOOR AREA	1502.00	139.69
SECOND FLOOR AREA	1502.00	139.69
THIRD FLOOR AREA	1502.00	139.69
TOTAL AREA	5767.00	534.66
PLAT AREA	3913.00	363.46

COLOUR CODE REFERENCE.

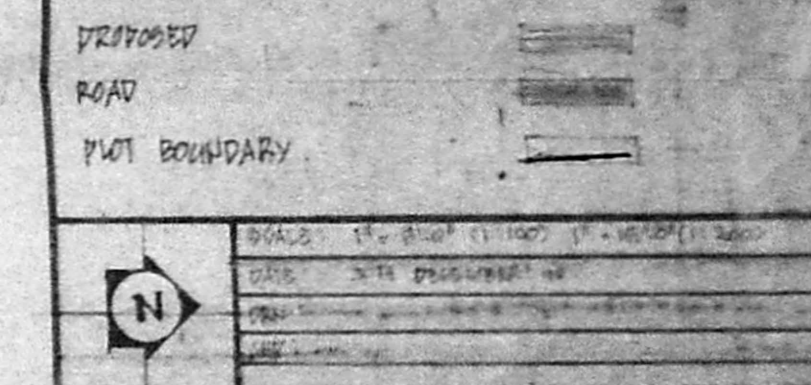

6. THIRUVENBADM.  
 A-20, ANNA NAGAR EAST,  
 MADRAS-600 102  
 PH: 6263252, 6264142

Ready to top  
 Lilly Chalko

OWNER'S SIGNATURE

CLASS I.S. No 137  
 A-20, ANNA NAGAR EAST,  
 MADRAS-600 102  
 PH: 6263252, 6264142

LICENCED SURVEYOR.