

SCHEDULE OF JOINERY

D	DOOR	3'6" x 7'0" (1.08 x 2.13)
D1	"	3'0" x 7'0" (0.91 x 2.13)
D2	"	2'6" x 7'0" (0.76 x 2.13)
FW	FRENCH WINDOW	3'0" x 6'6" (0.91 x 1.98)
W	WIDE WINDOW	4'0" x 4'0" (1.20 x 1.20)
W1	"	3'0" x 4'0" (0.91 x 1.22)
W2	"	4'0" x 3'0" (1.22 x 0.91)
V	VENTILATOR	2'0" x 1'6" (0.60 x 0.45)


- BRIEF SPECIFICATIONS
- FOUNDATION: PCC 1:4:8 OVER SAND FILLING. BRICK WORK IN CM 1:1.5.
 - SUPERSTRUCTURE: BRICK WORK IN CM 1:1.6, RCC 1:2:4 LINTELS. SUNSHADE SLAB.
 - FLOORING: PCC 1:4:8 OVER SAND TOP FINISHED WITH MOSAIC.
 - WEATHERING COURSE: BRICK JELLY CONCRETE IN LIME 1:2 AVE 3" THK. LAID TO SLOPE AND LAYING ONE COURSE OF PRESSED TILES IN CM 1:3 USING WATER PROOFING COMPOUNDS.
 - JOINERY: COUNTRY WOOD.

INDEX:

PROPOSED	---
ROAD	---
BOUNDARY	---

AREA STATEMENT

	Sq. FT.	Sq. M.
PLOT AREA :	3600	334.57
GROUND FLOOR AREA	1202.13	111.68
FIRST FLOOR AREA	1841.19	171.05
SECOND FLOOR AREA	1841.19	171.05
THIRD FLOOR AREA	441.94	41.02
	5326.45	494.85
F.S.I. —	1.48	
PLOT COVERAGE —	51.13	

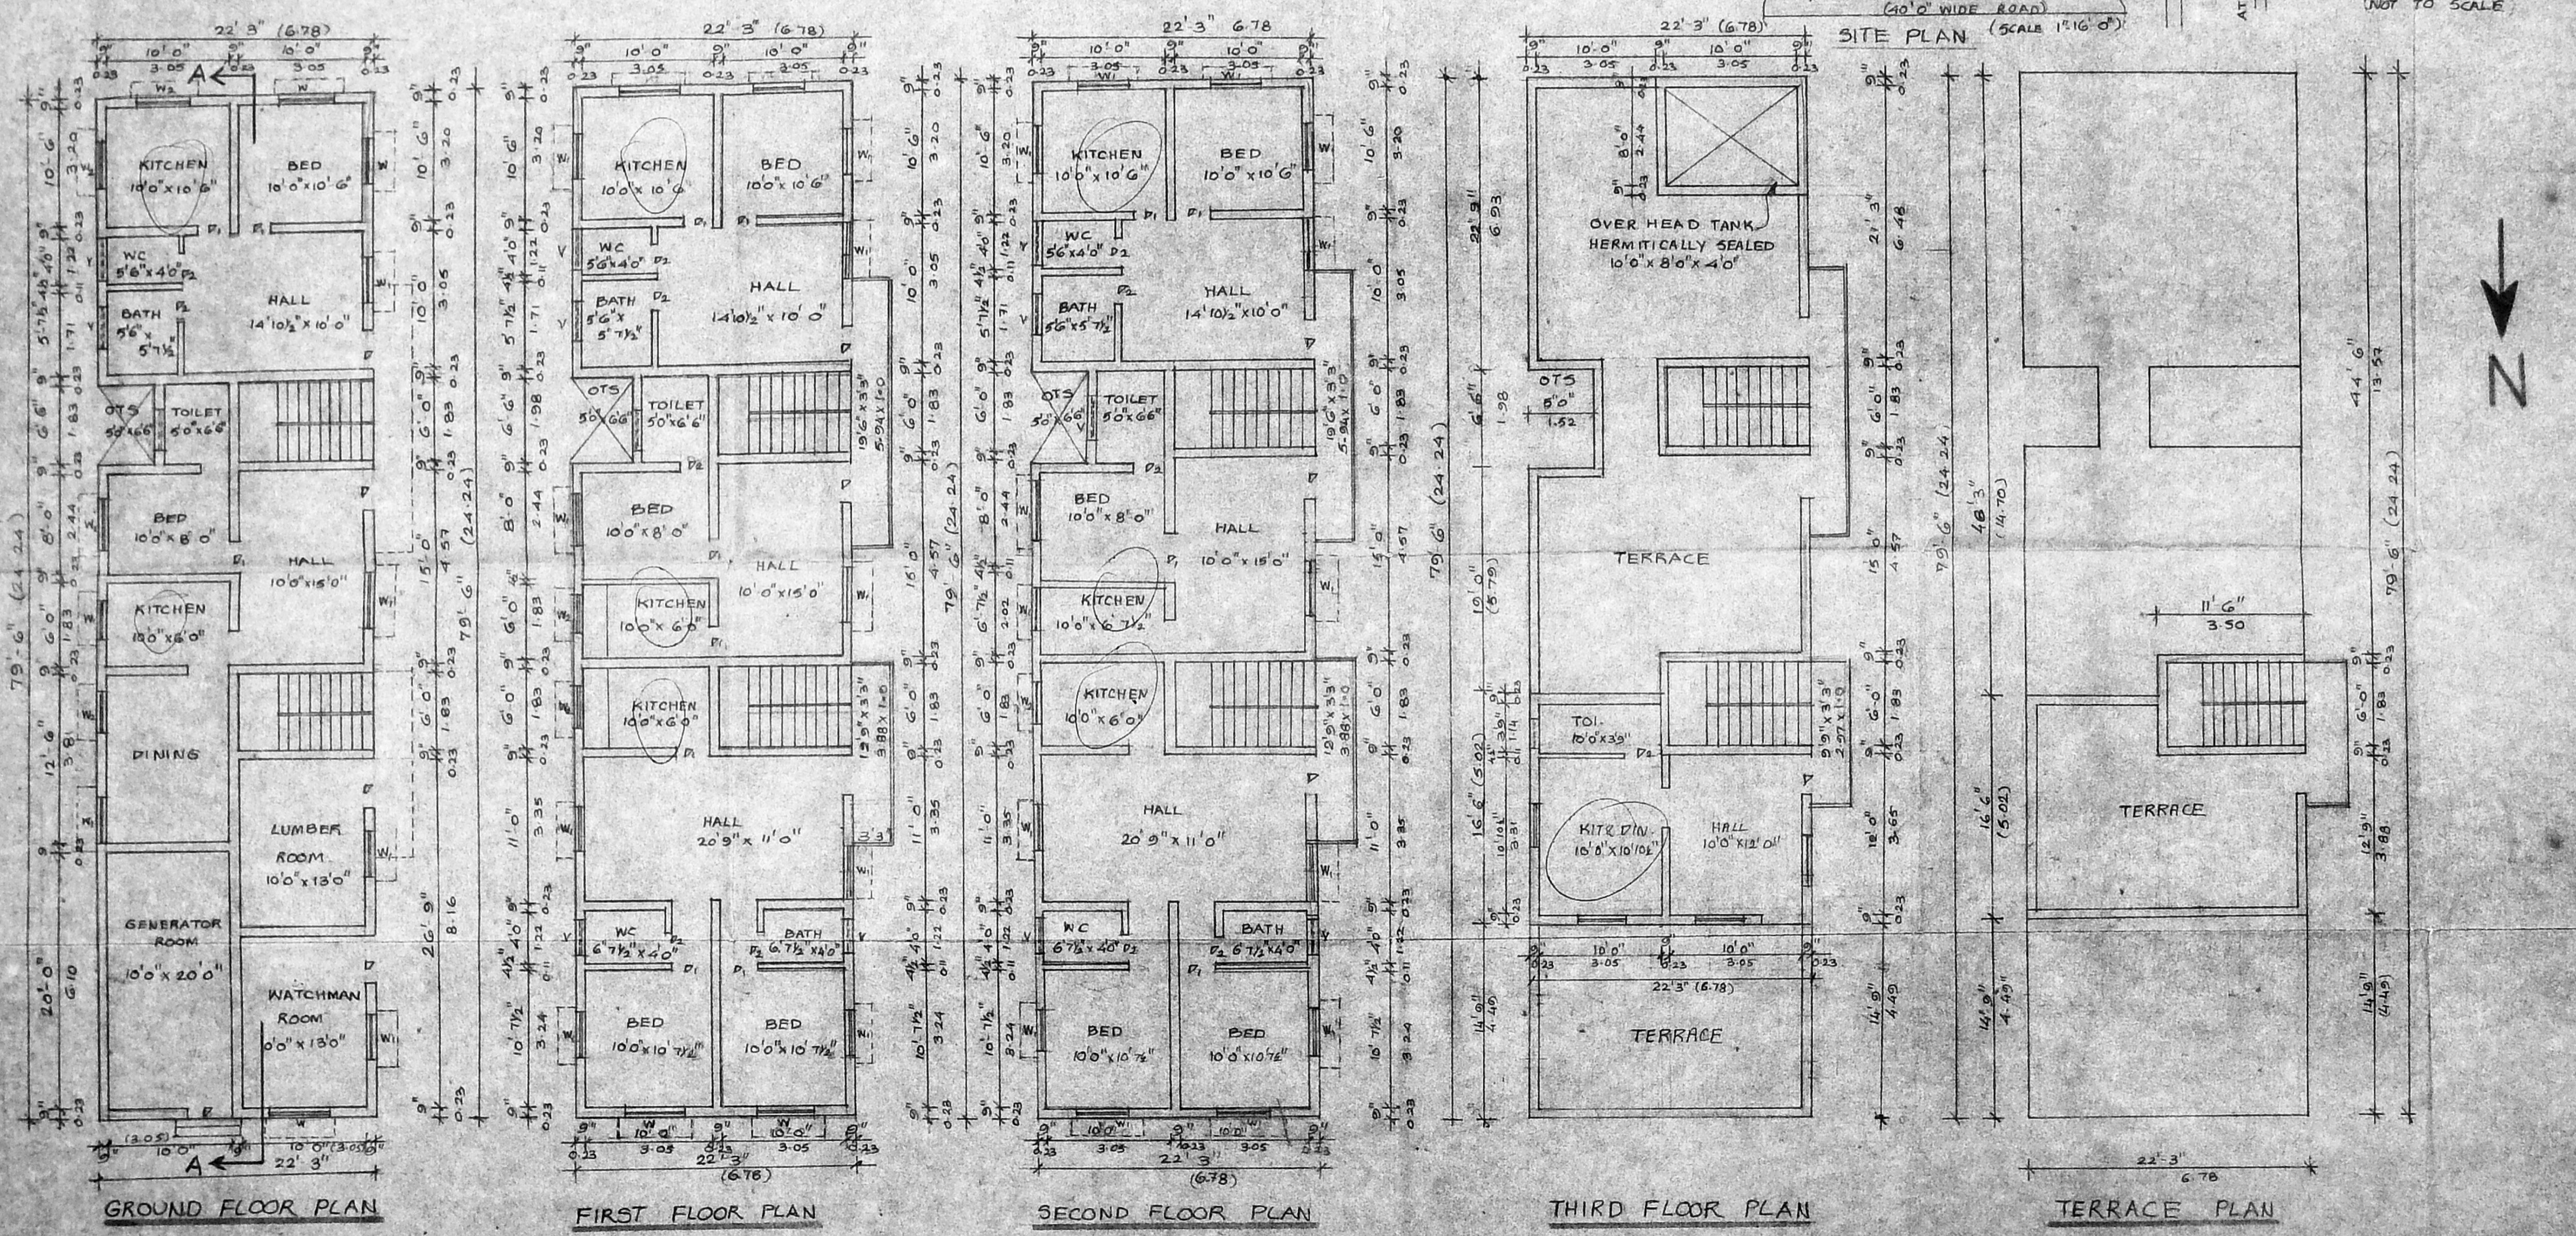

REVISED PLAN SHOWING PROPOSED RESIDENTIAL FLATS AT DOOR NO. 1, BAJANAIKOIL I STREET CHOOLAMEDU, MADRAS - 94 PULIYUR VILLAGE, T.S. NO. 47 BLOCK NO. 22.

SCALE 1" = 8'0"

ALL DIMENSIONS ARE IN METRE

OWNER

LICENCED SURVEYOR

R. JYAKUMAR, B.E. (CIVIL) M.B. 24 CLASS LICENCE SURVEYOR LICENCE NO. 163 162-C, GREYS LANE THOUSAND LIGHTS MADRAS-4