

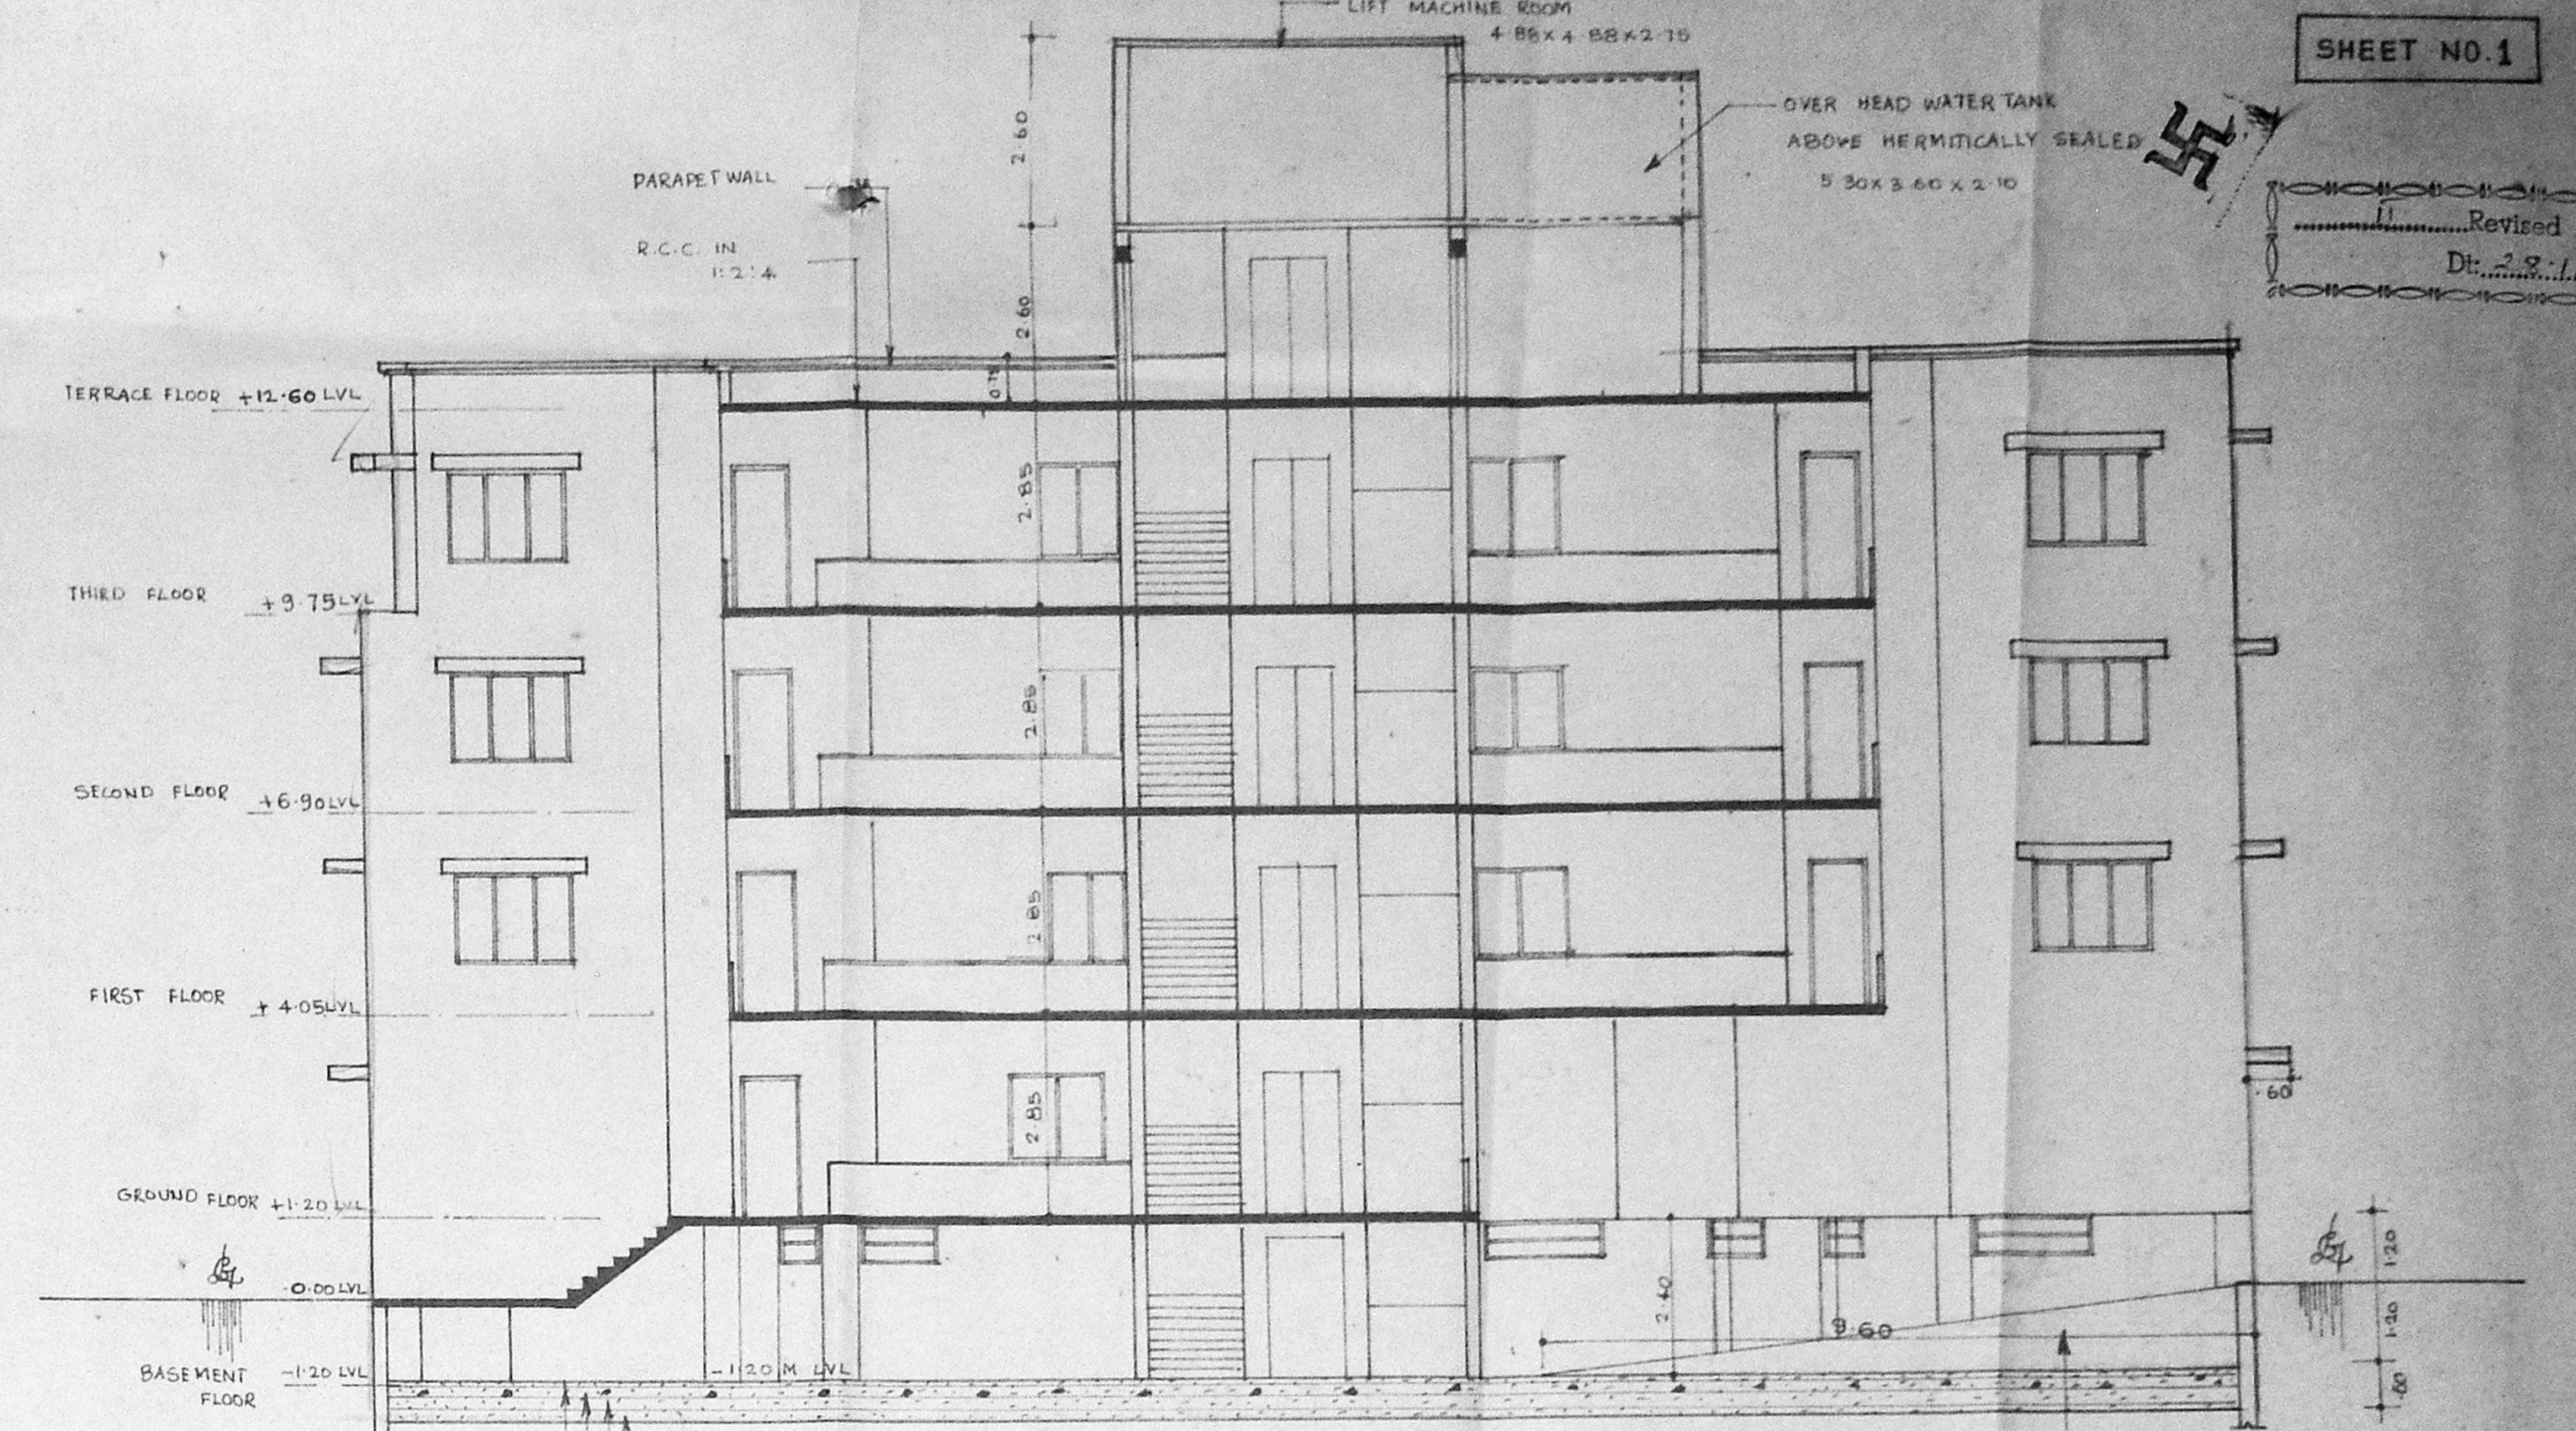
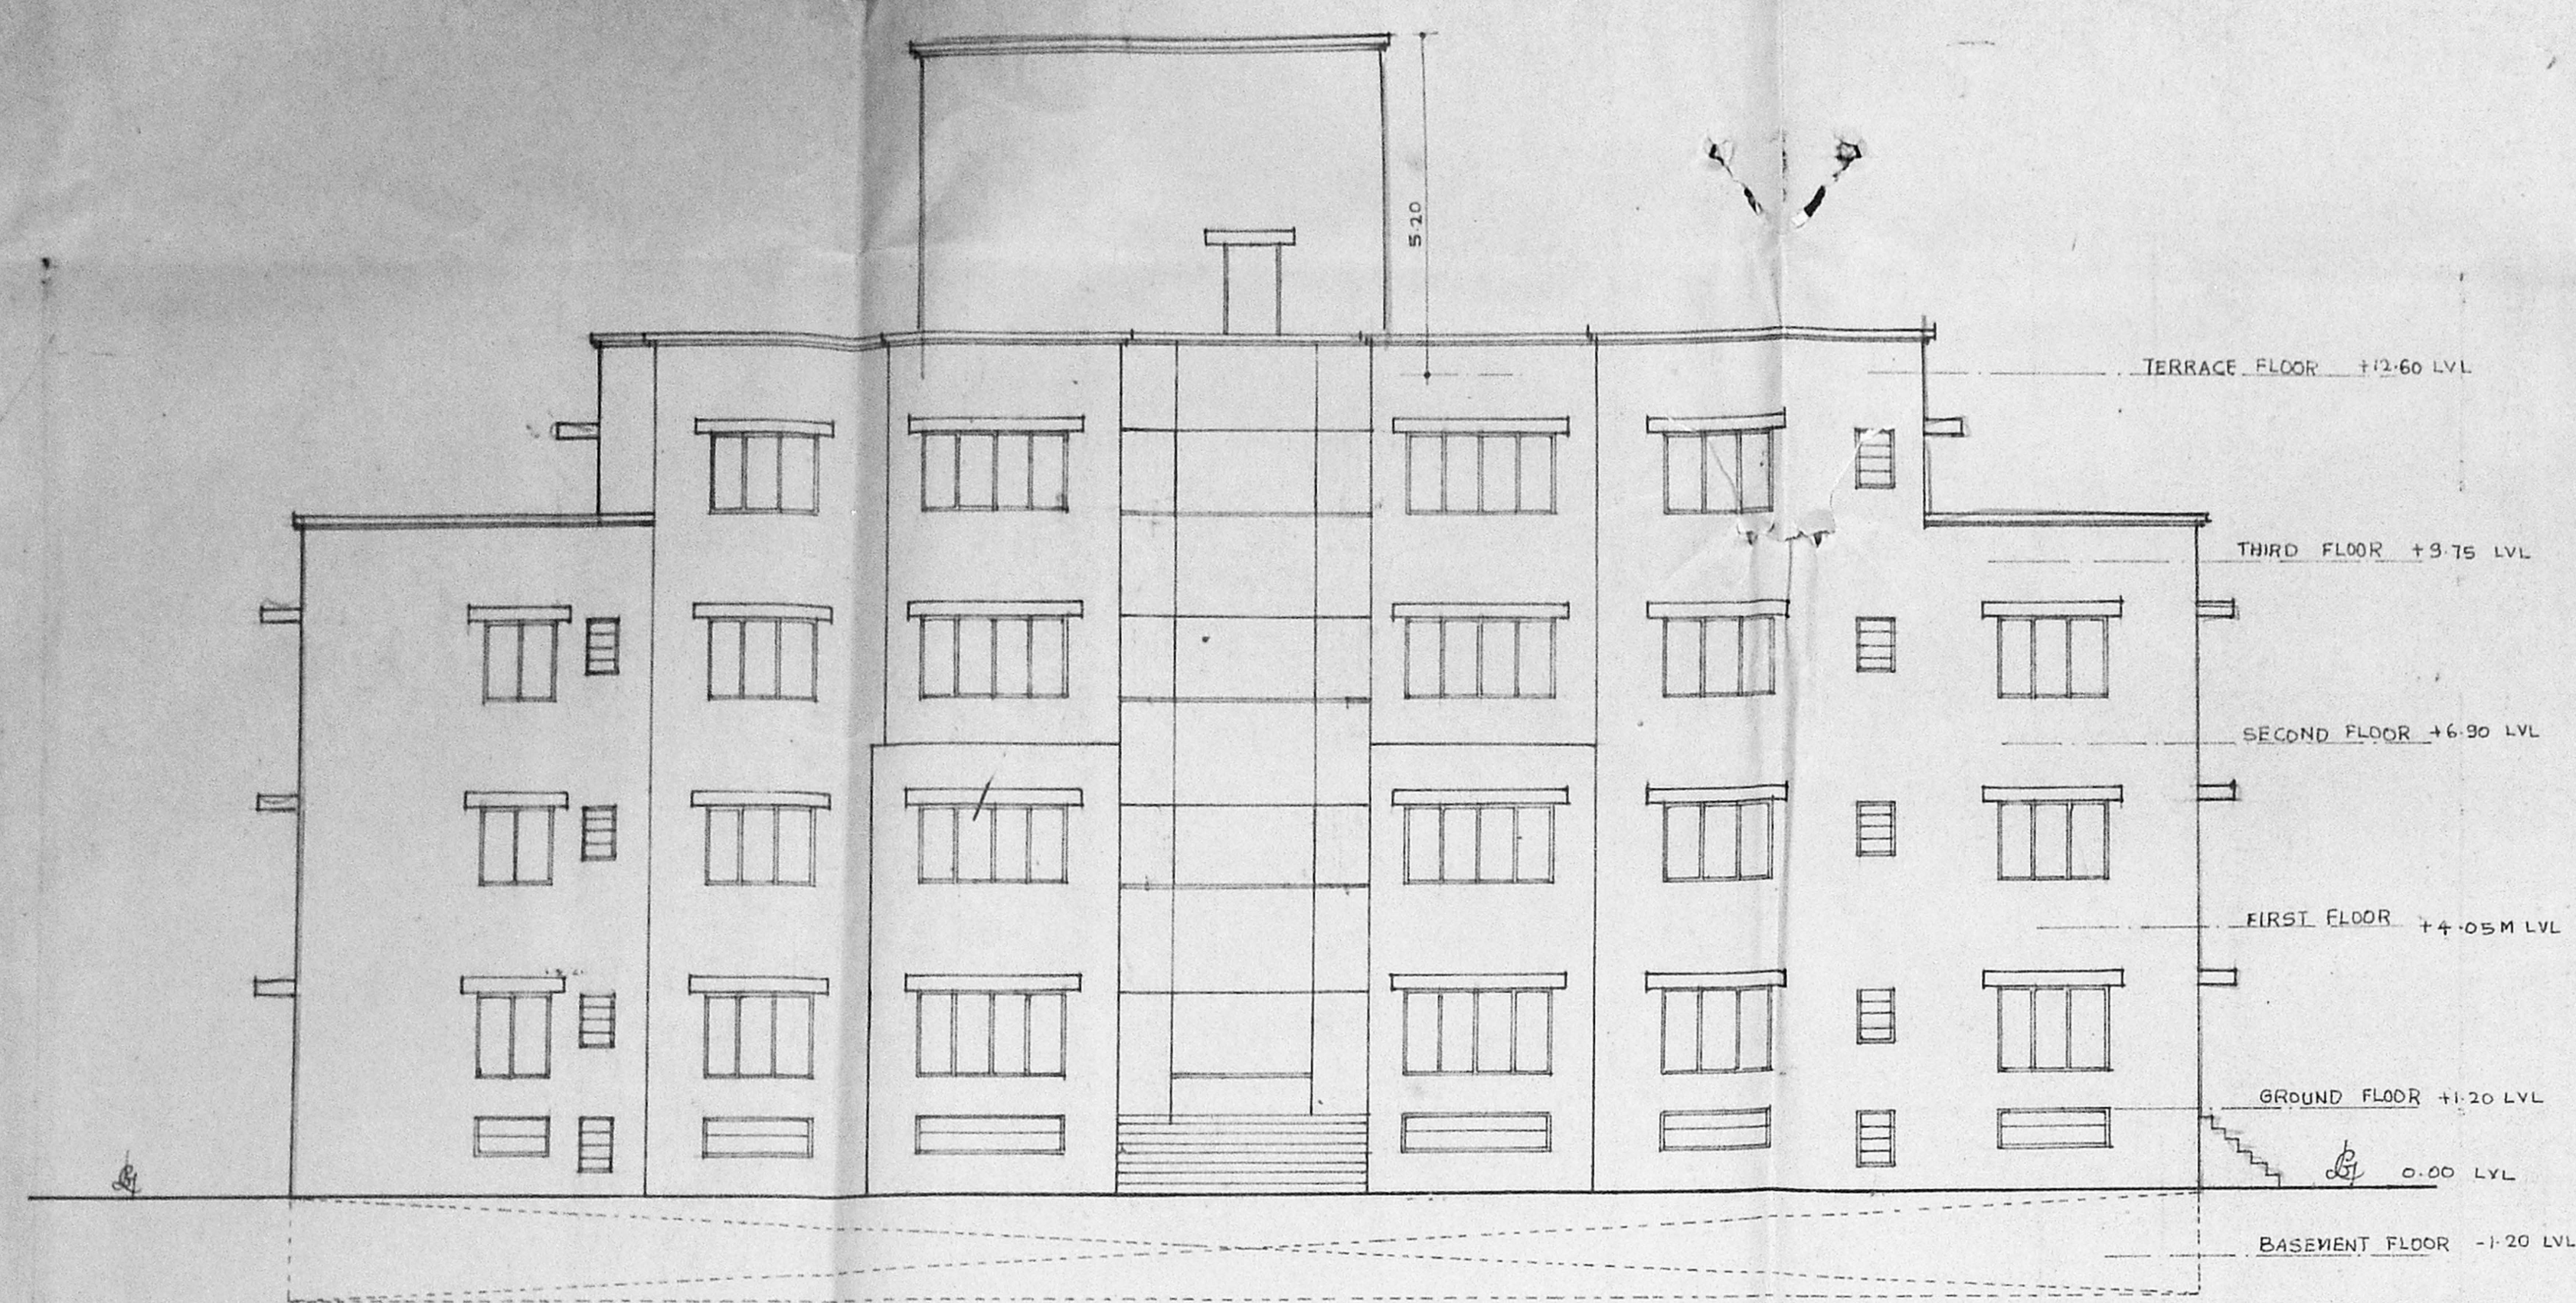


Revised Plan
Dt. 2.8.11

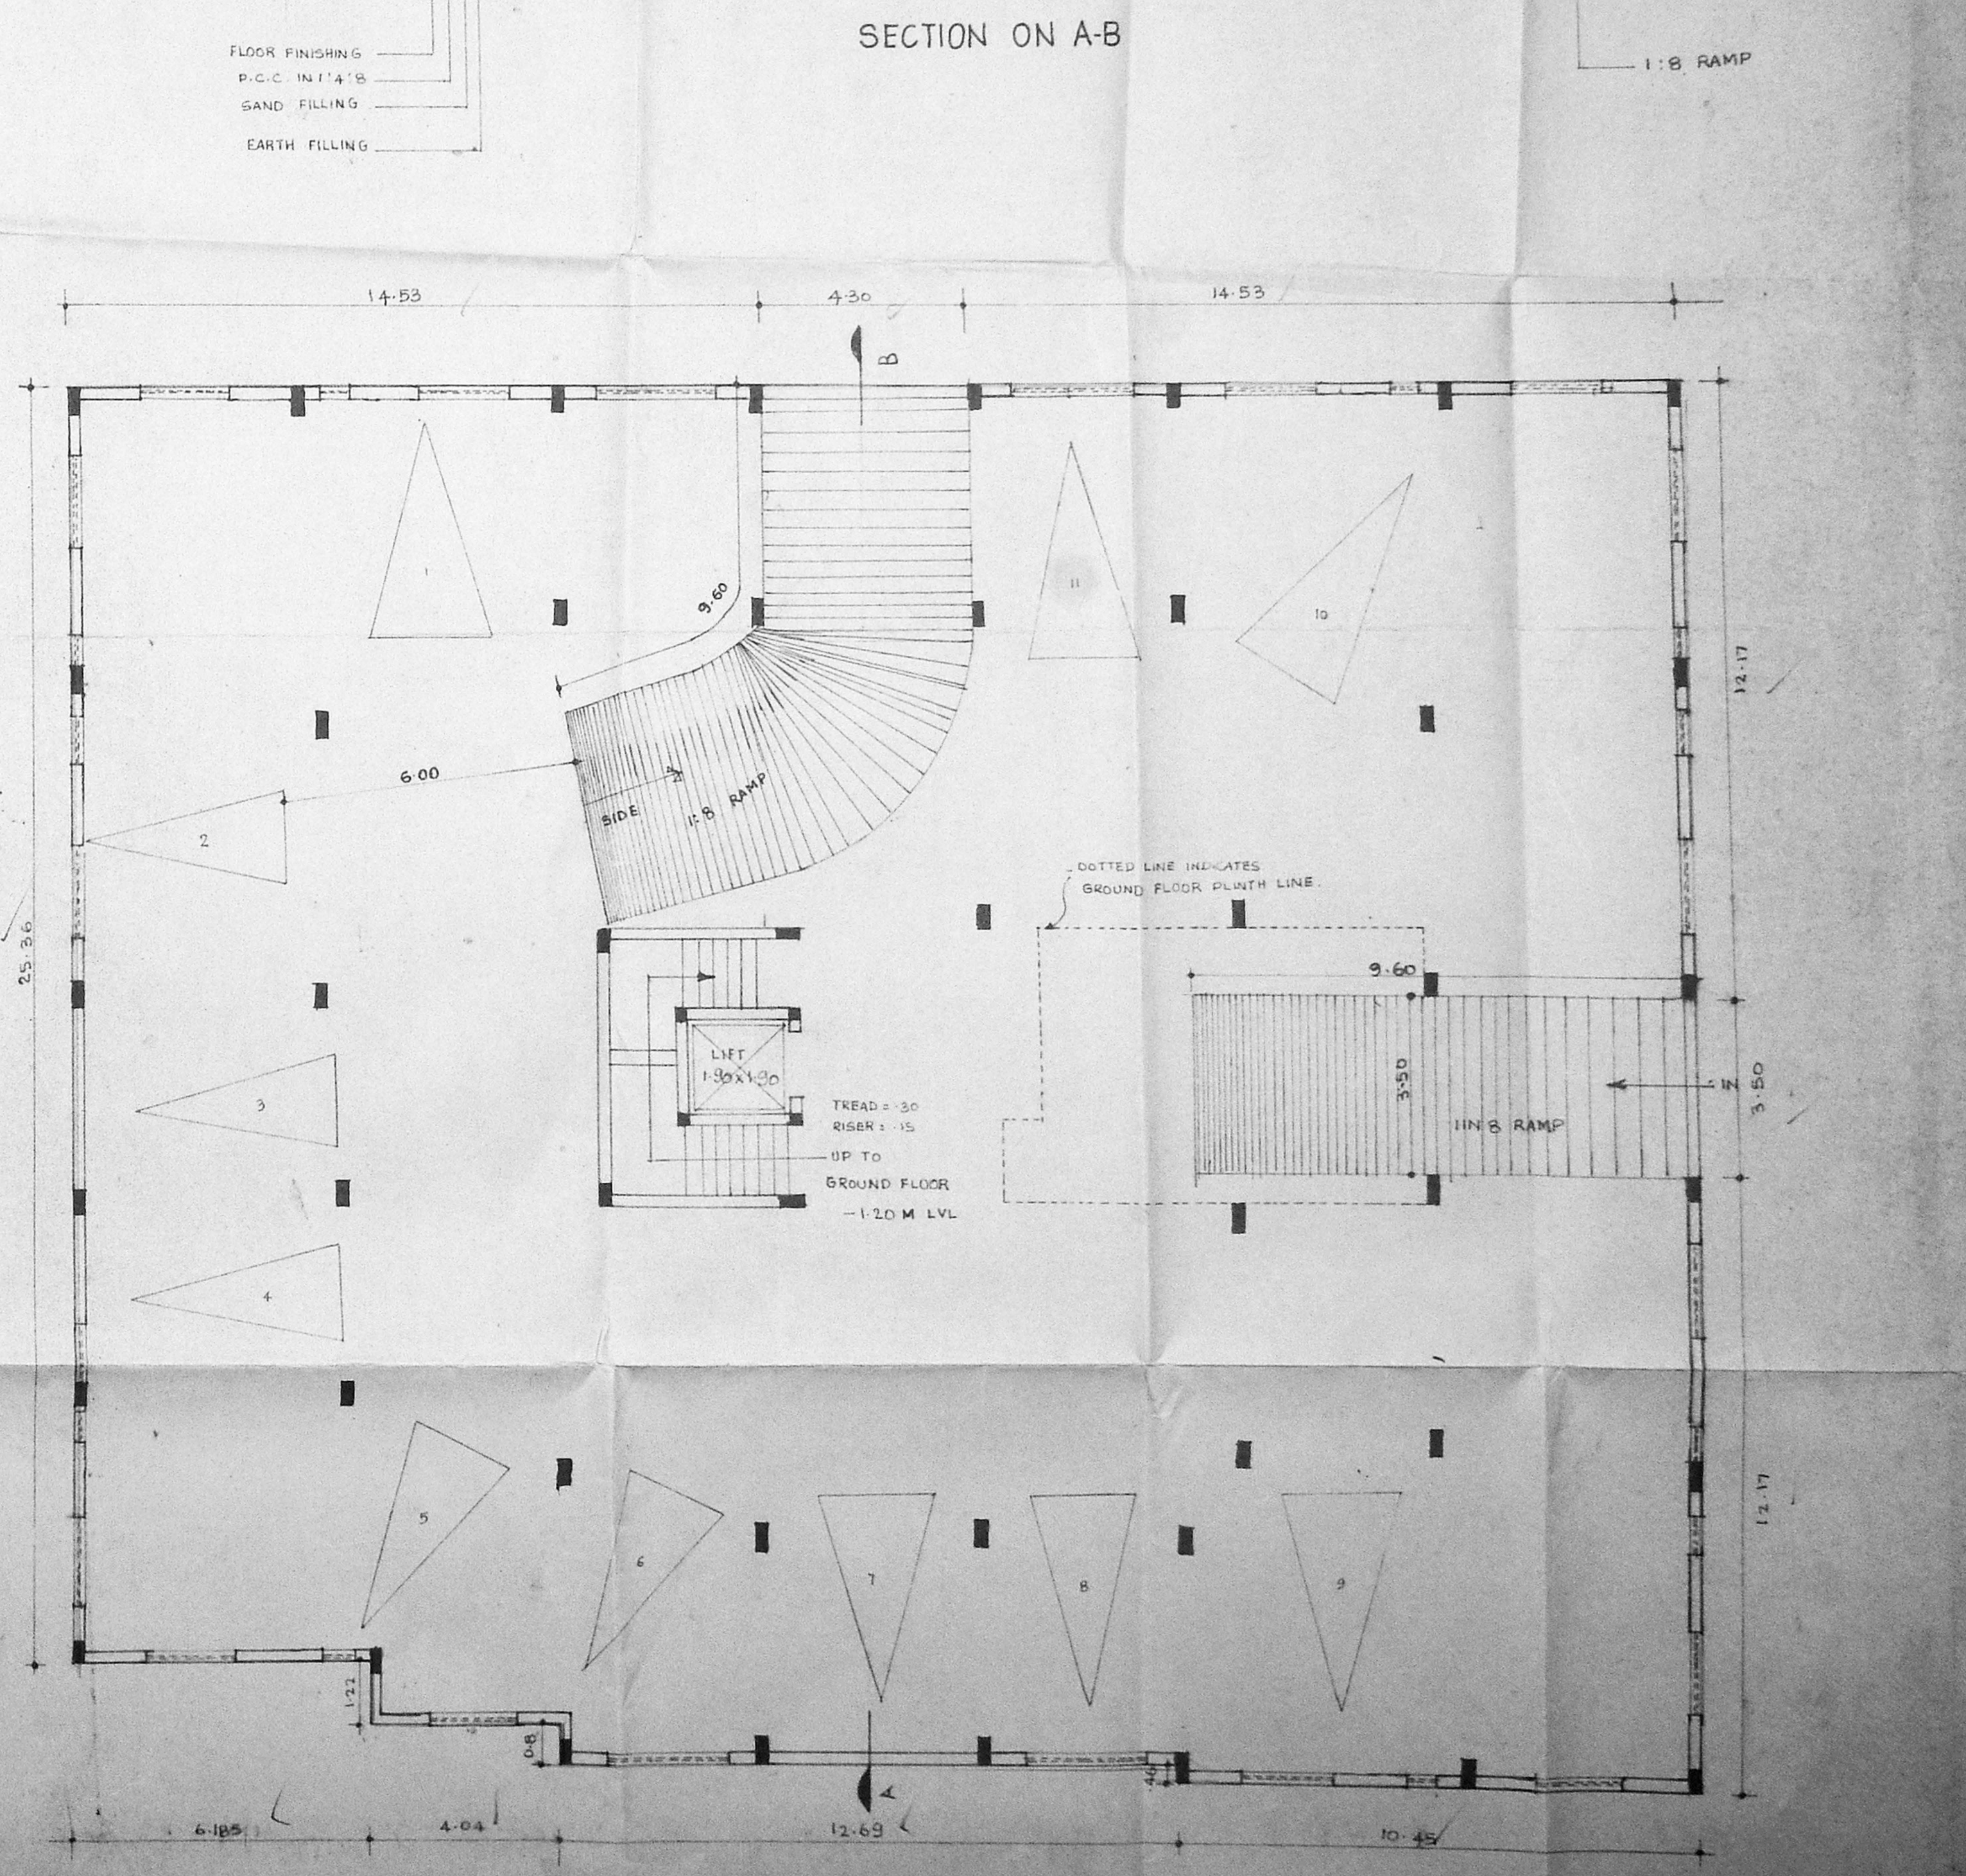

SECTION ON A-B

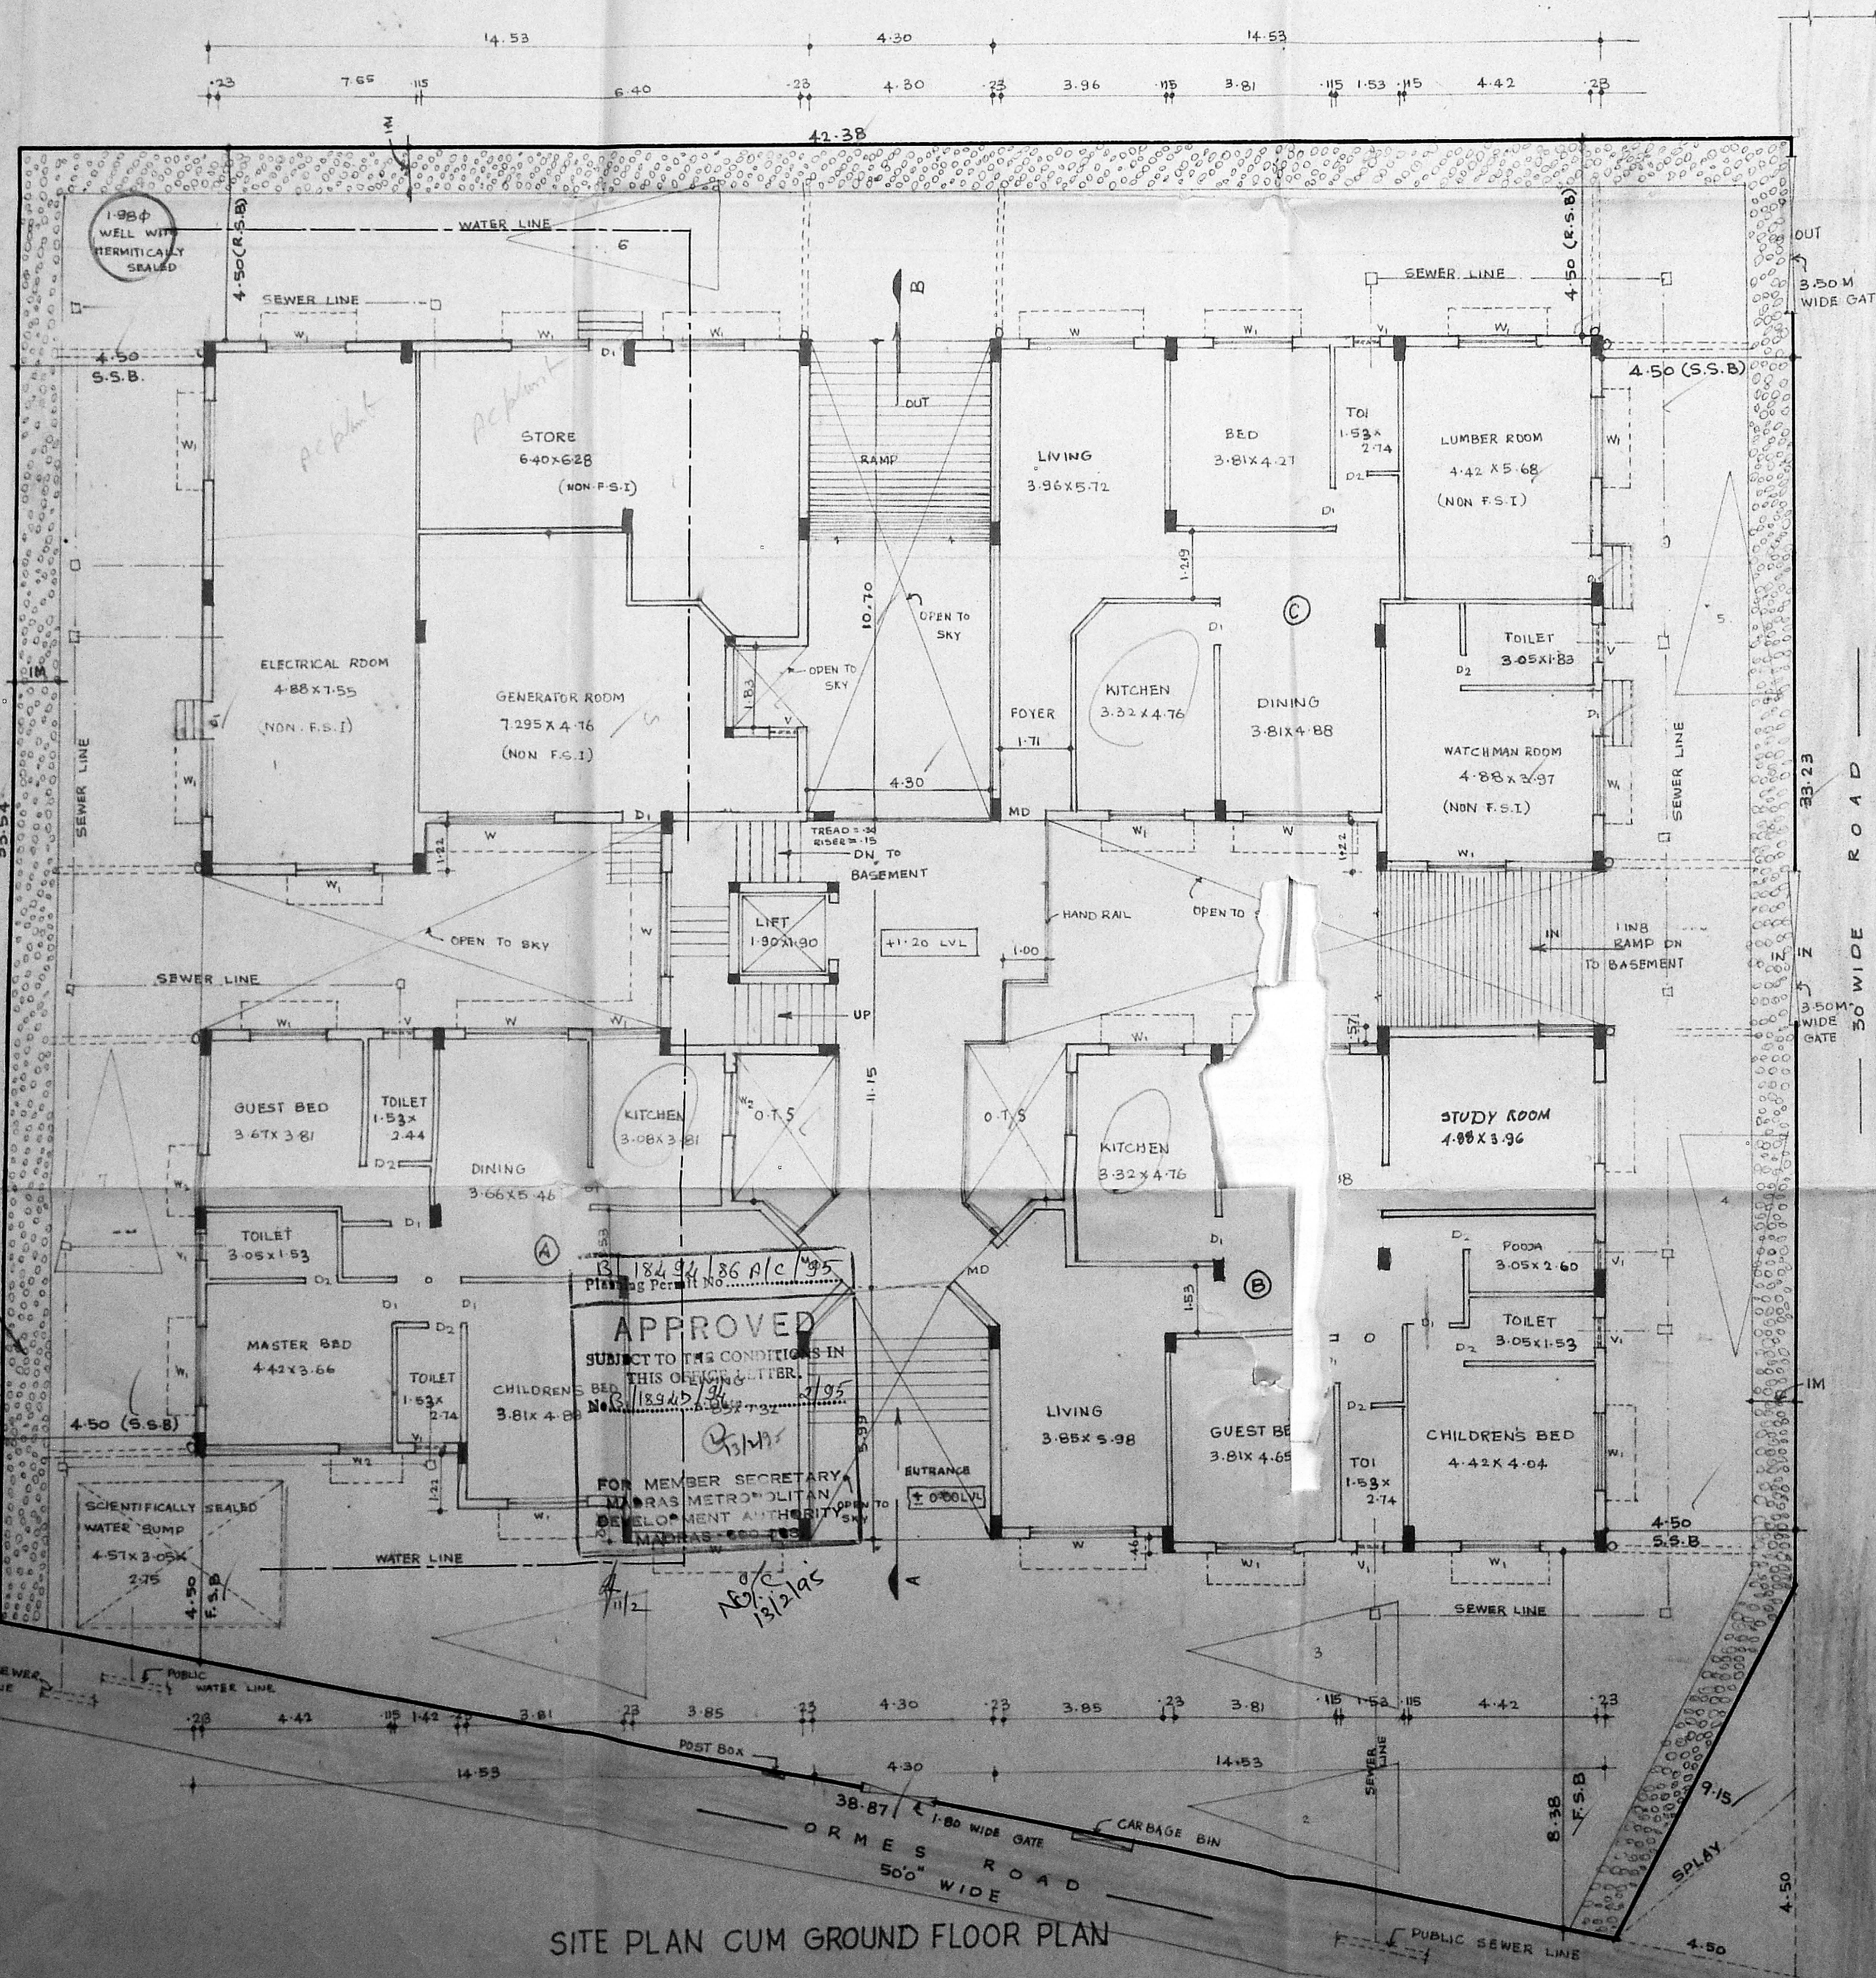

PLAN SHOWING THE PROPOSED CONSTRUCTION OF THE FLATS IN DOOR NO.33 ORMES ROAD, KILPAUK GARDEN, MADRAS, T.S.NO.147/14, R.S.NO.147/II, BLOCK NO.II.

SCALE = 1:100
ALL DIMENSIONS ARE IN METRES.

SCHEDULE OF JOINERY	
MD	MAIN PANELLED DOOR 1-00X2.13
D1	FLUSH DOOR 0.91X2.13
D2	-Do- 0.76X2.13
W	GLAZED WINDOW 2.44X1.37
W1	-Do- 1.83X1.37
W2	-Do- 1.23X1.37
V	GLAZED VENTILATOR 2.44X0.61
V1	-Do- 1.83X0.61
V2	-Do- 1.23X0.61
V3	-Do- 0.91X0.61
V4	-Do- 0.61X0.31

AREA STATEMENT	
PLDT AREA	= 1546.68
NON F.S.I. AREA	= 223.90
CAR PARKING AREA AT BASEMENT FLOOR	= 801.95
F.S.I. AREA	
GROUND FLOOR AREA	= 479.60
FIRST FLOOR AREA	= 701.39
SECOND FLOOR AREA	= 691.12
THIRD FLOOR AREA	= 429.94
TOTAL BUILT-UP AREA	= 2299.10
PLOT COVERAGE	= 45.37
F.S.I. ALLOWED	= 1.50 TIMES
F.S.I. PROVIDED	= 1.43 TIMES

COLOUR INDEX	
PROPOSED	[Symbol]
BOUNDARY	[Symbol]
ROAD	[Symbol]
SEWER LINE	[Symbol]
WATER LINE	[Symbol]

LICENSED SURVEYOR
SHIVA SHANKAR
LICENSED SUR. EYOR.
C.A. No. 1 / 89 / 12213.
SIGNATURE OF OWNER
S. S. R. Reddy

PLAN SHOWING THE PROPOSED
CONSTRUCTION OF THE FLATS
IN DOOR NO. 33, ORMES
ROAD, KILPAUK GARDEN
MADRAS.
TS. NO. 147/14. R.S. NO. 147/11
BLOCK NO. 11.

SCALE = 1:100.
ALL DIMENSIONS ARE IN METRES.

SCHEDULE OF JOINERY

MD	MAIN PANNELLED DOOR	1.00 X 2.18
D	FLUSH DOOR	0.91 X 2.13
D ₁	-DO-	0.76 X 2.13
W	GLAZED WINDOW	2.44 X 1.57
W ₁	-DO-	1.82 X 1.57
W ₂	-DO-	1.22 X 1.57
V	GLAZED VENTILATOR	2.44 X 0.61
V ₁	-DO-	1.82 X 0.61
V ₂	-DO-	1.22 X 0.61
V ₃	-DO-	0.91 X 0.61
V ₄	-DO-	0.61 X 0.91

AREA STATEMENT


Plot Area	= 1545.63
10% of Non F.S.I. Area	
[GROUND FLOOR]	= 223.70
CARPARKING AREA AT BASEMENT FLOOR	= 801.55
F.S.I. AREA	
GROUND FLOOR AREA	= 475.60
FIRST FLOOR AREA	= 701.34
SECOND FLOOR AREA	= 691.12
THIRD FLOOR AREA	= 427.94
TOTAL BUILT-UP AREA	= 2296.00
Plot Coverage	= 45.37%
F.S.I. ALLOWED	= 1.50 TIMES
F.S.I. PROVIDED	= 1.48 TIMES
NO. OF CAR PARKING	= 18 NOS

COLOR INDEX


PROPOSED	
BOUNDARY	
ROAD	
SEWER LINE	
WATER LINE	

MADA (B)/PP
PART 9
PART 10
T. Sitalam Reddy
A.P. No. 10/148
SIGNATURE OF OWNER


LICENSED SURVEYOR
K. SHIVA SHANKAR
LICENSED SURVEYOR
C.A. No. 189 / 12219

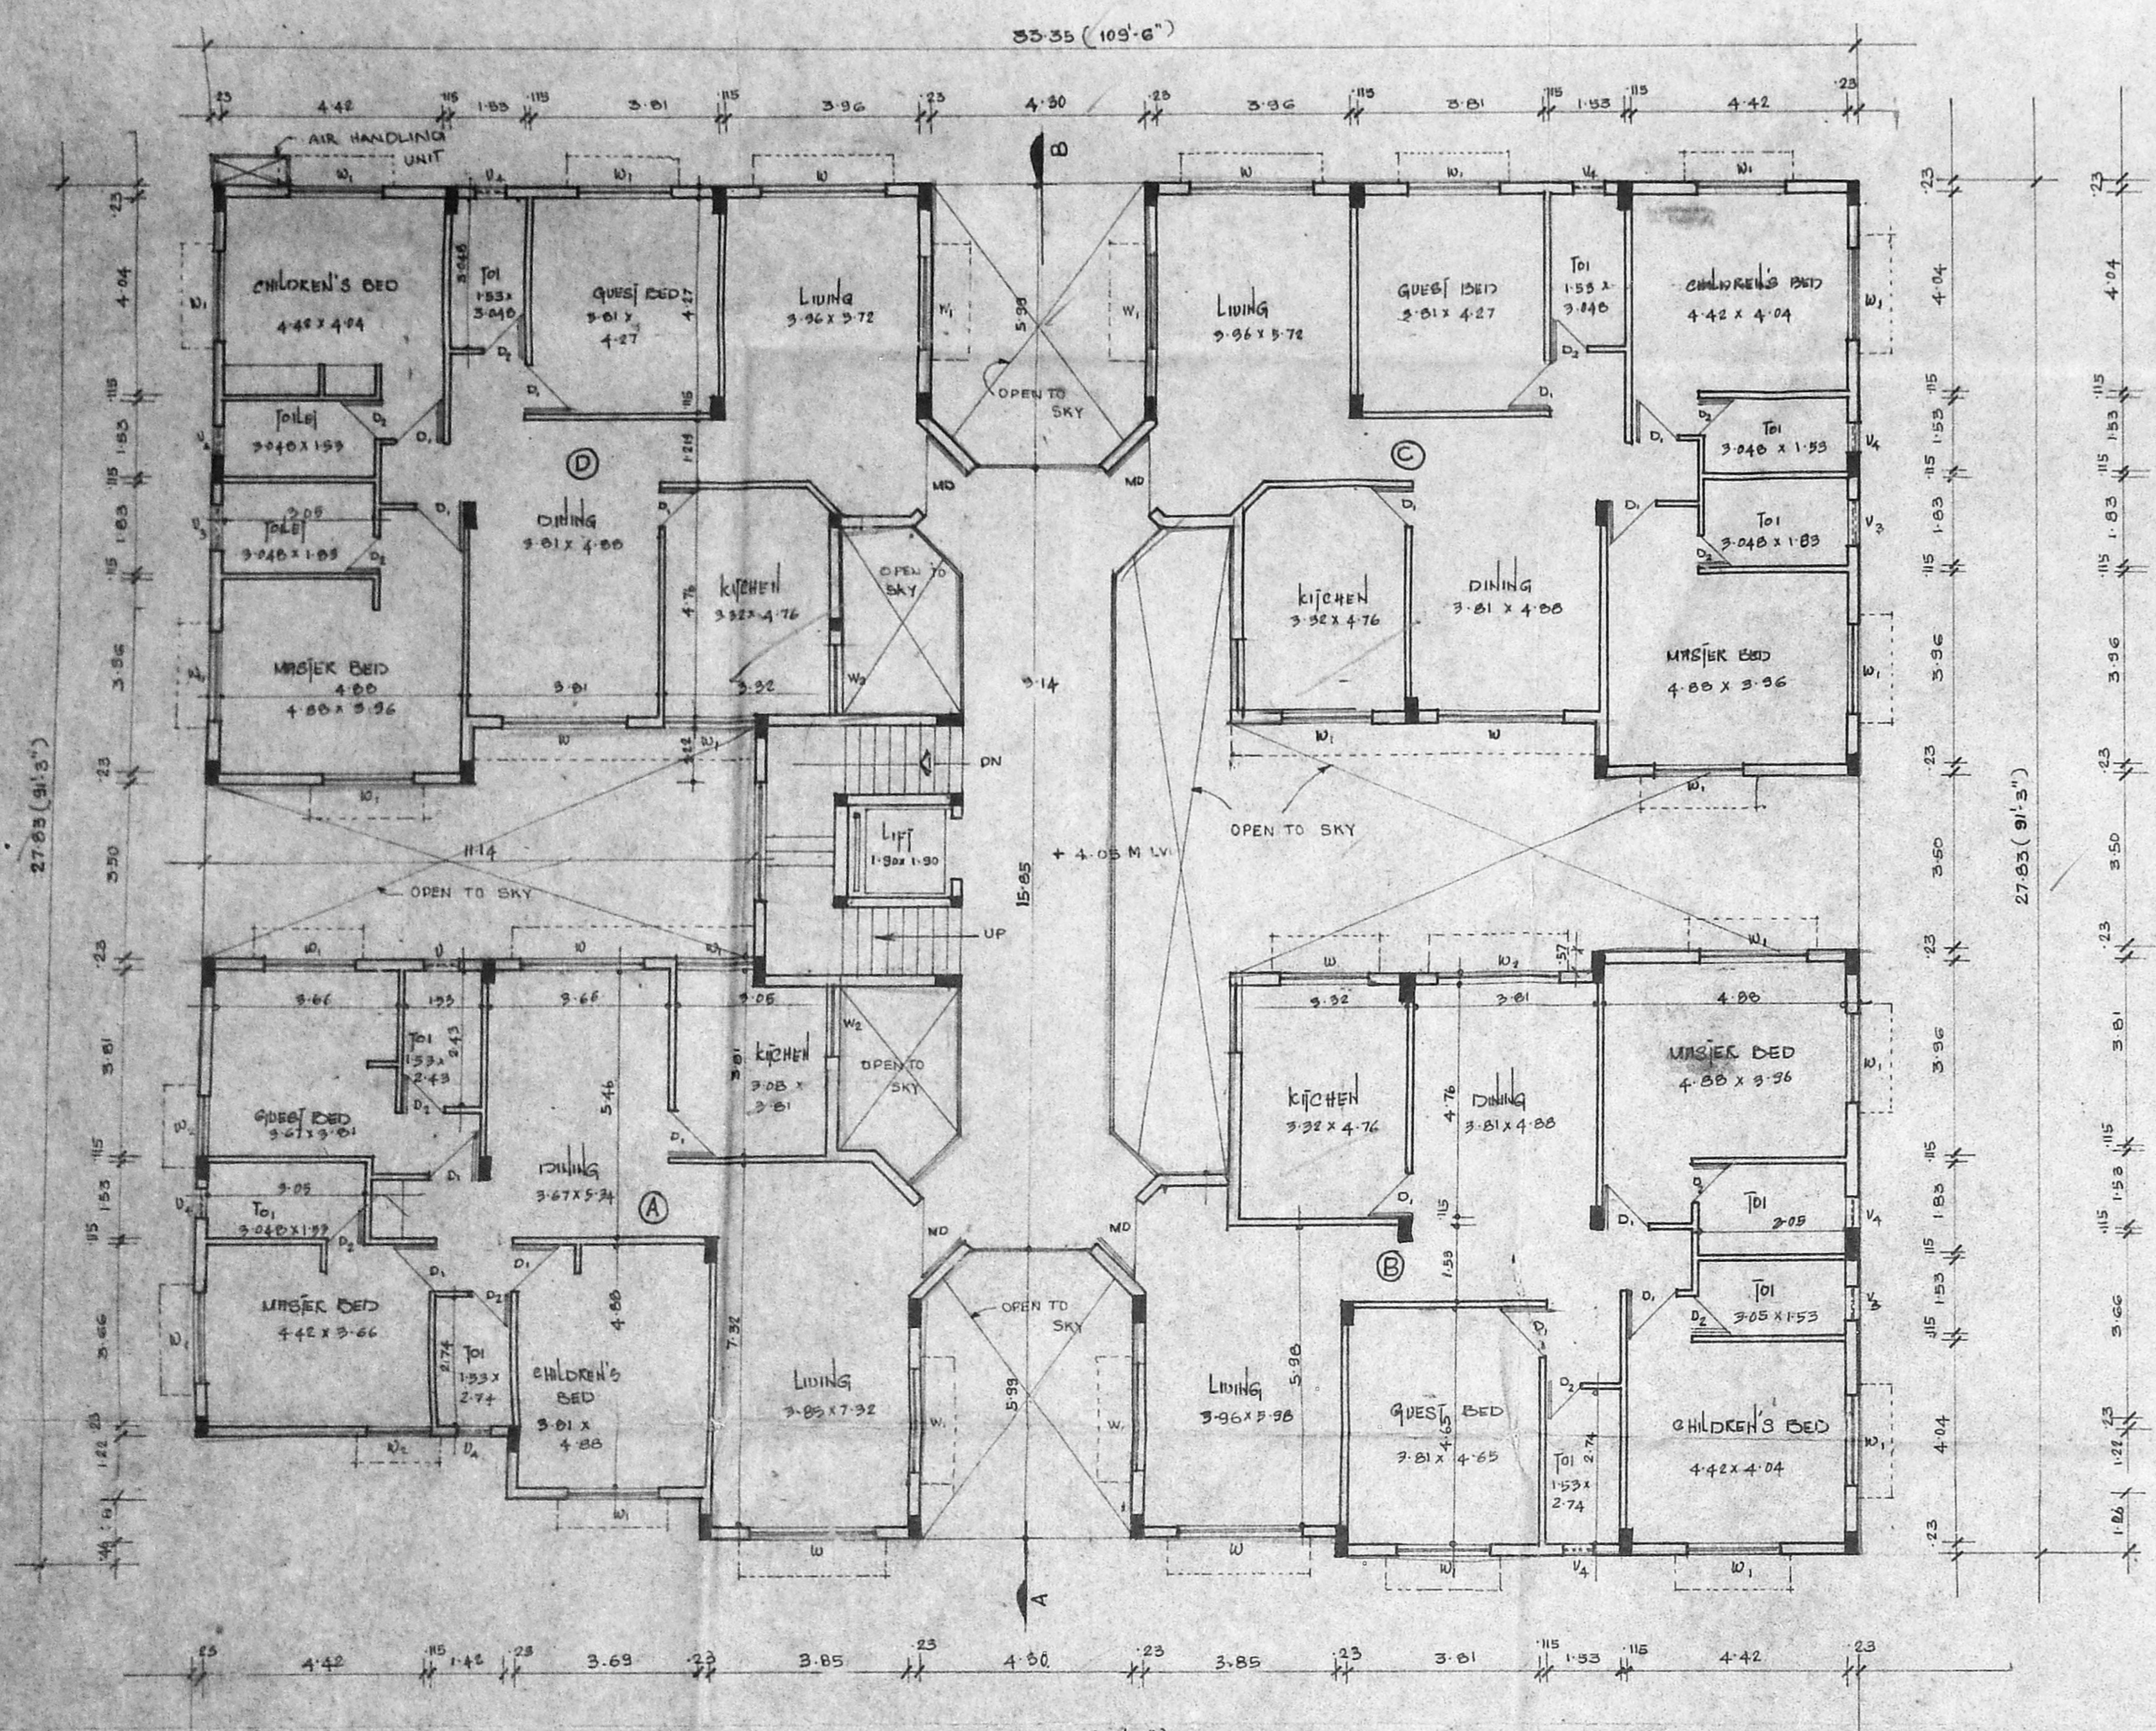


FIRST FLOOR PLAN

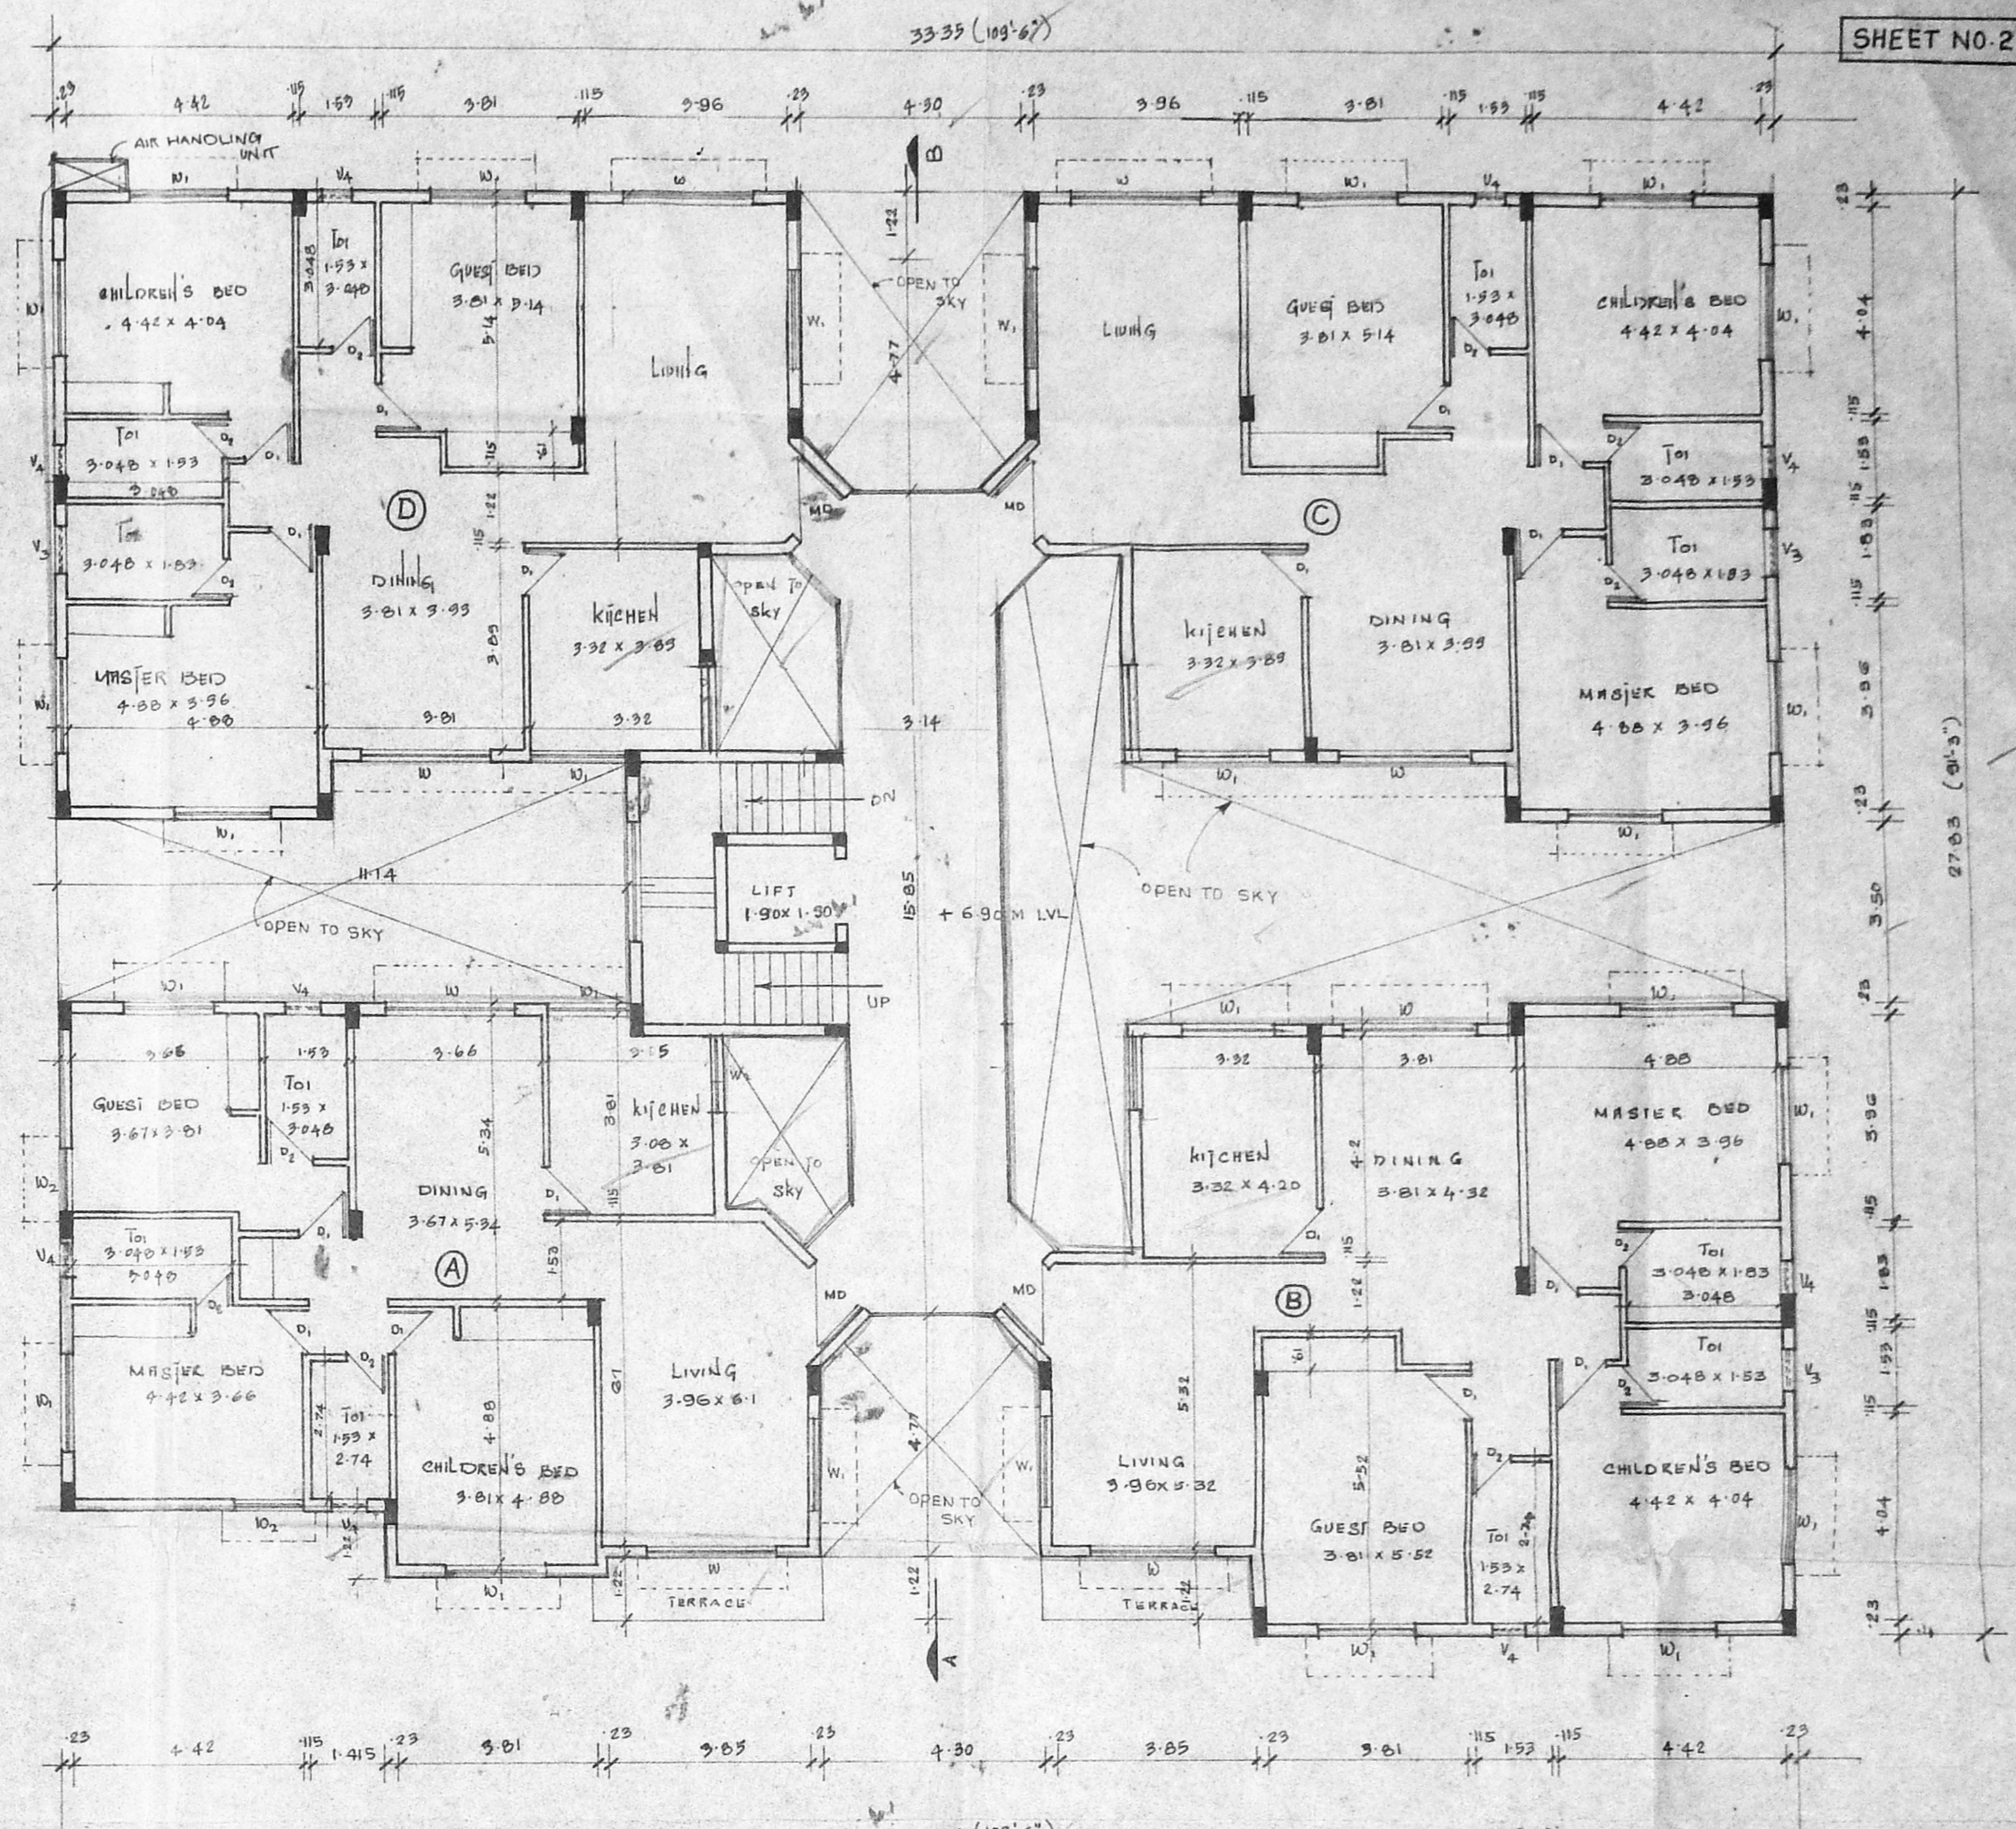


SECOND FLOOR PLAN

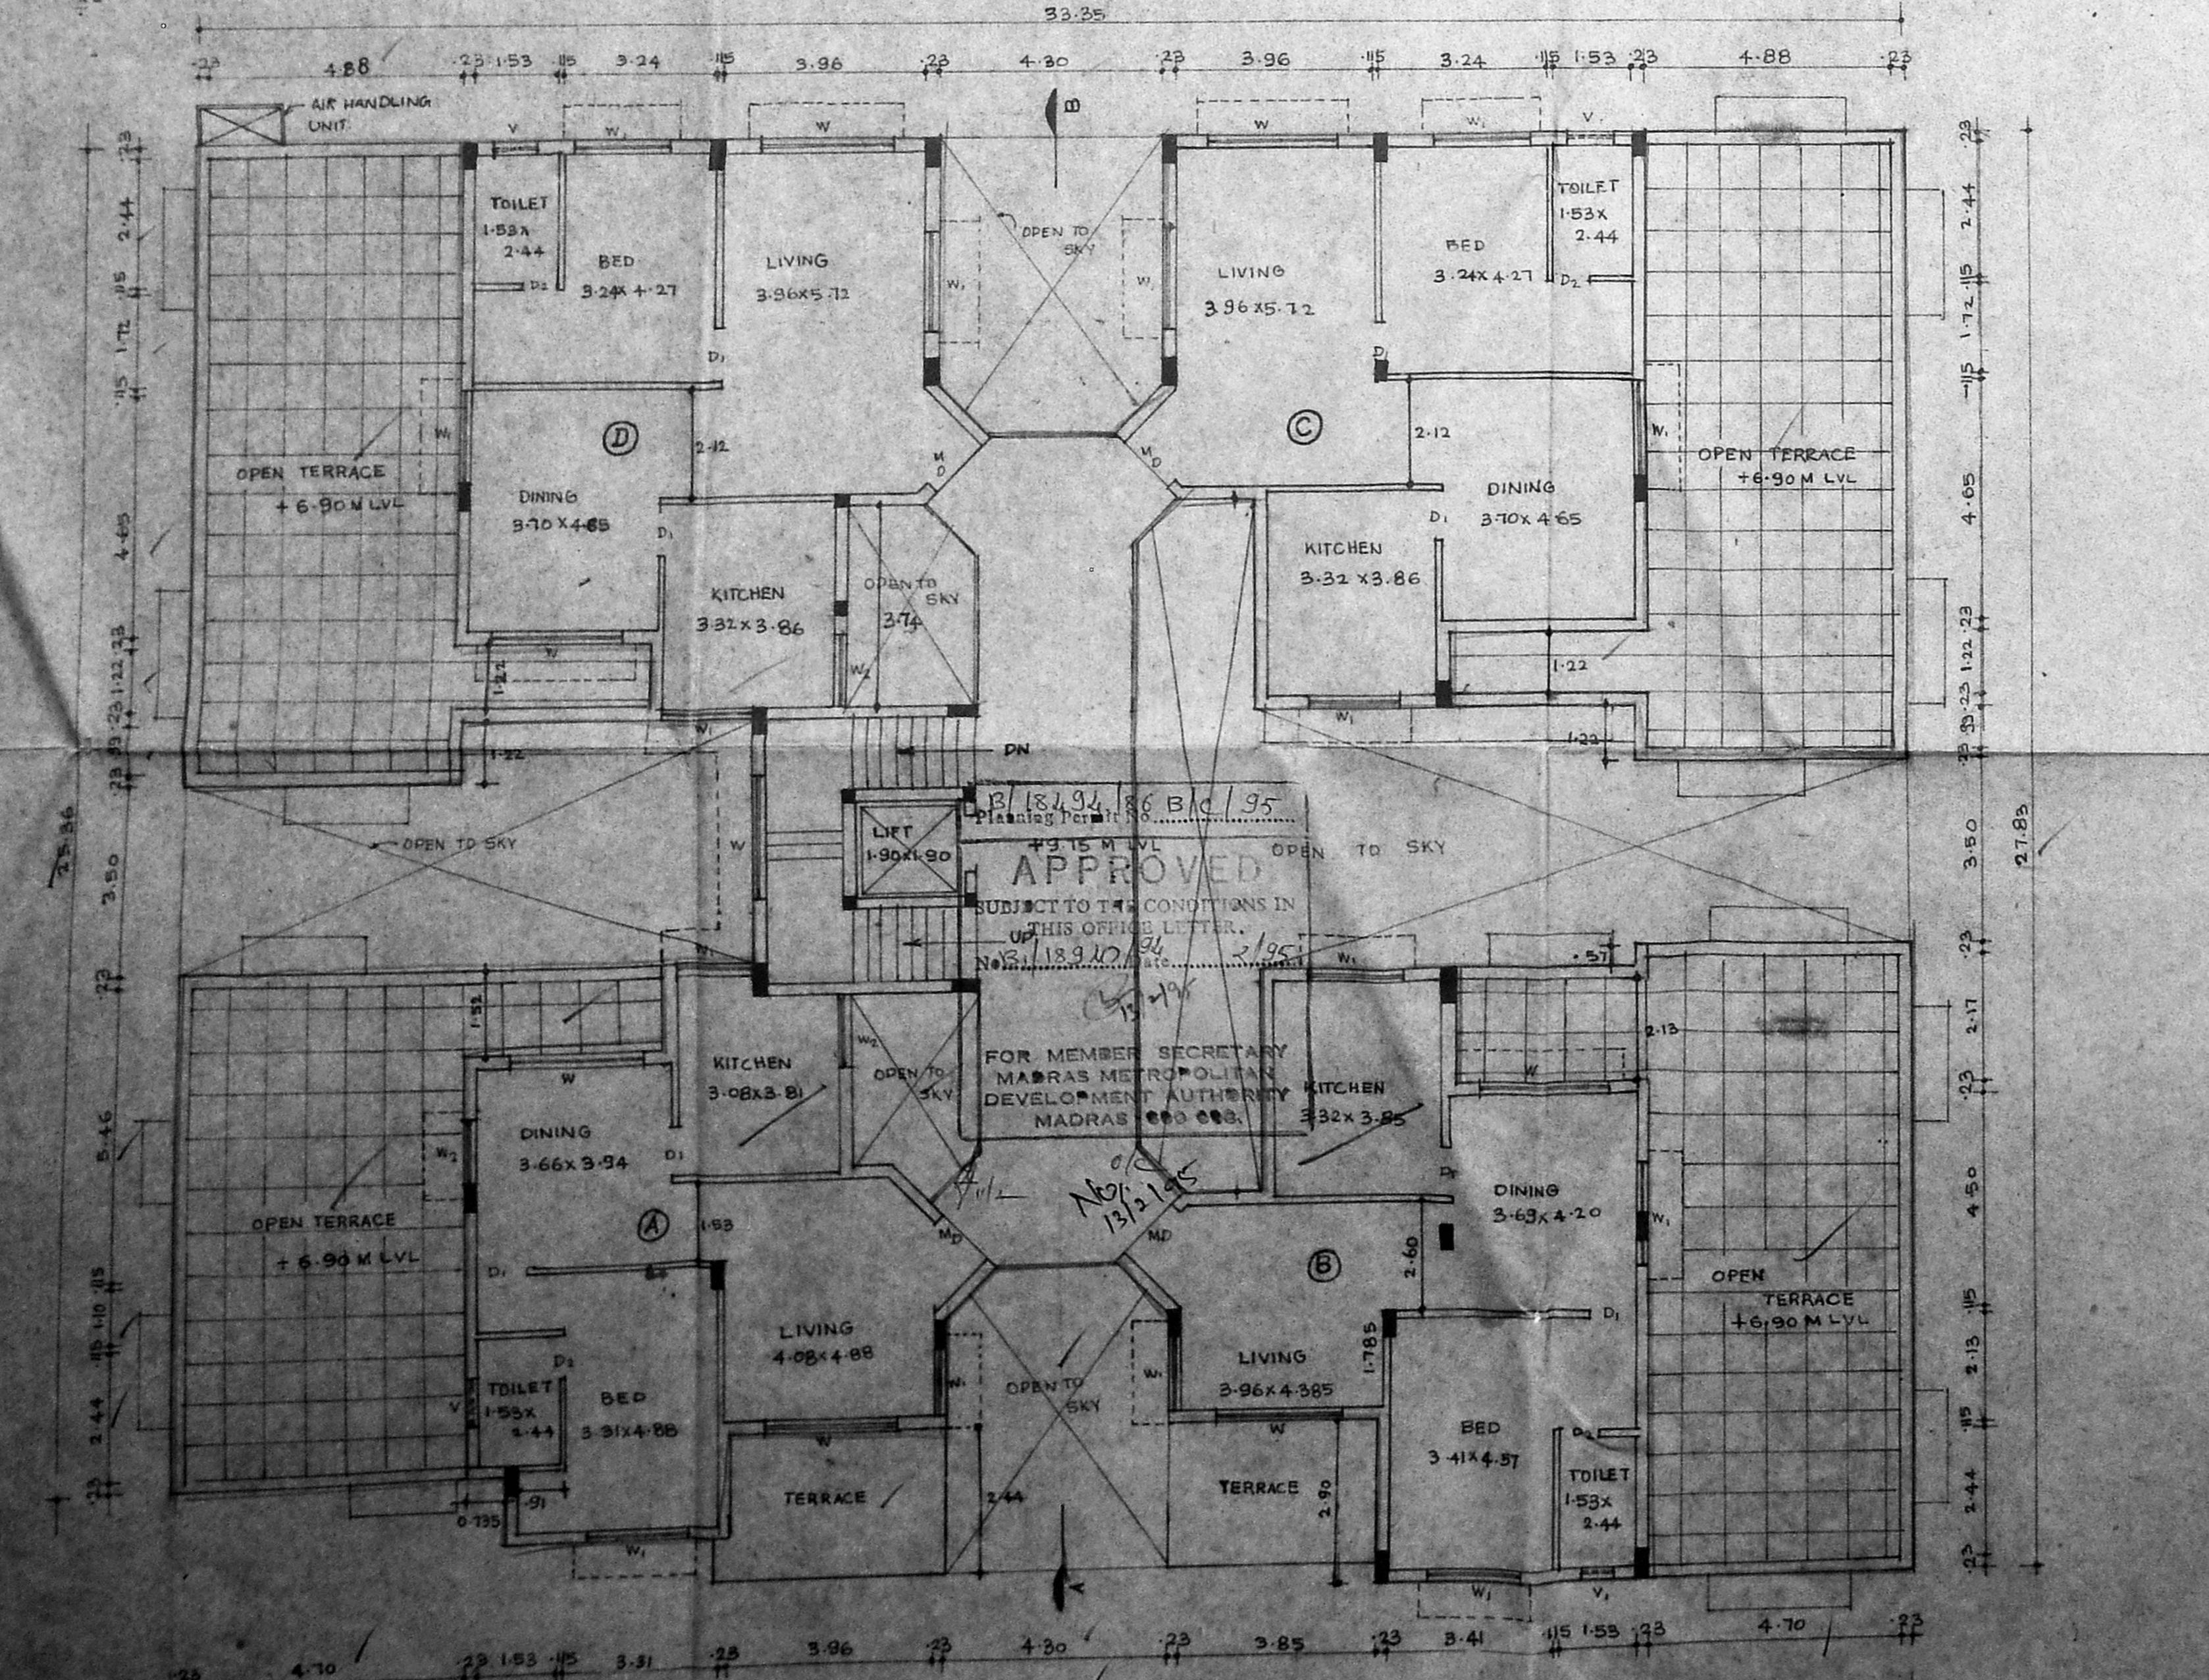


THIRD FLOOR PLAN

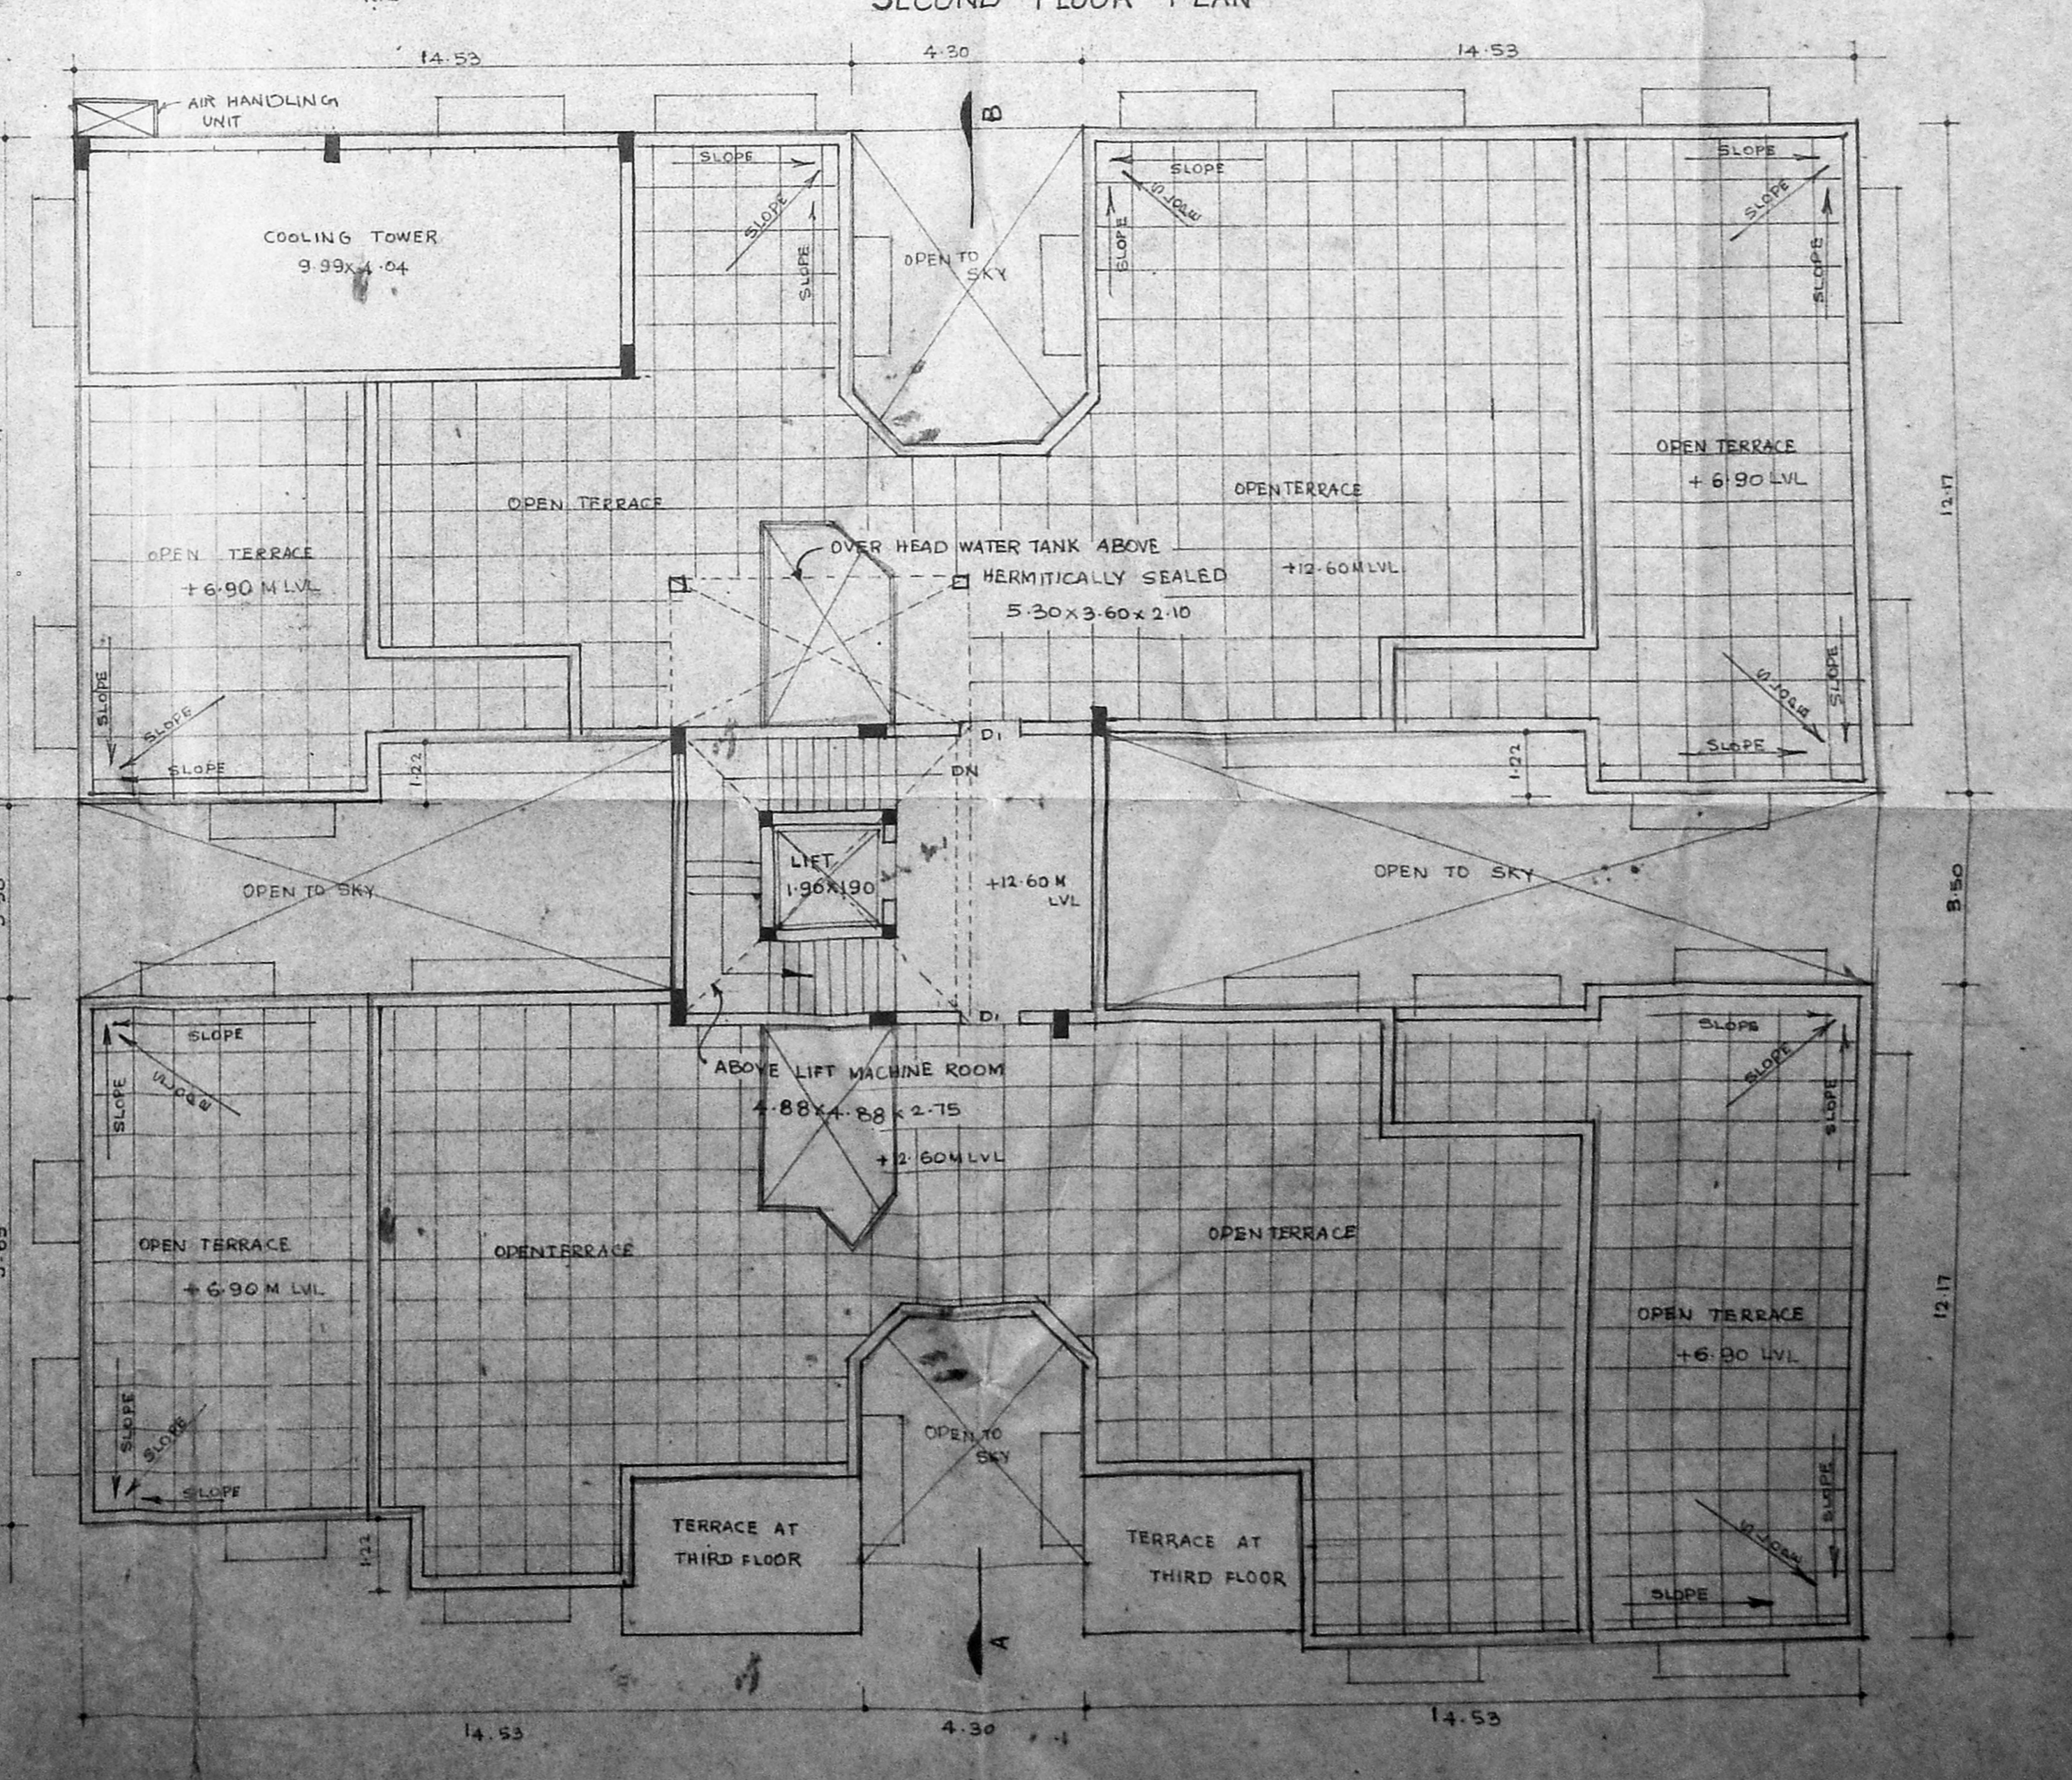

TERRACE FLOOR PLAN

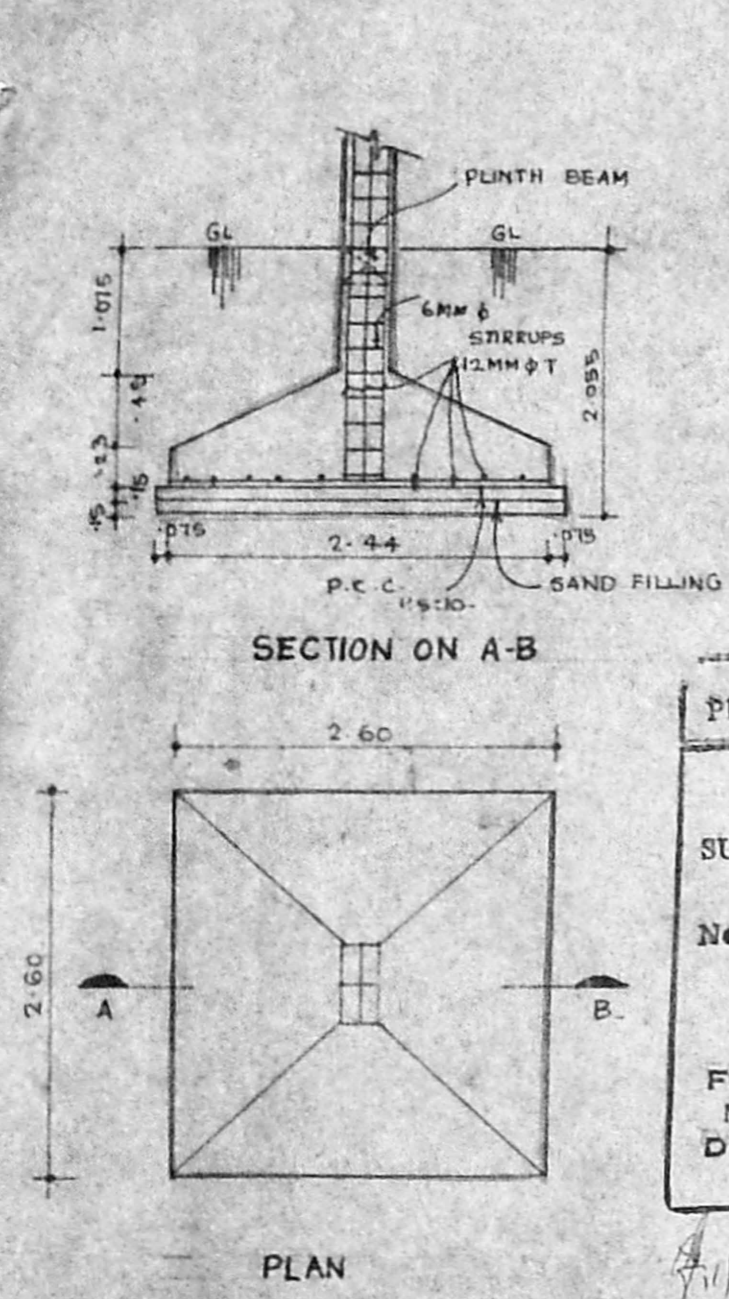


SECTION ON A-B

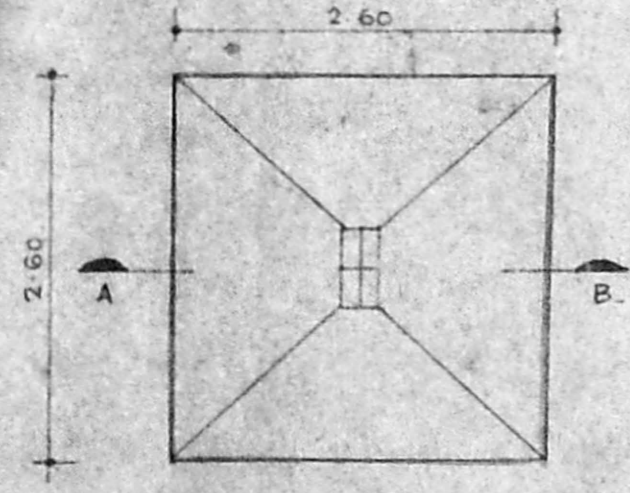

PLAN

TYPICAL DETAIL OF FOOTING

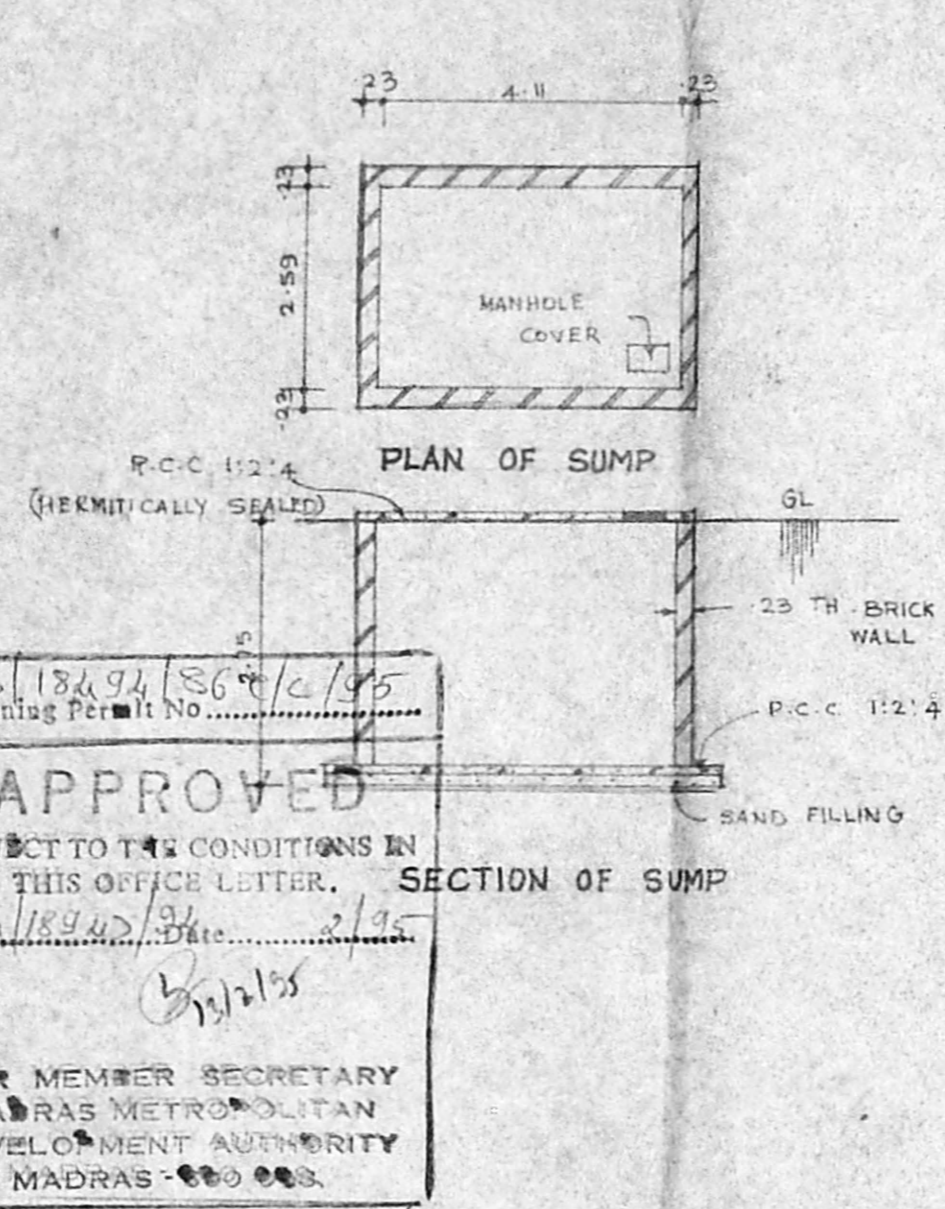


PLAN OF SUMP


SECTION OF SUMP

B.18494/86/C/95
 Planning Permit No.
APPROVED
 SUBJECT TO THE CONDITIONS IN THIS OFFICE LETTER.
 No. B.18494/94 Date: 2/95
 FOR MEMBER SECRETARY
 MADRAS METROPOLITAN
 DEVELOPMENT AUTHORITY
 MADRAS - 600 003.

File ok No. 13/2/95

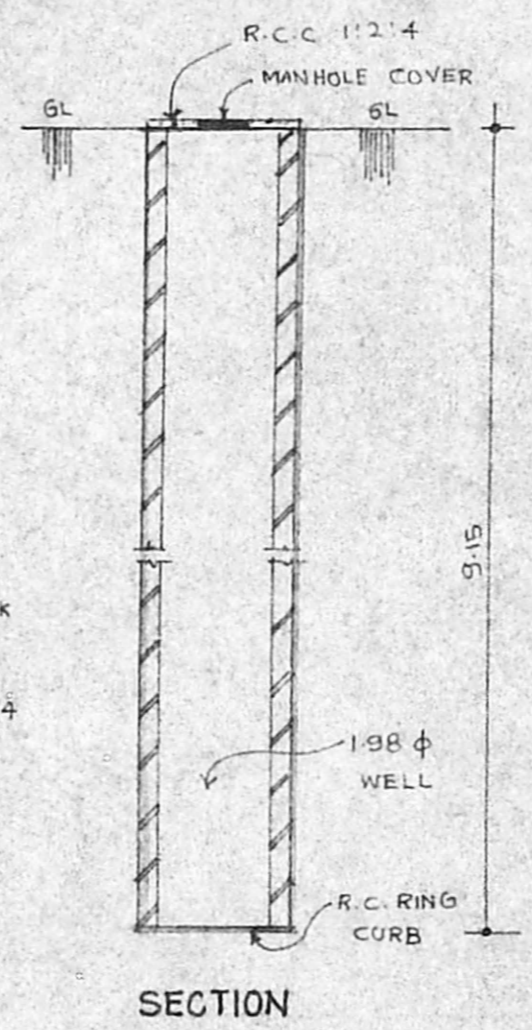


SECTION

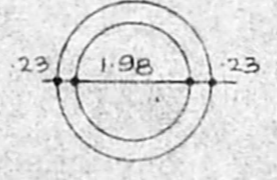


PLAN

WELL DETAIL WITH HERMITICALLY SEALED

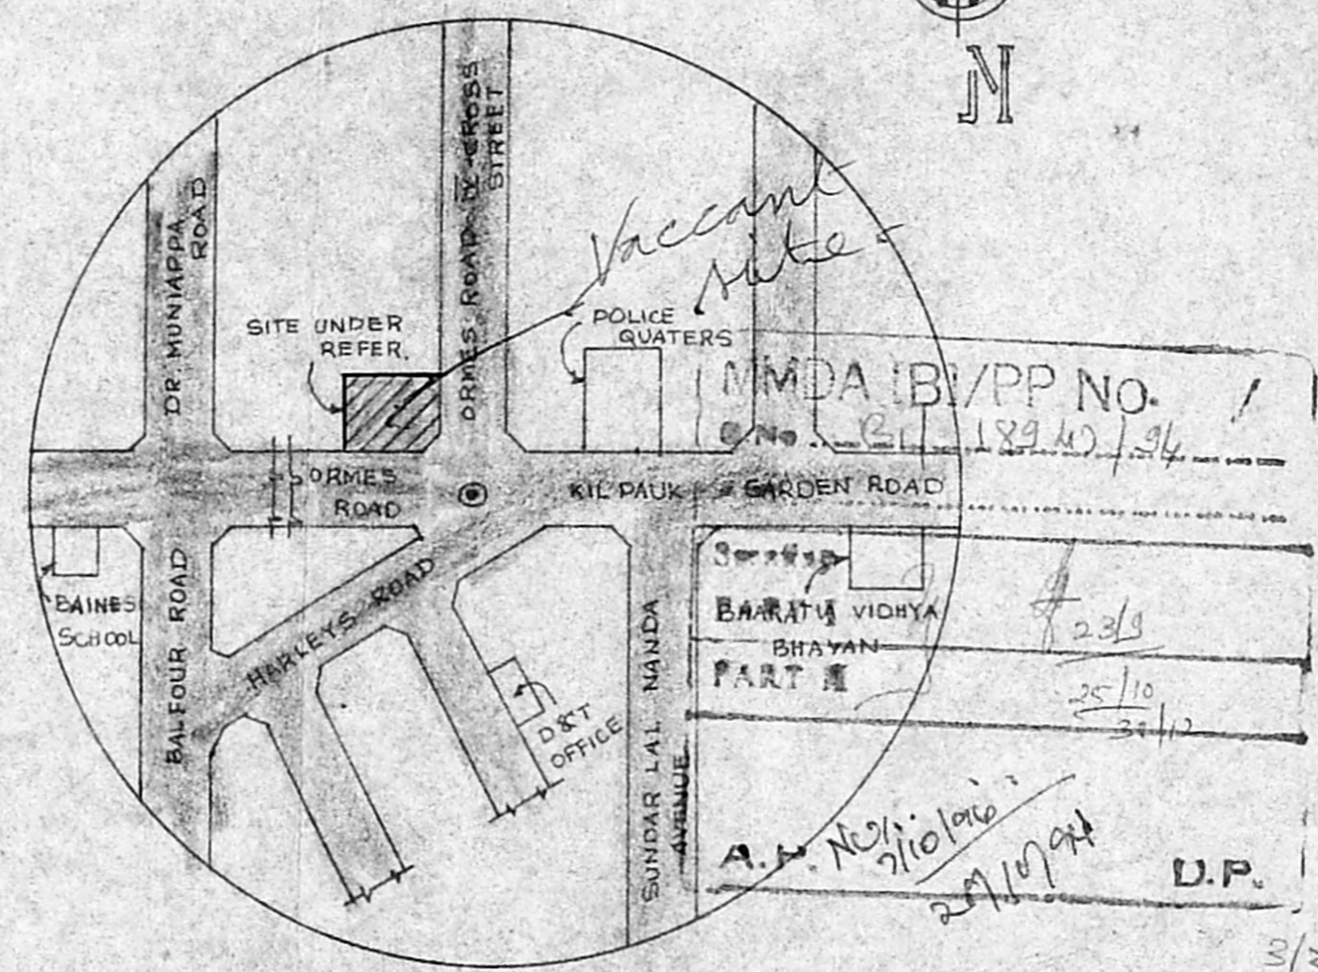

KEY PLAN

[NOT TO SCALE]

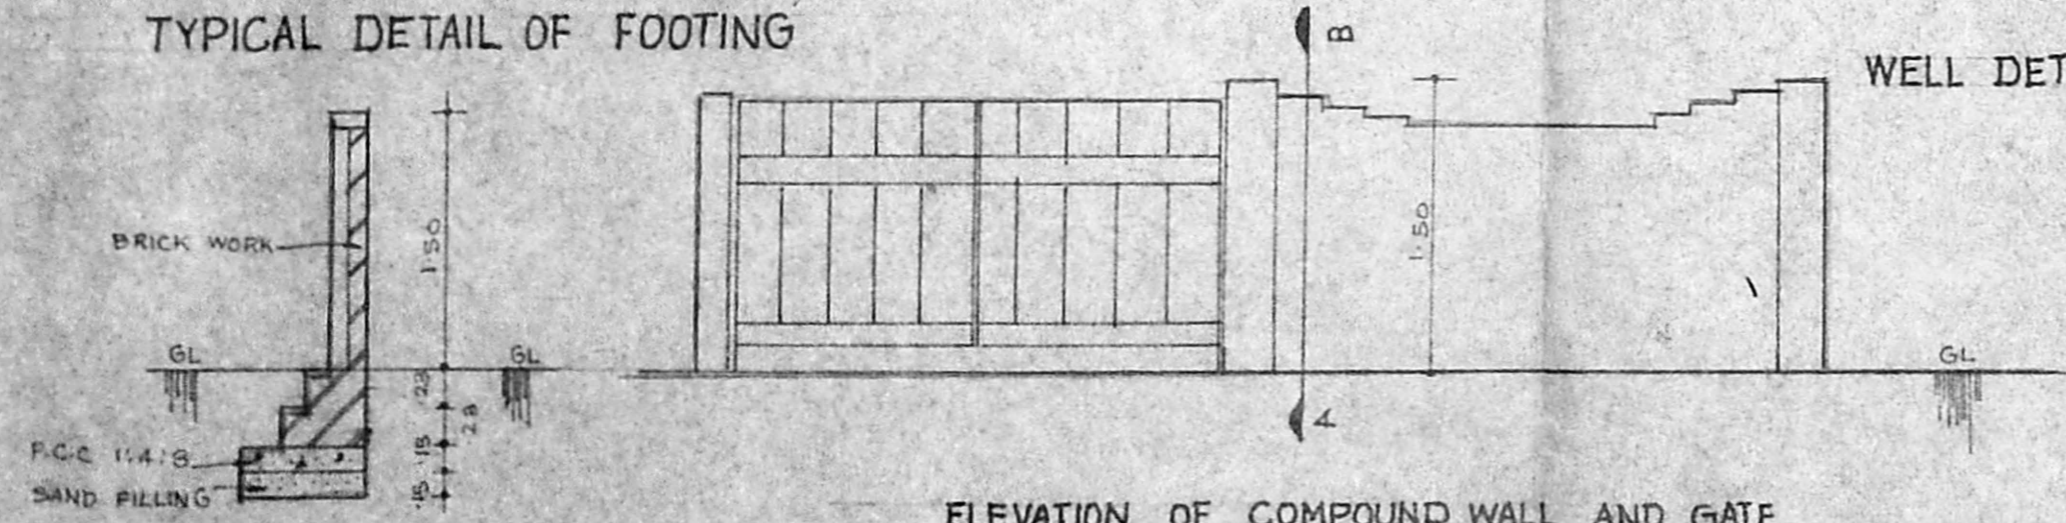

SECTION OF COMPOUND WALL

ELEVATION OF COMPOUND WALL AND GATE

PLAN SHOWING THE PROPOSED CONSTRUCTION OF THE FLATS IN DOOR NO. 33 ORMES ROAD, KILPAUK GARDEN MADRAS. T.S. NO. 147/14, R.S. NO. 147/11 BLOCK NO. II.

COLOUR INDEX	
PROPOSED	
BOUNDARY	
ROAD	
SEWER LINE	
WATER LINE	

T. Sitarani Reddy
 SIGNATURE OF OWNER

LICENSED SURVEYOR

K. Shiva Shankar
 K. SHIVA SHANKAR
 LICENSED SURVEYOR
 C.A. No. 1 89 / 12213