

Chitale & Son Est. 1932
 INTERIOR DESIGNERS & CONSULTANTS
 SHOPPING CENTRE, ANNAPURAMA ROAD, MADRAS - 600 002


REVISIONS
 1 ON 28.04.94 PEBBLE BED SH
 2
 3
 4

NORTH POINT

DATE 12.02.94
 DRAWN: B.N.
 CHECKED:
 SCALE: 1/100
 DRAWING NO. 110/1067

TITLE
 PROPOSED ADDITION OF OFFICE BUILDING
 FOR M/S I.C.I.C.I., AT 1, GENOTAPH ROAD
 VANNAI TEYNAMPET, MADRAS IN R-5 NO
 3544/3, BLOCK NO 76 OF MYPALPORA
 DIVISION NO 126
 SITE / GROUND FLOOR PLAN (CORP DNG)

THIS DRAWING AND DESIGN ARE THE SOLE PROPERTY OF MR. CHITALE & SON AND SHALL NOT BE TRACED, COPIED, REPRODUCED, MODIFIED OR UNAUTHORISED USE OF IN ANY OTHER MANNER WITHOUT THE WRITTEN PRIOR CONSENT OF THE ARCHITECTS.

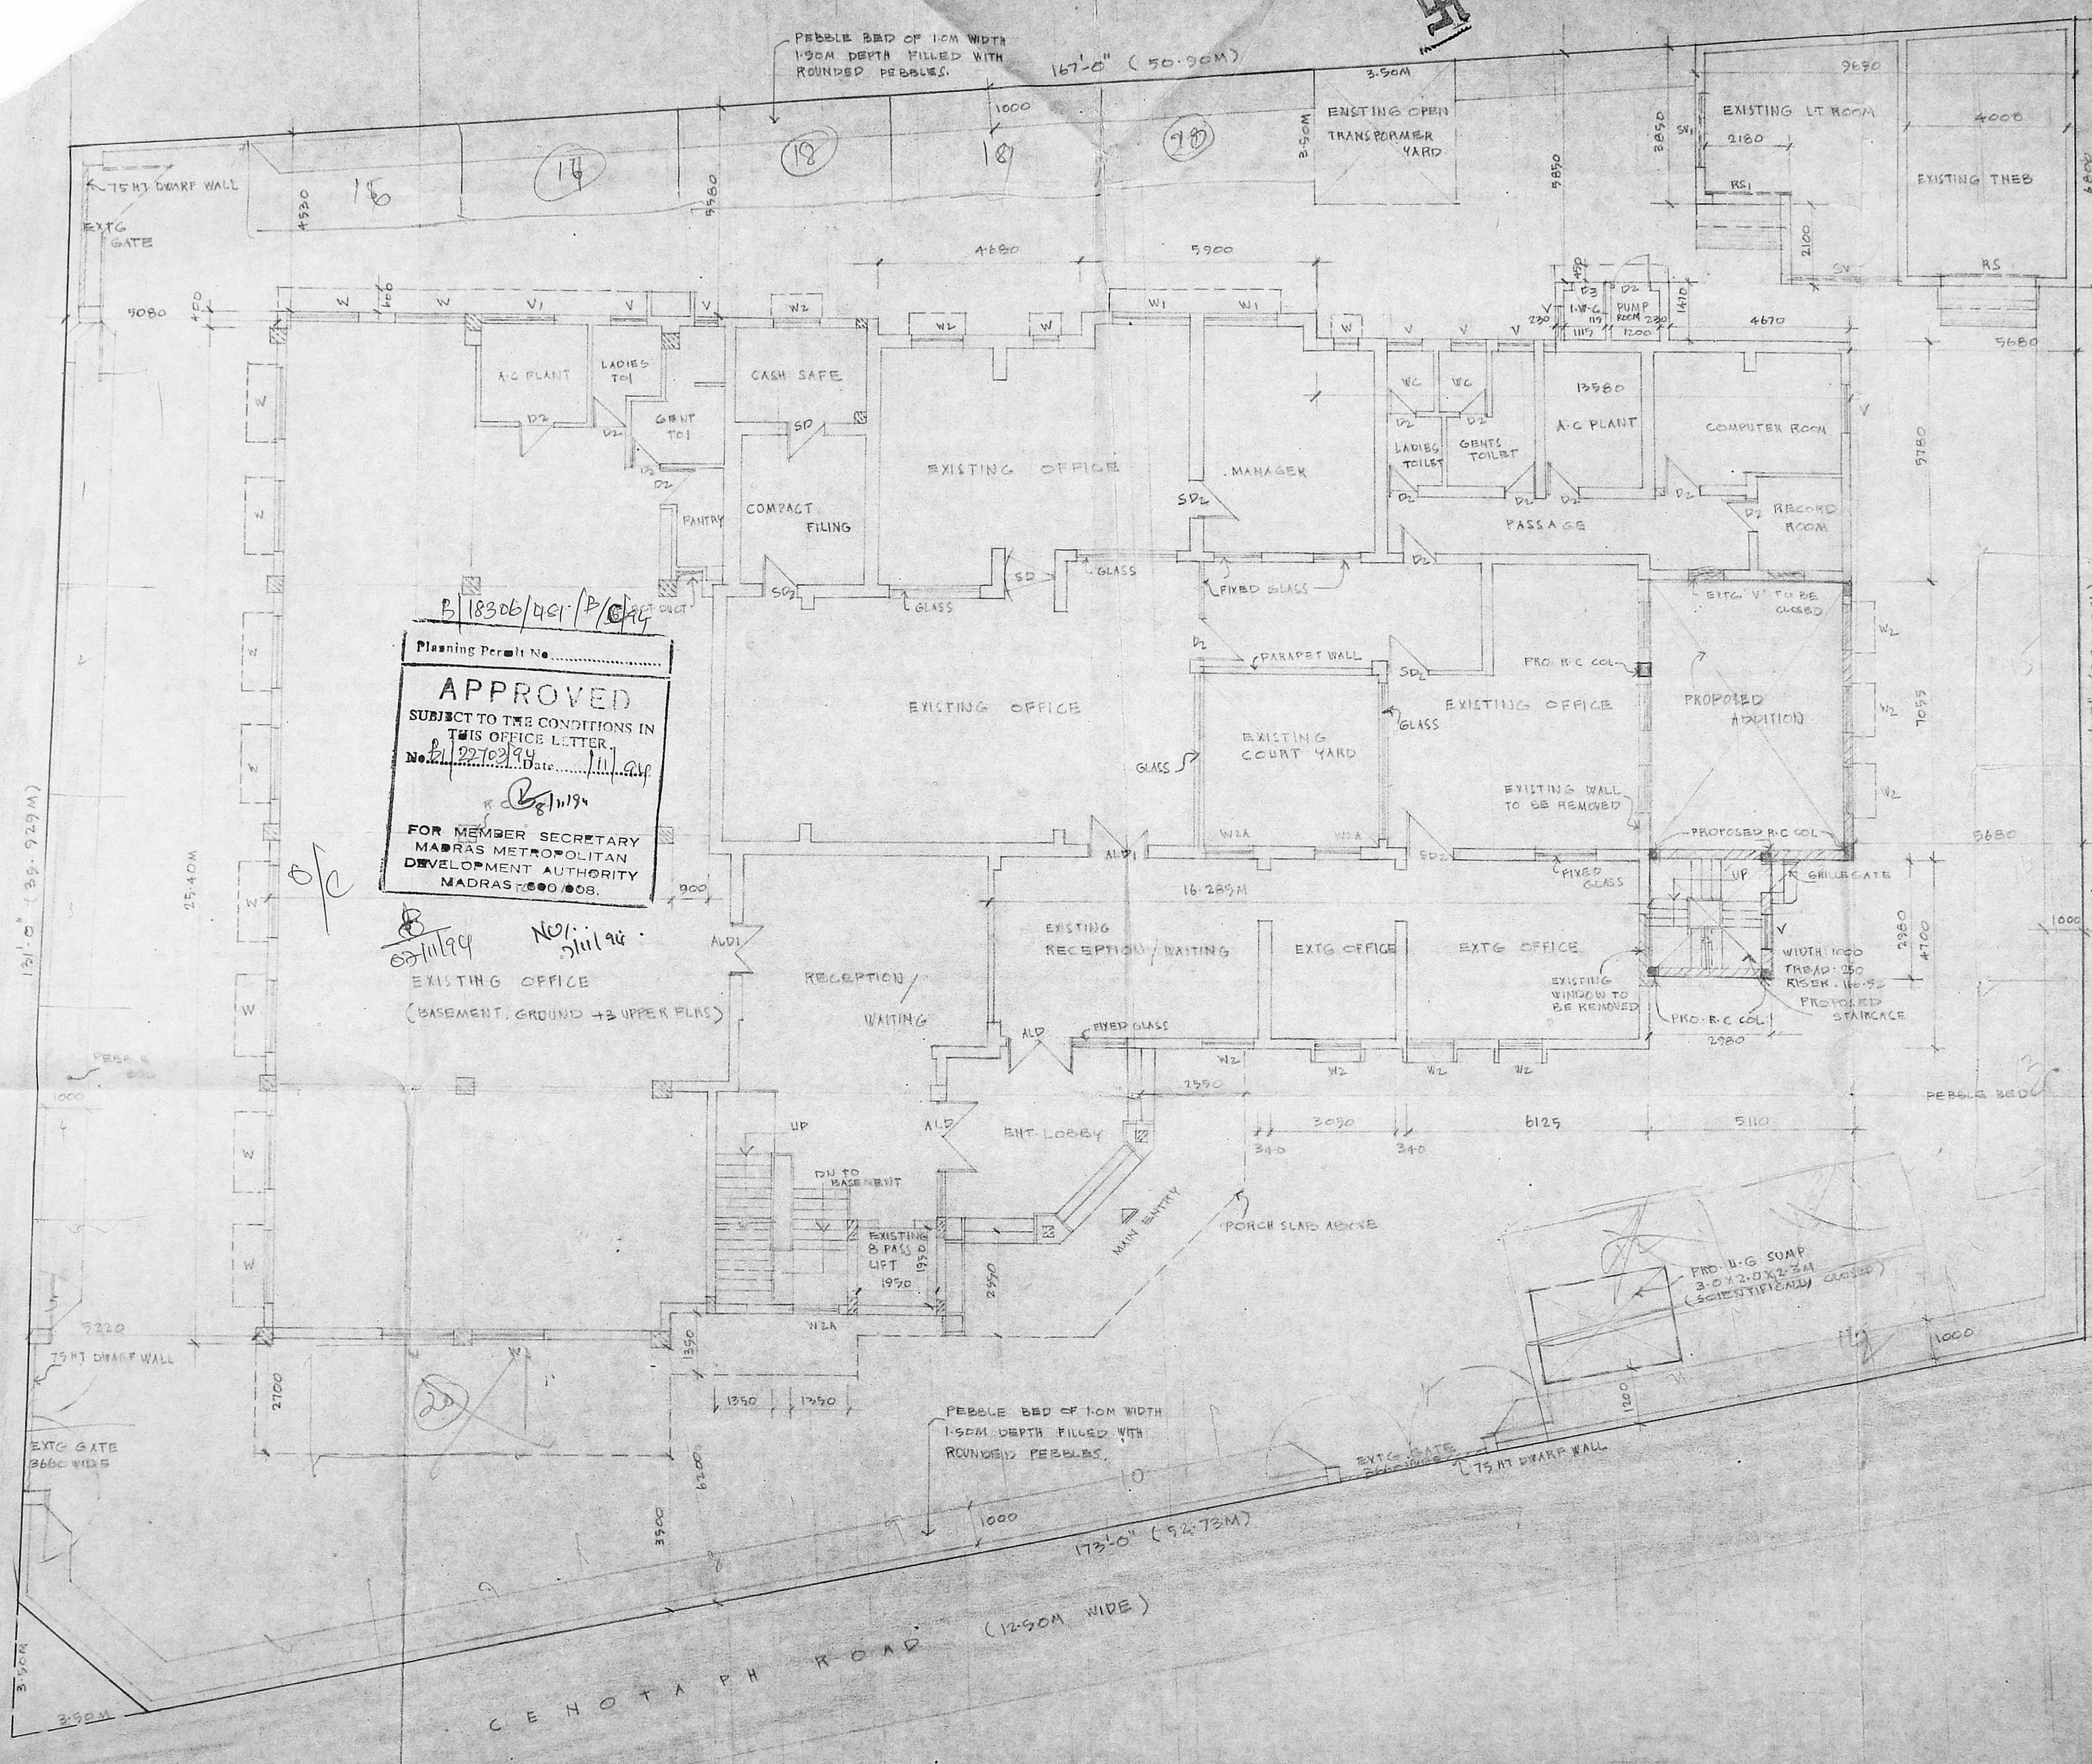

Planning Permit No. B/18306/491/P/0/94
APPROVED
 SUBJECT TO THE CONDITIONS IN THIS OFFICE LETTER No. B/22702/94 Date 11/11/94
 FOR MEMBER SECRETARY
 MADRAS METROPOLITAN
 DEVELOPMENT AUTHORITY
 MADRAS 600 008.

AREA STATEMENT

PLOT EXTENT	1835.93 M ² (667762.05 SQ FT)
F.S. 1 : 150	
PROPOSED ADDITION	A.T. 89.86 M ²
GROUND FLOOR	44.931
FIRST FLOOR	44.931
TOTAL	89.862 M²

EXISTING BUILTUP AREA: 2668.16 M²
 PROPOSED ADDITION : 89.862 M²
GRAND TOTAL (EXTG+PRO-ADDN): 2758.022 M²

SCHEDULE OF JOINERY

ALD	ALU GLAZED DOOR	1800 X 2250
ALDI	DO	1250 X 2250
FD	FIRE CHECK DOOR	1200 X 2250
D2	T-W FLUSH DOOR	840 X 2250
D4	DO	750 X 2140
W	ALU GLAZED WINDOW	1800 X 1350
W1	DO	1800 X 2100
W2	DO	1200 X 1350
W3	DO	1000 X 1350
V	ALU FIXED GLASS LOUVER	900 X 900
V1	DO	1600 X 900
W4	ALU GLAZED WINDOW	1100 X 1850
W5	DO	2400 X 1350
V2	ALU FIXED GLASS LOUVER	2400 X 900
RS	ROLLING SHUTTER	2400 X 2100
RS1	DO	1200 X 2100
SV	STEEL FIXED GLASS LOUVER	2400 X 900
SV1	DO	1800 X 900

NOTE
 EXISTING COL. SHOWN [Symbol]
 PROPOSED COL. SHOWN [Symbol]

- ALREADY SANCTIONED**
- IN B.A. NO. 921/75 DATED 19.2.75
 IN P.N.O. 921/75 DATED 26.2.75
 - IN P.P.A. NO. 3617/76 DATED 24.11.76
 IN P.N.O. 3617/76 DATED 24.11.76
 - IN P.P.A. NO. B/19984/70 DATED 14.11.90
 IN B.A. NO. 445/70 DATED 30.11.90
 - IN P.P.A. NO. B/21427/91 DATED 12.2.92
 IN B.P. NO. 138/92 DATED 2.9.92

J.P.

- ALREADY SANCTIONED
- ① IN BA NO. 931/75 DATED 19.3.75
 - ② IN BA NO. 931/75 DATED 26.3.75
 - ③ IN P.P.A. NO. 361/76 DATED 24.11.76
 - ④ IN P.P.A. NO. 366/76 DATED 24.11.76
 - ⑤ IN P.P.A. NO. 81/1994/90 DATED 20.11.94
 - ⑥ IN P.P.A. NO. 443/90 DATED 20.11.94
 - ⑦ IN P.P.A. NO. 81/2427/91 DATED 2.12.91
 - ⑧ IN P.P.A. NO. 155/92 DATED 7.5.92

PLAN AT 2ND FLOOR LVL

Chitale & Son
CHARTERED ARCHITECTS
INTERIOR DESIGNERS & CONSULTANTS
201, 203, 205,4285