

**GENERAL SPECIFICATION**

SAND FILLING WITH RIVER SAND  
FOUNDATION CONCRETE R.C.C 1:2:4 MIX FOR  
COLUMNS R.C.C FOR WALL FOOTING 8:W IN  
CM 1:3 MIX IN FOUNDATIONS  
FOR SUPER STRUCTURES STANDARD BRICKS IN  
CM 1:3 MIX  
FLOORING R.C.C 1:4 MIX FOR  
PLASTERING CM 1:3 MIX FOR  
1:6 FOR OUTER  
CEILING PLASTERING CM 1:3 MIX  
WHITE AND COLOUR WASHING IS APPROVED PAINTS  
WEATHERING COURSE BRICK TELL LIME  
CONCRETE WITH NECESSARY COURSE  
WITH CM 1:3  
ROOF TILES IN ALK TILES  
R.C.C ROOF 1:2:4 MIX 15CM THK  
DOORS AND WINDOWS AND VENTILATION  
TEAK WOOD WITH GLAZED UNLESS OTHERWISE  
SPECIFIED

**NOTE**  
DRAWING TO BE READ NOT TO SCALE  
ALL DIMENSIONS ARE IN MM

**LEGEND**

PROPOSAL	-	[Symbol]
BOUNDARY	-	[Symbol]
ROAD	-	[Symbol]
SEWER LINE	-	[Symbol]
WATER LINE	-	[Symbol]

PRAYOD MADHAVAN, B. Arch.  
M. Member Council of Architecture  
CA-7, 4405,  
F. No. 10, Indian Institute of Architecture,  
F. No. 10, Indian Institute of Architecture,  
Architect and Surveyor, CLASS 11, 01,  
FOURTH FLOOR, ARCHITECTS AND SURVEYORS,  
B. N. CROSS STREET, KARAIKAL,  
MADRAS 600 000

NO	DESCRIPTION	DATE	DRWN	CHKD
REVISIONS				
1	ARCHITECT	MR PRAYOD		
2	ENGINEER			
3	DRAWN	S. PRABAKARAN		
4	SCALE	1:100		
5	CHECKED			
6	DATE	30-09-94		

OWNER REPRESENTED BY POWER AGENT  
*D. Madhavan*



**TITLE**  
PROPOSED RESIDENTIAL APARTMENTS AT PLOT  
NO 20 SATHYANARAYANA AVENUE, MYLOPORE  
DIVISION BLOCK NO 84 OLD SURVEY NO 4  
R S NO 3900/18

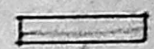
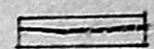
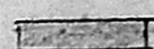


JOB NO: A94 09  
DRG NO: CD 01



Revised Plan  
 Dt: 5-12-94  
 MMDA (B)/PP NO. 1  
 C.No. B1/23125/94  
 A.S.L.  
 Scribble  
 PART I 12/12  
 PART II 13  
 A.P. N.V. 21/11 U.P.

2/3

**LEGEND**

- PROPOSAL 
- BOUNDRY 
- ROAD 
- SEWER LINE 
- WATER LINE 

*[Handwritten signature]*

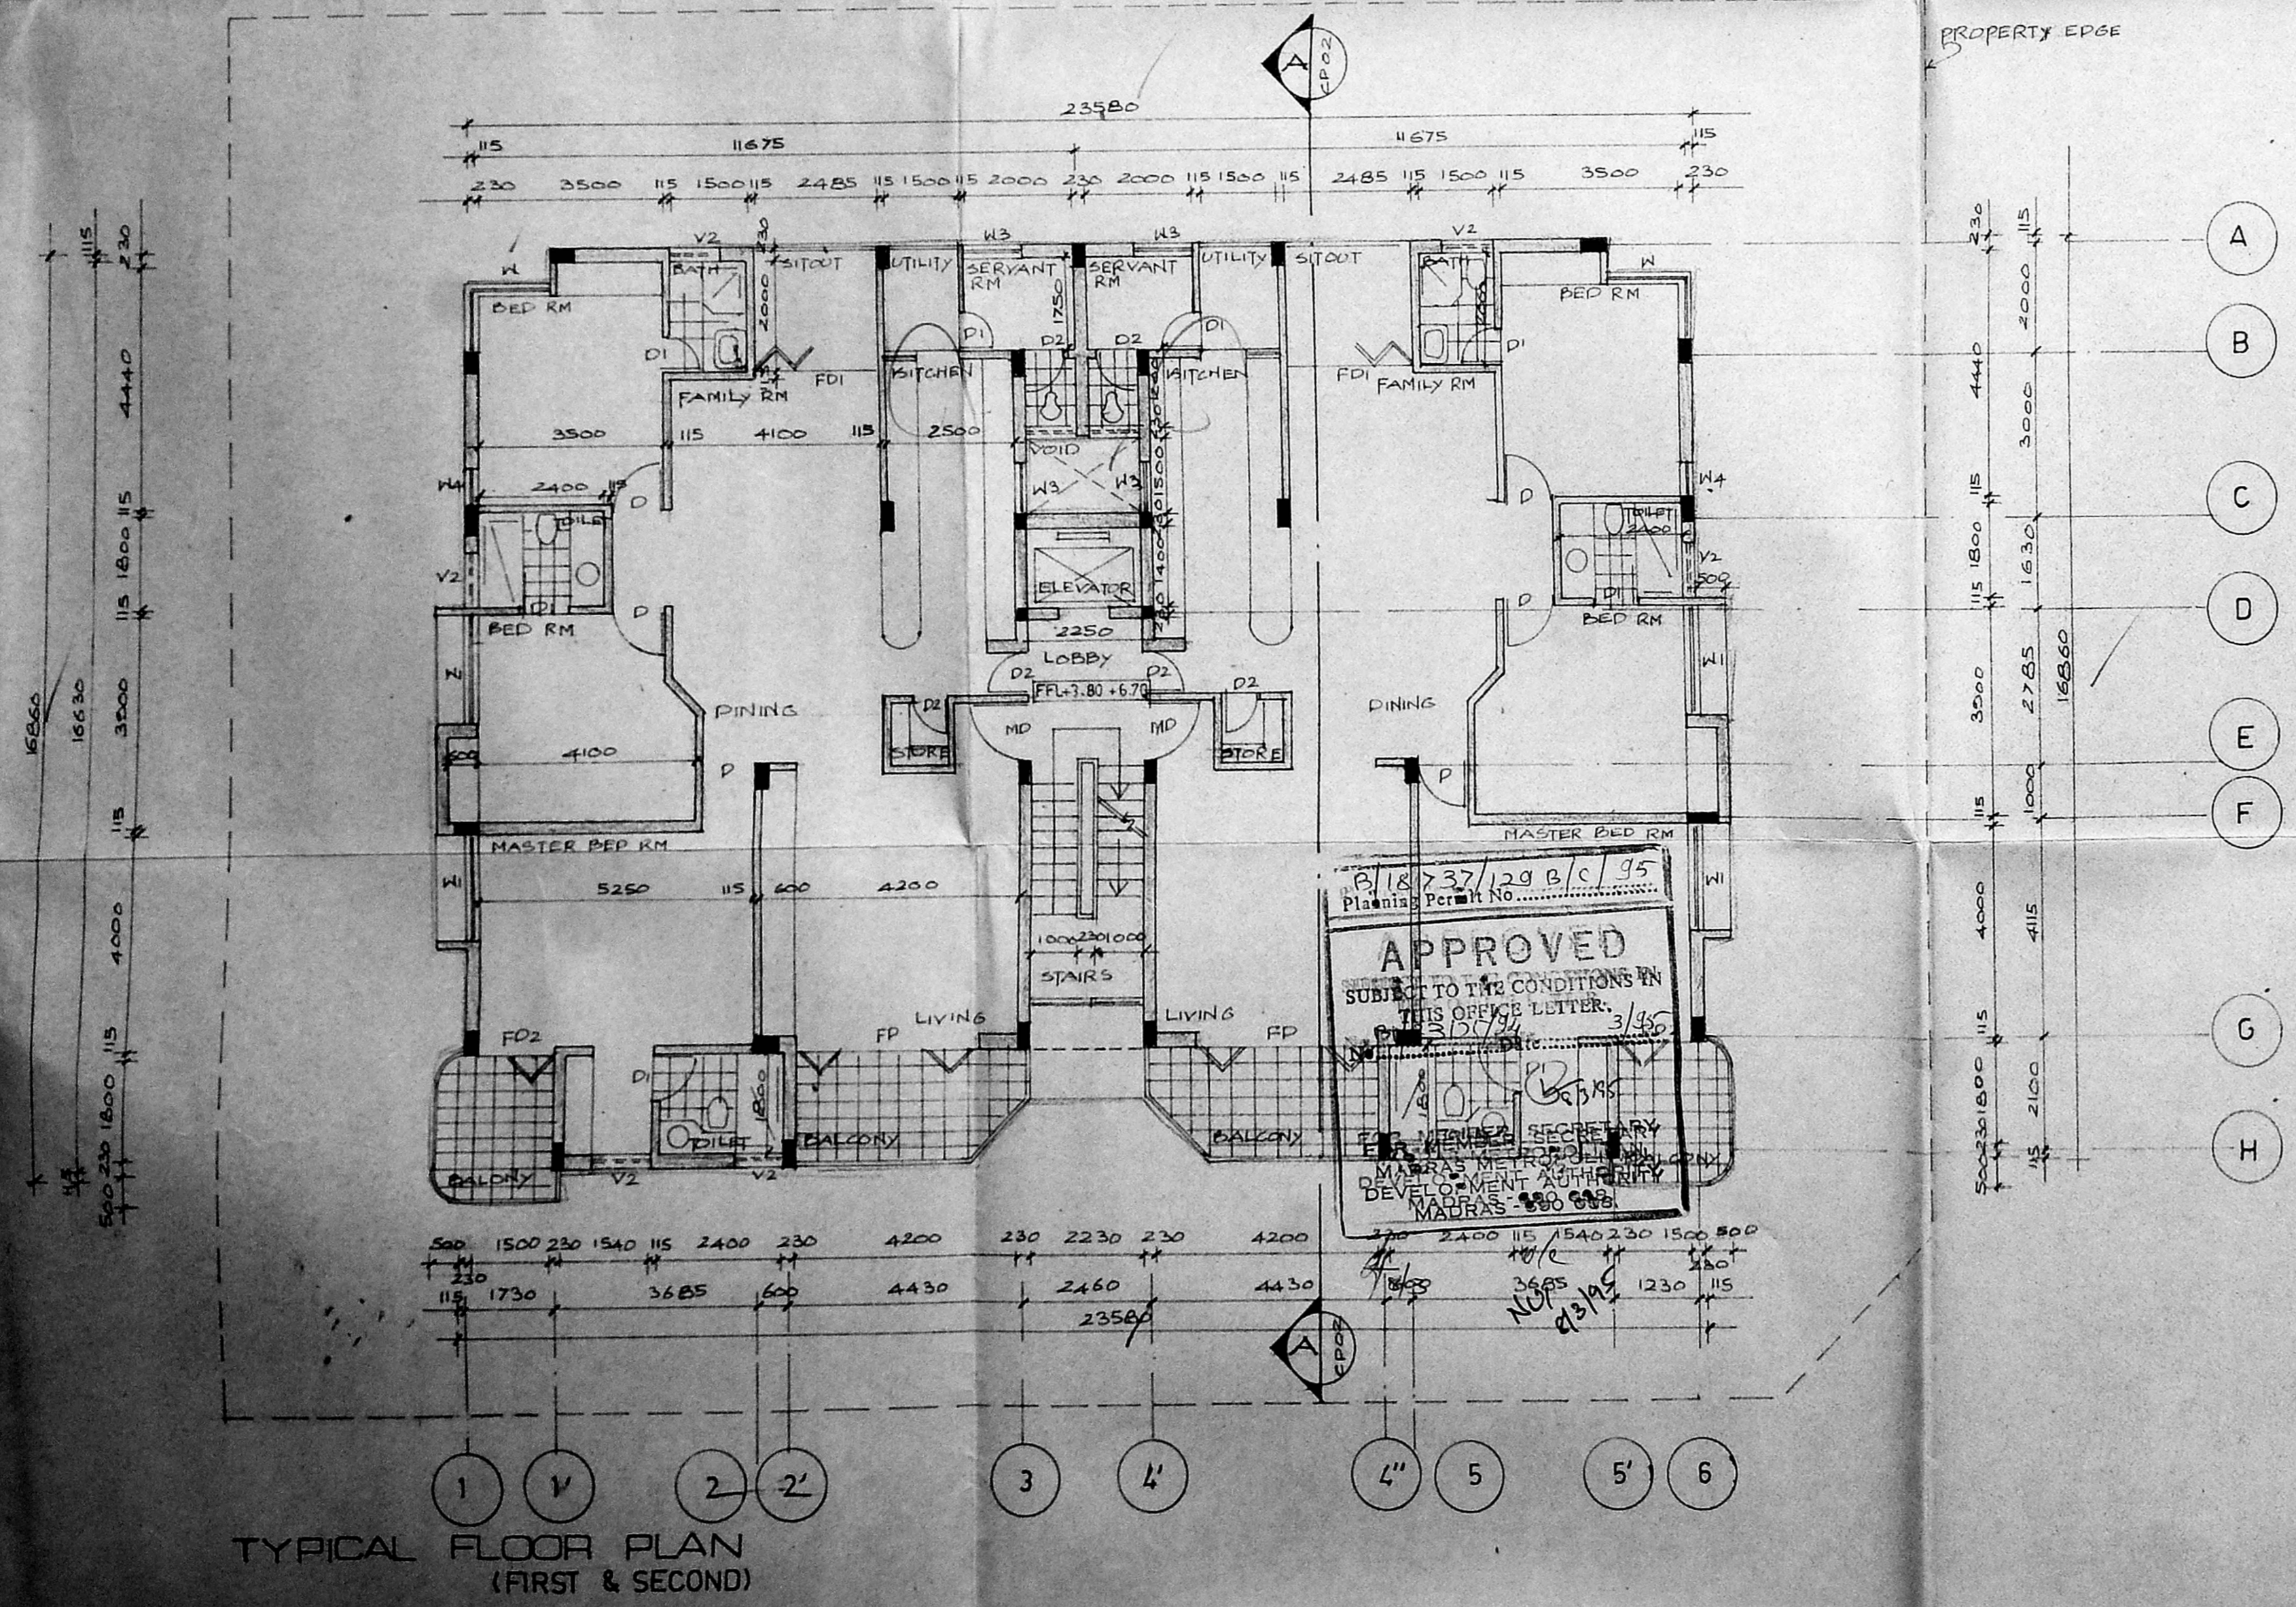
#84-00 MADHAVAN. B Arch  
 Membr of Council of Architects  
 CA-7 4405.  
 Fellow Indian Institute of Architects.  
 F.S.I.P.  
 Architect and Surveyor. CLASS 1. M. No: 4.  
 F.O.M.A. Archt cts and In. Rs. 1994.  
 8th Cross Street, Karpagam 5 r. n.  
 ADYAR, MADRAS 600 001

NO	DESCRIPTION	DATE	DRN	CHK
REVISIONS				
	ARCHITECT	PRAMOD.M		
	ENGINEER			
	DRAWN	G.K.V		
	SCALE	1:100		
	CHECKED			
	DATE			
	OWNER	S. MaChalu b.		

**ASPAAL**  
 ARCHITECTS AND INTERIOR DESIGNERS  
 3 8TH CROSS STREET KARPAGAM GARDENS MADRAS 20

TITLE  
 PROPOSED RESIDENTIAL APARTMENTS AT PLOT  
 NO 20 SATHANARAYANA AVENUE MYPALRE  
 DIVISION BLOK 03 04 OLD SURVEY NO. 1  
 R/S NO 3900/18

JOB NO  
**A 94 09**      00 09



TYPICAL FLOOR PLAN  
 (FIRST & SECOND)



