


RP dt 26.11.94
 N
 S

TOWER & PARK AREA

TOWER CLUB AREA

B/18903/295 A/G/95
 Planning Permit No. **APPROVED**
 SUBJECT TO THE CONDITIONS IN THIS OFFICE LETTER.
 No. B/25430/92 Date 6/95
 18.29M
 FOR MEMBER SECRETARY
 MADRAS METROPOLITAN
 DEVELOPMENT AUTHORITY
 MADRAS - 600 009.

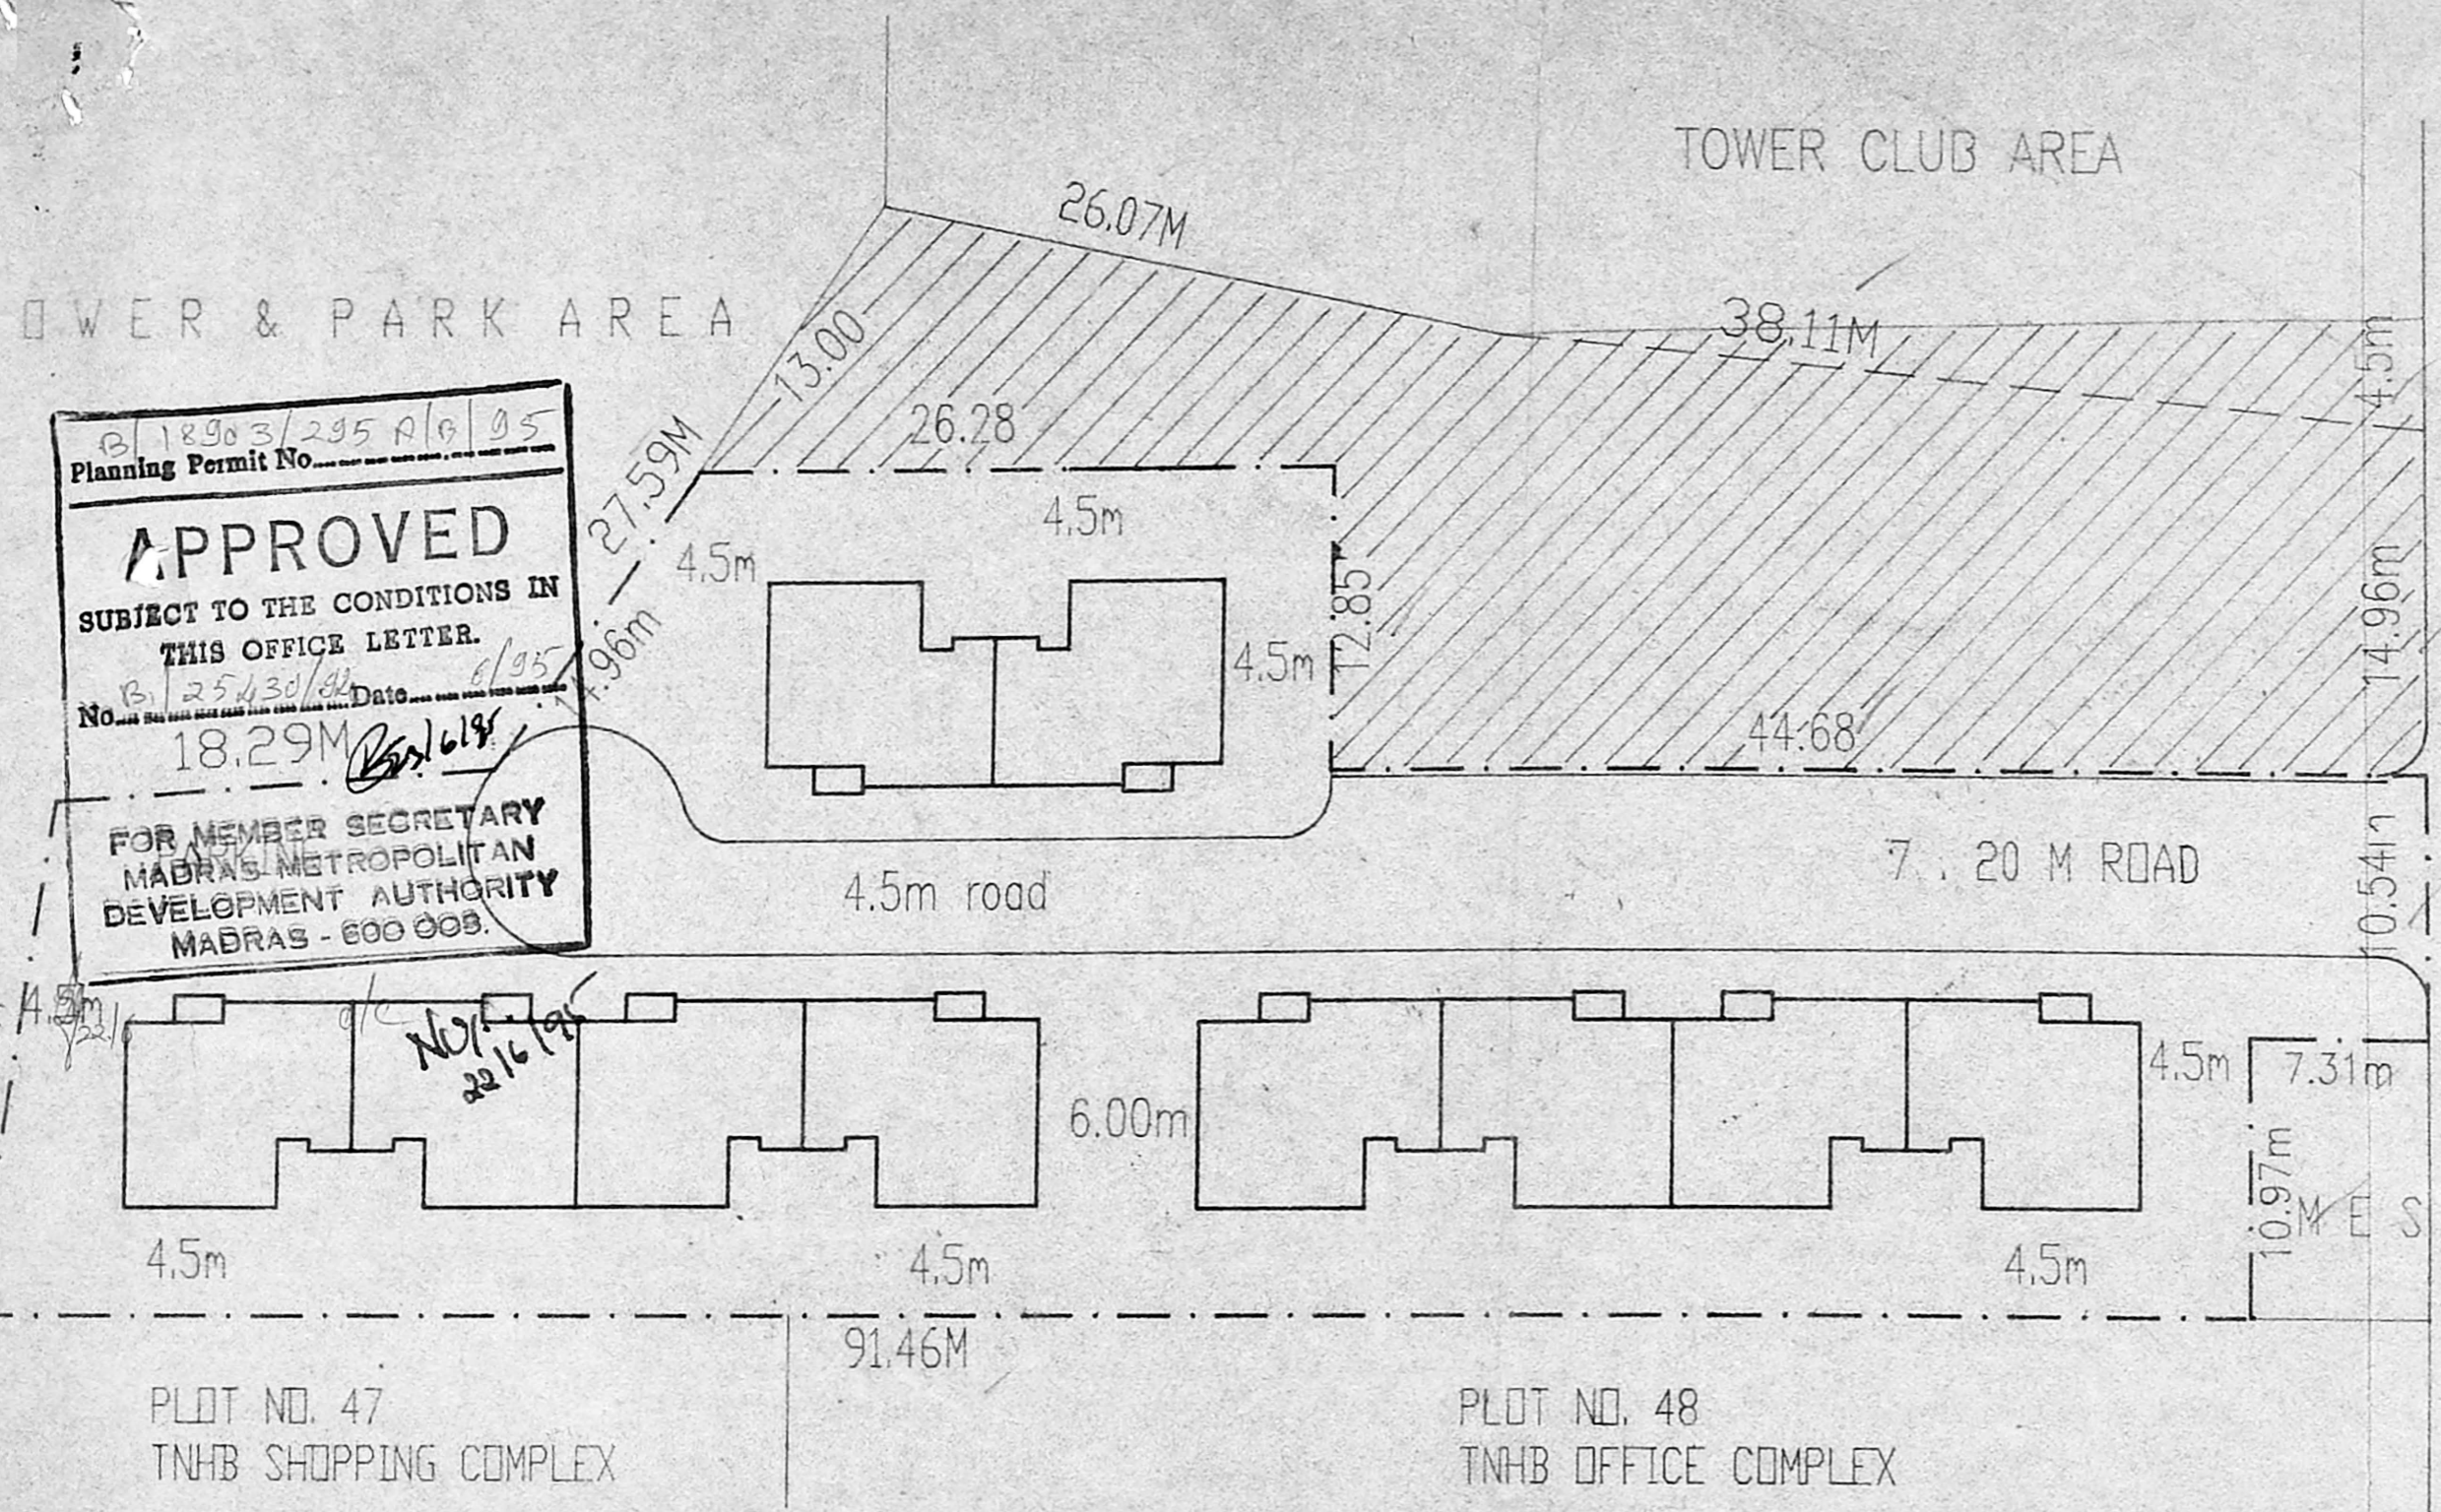

PLOT NO. 47
 TNHB SHOPPING COMPLEX

PLOT NO. 48
 TNHB OFFICE COMPLEX

<input type="checkbox"/>	TOTAL EXTENT	3348 Sq.M
<input checked="" type="checkbox"/>	EXCLUDED LAND	998 Sq.M
<input type="checkbox"/>	LAND FOR DEVELOPMENT	2350 Sq.M
	NO OF DWELLING UNITS	40
	PLINTH AREA/UNIT	72.24 Sq.M
	F. S . I	1.23

T . N . H . B
 ARINGNER ANNA NAGAR
 PART LAYOUT AT PLOT NO. C.49

[Signature]
 Executive Engineer
 Administrative Officer,
 Anna Nagar Division,
 TAMIL NADU GOVT. ENGINEERS,
 Anna Nagar, Madras 600 009

SCALE 0 5 10 20

S.D.No. 1/93

FILE No. TP1 / 5740 / 93

[Signature] 8-1-93
 A A T P S P

[Signature]
 CE 8/1/93

