




DATE: 5/11/94
 DRAWN: A.S.
 CHECKED: [Signature]
 SCALE: 1:100
 DRAWING NO: 02/2439








PROPOSED FLATS FOR M/S SODSUN HOUSING DEVELOPMENT (P) LTD AT R.S.NO. 6241, BLOCK NO 42, SOUTH BANG ROAD

PLAN, SECTION ELEVATION & ETC. (CONTD.)

NOTE: ALL DIMENSIONS TO BE CHECKED AT SITE. DIMENSIONS TO BE FOLLOWED. IN THE EVENT OF ANY DISCREPANCIES OR DIFFERENCES BETWEEN OTHER ENGINEERING DRAWINGS OR SITE CONDITIONS OR OTHERWISE CLARIFICATION PRIOR TO EXECUTION OF WORK AT SITE. THE DRAWING AND DESIGN ARE THE SOLE PROPERTY OF M/S CHITALE & SON AND SHALL NOT BE REPRODUCED, COPIED, LOANED, LENT OR MADE IN ANY MANNER WITHOUT THE WRITTEN CONSENT OF THE ARCHITECTS.

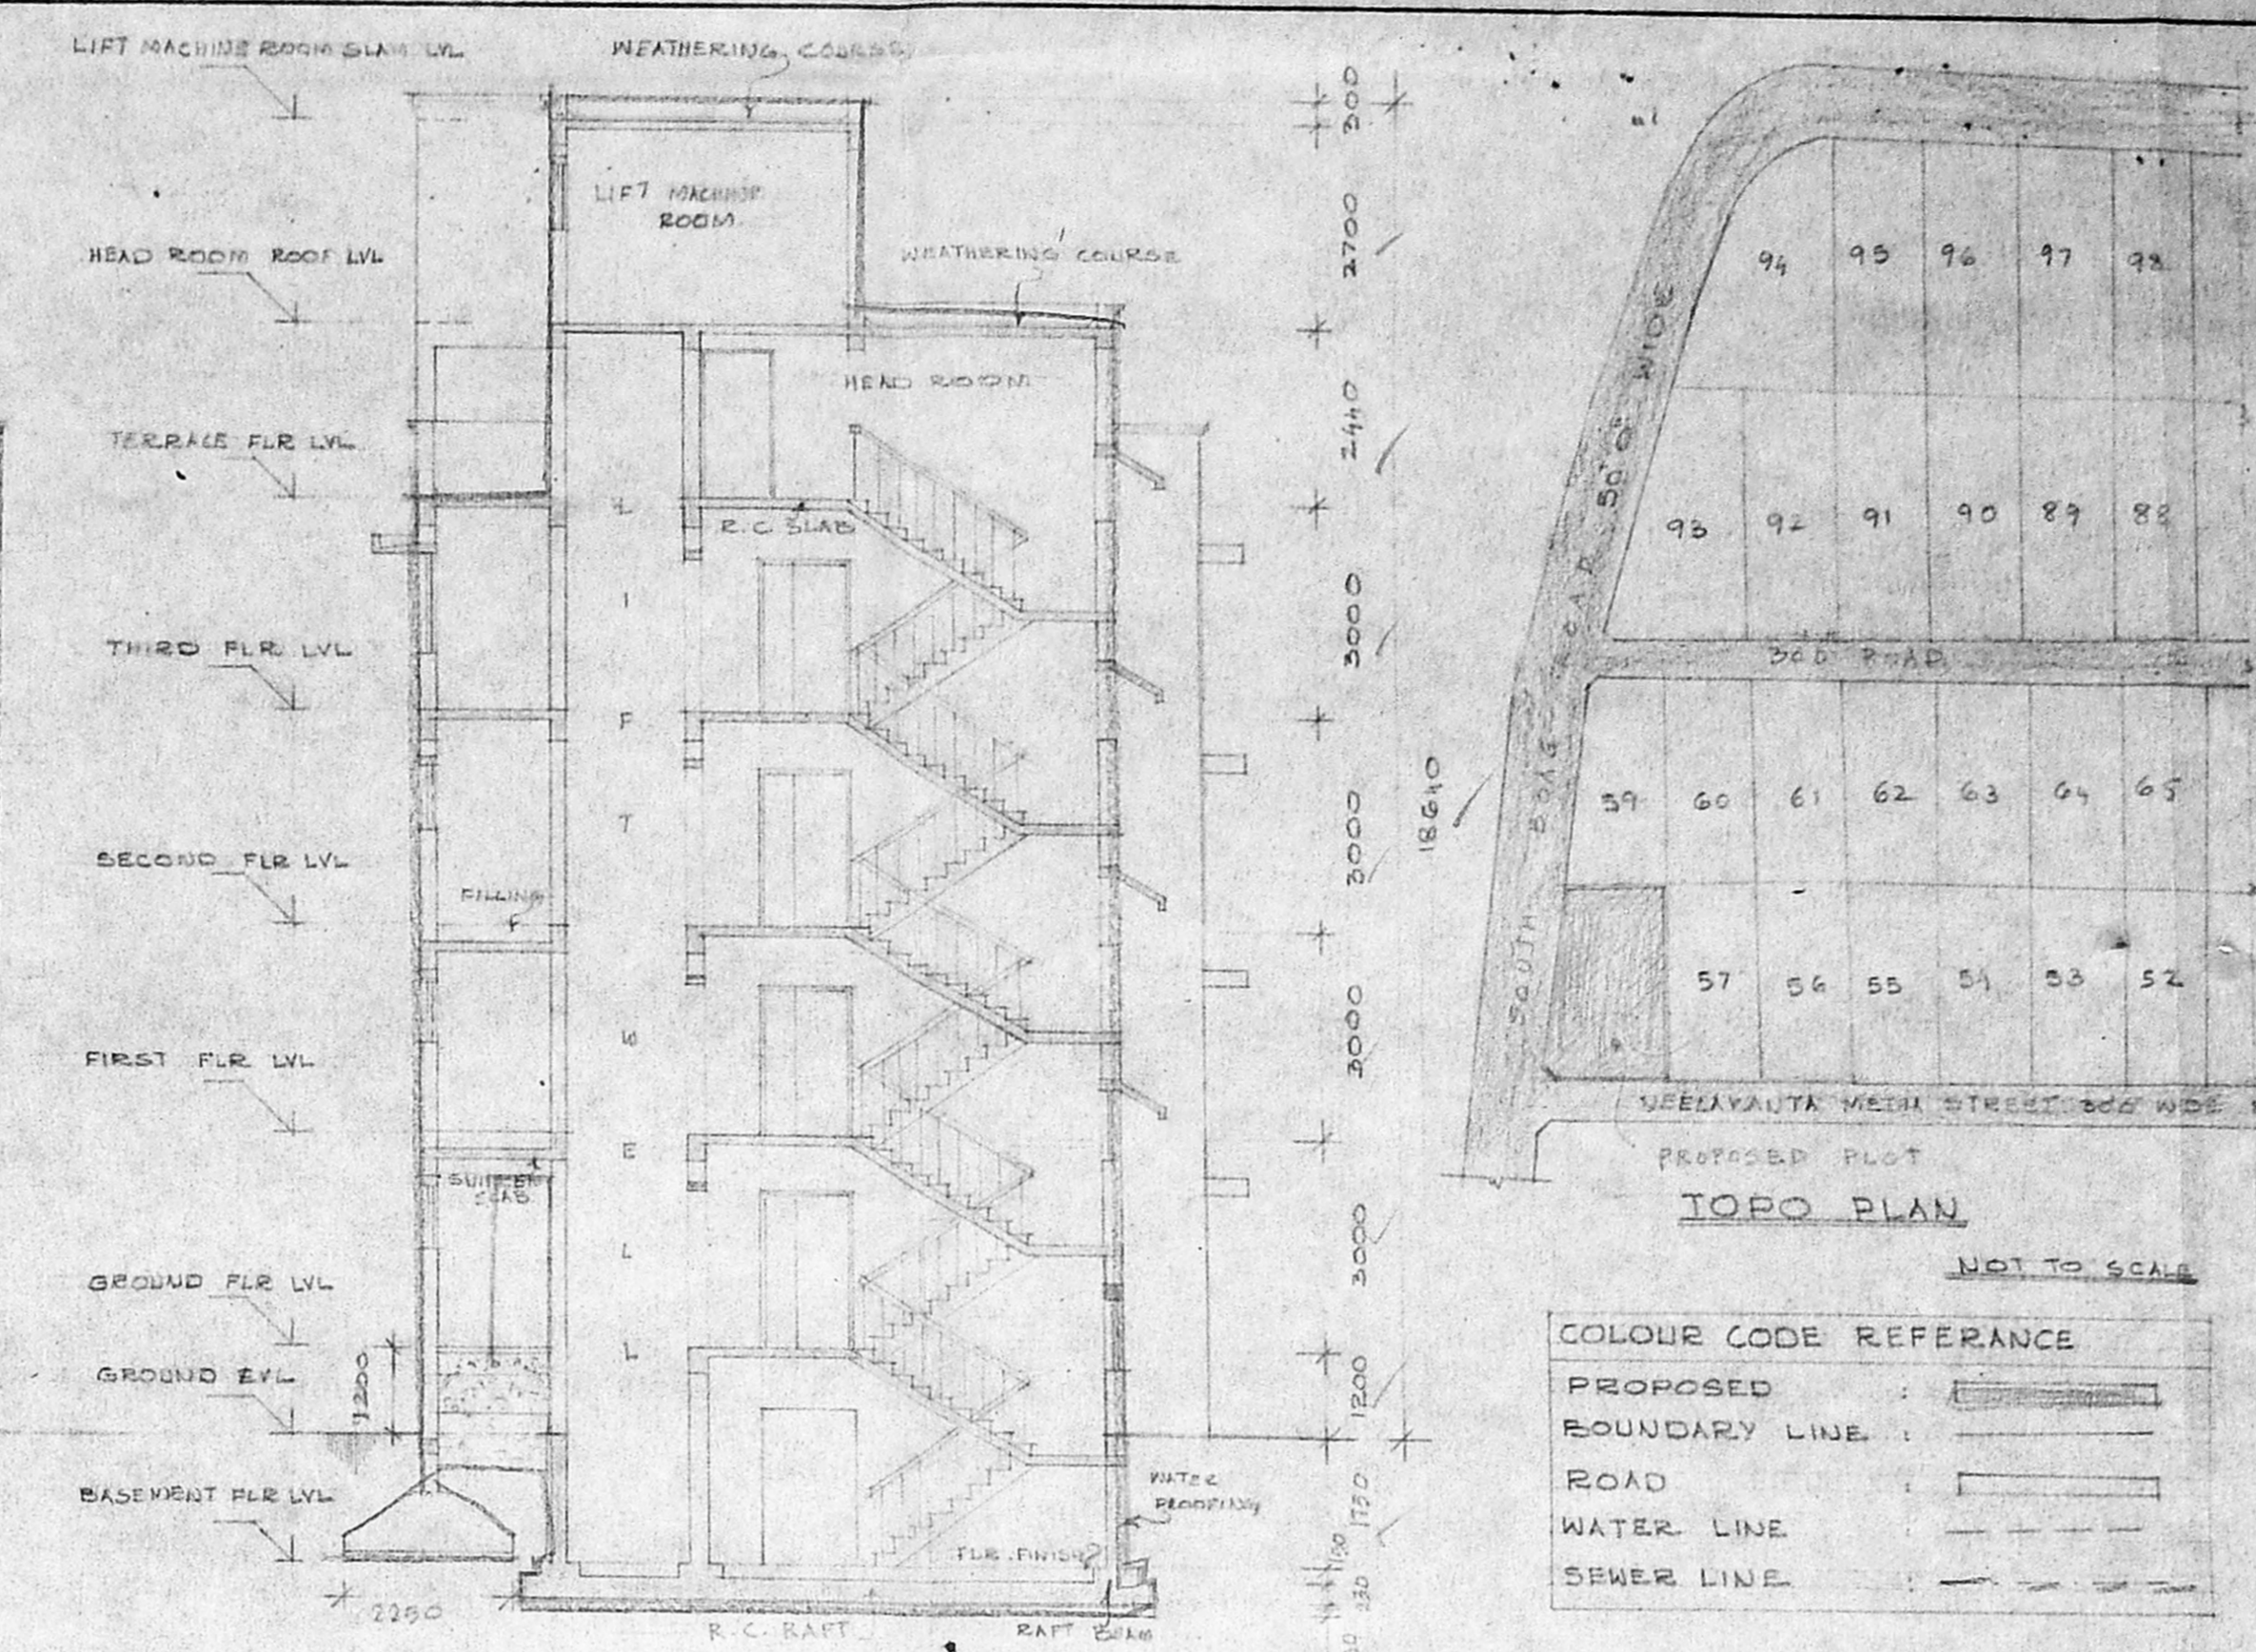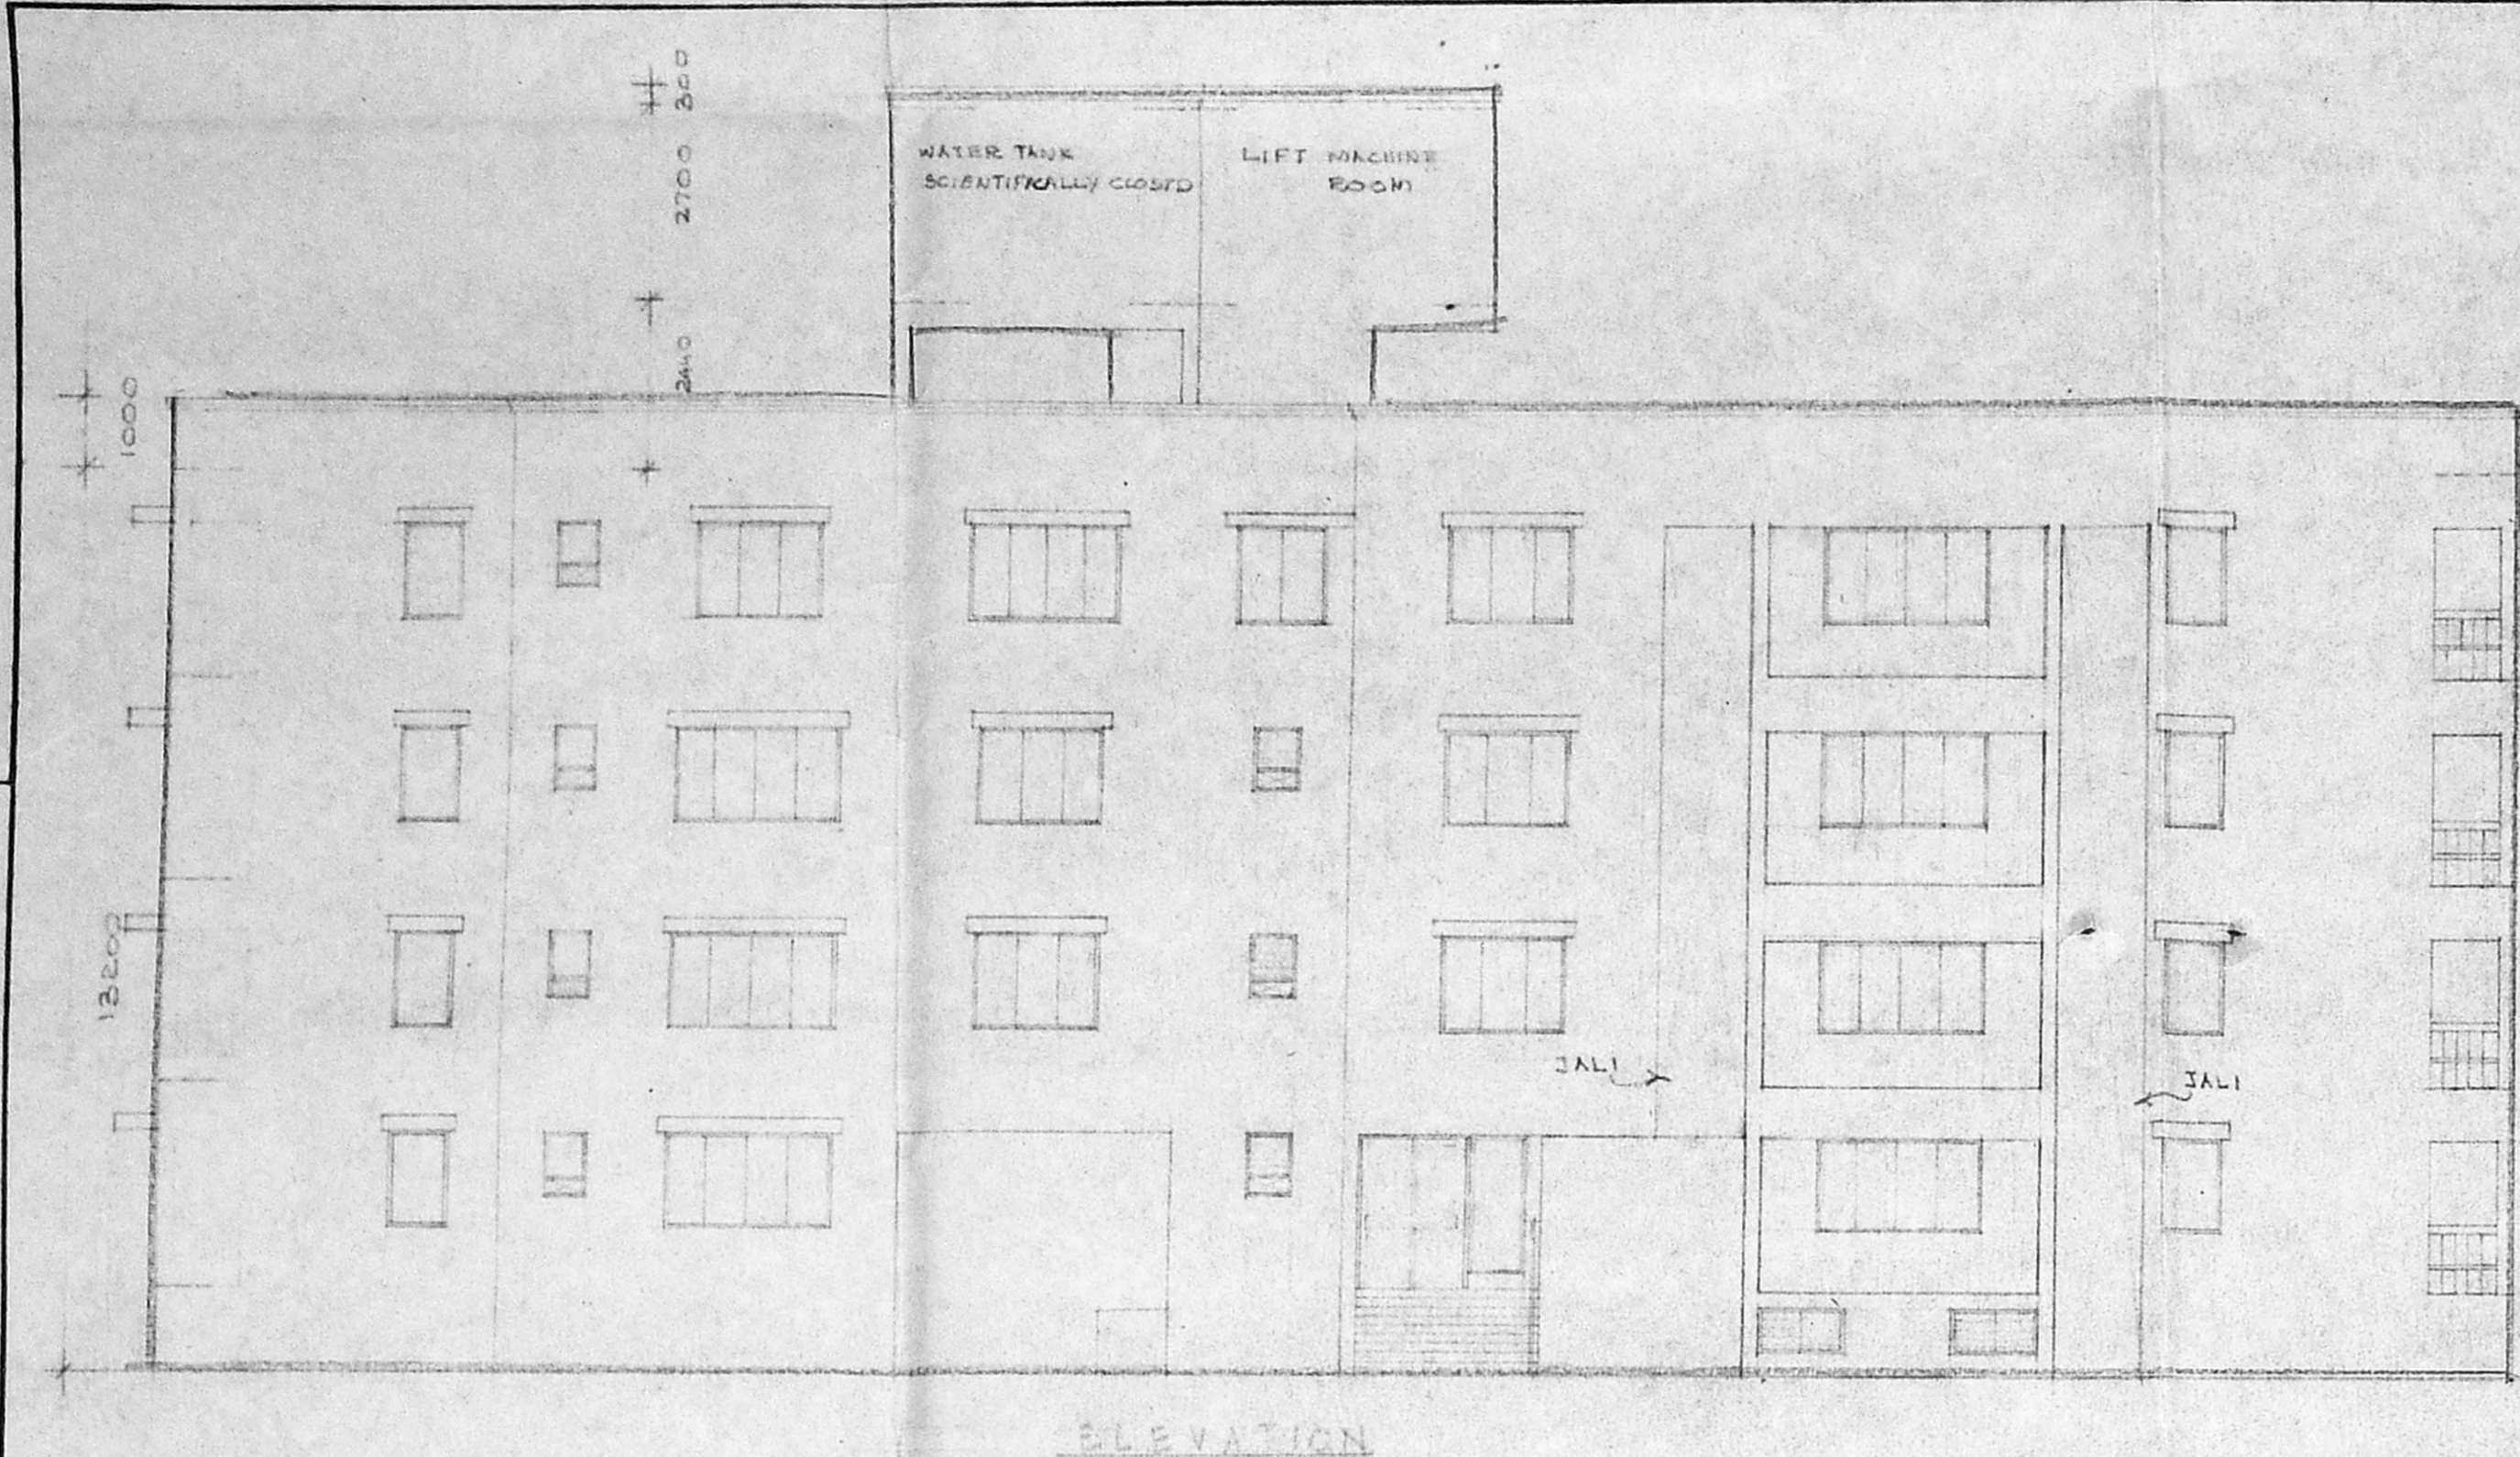

AREA STATEMENT		SCHEDULE OF JOINERY	
PLOT EXTENT	910.44 M ²	MD. T.W. GLASS DOOR	1500 X 2140
F.S.I. ALLOWABLE	1.5	WD. T.W. FLUSH DOOR	1200 X 2140
PLOT COVERAGE	1365.66 M ²	DO	970 X 2140
		DO	840 X 2140
		AD. T.W. PANELLED DOOR	1500 X 2140
		T.W.	800 X 2140
BASEMENT FLOOR AREA	128.187 M ²	WD. T.W. GLASS WINDOW	1200 X 1350
GROUND FLOOR AREA	211.251 M ²	SW. DO	1750 X 1350
FIRST FLOOR AREA	342.253 M ²	AW. DO	1200 X 1350
SECOND FLOOR AREA	342.253 M ²	EW. DO	1200 X 1350
THIRD FLOOR AREA	342.253 M ²	SW. T.W. ADJ. GLASS LOU. WINDOW	1500 X 916
TERRACE FLOOR AREA	29.264 M ²	TV. T.W. PARTY LOU. PANELLED WITH GLASS	1100 X 916
TOTAL AREA	1358.412 M ²	24. T.W. FIXED LOU. VENTILATOR	1100 X 600
GRAND TOTAL AREA (F.S.I. + NON-F.S.I.)	11525.277 M ²	DO	1500 X 916
CAR PARK PROVIDED	8 NOS.		

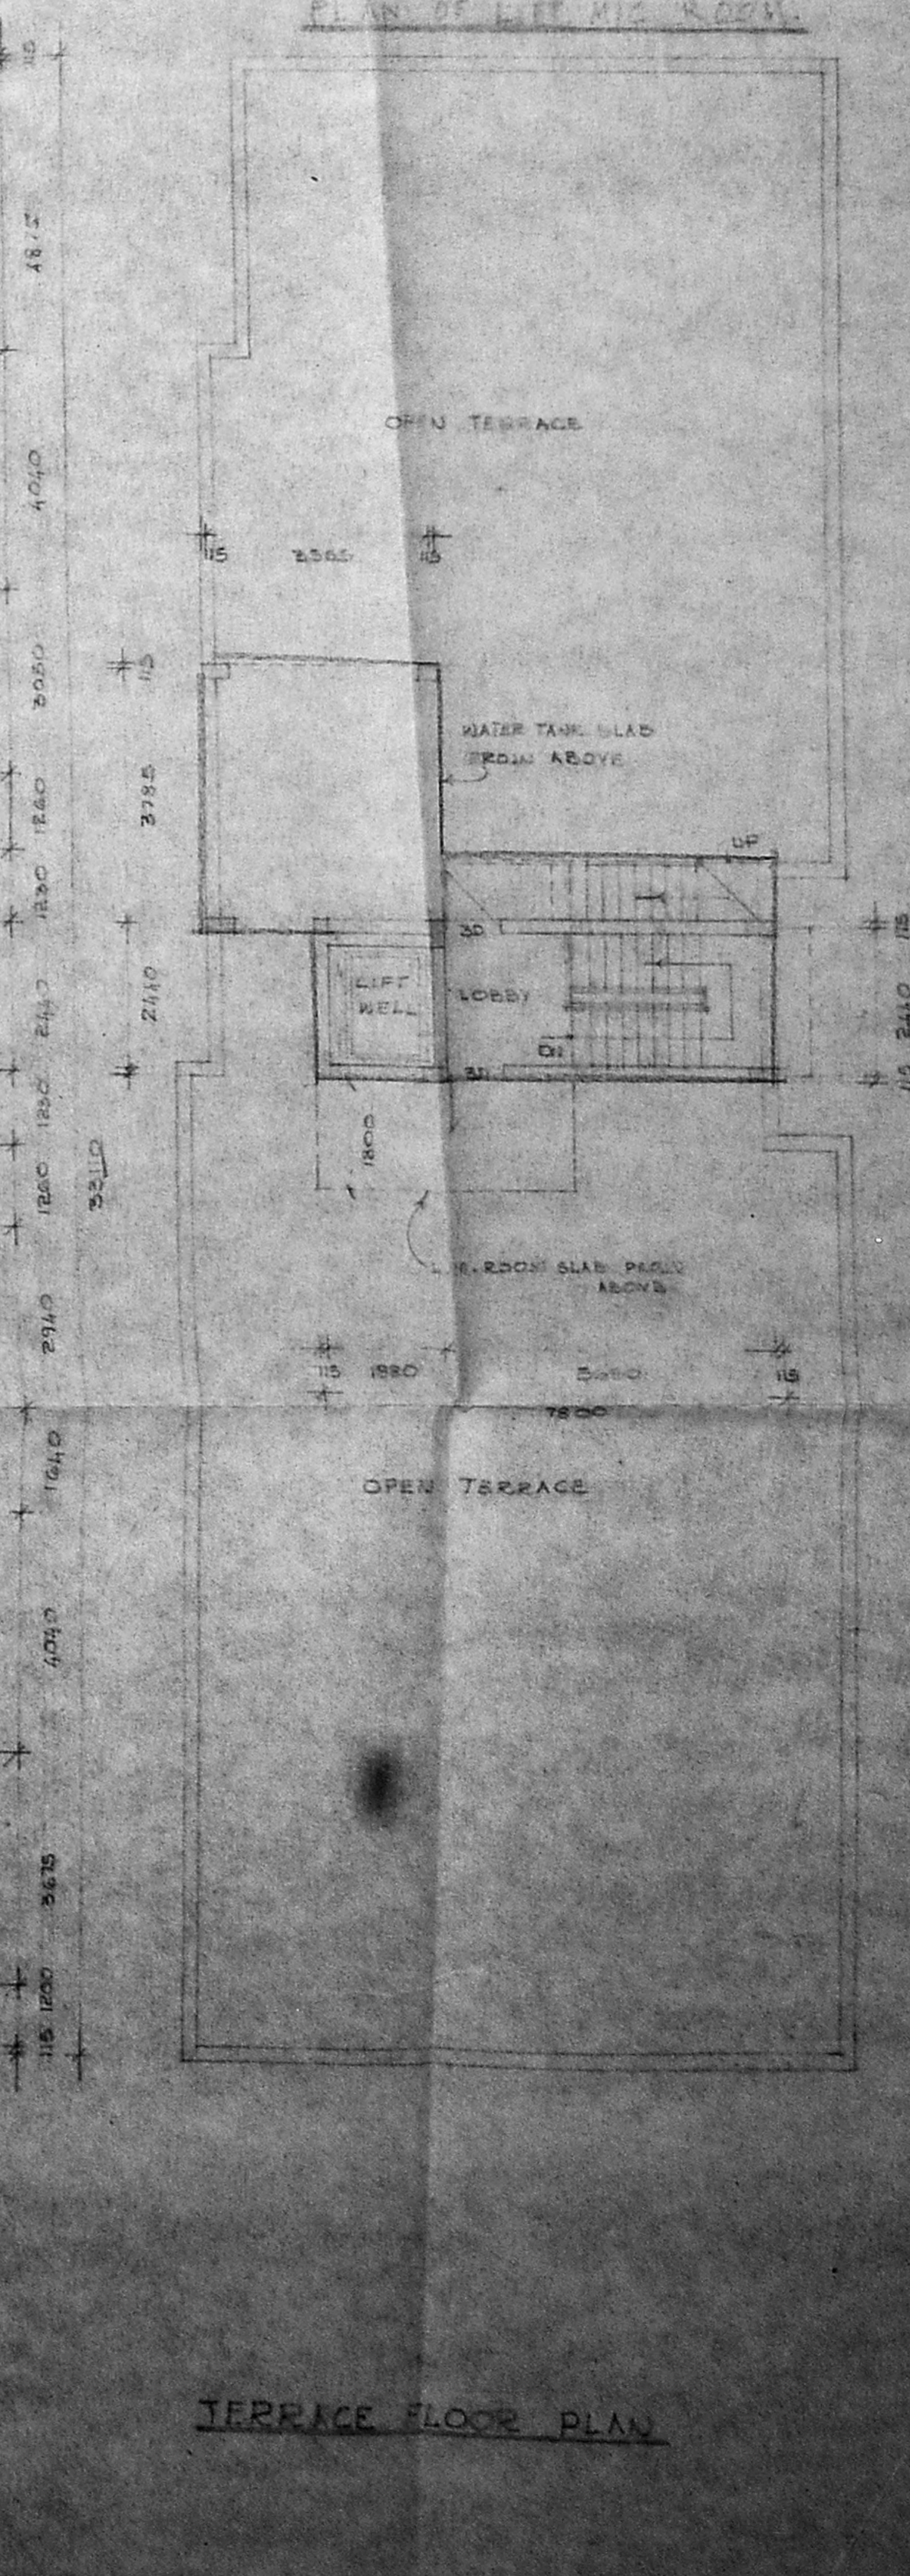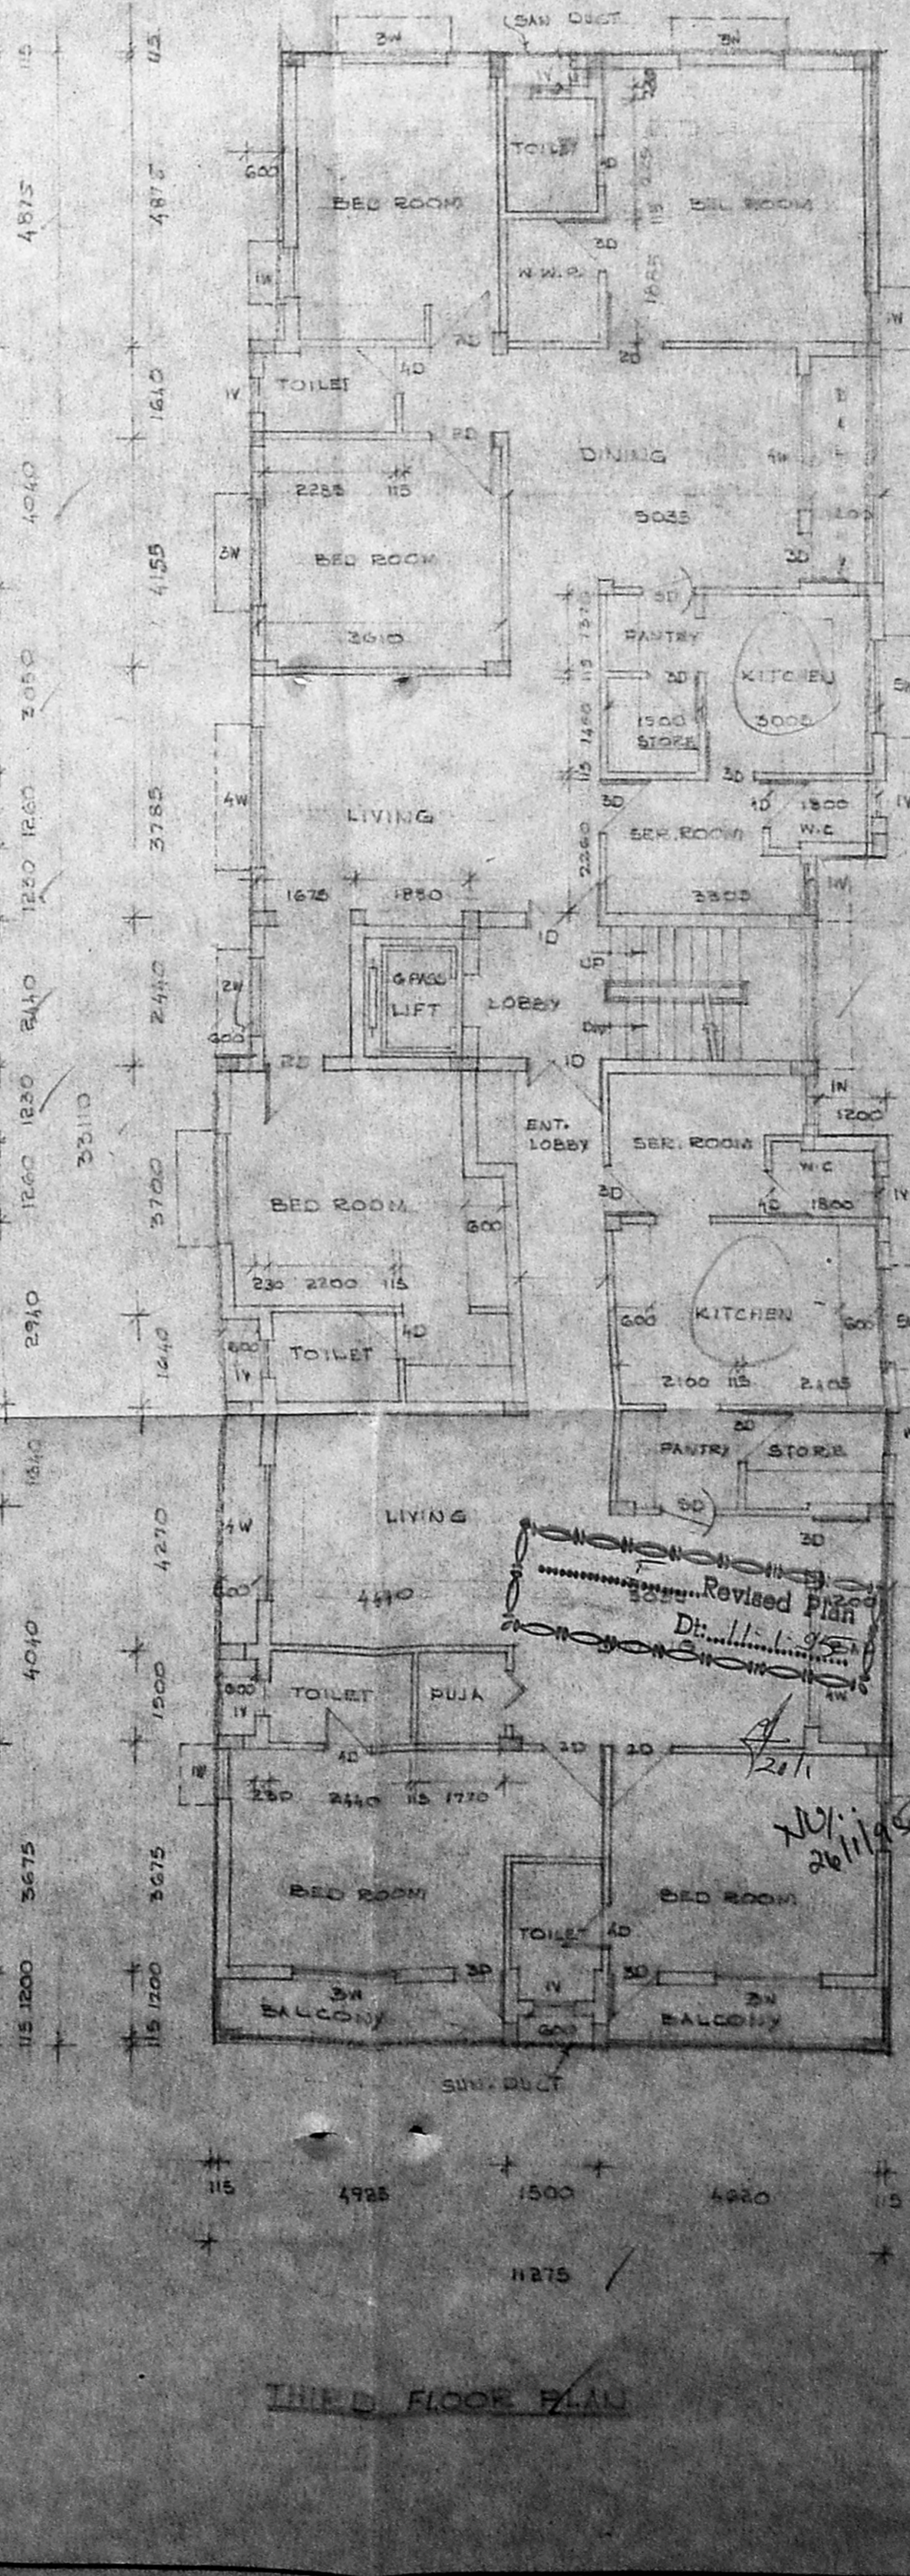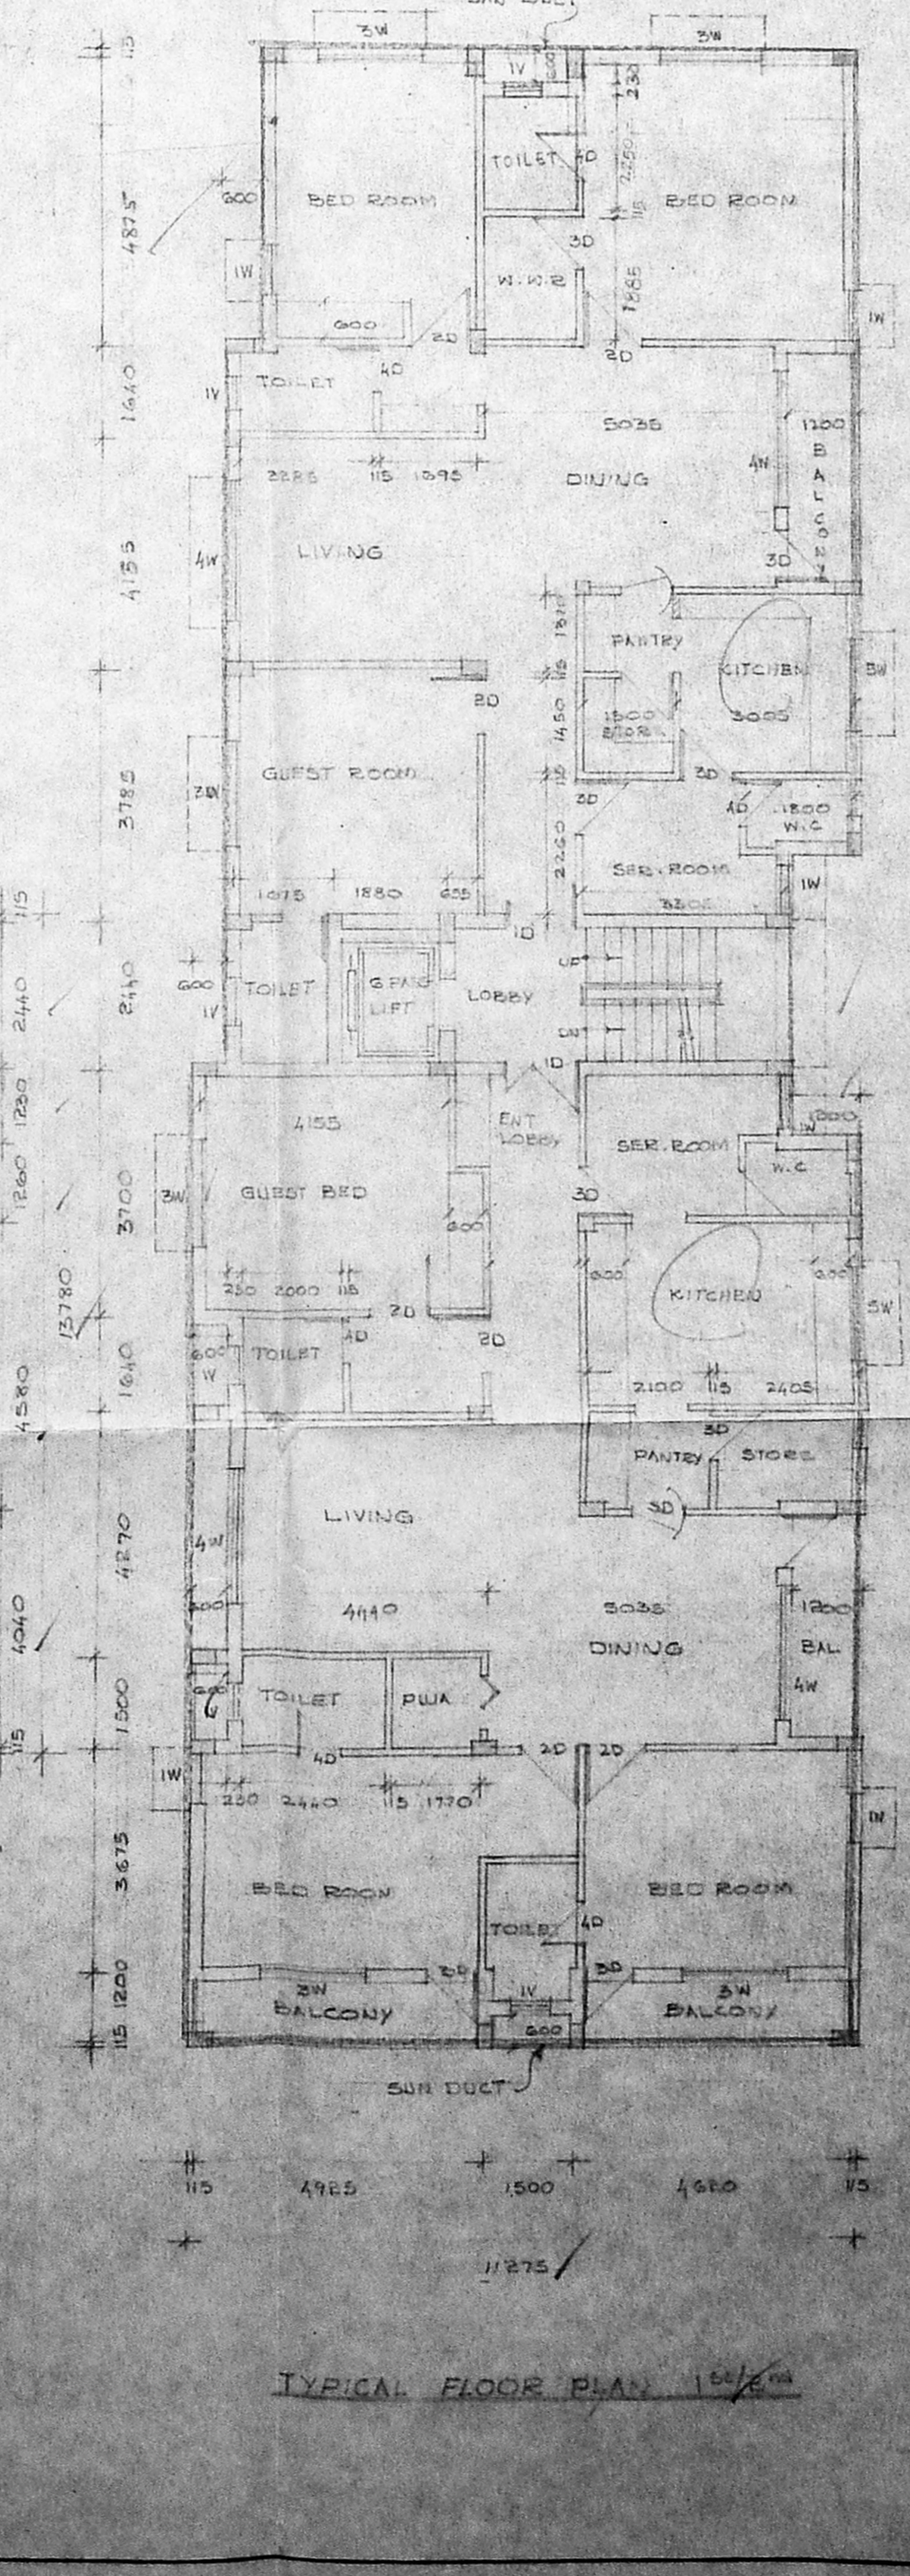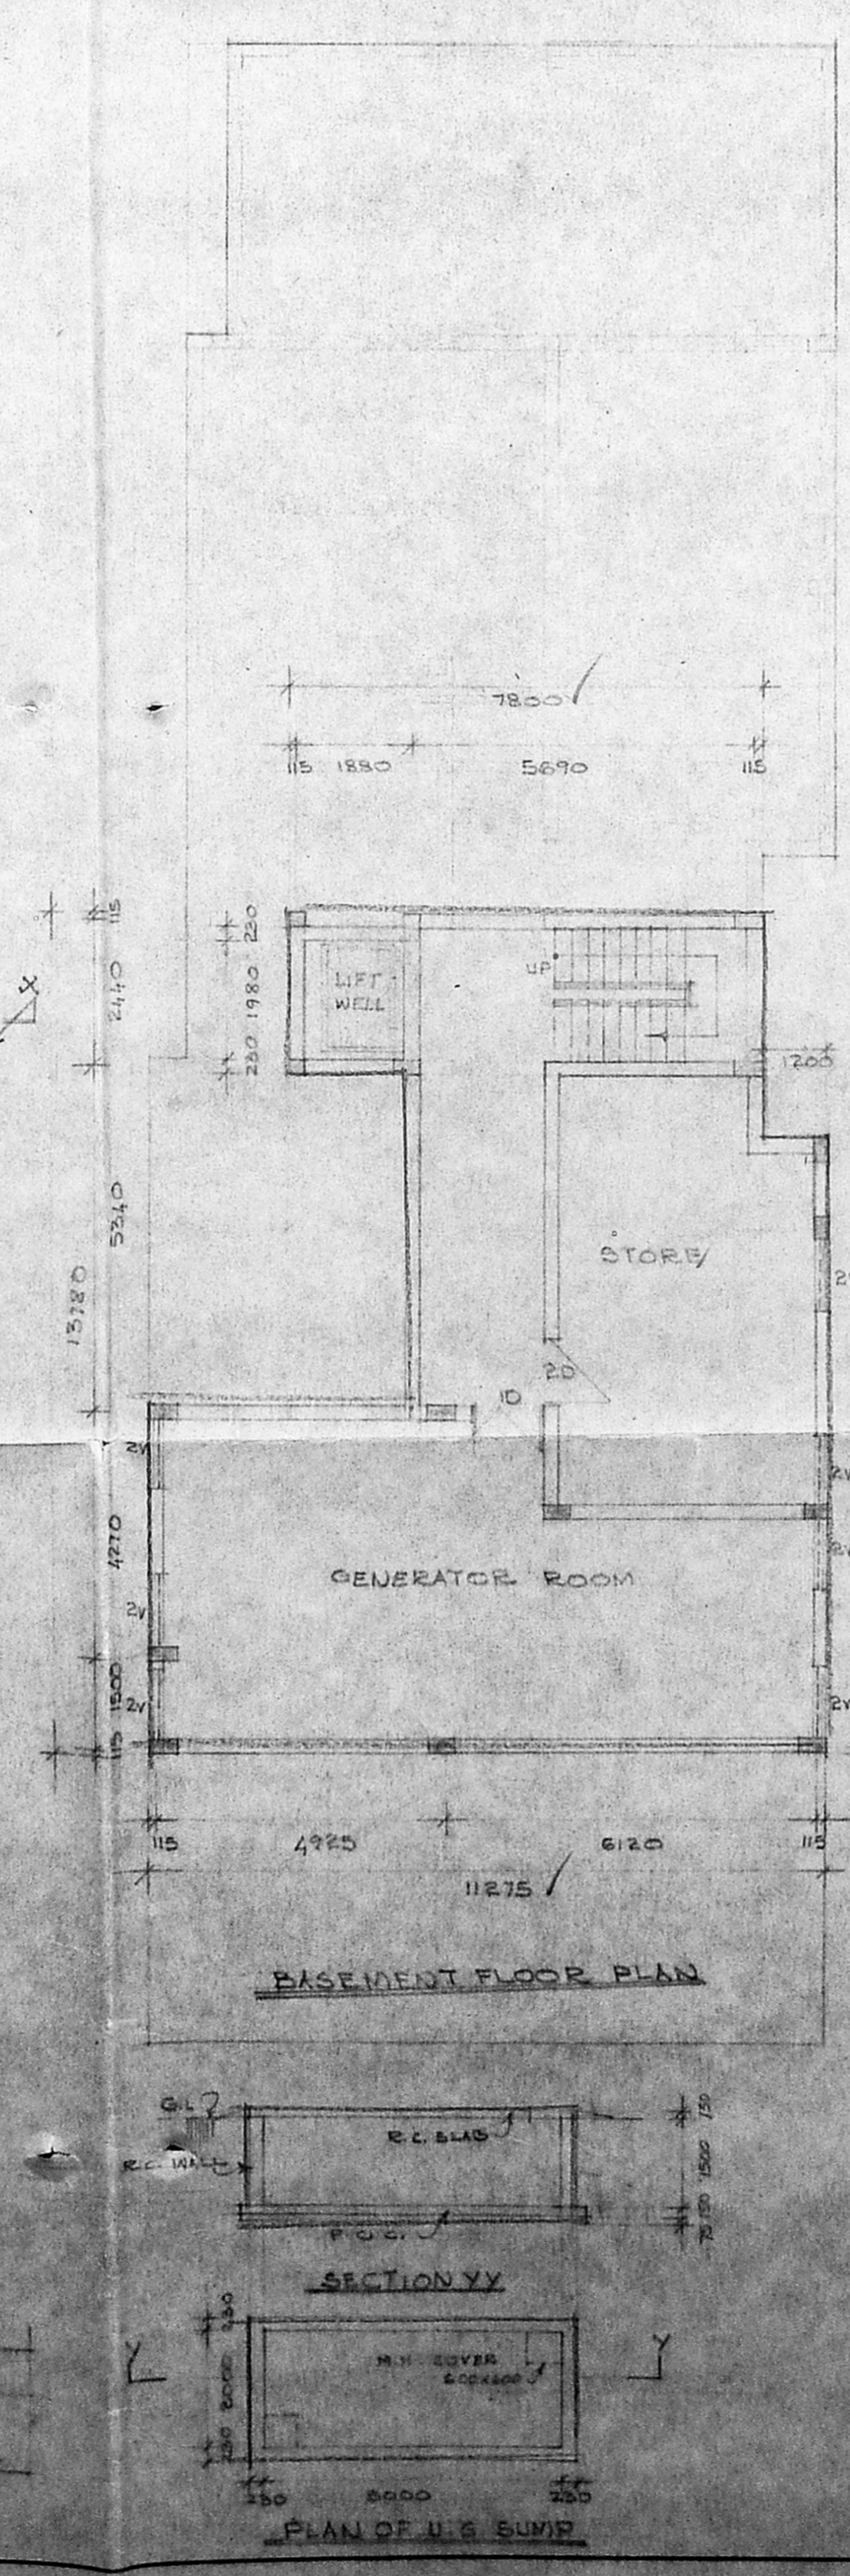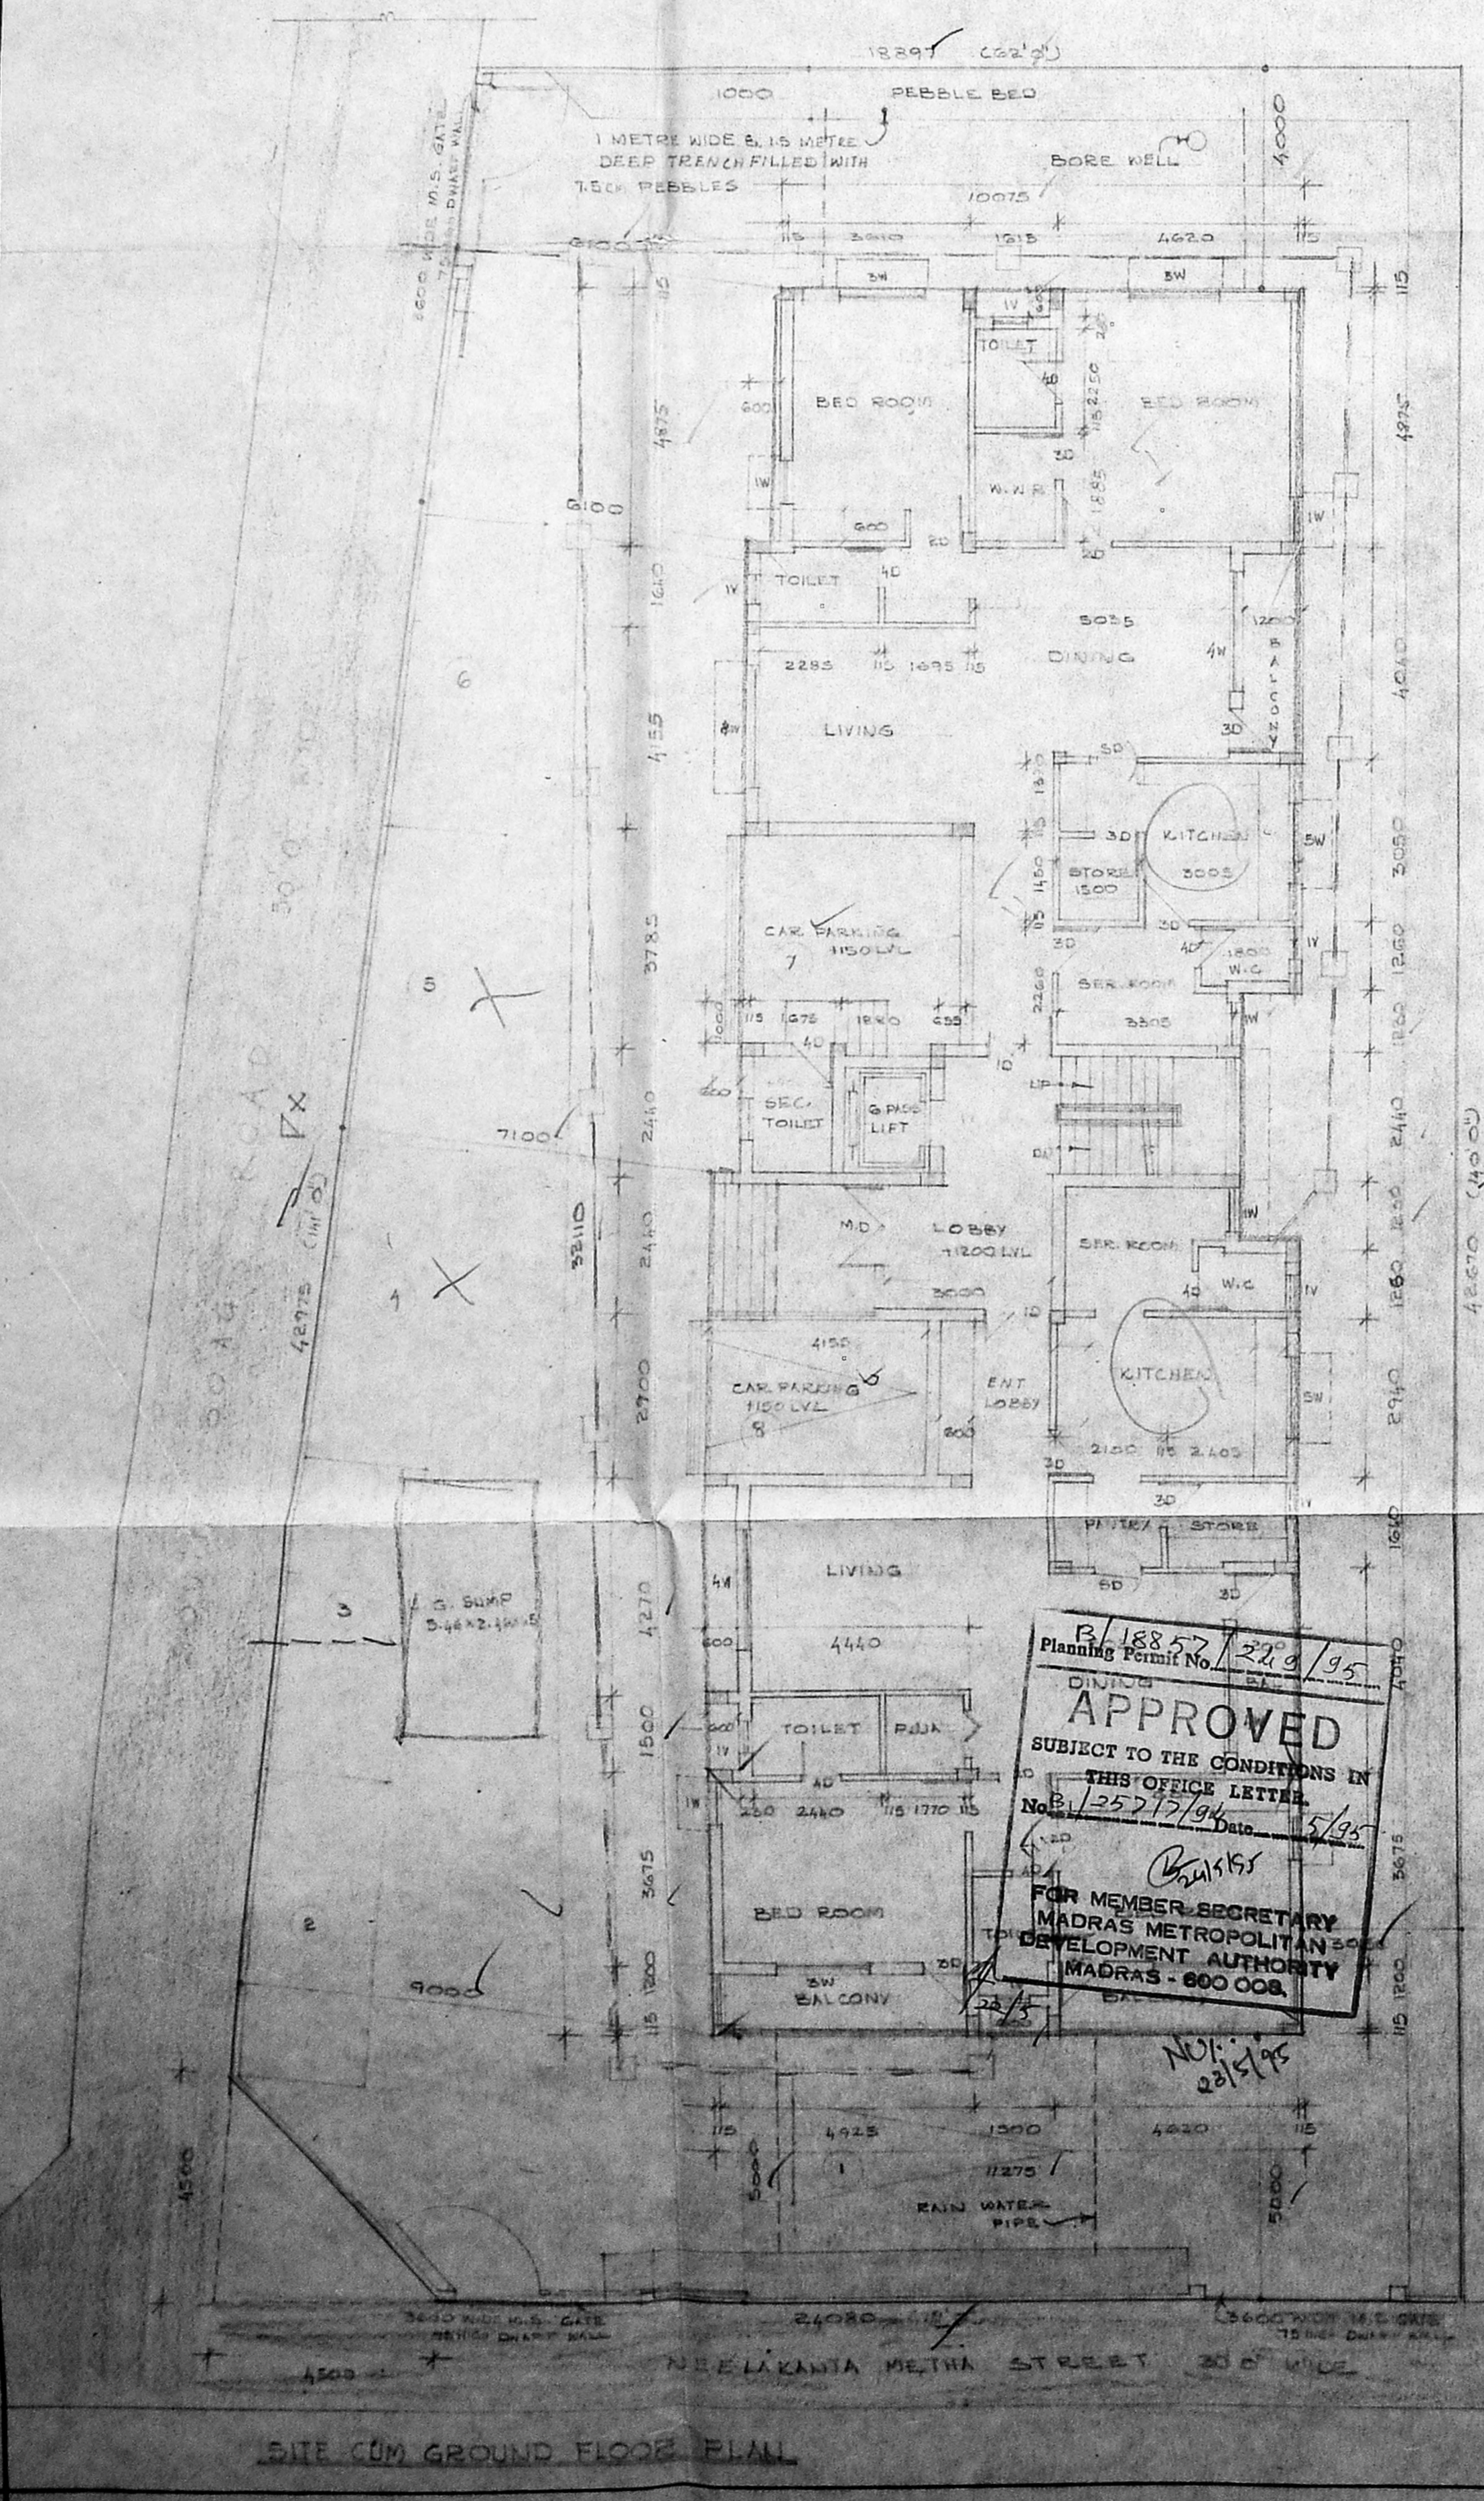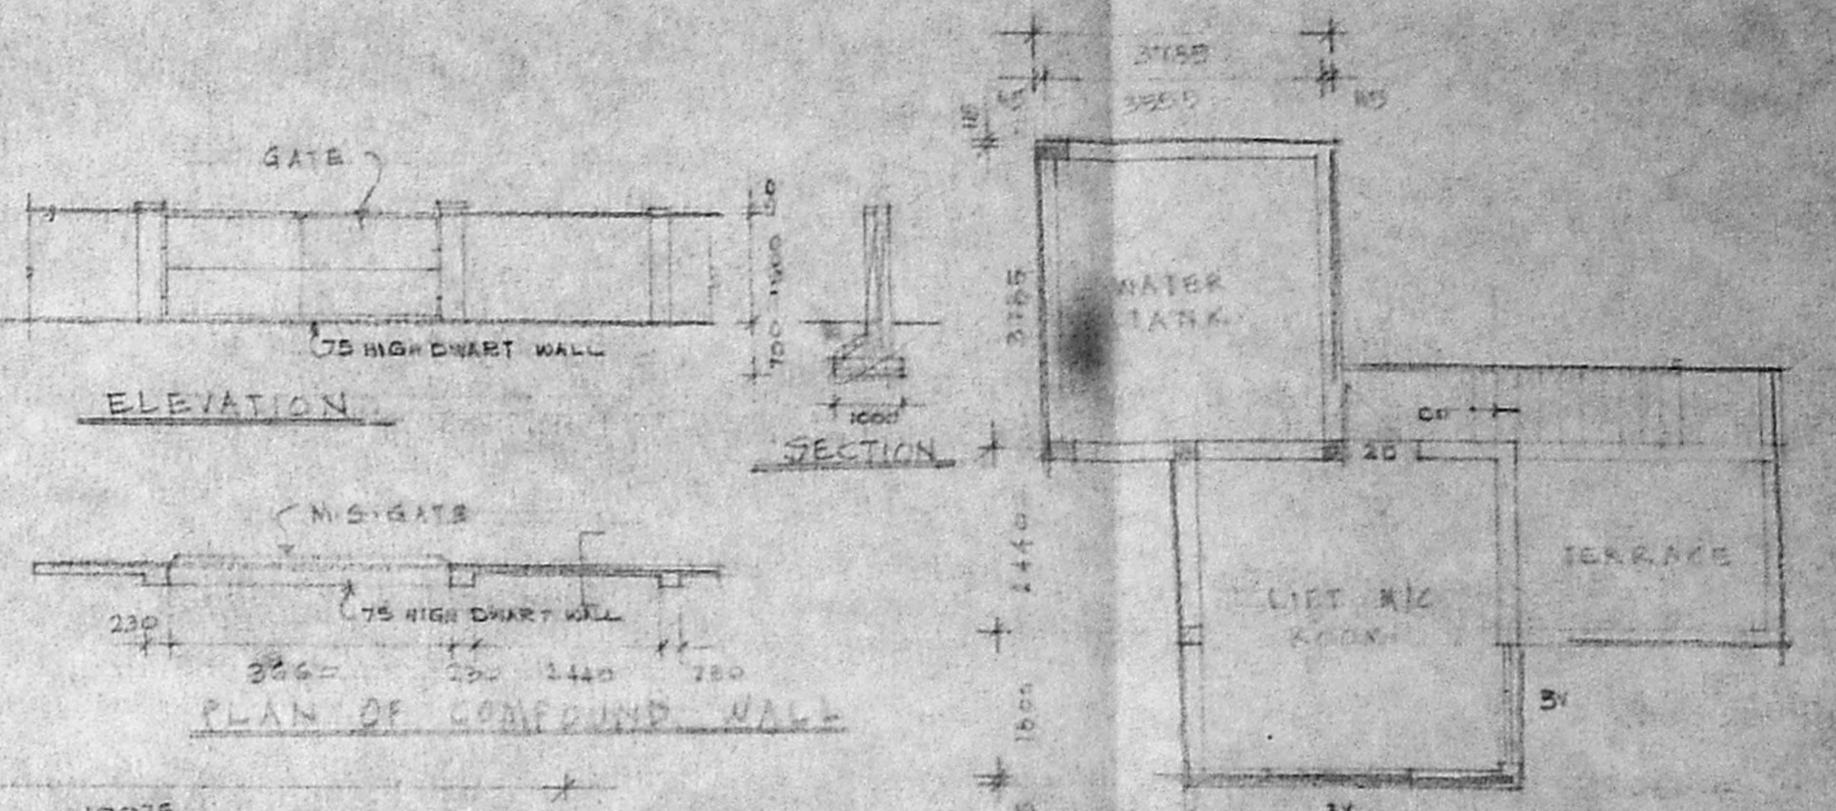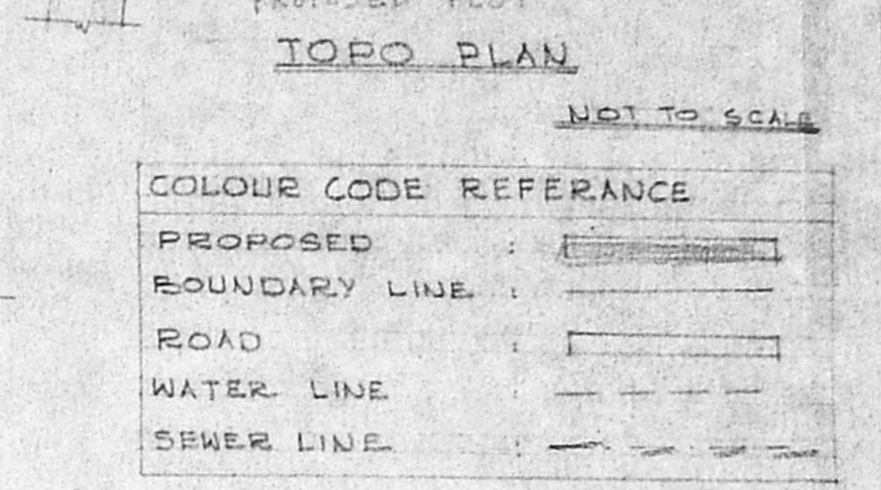

Planning Permit No. P/18857/27/9/95
APPROVED
 SUBJECT TO THE CONDITIONS IN THIS OFFICE LETTER No. 1352/27/95
 FOR MEMBER SECRETARY MADRAS METROPOLITAN DEVELOPMENT AUTHORITY MADRAS - 600 008