
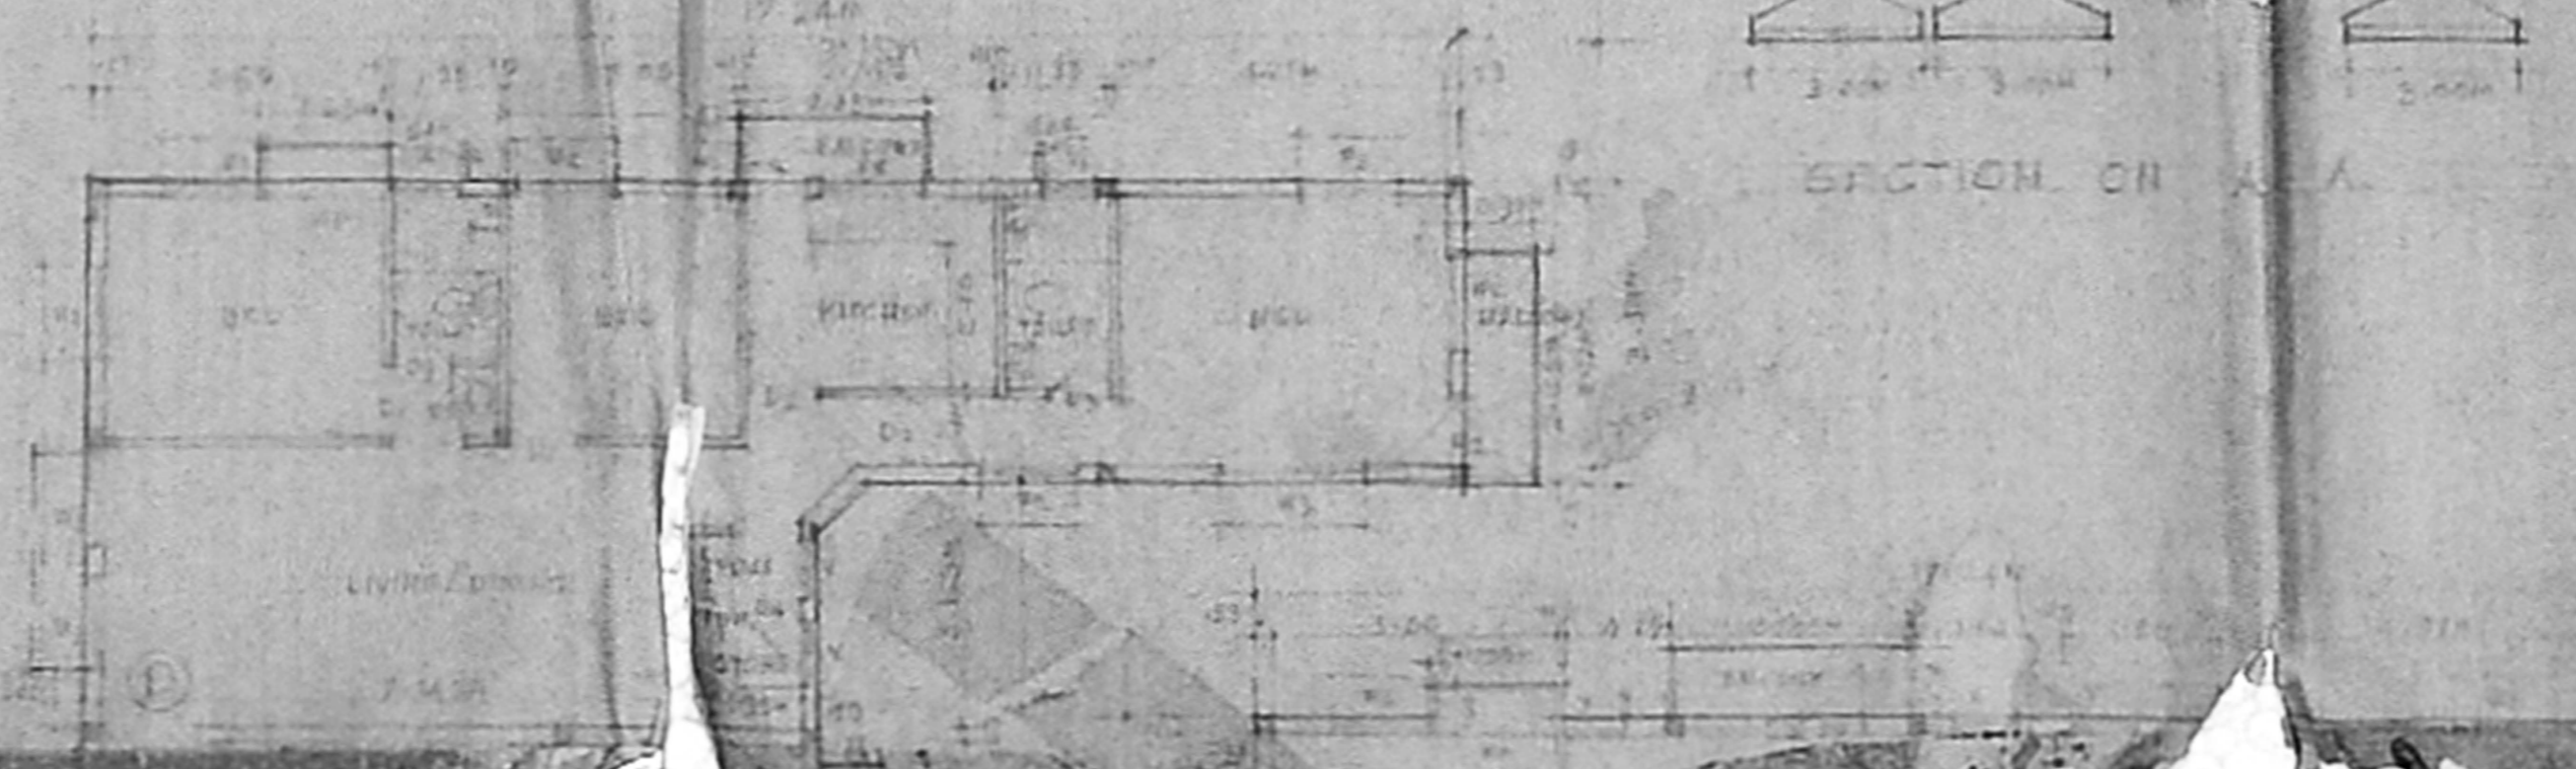
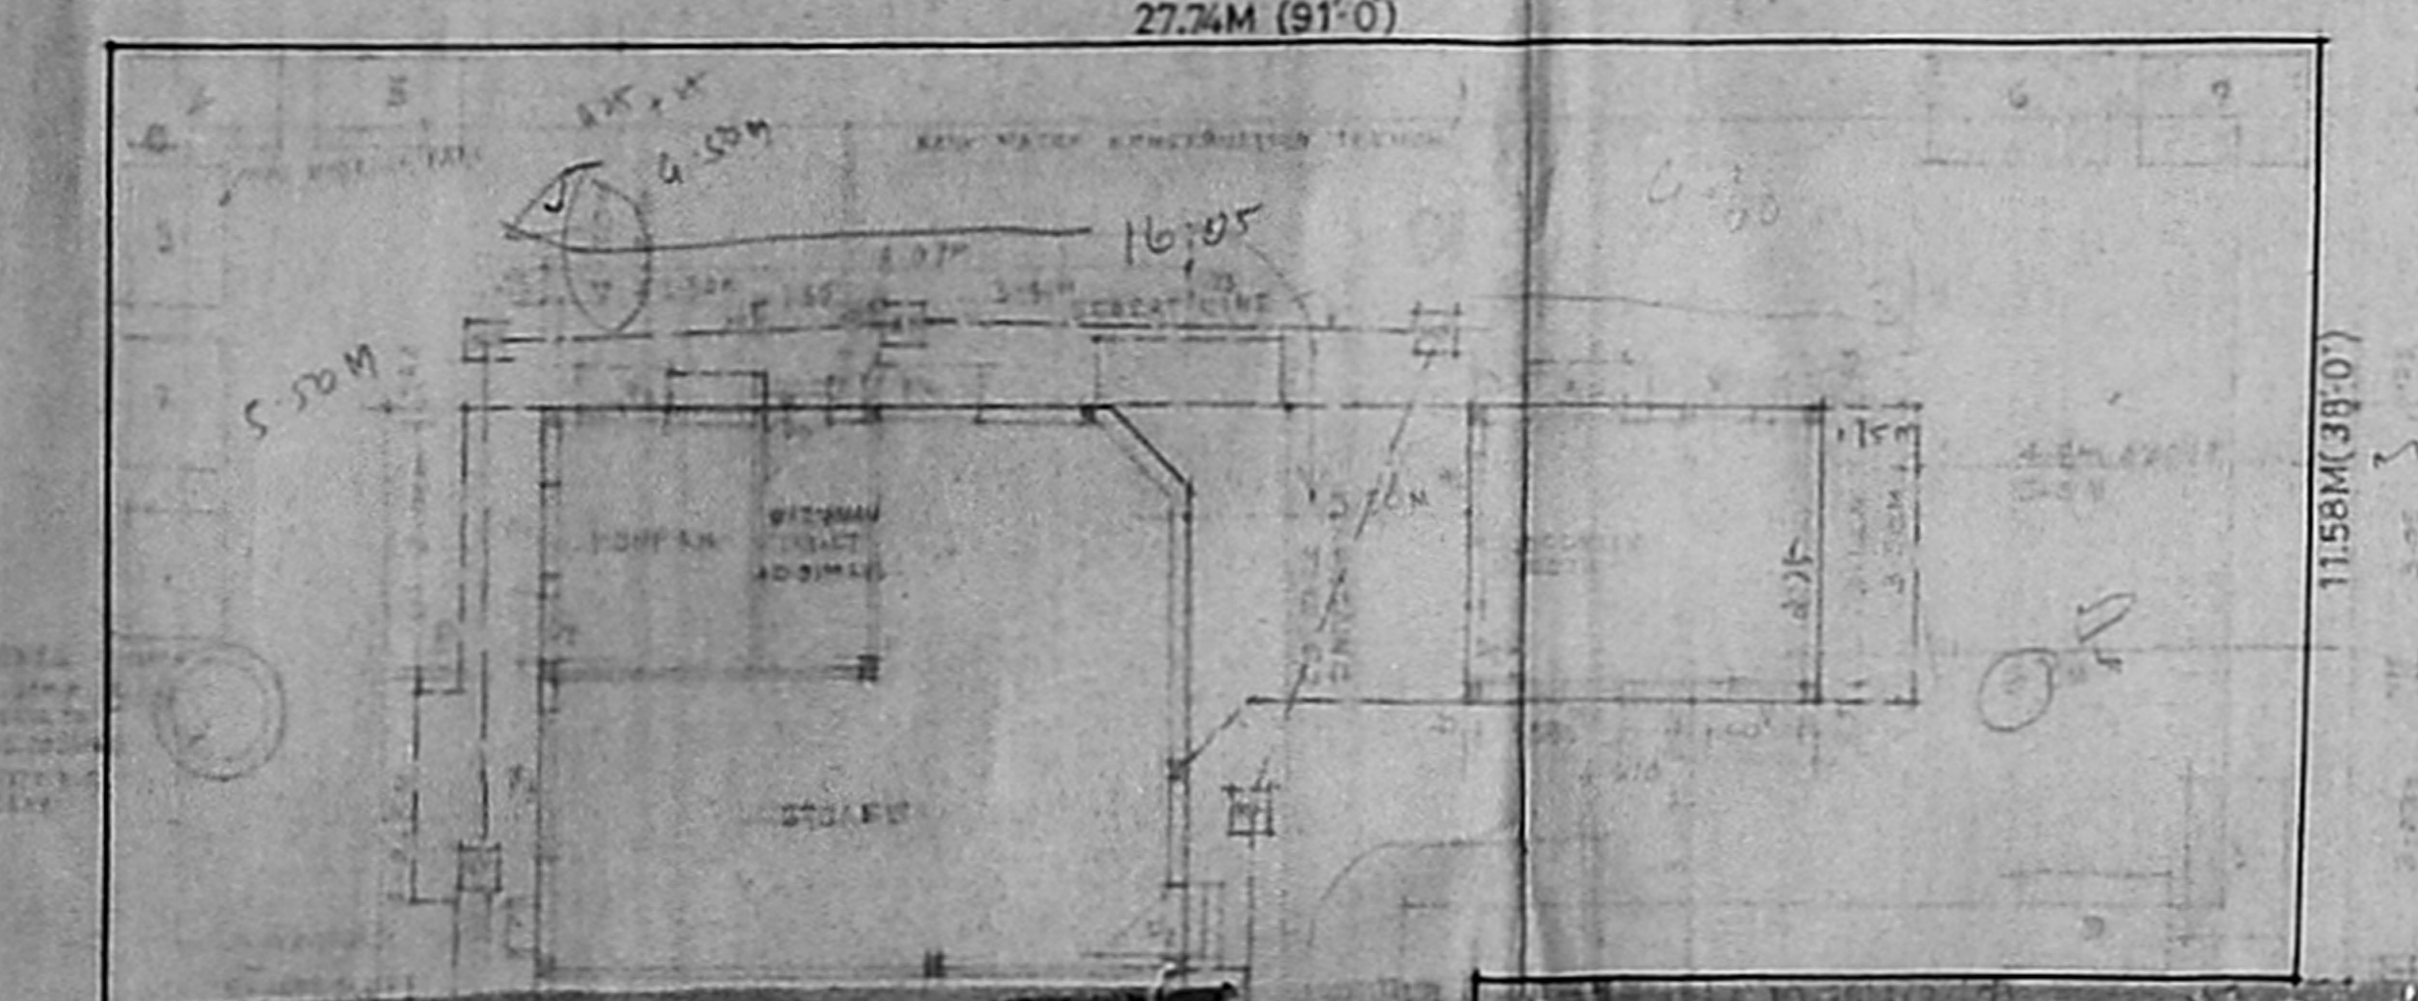
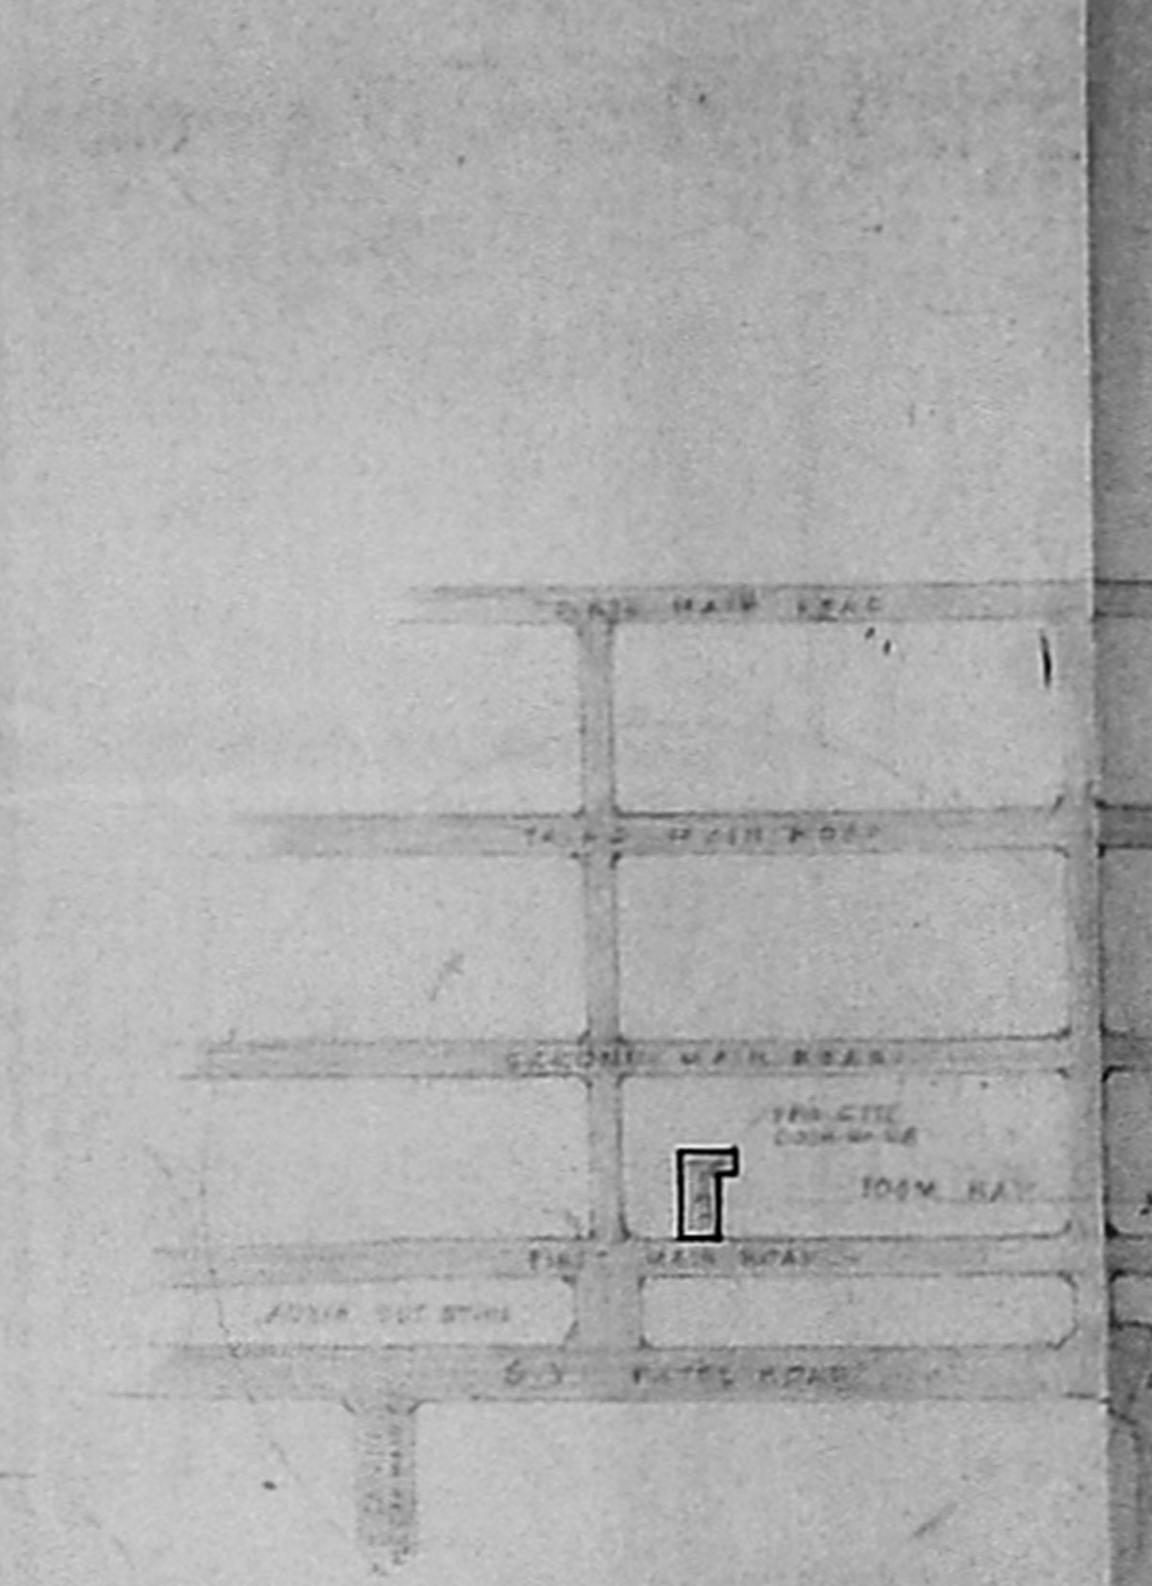
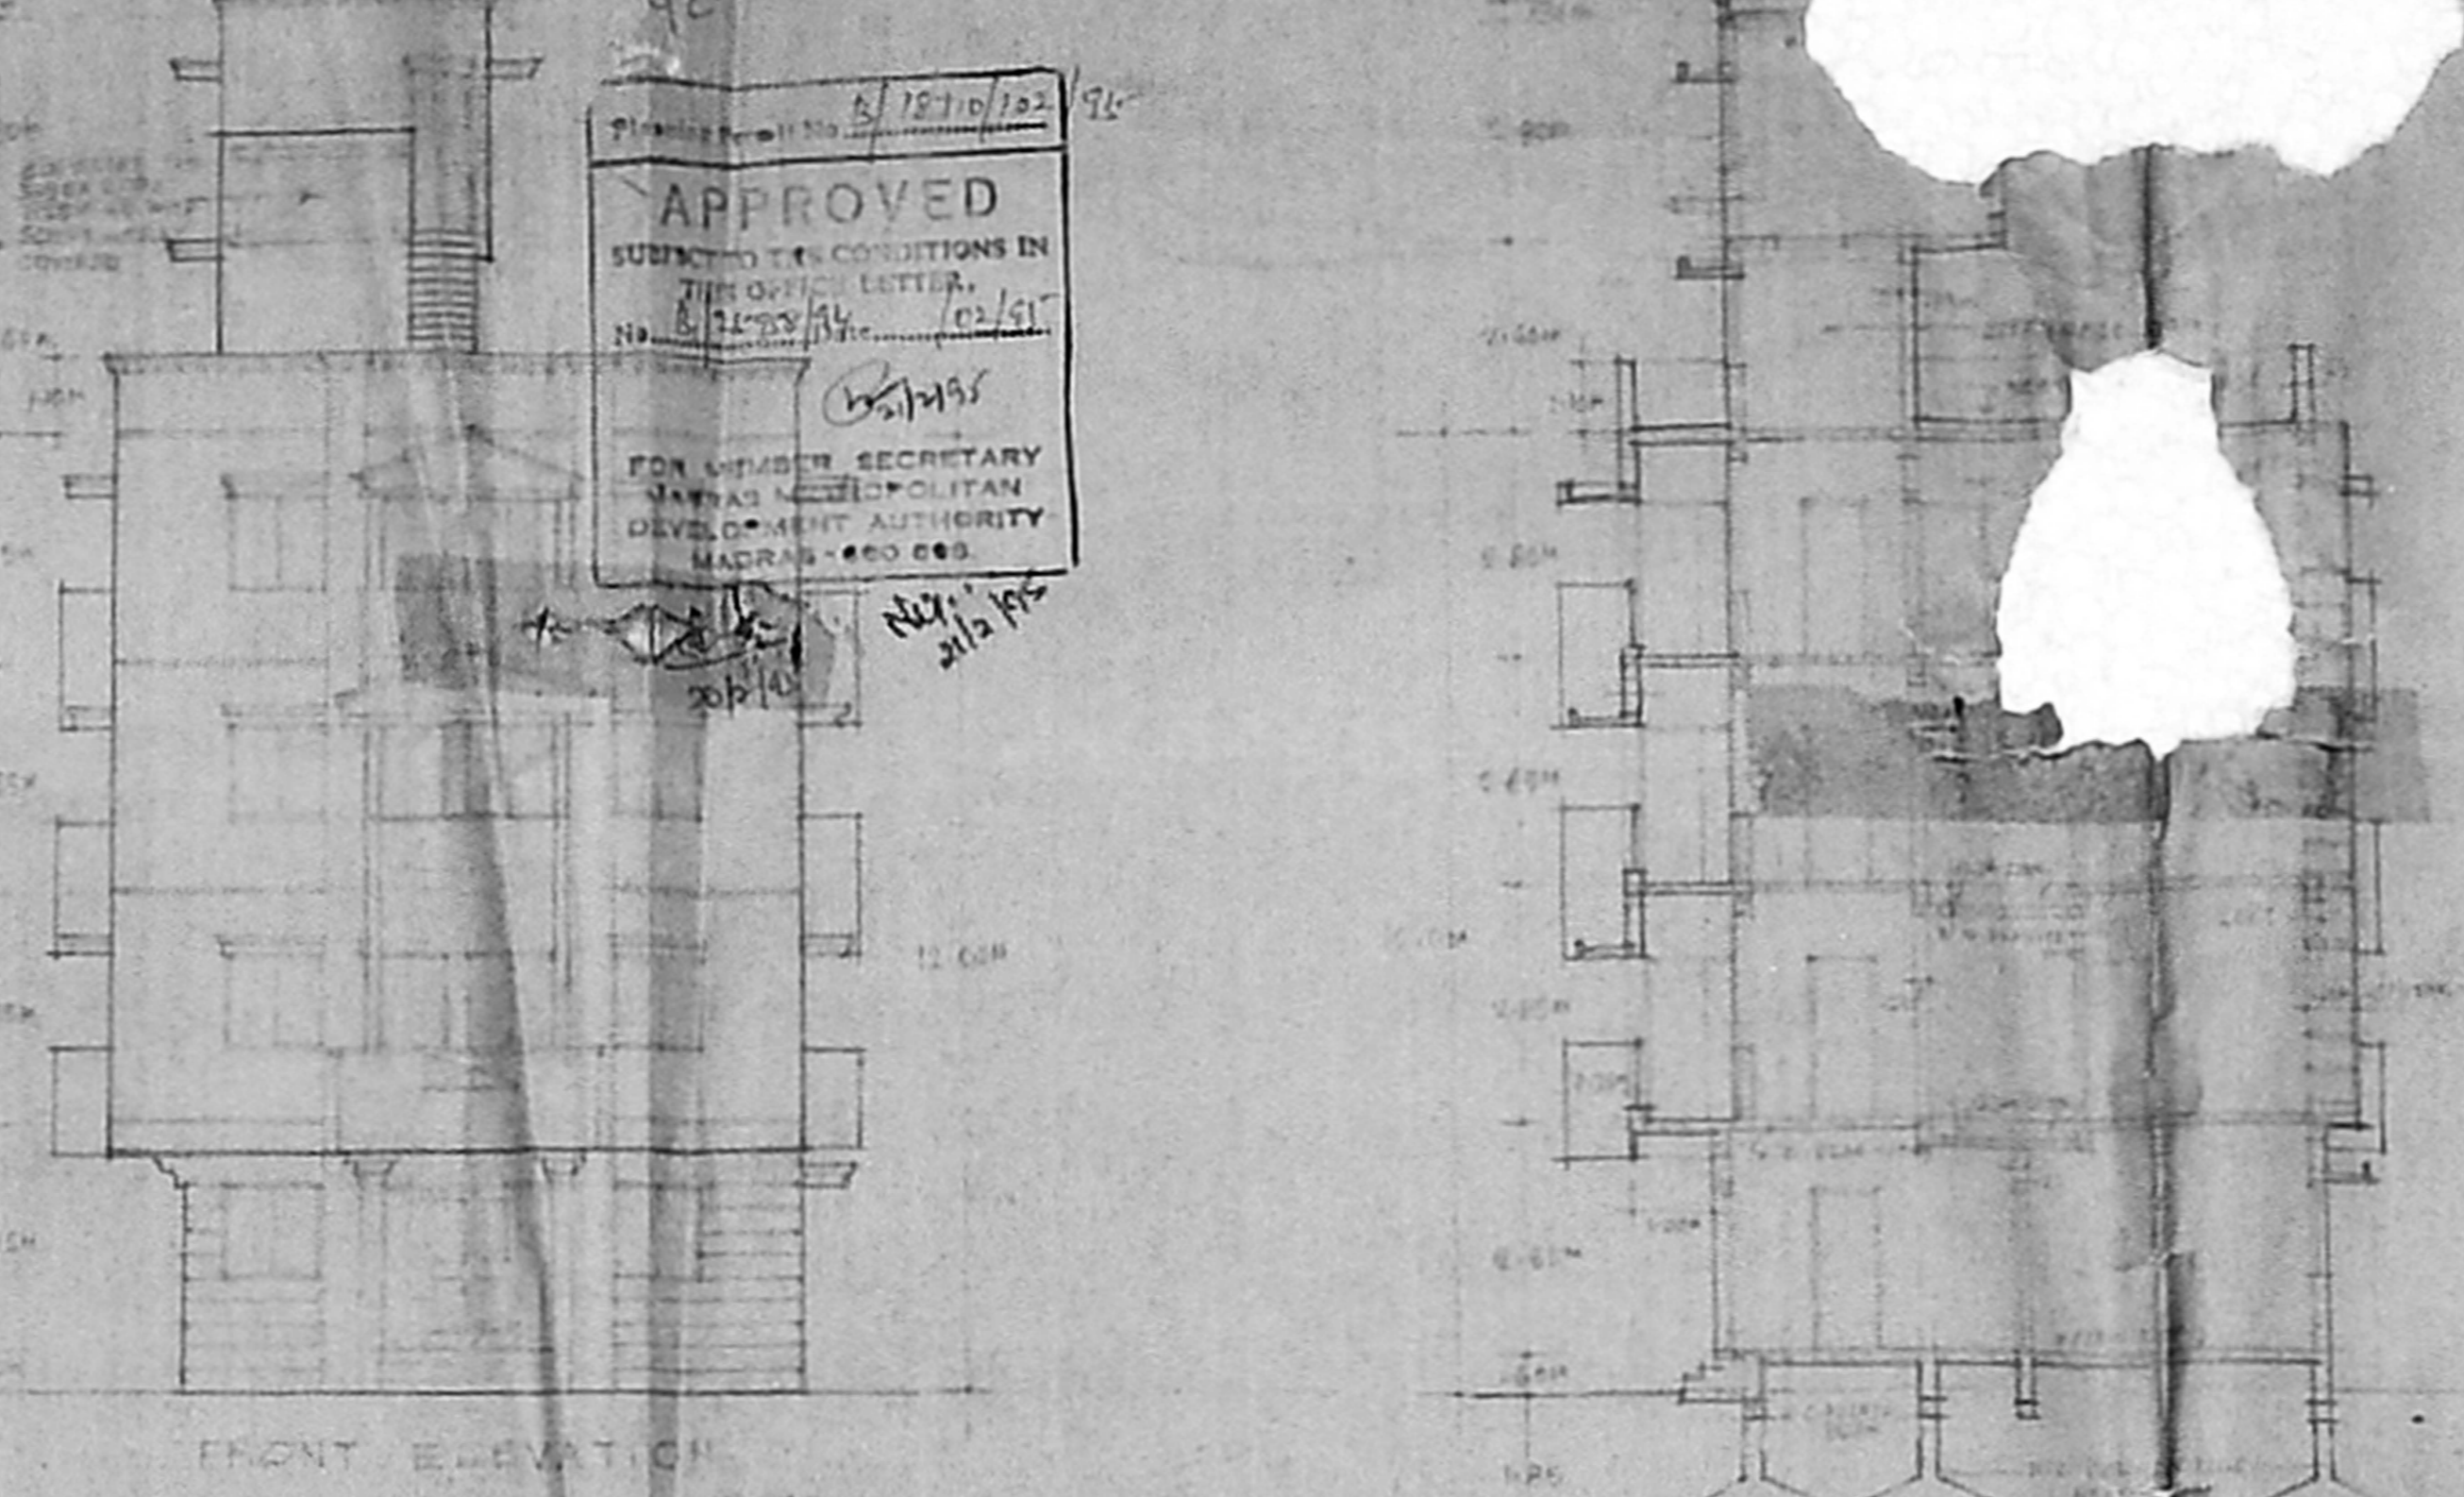





APPROVED
 EDN MEMBER SECRETARY
 MADRAS METROPOLITAN DEVELOPMENT AUTHORITY
 MADRAS-600 002

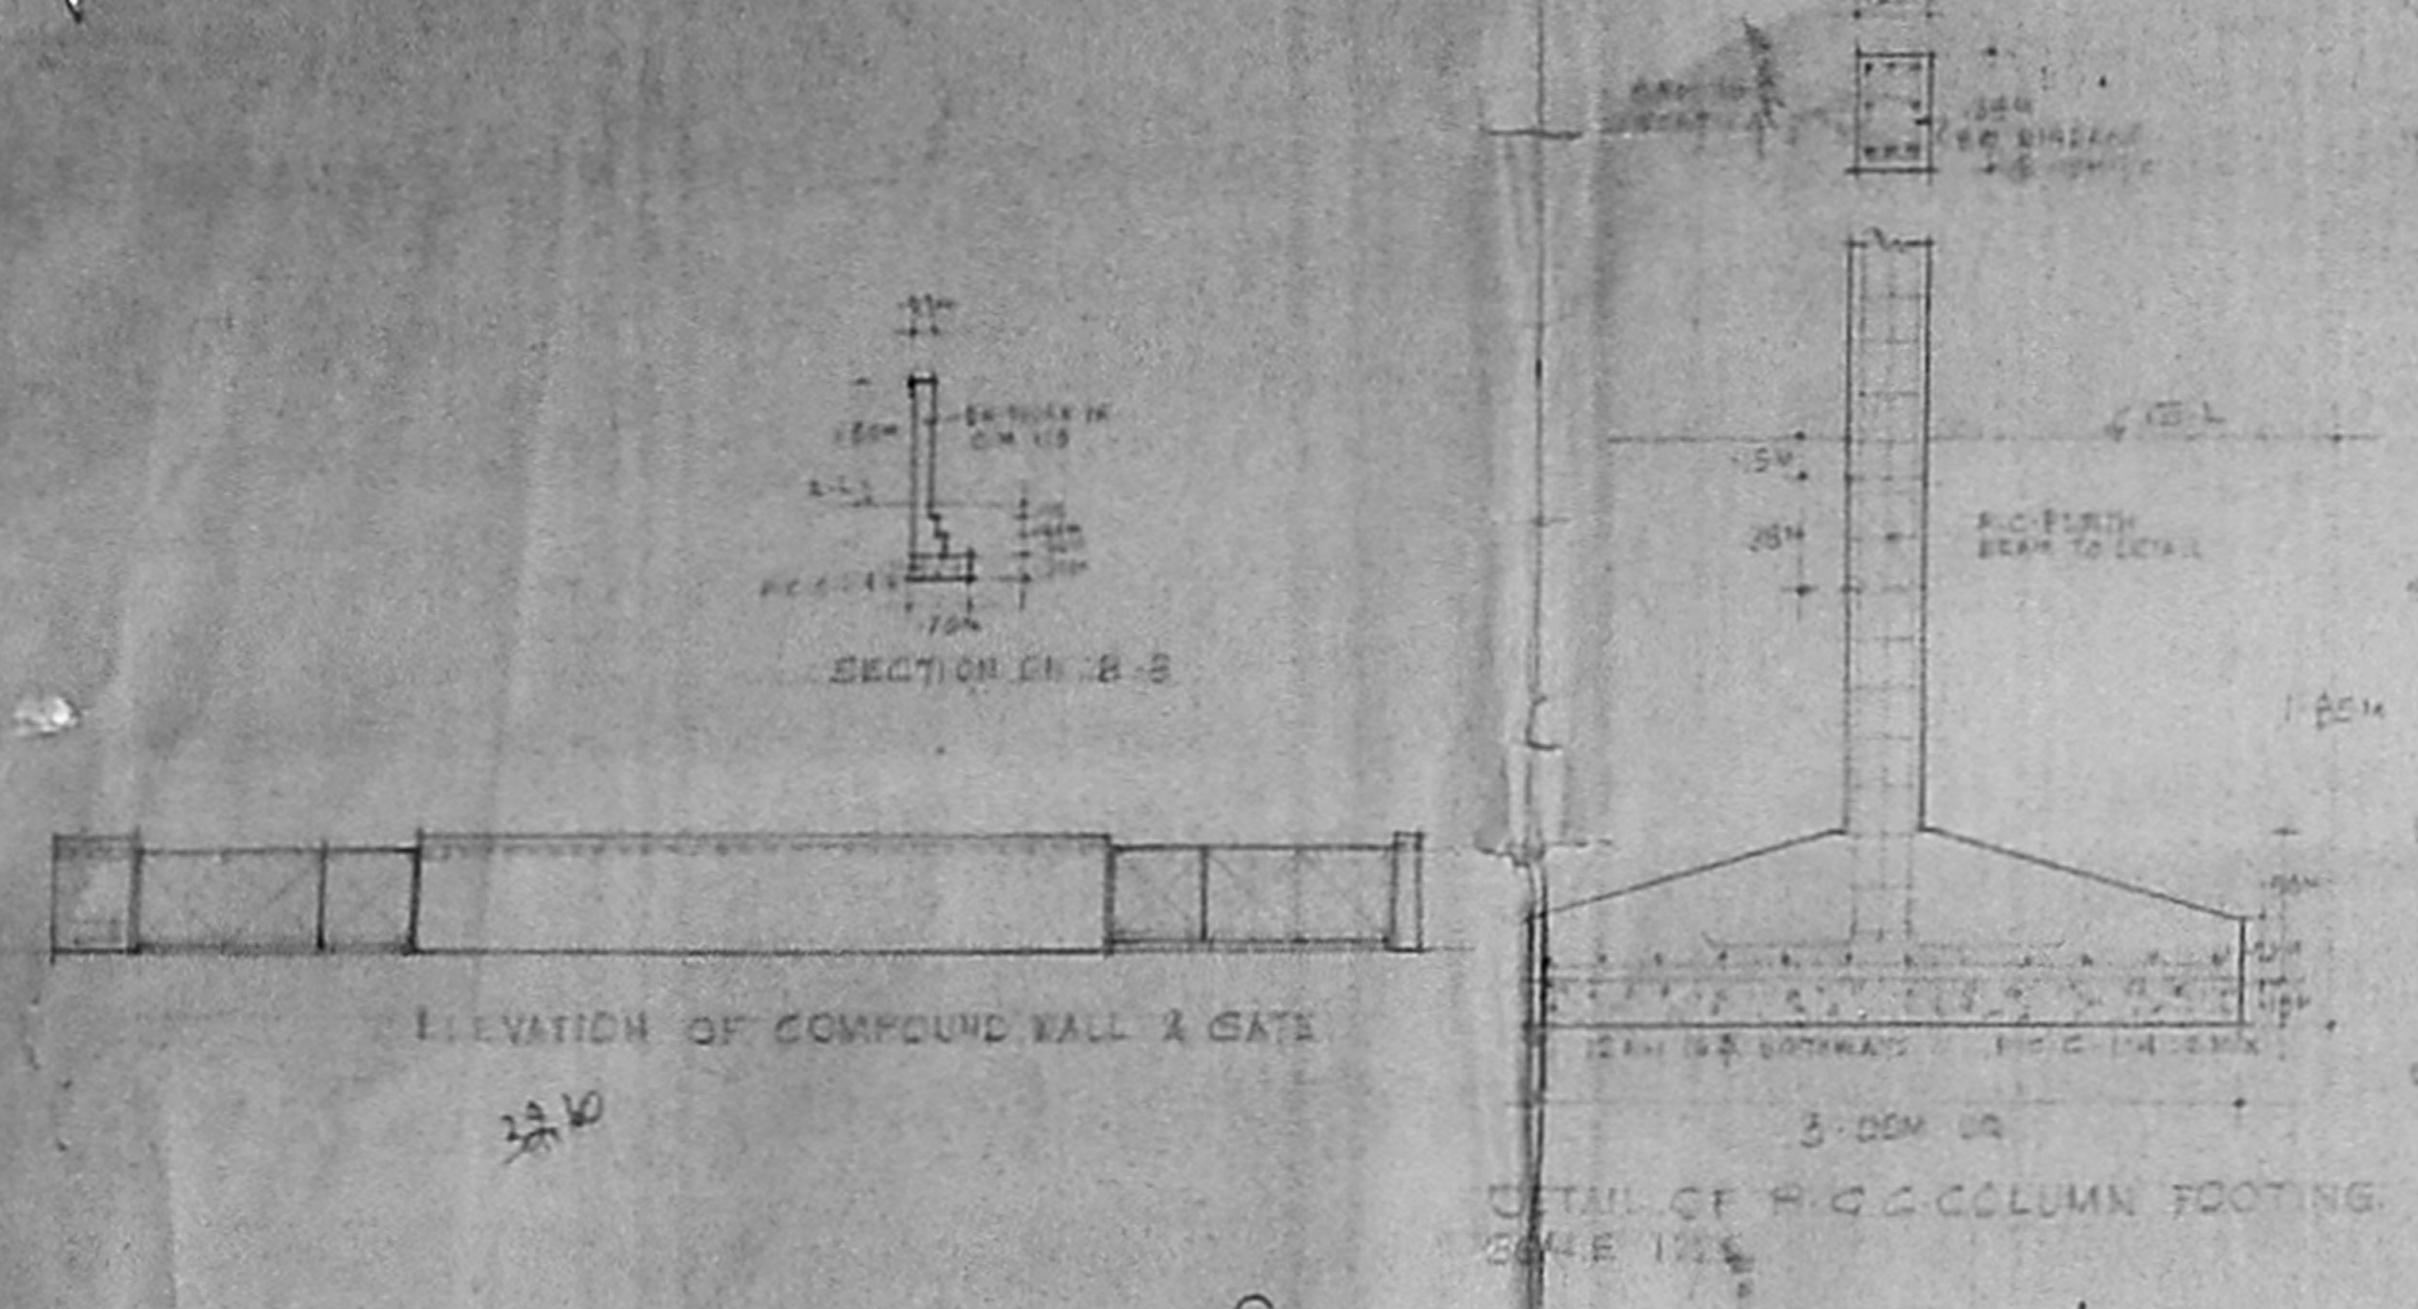

SCALE 1:100


SPECIFICATION
 FOUNDATION : R.C.C. COLUMN FOOTING
 WALLS : BRICK WORK
 FLOORS : R.C.C. SLAB
 ROOF : R.C.C. SLAB
 WATERING : R.C.C. SLAB
 FLOORING : TERRAZZO FLOORING

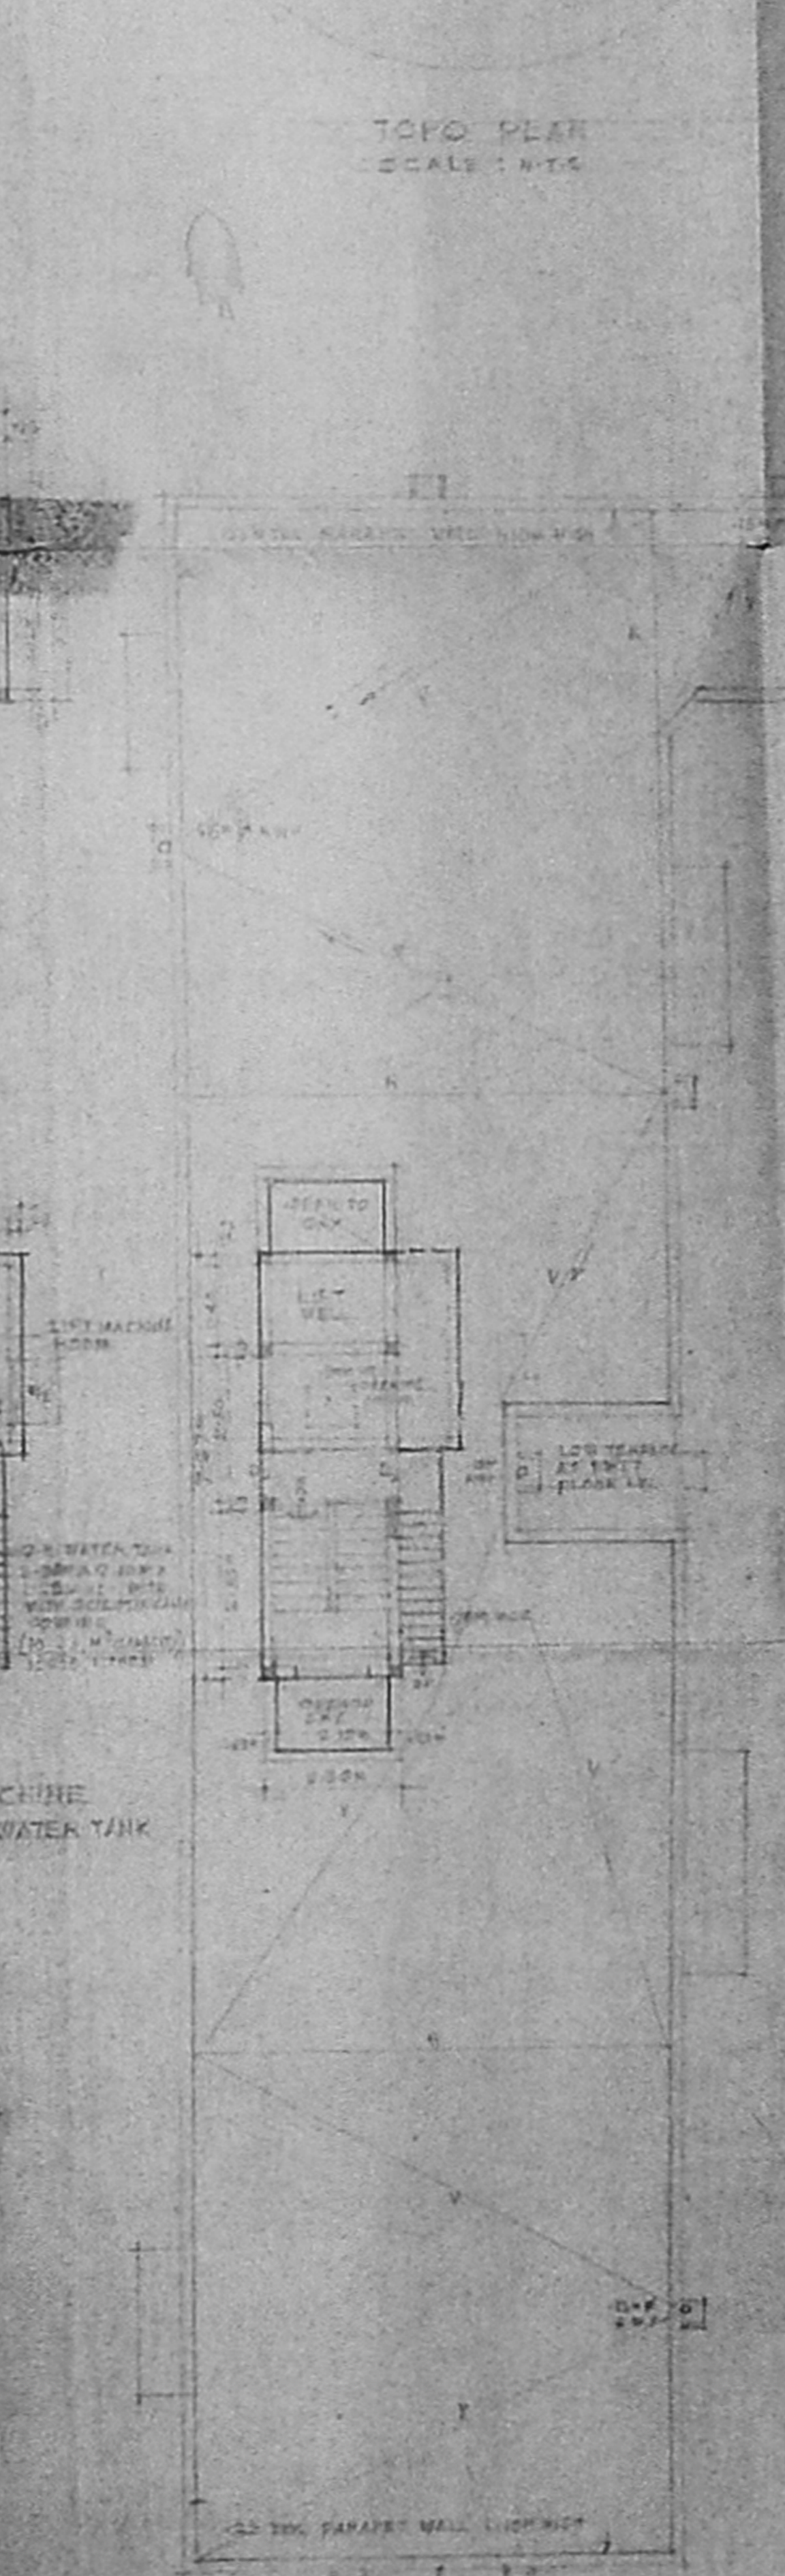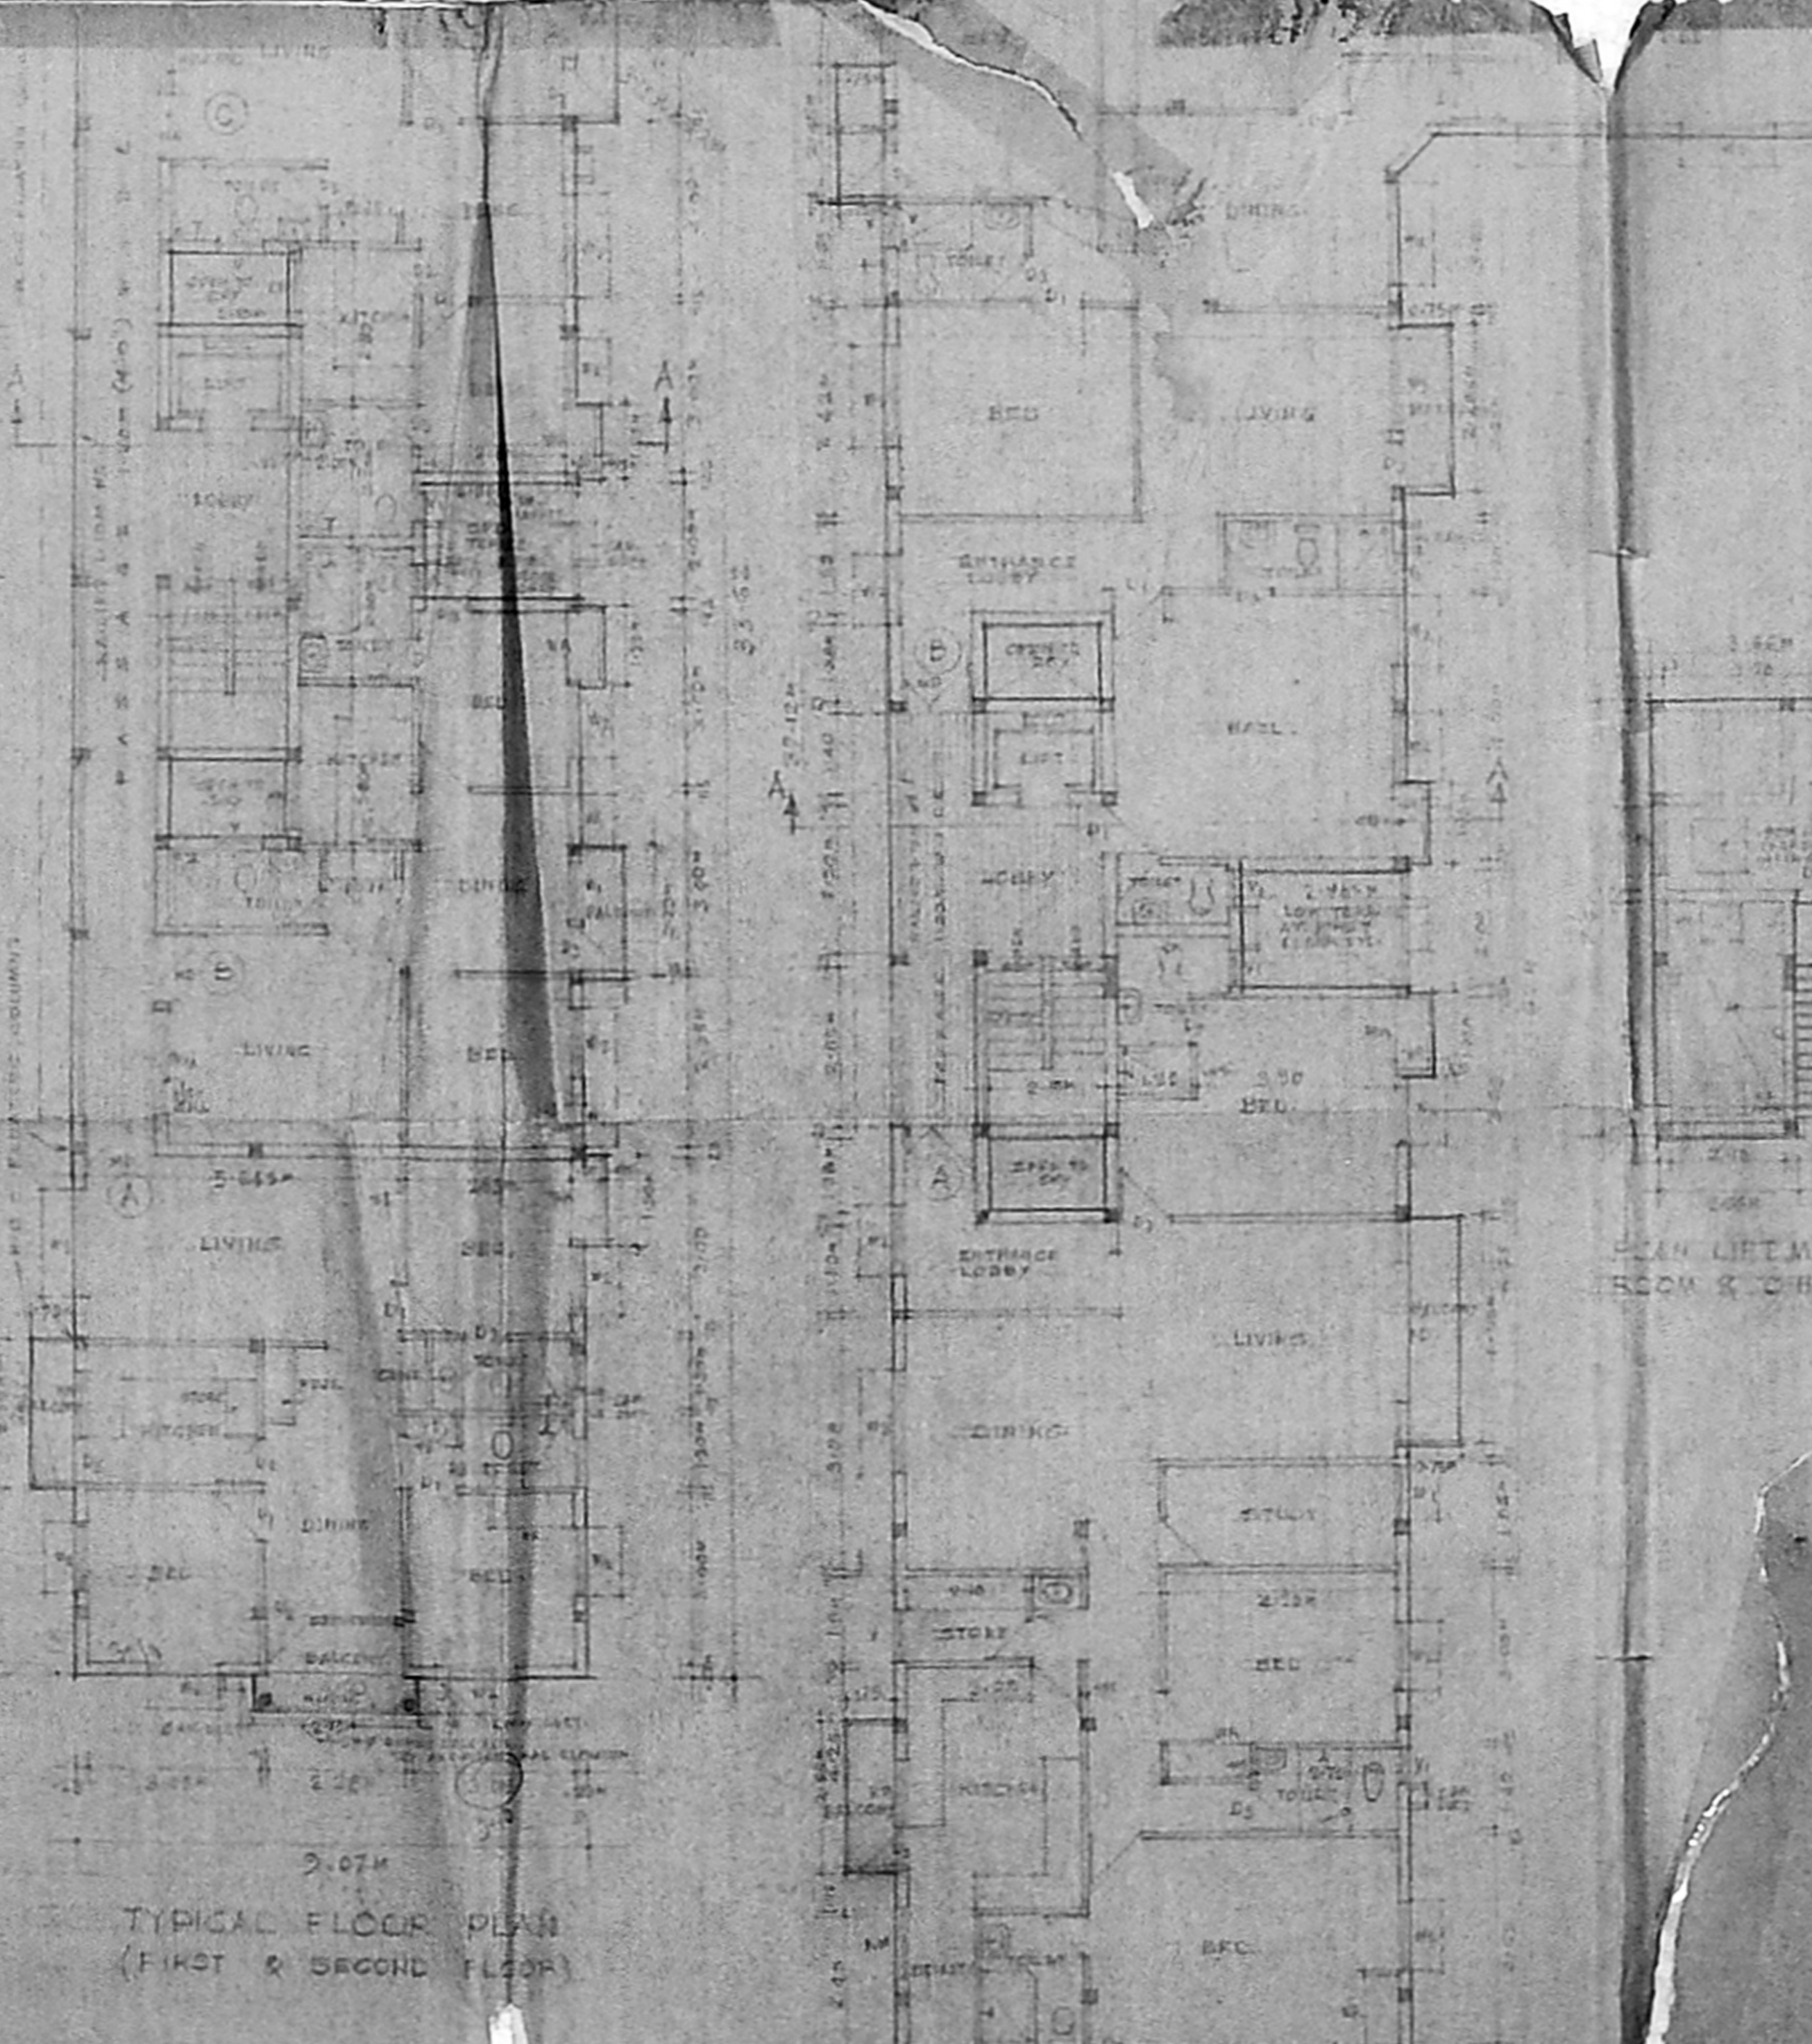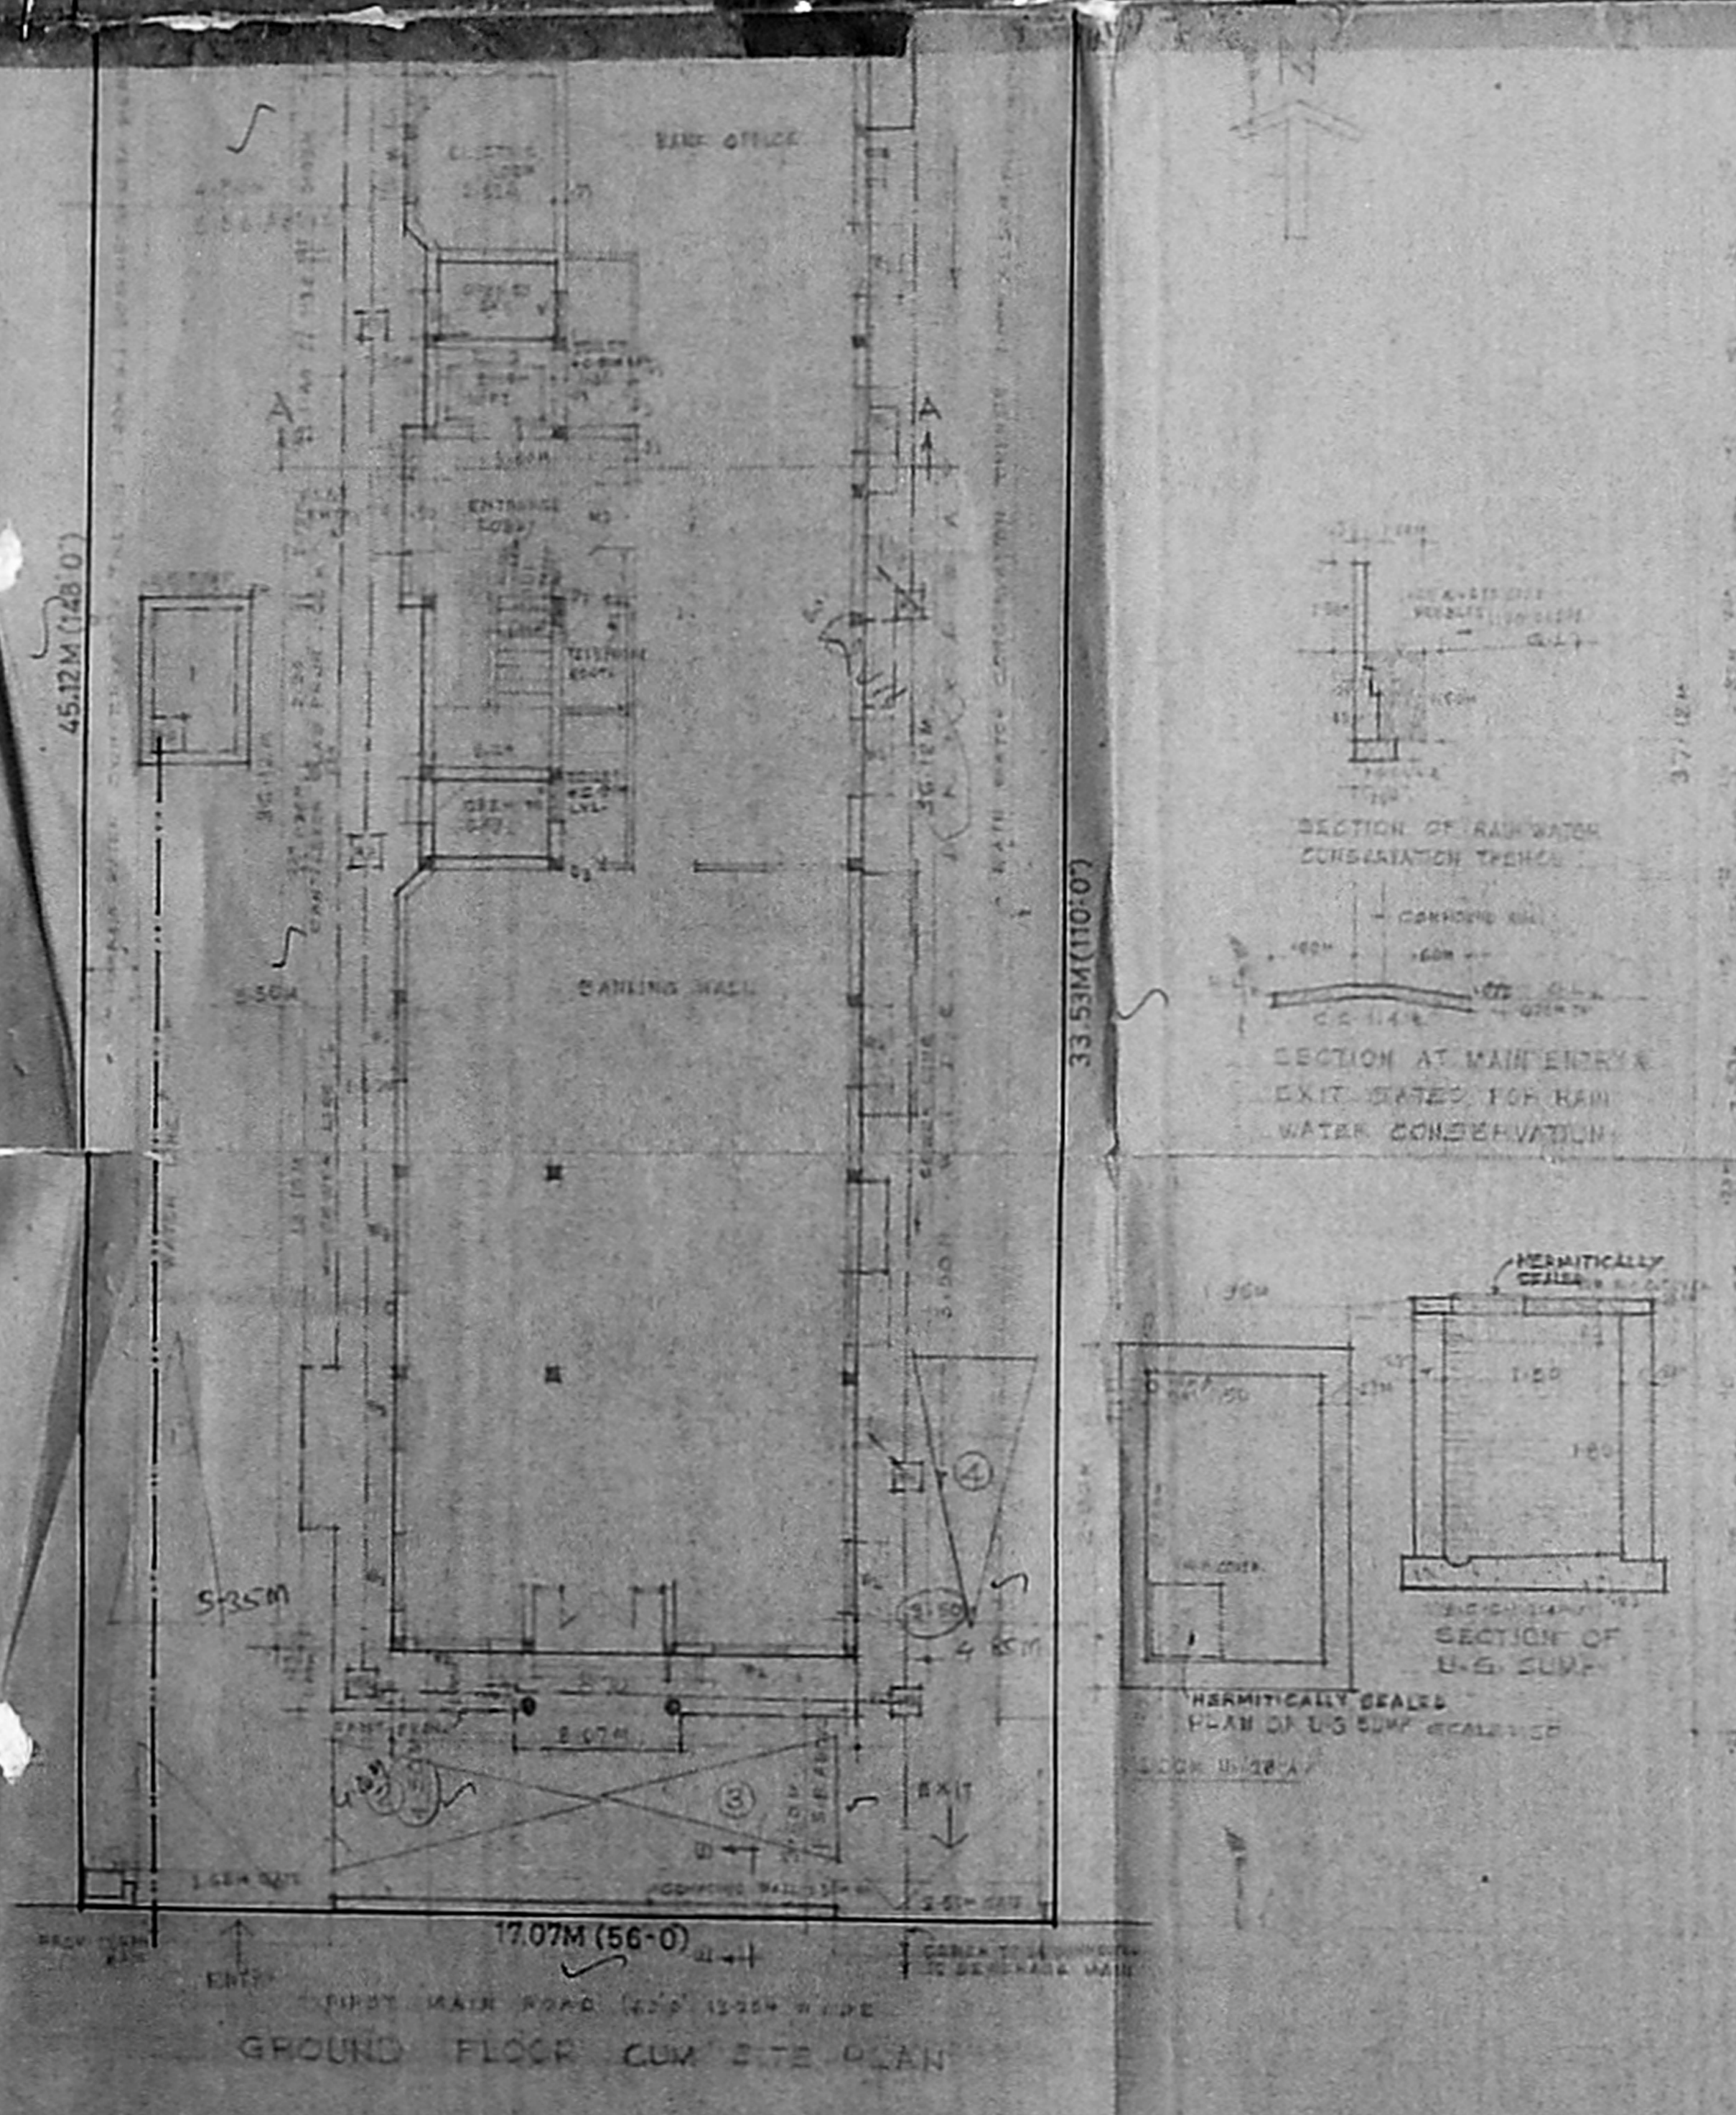

PL. NOTE
 ALL DIMENSIONS ARE IN METERS

AREA STATEMENTS


COLOUR CODE REFERENCE
 SITE BOUNDARY
 PROPOSED WORK
 WATER LINE
 EXISTING ROADS

SIGNATURE OF DRAWN
 V. RAGHUPATHI

DRAWN BY: V. RAGHUPATHI

SIGNATURE OF LICENSED SURVEYOR
 S. NAGESH, S.P. (S) (M) (A) (C) (S)
 CONSULTING ENGINEER & CLASS I LICENSED SURVEYOR No. 20
 SECOND FLOOR NORTH KING STREET
 RED ARMS BLDG. MADRAS-600 002
 TELEPHONE No. 210000