
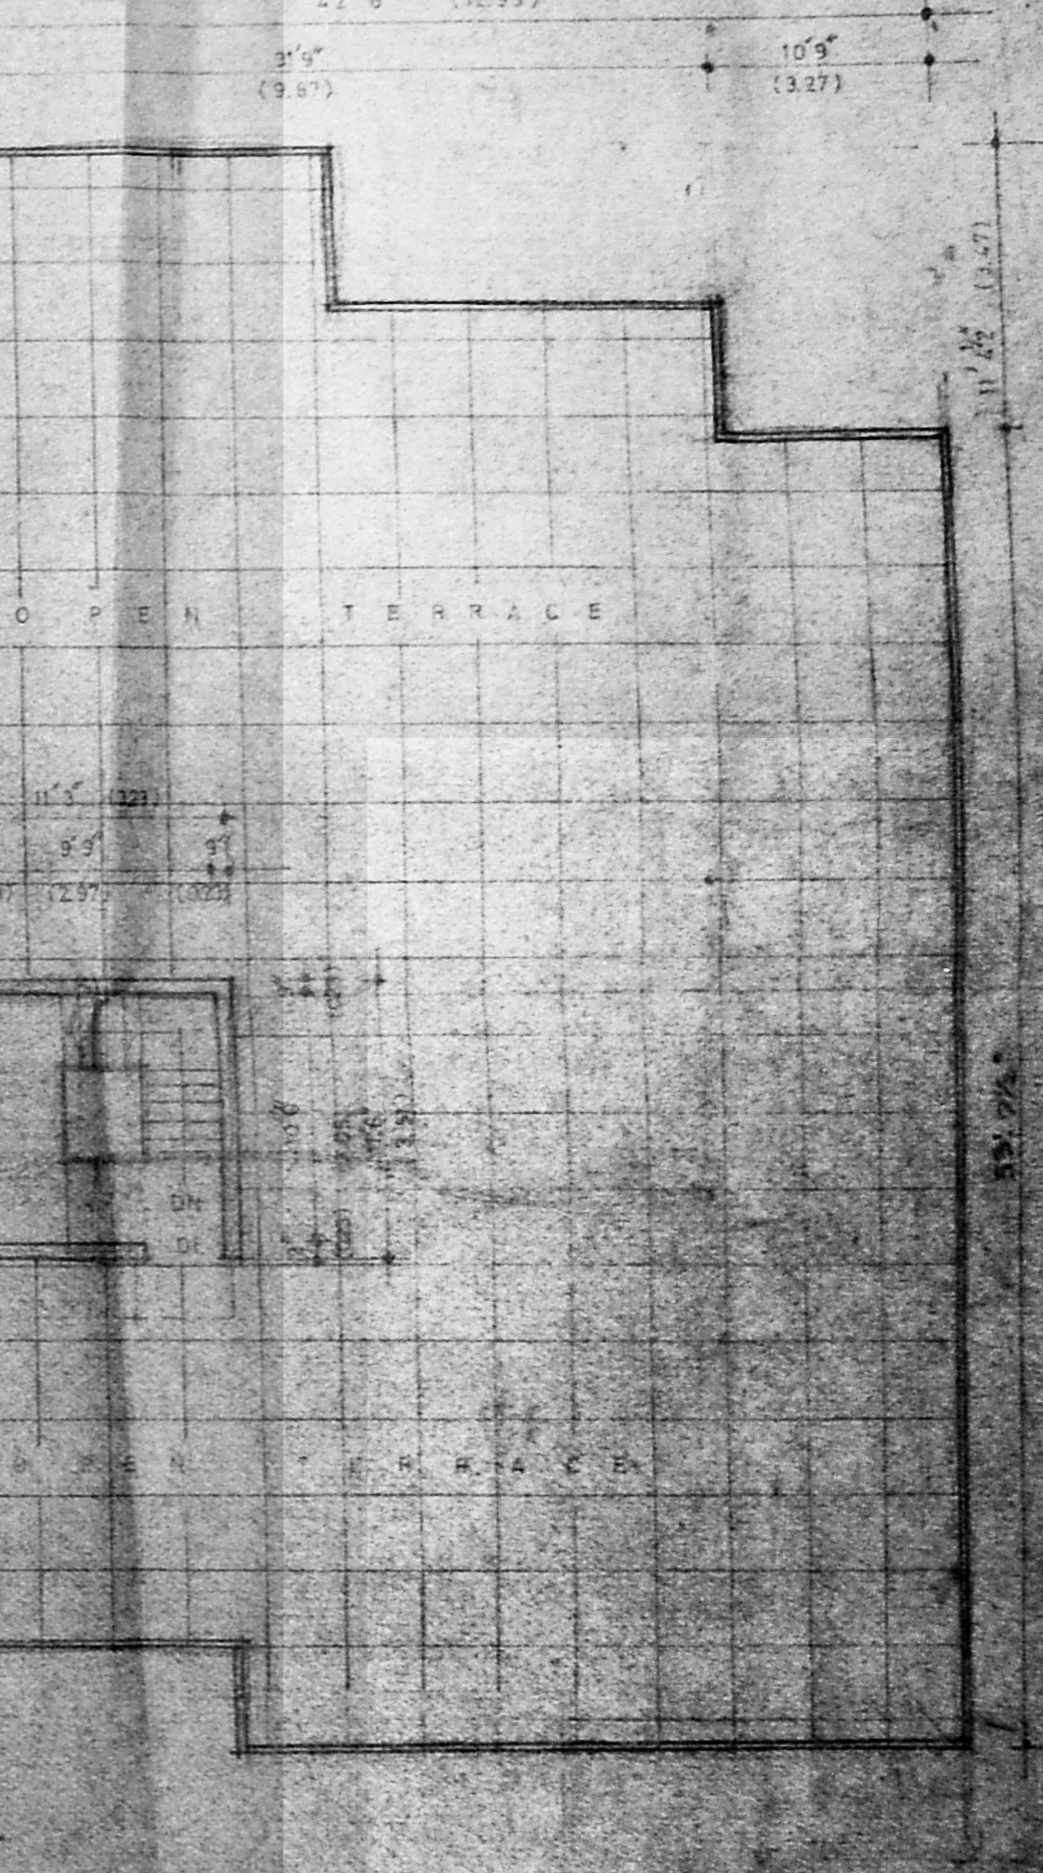
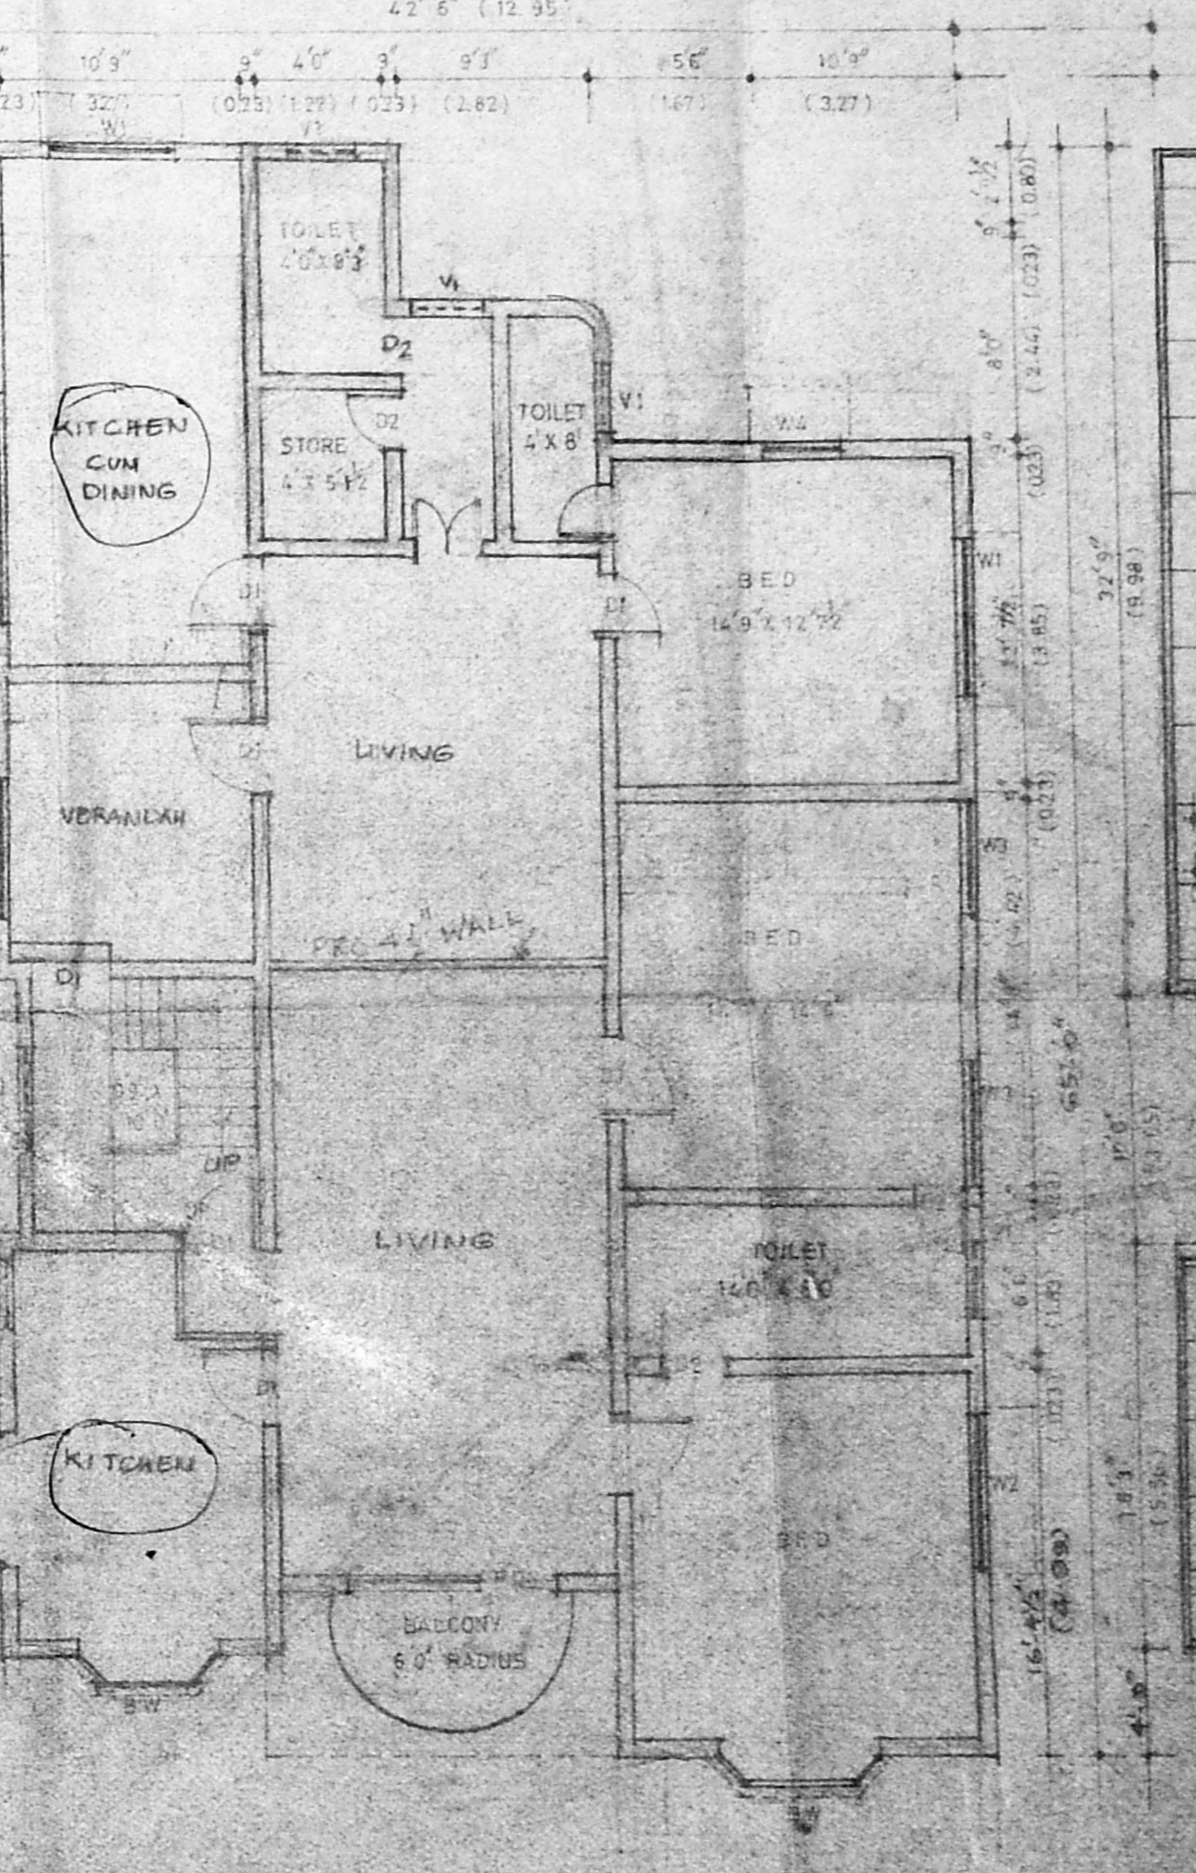
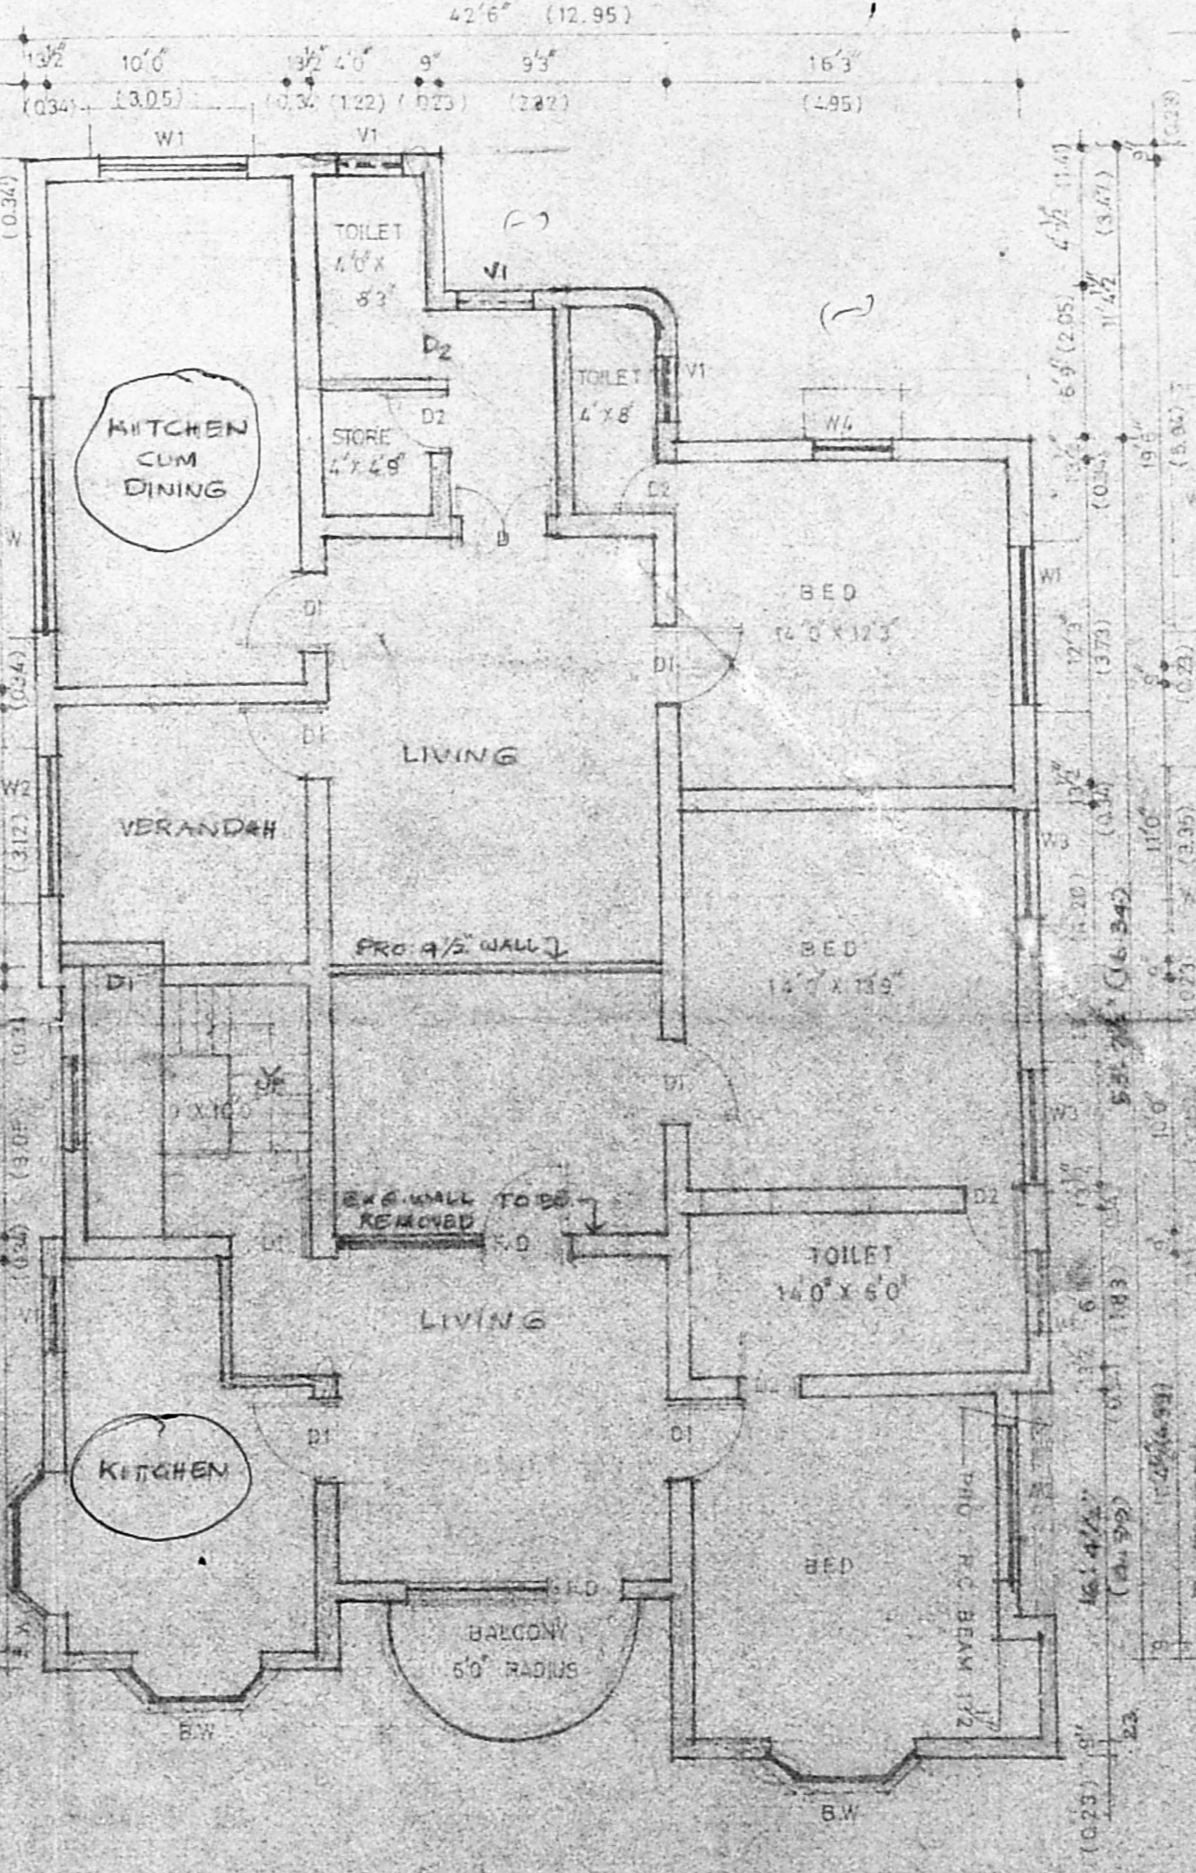
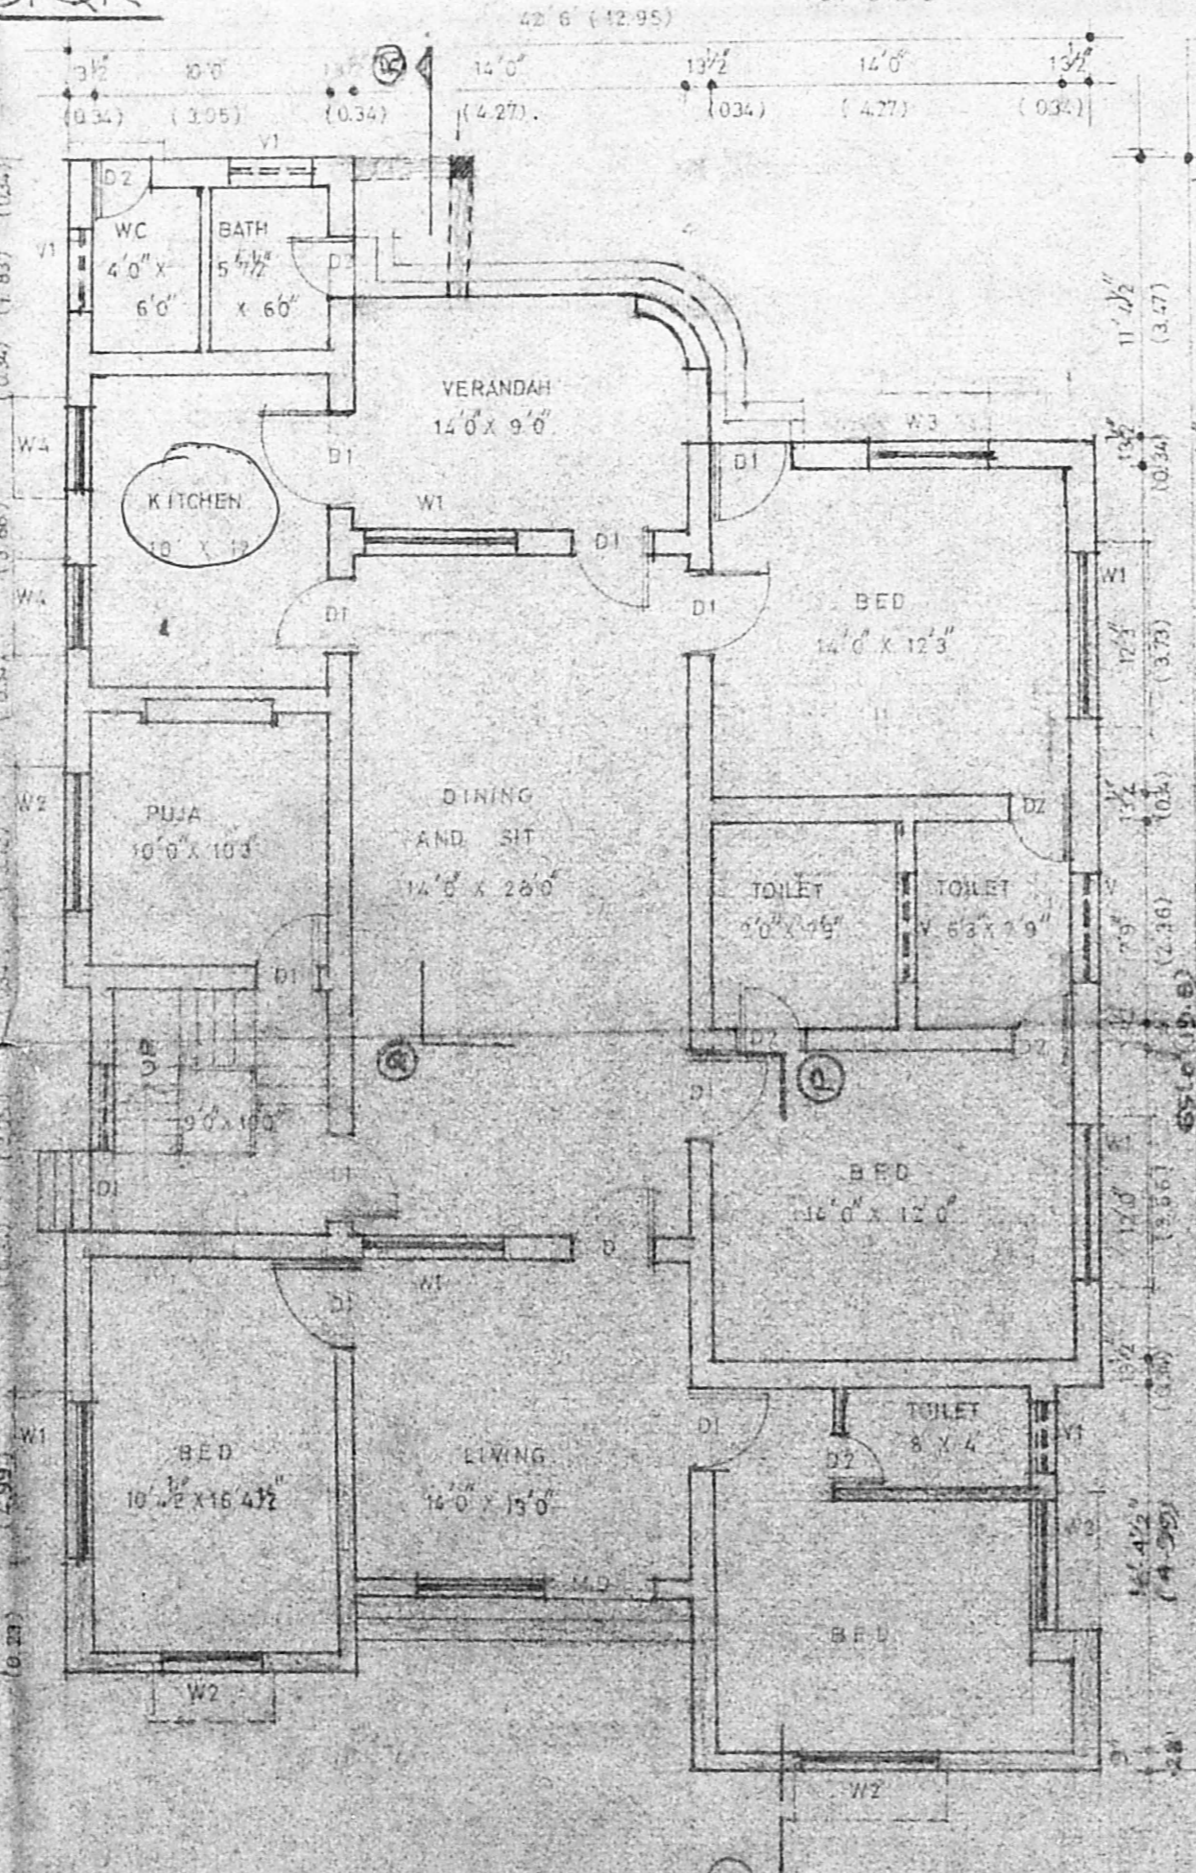
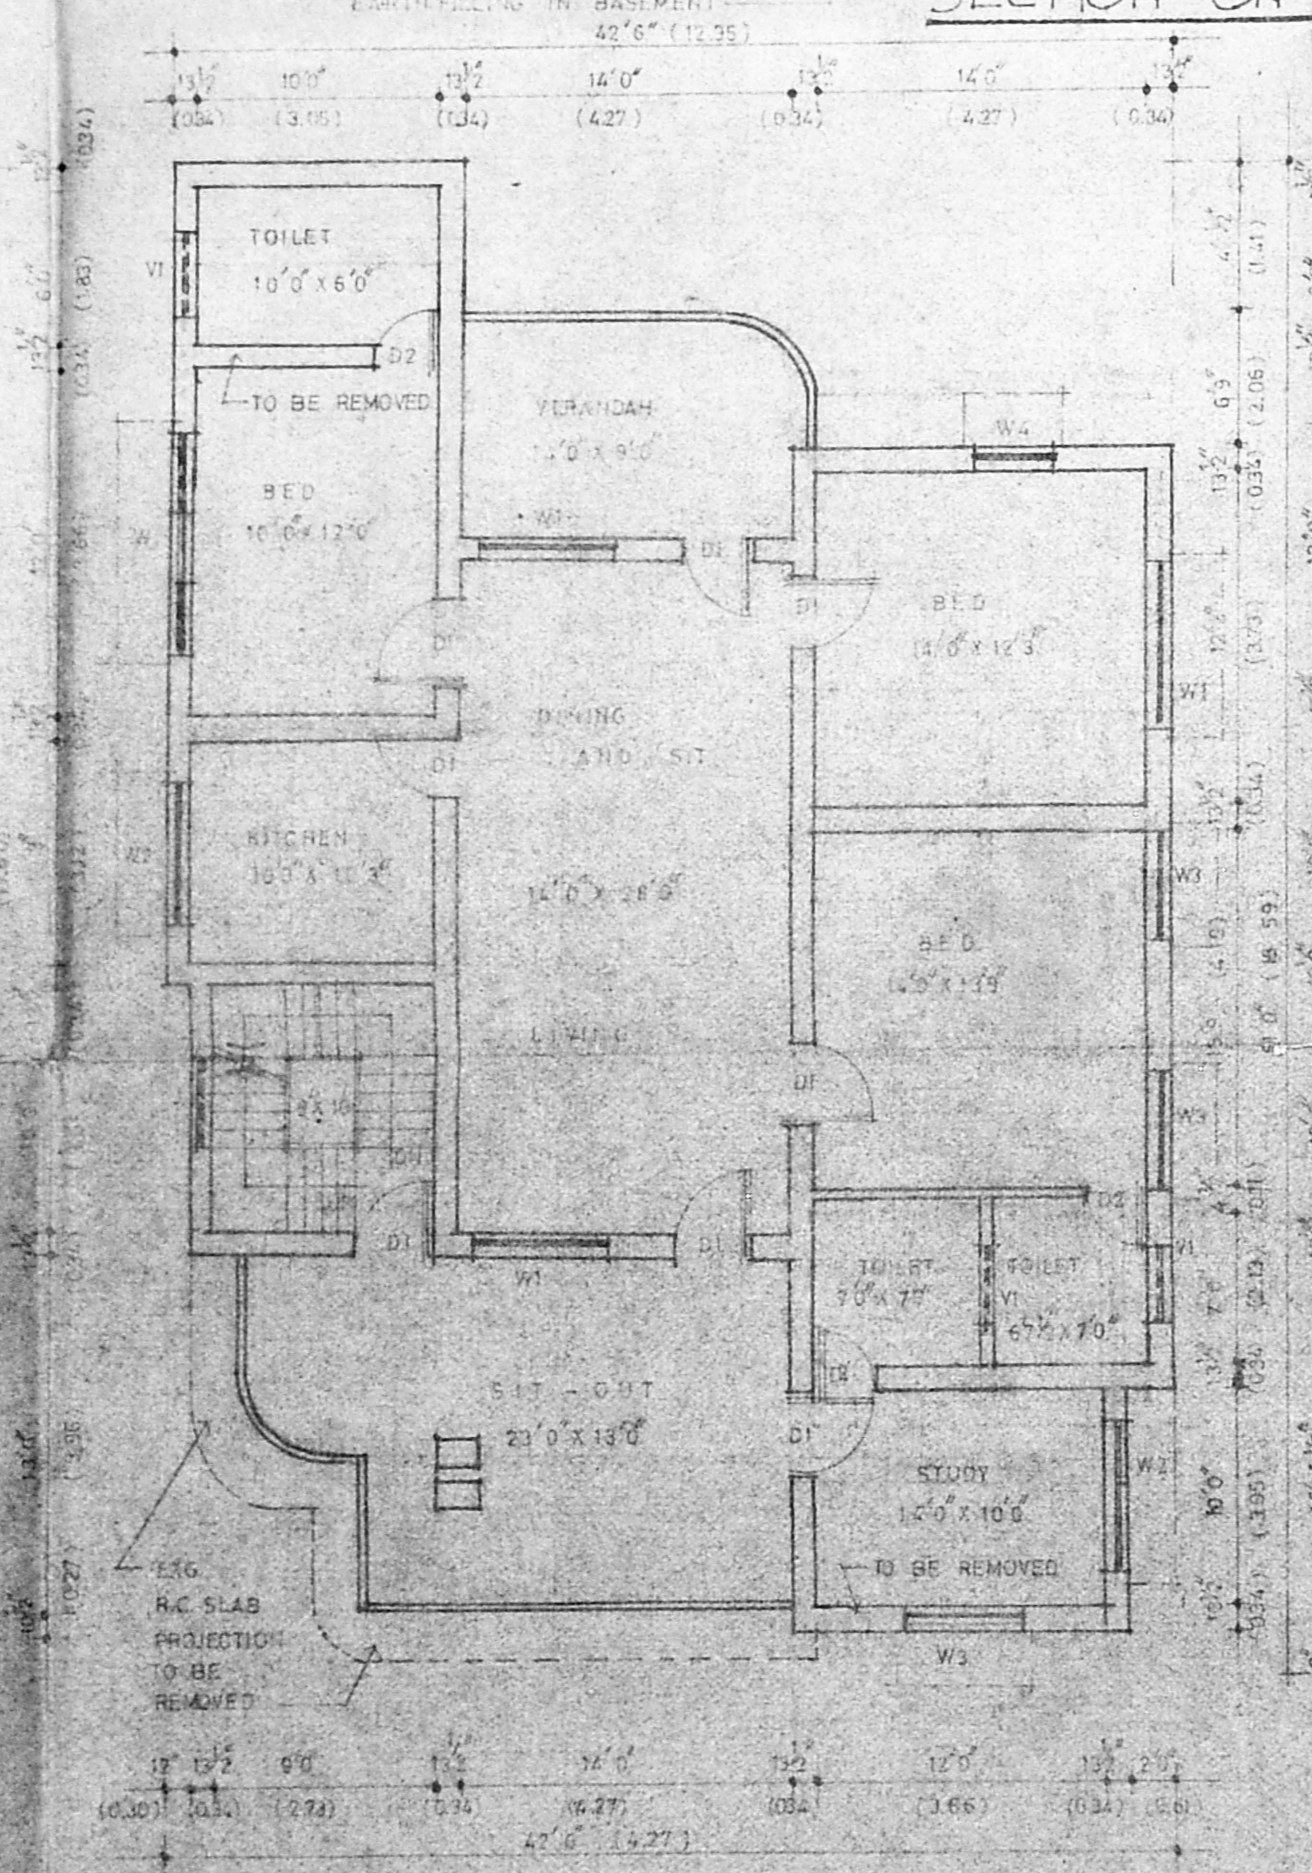


Planning Permit No. B.17257
APPROVED
 SUBJECT TO THE CONDITIONS IN THIS OFFICE LETTER.
 No. 22 (Date) 08/21
 N.Y. Subbarath
 30/10/24
 FOR MEMBER SECRETARY
 MADRAS METROPOLITAN
 DEVELOPMENT AUTHORITY
 MADRAS - 600 008.

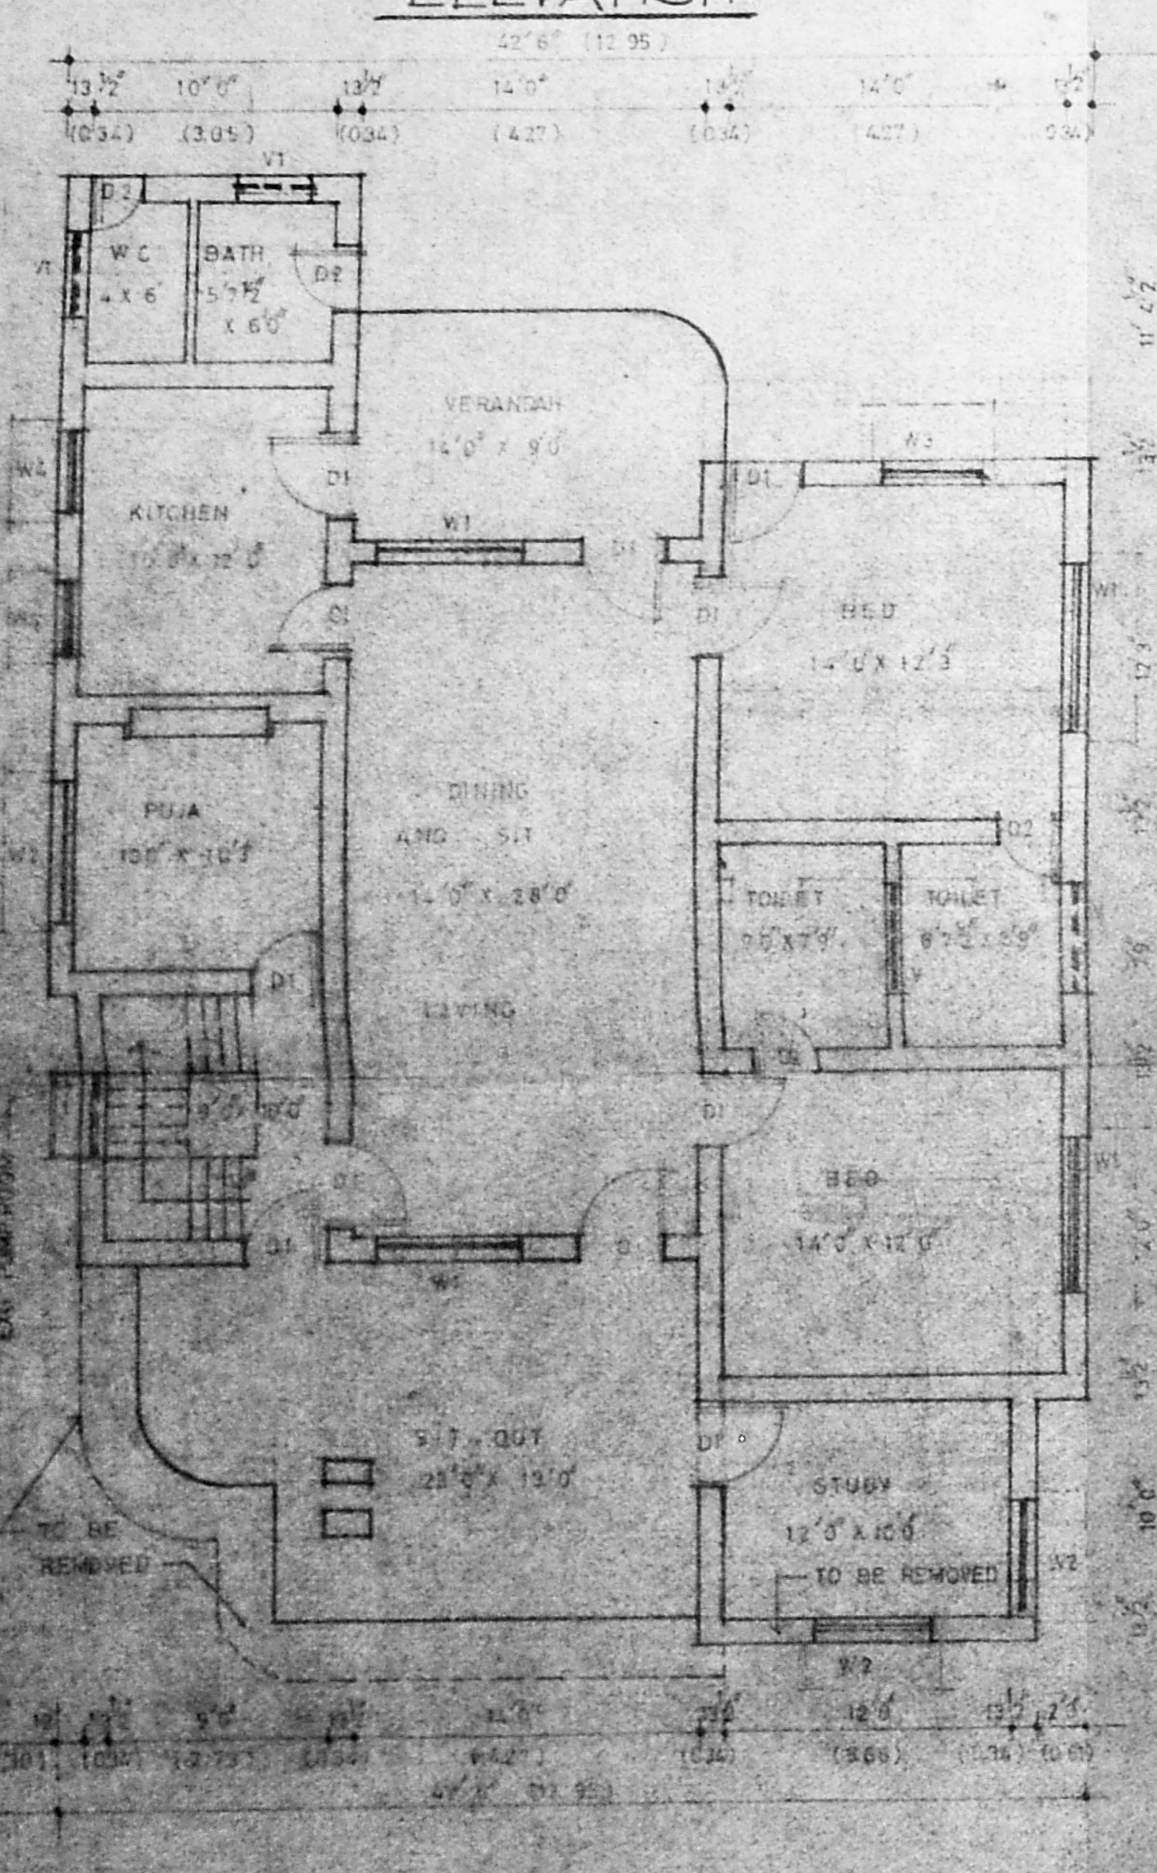

PLAN SHOWING THE PROPOSED ADDITIONS AND ALTERATIONS IN EXISTING GROUND FLOOR AND FIRST FLOOR AND CONSTRUCTION OF SECOND FLOOR IN R.S. NO 67, 69, 82 & 67/2 AT DOOR NO 55, PLOT NO 21, GOPALAPURAM, - ROYAPETTAH, MADRAS - 600 014.

[SANCTION L.A. No 104/12-12-580]

SPECIFICATIONS				SCHEDULE OF JOINERIES			COLOUR INDEX		
ITEM	DESCRIPTION	(FT)	SIZES	ITEM	DESCRIPTION	(FT)	EXISTING	PROPOSALS	DEMOLITION






Planning Permt No... B/17952/332 / B/B/94



APPROVED

SUBJECT TO THE CONDITIONS IN THIS OFFICE LETTER.

No. B/10065/101 Date 08-9-94

N.V. N. V. Venkatesha
30/8/94

FOR MEMBERSHIP SECRETARY
MADRAS METROPOLITAN
DEVELOPMENT AUTHORITY
MADRAS - 600 008.

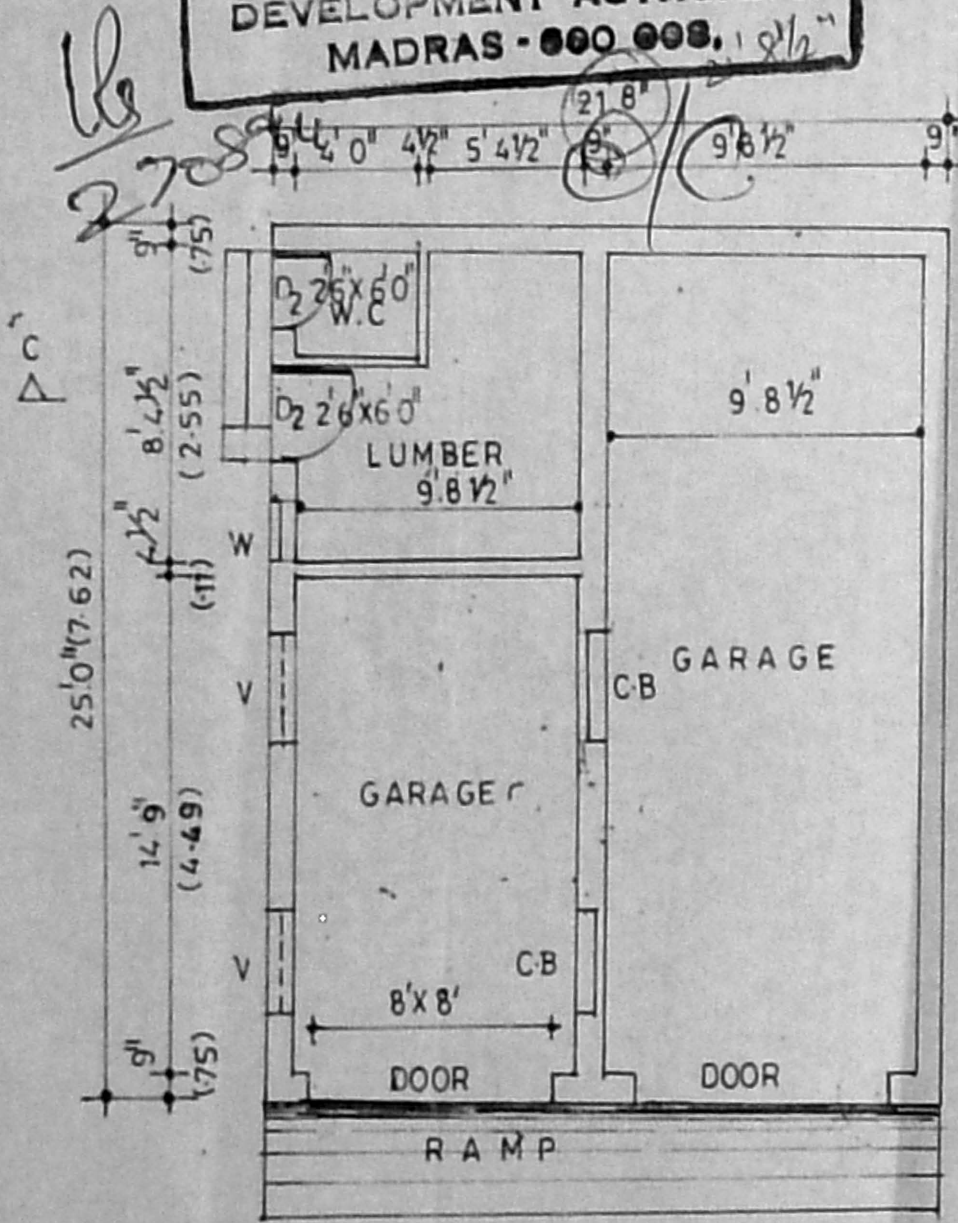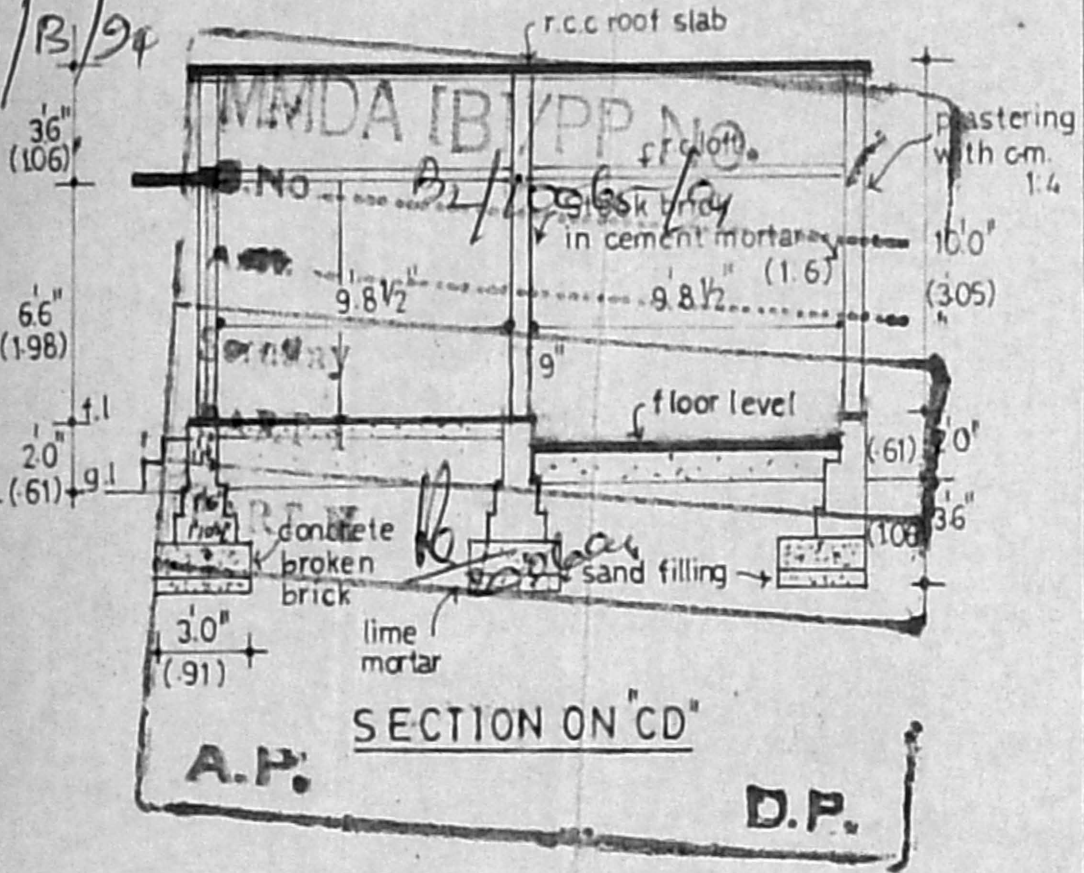

PLAN SHOWING THE EXISTING
GARAGE AND LUMBER ROOM
AT R.s.No 67 69 82 & 67/2
AT DOOR no 55, PLOT no 21,
GOPALAPURAM ROYAPETTAH
MADRAS-600 014.

SHEET No:2

MAKKAUR
(MAN KAU)
OWNER

CHARAN SIVANISARI
SIGNATURE OF OWNER
FOR MAN KAU
POWER OF ATTORNEY

G. L. VENKATESHA
LICENSED SURVEYOR CLASS I NO. 445
CORPORATION OF MADRAS,
108th CROSS STREET,
MADRAS.
SIGNATURE OF LICENSED SURVEYOR