


PLAN SHOWING THE PROPOSED RESIDENTIAL FLATS AT D.NO. 10, BANDALA DHANAMMAL ST. CHETRU, MADRAS-31, R/S NO. 450/13

ASST. COMMISSIONER	23/11/95
PART I	16/11/95
PART II	

- SPECIFICATIONS:**
- STRUCTURE: R.C.C. FRAME STRUCTURE WITH R.C.C. FOOTINGS, COLUMNS, BEAMS, SLABS AND LINTELS.
 - WALLS: BRICK WORK WITH FIRST CLASS BRICKS IN C.M. 1:5 WITH CEMENT PLASTER ON BOTH FACES IN C.M. 1:4 12MM THICK.
 - FLOORING: MOSAIC TILES IN ALL ROOMS WITH GLAZED TILE DADO IN TOILETS.
 - DOORS: FIRST CLASS TEAK WOOD FRAME WITH TEAK FACED SHUTTERS.
 - PLASTERING OF ALL R.C.C. ITEMS TO BE IN C.M. 1:3.

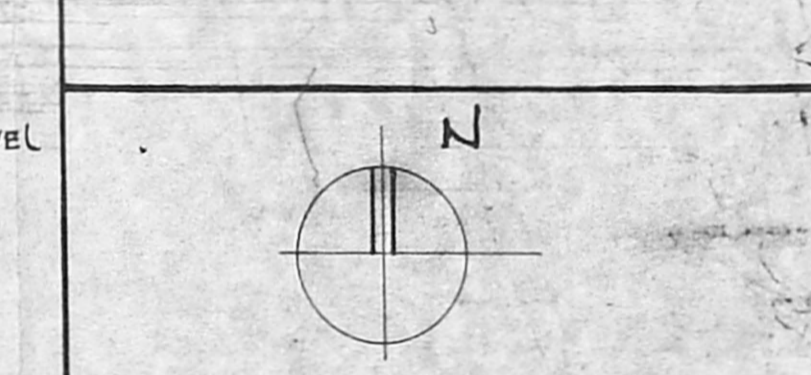

SCHEDULE OF JOINERY.

MD MAIN DOOR	1.0x2.13
D DOOR	0.91x2.13
DI DOOR	0.76x2.13
W WINDOW	1.53x1.37
WI WINDOW	0.91x1.37
KW KIT-WINDOW	1.22x1.22
V VENTILATOR	0.61x0.76
W2 WINDOW	0.69x1.37

AREA STATEMENT

	SQ. FT.	SQ. M.
PLOT AREA	4800	445.92
GROUND FLOOR AREA	1351	125.51
FIRST FLOOR AREA	1918	178.18
SECOND FLOOR AREA	1918	178.18
THIRD FLOOR AREA	1918	178.18
TOTAL BUILT UP AREA	7105	661.05
F.S.I.		1.48

REFERENCE.

PROPOSED	[Symbol]
BOUNDARY	[Symbol]
ROAD	[Symbol]

ALL DIMENSIONS ARE IN METER & FEET.
SCALE 1:100, 1:50

SIGNATURE OF OWNER
H. RETNASWAMY
H. RETNASWAMY
(POWER AGENT)

ARCHITECT:
A. MOHAMED MURZOOK
A. MOHAMED MURZOOK, E.M.A.
REGISTERED ARCHITECT
Class I License No. 105
401, VANDANAPALLE MAIN ROAD,
MADRAS-600 002. TEL: 333438

