



Approved Plan
14/07/84

1025 x 775


Planning Permit No. P/1815A/129/2/15/84
APPROVED
 SUBJECT TO THE CONDITIONS IN THIS OFFICE LETTER.
 No. P-21779 Date: 10/08/84
 FOR MEMBER SECRETARY
 MADRAS METROPOLITAN
 DEVELOPMENT AUTHORITY
 MADRAS-600 088.

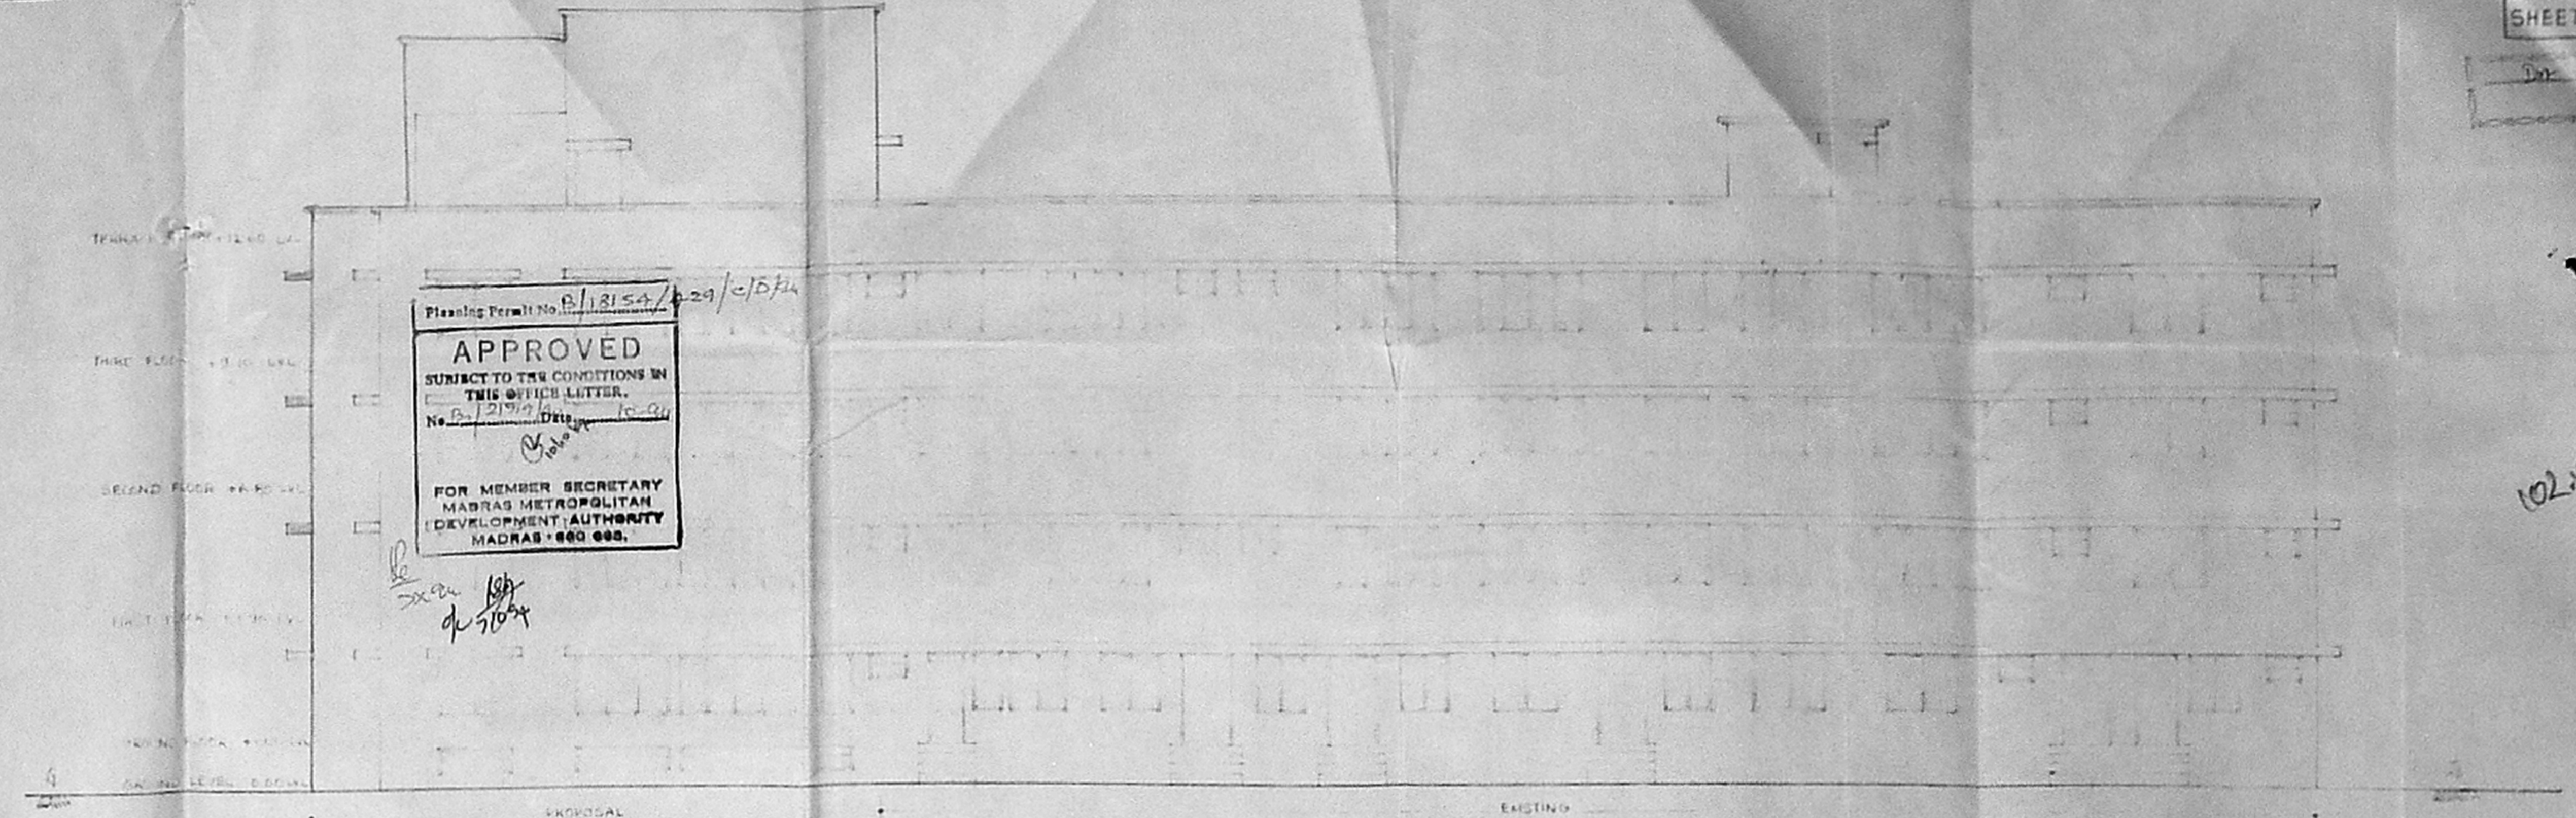

FRONT ELEVATION

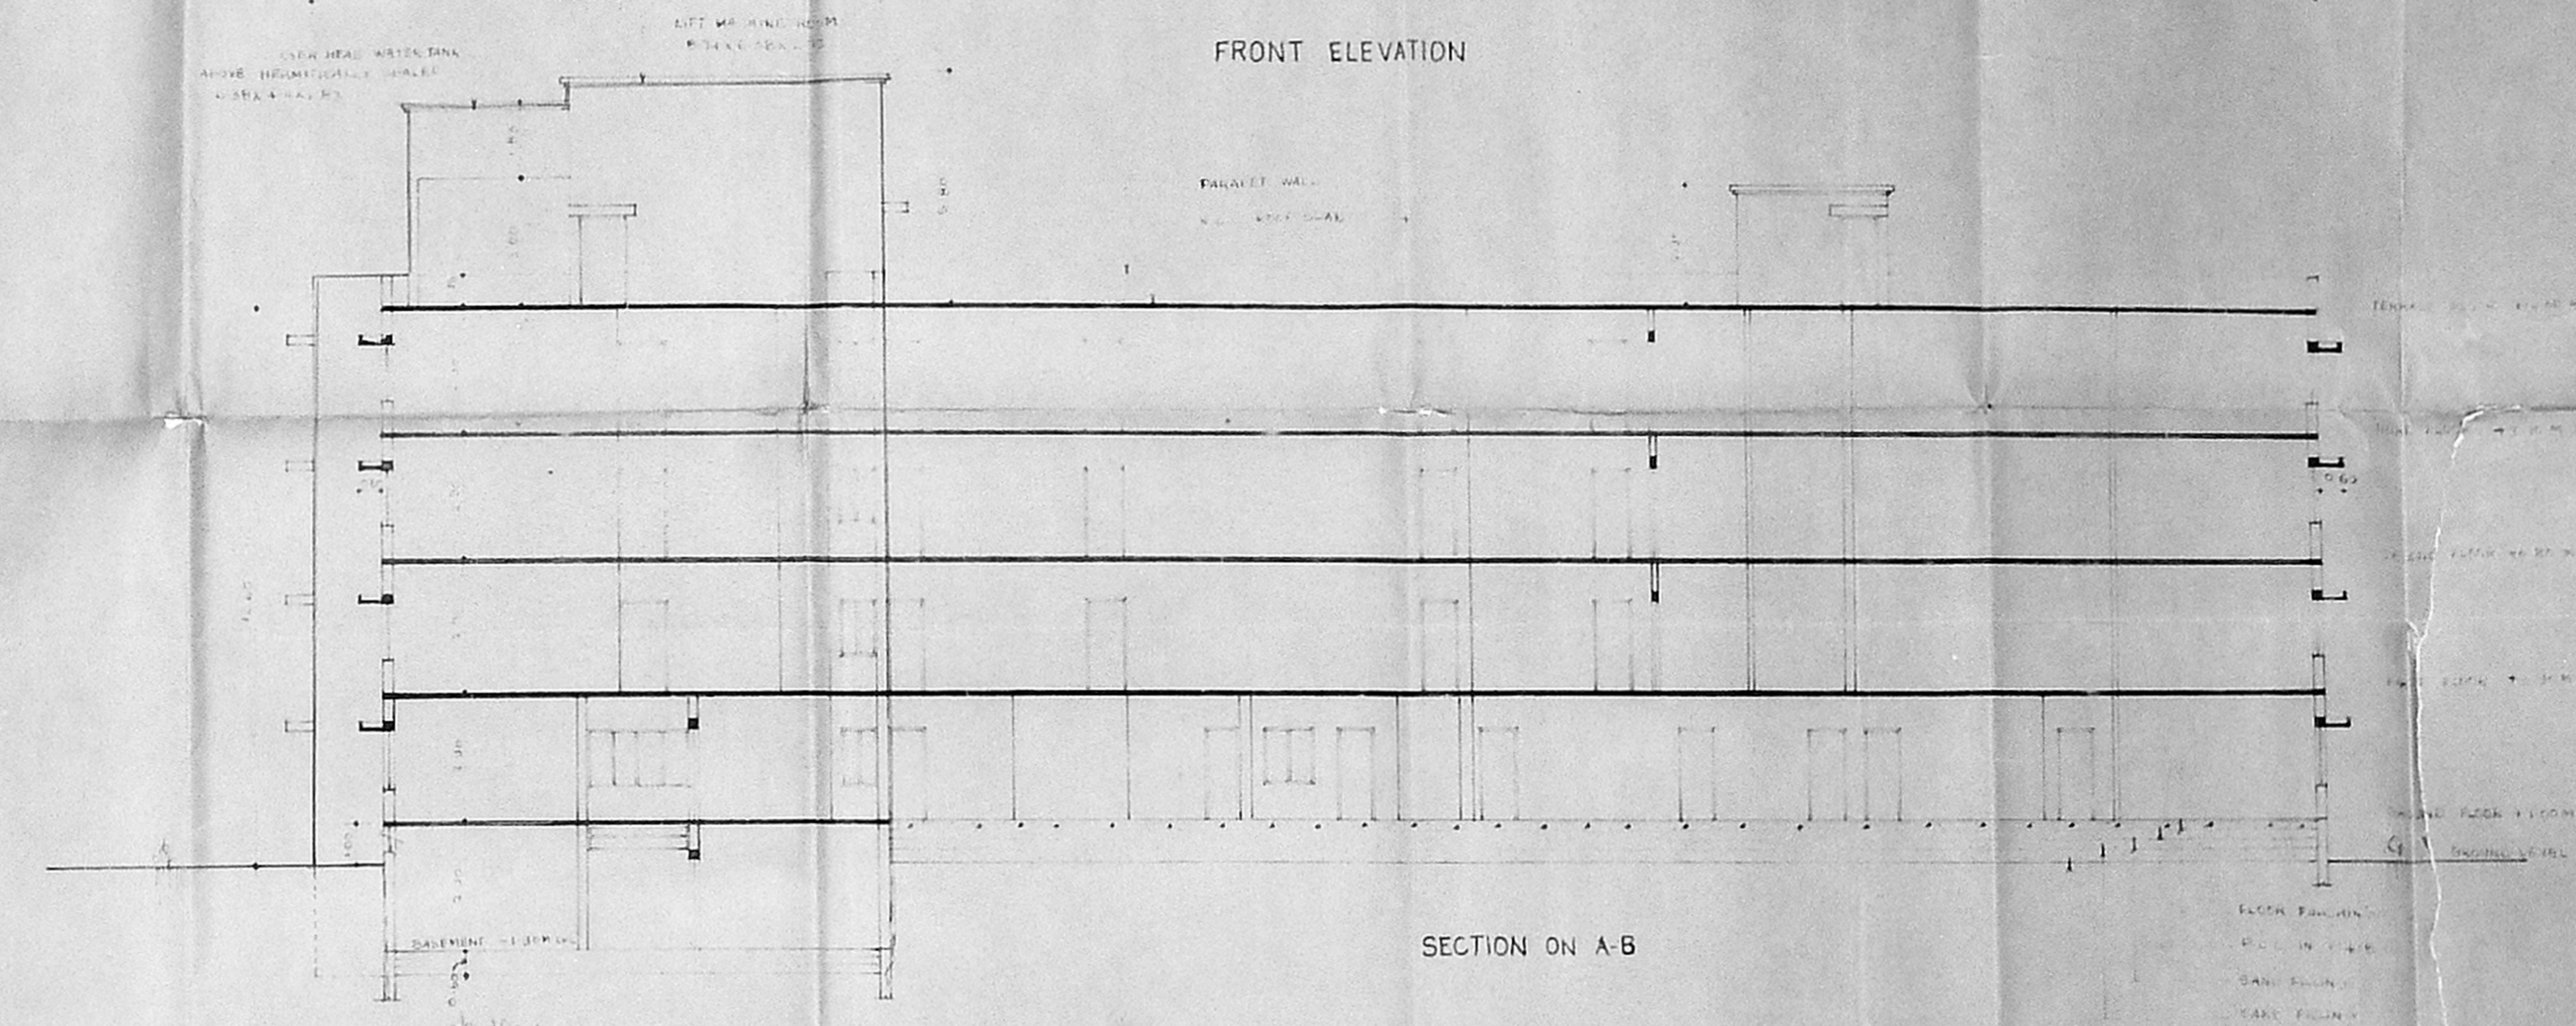

SECTION ON A-B

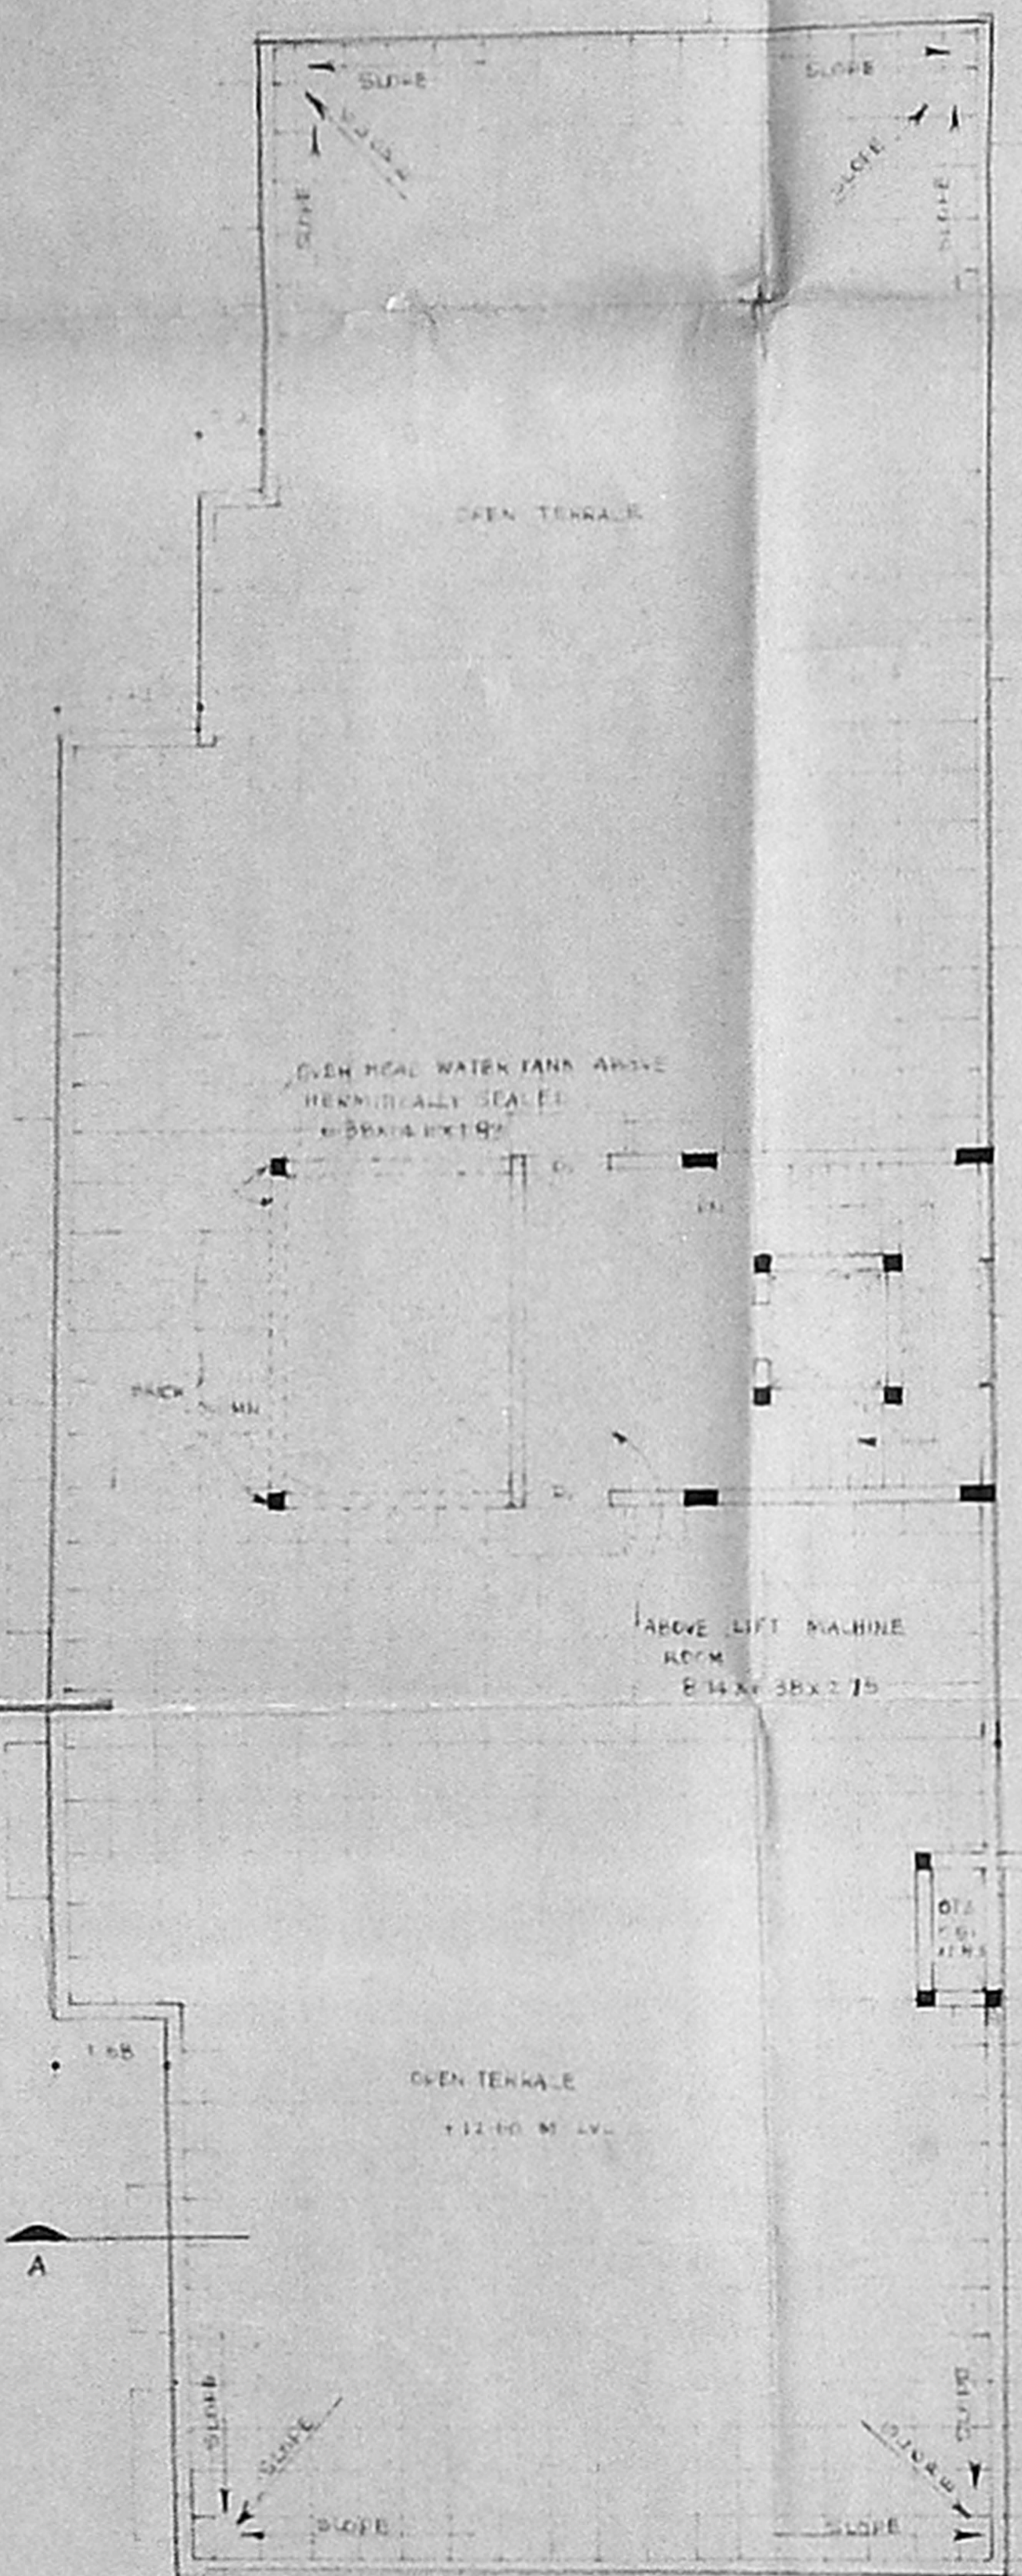

TERRACE FLOOR PLAN

PLAN SHOWING THE ADDITION AND ALTERATIONS TO THE EXISTING BUILDING IN DOOR NO. 10, MONTIETH ROAD, EGMORE, MADRAS-8 BLOCK NO 50. R.S NO 16,18 PART

COLOUR INDEX

- EXISTING
- PROPOSAL
- BOUNDARY
- ROAD
- SEWER LINE
- WATER LINE

SCHEDULE OF JOINERY

D	FLOUGH DOOR	1	1.85 x 2.10
D1	-DO-	1	1.24 x 2.10
D2	-DO-	1	1.01 x 2.10
D3	-DO-	1	1.01 x 2.10
W	GLAZED WINDOW	2	1.44 x 2.10
W1	-DO-	1	1.44 x 2.10
W2	-DO-	1	1.44 x 2.10
W3	-DO-	1	1.44 x 2.10
W4	-DO-	1	1.44 x 2.10
W5	-DO-	1	1.44 x 2.10
V	GLAZED VENTILATOR	1	1.44 x 2.10
V1	-DO-	1	1.44 x 2.10
V2	-DO-	1	1.44 x 2.10
V3	-DO-	1	1.44 x 2.10
V4	-DO-	1	1.44 x 2.10

LICENSED SURVEYOR

K. SHIVA SHANKAR
 LICENSED SURVEYOR
 C.A. No. 1 on 11/2/84

[Signature]
 SIGNATURE OF OWNER

MMDA (B)/PP NO. /

S.No. B₂ / 16517/94

Part I
Part II 160994

A.P.

D.P.


Planning Permit No. B/18154/429/D/P/99/5

APPROVED

SUBJECT TO THE CONDITIONS IN THIS OFFICE LETTER.

No. B/2/919/Date 10/4/94

FOR MEMBER SECRETARY
MADRAS METROPOLITAN
DEVELOPMENT AUTHORITY
MADRAS - 600 008

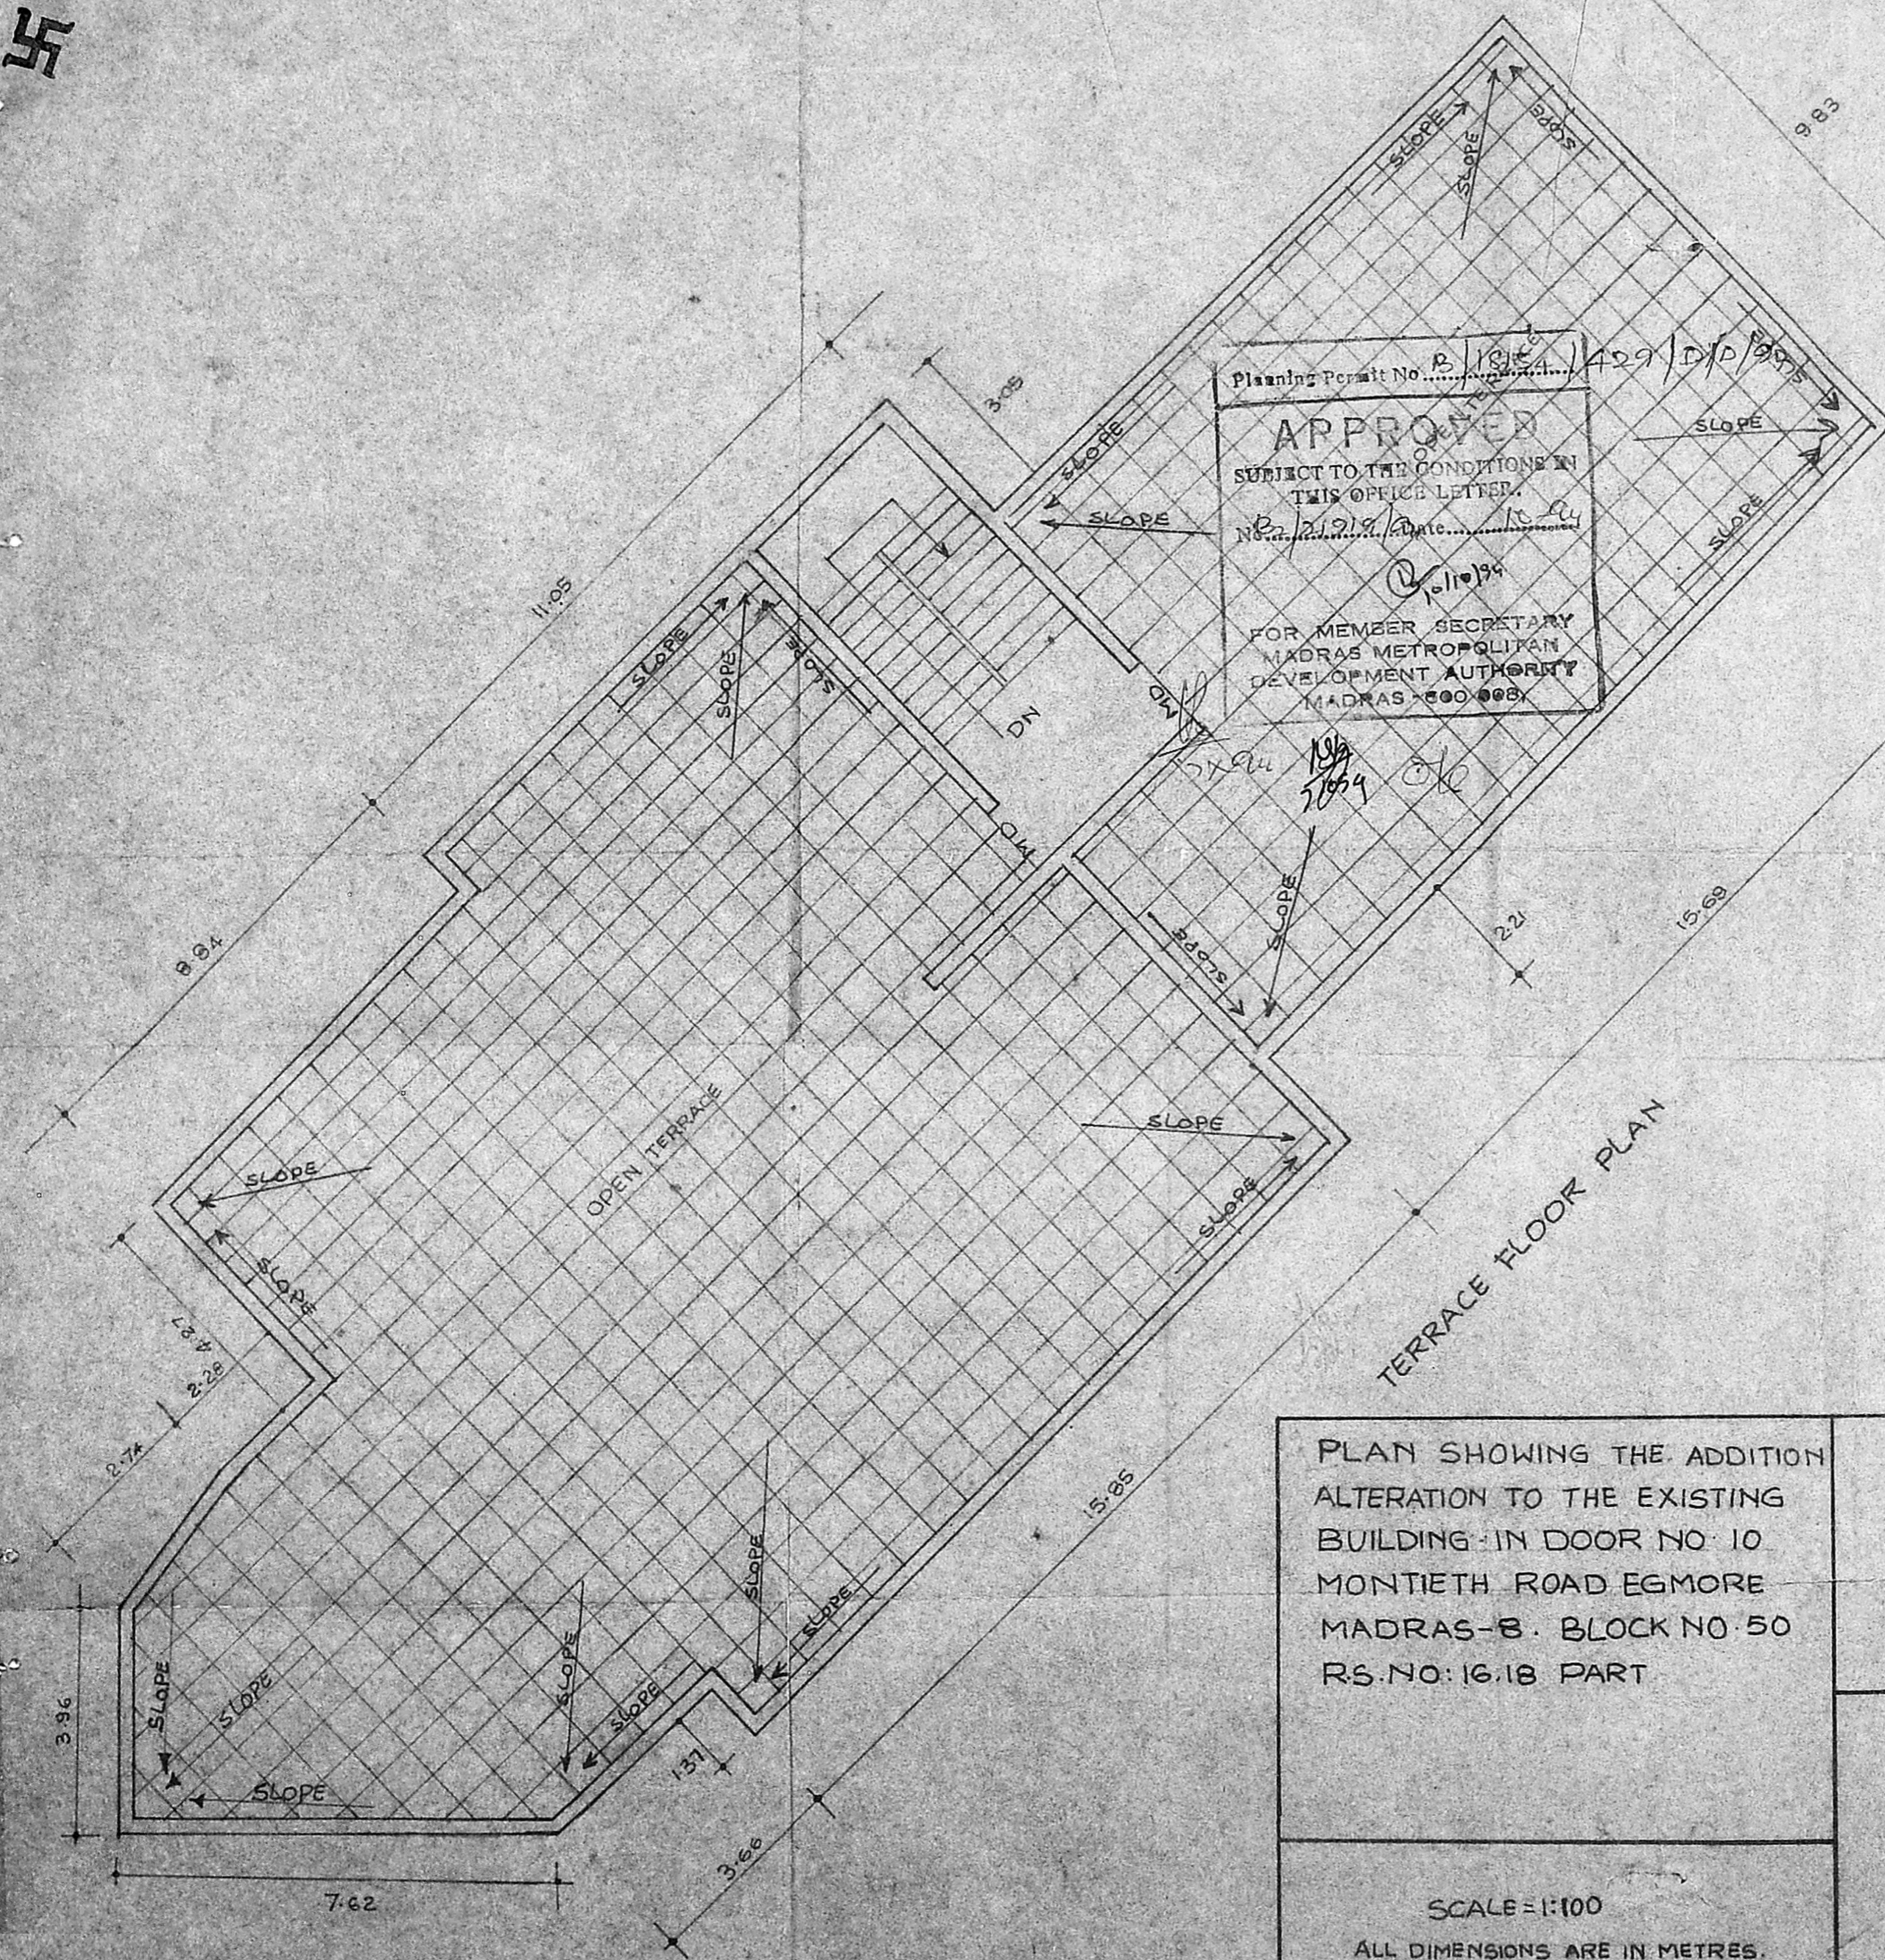

TERRACE FLOOR PLAN

PLAN SHOWING THE ADDITION ALTERATION TO THE EXISTING BUILDING IN DOOR NO. 10 MONTIETH ROAD EGMORE MADRAS-8. BLOCK NO. 50 RS. NO: 16.18 PART

SCALE = 1:100

ALL DIMENSIONS ARE IN METRES.

SIGNATURE OF OWNER

LICENSED SURVEYOR

K. SHIVA SHANKAR,
LICENSED SURVEYOR,
C. A. No. / 99 / 12213.