


SL. NO. 1
DATE: 3.2.94
DRAWN: A.S.
CHECKED: 1.100
SCALE: 1/100
DRAWING NO: 5/2386


NOTE:
• ALL DIMENSIONS TO BE CHECKED AT SITE
• NO DIMENSIONS TO BE SCALED OFF FROM DRAWINGS. ONLY WRITTEN DIMENSIONS TO BE FOLLOWED
• IN THE EVENT OF ANY DISCREPANCIES OR DIFFERENCES BETWEEN ANY ARCHITECTURAL DRAWINGS AND STRUCTURAL DRAWINGS OR ANY OTHER DRAWINGS, THE ARCHITECT'S DRAWINGS SHALL TAKE IMMEDIATE PRECEDENCE AND THE CONTRACTOR SHALL BE RESPONSIBLE FOR CLARIFICATION PRIOR TO EXECUTION OF WORK AT SITE




DATE: 3.2.94
DRAWN: A.S.
CHECKED: 1.100
SCALE: 1/100
DRAWING NO: 5/2386

SIG. OF OWNER
TITLE
PROPOSED BUILDING FOR SAREBATHI CHAND CHORDIA
AT AVAI SHANMUGAM SALAI GOPALAPURAM
MADRAS. P.S. NO. 69/57 MYLAPORE DIVISION
BLOCK NO: 4
PLAN, SECTION, ELEVATION & ETC. (CORP. DRAW)

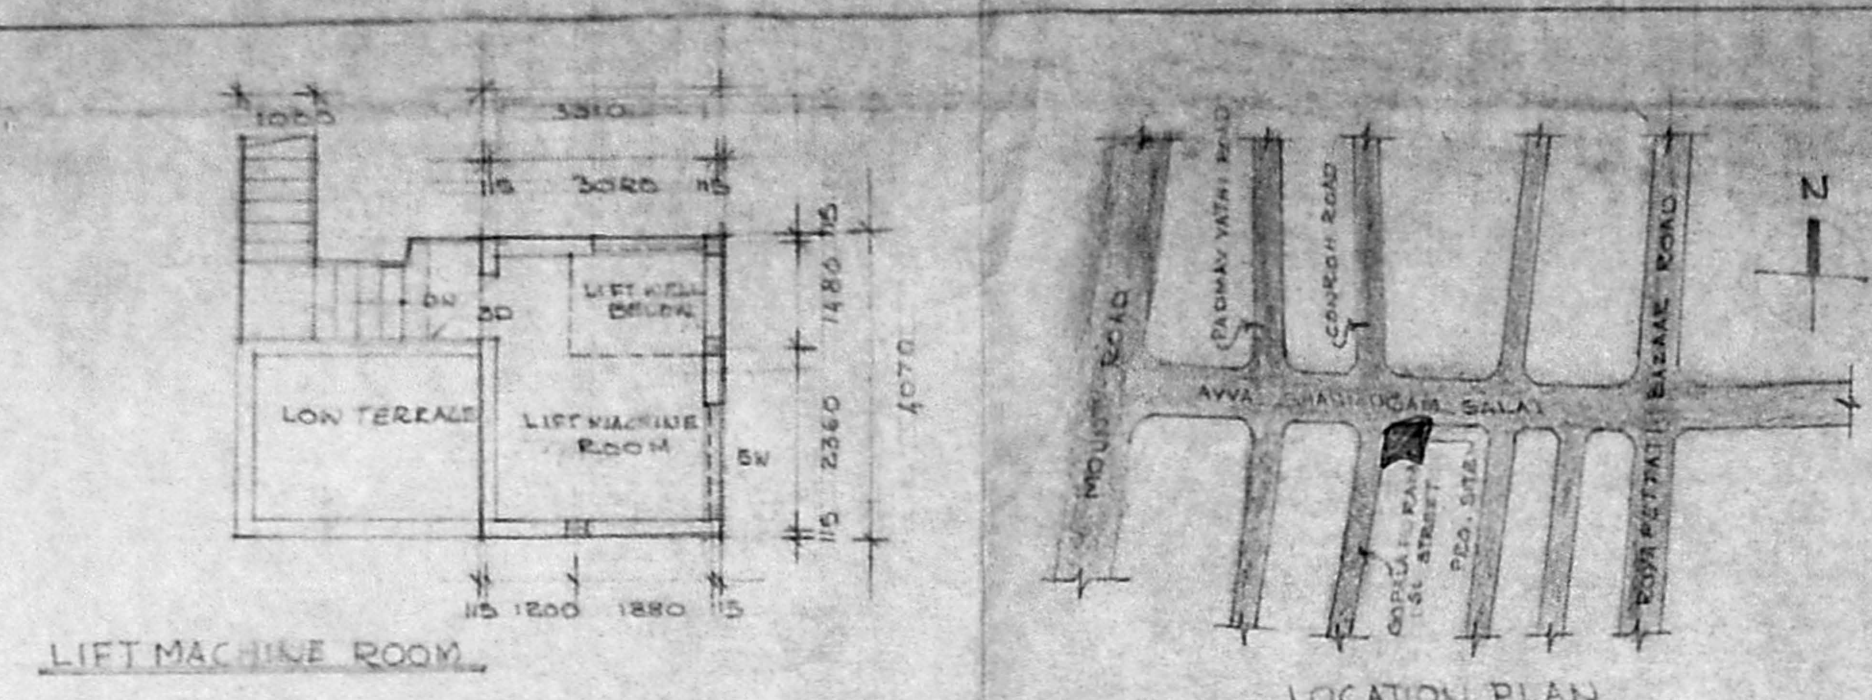



SCHEDULE OF JOINERY

10. T.W. GLASS DOOR	1500 X 2140
11. T.W. FLUSH DOOR	1200 X 2140
12. DO	900 X 2140
13. DO	810 X 2140
14. T.W. PANELLED DOOR	1300 X 2140
15. T.W. GLASS WINDOW	800 X 1250
16. DO	1120 X 1250
17. DO	1170 X 1250
18. T.W. ADJ. GLASS LOU WINDOW	1500 X 900
19. T.W. GLASS LOU VENTILATORS	600 X 900
20. T.W. GLASS LOU VENTILATORS	1200 X 450

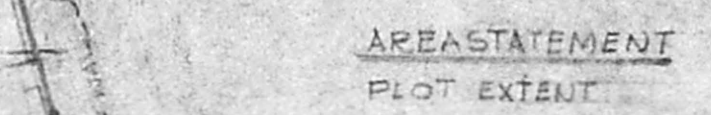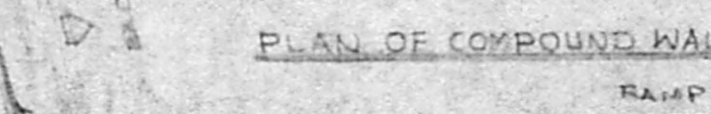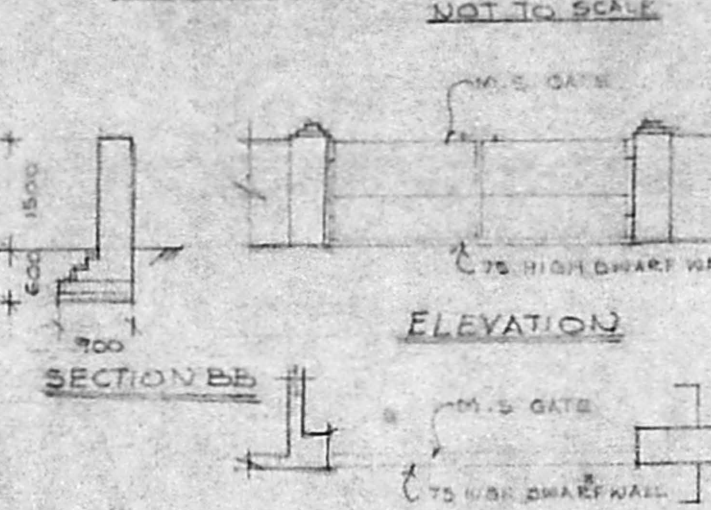


AREASTATEMENT

PLOT EXTENT	386.106 M ²	EXCLUDING SPILL AREA
F.S.I. ALLOWABLE	577.159 M ²	
FLOOR	F.S.I.	NO. OF F.S.I.
BASEMENT FLOOR AREA	80.101	53.041
GROUND FLOOR AREA	87.955	
FIRST FLOOR AREA	135.255	
SECOND FLOOR AREA	135.255	
THIRD FLOOR AREA	135.255	
TERRACE FLOOR AREA	34.559	
TOTAL AREA	570.224	
GRAND TOTAL AREA	656.431 M ²	
CAR PARK PROVIDED	3 NOS	

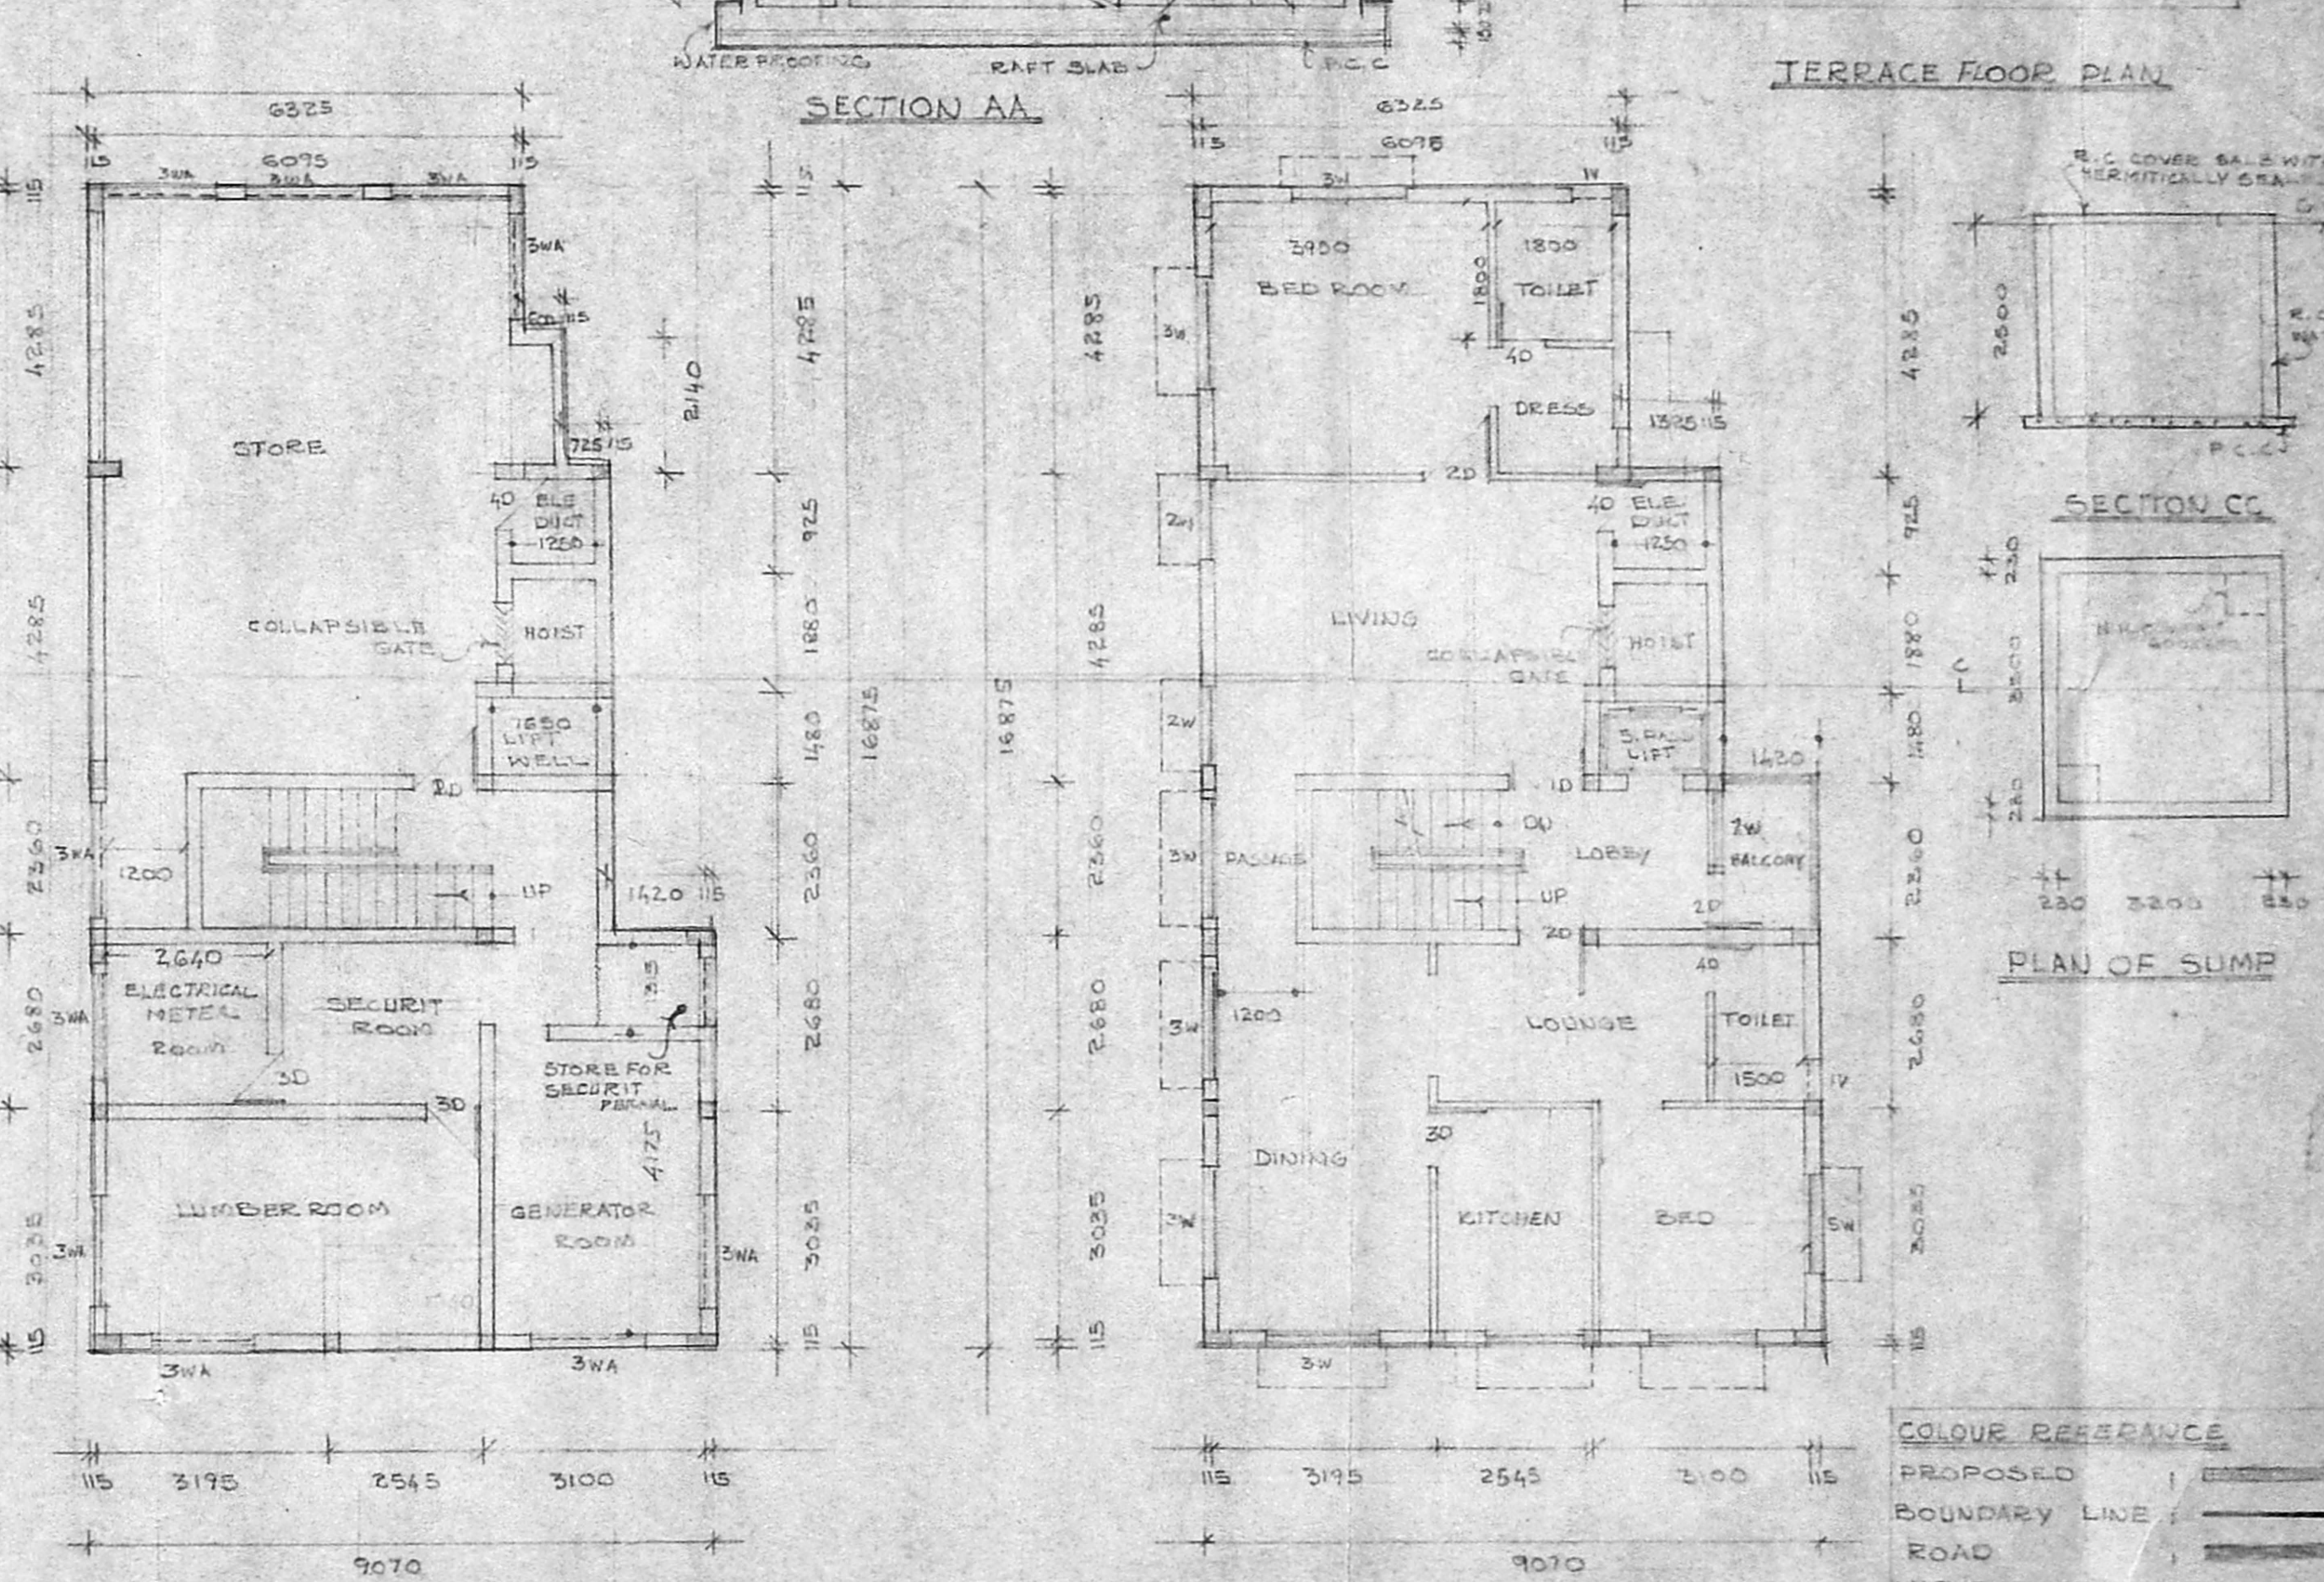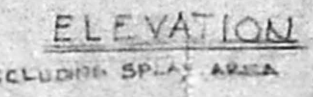

SIG. OF OWNER
Chitale & Son
Avai Shanmugam Salai
Chitale & Son

Planning Permit No. B.12972/347/94
APPROVED
SUBJECT TO THE CONDITIONS IN THIS OFFICE LETTER.
No. B.12972/347/94
FOR MEMBER SECRETARY
MADRAS METROPOLITAN
DEVELOPMENT AUTHORITY
MADRAS-600 008.

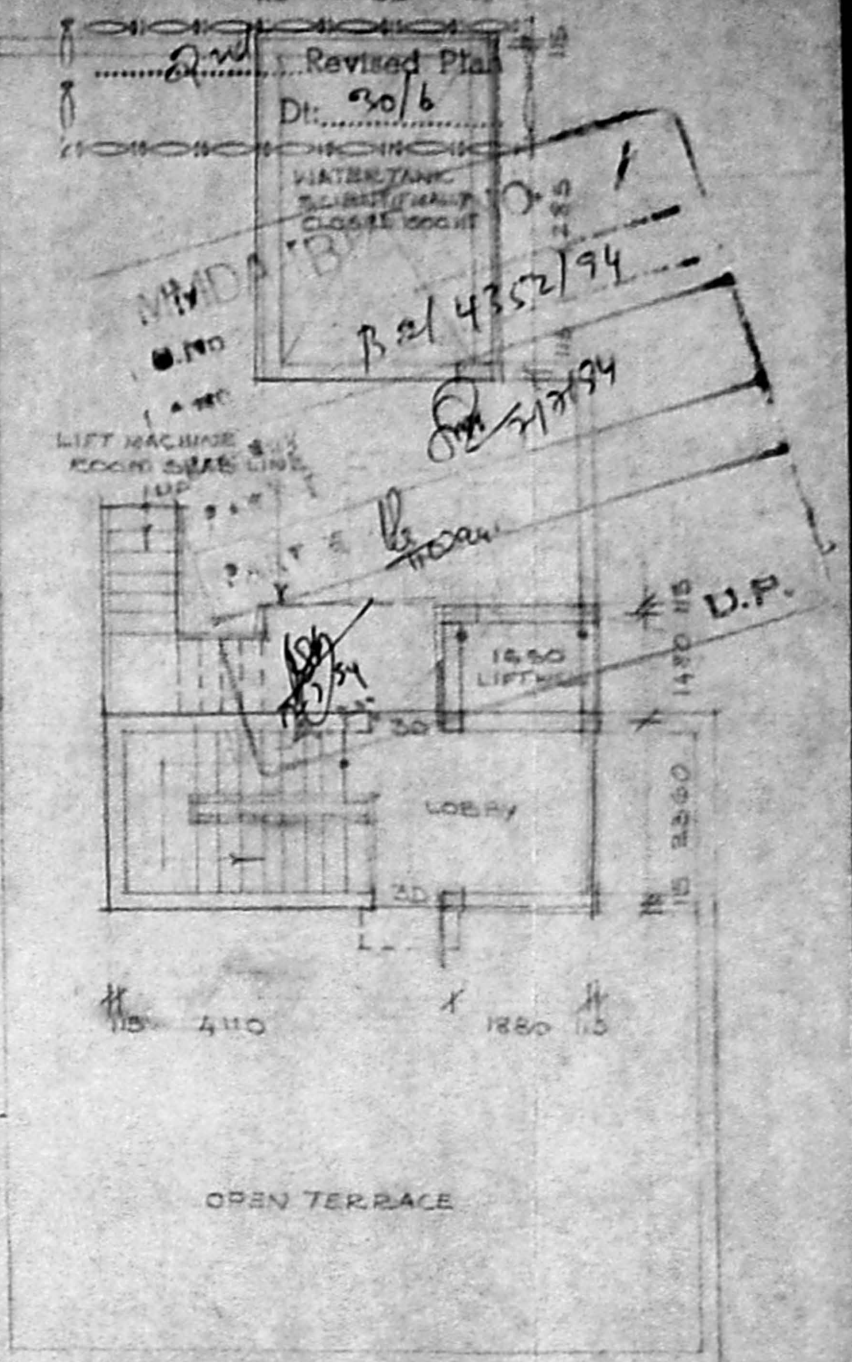

COLOUR REFERENCE

PROPOSED	(Solid line)
BOUNDARY LINE	(Dashed line)
ROAD	(Thick solid line)
WATER LINE	(Line with 'W')
SEWER LINE	(Line with 'S')