

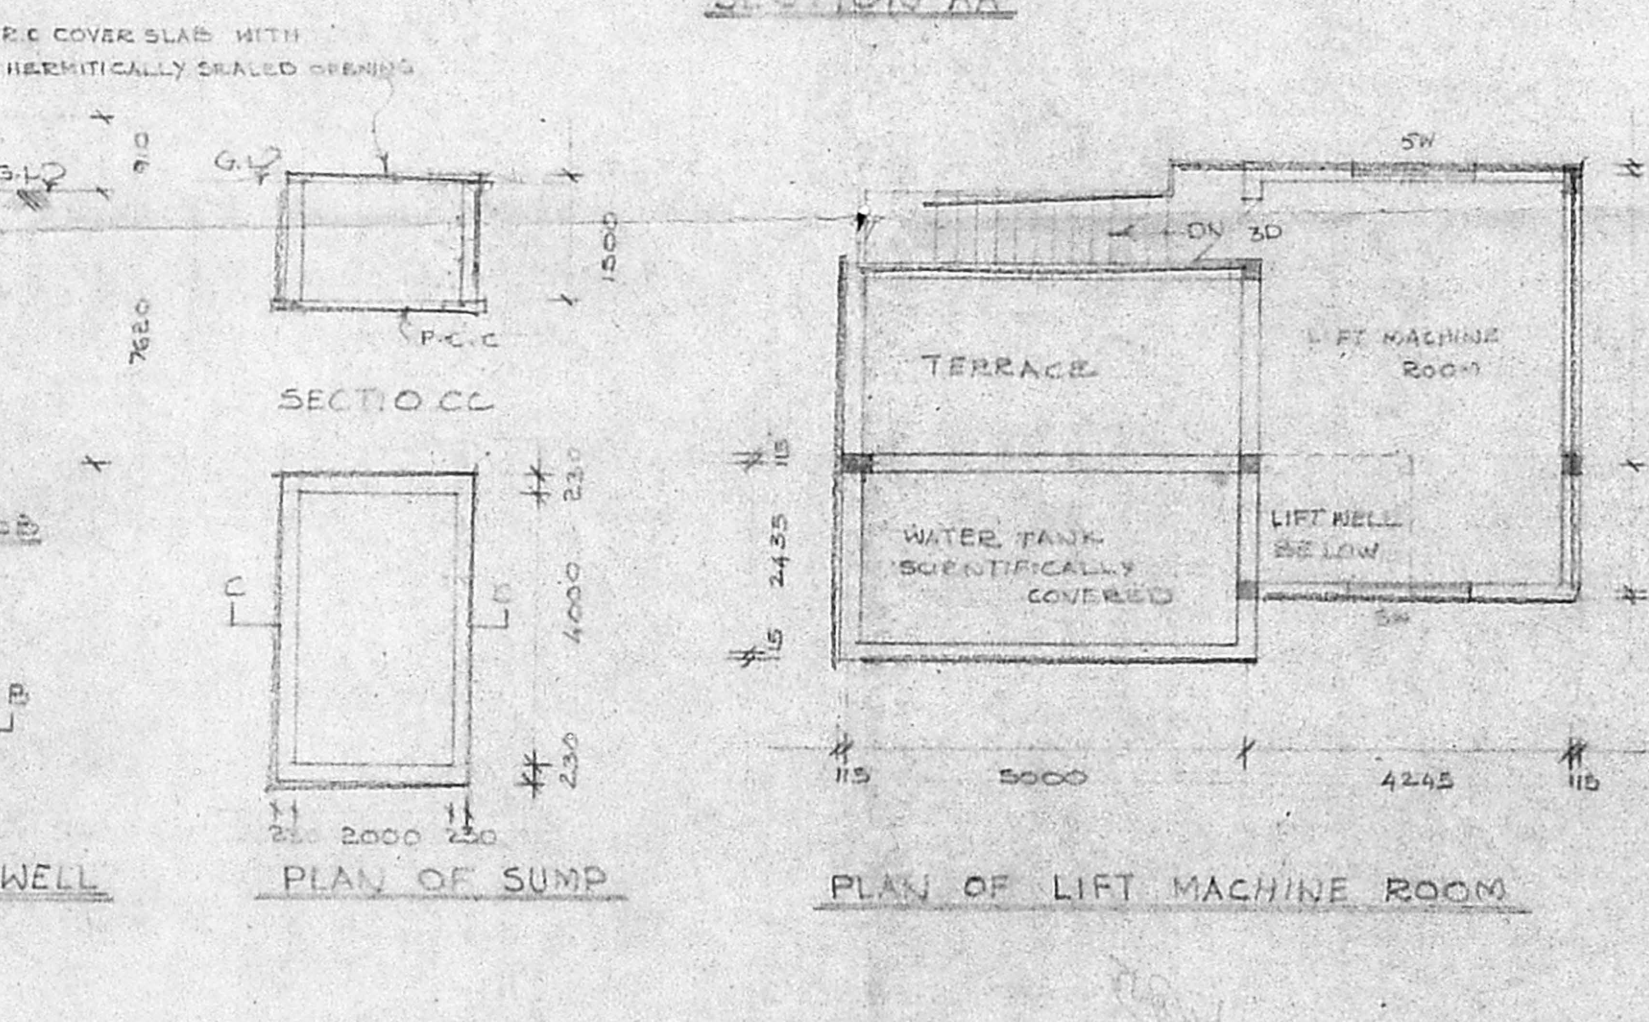
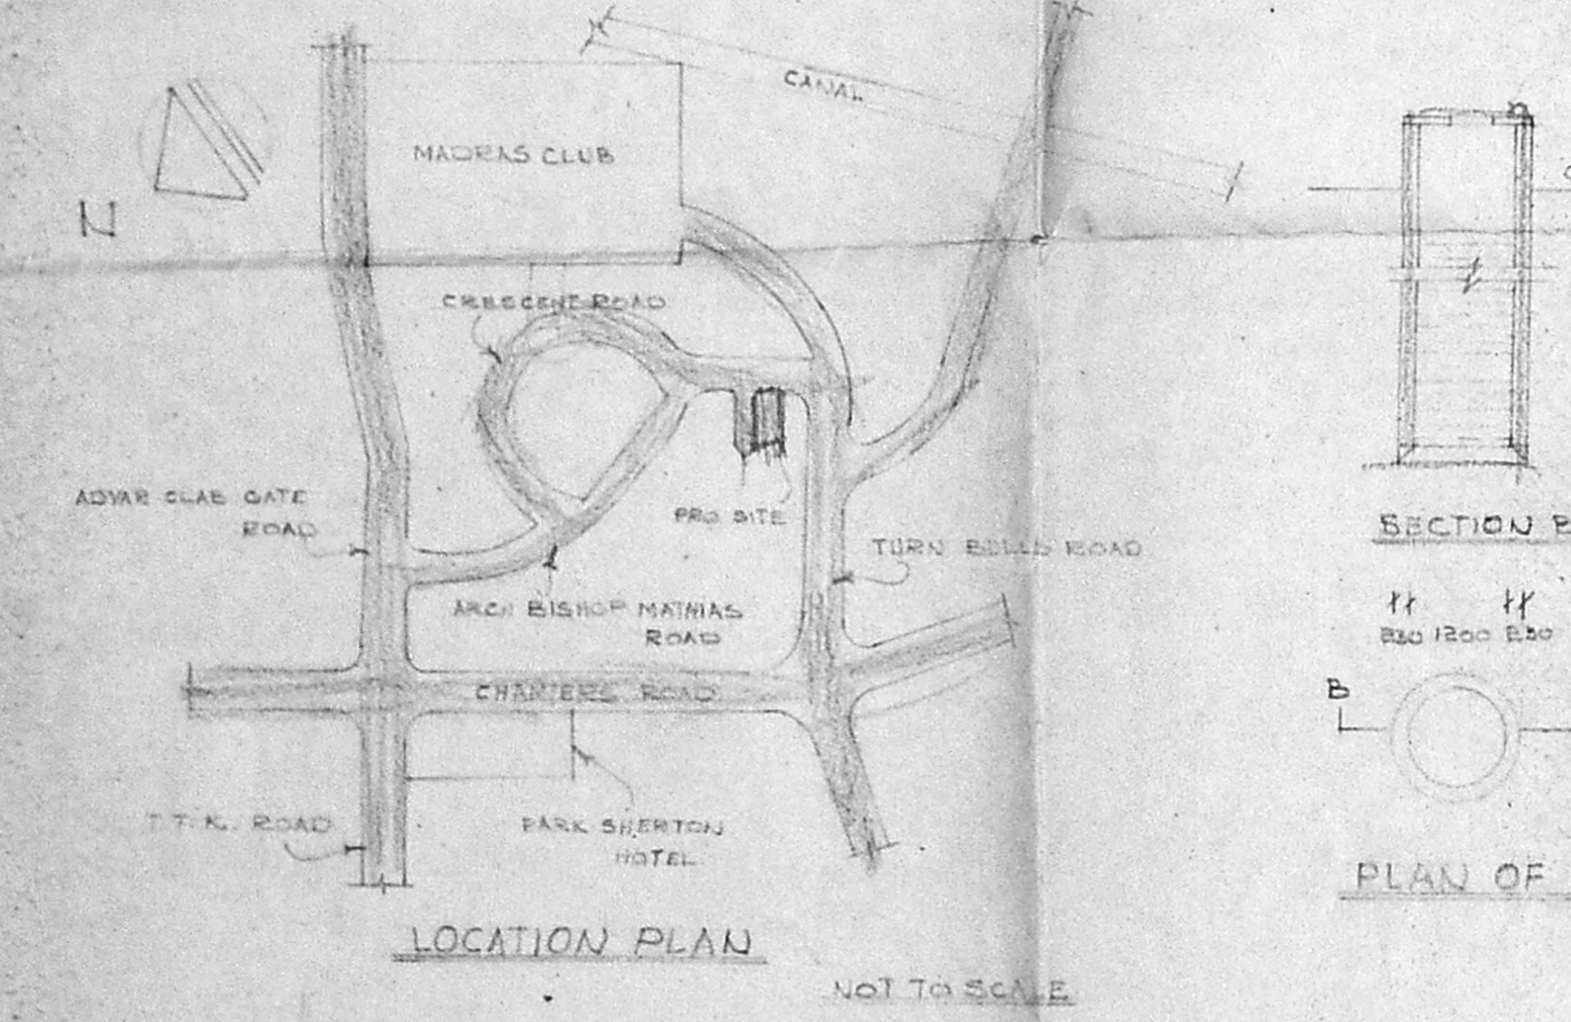
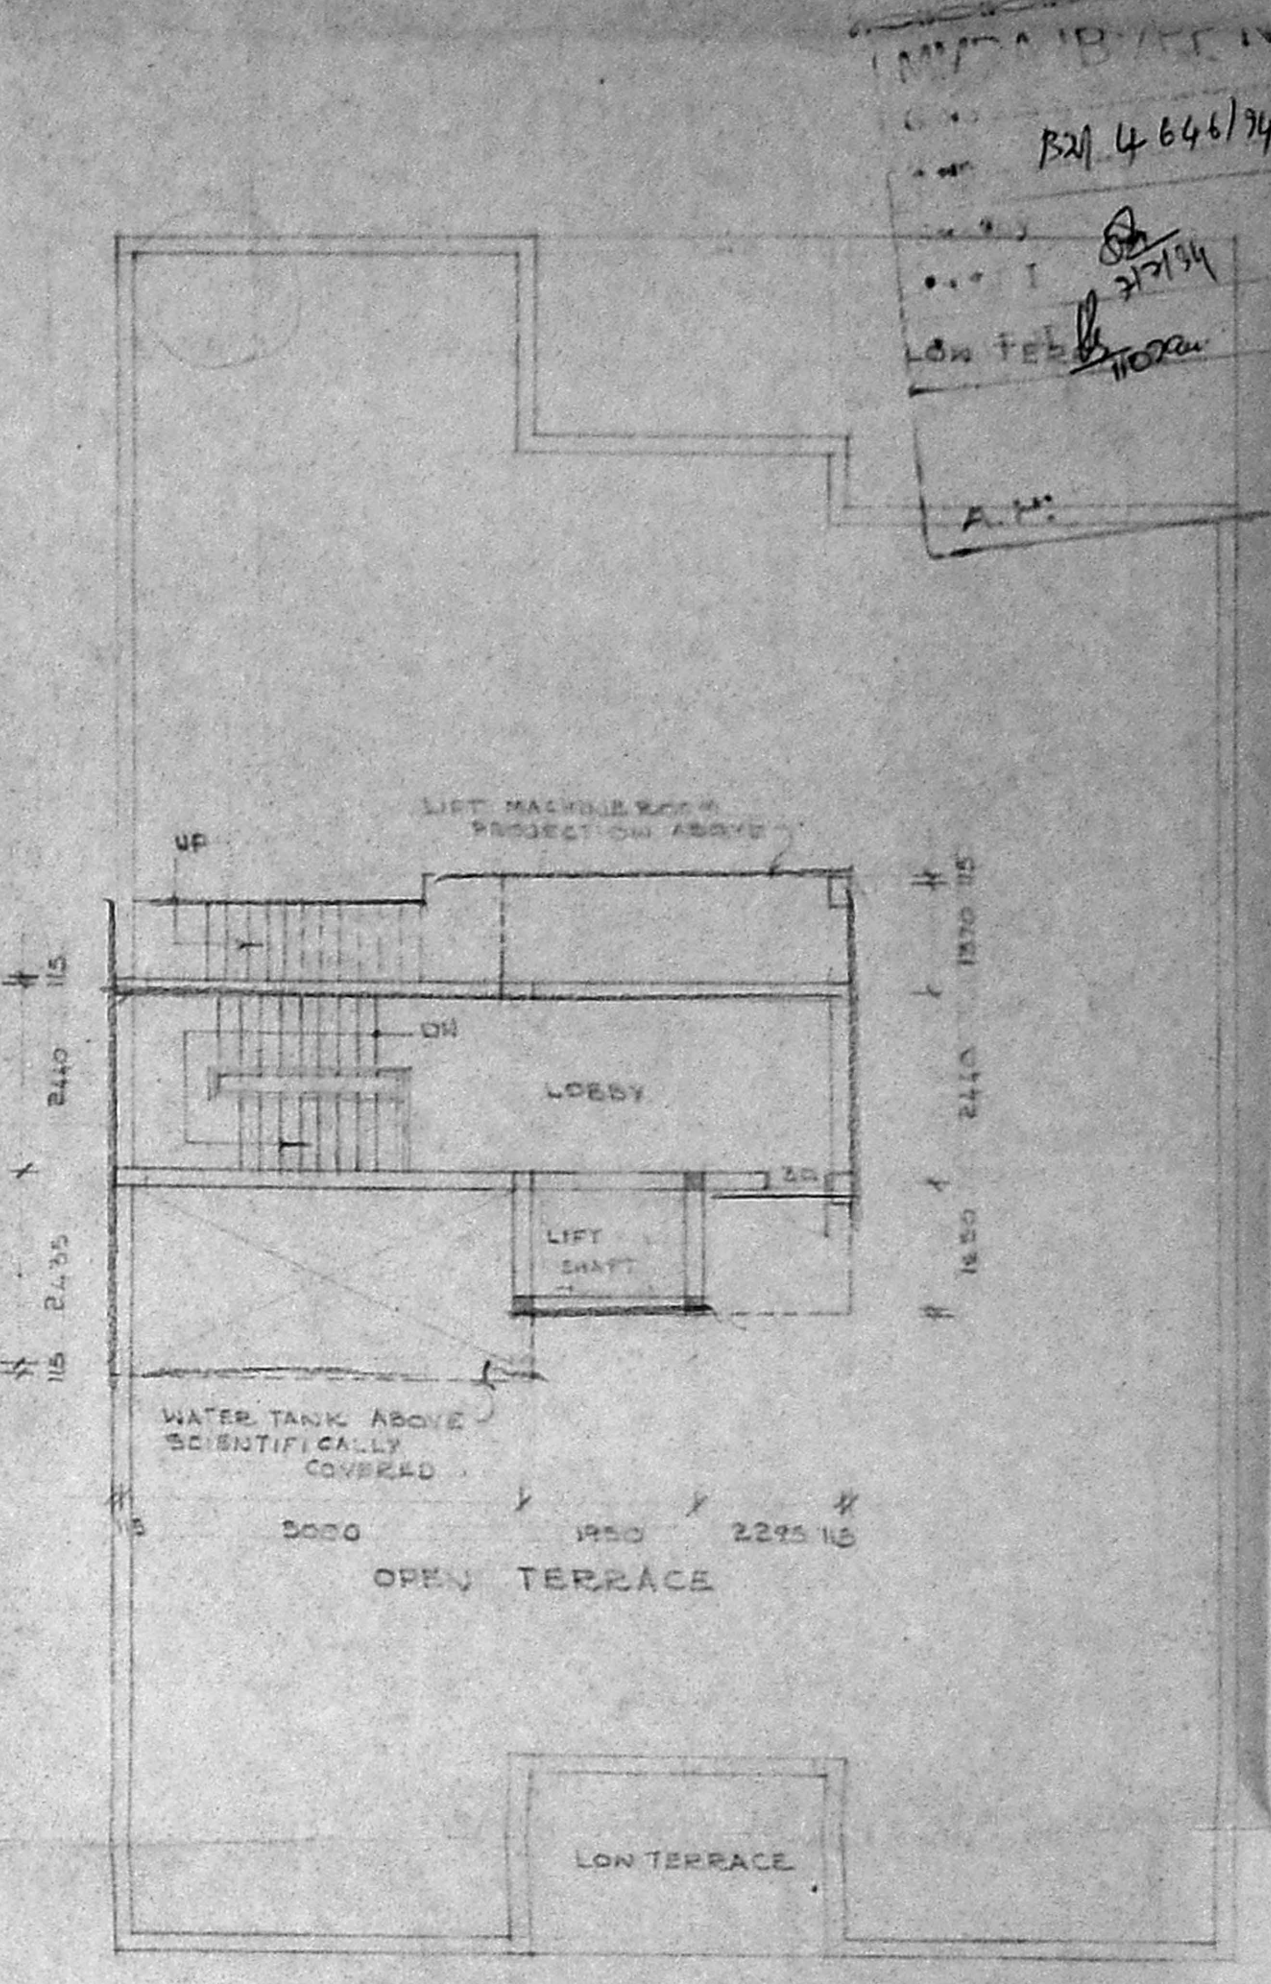
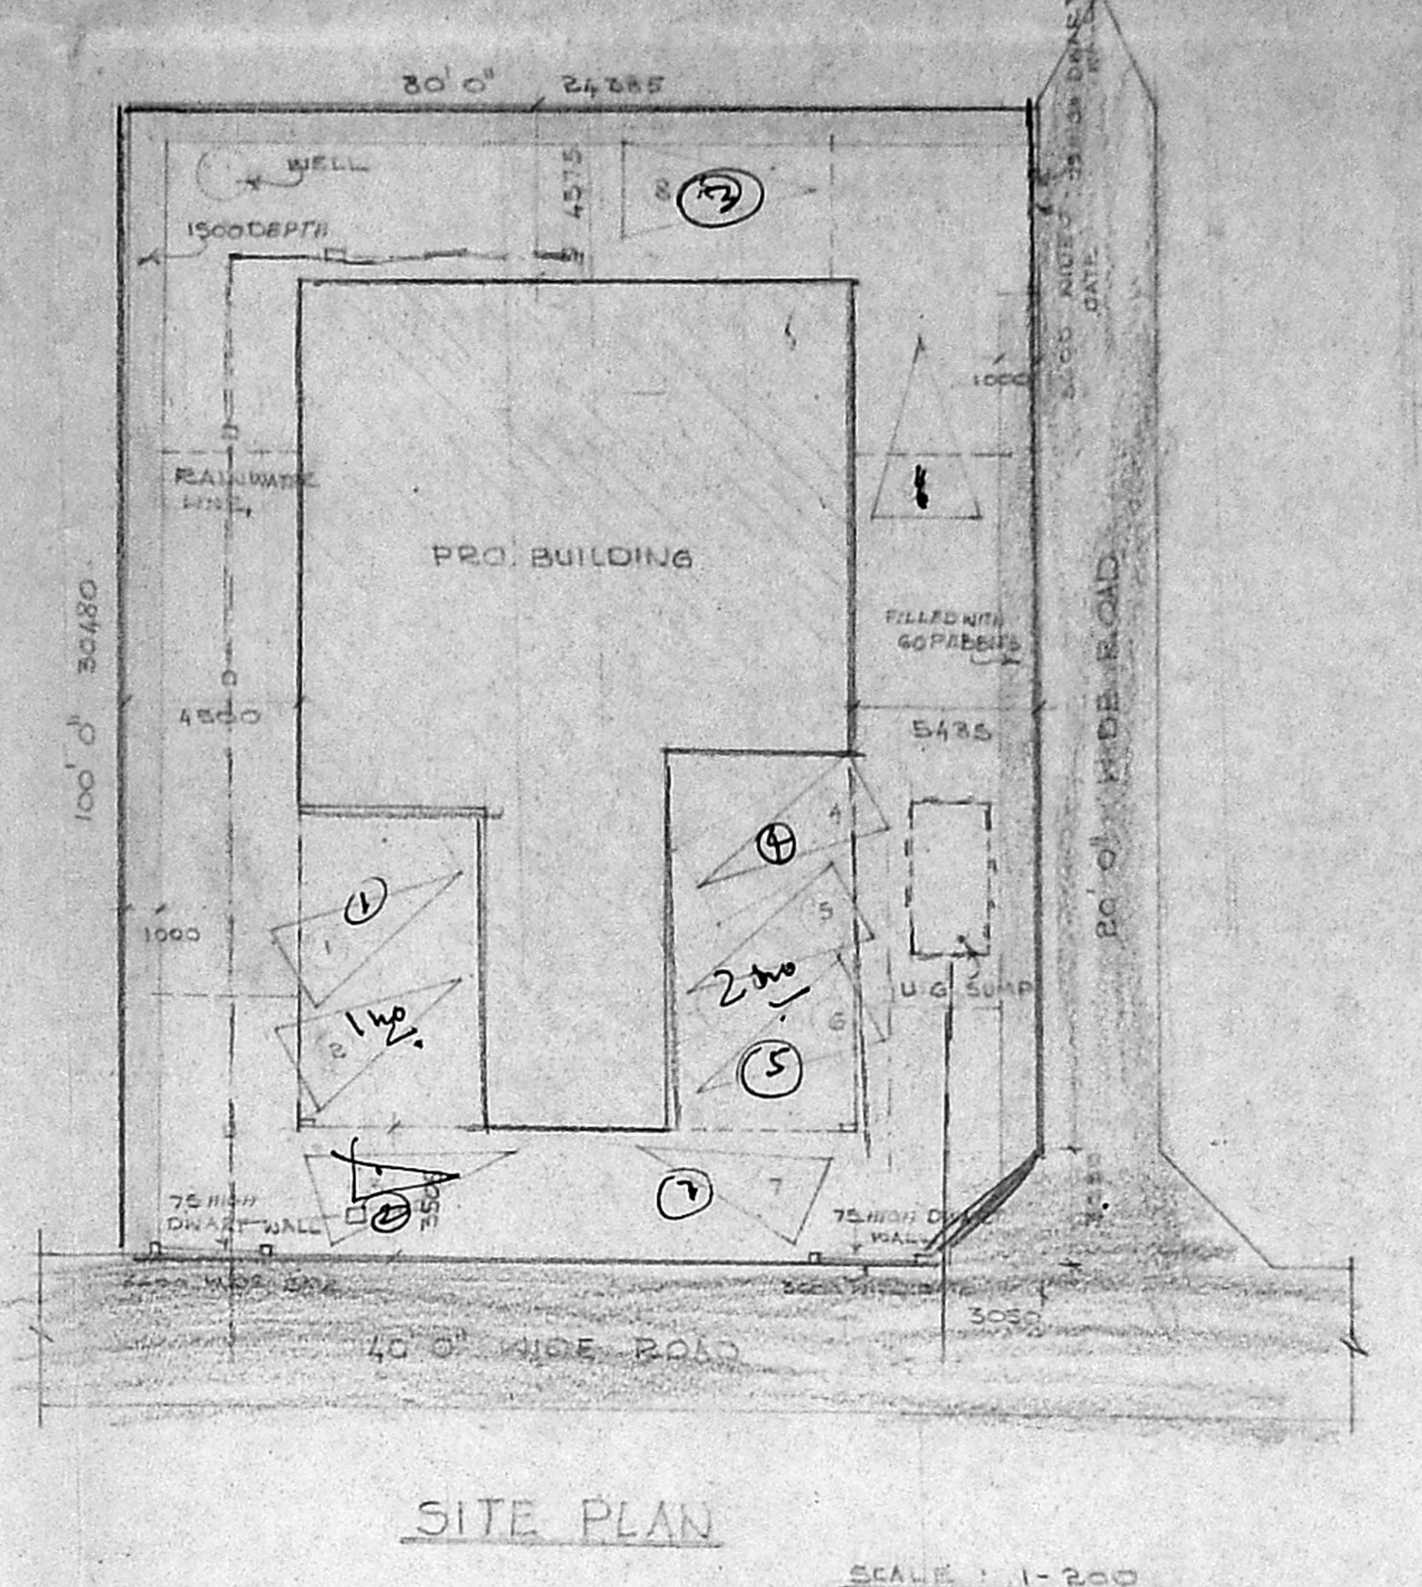
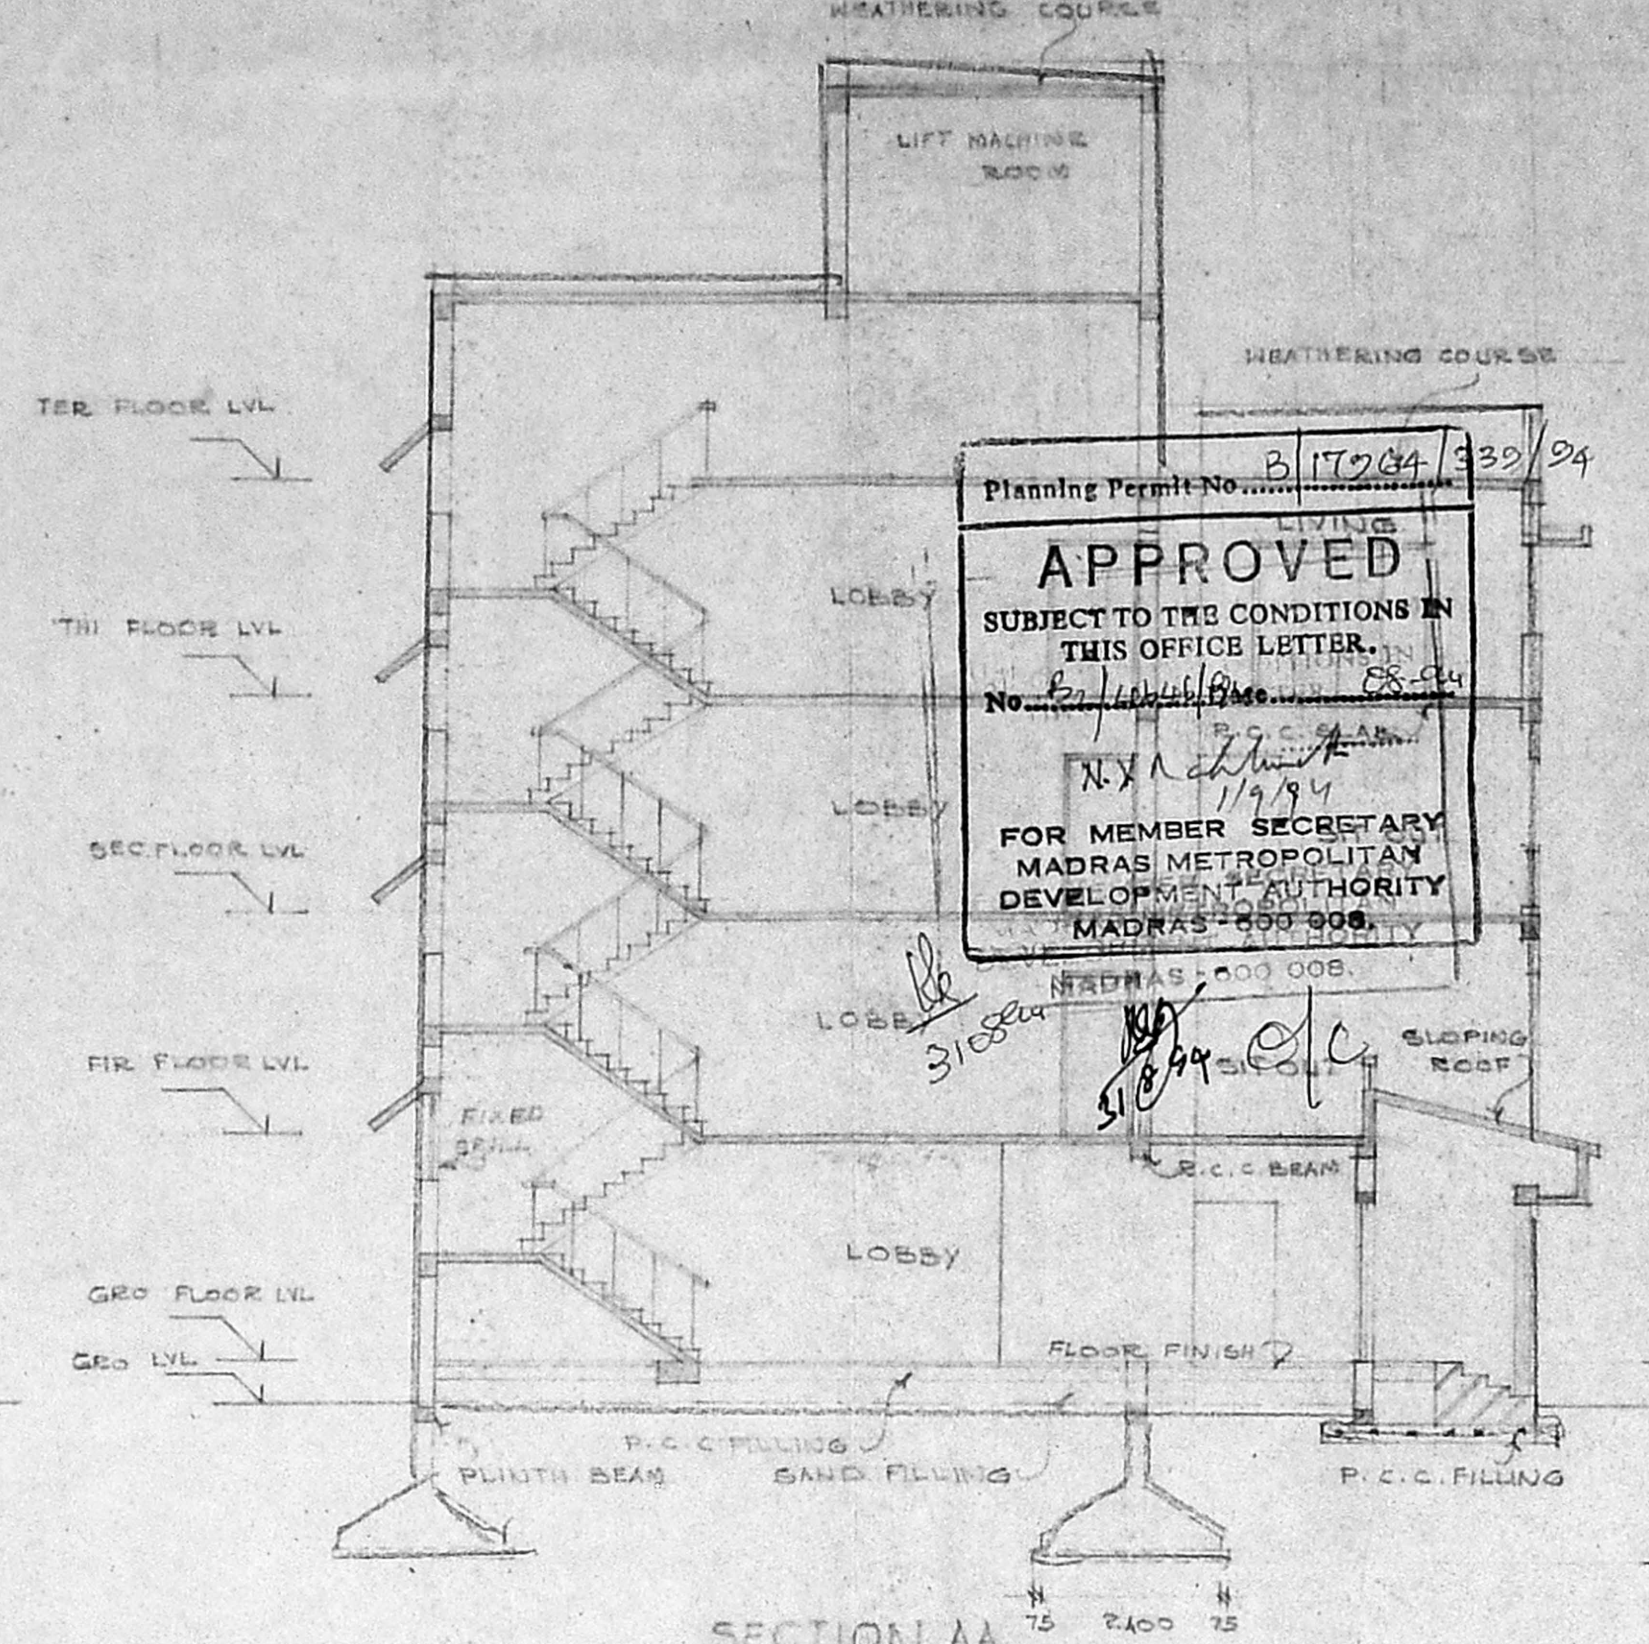
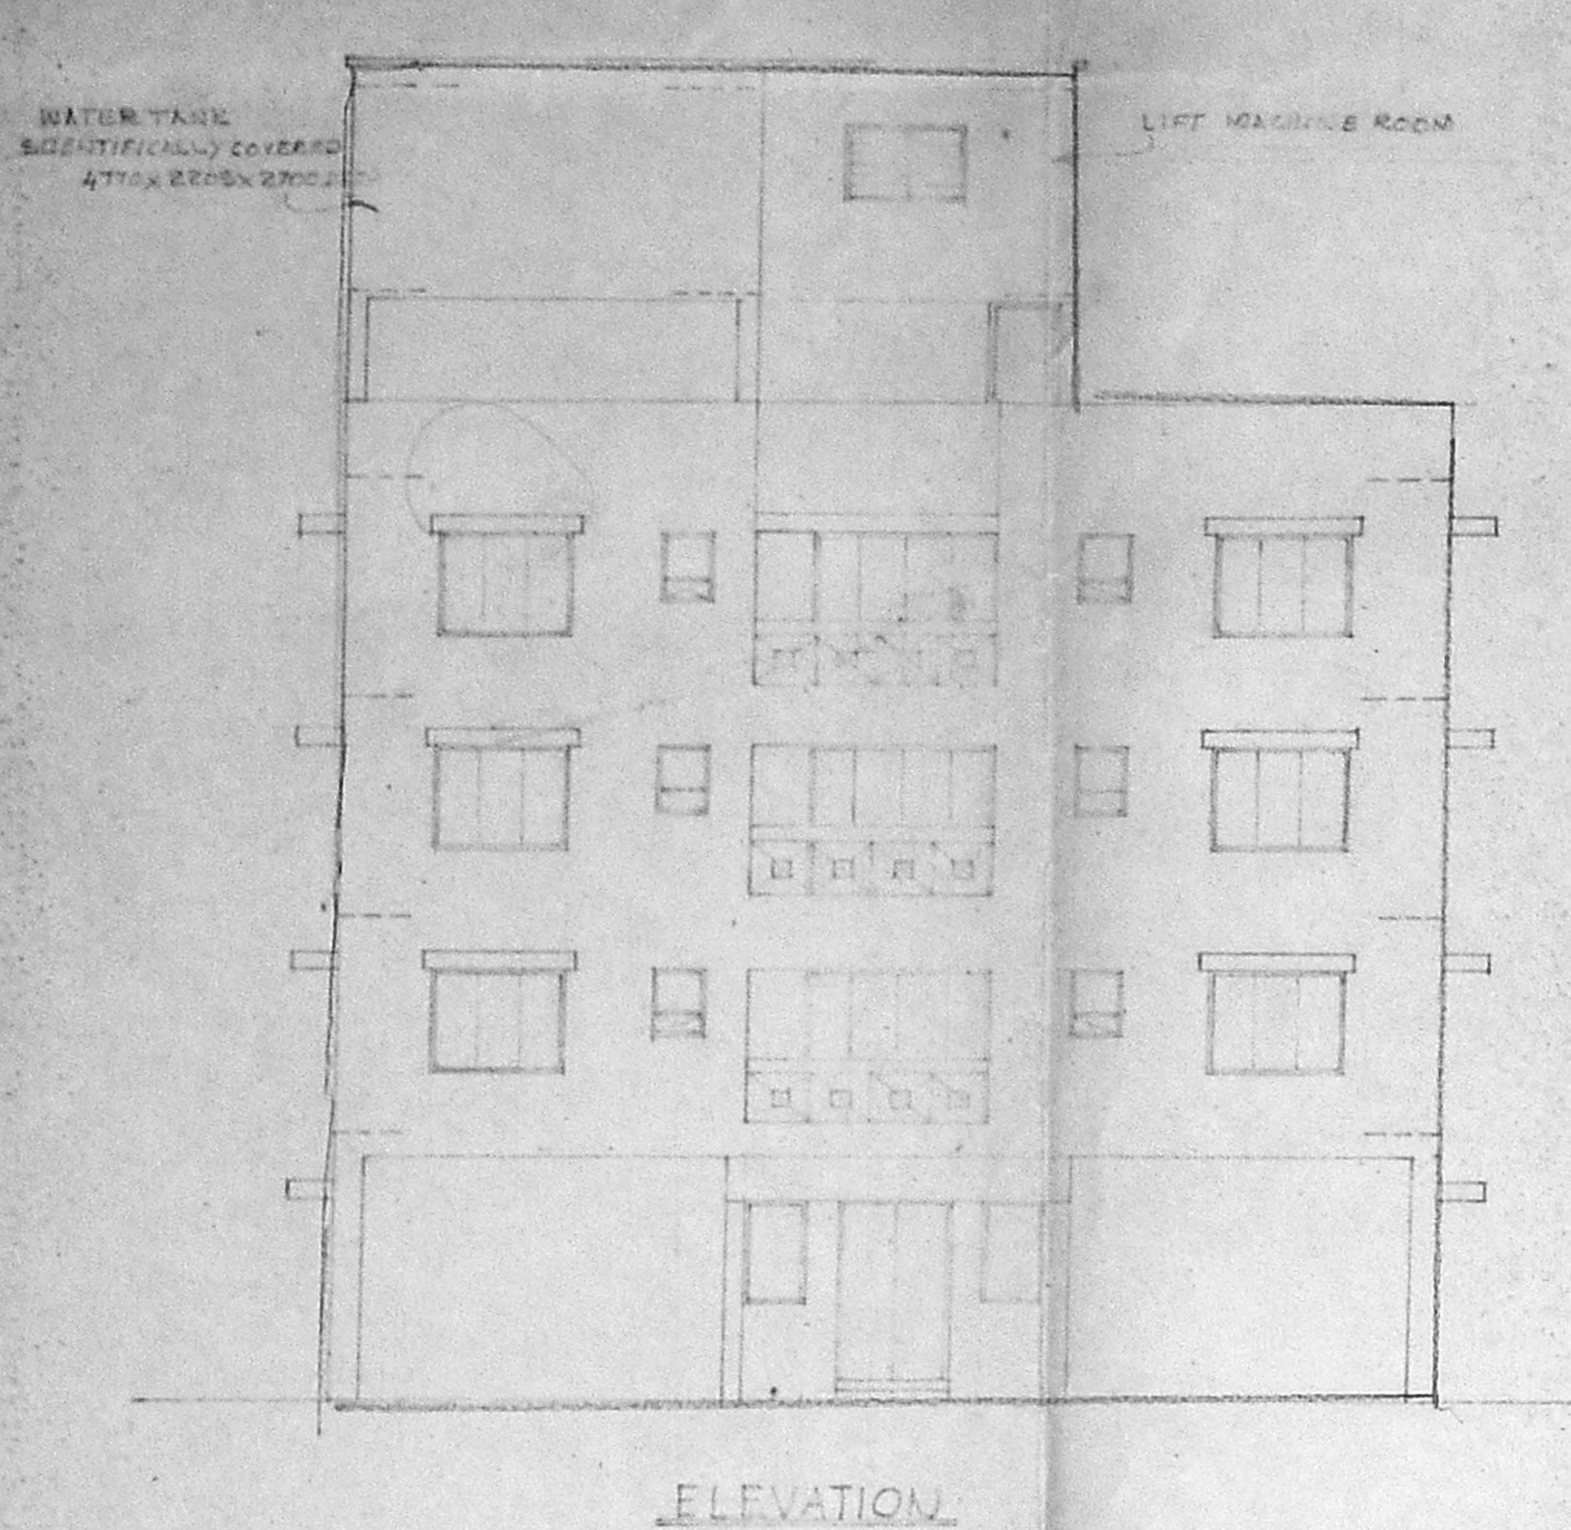
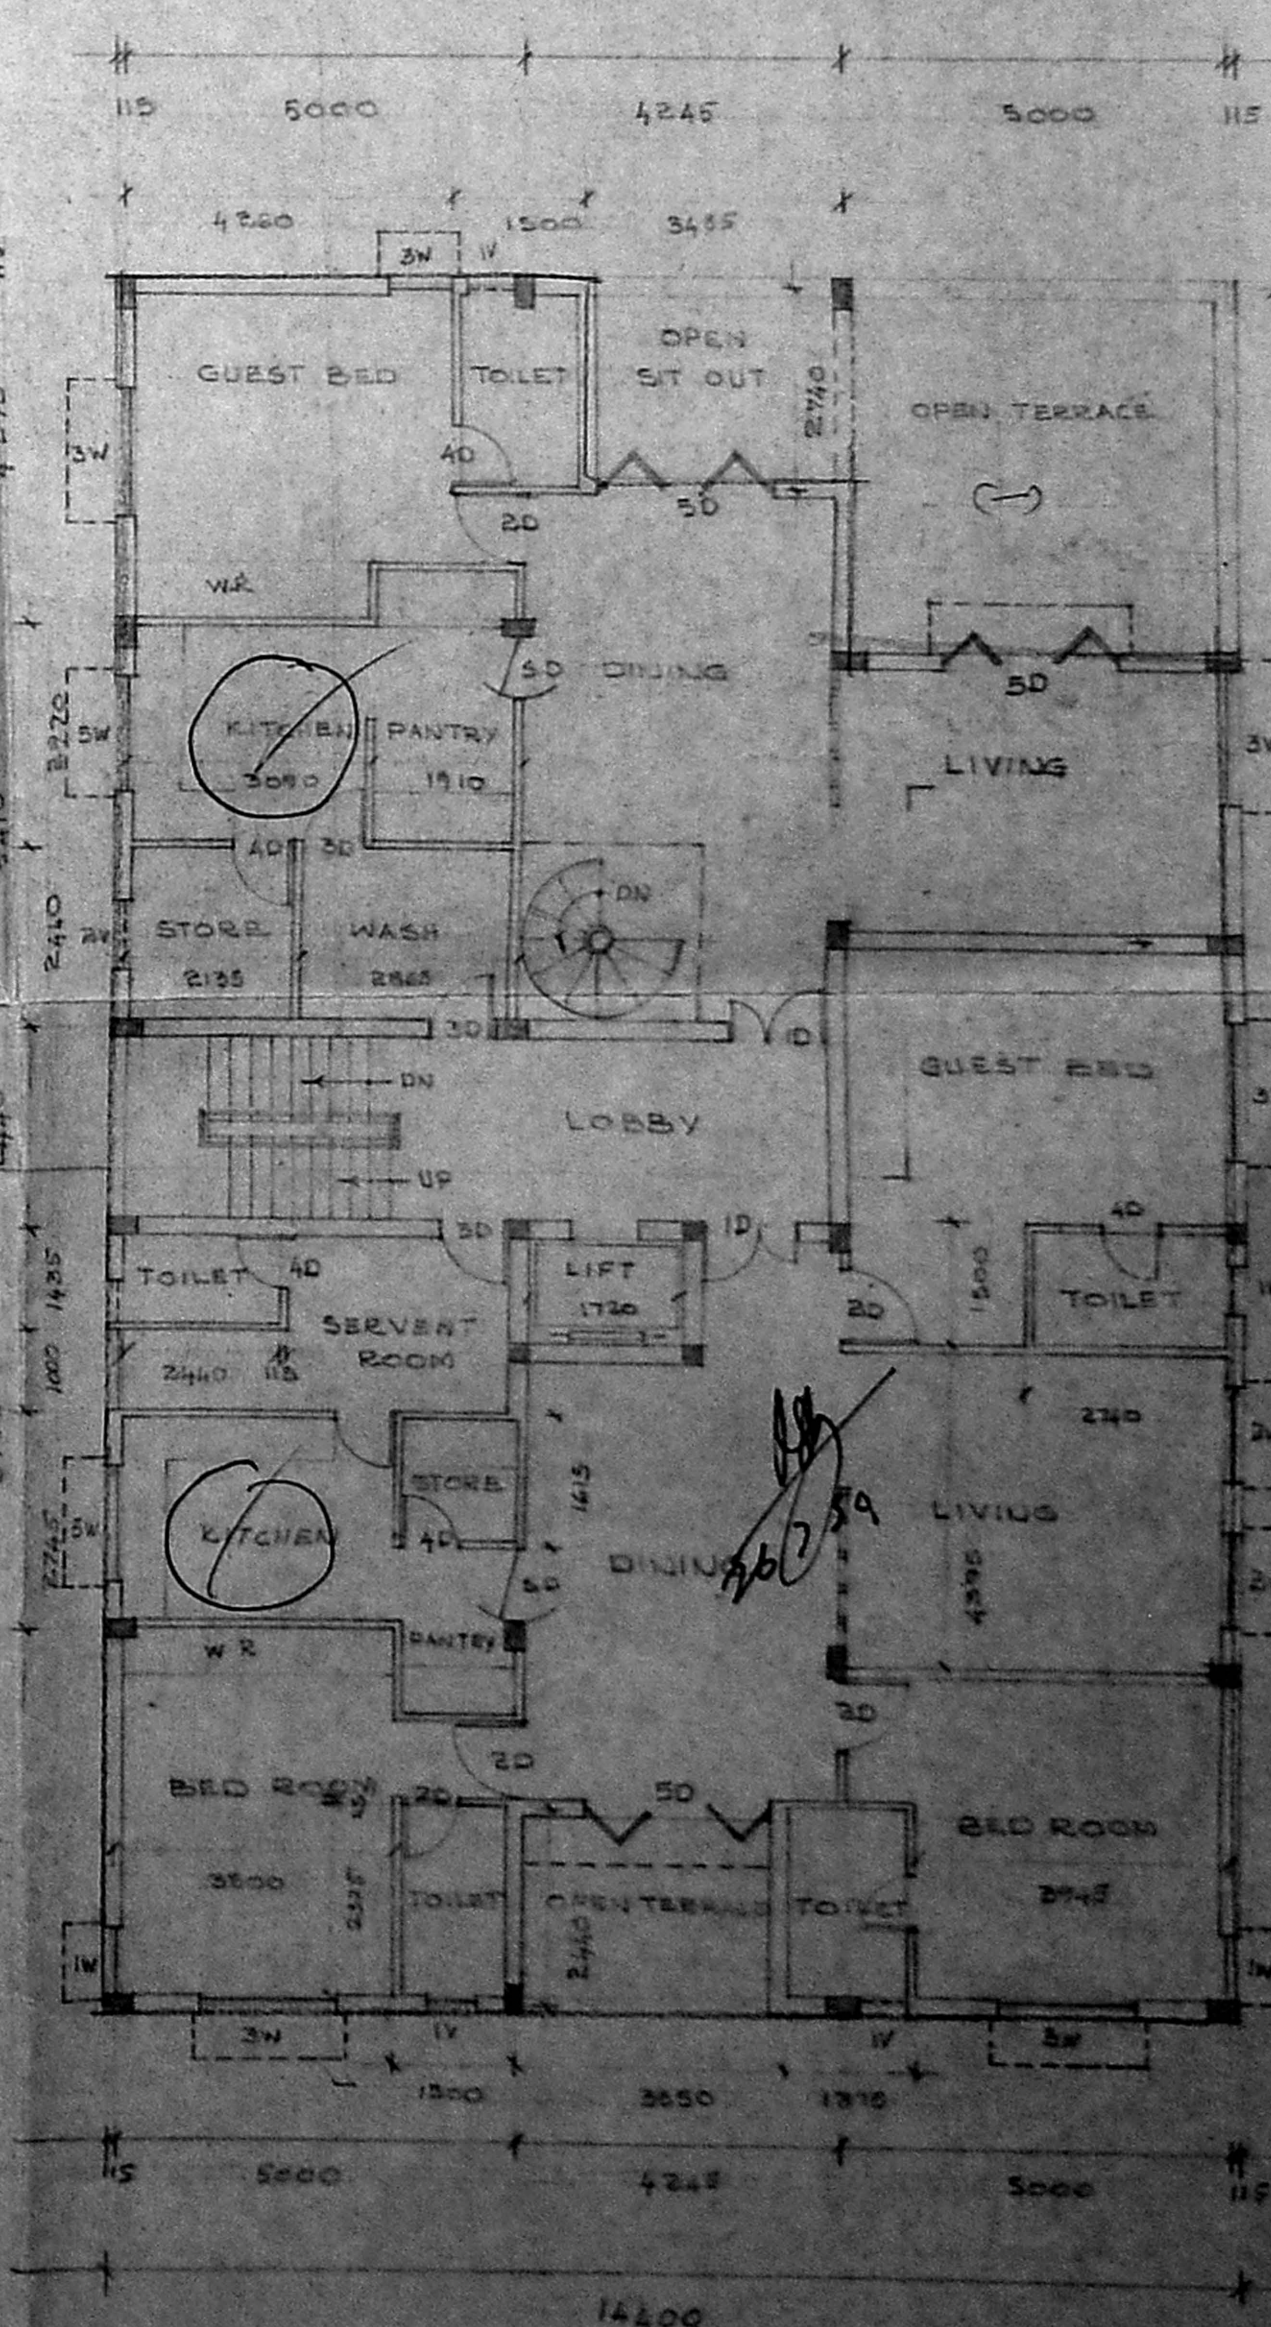
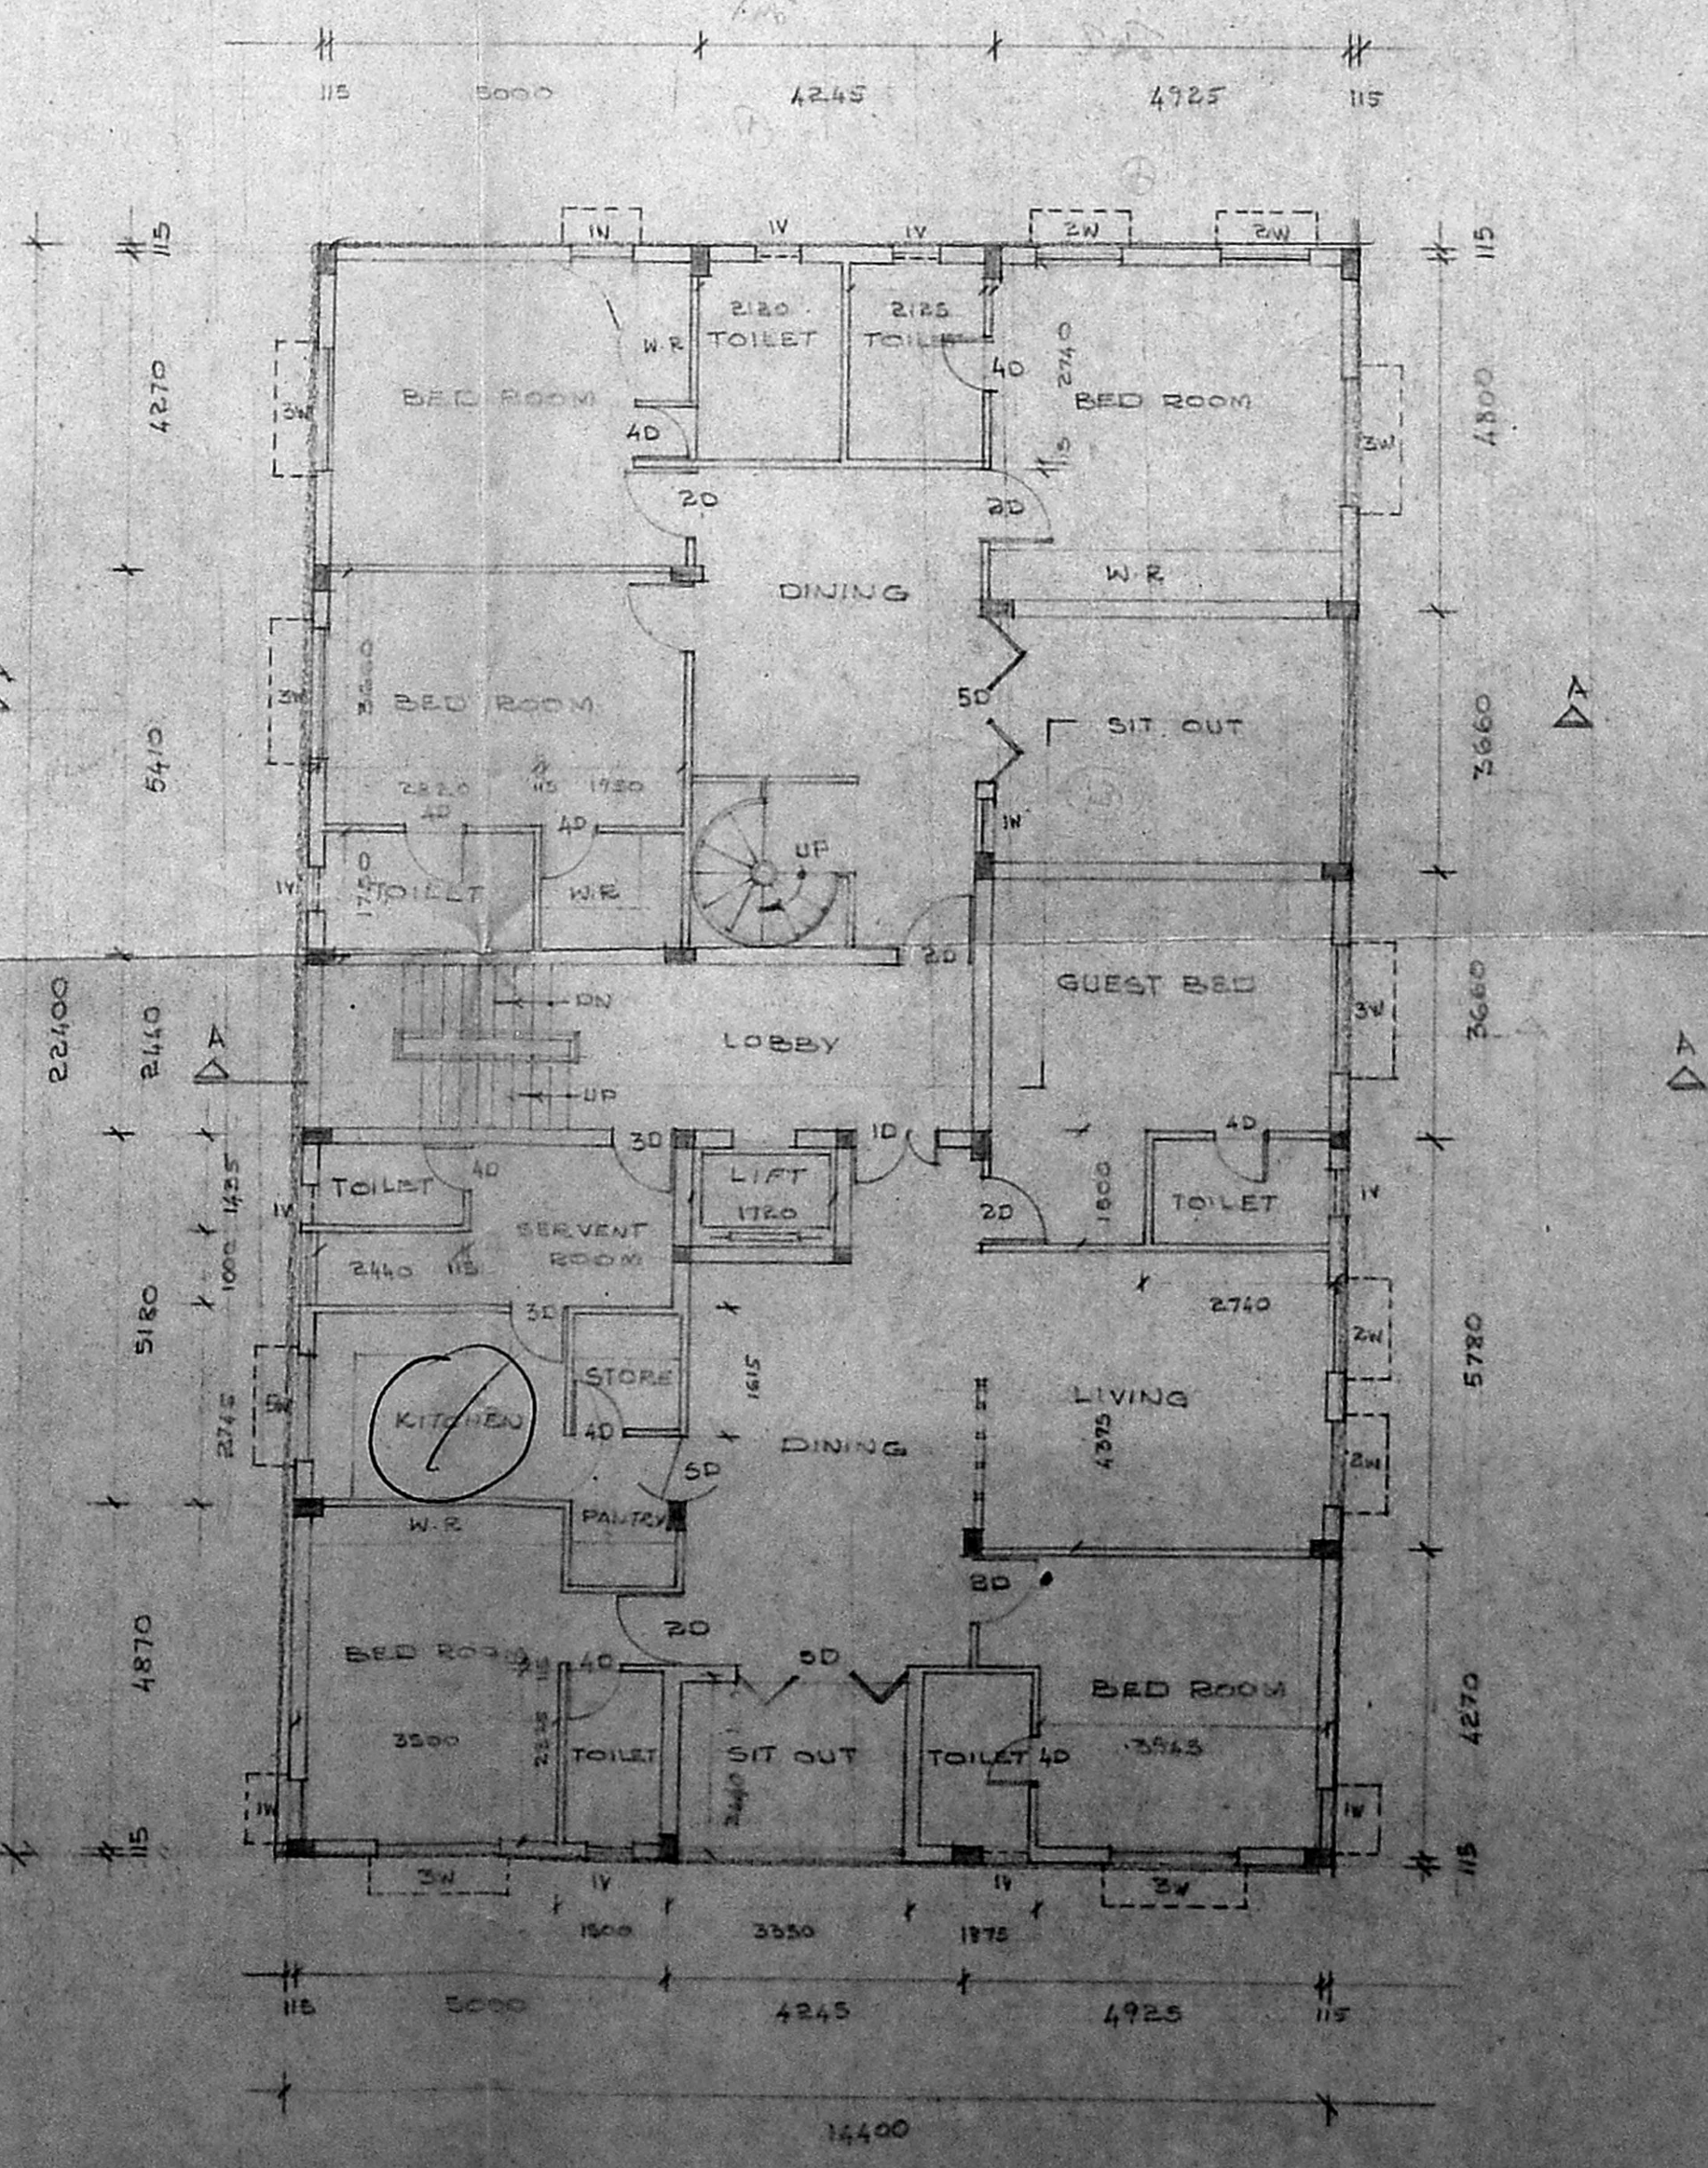
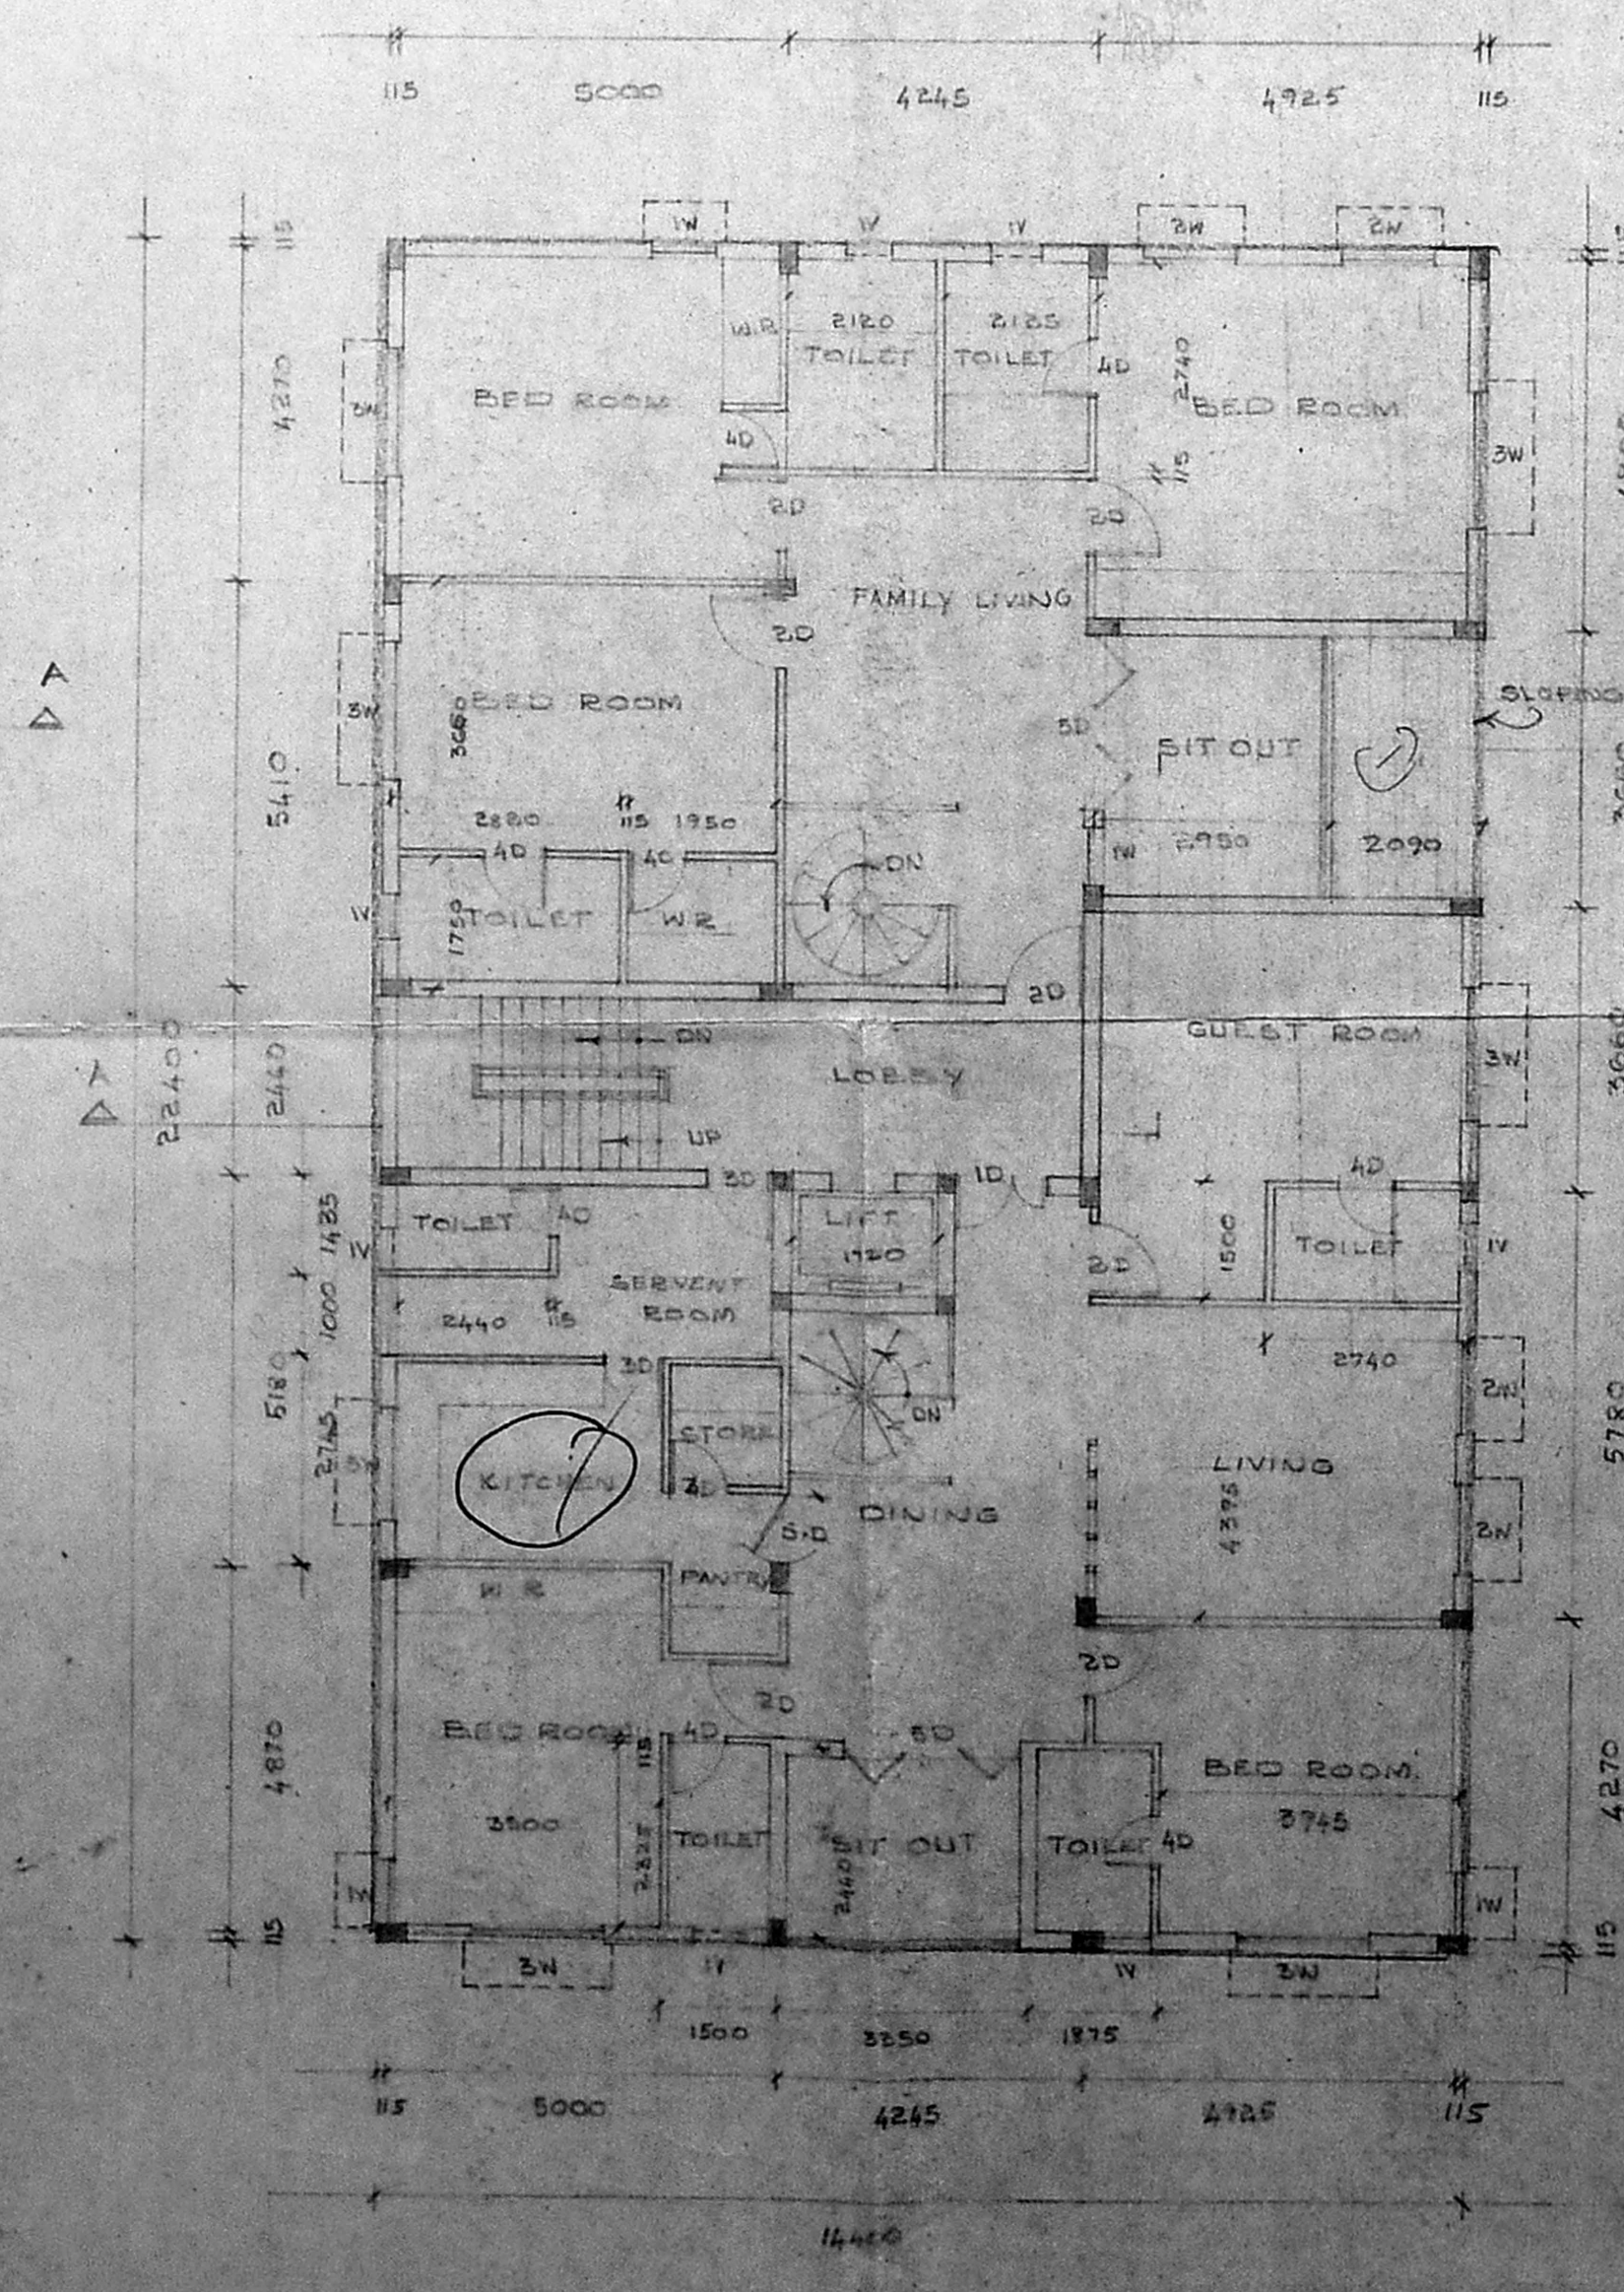


 DRAWING NO. C/196
 DATE: 11/10/51
 DRAWN: A.S.
 CHECKED: U.D.S.
 SCALE: 1/100
 DRAWING NO. C/196
 TITLE: PROPOSED PLANS FOR MRS. DEVI P. MANIYAR AT PLOT NO. 31, 32 & 33, 34, 1000.

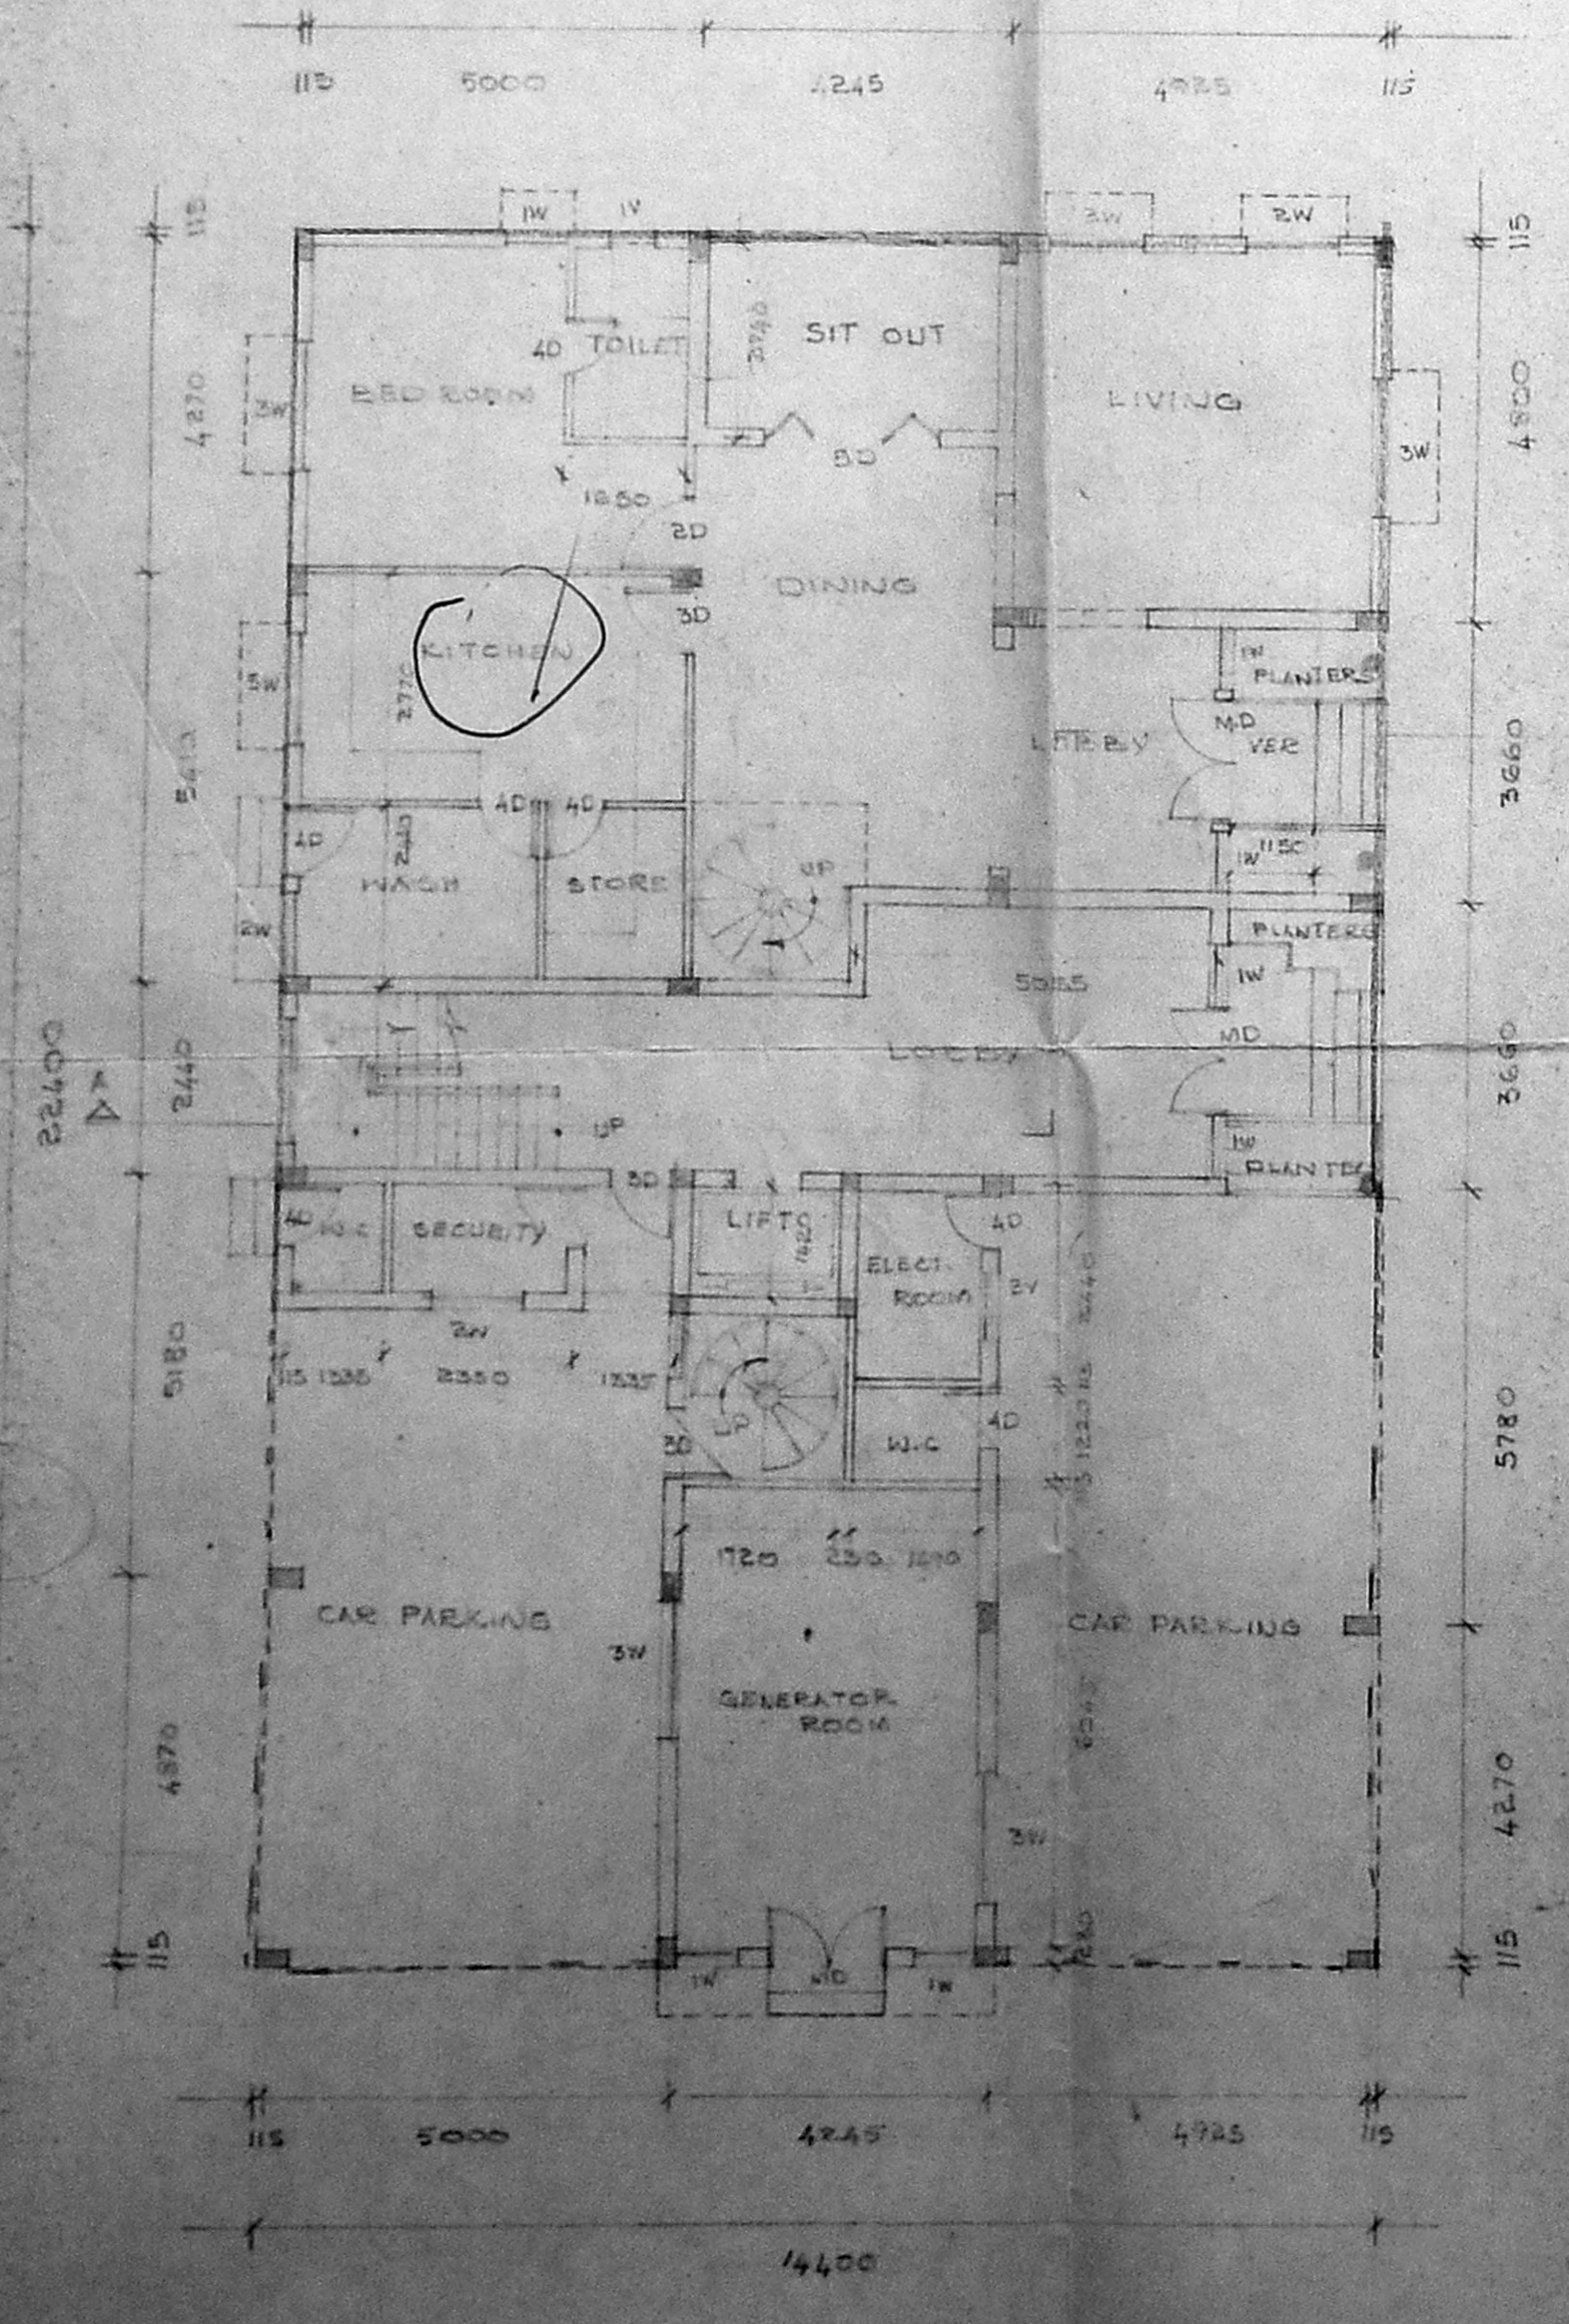

SCHEDULE OF JOINERY	AREA STATEMENT
TOTAL AREA 1105.417 SQ. M.	

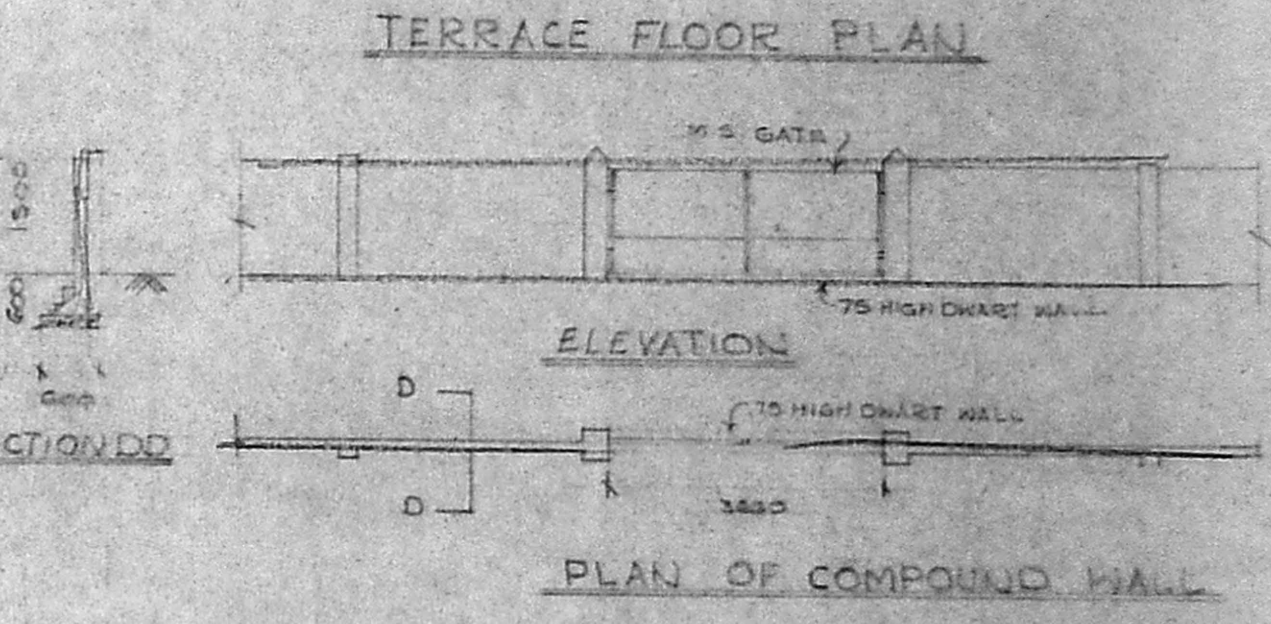

Revised Plan
 No. 21679
 1/11/51
 4/6/51
 2/11/51
 Low level
 A.S.