
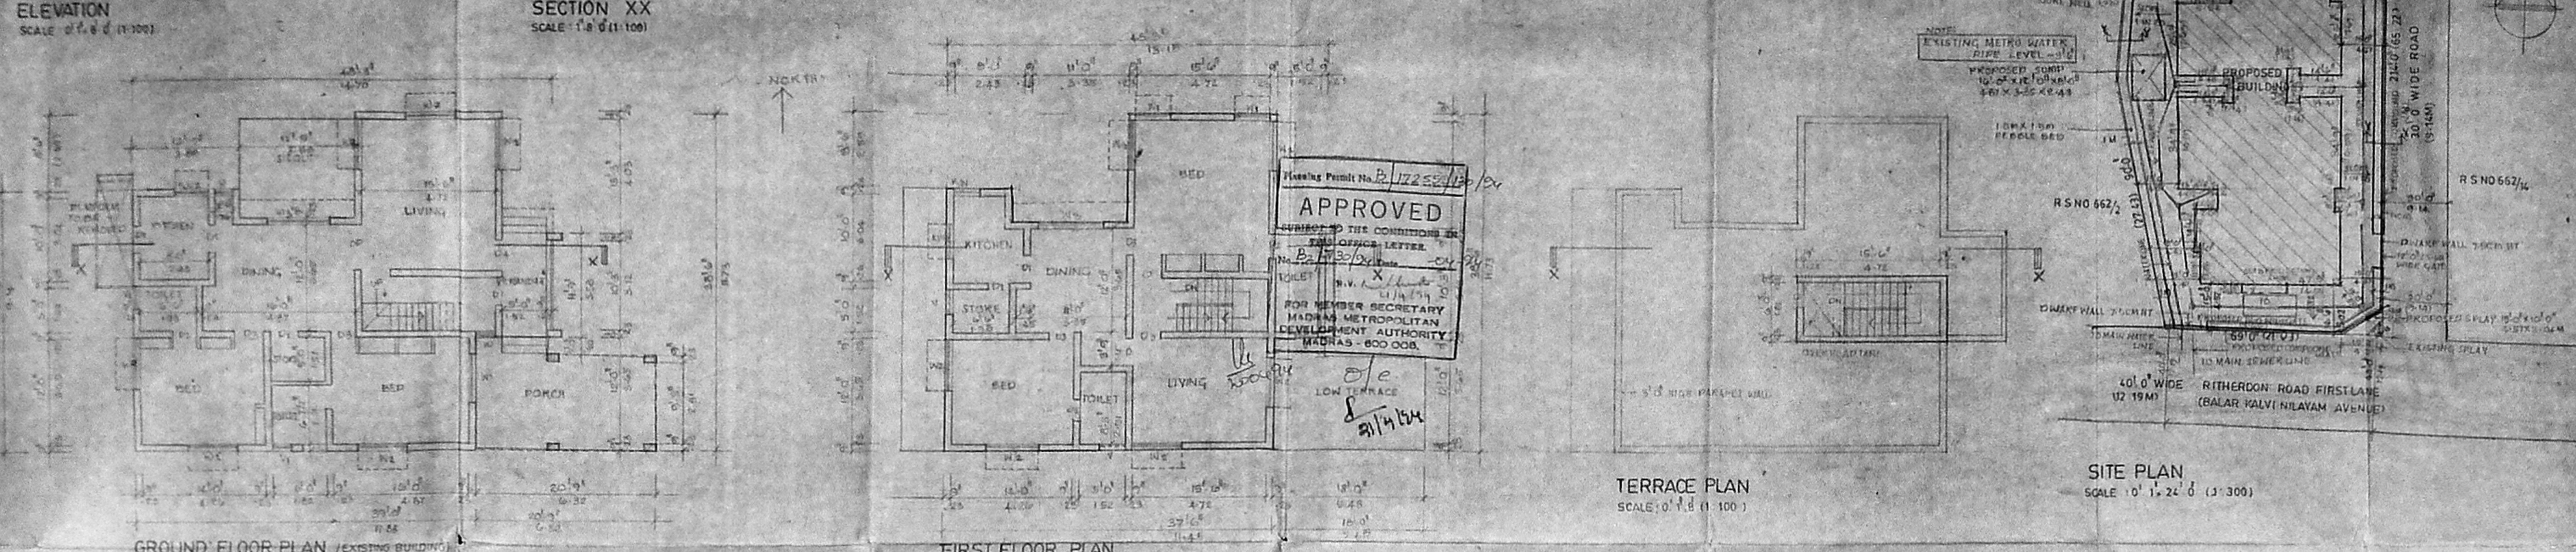


PP. ch 134-9
 101.7 x 121

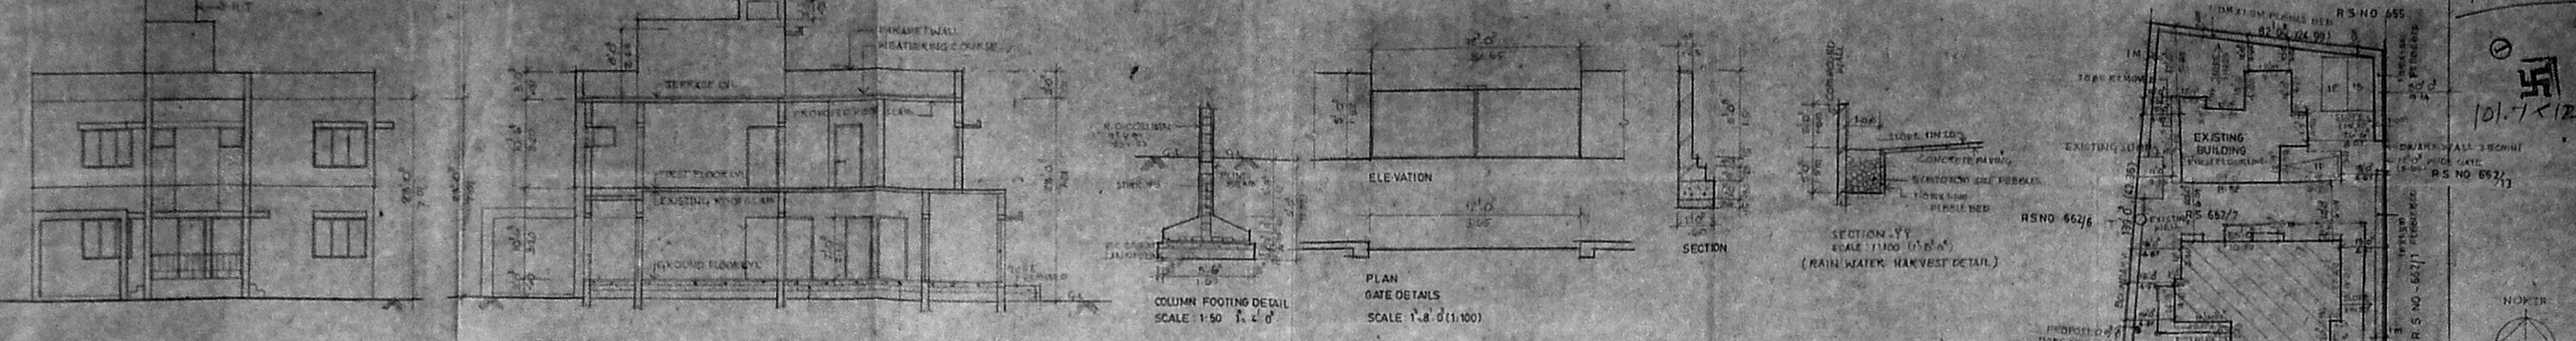

Planning Permit No. P 112255/18/19
APPROVED
 SUBMITTED THE CONDITIONS IN THE OFFICE LETTER
 No. P 112255/18/19
 DATED 11.11.2018
 FOR MEMBER SECRETARY
 MADRAS METROPOLITAN
 DEVELOPMENT AUTHORITY
 MADRAS - 600 008

Schedule of Joinery

TYPE	WIDTH	HEIGHT	DESCRIPTION
D1	1.00	2.15	TEAK WOOD DOOR
D2	0.91	2.14	DO
D3	0.79	2.15	DO
D4	0.79	2.15	DO
D5	0.714	1.92	DO
W	0.91	1.87	TIN GLAZED WINDOW
W1	1.81	1.87	DO
W2	1.70	1.87	DO
W3	2.00	1.87	DO
W4	1.82	1.87	DO
W5	0.91	1.87	DO
W6	1.82	1.87	DO
W7	1.15	1.05	DO
V	0.91	0.65	TIN GLAZED VENTILATOR
V1	0.70	0.65	DO
FD	4.00	2.14	TRENCH DOOR
FD1	3.00	2.14	DO
FD2	1.00	2.14	DO
ST	1.81	1.87	STATE CASE WINDOW
ST1	0.91	1.87	TIN GLAZED WINDOW
ST2	0.45	0.71	TIN GLAZED VENTILATOR



SPECIFICATIONS

FOUNDATION: R.C.C. COLUMN FOOTING FOUNDATION
 OVER A LAYER OF 100MM SAND AND 100MM
 GRAVEL STRATUM TO BE SCIENTIFICALLY CLOSED
 AT 100MM INTERVALS
 FLOORING: POLISHED GRANITE
 WEATHERING: THIS ARE TO BE DONE OVER A
 100MM SAND AND 100MM GRAVEL STRATUM TO
 BE SCIENTIFICALLY CLOSED AT 100MM
 INTERVALS
 ROOF: ROOF TO BE DONE WITH
 100MM SAND AND 100MM GRAVEL STRATUM TO
 BE SCIENTIFICALLY CLOSED AT 100MM
 INTERVALS

COLOR CODE REFERENCE

PROPOSED WORK: [Symbol]
 EXISTING WORK: [Symbol]
 EXISTING ROAD: [Symbol]
 BOUNDARY: [Symbol]
 SEWER LINE: [Symbol]
 WATER LINE: [Symbol]
 EXISTING TO BE REMOVED: [Symbol]

(Tom) Rajan Velli
 Neo E Srinivasan Reddy

SIGNATURE OF OWNER
 C SELVARAJAN & ASSOCIATES
 REGISTERED ARCHITECTS
 Corporation of Madras
 15 Sarangapani Street
 MADRAS-600 012.

SIGNATURE OF ARCHITECT
 REVISED DRAWING FOR
 PROPOSED ADDITIONAL RESIDENTIAL BLOCK
 AT 100A N3, RITHERDON ROAD FIRST LANE,
 BALAKALVI NILAYAM AVENUE VEPEERY, MADRAS-7
 R.S. NO. 652/7 - BLOCK NO. 15

PLAN, ELEVATION, SECTION, SITE PLAN, JOB NO. DR6 NO
 KEY PLAN, DATE, DRAWN
 ARCHITECTS
SELVARAJAN & ASSOCIATES
 NO. 1, SARANGAPANI STREET, T. NAGAR, MADRAS-7

