


B/17994/369 A/94  
Planning Permit No. 17994/369 A/94

**APPROVED**  
SUBJECT TO THE CONDITIONS IN THIS OFFICE LETTER.  
No. B/17994/369 A/94 Date: 16/9/94

O/c *[Signature]* 16/9/94  
KSA 16/9/94

FOR MEMBER SECRETARY  
MADRAS METROPOLITAN  
DEVELOPMENT AUTHORITY  
MADRAS - 600 008.

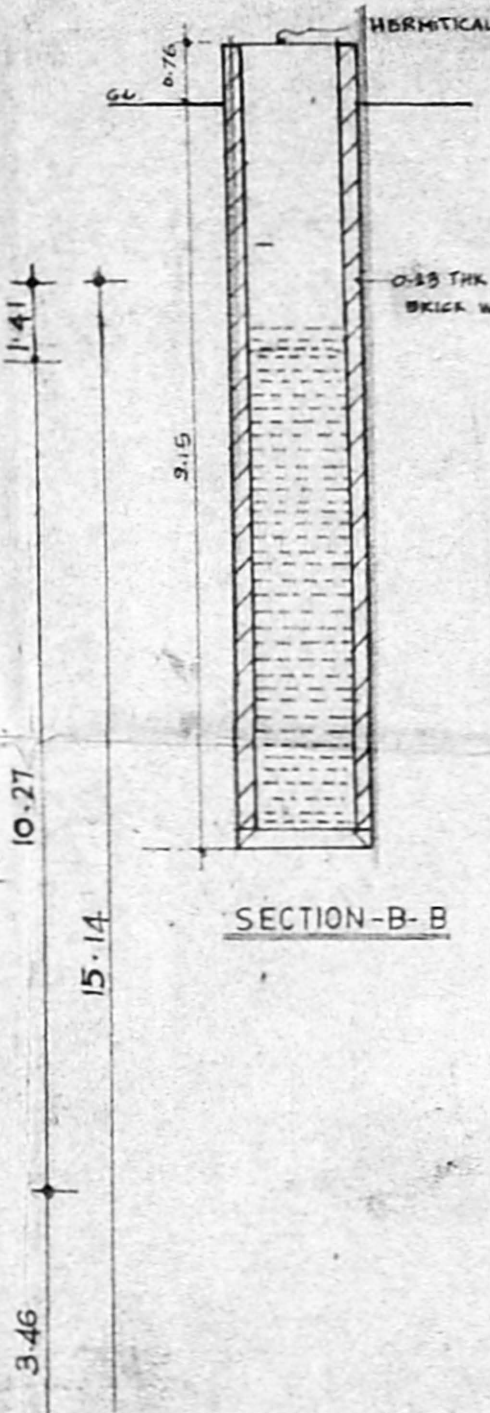

PROPOSED RESIDENTIAL FLATS AT Door no.126  
LUZ CHURCH ROAD R.S.No 1654/13  
BLOCK no.34 MYLAPORE VILLAGE  
MADRAS.

**AREA STATEMENT:**

	sqmts	sqft
PLOT AREA	1392.19	14980
BASEMENT FLOOR	23.59	253.93
GROUND FLOOR	476.65	5130.75
FIRST FLOOR	527.28	5675.78
SECOND FLOOR	527.28	5675.78
THIRD FLOOR	529.43	5698.92
TOTAL FLOOR AREA	2084.23	22435.20
PERMISSIBLE F.S.I	1.5	
ACHIEVED F.S.I	1.497	
PLINTH AREA	551.4 m <sup>2</sup>	
PLOT COVERAGE	39.61%	

**COLOUR INDEX**

PROPOSED	
ROAD	
SITE BOUNDARY	
SEWER LINE	
WATER LINE	

NOTE: ALL SHADINGS ARE 0.6 M DEEP.

SCALE: 1:100 DT:

ALL DIMENSIONS ARE IN MTS ONLY

OWNER'S SIGNATURE:

*[Signature]*

FOR MADRAS METROPOLITAN DEVELOPMENT AUTHORITY LIMITED  
AUTHORIZED SIGNATORY

ARCHITECT:

*[Signature]*

**K.S.RANGANATH**  
REGISTERED ARCHITECT  
RA No. 82

**K.S.RANGANATH** RA No. 82  
**SRINIVASAN RANGANATH & ASSOCIATES.**  
21, CHOCKALINGA NAGAR  
MADRAS - 600086  
PH: 45 2150