


SCHEDULE OF JOINERY			
TYPE	WIDTH	HEIGHT	DESCRIPTION
RS	3048	2438	ROLLING SHUTTER
D	1000	2134	DOOR
D1	760	2134	DOOR
W	1210	1372	WINDOW
V	914	600	VENTILATOR
VI	3048	600	DOOR

PLAN SHOWING THE CONSTRUCTION OF OFFICE CUM GODOWN IN P.NO D-5 S.NO. 811/1 PART AND 2 PART OF MADHAVARAM VILLAGE AT MBTT COMPLEX CHENGAI MGR DIST. SCALE 1CM = 100CM.

N.O.C. - ISSUED
 FRONT ELEVATION NO: MI/8886/94
 DATED: 25.7.94
 LADS DN. 14
 NOC 94
 7.10M O/A

D-15 D-16 C.R. Umale 29/7/94 D-17
 FOR CHIEF EXECUTIVE OFFICER
 M.M.D.A., MADRAS-600 008.

SECTION - BB
 P.C.C. 1:4:8 SAND FILLING
 P.C.C. 1:4:8 SAND FILLING
 P.C.C. 1:4:8 SAND FILLING

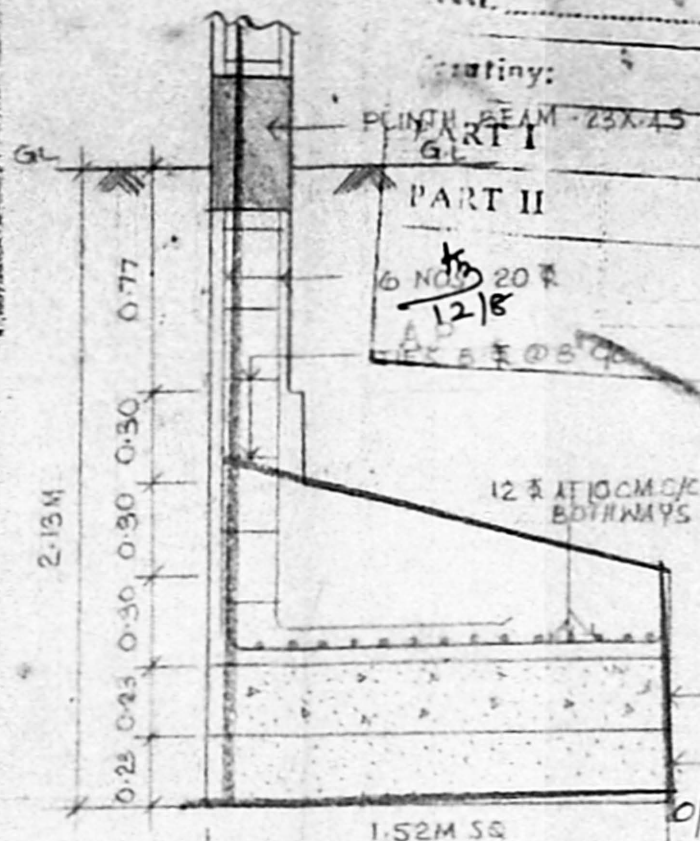

APPROVED
 SUBJECT TO THE CONDITIONS IN THIS OFFICE LETTER
 No. C.P.P. 94/94 Date 23-7-94
 FOR MEMBER SECRETARY
 MADRAS METROPOLITAN DEVELOPMENT AUTHORITY
 MADRAS-600 008.

KEY PLAN
 NOT TO SCALE

AREA STATEMENT
 PLOT AREA - 111.93 SQM
 PLINTH AREA - 55.38 SQM
 COVERAGE - 49.0%
 F.S.I - 0.49


COLOUR CODE REFERENCE

- PROPOSED WORK
- EXISTING ROAD
- PLOT BOUNDARY


SIGNATURE OF OWNER

P.P. 441338
G.S. KUMAR DCE,
 CONSULTING ENGINEER
 License No. 11/1994/241
 Corporation of Madras
 233, SOUTH USMAN ROAD,
 T. NAGAR, MADRAS-600 017.



SIGNATURE OF LICENSED SURVEYOR

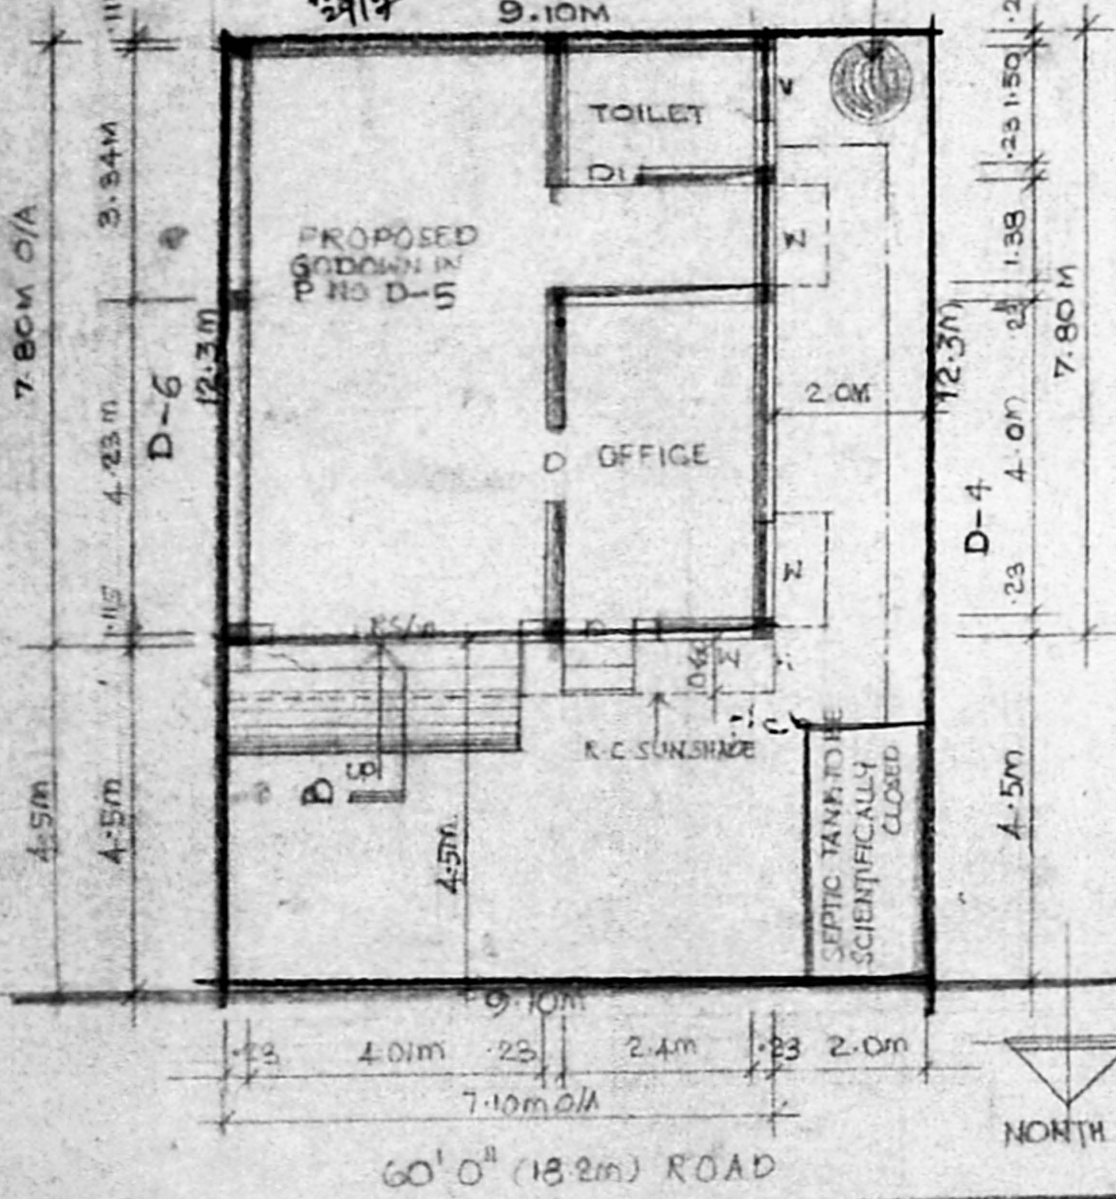

COLUMN 'L' TYPE FOUNDATION
 SCALE 1:25

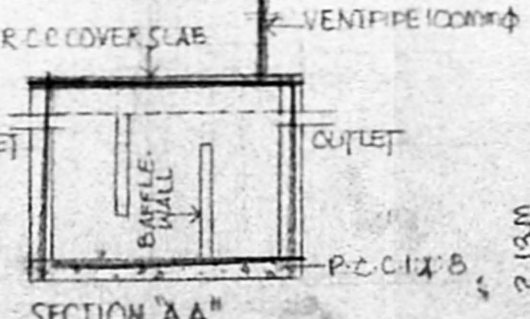

SECTION 'AA'
 3.69m

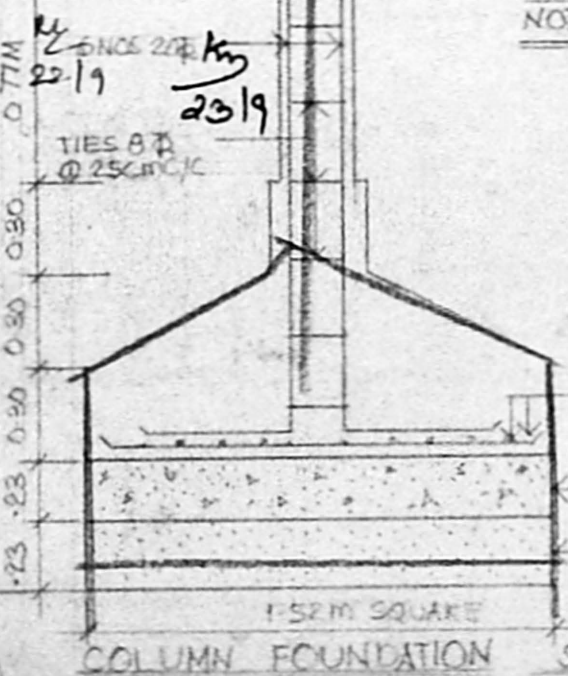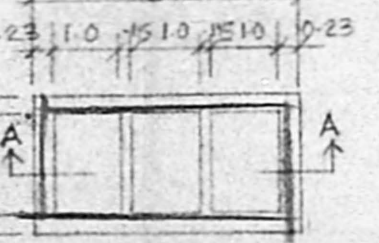

SITE CUM GROUND FLOOR PLAN SCALE 1:100

PLAN OF SEPTIC TANK

COLUMN FOUNDATION SCALE 1:25