

**N.O.C. - ISSUED**

VIDE FILE NO: M1/18544/93

DATED: 2.8.94

LADS DN. 19

NOS 94

FOR CHIEF EXECUTIVE OFFICER  
M.M.D.A., MADRAS 600 008.

PLAN SHOWING THE PROPOSED OFFICE CUM GODOWN BUILDING IN PLOT NO. D.32 AT TRUCK TERMINAL COMPLEX MADAVARAM.

SURVEY NO. B12/2B PART AND B82 PART OF MADAVARAM VILLAGE, CHENGAL PATTU MGR DISTRICT

**SCHEDULE OF JOINERY.**

|                      |             |           |
|----------------------|-------------|-----------|
| R.S. ROLLING SHUTTER | 8'0" X 8'0" | 244 X 244 |
| R.S. ROLLING SHUTTER | 6'6" X 8'0" | 200 X 244 |
| D DOOR               | 3'6" X 7'0" | 107 X 213 |
| D1 DOOR              | 3'0" X 7'0" | 91 X 213  |
| D2 DOOR              | 2'6" X 7'0" | 76 X 213  |
| W WINDOW             | 5'0" X 4'6" | 152 X 137 |
| V VENTILATOR         | 3'0" X 2'0" | 91 X 61   |

**COLOUR INDEX.**

|  |                |
|--|----------------|
|  | PROPOSAL       |
|  | EXISTING ROAD  |
|  | PLOT BOUNDARY. |

SCALE: ONE INCH = EIGHT FEET - 1:100

*Basu*  
OWNER


*Basu*  
V. EZHILARASAN, D.C.E., D.C. Tech.,  
Licensed Surveyor  
Corporation of Madras, Ambattur Municipality  
Shop No. 21, TNHB Shopping Complex,  
THIRUMANGALAM,  
ANNA NAGAR WEST EXTENSION,  
MADRAS - 600 101.  
LICENSED SURVEYOR.

**AREA DETAILS.**


PLOT AREA: 1740 SFT OR 161.67 M<sup>2</sup>  
G.F. AREA: 645 SFT OR 59.94 M<sup>2</sup>  
P.F. AREA: 645 SFT OR 59.94 M<sup>2</sup>  
PLOT COVERAGE: 37% F.S.I.: 0.74

**STAIR CASE DETAILS**


TREAD: 9" OR 23 CM  
RISE: 7" OR 18 CM  
WIDTH: 3'3" OR 100 CM.

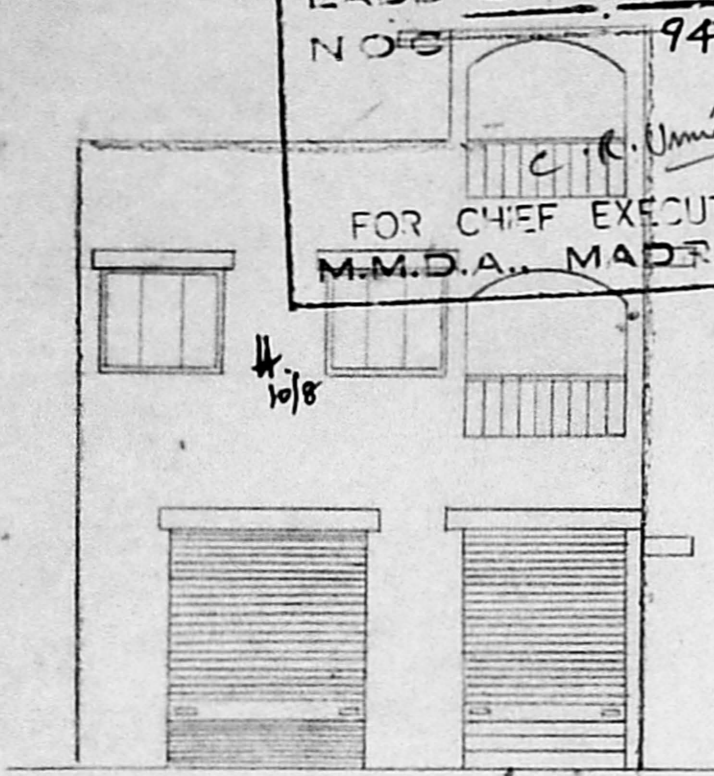

FRONT ELEVATION

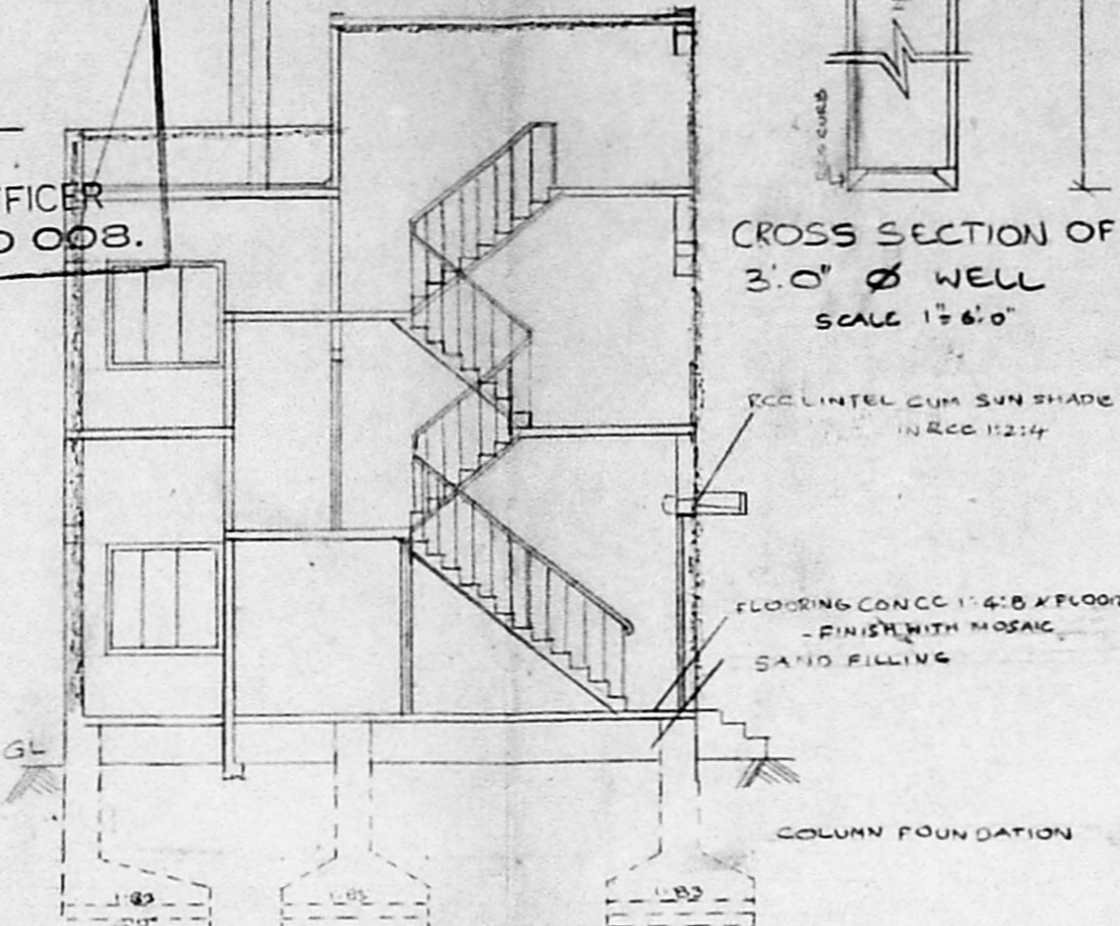


CROSS SECTION OF 3'0" Ø WELL  
SCALE 1 1/2" = 6"


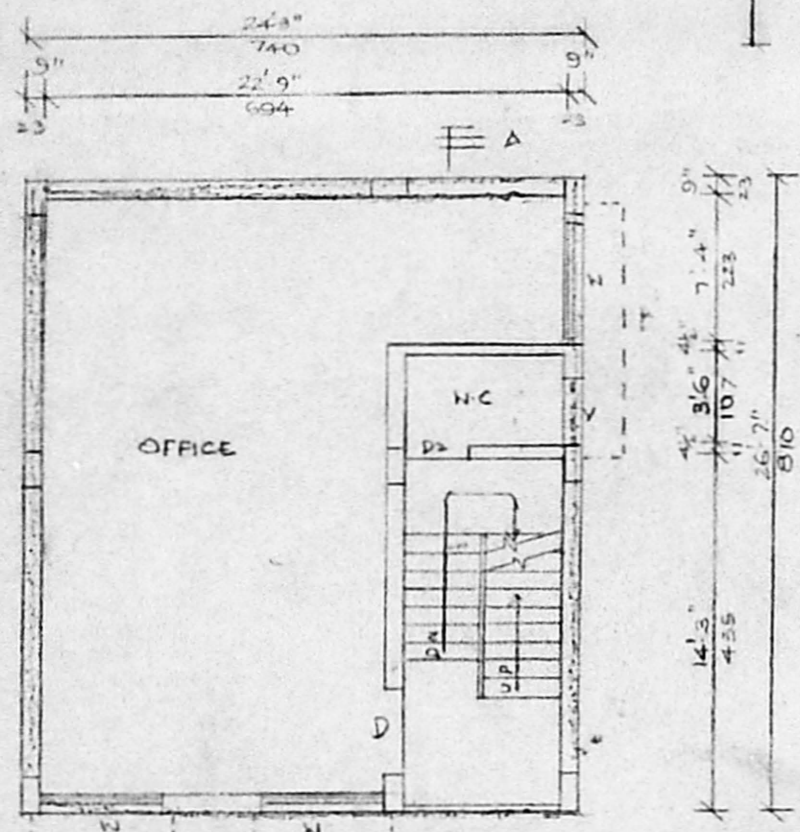


FIRST FLOOR PLAN.


**SECTION ON AA**

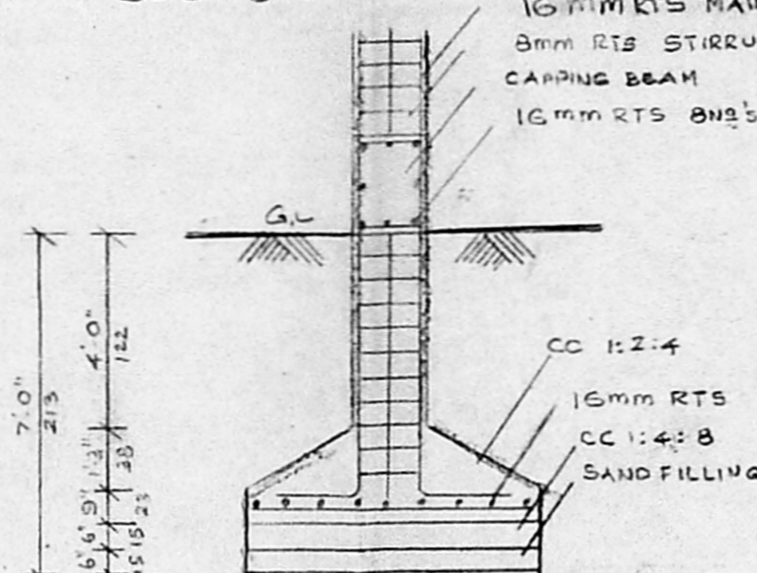


COLUMN FOUNDATION  
SCALE 1:50

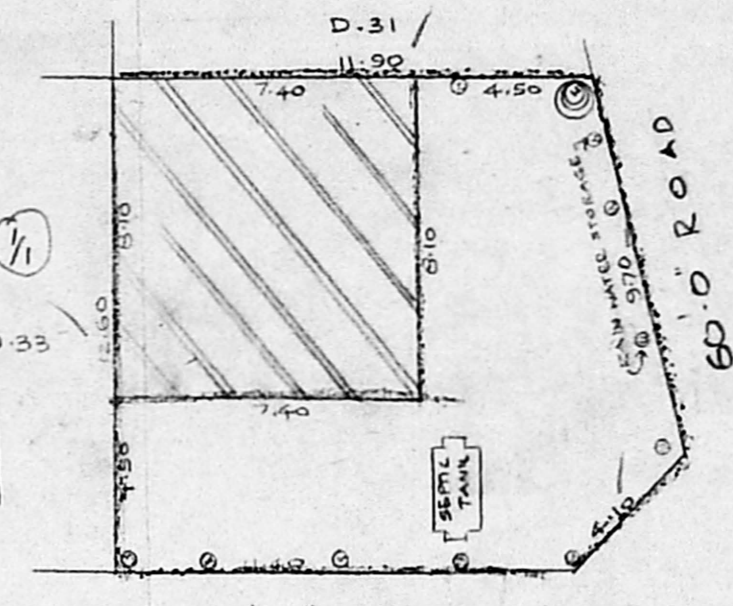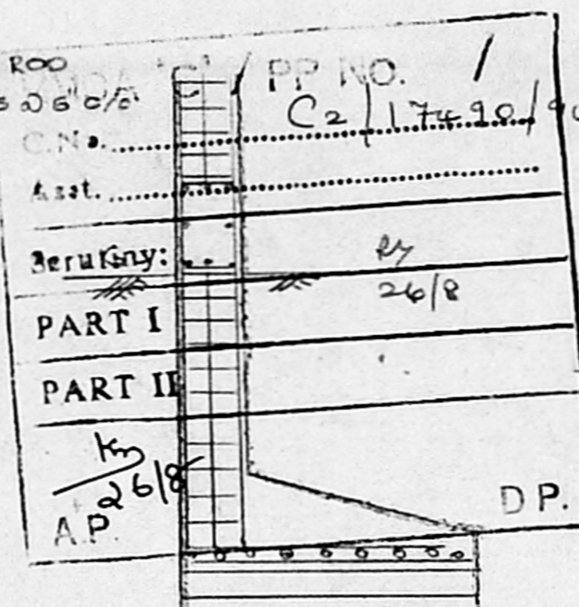

SITE PLAN SCALE 1:200.

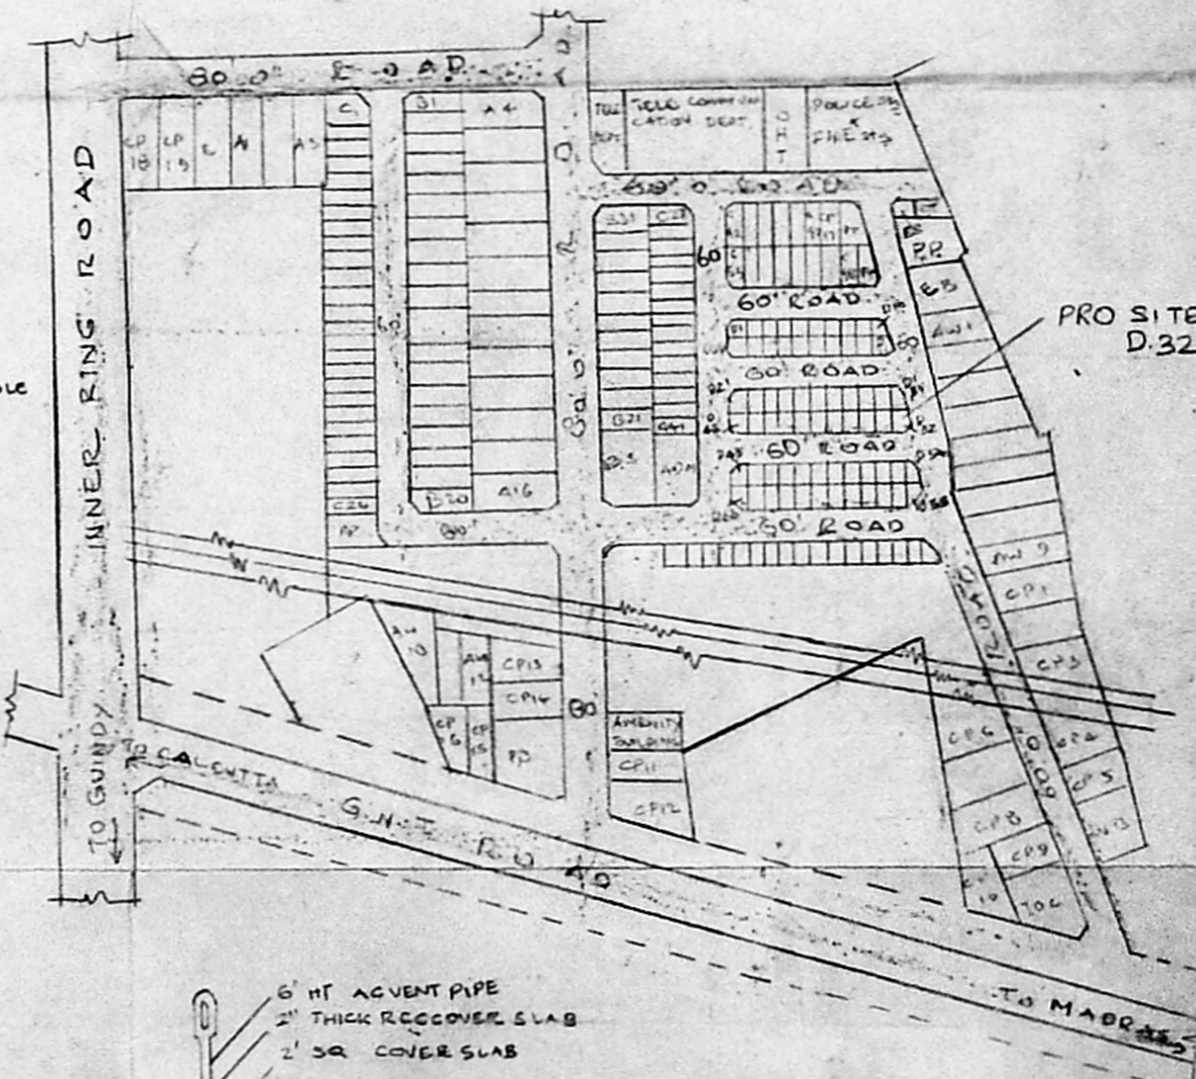


KEY PLAN.  
SCALE: 1" = 320'

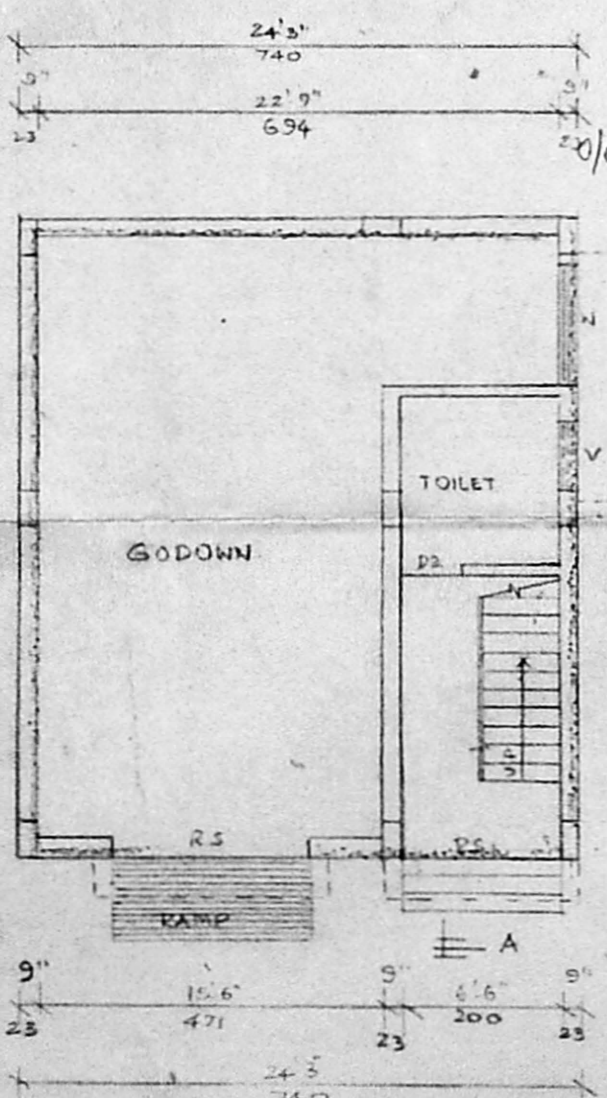


GROUND FLOOR PLAN.


Planning Permit No. C/PP/105/94  
**APPROVED**  
SUBJECT TO THE CONDITIONS IN THIS OFFICE LETTER.  
No. C2/17490/94 Date 10.2.94  
FOR MEMBER SECRETARY  
MADRAS METROPOLITAN  
DEVELOPMENT AUTHORITY  
MADRAS - 600 008.

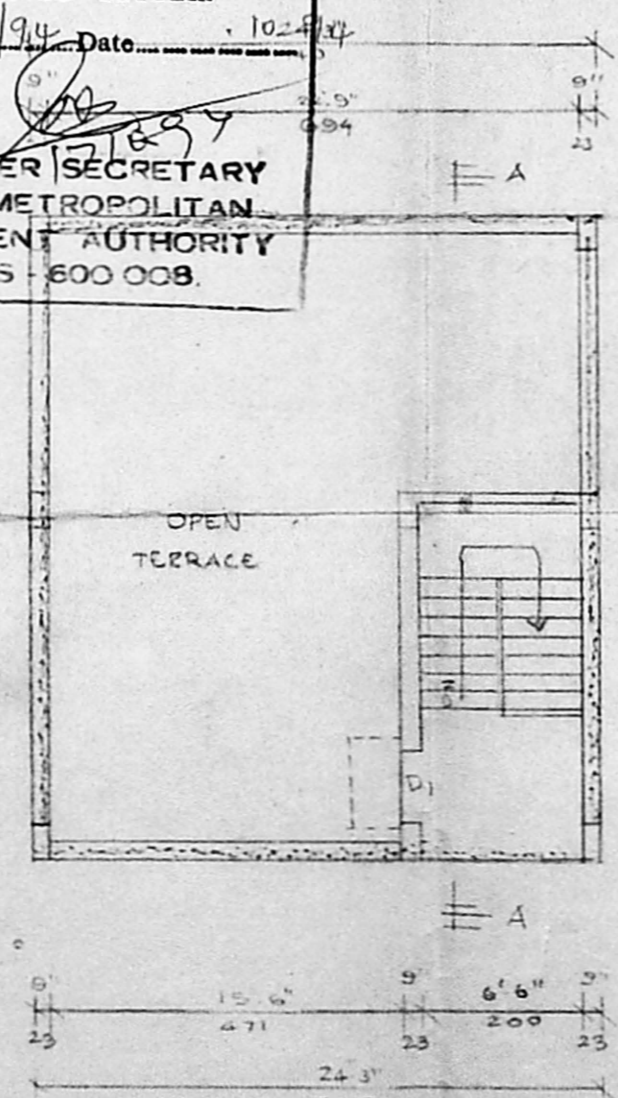


TERRACE PLAN.

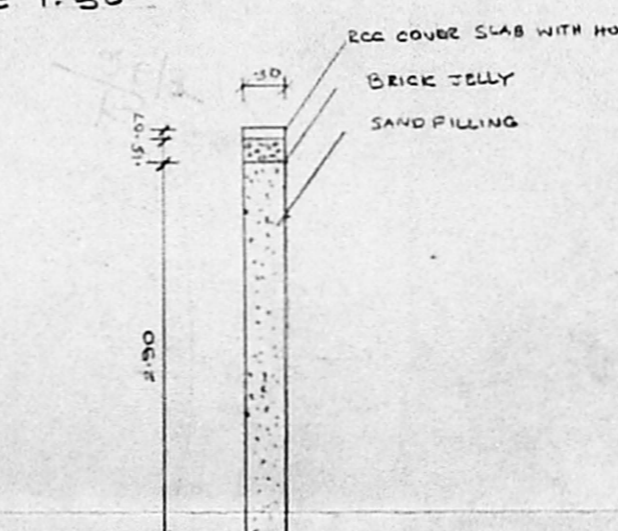

CROSS SECTION OF RAIN WATER STORAGE

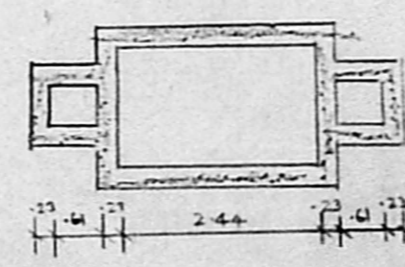

SEPTIC TANK PLAN.

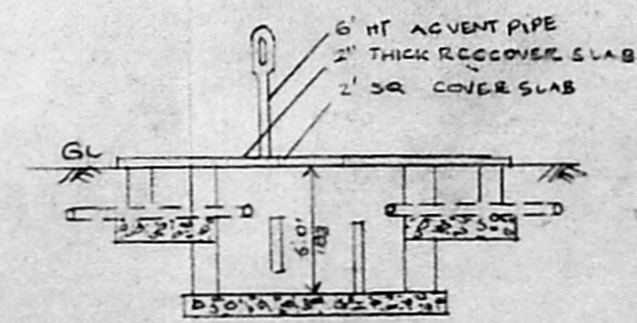

CROSS SECTION OF SEPTIC TANK.