

PLAN SHOWING THE PROPOSED OFFICE CUM  
GODOWN BUILDING IN PLOT NO. D. 22 AT TRUCK  
TERMINAL COMPLEX - MADAVARAM.  
SURVEY NO. 811/2 PART  
OF MADAVARAM VILLAGE, CHENGALPATTU MGR DISTRICT.

**N.O.C. - ISSUED**

VIDE FILE NO: M1/4149/94

DATED: 22.8.94

LADS DN.

NOC 23  
94

C.R. Umale  
23/8/94  
FOR CHIEF EXECUTIVE OFFICER  
MMDA, MADRAS 600 008.

PARAPET WALL 9" THICK  
WEATHERING COURSE WITH PRESSED TILES  
RCC ROOF SLAB 5" THICK IN RCC 1:2:4  
BRICK WORK IN CM 1:5  
RCC LINTEL IN RCC 1:2:4

Planning Permit No. C/PP/113/94

**APPROVED**




SUBJECT TO THE CONDITIONS IN  
THIS OFFICE LETTER.

No. C2/18475/94 Date: 19-9-94

FOR MEMBER SECRETARY  
MADRAS METROPOLITAN  
DEVELOPMENT AUTHORITY  
MADRAS - 600 008.

SCHEDULE OF JOINERY.		
RS ROLLING SHUTTER	6'0" x 8'0"	244 x 244
RS ROLLING SHUTTER	6'6" x 8'0"	200 x 244
D DOOR	3'6" x 7'0"	107 x 213
D DOOR	3'0" x 7'0"	91 x 213
D DOOR	2'6" x 7'0"	76 x 213
WINDOW	5'0" x 4'6"	152 x 137
VENTILATOR	3'0" x 2'0"	91 x 61

COLOUR INDEX

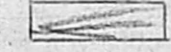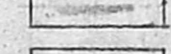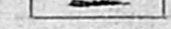-  PROPOSAL
-  EXISTING ROAD
-  PLOT BOUNDARY

SCALE: ONE INCH TO EIGHT FEET - 1:100

*R. Mohan Rao*  
OWNER

R. Mohan Rao, D.C.E.  
LICENSED SURVEYOR  
Corporation of Madras  
REG. No. 74  
AMBATTUR TOWN SHIP  
ALANDUR MUNICIPALITY  
Consulting Engineer  
Office: 15, Madhav Road,  
LIGENAGER, MADRAS - 600 017

AREA DETAILS.  
PLOT AREA: 1205 SFT OR 111.93 M<sup>2</sup>  
G.F. AREA: 565 SFT OR 52.50 M<sup>2</sup>  
FF AREA: 565 SFT OR 52.50 M<sup>2</sup>  
PLOT COVERAGE: 47% FSI: 0.94

STAIR CASE DETAILS.

TREAD: 9" OR 23 CM  
RISE: 7" OR 18 CM  
WIDTH: 3'3" OR 100 CM

FRONT ELEVATION

MMDA 'C' / PP NO.

C.No. C2/18475/94

SECTION ON 'A-A'

Part I

Part II

AP. 12/19

Part I

Part II

Part I

Part II

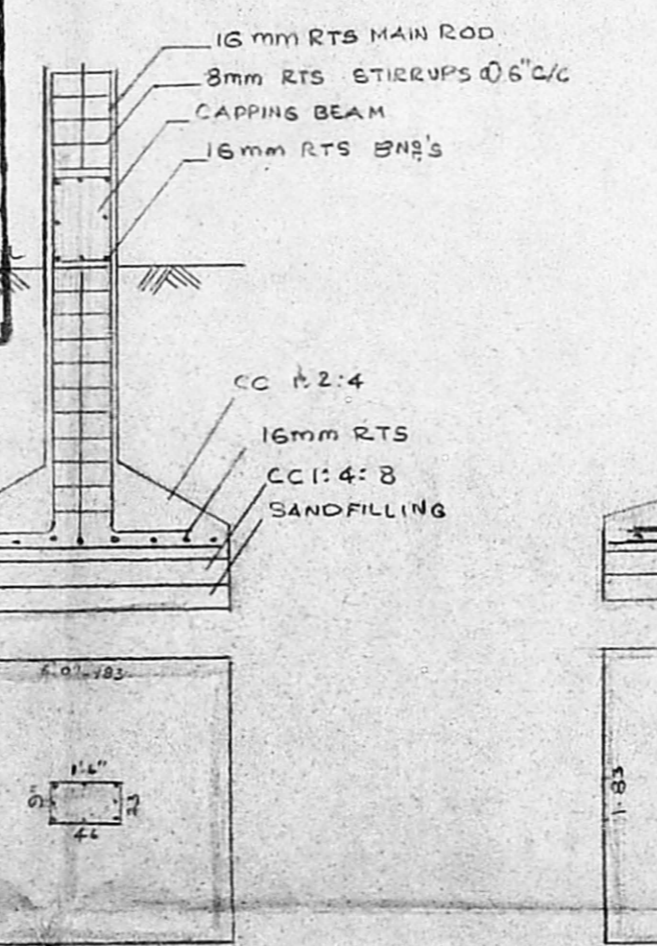

COLUMN FOUNDATION  
SCALE: 1:50

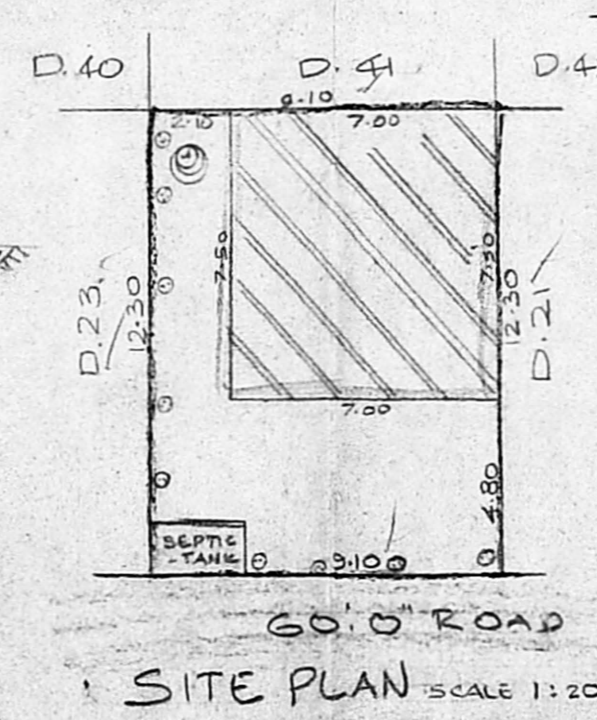


SITE PLAN SCALE: 1:200

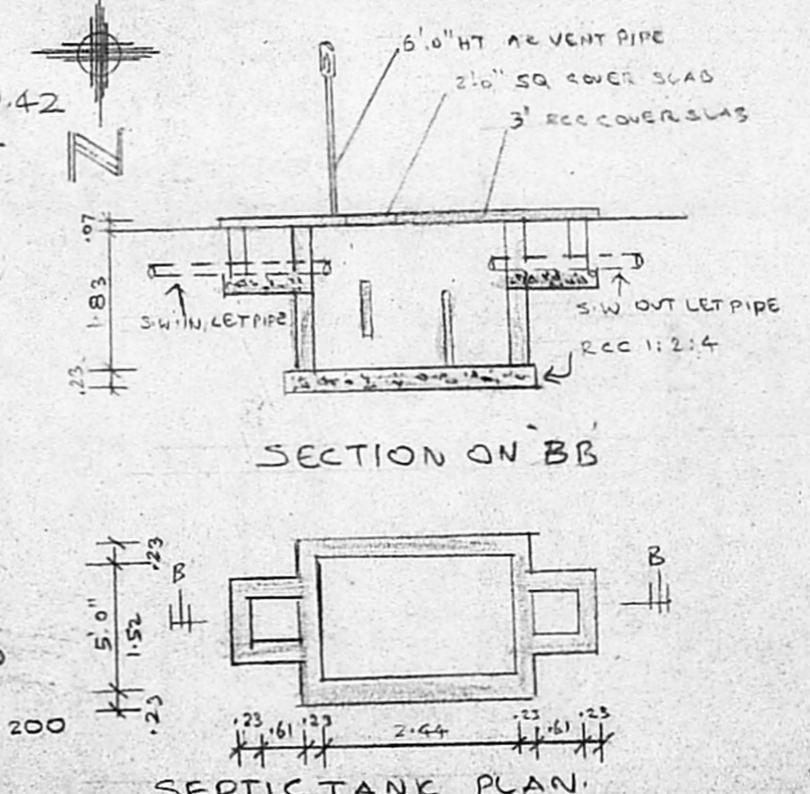


SECTION ON 'B-B'

SEPTIC TANK PLAN

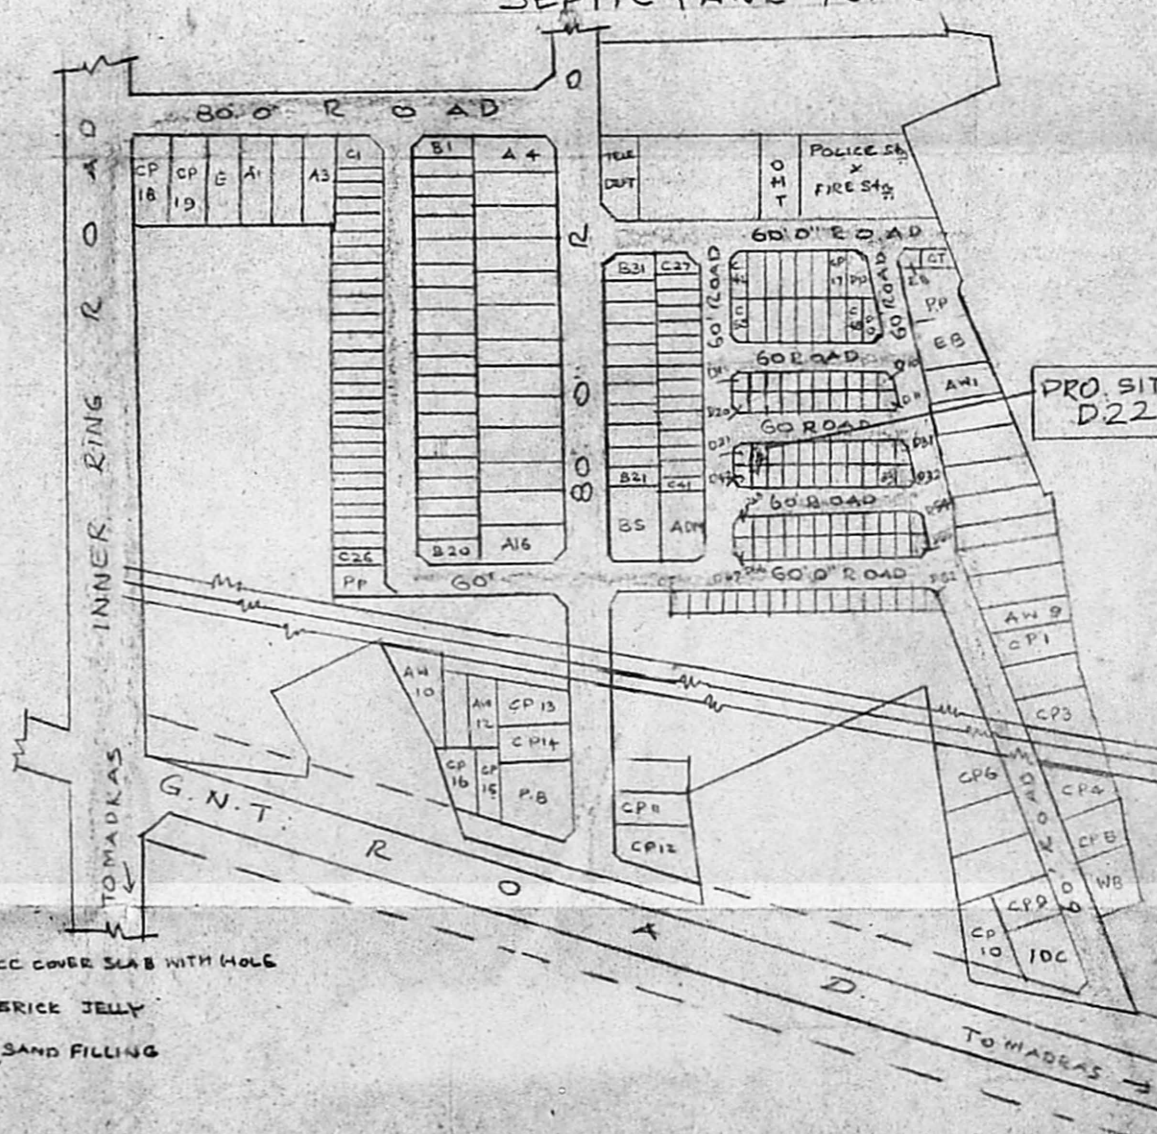


KEY PLAN


SCALE: 1" = 320'0"

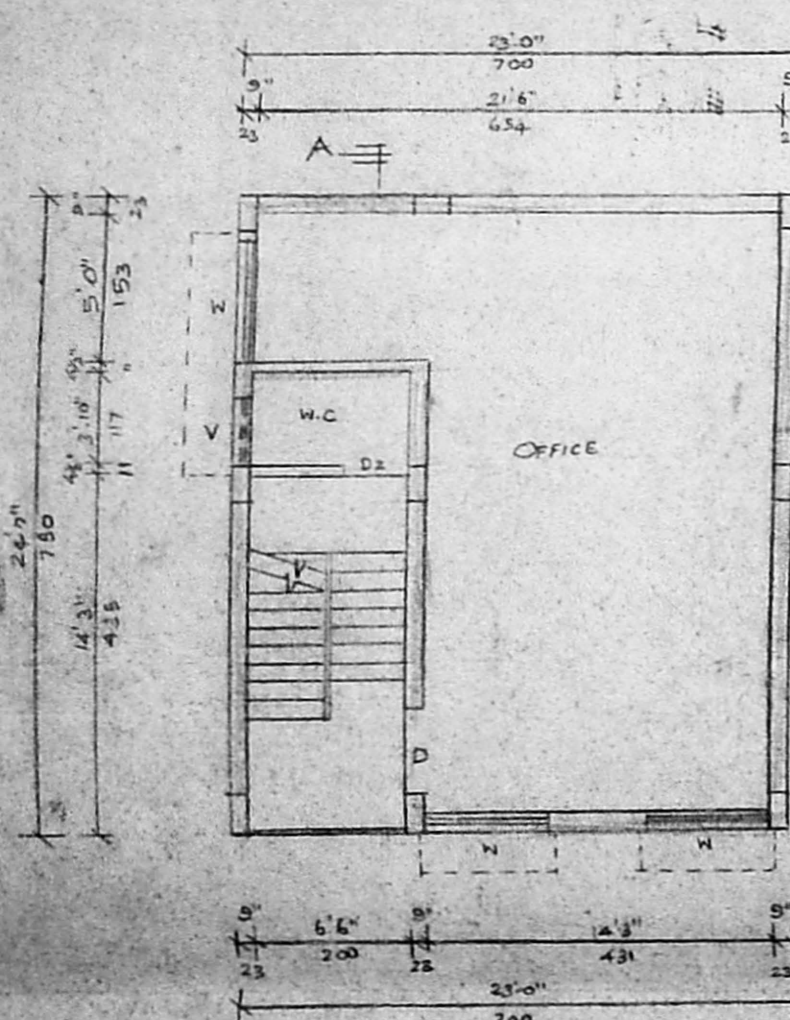


FIRST FLOOR PLAN.

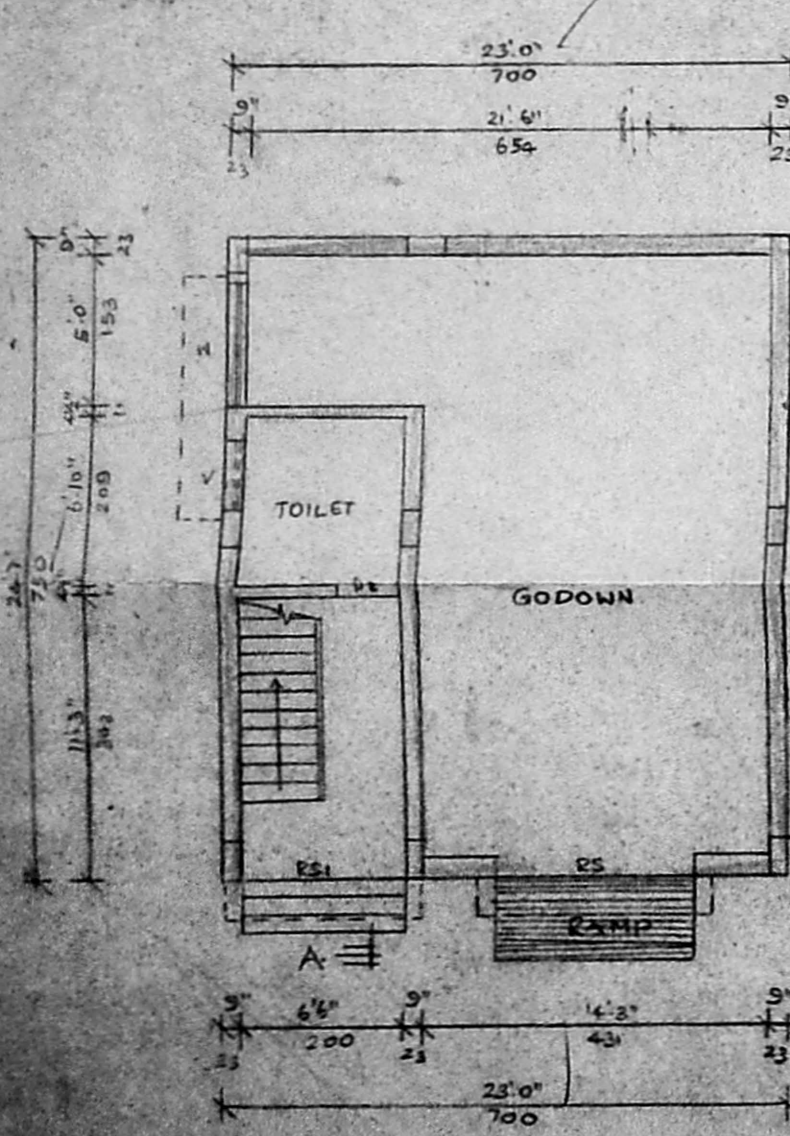

GROUND FLOOR PLAN.

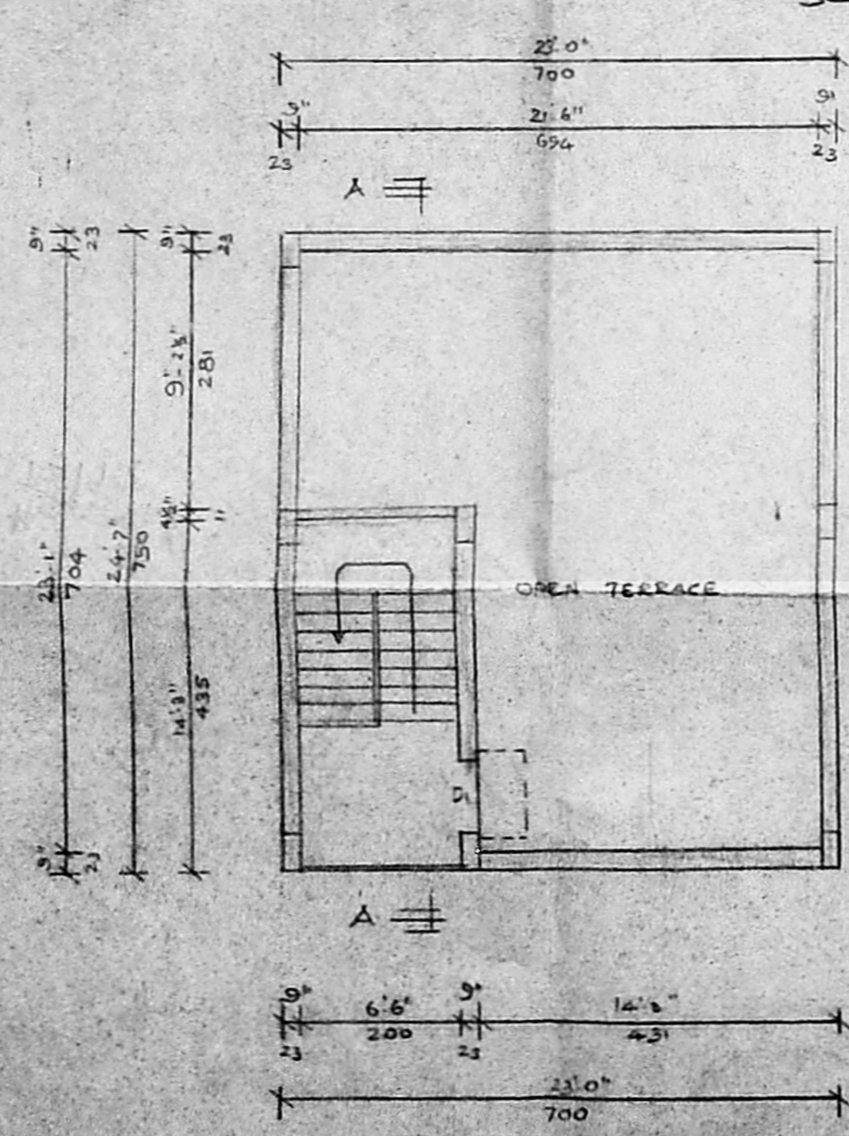


TERRACE PLAN.

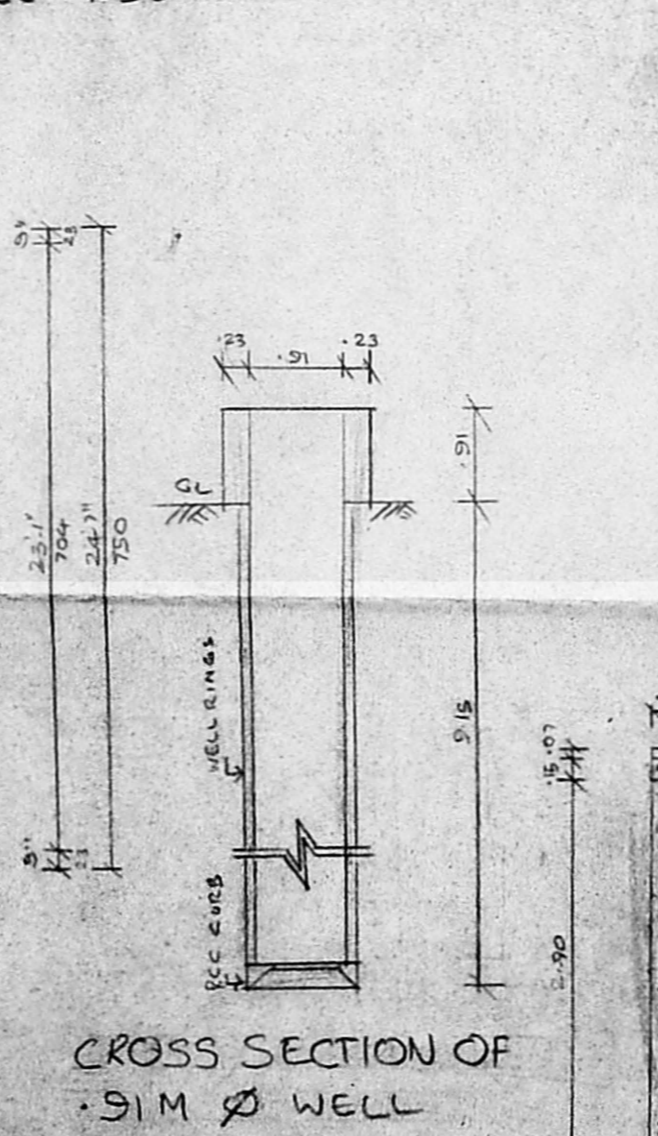

CROSS SECTION OF  
91M Ø WELL

SCALE: 1:75

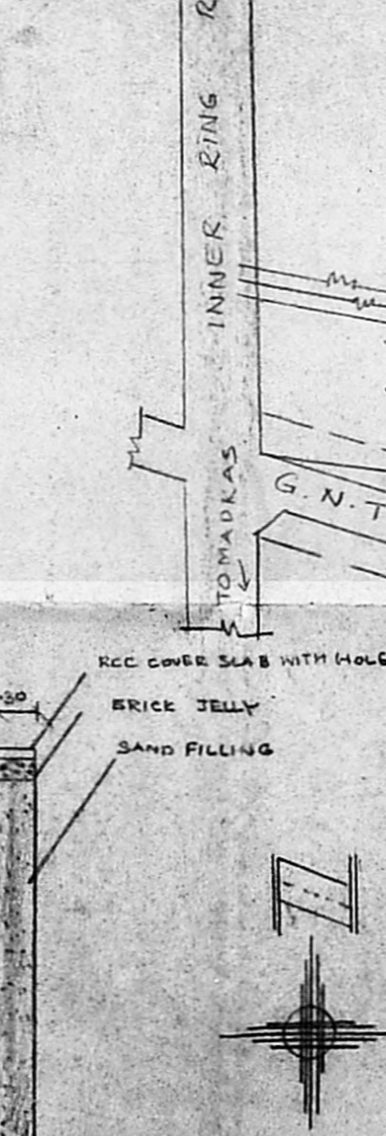

CROSS SECTION OF RAIN WATER  
STORAGE SCALE: 1:50