

N.O.C. - ISSUED

VIDE FILE NO: MI/13614/94


DATED: 24.10.94

LADS DN. 44


94

FOR CHIEF EXECUTIVE OFFICER
M.M.D.A., MADRAS 600 008.


FRONT ELEVATION

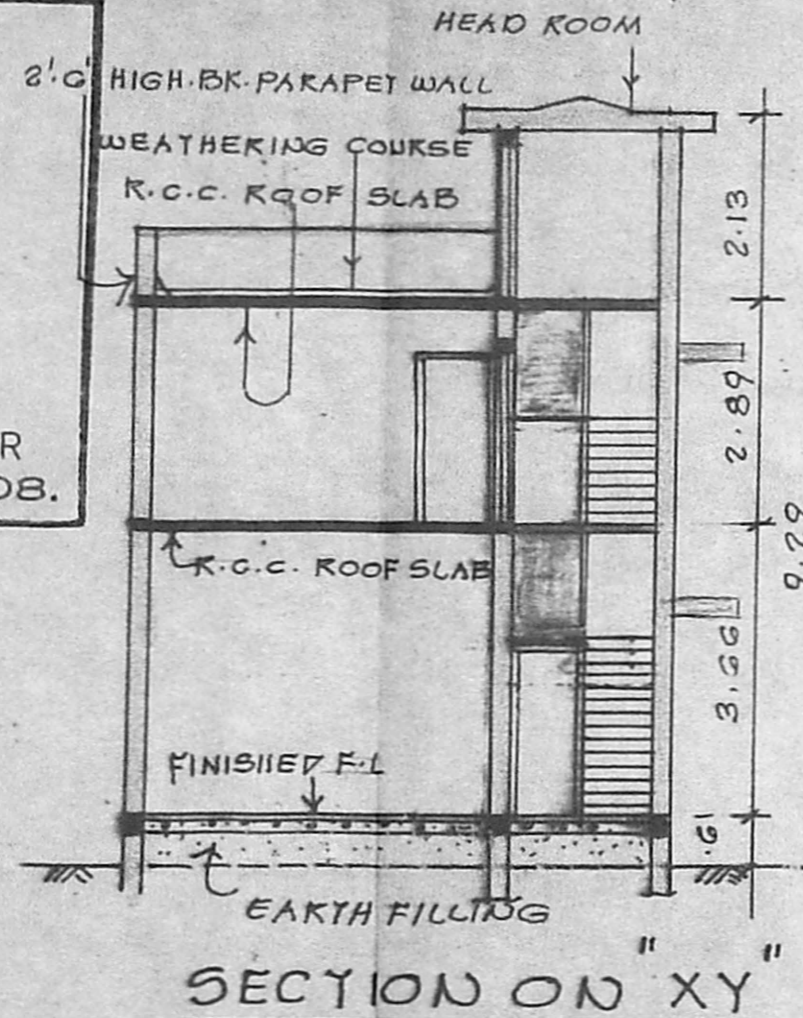



SITE PLAN
SCALE: 1:200

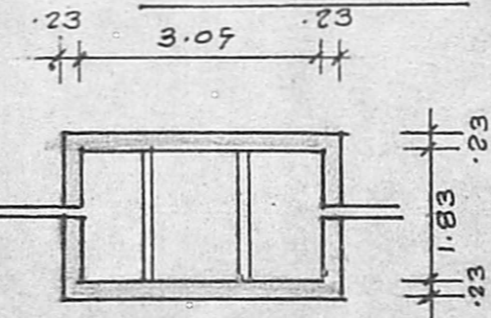


PLAN & SECTION OF SEPTIC TANK

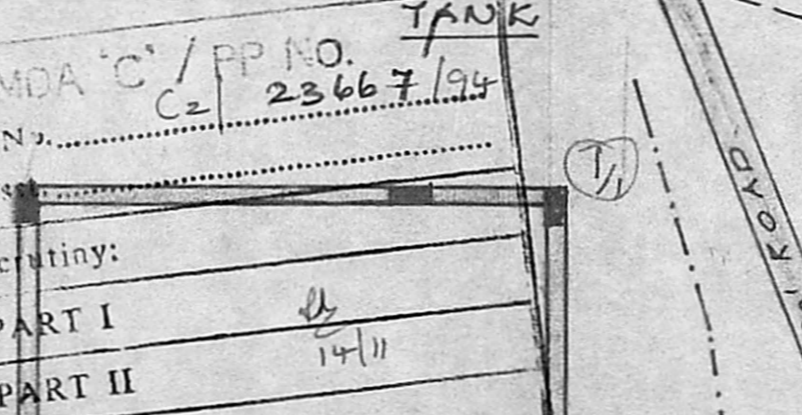


DETAIL OF FOUNDATION
SCALE: 1:50

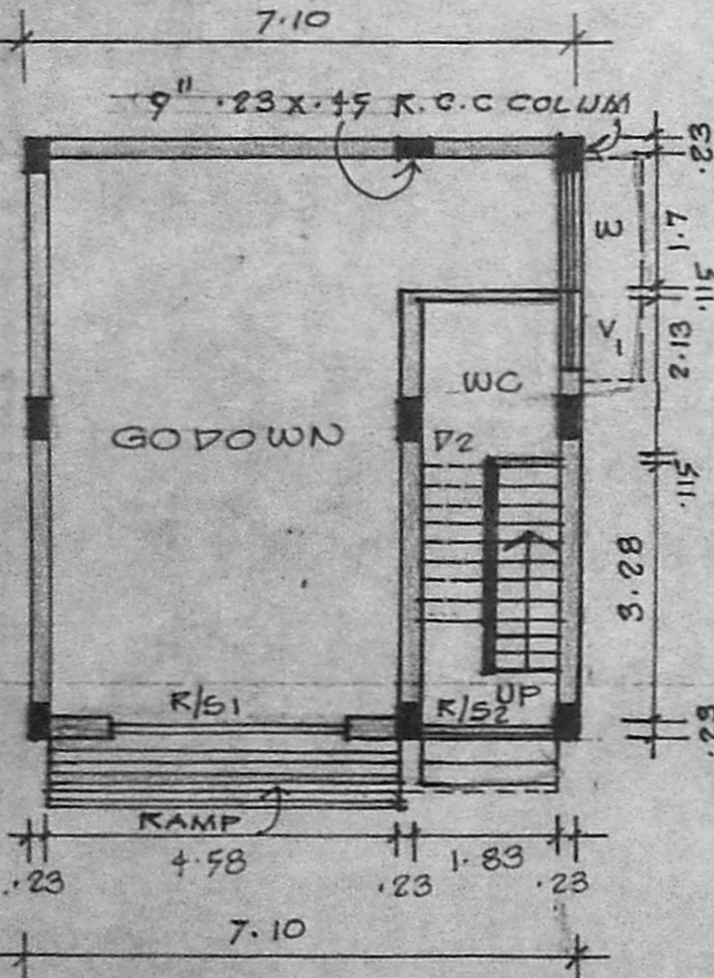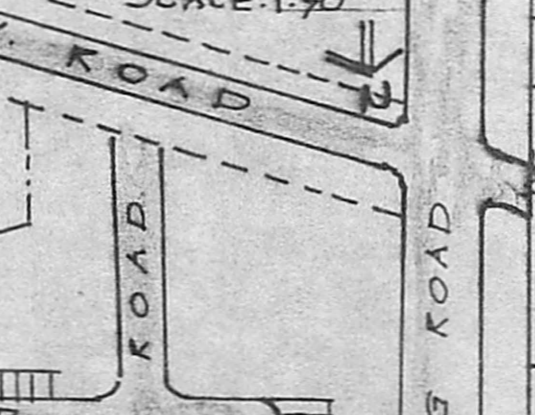


GROUND FLOOR PLAN
SCALE: 1:100

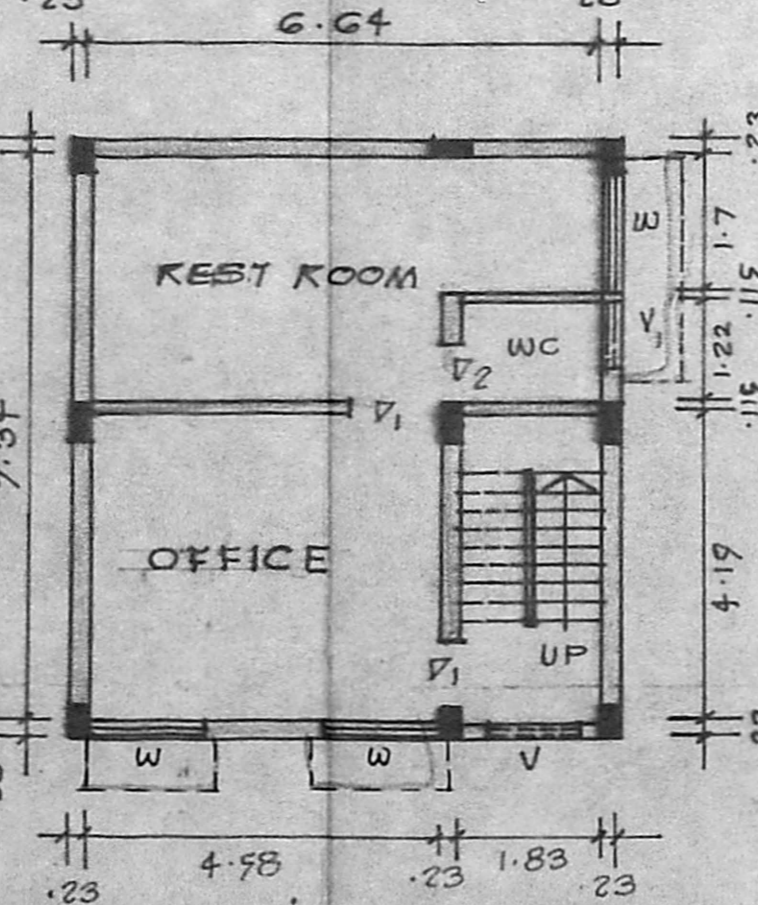

FIRST FLOOR PLAN

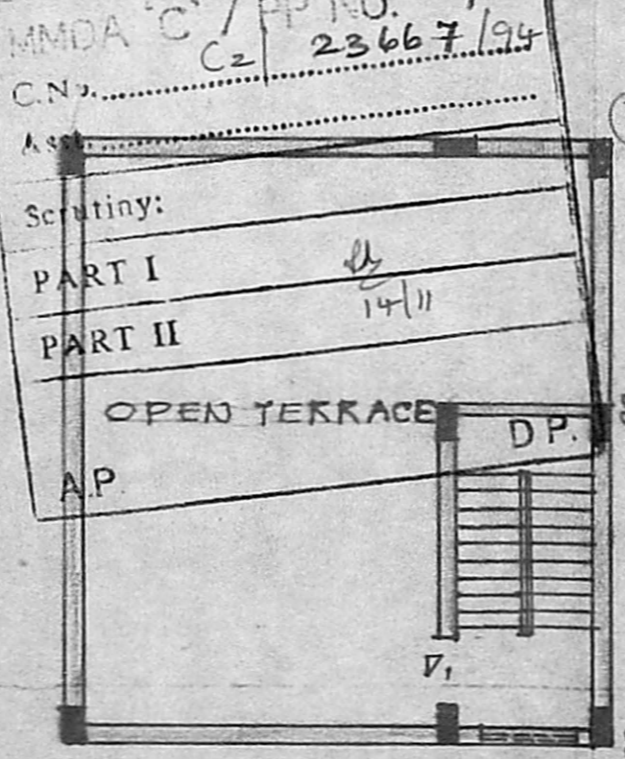

TERRACE FLOOR PLAN

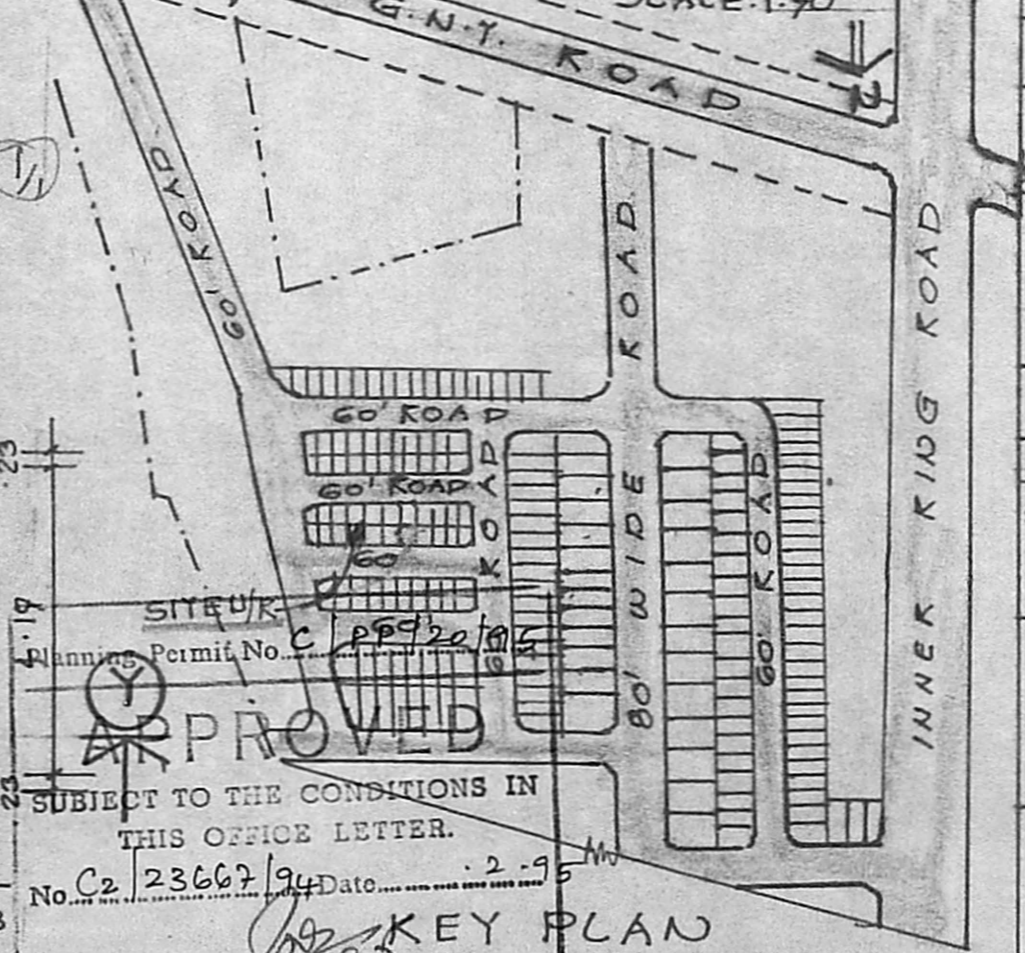

APPROVED
SUBJECT TO THE CONDITIONS IN THIS OFFICE LETTER.
No. C2/23667/94 Date: 2.9.95
KEY PLAN (NOT TO SCALE)
FOR MEMBER SECRETARY
MADRAS METROPOLITAN DEVELOPMENT AUTHORITY
MADRAS - 600 008.

PLAN SHOWING THE PROPOSED OFFICE CUM GODOWN BUILDING IN PLOT NO D.28 S.N: 812/2B - PART OF MADAVARAM VILLAGE AT BUS & TRUCK TERMINALS, CHENGAI M.G.R DISTRICT.

SCHEDULE OF JOINERY:

RS1	ROLLING SHUTTER	3.05X 2.42
RS2	ROLLING SHUTTER	1.83X 2.42
D	DOOR	0.91X 2.10
D1	DOOR	0.75X 2.10
W	WINDOW	1.52X 1.37
V	VENTILATOR	0.91X 1.37
V1	VENTILATOR	0.61X 0.45

AREA STATEMENT:

PLOT AREA: 111.93m²
GROUND FLOOR: 55.38m²
FIRST FLOOR: 55.38m²
PLOT COVERAGE: 49.92%
FLOOR SPACE INDEX: 0.98

REFERENCE:

PROPOSED WORK:
SITE BOUNDARY:
EXG. ROADS:

OWNER

A. K. DEENA KUMAR, B.Sc., B.C.E.
Consulting Civil Engineer & Contractor.
Madras Corporation Licensed Surveyor
Licence No: 139
Off: 18/2, Red-hill Road, Kolathur
Madras-99. (opp. Meegambigai Theatre)
Res: 12, Sixth Main Road, Jawahar Nagar,
Agaram, Madras-600 082.

LICENSED SURVEYOR.