
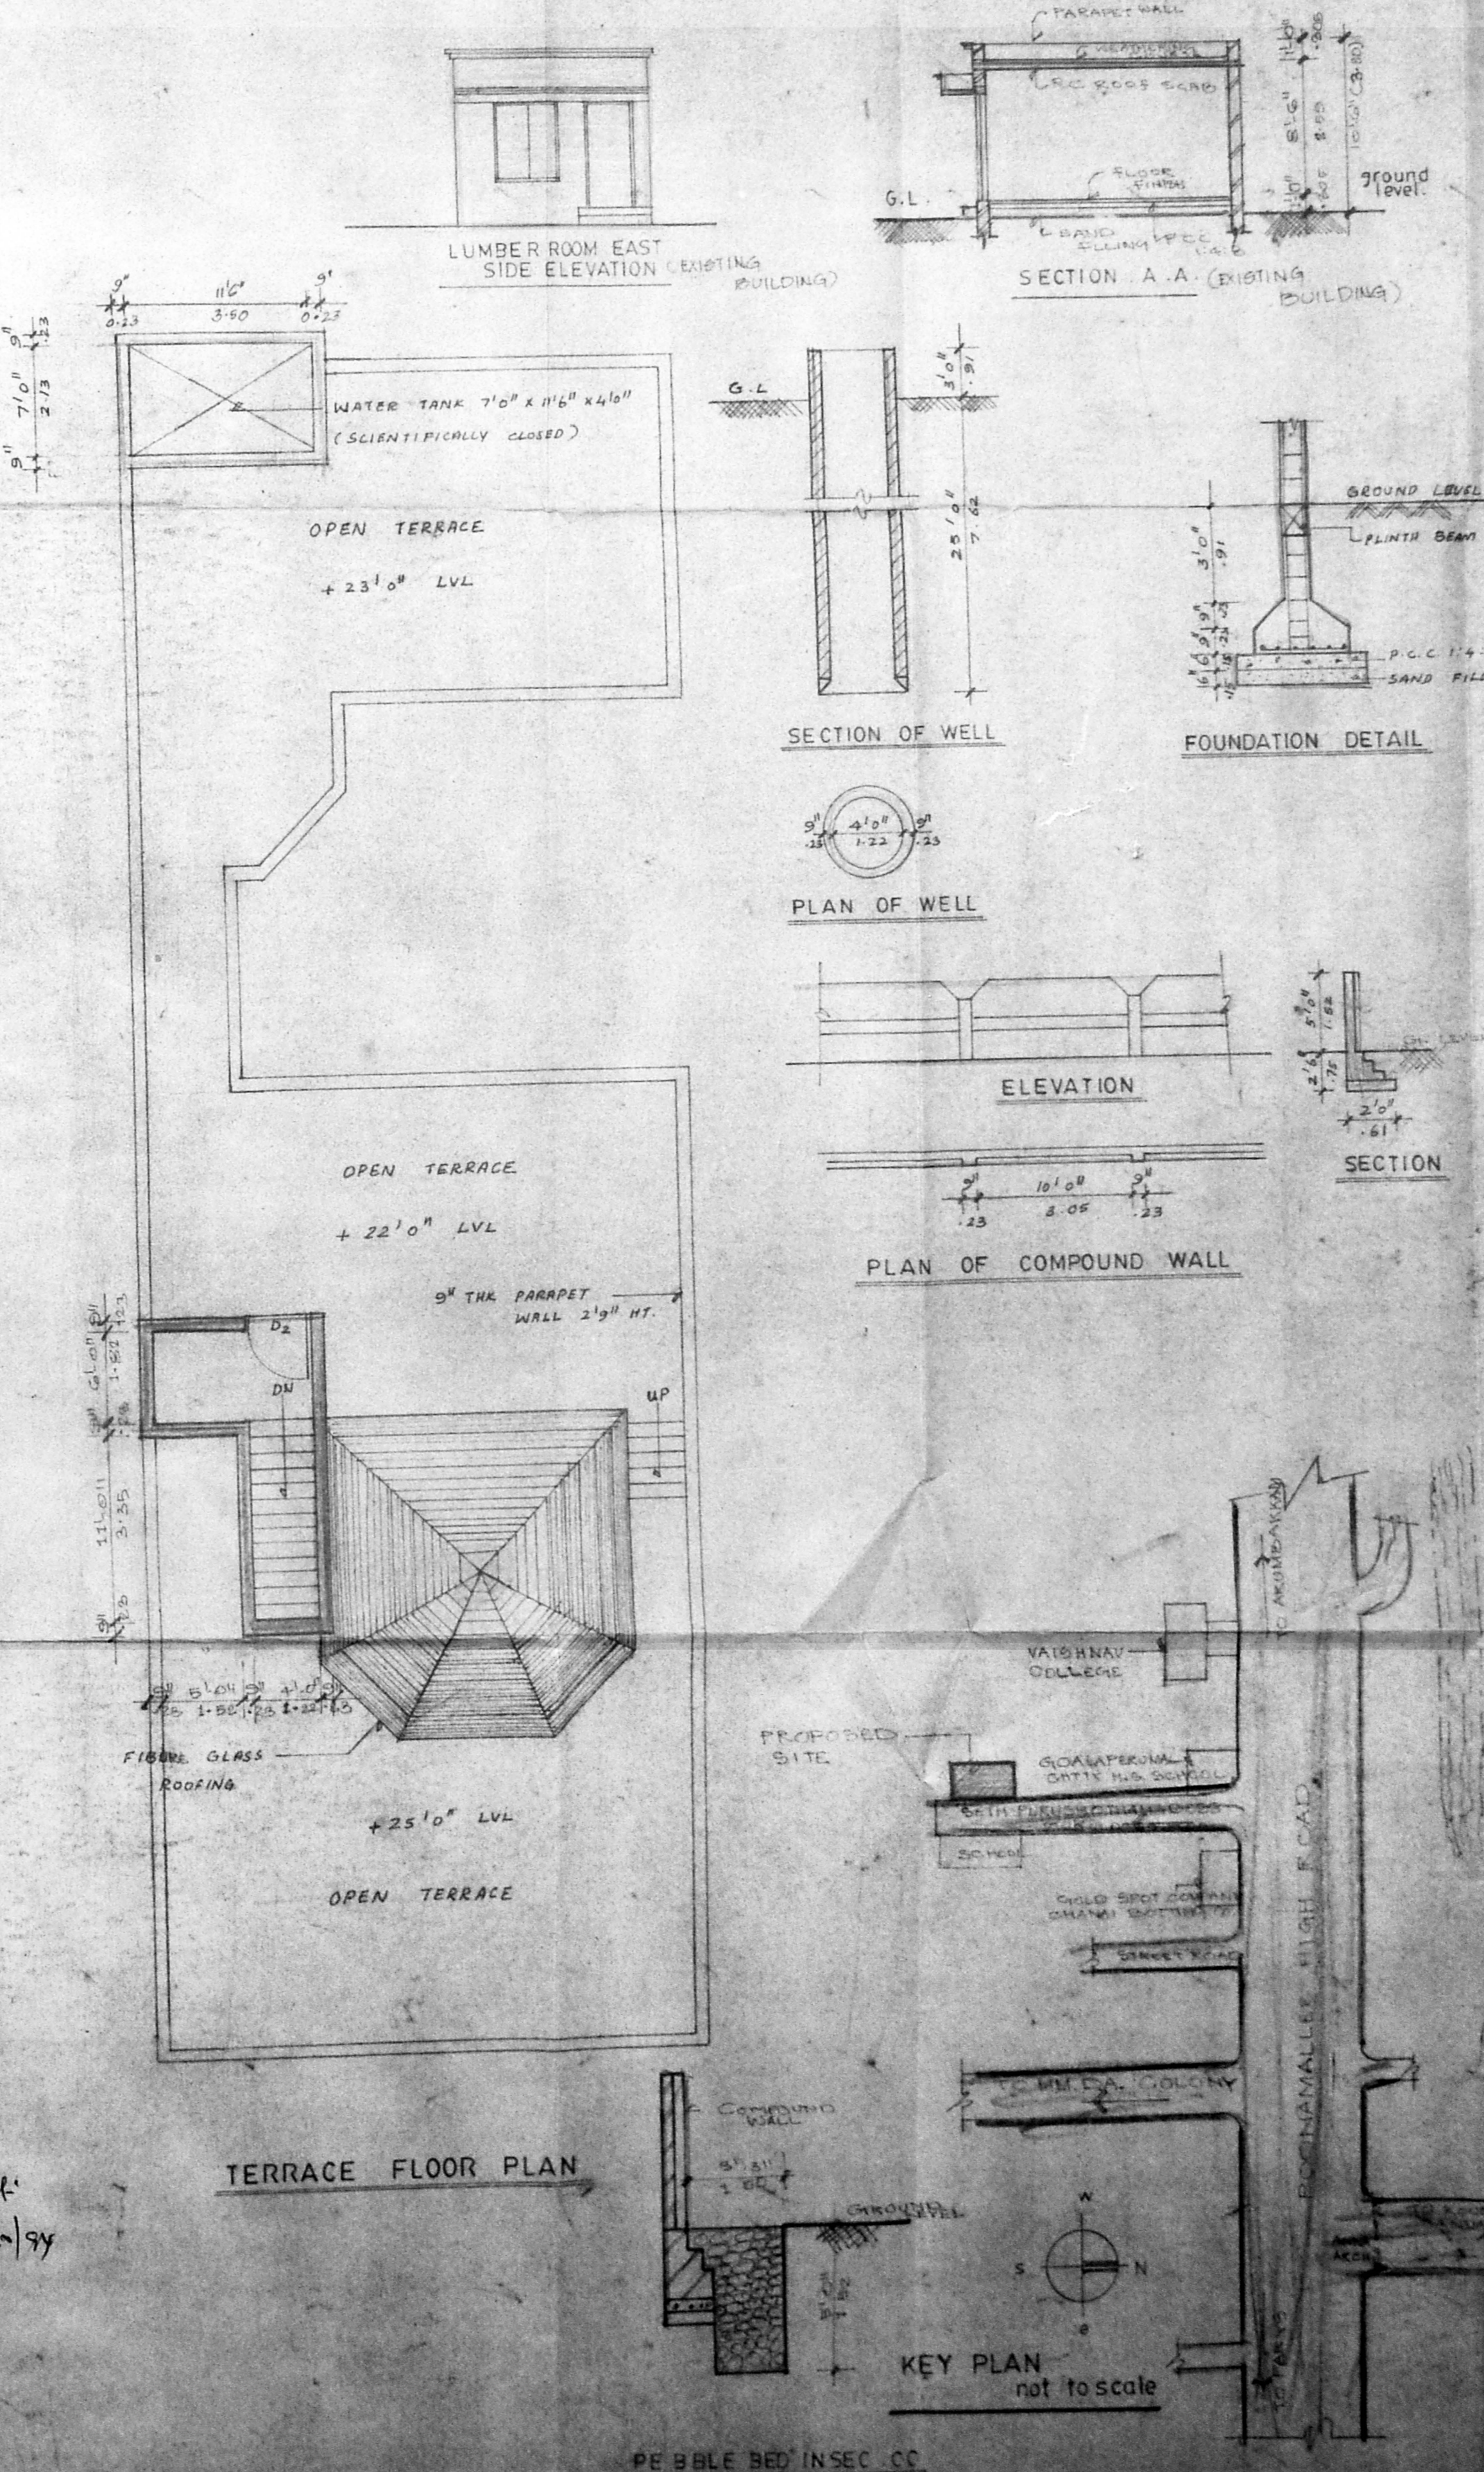
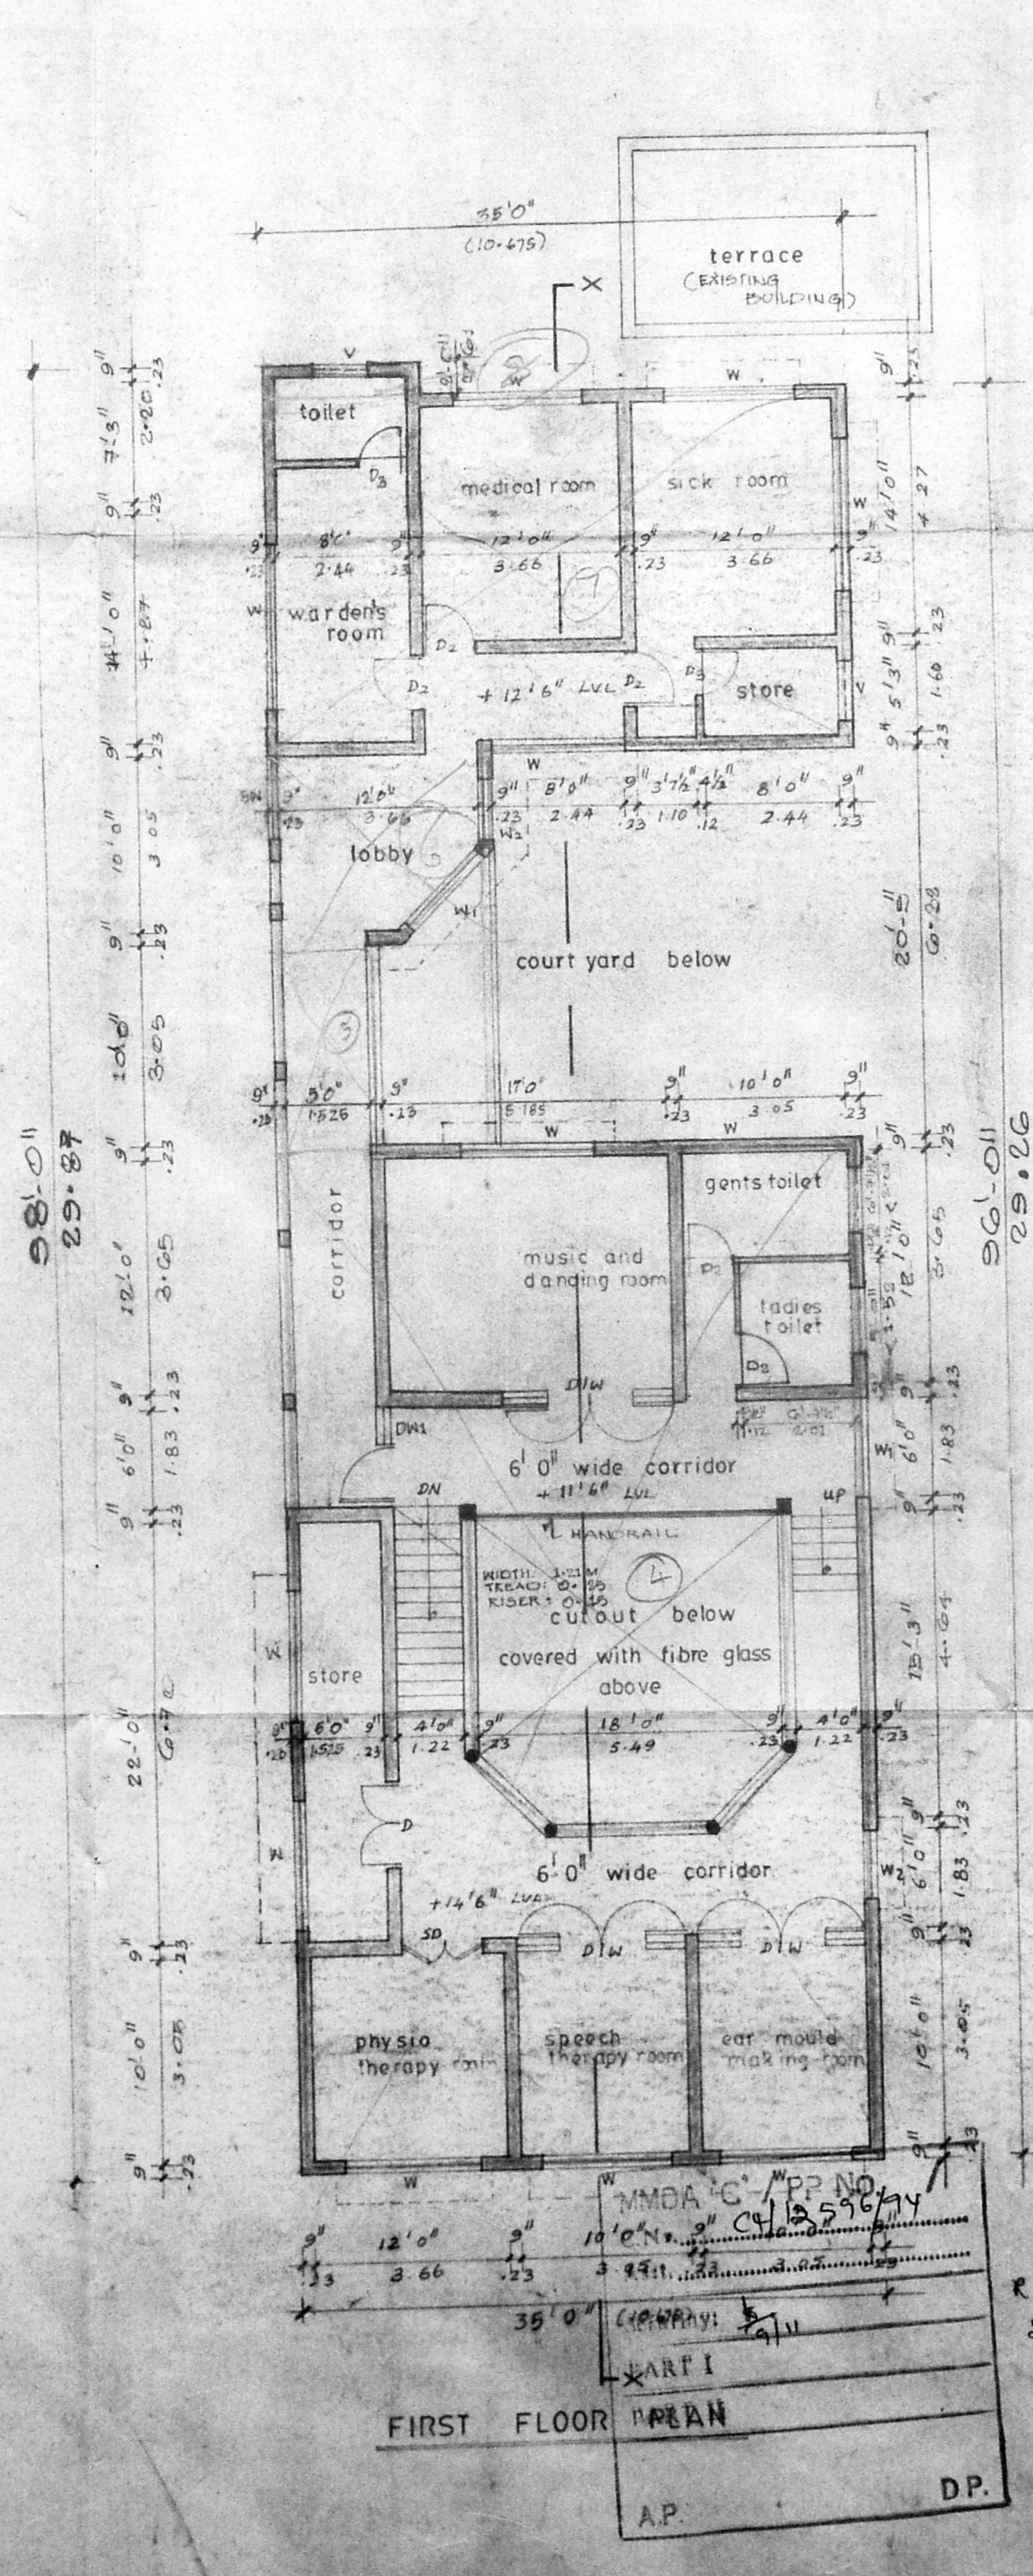


Planning Permission C/P/149/34
APPROVED
 SUBJECT TO THE CONDITIONS IN THIS ORDER
 No. C/4/12596/34 - 1-2-34
 AUTHORITY
 MUNICIPAL CORPORATION
 MADRAS

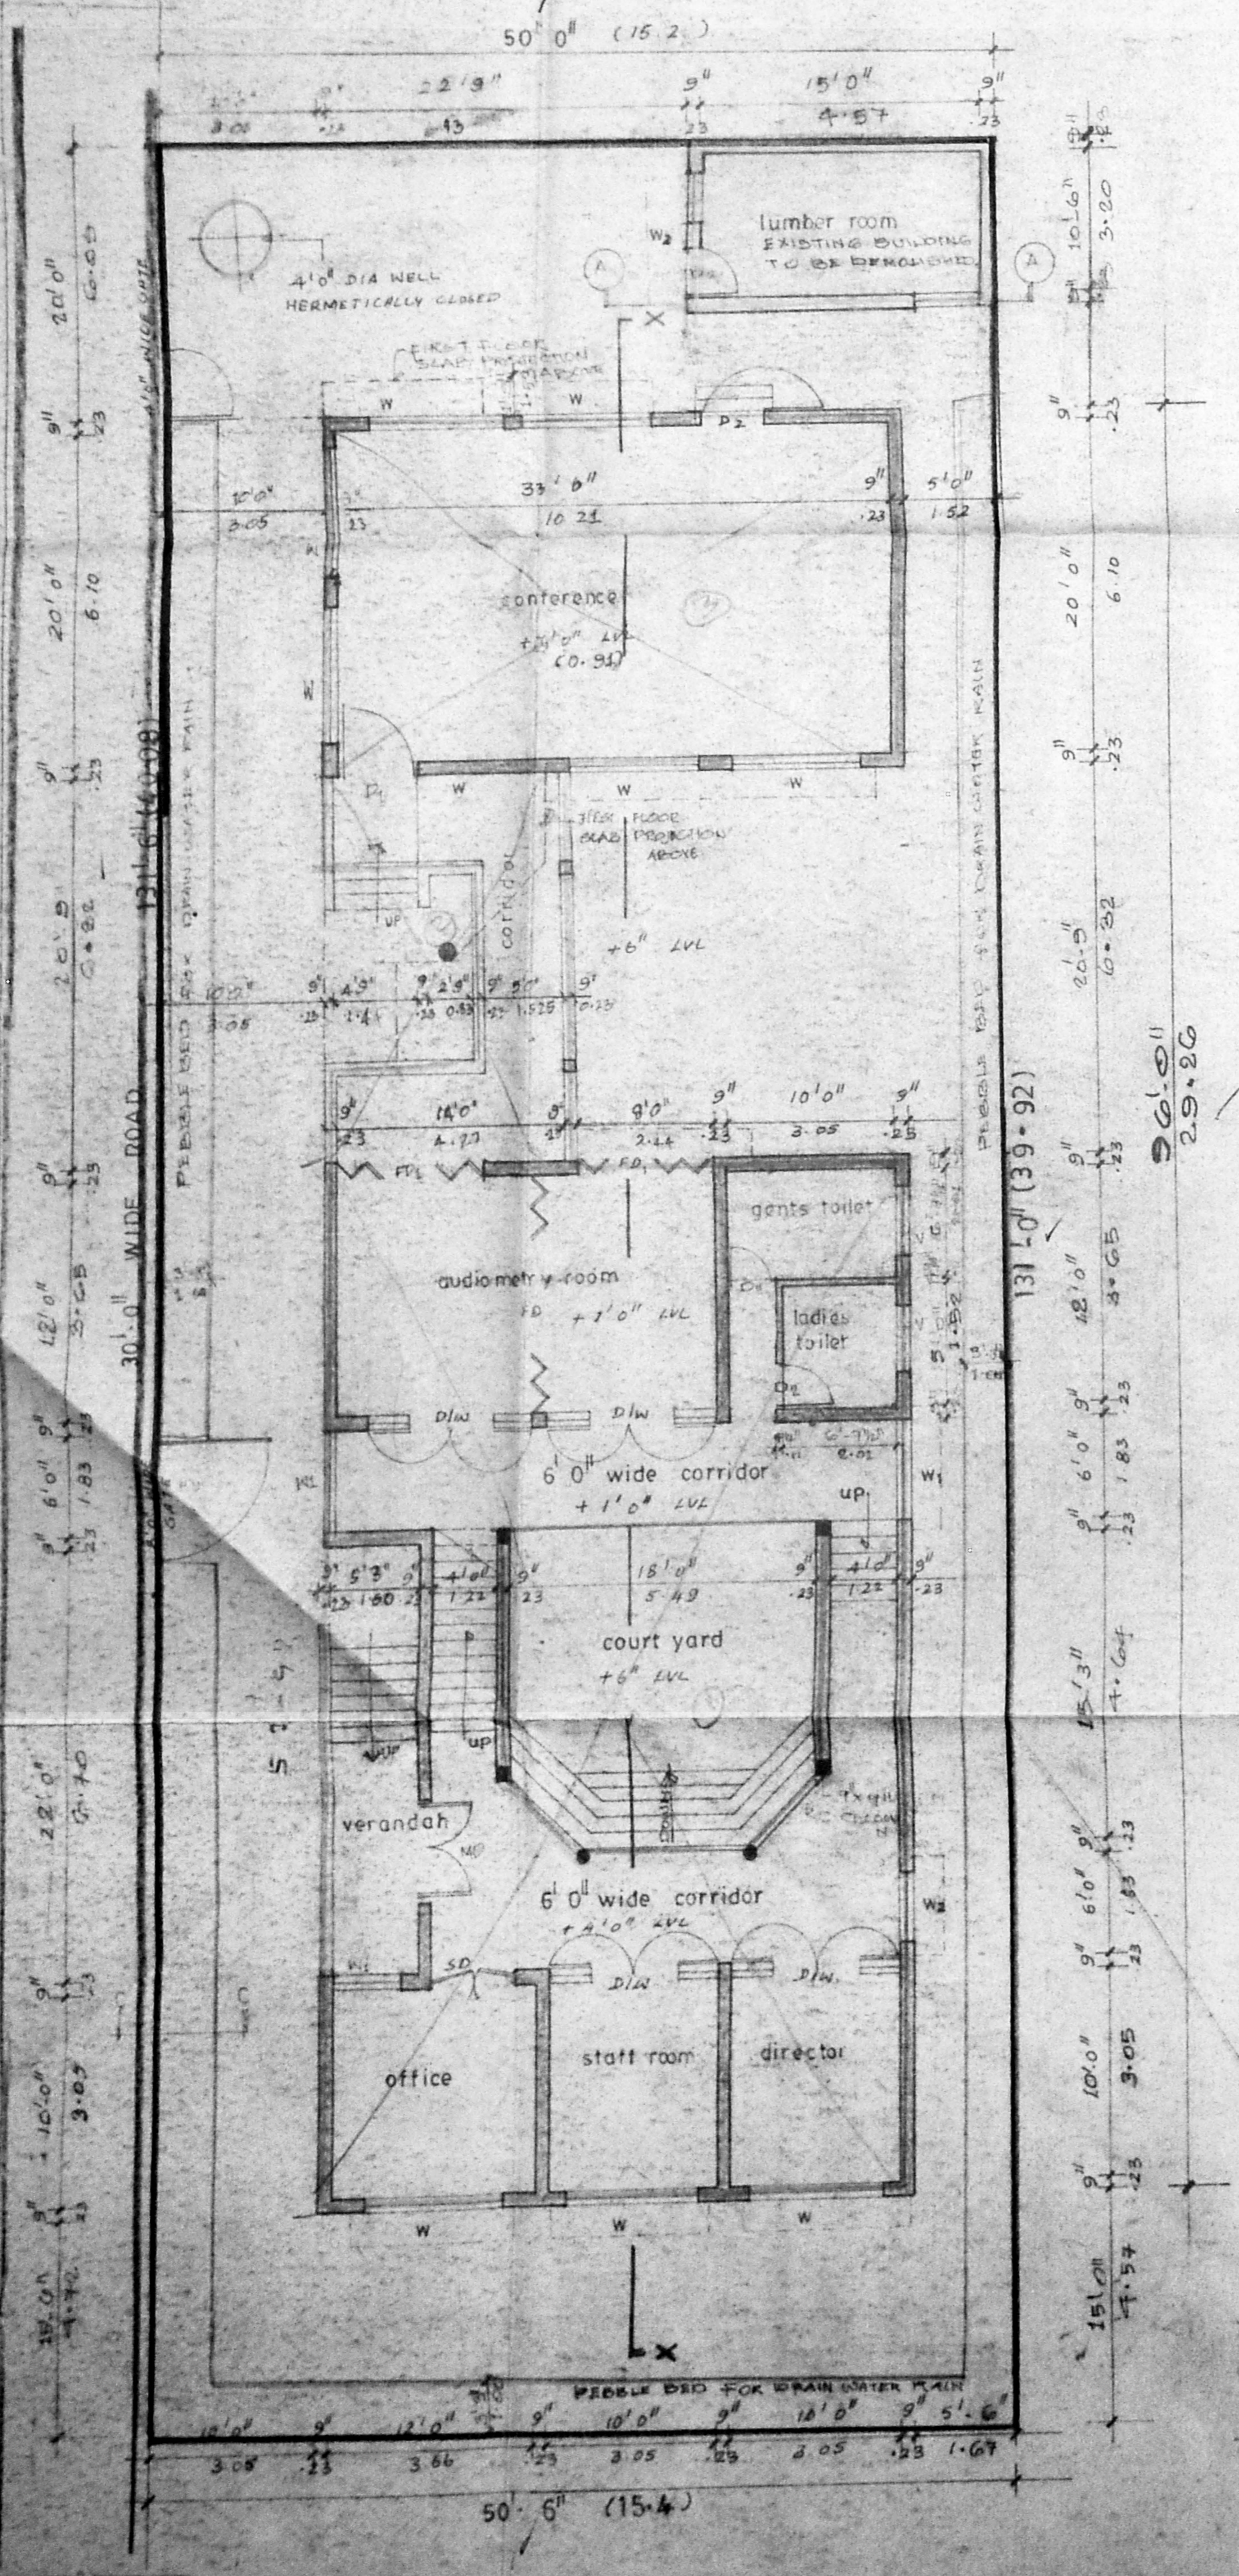

SCHEDULE OF JOINERY

TYPE	SIZE	DESCRIPTION
MD	6'0" x 7'0"	T.W. PANELLED DOOR
D	8'0" x 7'0"	T.W. GLAZED WINDOW
D1	4'0" x 7'0"	DO
D2	3'0" x 7'0"	DO
D3	2'0" x 7'0"	DO
D1M	5'0" x 7'0"	T.W. PANELLED DOOR
D1W	4'0" x 7'0"	T.W. PANELLED DOOR
FD	14'0" x 7'0"	T.W. GLAZED WINDOW
FD1	6'0" x 7'0"	T.W. FOLDING DOOR
SD	5'0" x 7'0"	T.W. SWING DOOR
W	8'0" x 5'0"	T.W. GLAZED WINDOW
W1	8'0" x 5'0"	DO
W2	4'0" x 5'0"	DO
3W	5'0" x 5'0"	T.W. SLIDING WINDOW
V	3'6" x 2'0"	T.W. GLAZED VENTILATOR

- SPECIFICATION**
- R.C.C. COLUMN FRONT BOUNDARY
 - BRICK WORK IN BASHANT, SURVE STRUCTURE PARAPET WALL ETC TO BE 1:5
 - R.C.C. IN PLINTH BEAM, LINTOL, SUNSHADE ROOF SLAB ETC TO BE 1:2:4
 - MOSAIC FLOORING
 - ALL WOOD WORKS ARE IN TEAK WOOD
 - PLASTERING OF WALLS AND CEILING
 - TWO COAT OF PRIMER OVER ONE COAT OF PRIMER
 - WEATHERING COURSE IN C.M WITH TWO COURSE OF FLAT TILED LEAD TO SLOPE

AREA STATEMENT

	SQ. FT.	SQ. M.
EXISTING AREA	1,59,00	16.43
PROPOSED GROUND FLOOR AREA	2,608	2.41
FIRST FLOOR	2,500	2.34
STAIR CASE HEAD ROOM	150	1.37
TOTAL	5,308	4.95

PROPOSED MATHRU MANDIR FOR
 DOWN'S RESEARCH SOCIETY (INDIA)
 IN T.S. NO 2/2, BLOCK NO 14
 ARUMBAKKAM DIVISION
 MADRAS 600 105
 R/S NO 170/1 part

- PROPOSED COLOURED THIS
- BOUNDARY COLOURED THIS
- ROAD COLOURED THIS
- DEFENDITION COLOURED THIS

SCALE: 1:100 (1:100)

DATE: 23-01-33

DRG NO: 01

DRAWN: JAYANTHI D

OWNER'S SIGNATURE: X

ARCHITECT: VERGIS QOMMEN

COUNCIL OF ARCHITECTS: C.A. NO 78/308

THIRUJAGAL COMPLEX: 8th MOHANALLEE HIGH ROAD, MADRAS 500 010