

APPROVED
 SUBJECT TO THE CONDITIONS IN THIS OFFICE LETTER.
 Planning Permit No. C/PP/111/94
 Date 21.10.94
 FOR MEMBER SECRETARY
 MADRAS METROPOLITAN
 DEVELOPMENT AUTHORITY
 MADRAS - 600 008.

GENERAL NOTE

DRAWING TO BE READ NOT TO SCALED
 ALL DIMENSIONS ARE BOTH IN MM AND FEET

LEGEND

- PROPOSAL
- BOUNDARY
- ROAD
- SEWER LINE
- WATER LINE


SCHEDULE OF JOINERY

M.D	T. WOOD PANELLED DOOR	8'-0" x 7'-0"	2438 x 2100
D1	T. WOOD PANELLED DOOR	3'-0" x 7'-0"	914 x 2100
D2	C-W	2'-6" x 6'-6"	750 x 2000
W1	STEEL WINDOW	5'-0" x 4'-6"	1520 x 1372
W2	STEEL WINDOW	3'-0" x 4'-6"	914 x 1372
V	STEEL VENTILATOR	5'-0" x 1'-6"	1520 x 457

AREA STATEMENT

PLOT AREA — 4690 SQ. FT. (OR) 435.00 SQ. M.
 BUILT UP AREA — 1925 SQ. FT. (OR) 177.00 SQ. M.

OWNER

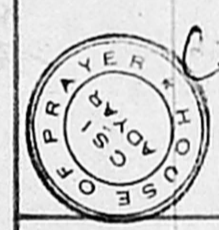

ARCHITECTS

M/S. JAYAKAR & ASSOCIATES
 No. 112, TRADE CENTRE, WALAJAH RD.,
 MADRAS - 600 002

Silas Jayakar
 SILAS JAYAKAR, MCA 5902/80 CLASS 1: 109

TITLE

PROPOSED C.S.I. EVANGELICAL NURSERY
 SCHOOL AT PLOT No 168, 169 EMMANUEL
 ROAD, ELIMNAZAR IN S.No. 77, 78, 87 & 94
 OF PERUNGUDI VILLAGE, SAIDAPET TALUK,
 FOR CHURCH OF SOUTH INDIA.

JOB NO

DRG NO

R. Plans
dt. 26/8/94