


NOTE

- 1. SPLAY 10'X 10'
- 2. MEASUREMENTS INDICATED ARE EXCLUDING SPLAY DIMENSIONS.

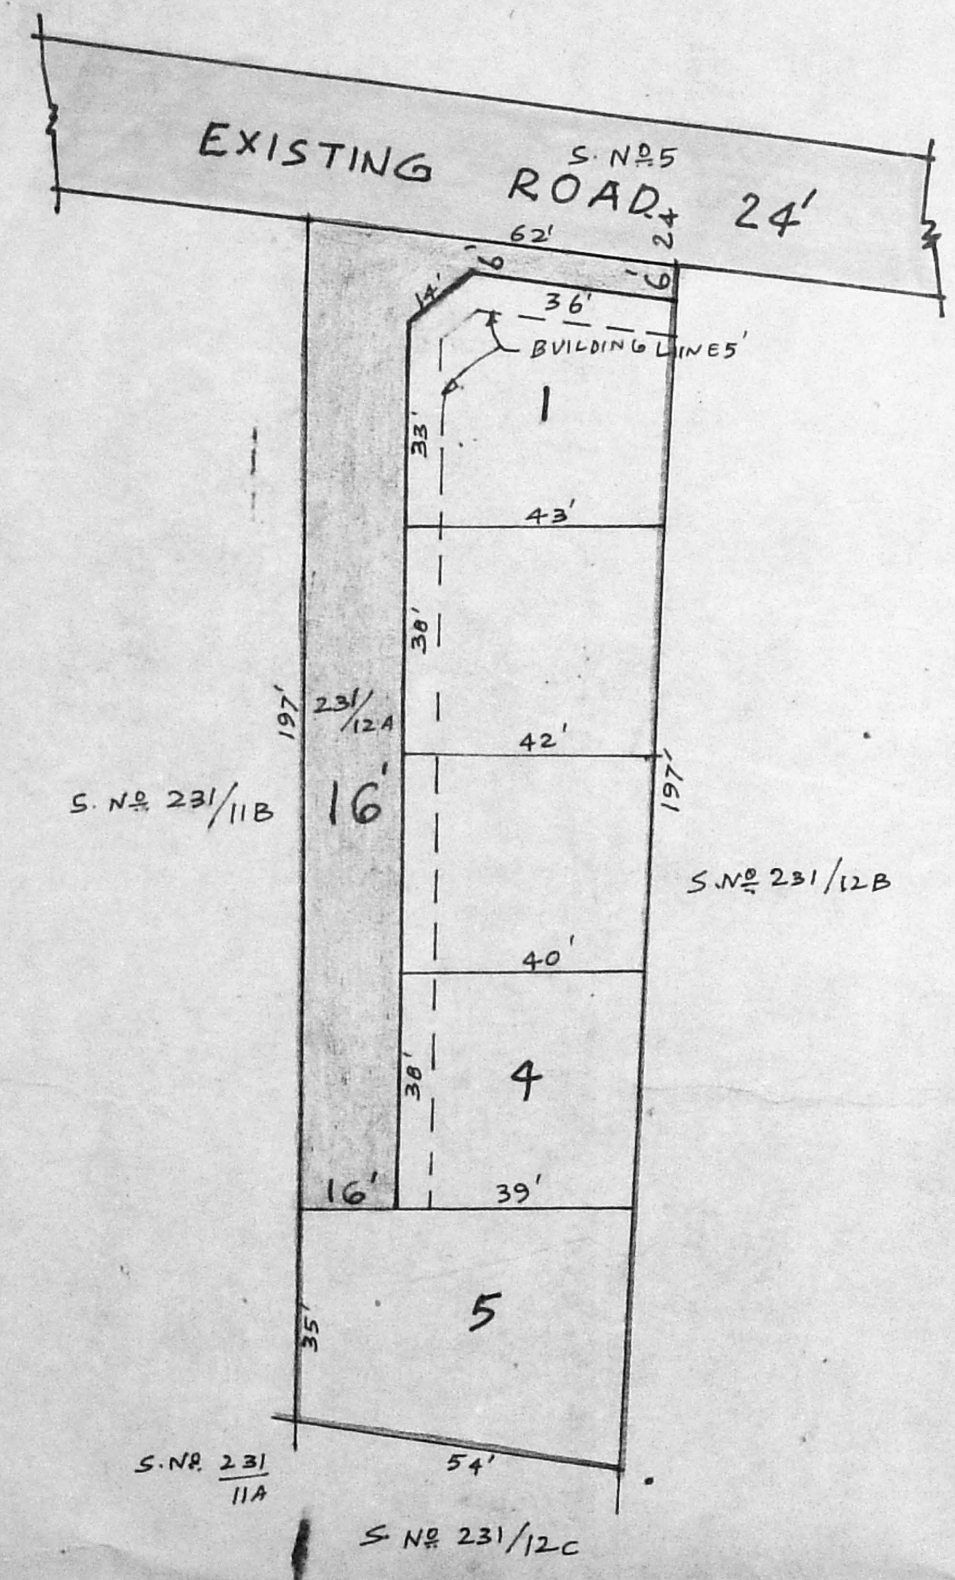

TOTAL EXTENT(0.27AC): 1093 M²
 NO. OF PLOTS : 5



R. Moh
traced by

R. K. Jotang
PA

6/9/94
AP

7/9

o/c

P.P.D. No.	98
L.O.	94
APPROVED	
VIDE LETTER NO	LI/11563/94
DATED	9-94
N. Subrahmaniam FOR MEMBER-SECRETARY MADRAS METROPOLITAN DEVELOPMENT AUTHORITY	

ULLAGARAM - PUZHUTHIVAKKAM TOWN PANCHAYAT
 SUBDIVISION OF HOUSE SITES IN S.No 231/12A OF
 MADIPAKKAM VILLAGE.

SCALE 1 33 FEET TO AN INCH.

