
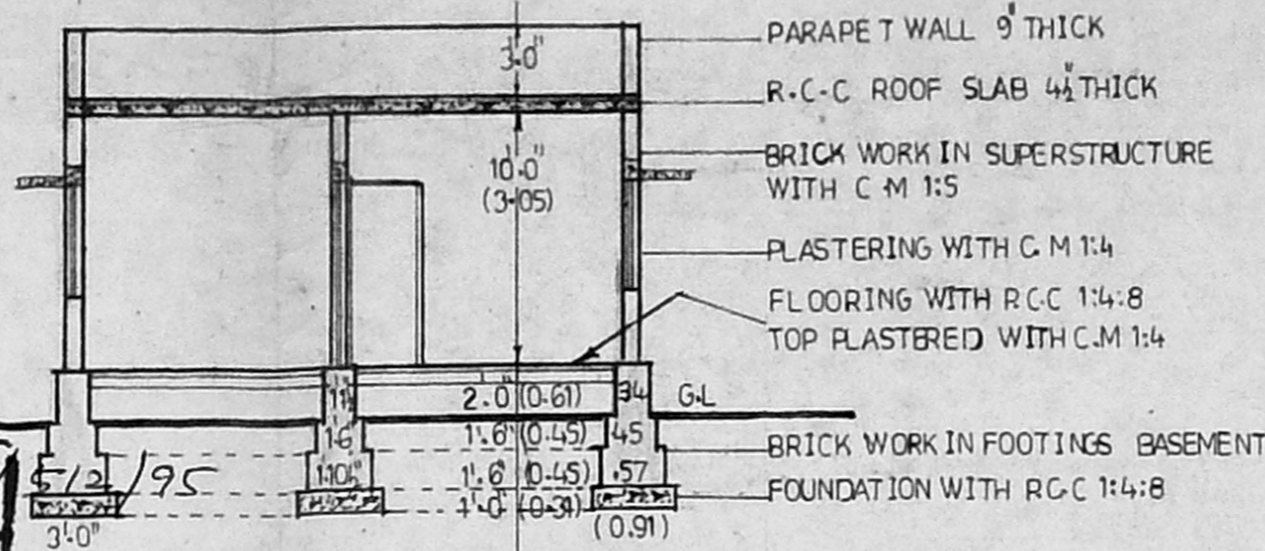
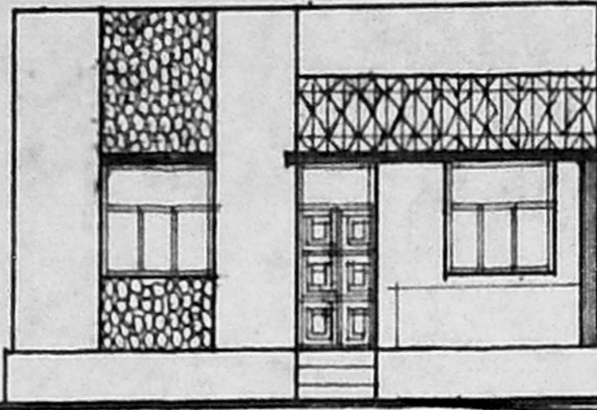


PLAN SHOWING THE PROPOSED CONSTRUCTION OF RESIDENTIAL BUILDING AT
 PLOT NO.52, IN R.S.NO.72/2 OF ERNAVOOR VILLAGE, THIRUVOTTIYUR
 MUNICIPAL LIMIT.

SCALE: 1" = 8'.0" (1CM=1M).

OWNER: V.KANNADASAN.

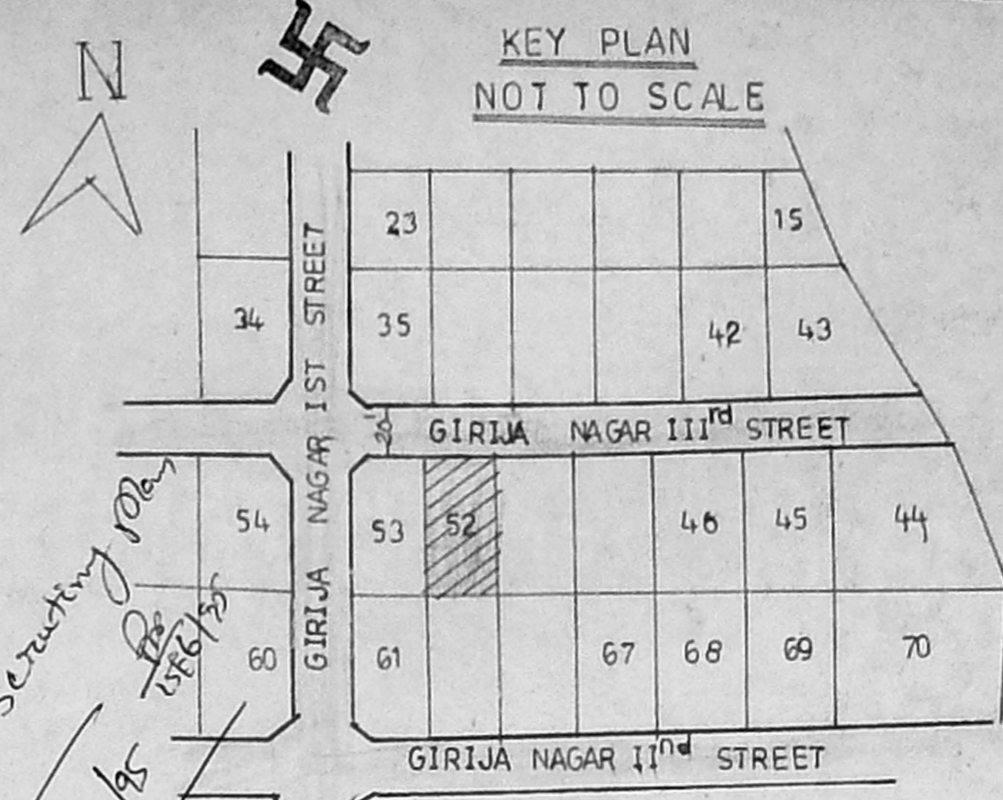

ELEVATION APPROVED


SUBJECT TO THE CONDITIONS IN THIS OFFICE LETTER.

Planning Permit No. A/19132/5/2/95

No. A1/10812/95 Date - 8.9.85

FOR MEMBER SECRETARY
 MADRAS METROPOLITAN
 DEVELOPMENT AUTHORITY
 MADRAS - 600 008.

SECTION ON 'AB'

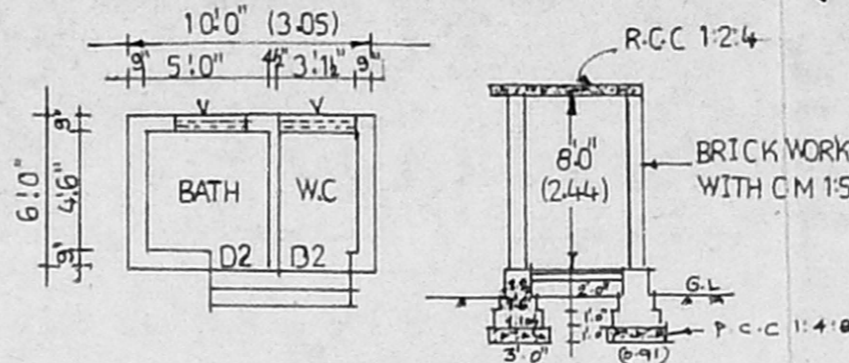


PLAN & SECTION OF BATH & W.C


JOINERY DETAILS

D	DOOR	3'-3" x 7'-0"	(1.00 x 2.13)
D ₁	DOOR	3'-0" x 7'-0"	(0.91 x 2.13)
D ₂	DOOR	2'-6" x 6'-0"	(0.75 x 1.83)
W ₁	WINDOW	4'-6" x 4'-6"	(1.37 x 1.37)
W ₂	WINDOW	3'-0" x 4'-6"	(0.91 x 1.37)
V	VENTILATOR	3'-0" x 2'-0"	(0.91 x 0.61)


AREA OF THE SITE : 1350 SFT (126 M)²
 PLINTH AREA OF THE PRO. BLG : 676 SFT (63 M)²
 PLINTH AREA OF THE PRO BATH & W.C : 60 SFT (5.6 M)²
 AREA OF THE OPEN SITE : 614 SFT (57 M)²
 PLOT COVERAGE : 54% F.S.I : 0.54
 PRO SHOWN : ROAD SHOWN :
 W WINDOW 6'-0" x 4'-6" (1.83 x 1.37)

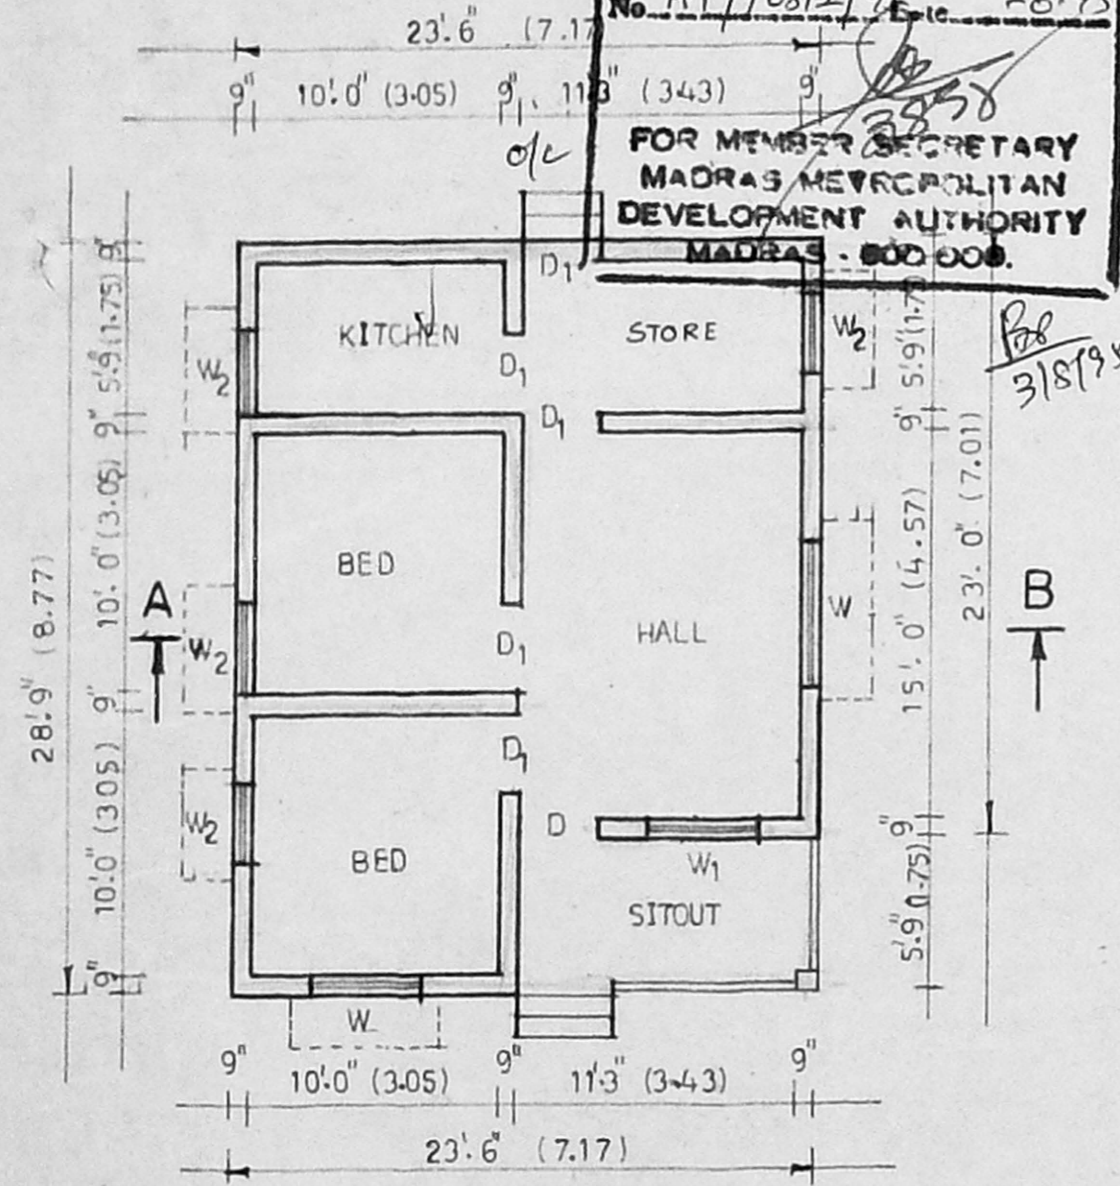

PLAN

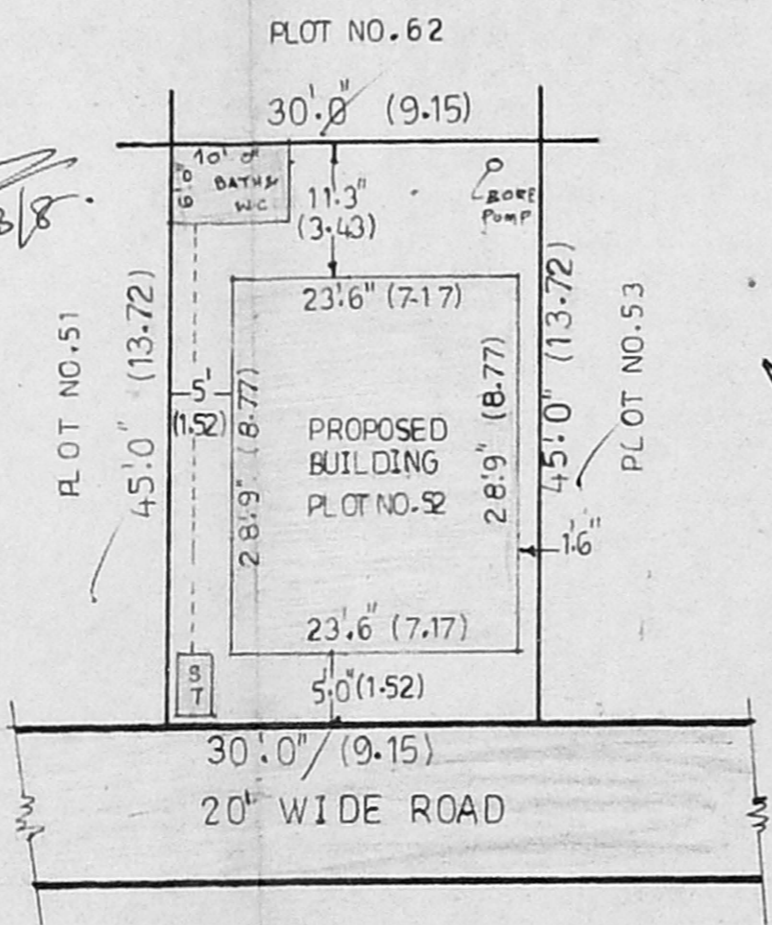

SITE PLAN
 SCALE: 1" = 16'.0"

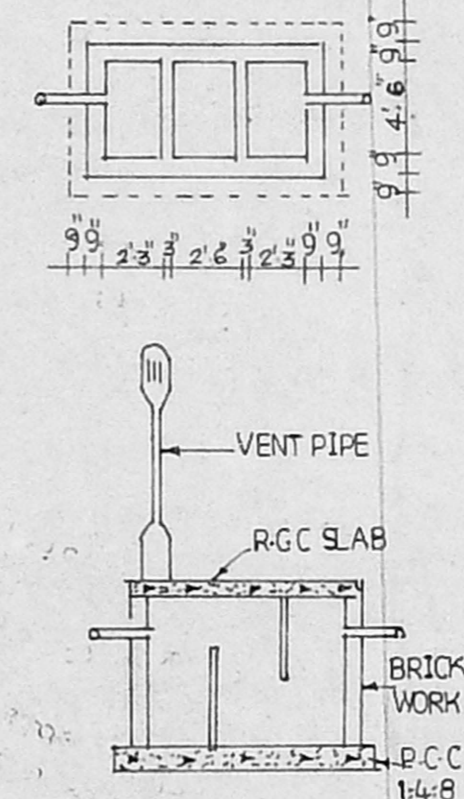

PLAN SECTION OF SEPTIC TANK

OWNER

M. Balakrishnan
 M. Balakrishnan, D.S.S.
 LICENSED SURVEYOR,
 THIRUVOTTIYUR MUNICIPALITY,
 OFF: No. 125, T. H. Road,
 CALADIPET, MADRAS-600 019
 Res: 40/8, Vasanth Nagar 4th St,
 LICENSED SURVEYOR