




PLAN SHOWING THE PROPOSED  
 CONSTRUCTION OF A RESIDENCIAL  
 AT. PLOT, N<sup>o</sup>40 S. N<sup>o</sup>72/2 GIRIJA NAGAR  
 ERANA VOOR VILLAGE SAIDAPET TALUK  
 CHENGAL M. G. R DISTRICT THIRUVOTTIYOR  
 MUNICIPALITY Scale 1 inch = 8 feet (or) 1 cm 1 metre

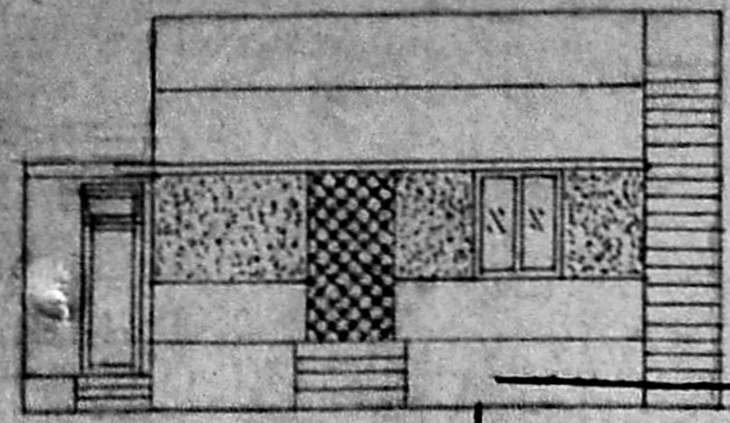


FRONT ELEVATION

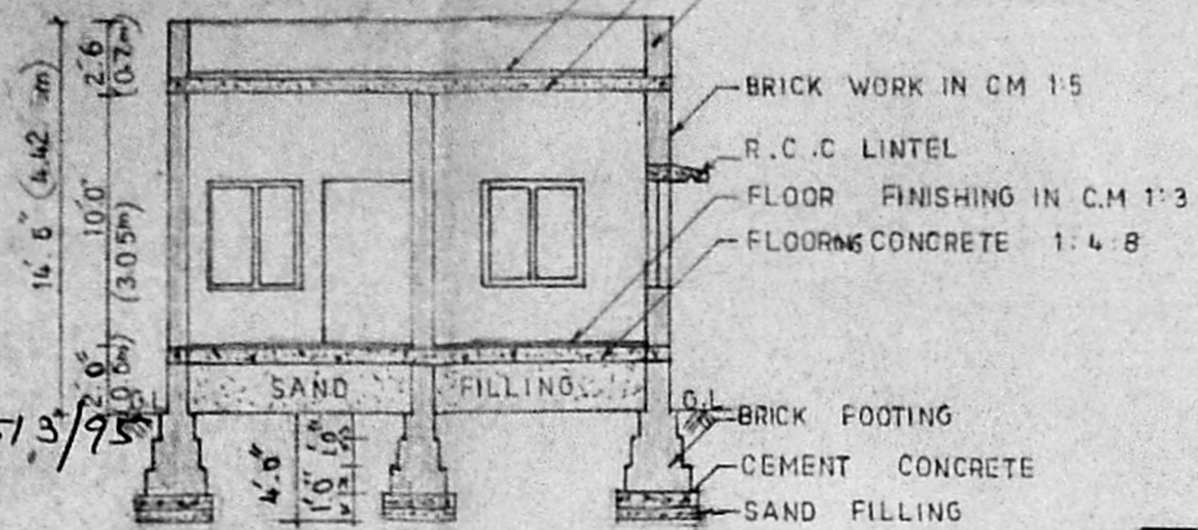


SECTION ON A A

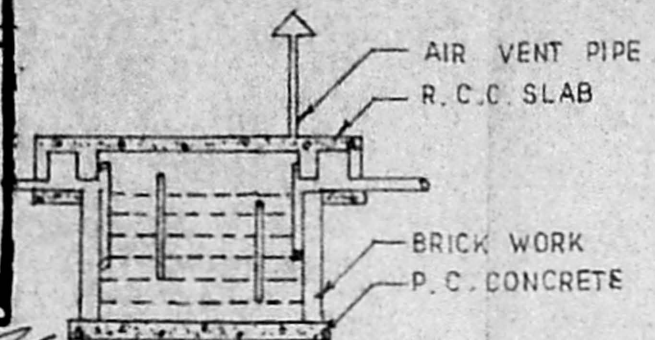


SECTION ON SEPTIC TANK

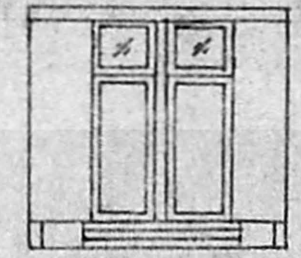


BATH & W.C. ELEVATION

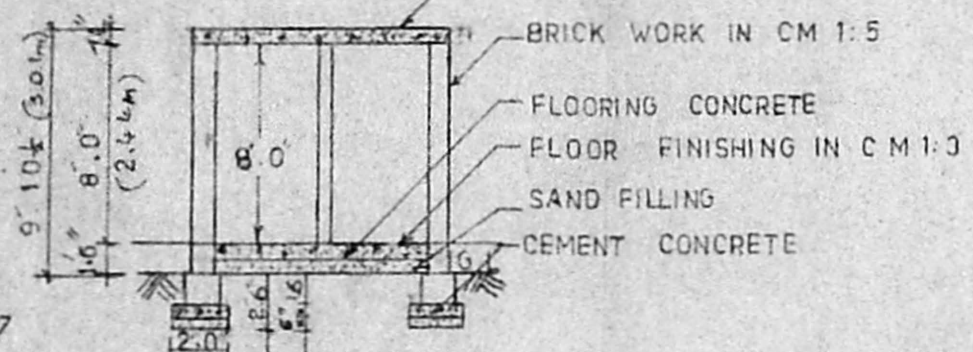

SECTION ON A B

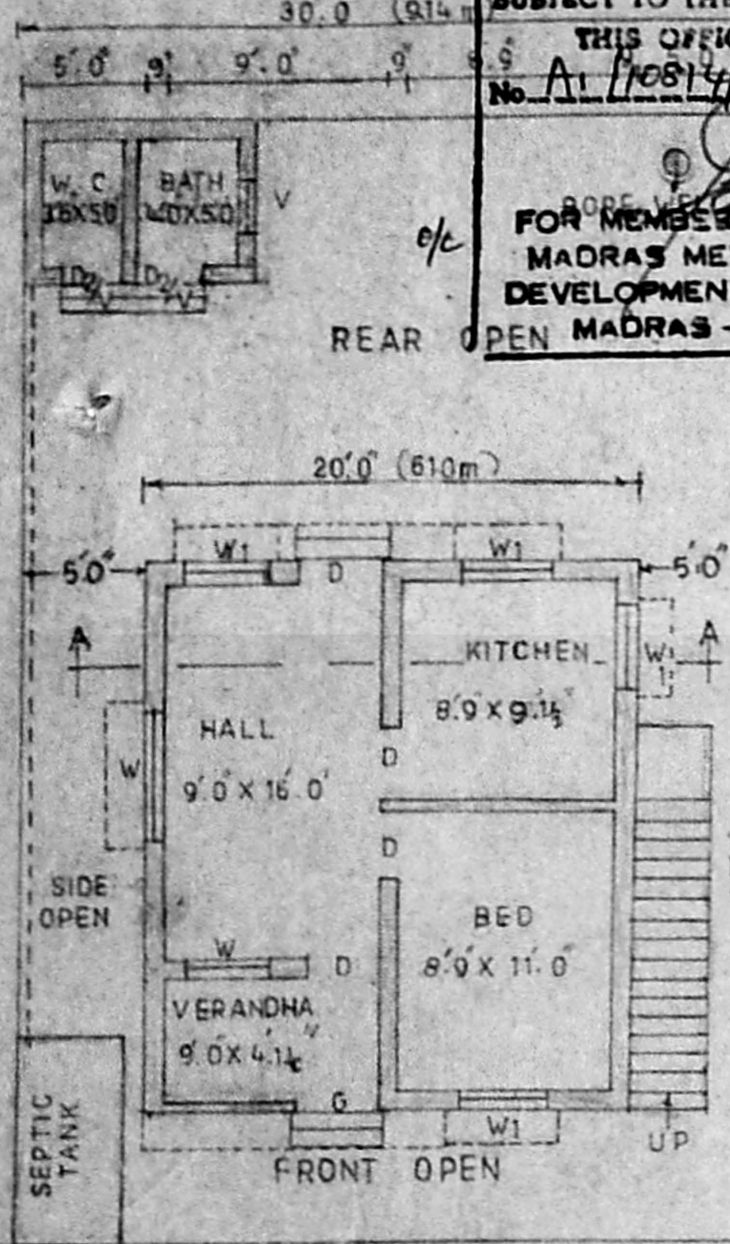

PLAN

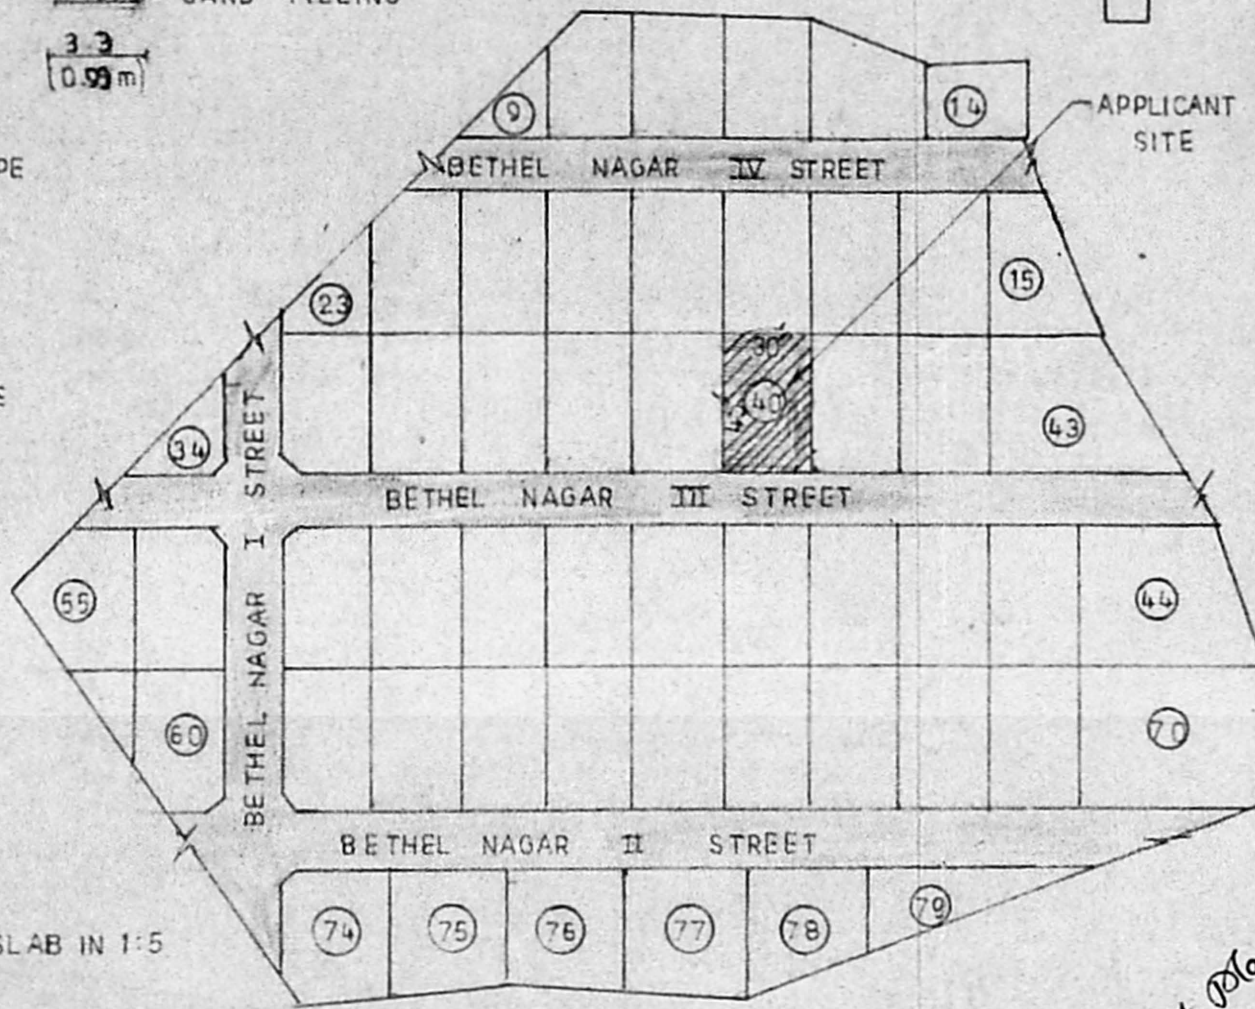

KEY PLAN

NOT TO SCALE

Planning Permit No. A/19/33/513/95  
**APPROVED**  
 SUBJECT TO THE CONDITIONS IN  
 THIS OFFICE LETTER  
 No. A/10814/95 Date: - 8/9/95  
 FOR MEMBER SECRETARY  
 MADRAS METROPOLITAN  
 DEVELOPMENT AUTHORITY  
 OPEN MADRAS - 600 008.

**JOINERY DETAILS**

	FEET	METRE
G METAL GATE	3.0 X 6.6	0.91 X 2.00
D PANELLED DOOR	3.0 X 6.6	0.91 X 2.00
D <sub>2</sub> PANELLED DOOR	2.6 X 6.0	0.76 X 1.83
W PANELLED WINDOW	5.0 X 4.0	1.52 X 1.39
W <sub>1</sub> PANELLED WINDOW	3.6 X 4.0	1.06 X 1.39
V VENTILATOR	3.0 X 2.0	0.91 X 0.61

**AREA DETAILS**

	SQ. FT.	SQ. MT.
TOTAL AREA OF PLOT	1350	125.415
CONSTRUCTION OF AREA	440	40.876
BATH & W.C. AREA	60.94	5.66
OPEN SPACE	849.06	78.88
PLOT COVERAGE	= 37%	
F. S. I	= 0.37	

**COLOUR INDEX**

EXISTING ROAD	
PROPOSALS	
APPLICANT'S SITE	

*[Handwritten Signature]*  
 APPLICANT'S SIGNATURE

**C. M. IMMACULATE LEORAJ, D.C.E.; P.D.C. Tech.**  
 Licenzed Surveyor of Thiruvottiyur,  
 Municipality & Consulting Civil Engineer,  
 No. 939/A, T. H. ROAD,  
 Thiruvottiyur, Madras-600 019.

LICENSED SURVEYOR