

Plan showing the proposed residence house at s no. 225/2A1 of perungudi village bearing Plot No 274, cheran senguttuvan street, kandan chavadi, perungudi Town panchayat, Madras-96

SCRUTINY PLAN

A/1/14089/95
14/7/95

Joinery Details

D	Countrywood Door	3.3 x 7.0
D	"	3.0 x 6.0
W	glazed window	4.0 x 4.6
w	"	3.0 x 4.6
V	ventilator	2.0 x 2.0

Area Details


Plot Area: 283 M² (or) 894 sq ft
Plinth Area: 36.75 M² (or) 395.50 sq ft

Colour Index


Proposed: ●
Boundary: ●
Road: ●

T.B. Chinn
owner


J.S. ARIVAZHAGAN, D.C.
Licensed Surveyor,
PERUNGUDI TOWN PANCHAYAT,
Consulting Engineer & Contractor
Res: No. 6, Thirumalai Nagar,
PERUNGUDI, MADRAS-96.
Licensed Surveyor

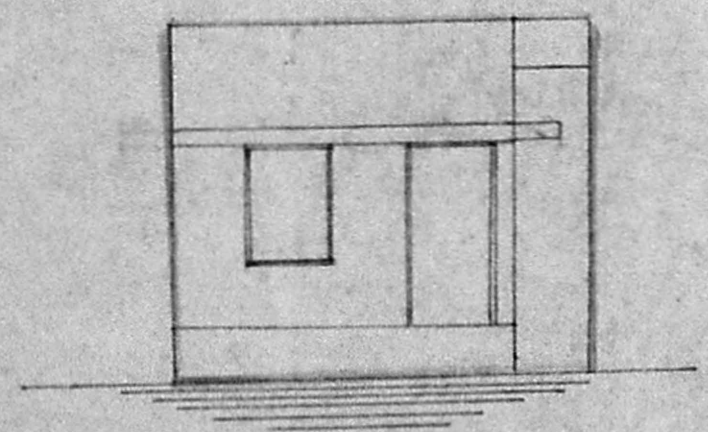


ELEVATION

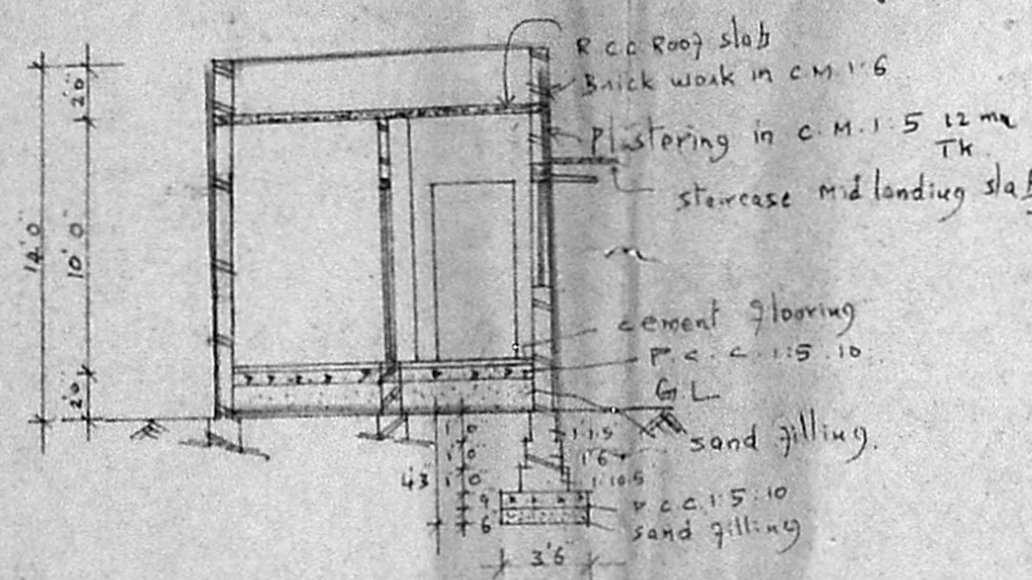


SECTION ON X-Y

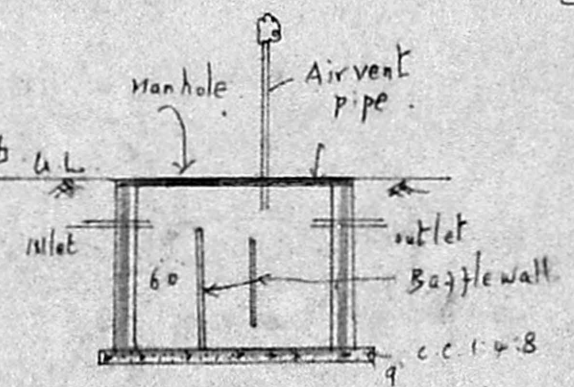

section of septic Tank

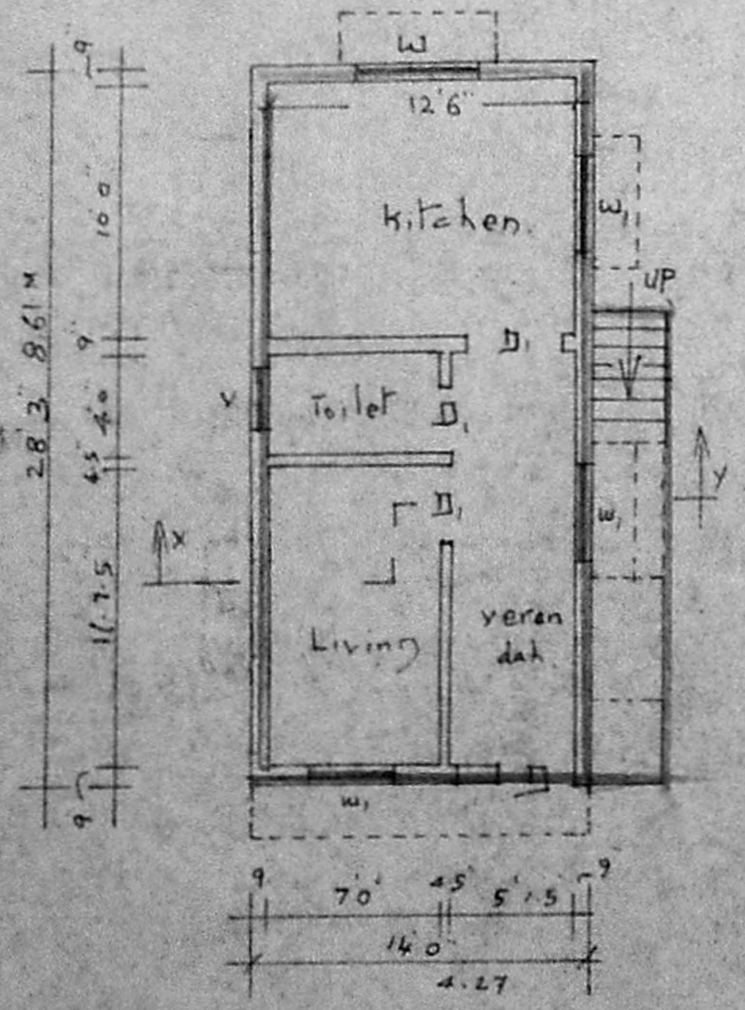


PLAN

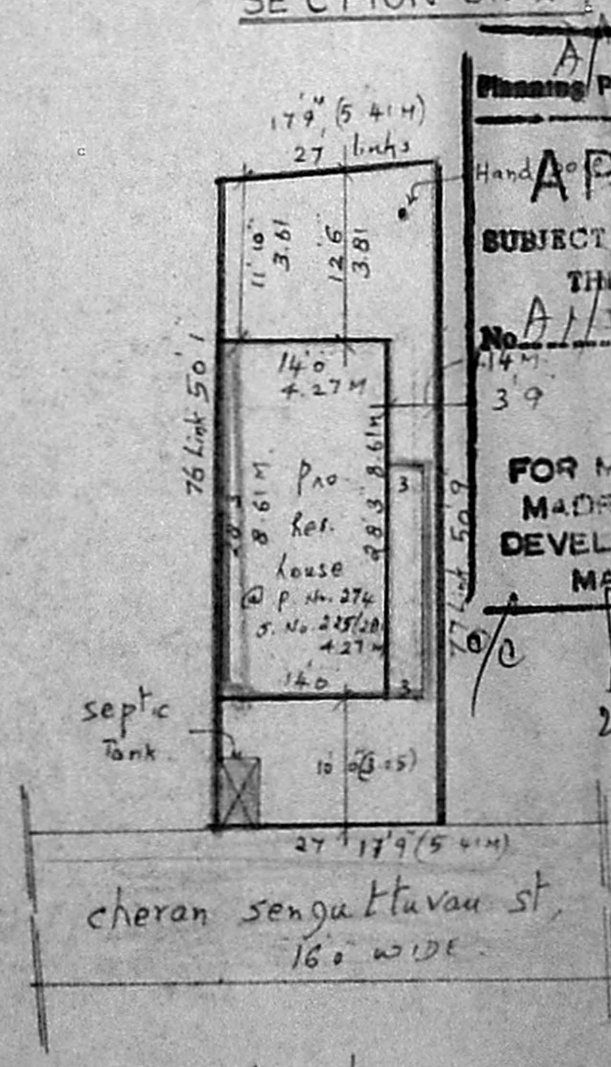

site plan
scale 1:160

A/1/14089/95
Planning Permit No. **APPROVED**
SUBJECT TO THE CONDITIONS IN THIS OFFICE LETTER.
No. A/1/14089/95 Date: 7-95
FOR MEMBER SECRETARY
MADRAS METROPOLITAN
DEVELOPMENT AUTHORITY
MADRAS - 600 008.

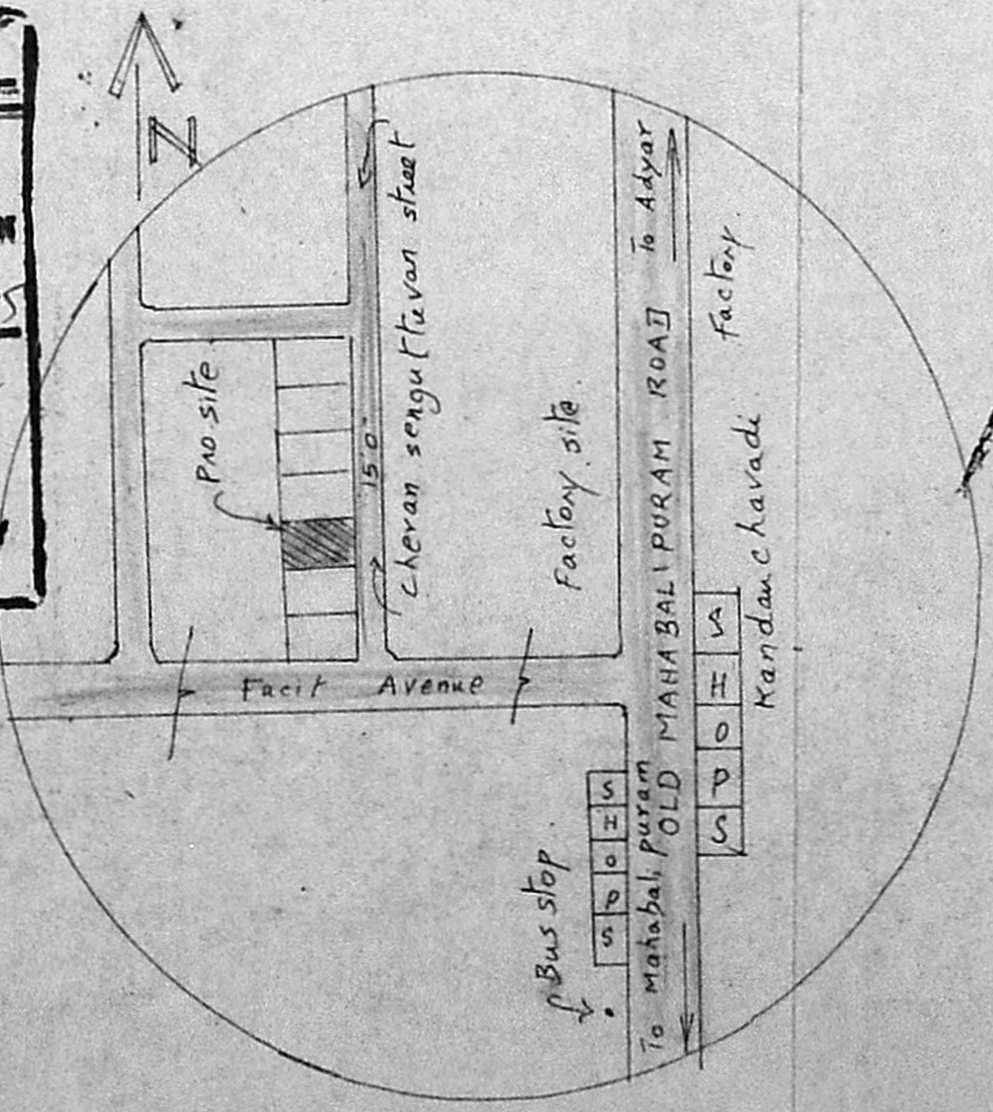

KEY PLAN
Not to scale