



PLAN SHOWING THE PROPOSED CONSTRUCTION IN PLOT NO. 62:

S.No. 560/1-Part; 560/2; MANGADU VILLAGE AT. SANTHI NAGAR.

SRI PERUM PUDUR TALUK; CHENGAI M.G.R. DISTRICT

1" = 8'-0" (1:100)



Consulting Plan
A/114267/95
9/7/95

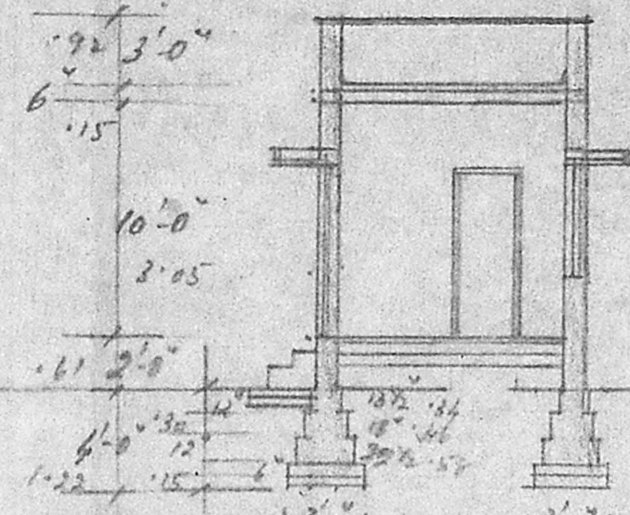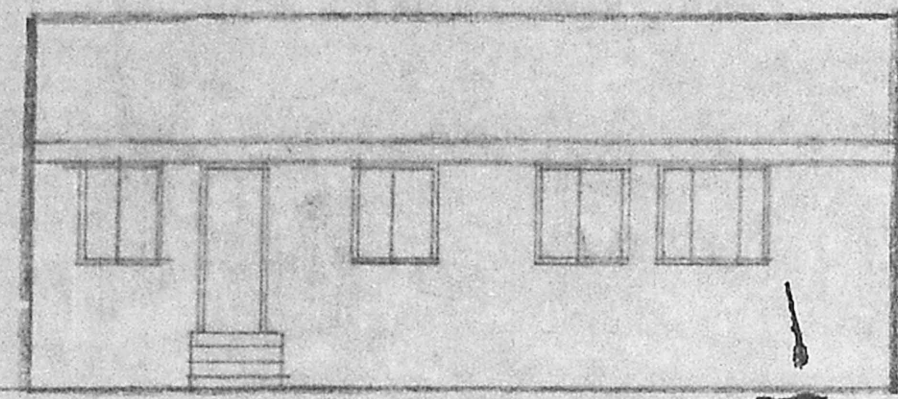


SPECIFICATION
BRICK WORK IN CM 1:1:5
PLASTERING IN CM 1:4:2 1:10
R.C.C. 1:2:4 MIX USING 20mm METAL FOR LINTEL, SUNSHADE AND ROOF SLAB
WEATHER PROOFING COURSE AS PER M.D.B.S.
P.C.C. 1:5:10 USING 40mm METAL FOR FOUNDATION AND FINISHING ABOVE SAND FILLING - 6" THK.

A/19360/740/95
Planning Form No.
APPROVED
SUBJECT TO THE CONDITIONS IN THIS OFFICE SITE.
No. A/114267/95 Date 1-11-95
o/c *[Signature]*
FOR MEMBER SECRETARY
MADRAS METROPOLITAN
DEVELOPMENT AUTHORITY
MADRAS - 600 008.

SECTION-A A

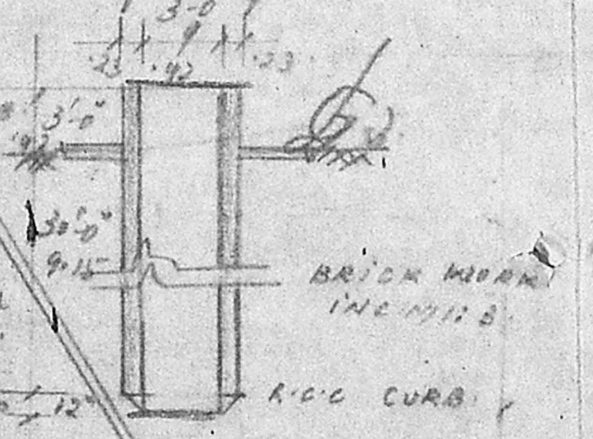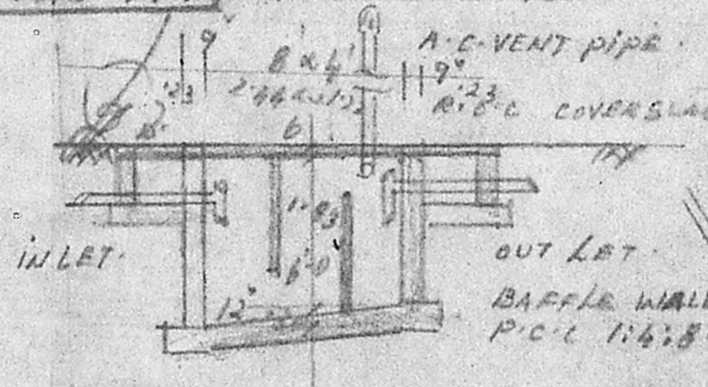

SECTION OF SEPTIC TANK SECTION OF WELL

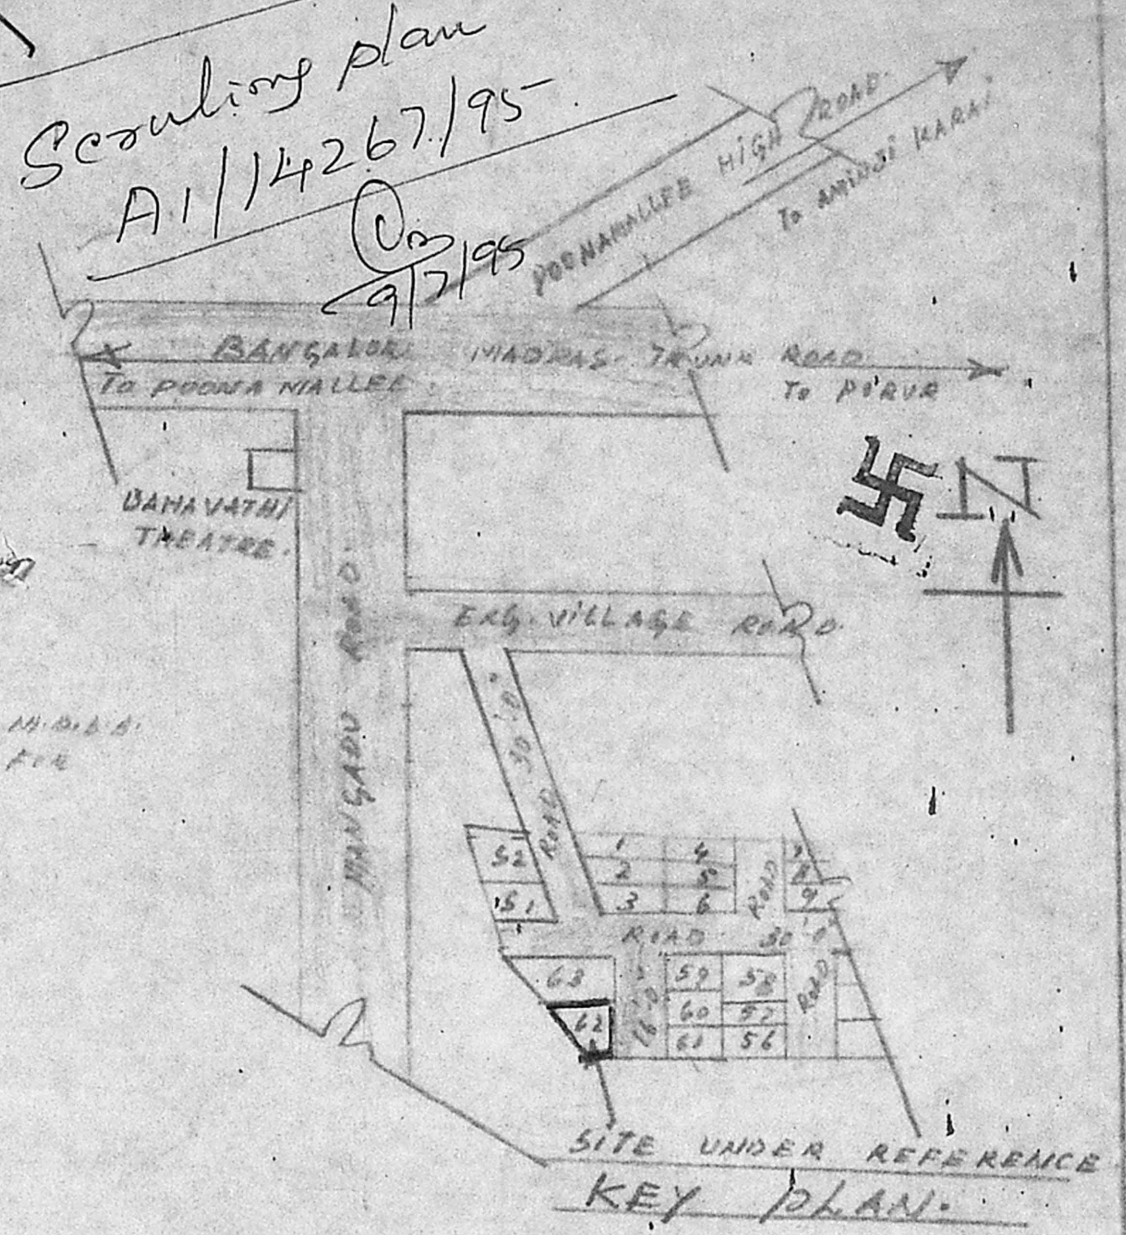


KEY PLAN

JOINERY DETAILS:


- D- DOOR - 3' x 7' (0.92 x 2.13)
- D1 - " - 2'4" x 6' (0.74 x 1.98)
- W- WINDOW - 3'4" (0.92 x 1.22)
- W1 - " - 4'8" x 4' (1.37 x 1.22)
- V- VENTILATOR - 3'4" (0.92 x 1.01)

COLOUR REFERENCE:

PROPOSED: - - - ROAD: - - -
BOUNDARY: - - -

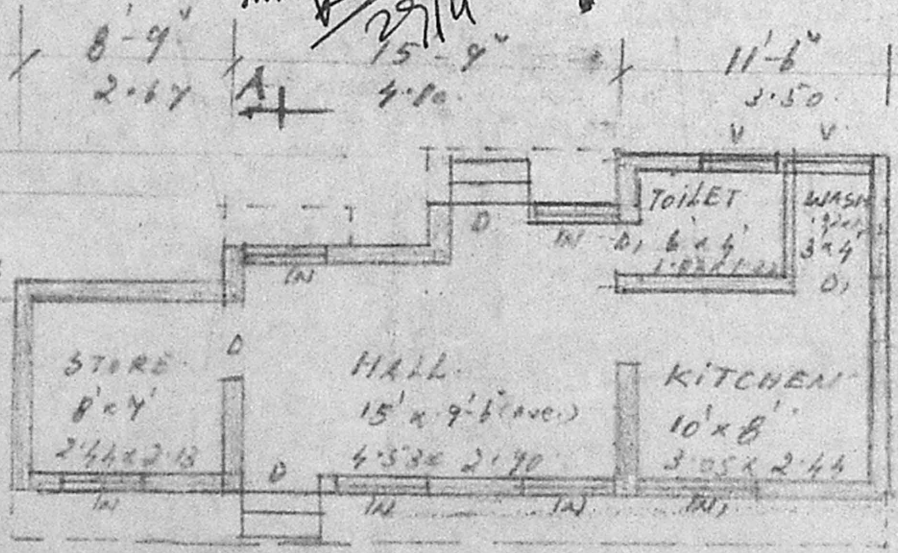

PLAN

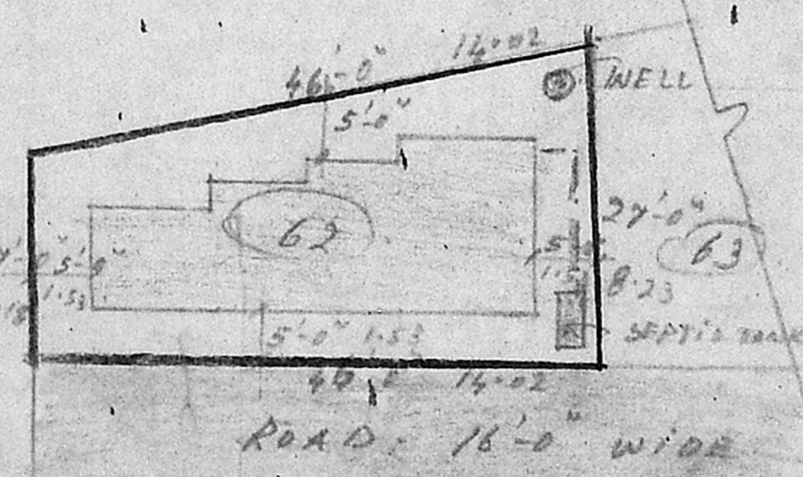

SITE PLAN 1" = 16'-0" (1:200)

OWNER *AV Dandu*
R. Mohan Rao Phone: 440782
R. Mohan Rao, D.C.E.
LICENSED SURVEYOR
Corporation of Madras
REG. No. 14
AMBATTUR TOWN SHIP
AND CUNNINGHAM MURUGAI
Consulting Engineer
Office: 15, Medly Road,
T. NAGAR, MADRAS - 600 017