



ELEVATION

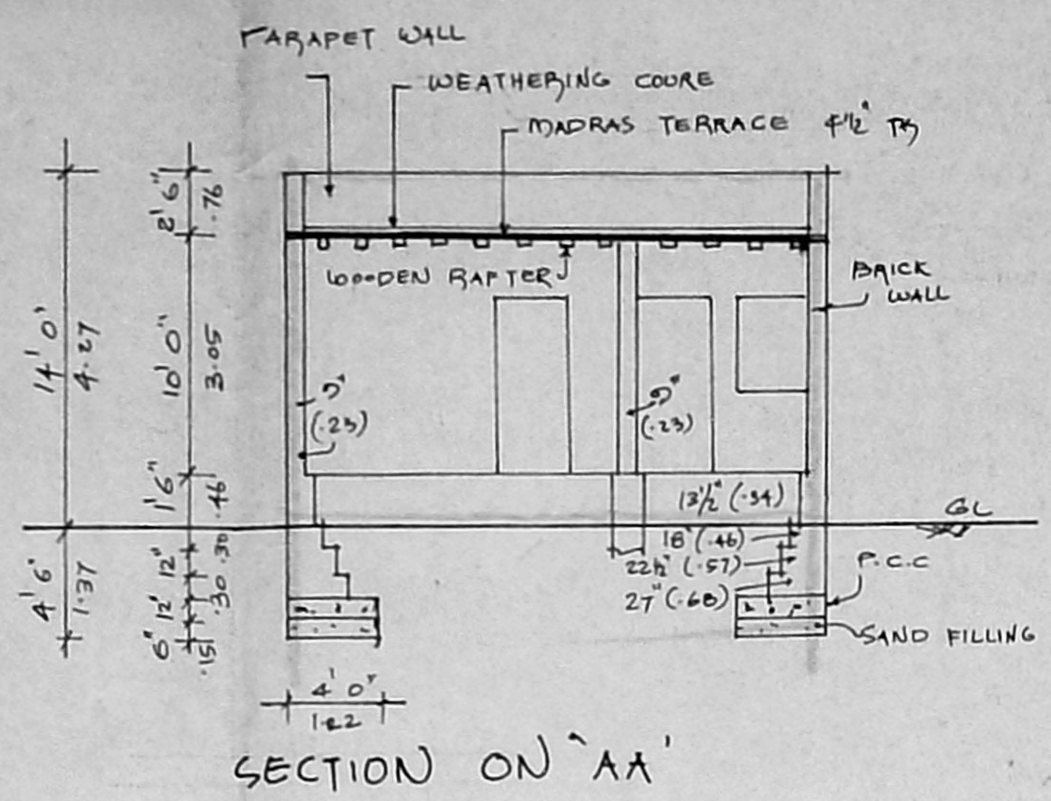


SECTION ON 'AA'

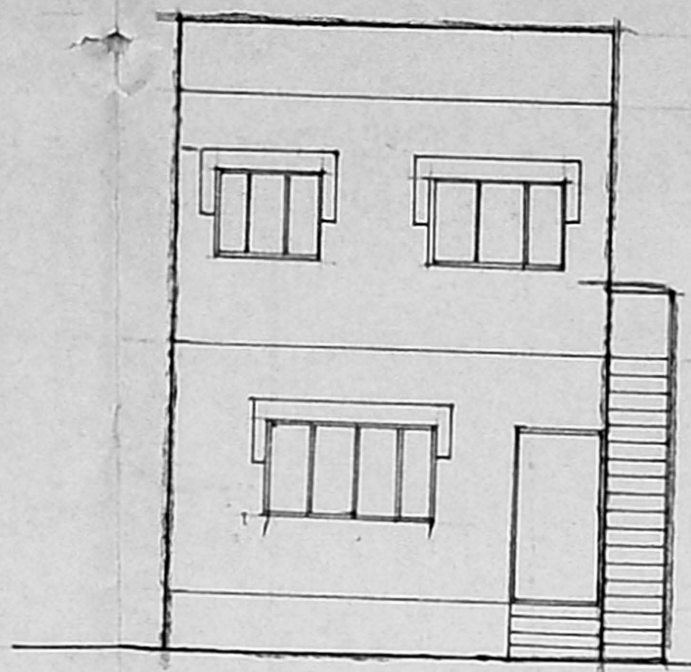


ELEVATION

A/191024/501/95  
 Planning Permit No. **APPROVED**  
 SUBJECT TO THE CONDITIONS IN THIS OFFICE RITER.  
 No. A/15127/95 - 292  
 FOR MEMBER SECRETARY  
 MADRAS METROPOLITAN  
 DEVELOPMENT AUTHORITY  
 MADRAS - 600 008.


ON 'XX'

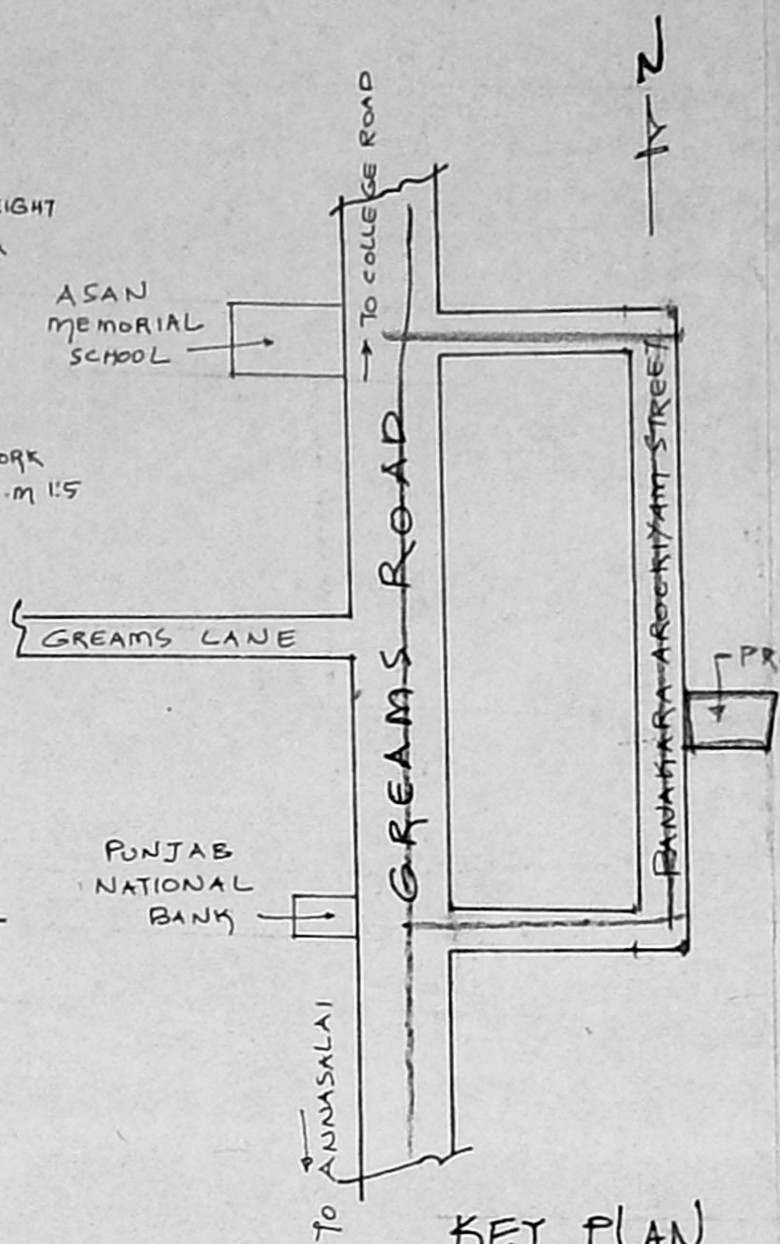


KEY PLAN [NOT TO SCALE]

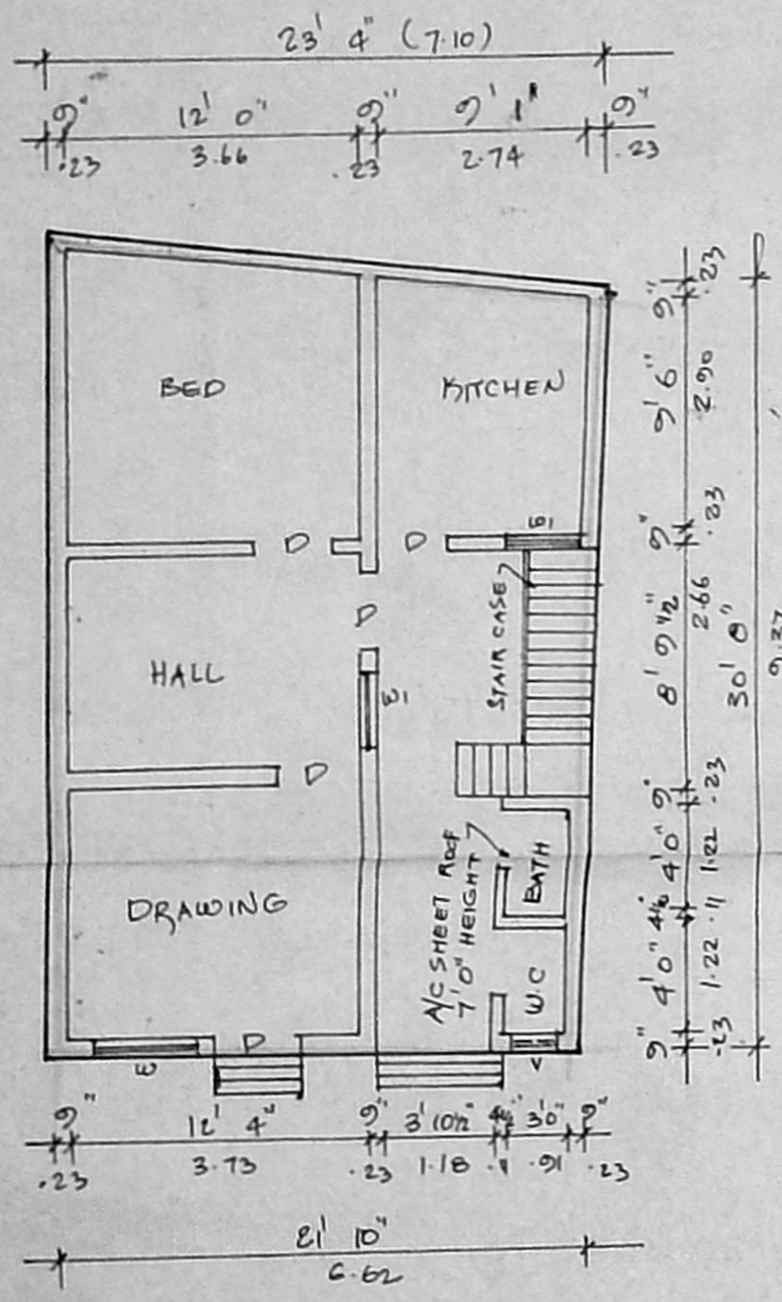

SITE CUM GROUND FLOOR PLAN

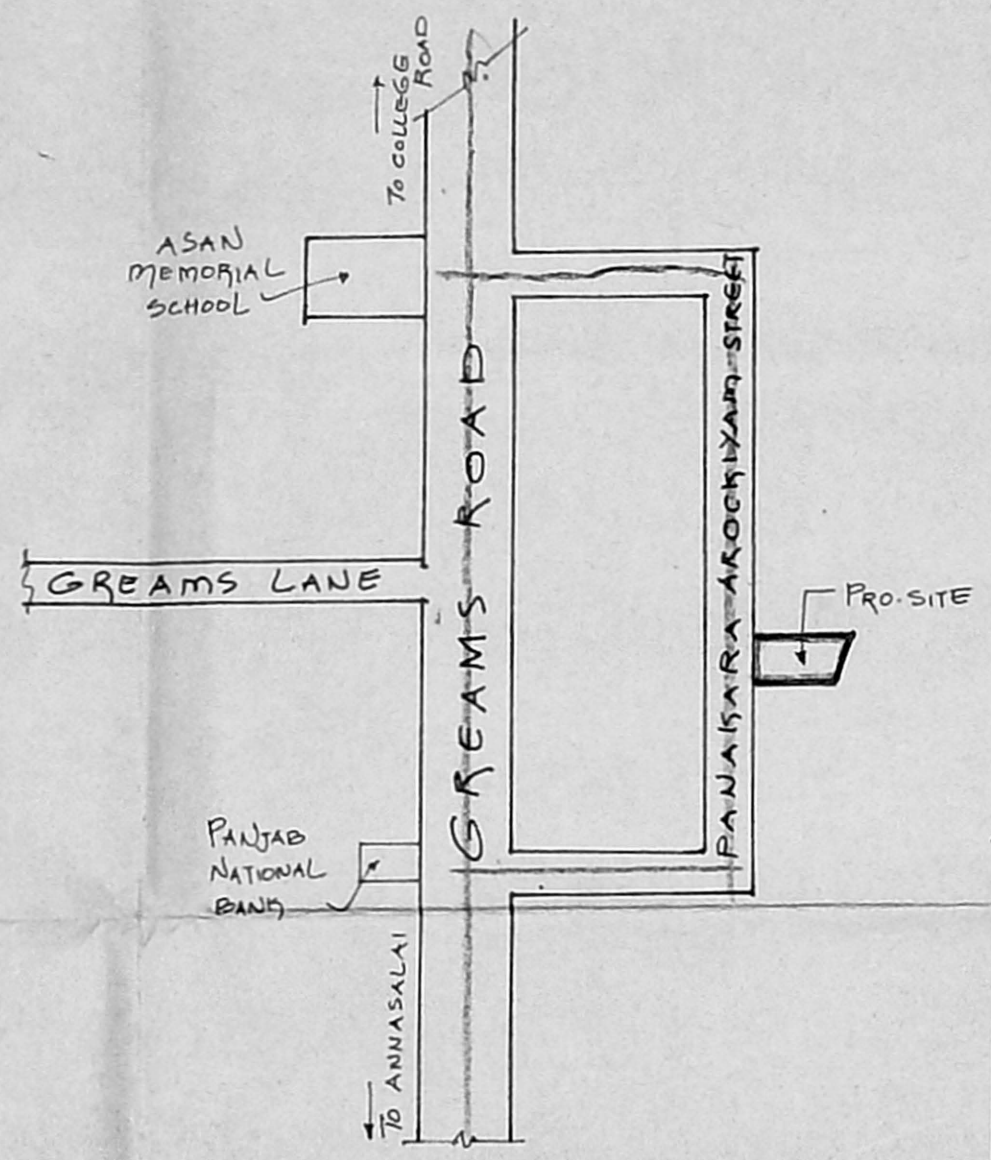


KEY PLAN [NOT TO SCALE]

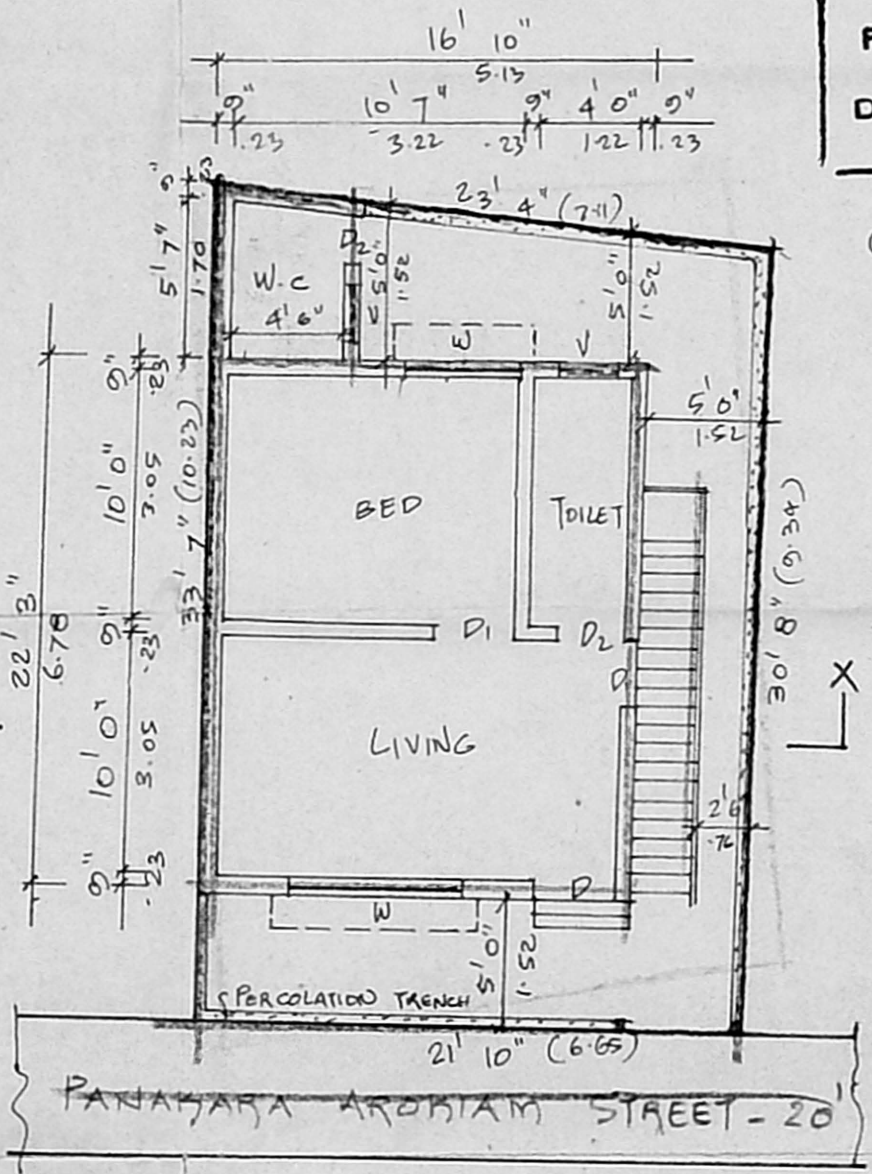


FIRST FLOOR PLAN

SITE CUM GROUND FLOOR PLAN

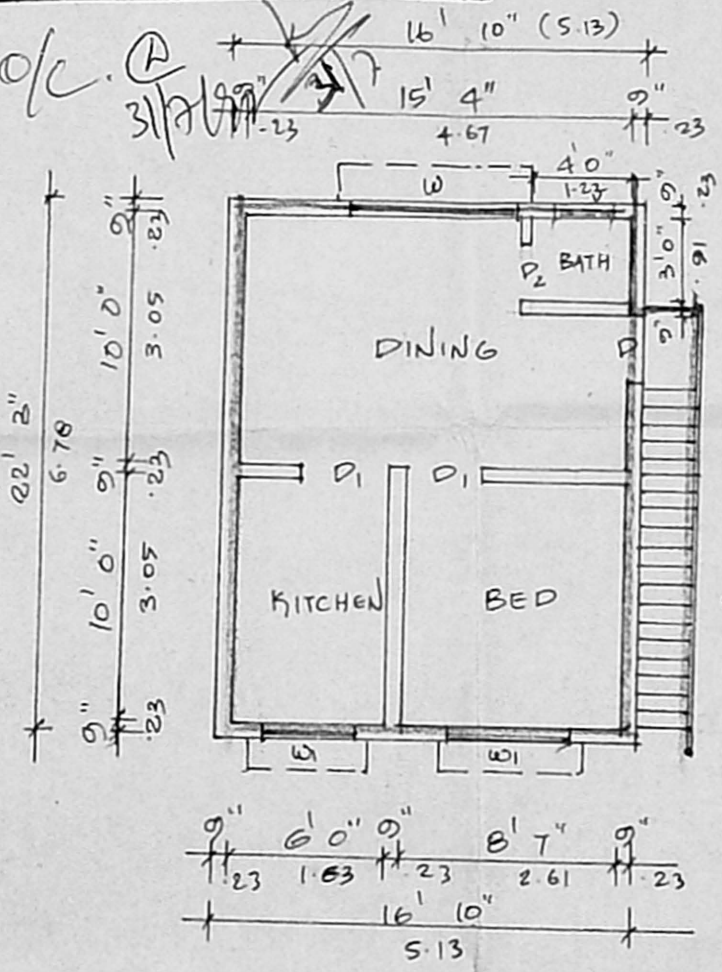

SECTION OF RAIN WATER PERCOLATION PIT

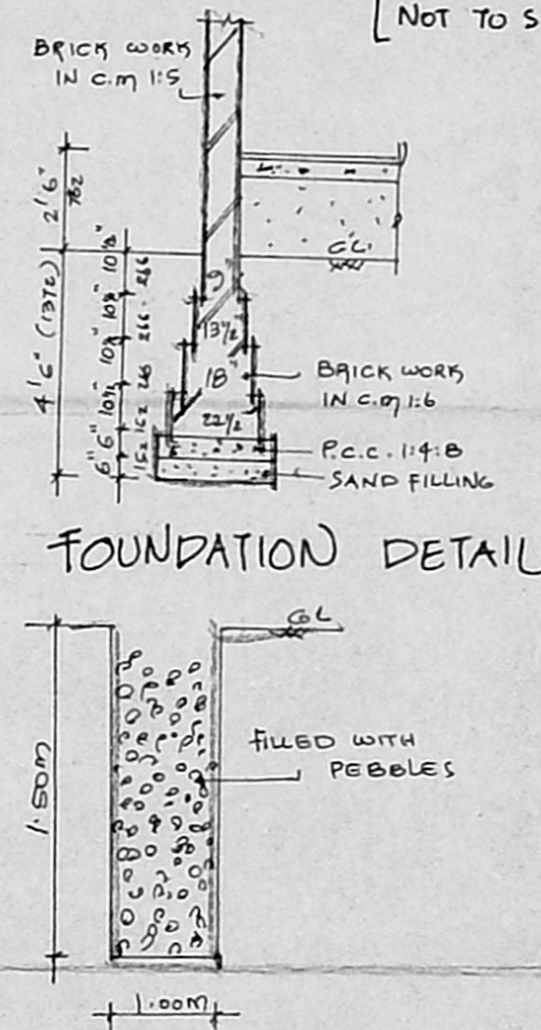

FOUNDATION DETAIL

SCHEDULE OF JOINERY

|    |            |             |           |
|----|------------|-------------|-----------|
| D  | DOOR       | 3'0" x 7'0" | 91 x 213  |
| D1 | DOOR       | 2'0" x 7'0" | 84 x 213  |
| D2 | DOOR       | 2'6" x 7'0" | 76 x 213  |
| W  | WINDOW     | 5'0" x 4'0" | 152 x 122 |
| W1 | WINDOW     | 4'0" x 4'0" | 122 x 122 |
| V  | VENTILATOR | 3'0" x 2'0" | 91 x 61   |

AREA STATEMENT

|                      |           |                      |
|----------------------|-----------|----------------------|
| PLOT AREA            | 884 sq ft | 82.12 m <sup>2</sup> |
| DEMOLITION AREA      | 884 sq ft | 82.12 m <sup>2</sup> |
| PROPOSED PLINTH AREA | 408 sq ft | 38 m <sup>2</sup>    |
| FIRST FLOOR AREA     | 374 sq ft | 35 m <sup>2</sup>    |
| TOTAL FLOOR AREA     | 782 sq ft | 73 m <sup>2</sup>    |
| COVERAGE: 46% F.S.I. | 1.88      |                      |

COLOUR INDEX

|               |  |
|---------------|--|
| PROPOSED ROAD |  |
| SITE BOUNDARY |  |
| DEMOLITION    |  |

PLAN SHOWING THE DEMOLITION OF THE EXISTING BUILDING AND PROPOSED RESIDENTIAL BUILDING AT O.S. NO. 448 R.S. NO. 36/2 PT DOOR NO. 16 PANAKARA AROCKIYAM STREET, GREAMS ROAD, THOUSAND LIGHT MADRAS-6 SCALE: 1"=8'0" OR 1:100

OWNER  
 Mr. K. Venugopal  
 Er. K. VENUGOPAL, Rtd. A.E.E. CORPORATION OF MADRAS  
 Civil & Sanitary Engineering Consultant  
 Licensed Surveyor, Class-I No: 320  
 Licensed Plumber, Class-I Metro Water  
 Sewerage No. .... Water Supply No. ....  
 8, Neelakandam Street, Nanganabakkam (Lake Area)  
 Backside of Corporation Girls Higher Secondary School  
 LICENCED SURVEYOR  
 MADRAS - 600 034