



Planning Permit No. A/17477/15/7/95  
**APPROVED**  
 SUBJECT TO THE CONDITIONS IN THIS OFFICE LETTER.  
 No. A/1686/95 Date - 3-28  
 FOR MEMBER SECRETARY  
 MADRAS METROPOLITAN  
 DEVELOPMENT AUTHORITY  
 MADRAS - 600 008.


**ELEVATION**

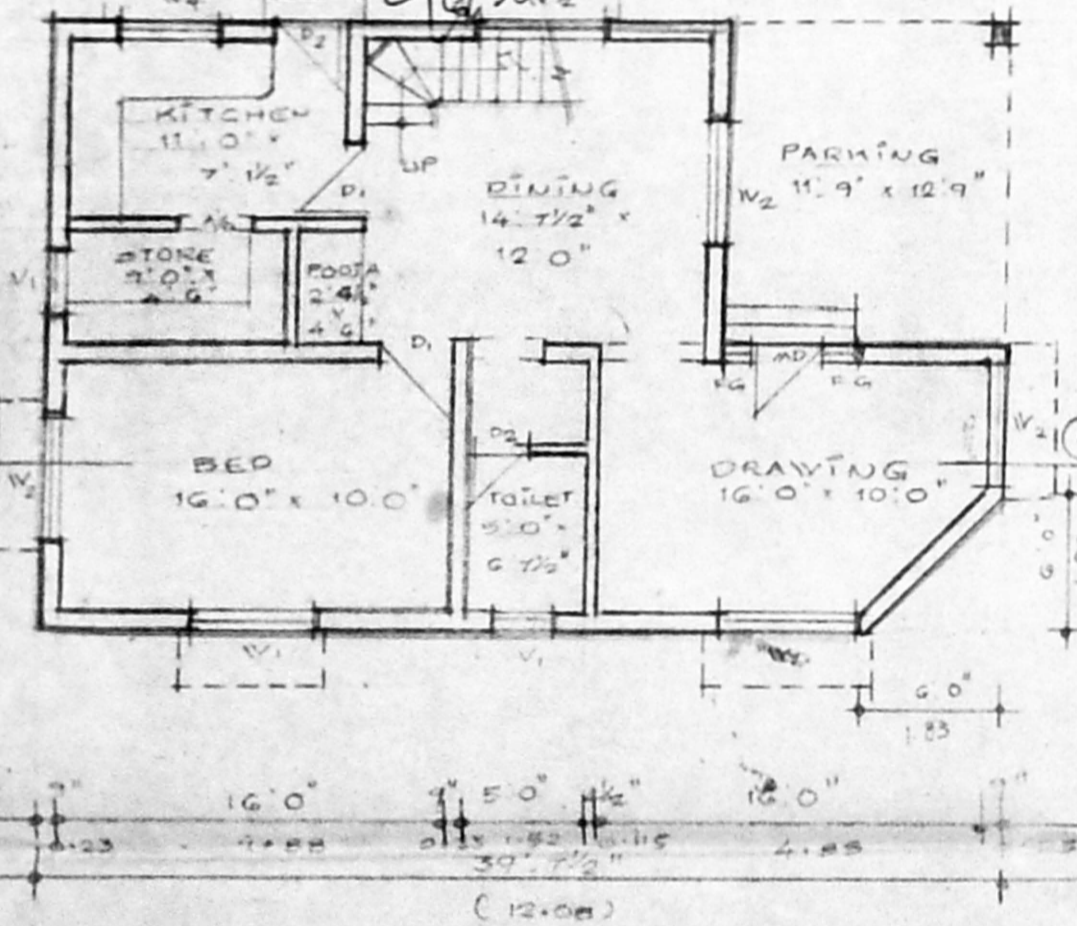


**GROUND FLOOR PLAN**

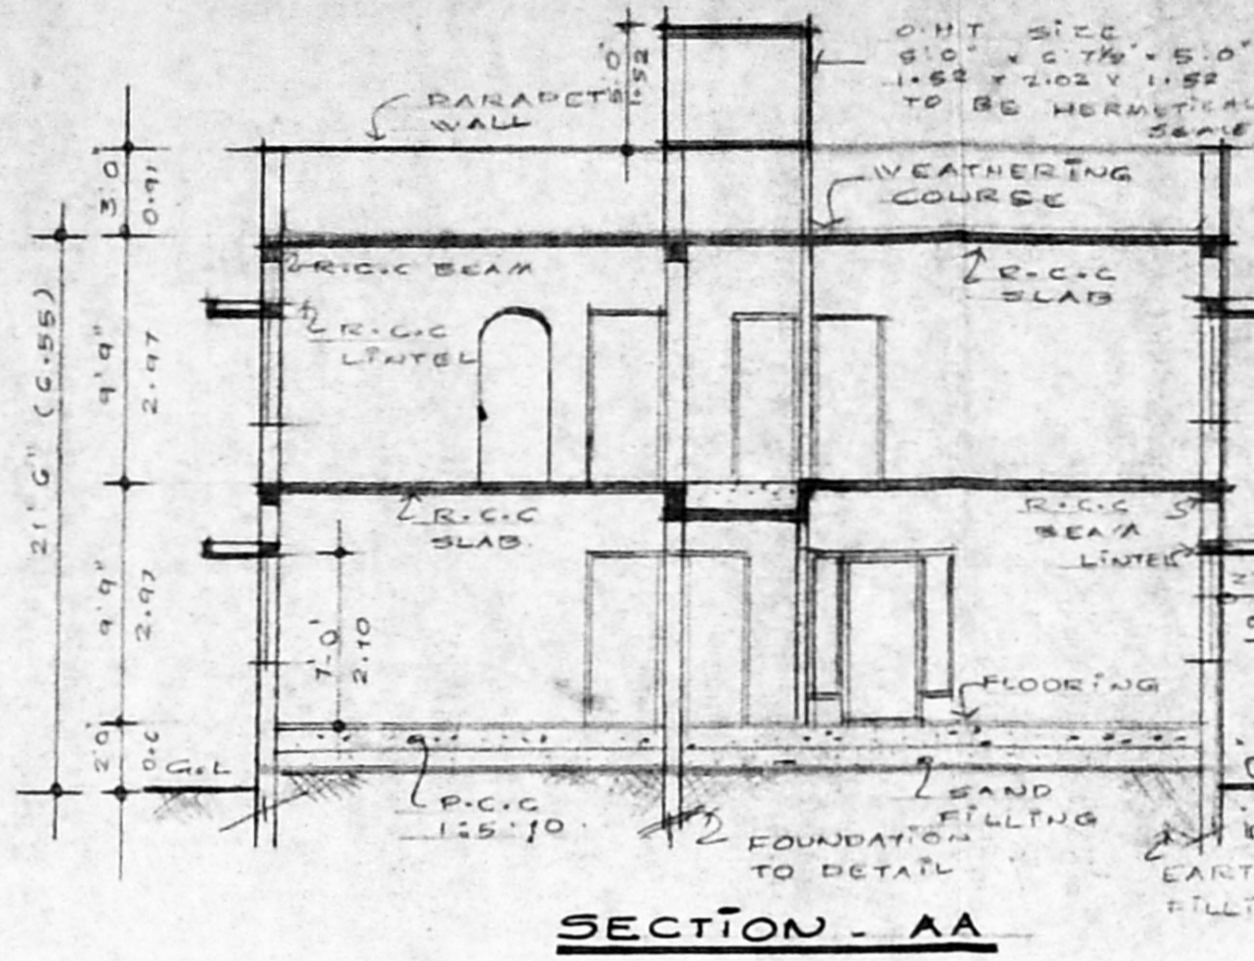


**SECTION - AA**

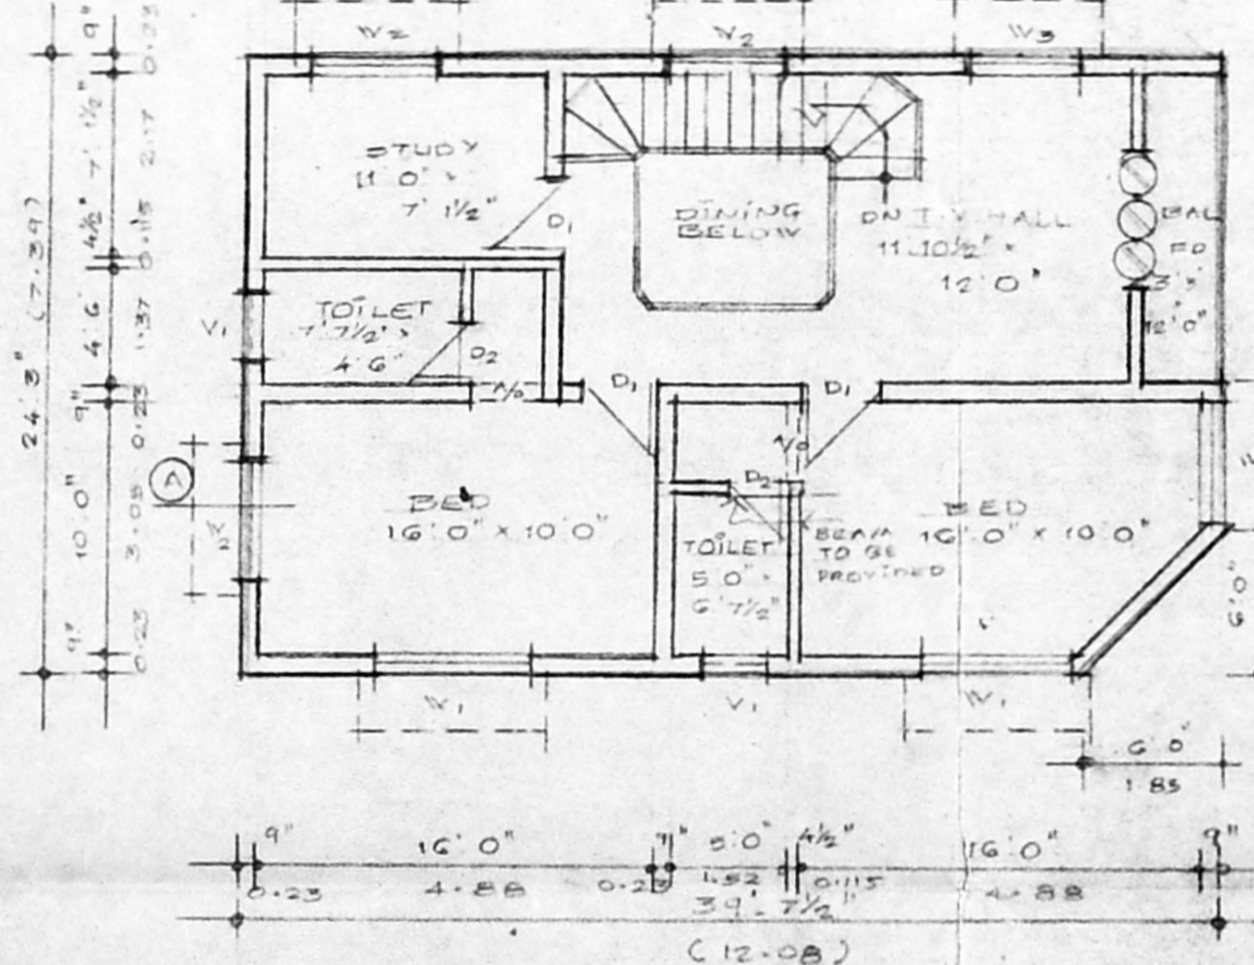


**FIRST FLOOR PLAN**

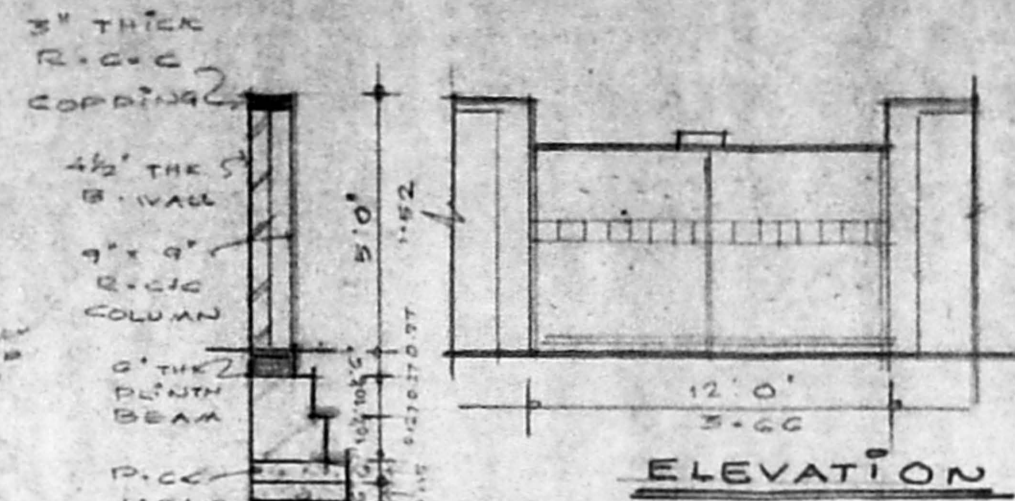


**ELEVATION**

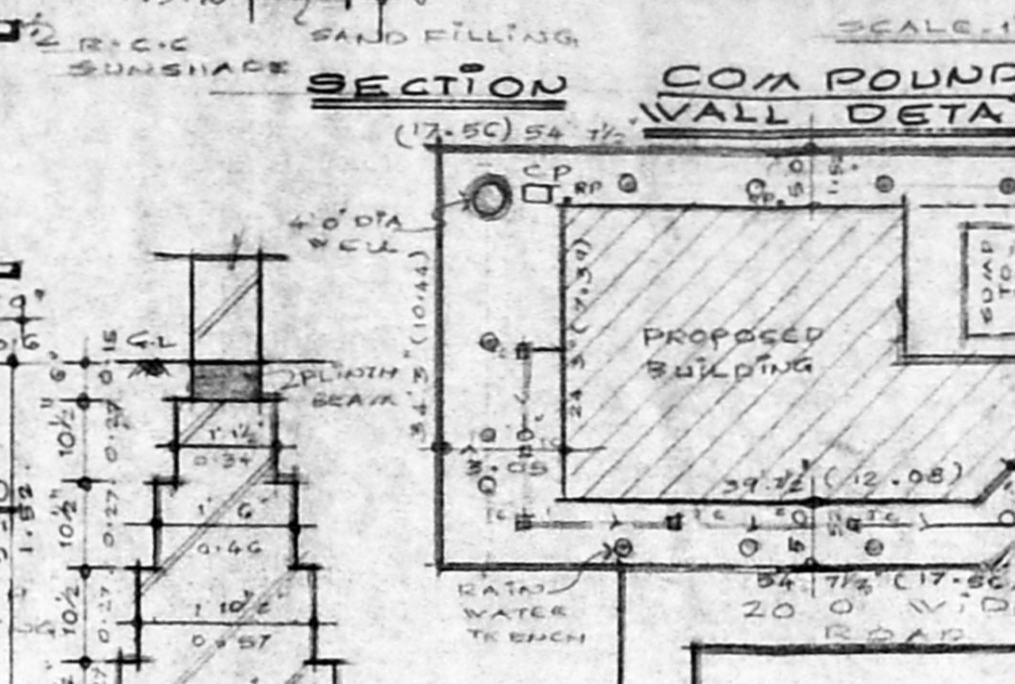


**SECTION BB**

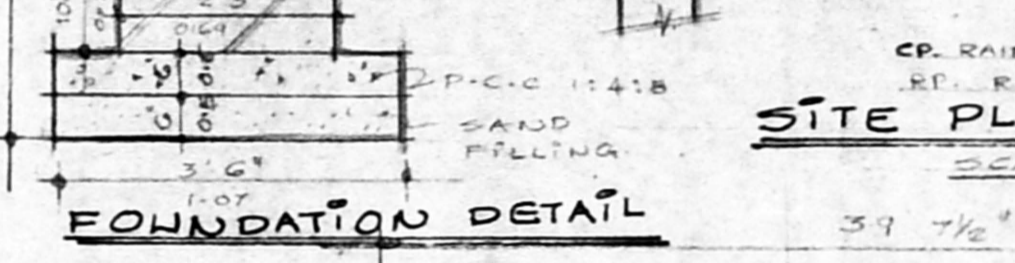


**FOUNDATION DETAIL**

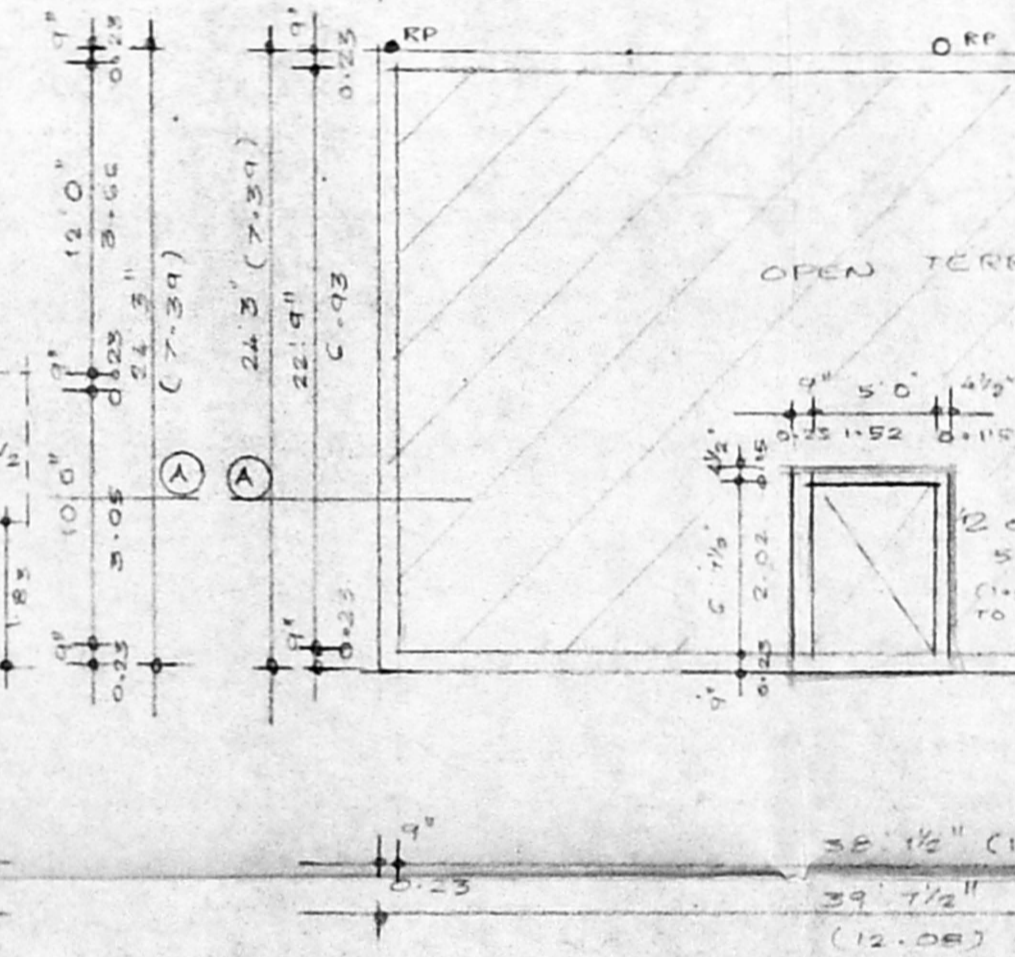


**TERRACE FLOOR PLAN**

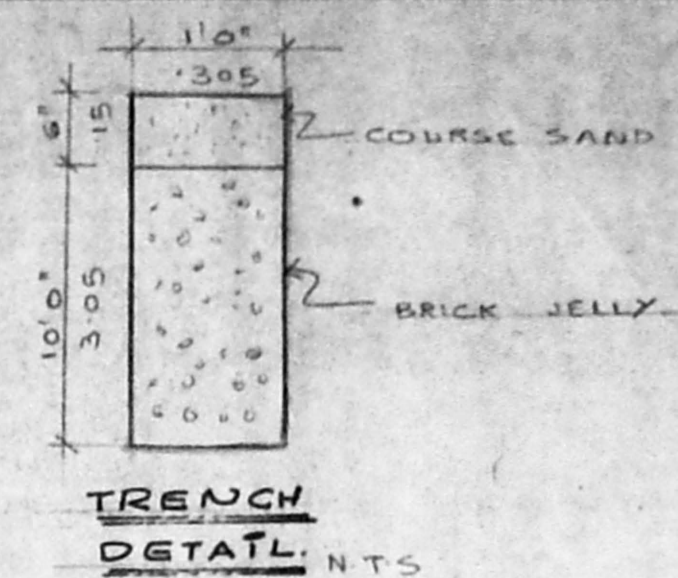


**TRENCH DETAIL**

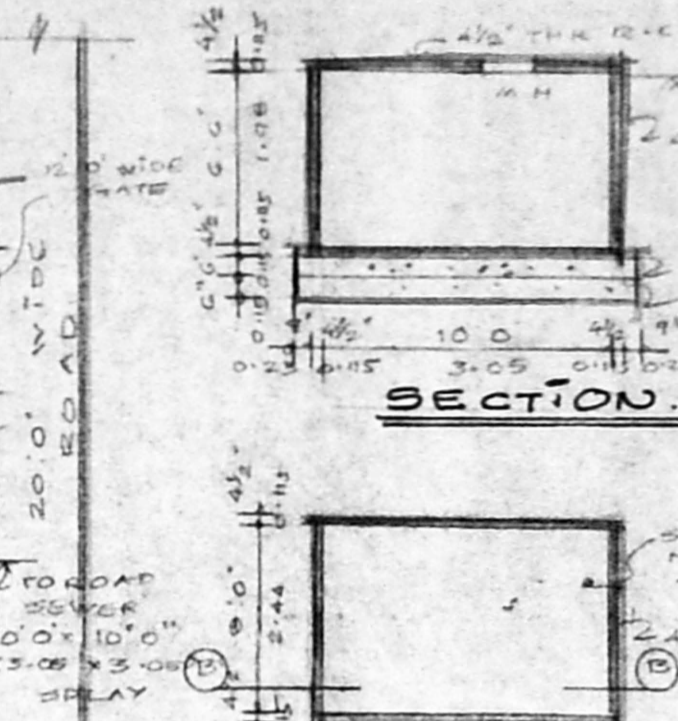


**SITE PLAN**

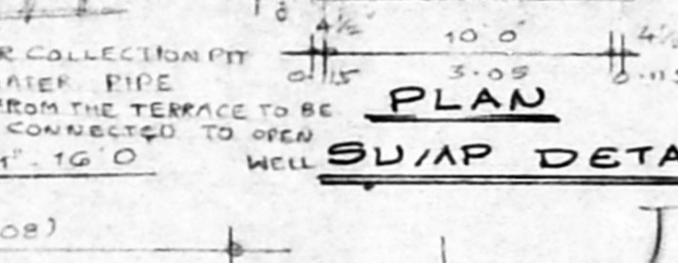

**WELL DETAIL**

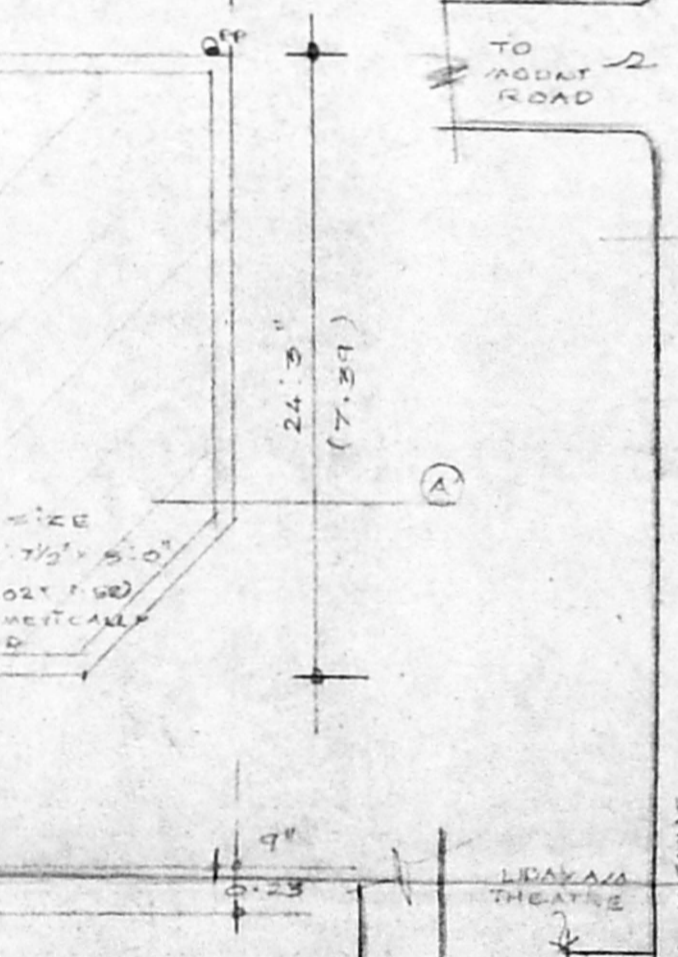

**SUMP DETAIL**

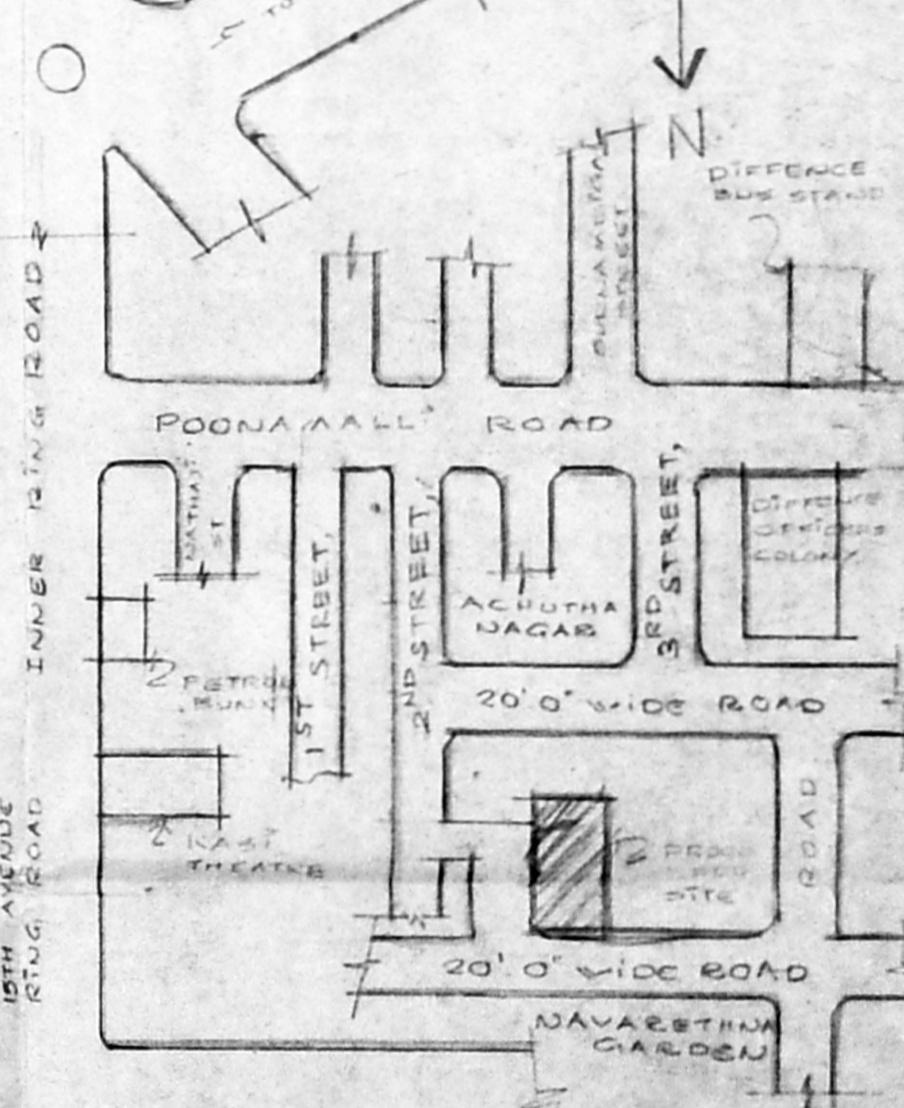

**KEY PLAN**

NOT TO SCALE

**PROPOSED BUILDING**  
 AT PLOT NO. 10, S.NO. 75  
 T.S. NO. 89, BLOCK NO. 1,  
 EKKATTUTHANGAL VILLAGE  
 MAMBALAM GUINDY  
 TALUK, MADRAS - 97.  
 FOR MRS. THIRICKEN PARUKUTTY  
 SNEHALATHA AMMA.

**SPECIFICATIONS**  
 FOUNDATION: BRICK FOOTING.  
 SUPER STRUCTURE: BRICK WORK IN CEMENT MORTAR.  
 ROOFING: 4 1/2" THK R.C.C. SLAB IN 1:2:4 MIX.  
 FLOORING: MOSAIC FLOORING WITH CEMENT MORTAR.  
 PLASTERING: IN CEMENT MORTAR 1:5.  
 WOOD WORK: T.W. MAIN DOOR, ALL OTHER DOORS, WINDOWS & VENTILATORS ARE MADE BY COUNTRY WOOD.  
 WEATHERING COURSE: BRICK JELLY LATE WITH LIME MORTAR BELOW TWO LAYERS OF PRESSED TILES.

**SCHEDULE OF JOINERY**  
 M.D. - MAIN DOOR - 3'3" x 7'0" 1.00 x 2.10  
 D1 - DOOR - 3'0" x 7'0" 0.91 x 2.10  
 D2 - DOOR - 2'0" x 7'0" 0.76 x 2.10  
 FD - FRENCH DOOR - 5'0" x 7'0" 1.52 x 2.10  
 W1 - WINDOW - 9'0" x 4'0" 1.50 x 1.37  
 W2 - WINDOW - 5'0" x 4'0" 1.52 x 1.37  
 W3 - WINDOW - 4'0" x 4'0" 1.22 x 1.37  
 W4 - WINDOW - 4'0" x 3'0" 1.22 x 0.91  
 F.G - FIXED GLASS - 1'0" x 6'0" 0.3 x 1.80  
 VI - VENTILATOR - 2'0" x 2'0" 0.76 x 0.76

**AREA STATEMENT**  
 59. FT 59.11  
 GROUND FLOOR AREA - 793.0 73.70  
 PARKING AREA - 150.0 13.94  
 TOTAL GROUND FLOOR - 943.0 87.64  
 FIRST FLOOR AREA - 943.0 87.64  
 TOTAL BUILTUP AREA - 1736.0 161.34  
 PLOT AREA - 1870.0 174.0  
 F.S.I. PROVIDED - 0.93 21.5  
 PLOT COVERAGE - 50%.

**LEGEND**  
 PROPOSED - [Symbol]  
 ROAD - [Symbol]  
 BOUNDARY - [Symbol]  
 SEWER - [Symbol]  
 SCALE - 1" = 8'0"  
 DATE - 28.4.1994

**OWNER SIGNATURE**  
 T.P. Sathyan  
**LICENSED SURVEYOR**  
 PRAYYAPPAN, DCE  
 LICENCE SURVEYOR  
 CLASS-II No 130,  
 NO. 14 V.P. AKILAN ST  
 MADHAYAZHAKAN NAGAR  
 BALIGRAMAM, MS.93.

**ARCHITECTS**  
**K.R.A ASSOCIATES**  
 ARCHITECTS & ENGINEERS  
 NO. 12, 1ST ST, 2ND AVENUE  
 ASHOK NAGAR, MADRAS 28  
 PHONE - 4824780