



Family position
 Plot extent - 50 sqm / 90 - 45%
 Plot frontage - 3.35 m / 6 - 44%

PROPOSED RESIDENTIAL BUILDING,
 NO 110 (R.S. NO 1477/2), ELDAMS ROAD,
 MADRAS-28


Correcting plan.

10/2/95
 o/e


CAPPING BEAM OR SIZE 23X20CM WITH 6 NOS OF 10MM RTS MAIN RODS AND 6MM MS DISTRIBUTORS AT 20cm/c

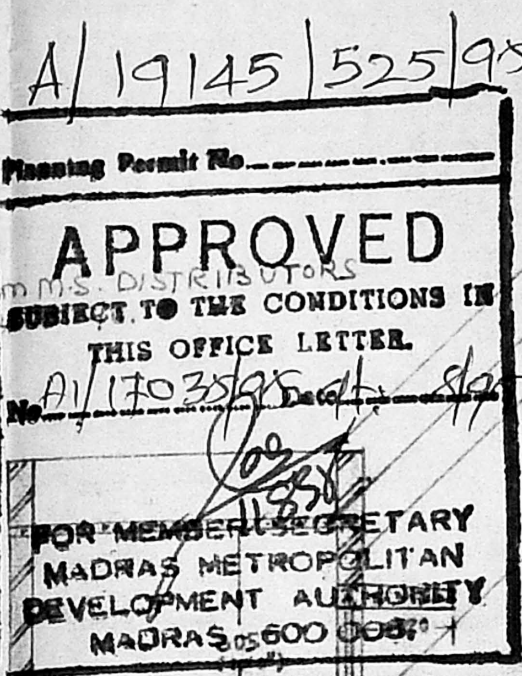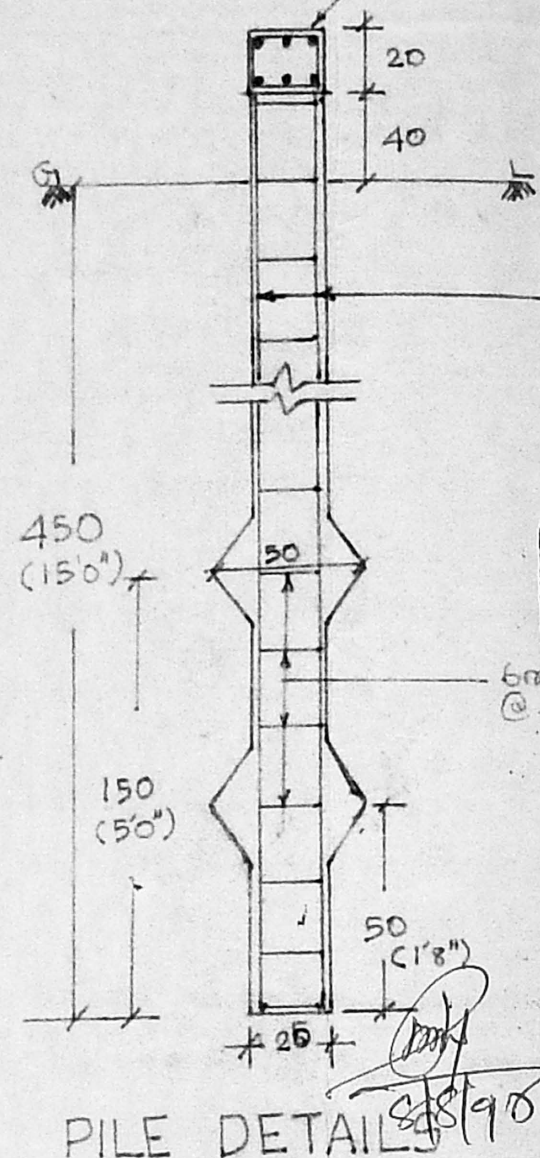

- PARAPET WALL 75cm HEIGHT, 23cm THK.
- ROOF SLAB IN R.C.C. 1:2:4, 12cm THK.
- B.W. IN. C.M. 1:6, 23cm THK.
- ROOF SLAB IN R.C.C. 1:2:4, 12cm THK.
- LINTEL CUM SUNSHADE IN R.C.C. 1:2:4
- MOSAIC FLOORING
- C.C. 1:2:4 WITH 40MM RTS 7.5cm THK.
- SAND FILLING 15cm THK.
- CAPPING BEAM 23x20cm
- UNDER REAMED PILE 25cm φ

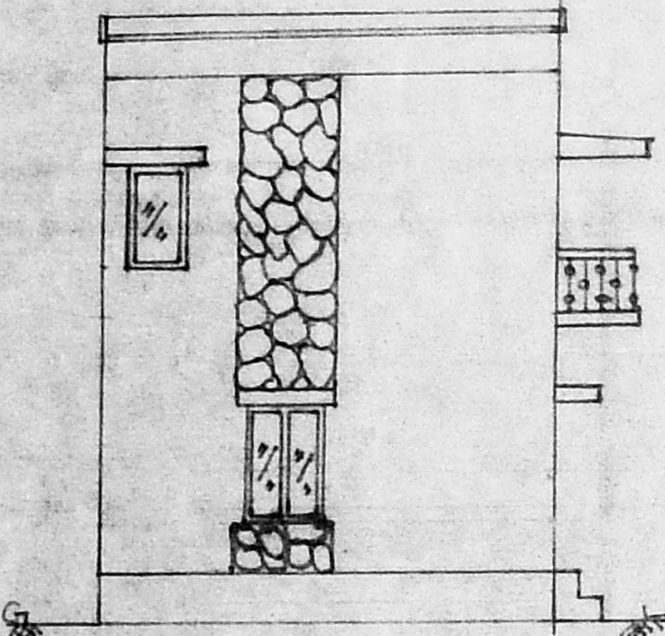

FRONT ELEVATION

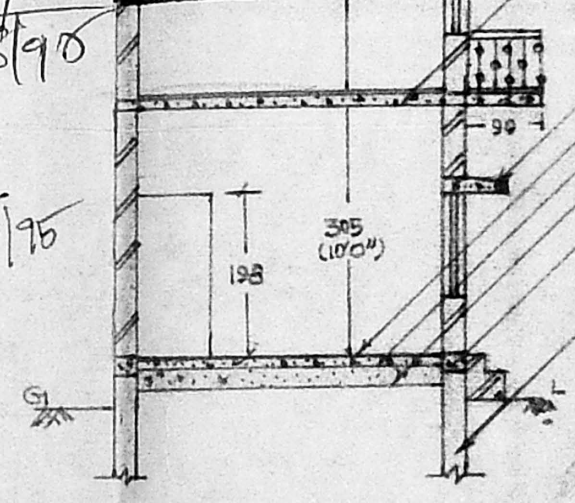


SECTION AA'

SPECIFICATION


- D - DOOR - C.W. DOOR 106x198cm (3'6"x6'6")
- D₁ - DOOR - C.W. DOOR 75x198cm (2'6"x6'6")
- W - WINDOW - C.W. WINDOW 183x137cm (6'0"x4'6")
- W₁ - WINDOW - C.W. WINDOW 92x137cm (3'0"x4'6")
- W₂ - WINDOW - C.W. WINDOW 75x137cm (2'6"x4'6")
- V - VENTILATOR - C.W. - 61x30cm (2'0"x1'0")

SCALE 1:100


GROUND WATER RECHARGING PIT (PERCOLATION PIT) @ 3m/c

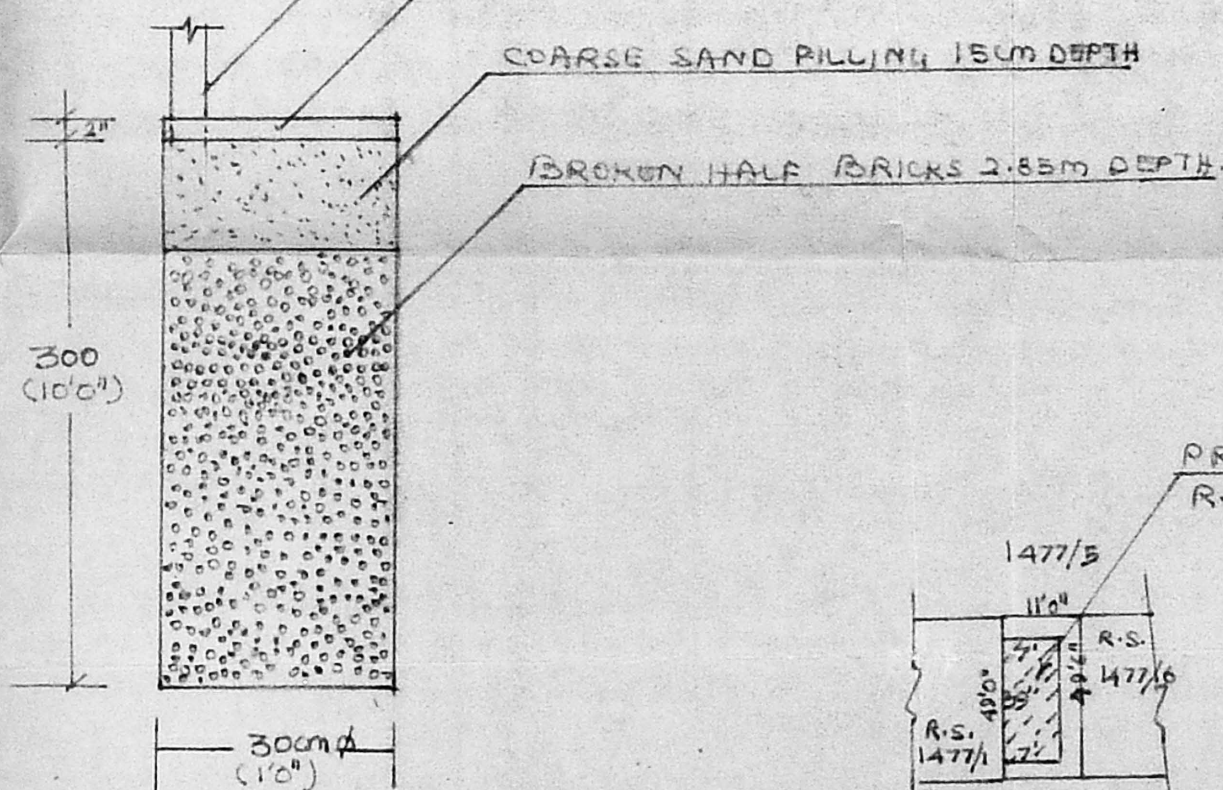


PERCOLATION PIT

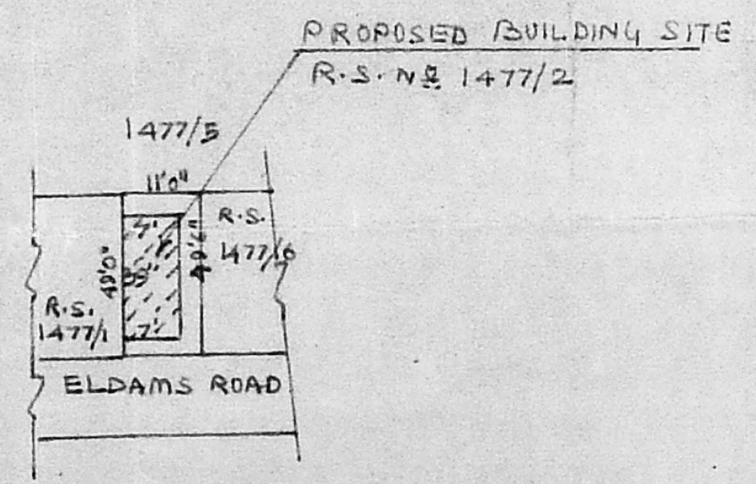

SITE PLAN

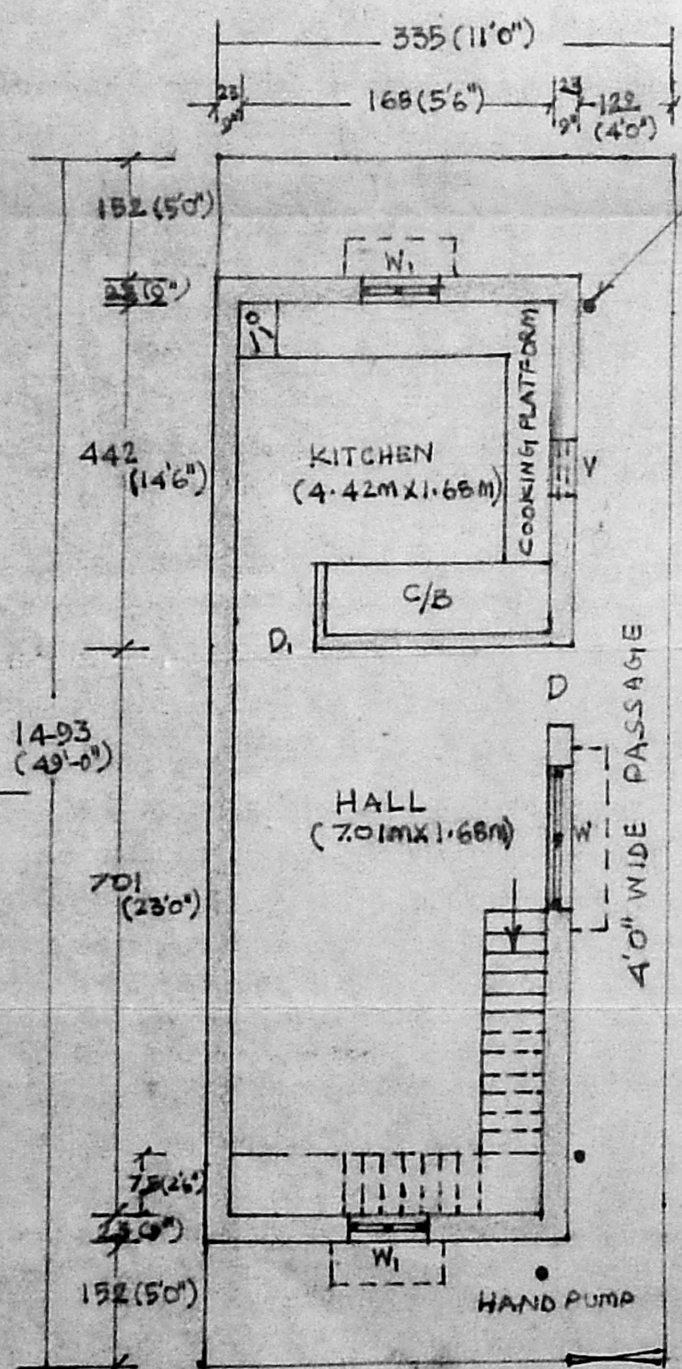

GROUND FLOOR

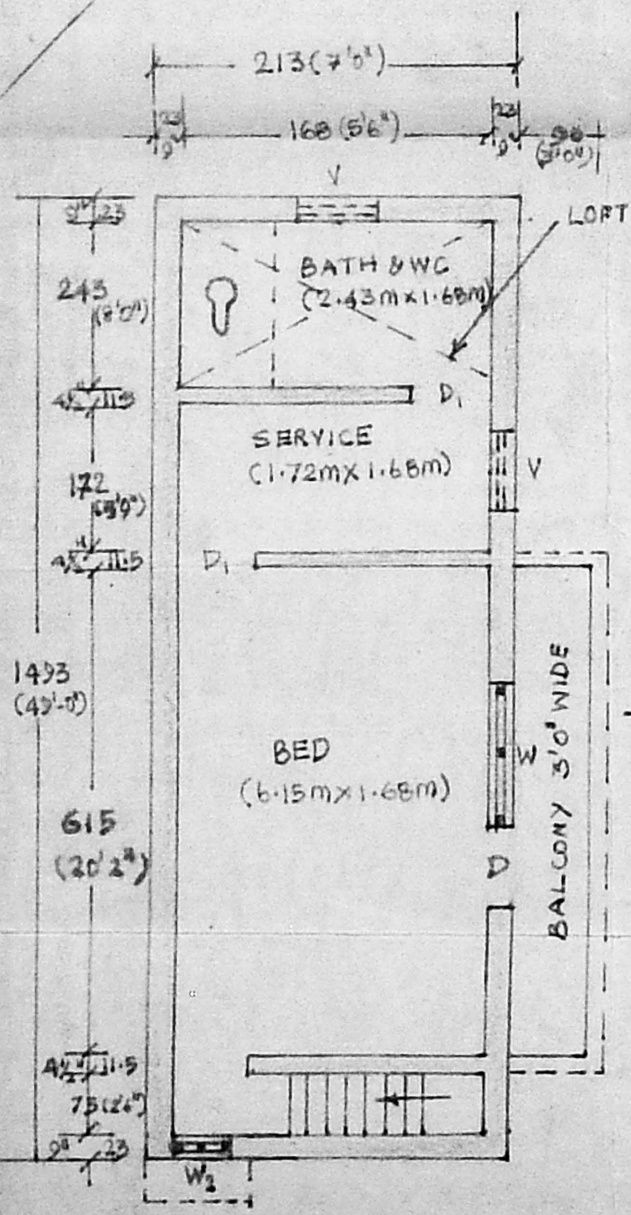

FIRST FLOOR

PLAN

A. MARIAPPAN, B.E.M.I.E.,
 Chartered Engineer & Valuer,
 Class I-Licensed Surveyor,
 Corporation of Madras
 OFF: NO. 6, P.T. RAJAN SALAI
 ASHOK NAGAR, MADRAS-600 088
 (Phone: 4824661)

பெரியசாமி
 R. Ramanandi
 OWNER

LICENCIATE SURVEYOR