



OFFICE USE

Scouting Plan
A/17922/95


Q
24/8/95

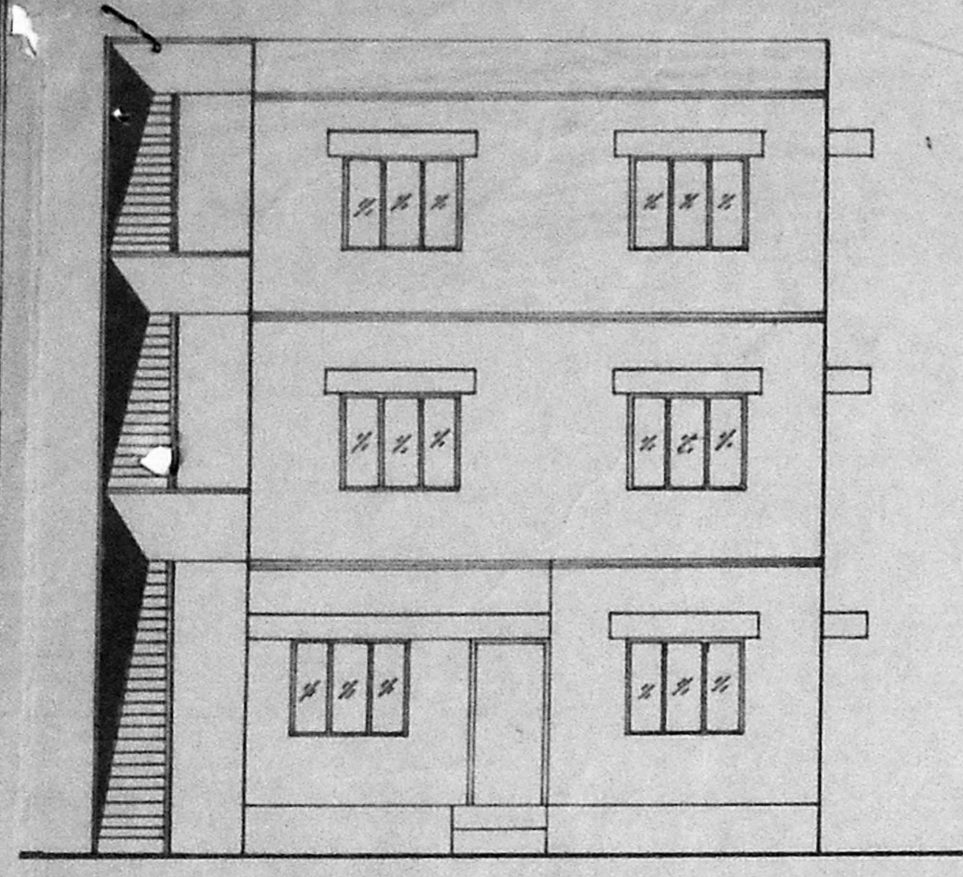


FRONT ELEVATION

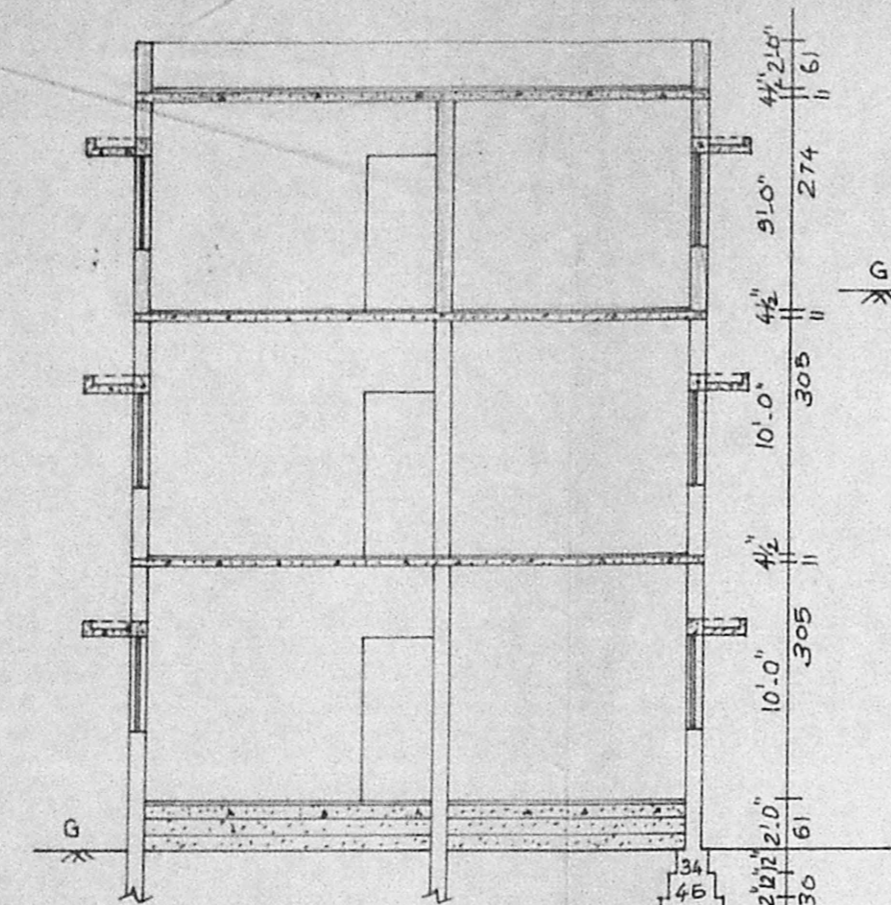

SECTION ON CD

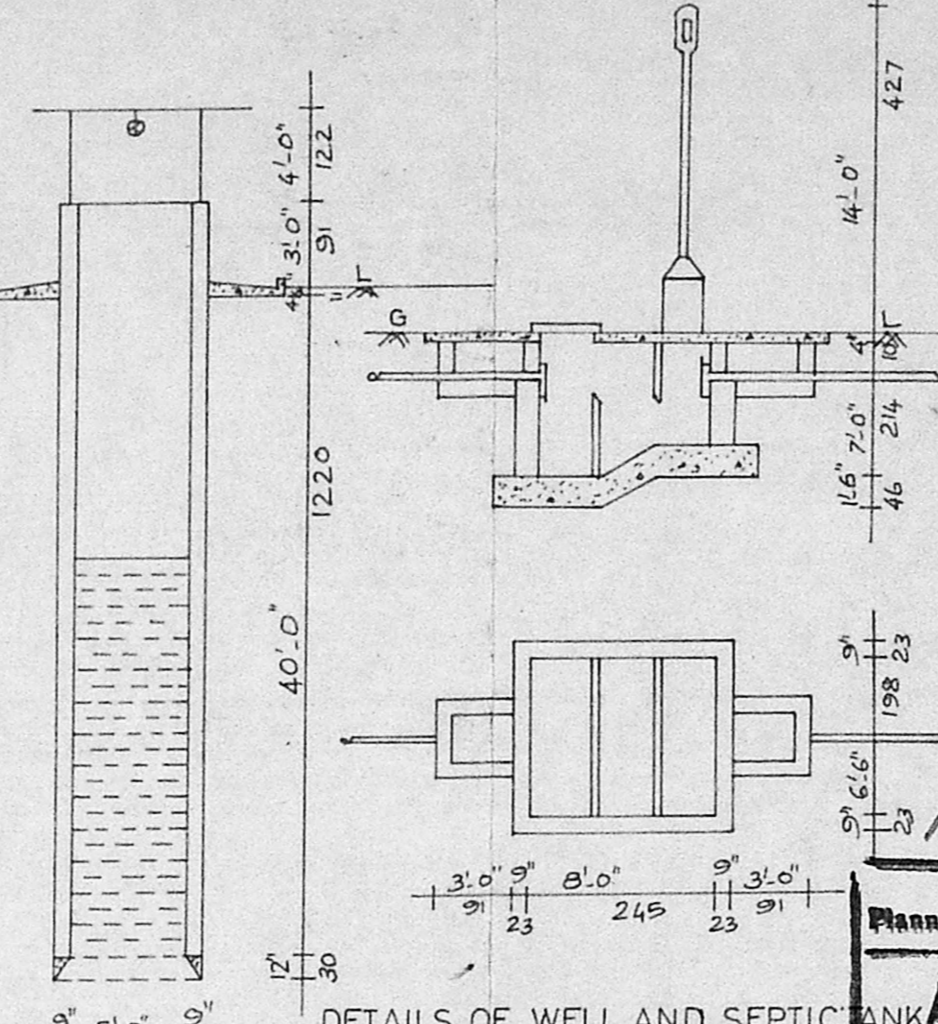

DETAILS OF WELL AND SEPTIC TANK

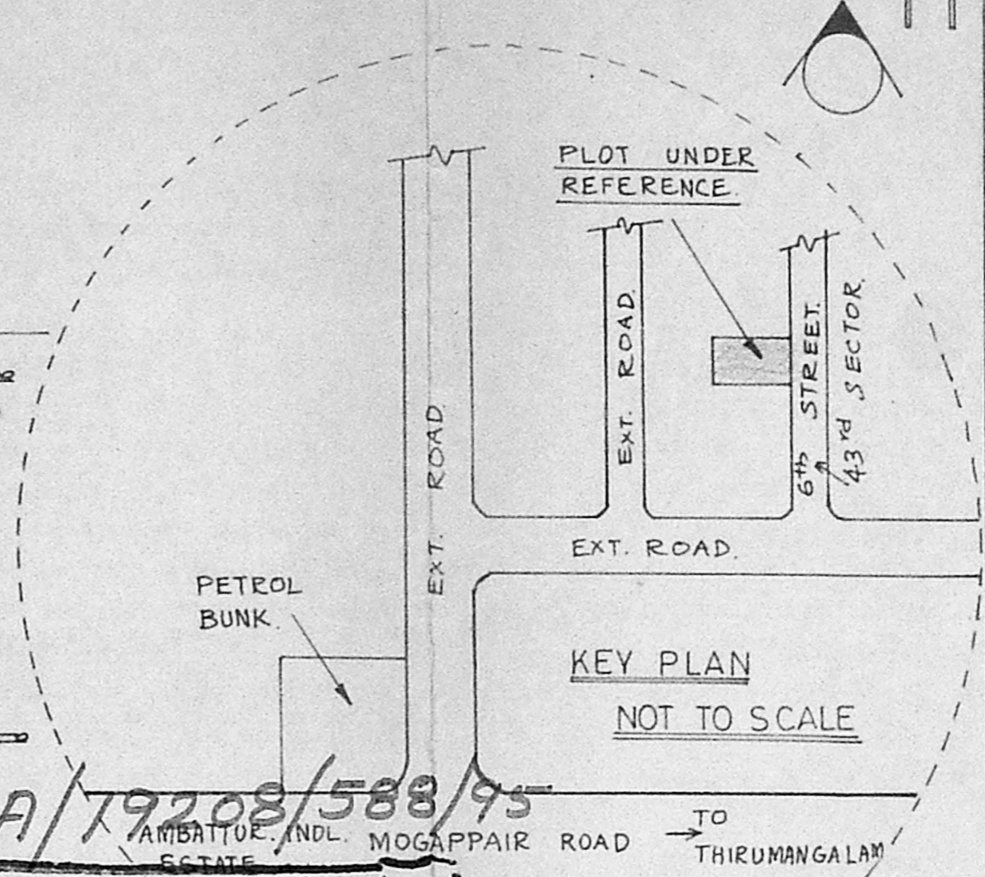

KEY PLAN
NOT TO SCALE

A/179208/588/95

AMBATTUR, INDL. MOGAPPAIR ROAD TO THIRUMANGALAM

Planning Permit No. 21-9/95


APPROVED

SUBJECT TO THE CONDITIONS IN THIS OFFICE LETTER.


No. A/17922/95 Date: 19/95

o/c *[Signature]*


FOR MEMBER SECRETARY
MADRAS METROPOLITAN
DEVELOPMENT AUTHORITY
MADRAS - 600 008.

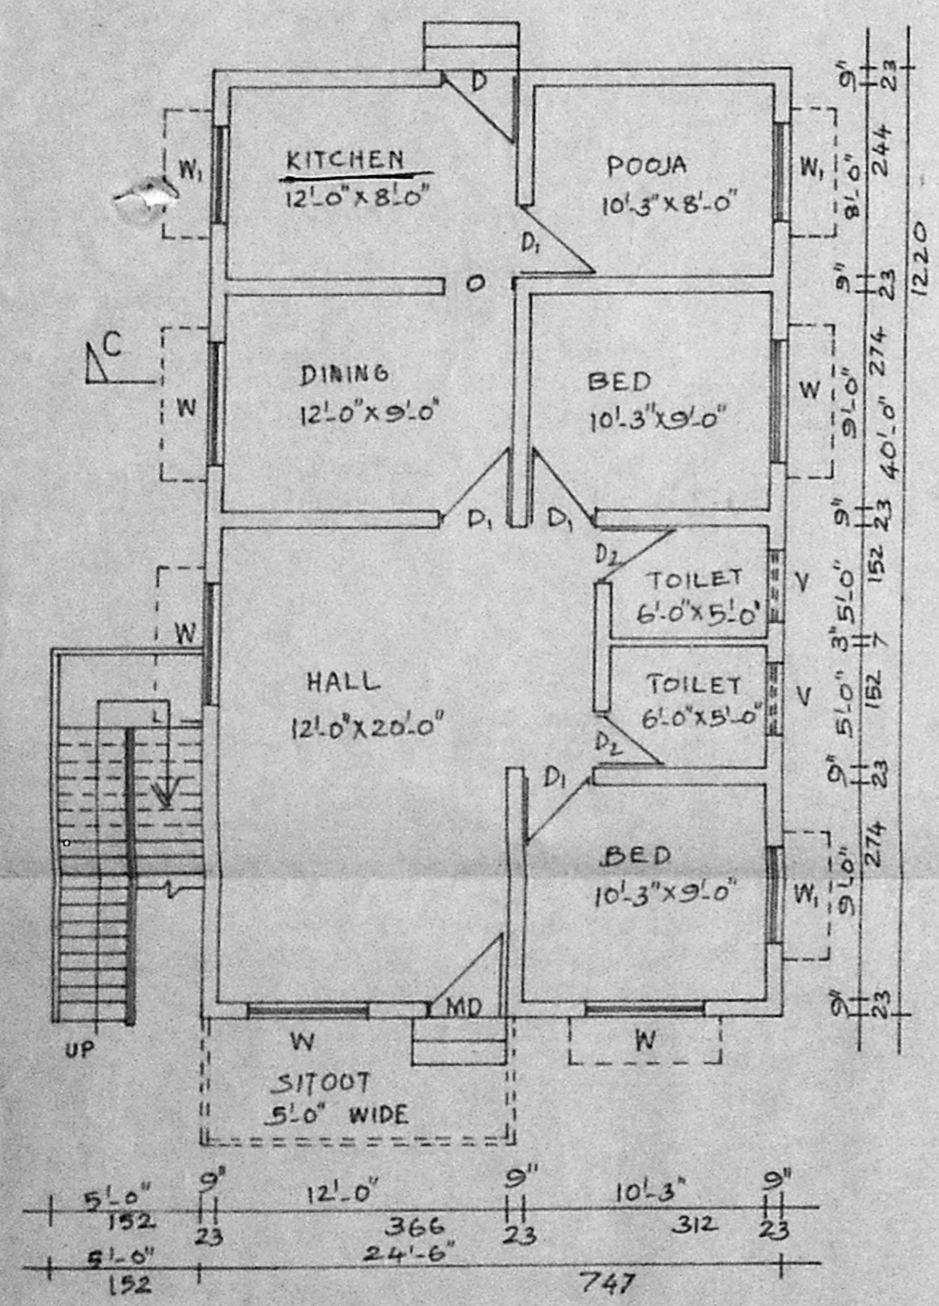


DETAILS OF GROUND FLOOR PLAN (EXT)

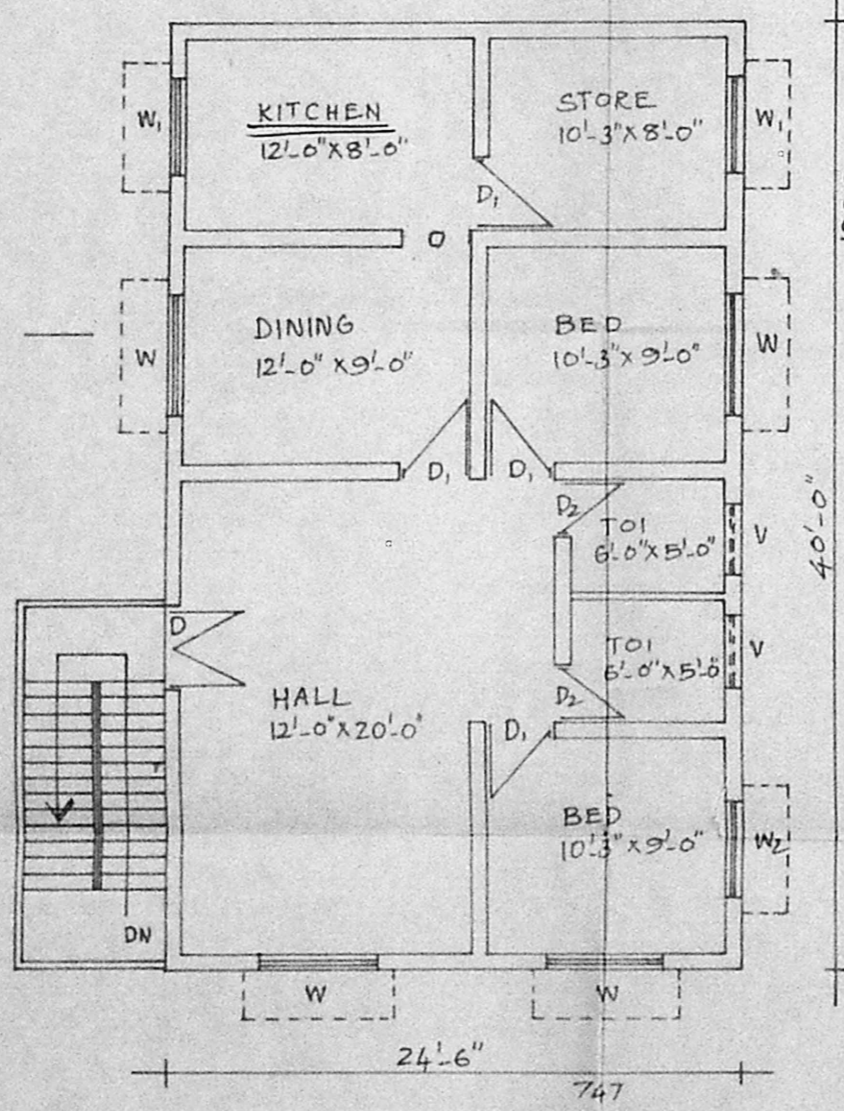

FIRST FLOOR PLAN (EXT)

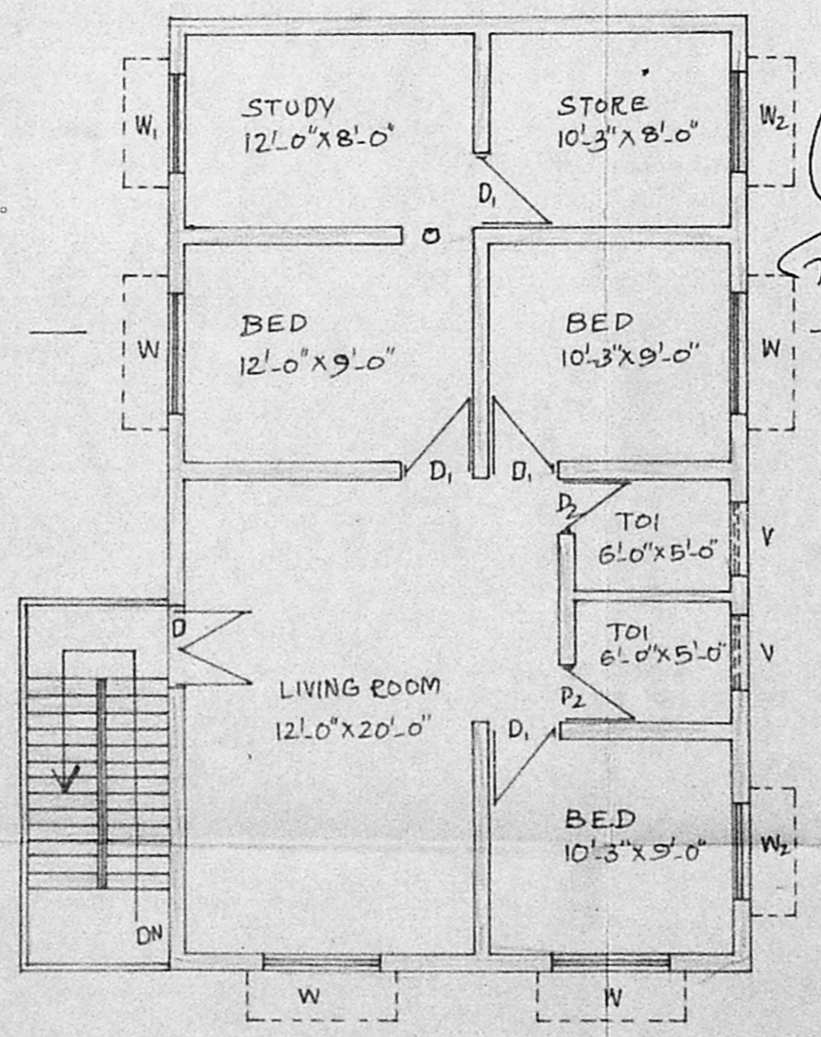

SECOND FLOOR PLAN (PRO)

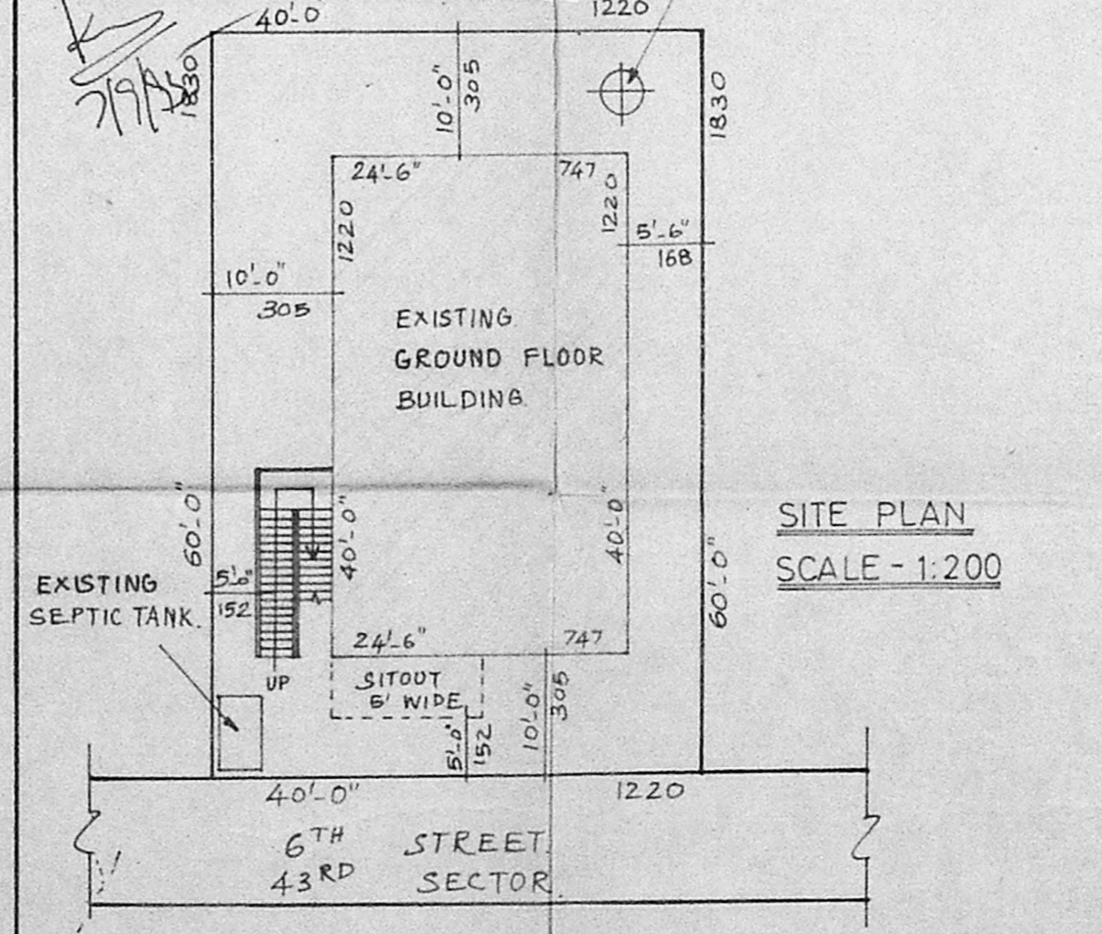

SITE PLAN
SCALE - 1:200

- SPECIFICATIONS**
- FOUNDATIONS WITH C CONCRETE 1:4:8, 30CM THK.
 - SAND FILLING FOR FOUNDATIONS AND BASEMENT.
 - C.C. 1:2:4, FOR LINTEL, SONSHADE SLAB ETC.
 - BRICK WORK IN CM 1:5, USING FIRST CLASS STOCK BRICKS.
 - FLOORING CONCRETE IN CM 1:5:10, 10CM THICK.
 - FLOOR FINISHING WITH QUALITY MOSAIC TILES.
 - PLASTERING IN CM 1:5, 12 MM, THICK.
 - COLOUR WASHING TWO COATS OVER ONE COAT OF WHITE WASHING.
 - WEATHERING COURSE WITH BRICK JELLY AND LIME CONCRETE.
 - PRESSED TILES ARE FINISHED WITH 1:3.

- JOINERY DETAILS**
- C.W. DOORS D - 3.6' x 7.0' (106 x 214)
 - C.W. DOORS D₁ - 3.0' x 7.0' (91 x 214)
 - C.W. DOORS D₂ - 2.6' x 6.6' (76 x 98)
 - C.W. WINDOW W - 5.0' x 4.6' (152 x 137)
 - C.W. WINDOW W₁ - 4.0' x 4.0' (122 x 122)
 - C.W. WINDOW W₂ - 3.0' x 4.0' (91 x 122)
 - VENTILATOR V - 2.0' x 1.6' (61 x 46)
 - VENTILATOR V₁ - 3.0' x 2.0' (91 x 61)

- AREA DETAILS**
- AREA OF LAND - 2400 SFT. (223 M²)
 - PLINTH AREA OF BLDG. GF - 980 SFT. (91 M²)
 - PLINTH AREA OF 1st FF - 980 SFT. (91 M²)
 - PLINTH AREA OF 2nd FF - 980 SFT. (91 M²)
 - PLOT COVERAGE - 0.41
 - FLOOR SPACE INDEX - 1.23

COLOUR INDEX

PROPOSED SHOWN AS	
EXISTING SHOWN AS	
ROADS SHOWN AS	
BOUNDARY SHOWN AS	

SIGNATURE OF OWNER

[Signature]

DETAILED PLAN SHOWING THE EXISTING GF & FF AND PROPOSED SECOND FLOOR CONSTRUCTION OF A RESIDENTIAL BUILDING AT PLOT NO. 1029, ANNA NAGAR, WEST EXTENSION, TVS COLONY, MS-101.

SCALE 1:100. ALL DIMENSIONS ARE IN CM & FEET.

LICENSED SURVEYOR

[Signature]

K. GANESAN, P.C.E. (S.W), B. Com.,
Licensed Surveyor
Ambattur & Avadi Municipalities
ENGEEV CONSTRUCTIONS,
229, M.T.H. ROAD, AMBATTUR,
MADRAS-600 053. Ph: 682191

ENGEEV CONSTRUCTIONS,
ENGINEERS & CONSULTANTS,
229, M.T.H. ROAD, AMBATTUR,
MADRAS-53. PHONE -682191