



PLAN SHOWING THE PRO. RESIDENTIAL BUILDING AT DOOR NO. 25, A.S.No. 1796/247 (AS PER PATTI) PENSIONER'S 2ND LANE, OLD WASHERMANPET, MADRAS-21. DN: 31  
 SCALE: 1"=8'0" (1cm:1m)  
 NAME OF OWNER: SMT. ELISAMMA.


R.P. Secretary  
 Dt/19469/95

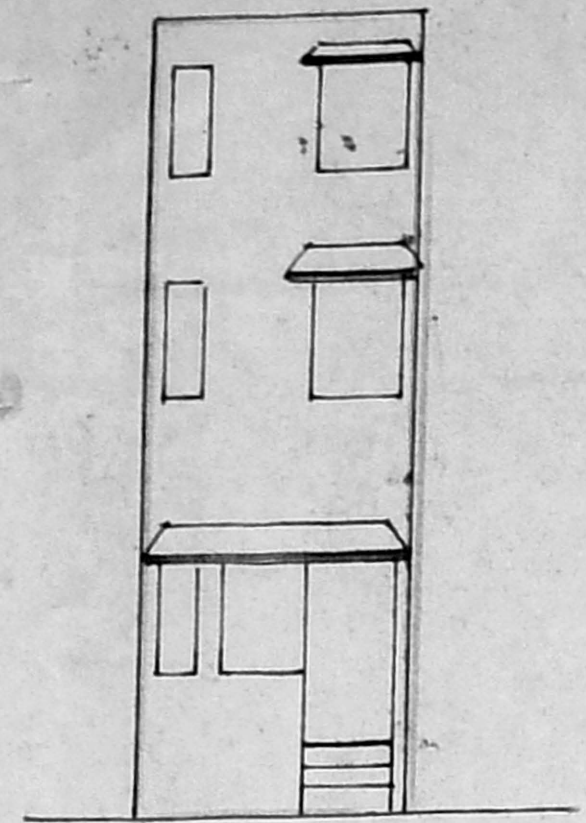

ELEVATION.

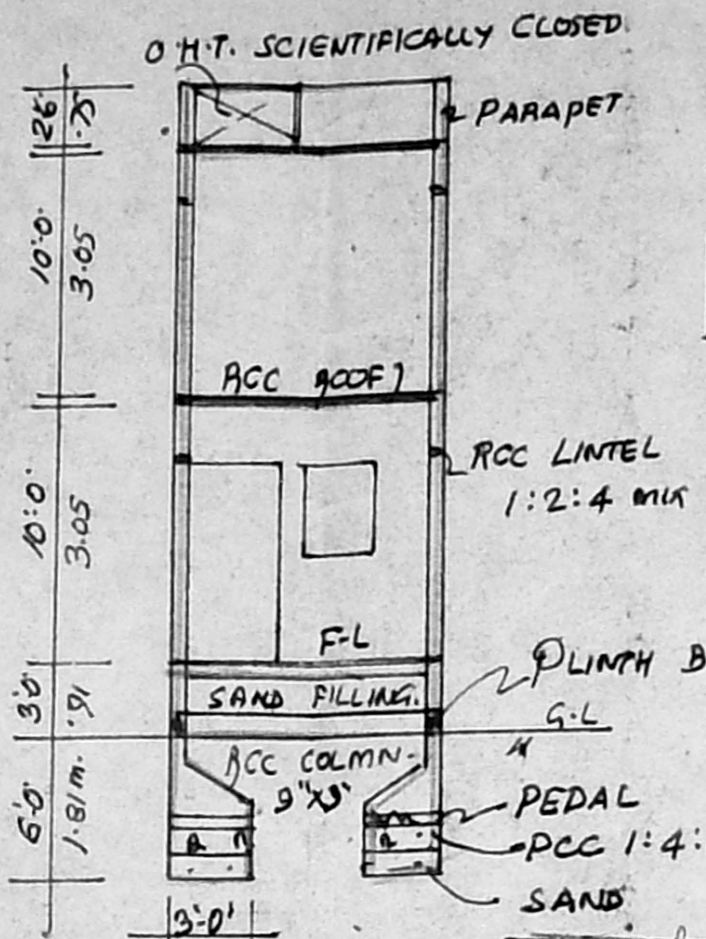

SECTION AA

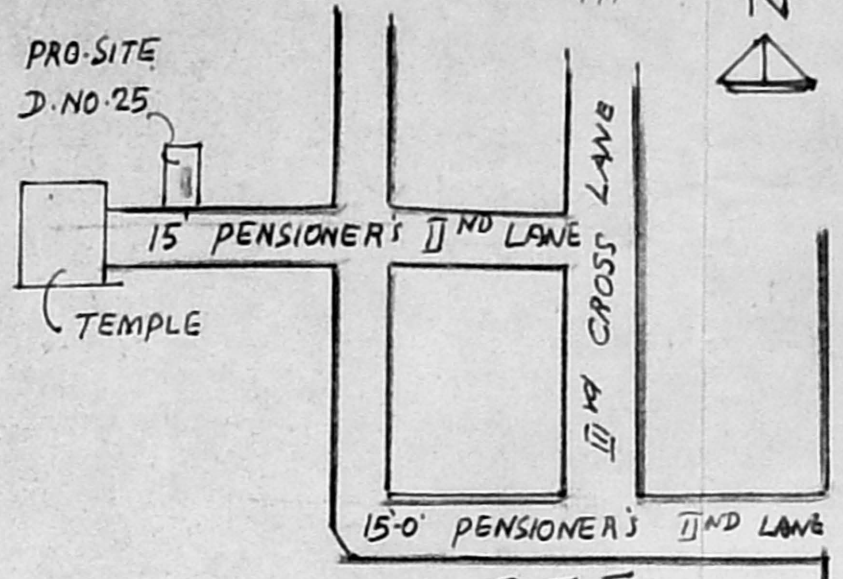

I.T.I  
 KEY PLAN  
 NOT TO SCALE


APPROVED  
 SUBJECT TO THE CONDITIONS IN THIS OFFICE LETTER.  
 Dt: 9-11-95  
 FOR MEMBER SECRETARY  
 MADRAS METROPOLITAN  
 DEVELOPMENT AUTHORITY  
 MADRAS - 600 008. 2-88

LAND: 256 SFT  
 PRO. G.F: 130"  
 PRO. F.F: 130"  
 HEAD ROOM 77"  
 COVERAGE: 49%  
 FSI: 1.2


SPECIFICATIONS.  
 FOUNDATION: RCC COLUMN 9" x 9" 6'0" DEEP WITH SUITABLE REINFORCEMENTS. SUPERSTRUCTURE: B.W. WITH C.M 1:6 ROOFING: RCC ROOF SLAB 4 1/2" TH. AS PER MDSS. FLOORING: BTC WITH L.M 1:2:8. 4" TH AND FINISHED SMOOTH WITH C.M 1:3, 3/4"  
 TH. ALL WOOD WORK OF BEST SEASONED C-WOOD

JOINERY.


- D: DOOR (3'6" x 7'0") 1.05 x 2.1m
- D1: DOOR (3'0" x 7'0") .91 x 2.1m
- D2: DOOR (2'6" x 6'0") .75 x 1.81m
- W: WINDOW (4'0" x 5'0") 1.22 x 1.51m
- W1: WINDOW (3'0" x 4'0") 1.91 x 1.22m
- V: VENTILATOR (2'0" x 3'0") .61 x .91
- J: JALY 1.6 x 4'0"

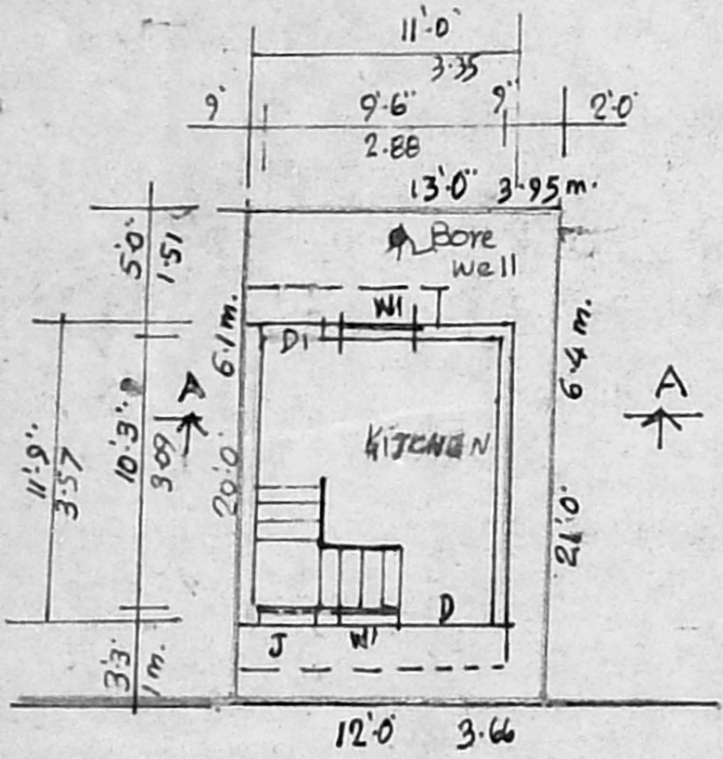


G.F. PLAN - CUM - SITE PLAN.

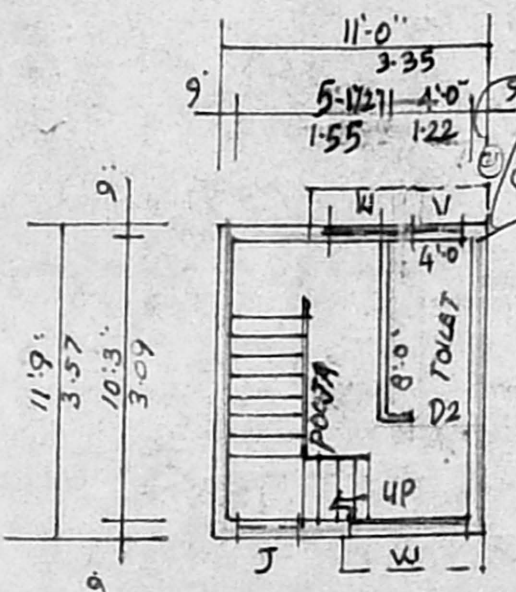

PLAN - FIRST FLOOR

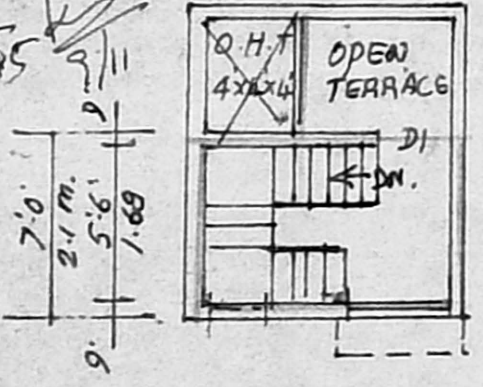

PLAN - HEAD ROOM

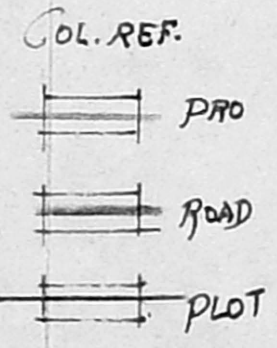

K. S. S. S. S.  
 OWNER

O. T. RAO, I.C.E.  
 Consulting Civil Engineer  
 Class I Licensed Surveyor No. 282  
 CORPORATION OF...  
 No. 2, Reg. D-121, Anna Nagar East  
 MADRAS - 600 082  
 ENGINEER.