


PLAN SHOWING THE PROPOSED CONSTRUCTION OF RESIDENTIAL BUILDING IN S.NO 713 II, PLOT: 2, SIVASAKTHI NAGAR, THIRD MULLAIVOYAL VILLAGE, AVADI MUNICIPAL LIMIT SCALE 1:100  
OWNER: THIRU. P. THIRUVENGADAM.

FOR OFFICE USE ONLY


Revised - (2)  
sanitary plan

A1/19549/95


H.  
5/3/96

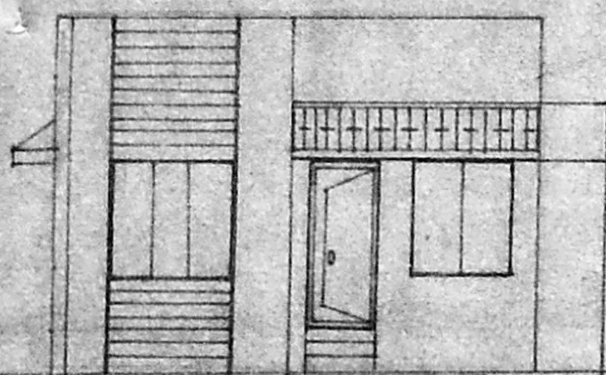


FRONT ELEVATION

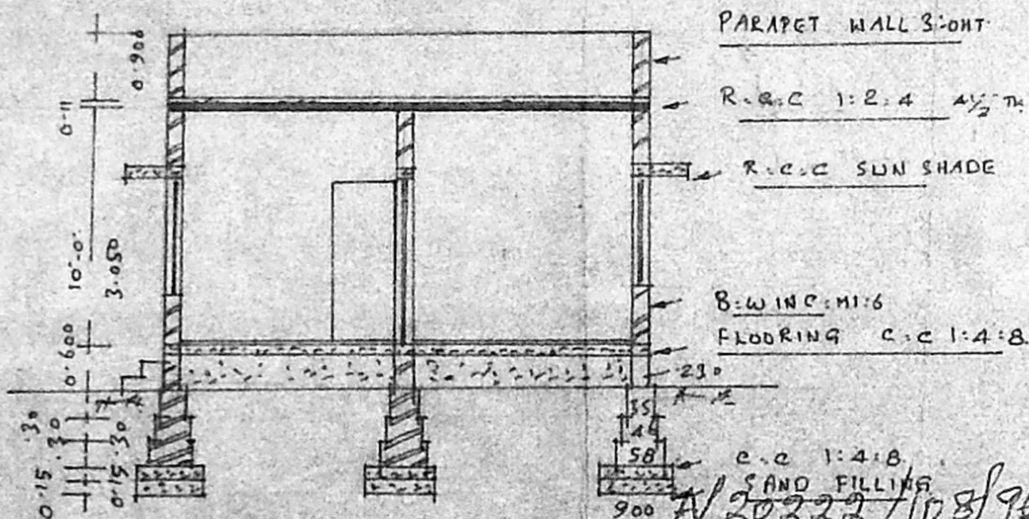

SECTION ON AB

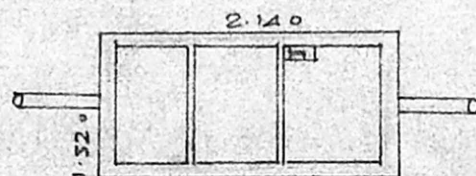


PLAN AIR VENT

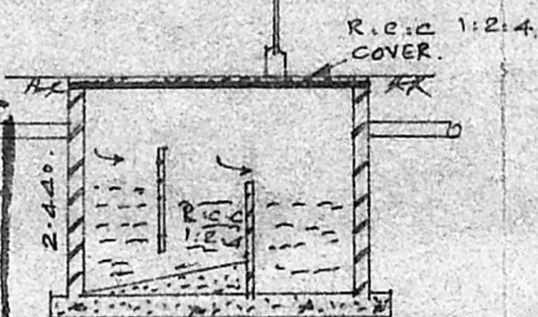


SECTION OF S.T.

Planning Permit No.                       
**APPROVED**  
SUBJECT TO THE CONDITIONS IN THIS OFFICE LETTER.  
A1/19549/95 Date: 2.3.96  
O/c                       
FOR MEMBER SECRETARY  
MADRAS METROPOLITAN  
DEVELOPMENT AUTHORITY  
MADRAS - 600 008.

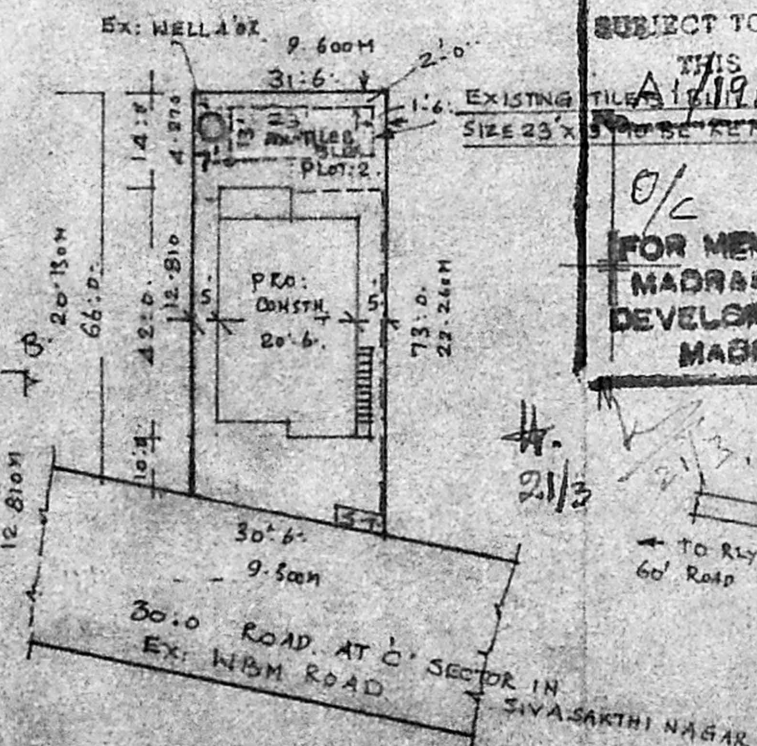

SITE PLAN SCALE 1:400

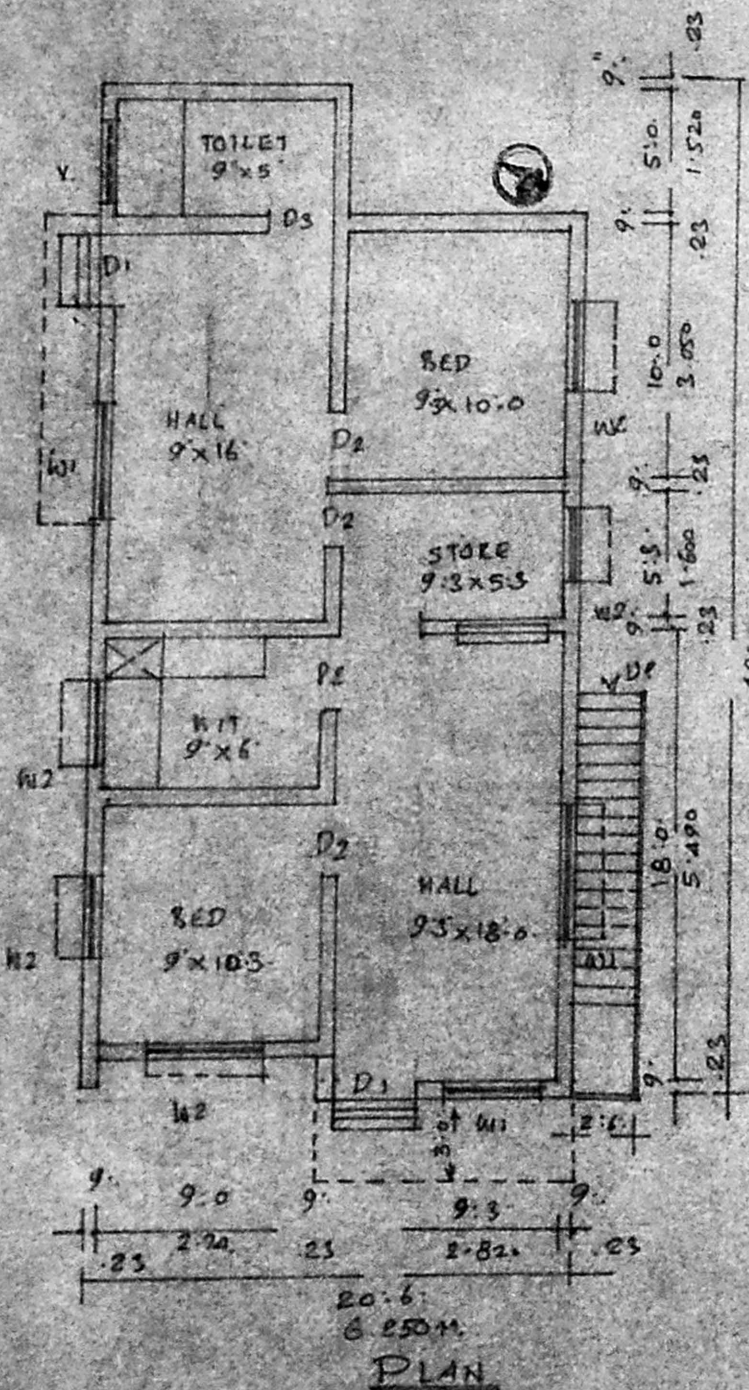

PLAN

**BRIEF SPECIFICATIONS**

FOUNDATION	C.C 1:4:8 150MM OVER SAND FILLING
SUPER STRUCTURE	BRICK WORK IN C.M 1:6
ROOF	R.C.C 1:2:4 4 1/2 TK WITH WEATHERING COURSE ON TOP
FLOORING	C.C 1:4:8 100MM OVER HARD CORE
PLASTERING	C.M 1:4 12MM TK FOR WALLS
JOINERIES	FIRST CLASS HARD WOOD

**SCHEDULE OF JOINERIES**

DOOR	C.W. PANELLED	D1: 1000 X 2000
DOOR		D2: 900 X 2000
DOOR		D3: 950 X 2000
WINDOW		W1: 1500 X 1370
WINDOW		W2: 900 X 1370
VENTILATOR		V: 900 X 600

AREA STATEMENT:  
AREA OF SITE: 2155.00 SQM OR 200.4000 ACRES  
AREA OF CONSTN: 193.00 SQM OR 74.0000 ACRES  
COVERAGE: 37.1% F.S.I. 0.370.

LEGEND:  
BOUNDARY SHOWN  
PRO. CONSTN SHOWN

PART LAY OUT PLAN NOT TO SCALE

SECTION OF WELL

P. G. P. Thiruvengadam  
OWNER

h.k. devar  
PERIASAMY  
ENTRUSTED SURVEYOR  
CONSULTING ENGINEER  
AVADI TOWNSHIP  
MADRAS - 600 008  
LICENSED SURVEYOR