

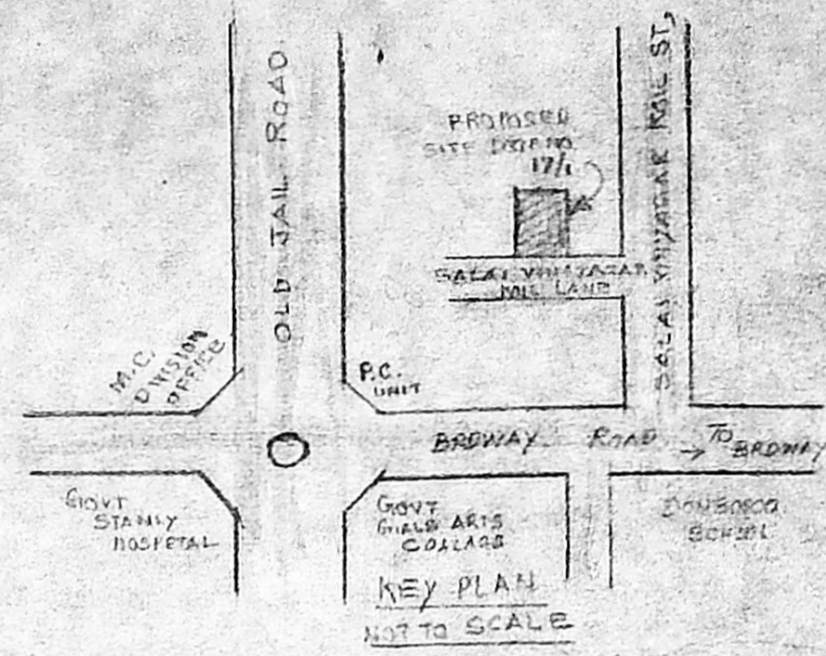
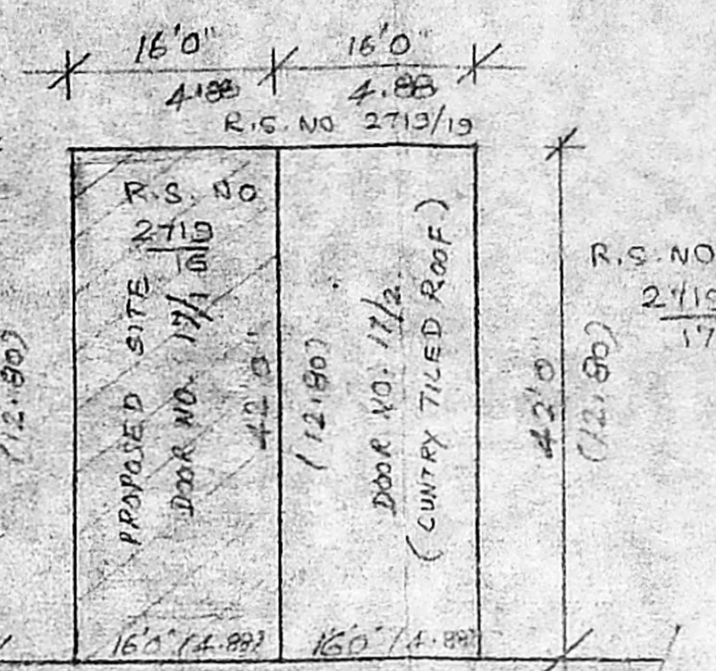
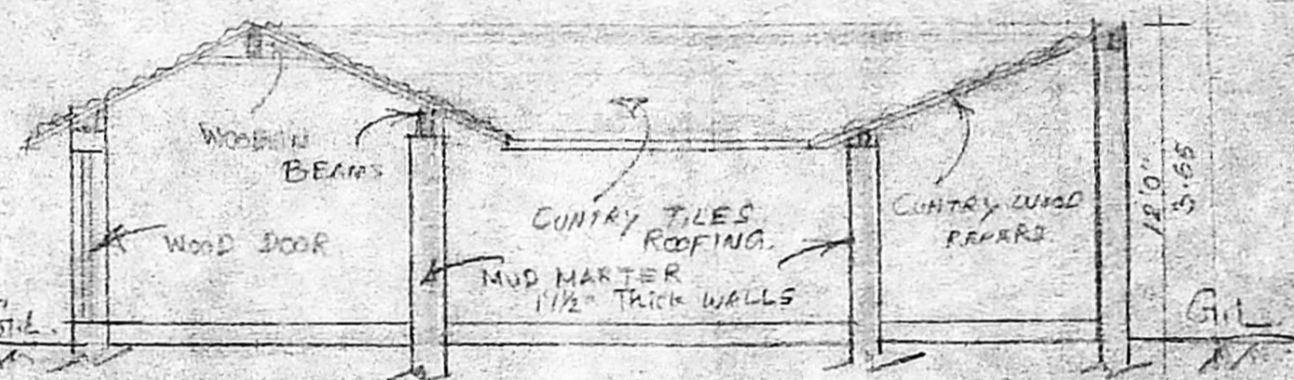
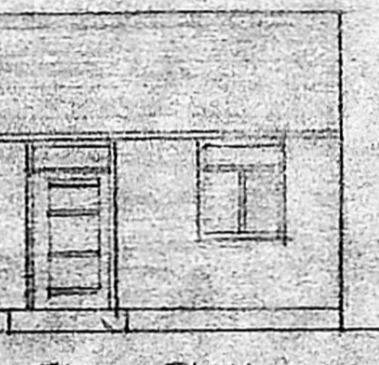






PLAN SHOWING THE DEMOLISHED AND PROPOSED HOUSE BUILDING
 GROUND FLOOR AND FIRST FLOOR AT NEW DOOR NO- 17/1, OLD DOOR NO. 16,
 R.S. NO 2719/16, BLOCK NO. 25, SALAI VINAYAGAR KOIL LANE, GEORGE TOWN
 MADRAS 1. FOR M. POONGOTHAI.

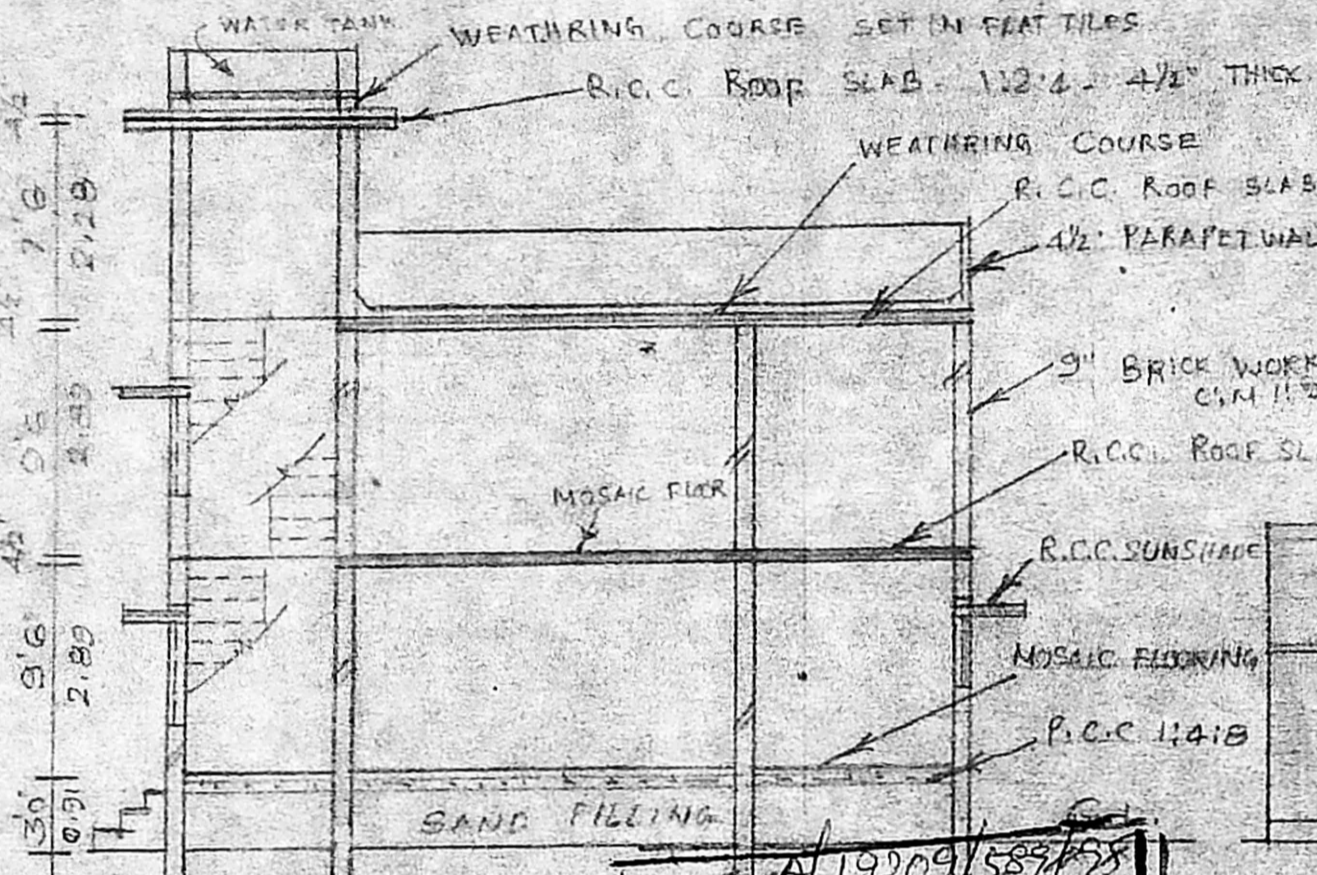

R.P. dt. 1.9.95
 A1/19686/95
 11/9/95

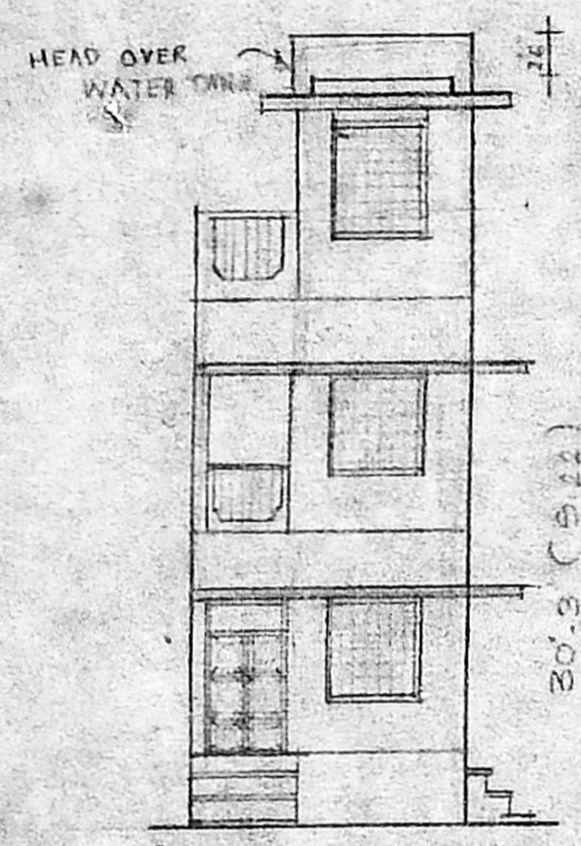

- PROPOSED
- ROAD
- BOUNDARY
- DEMOLISHED

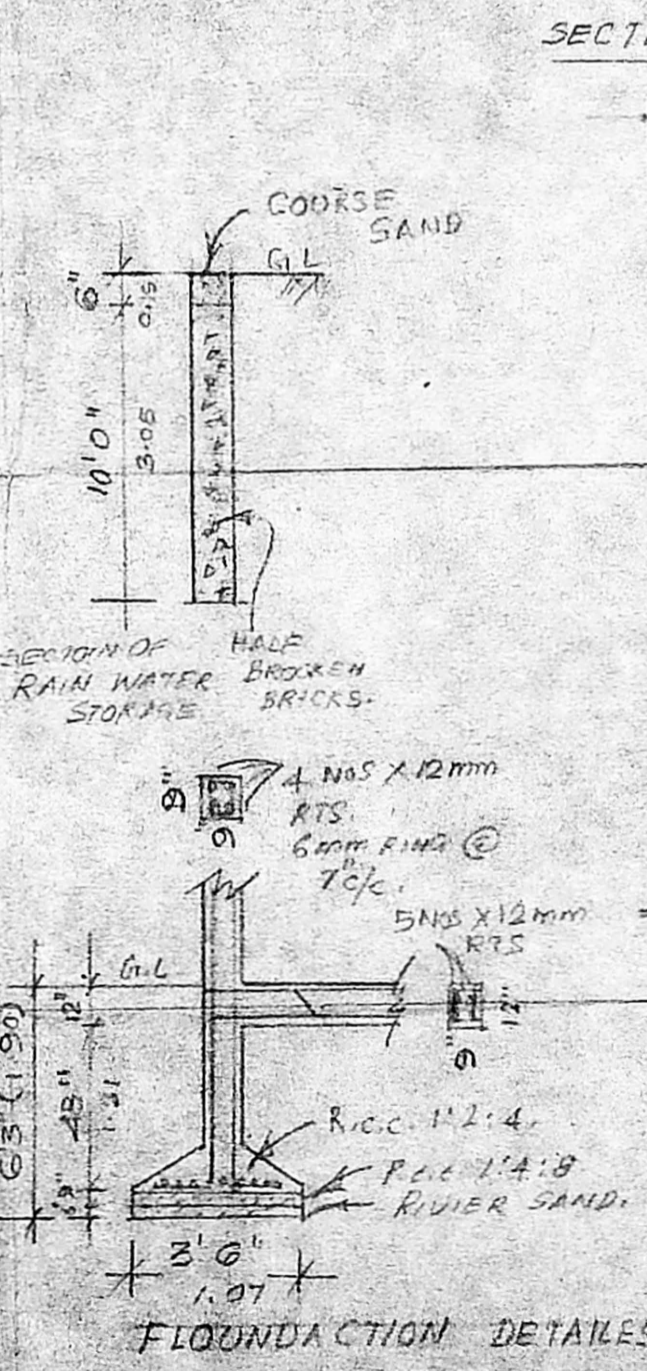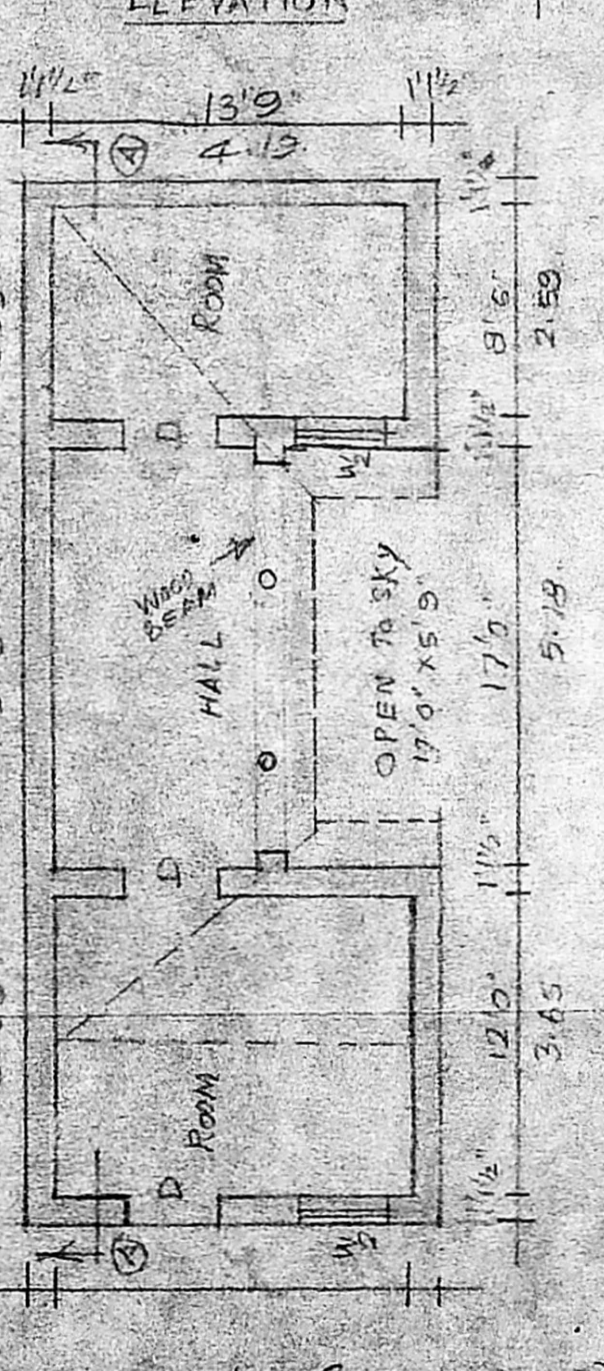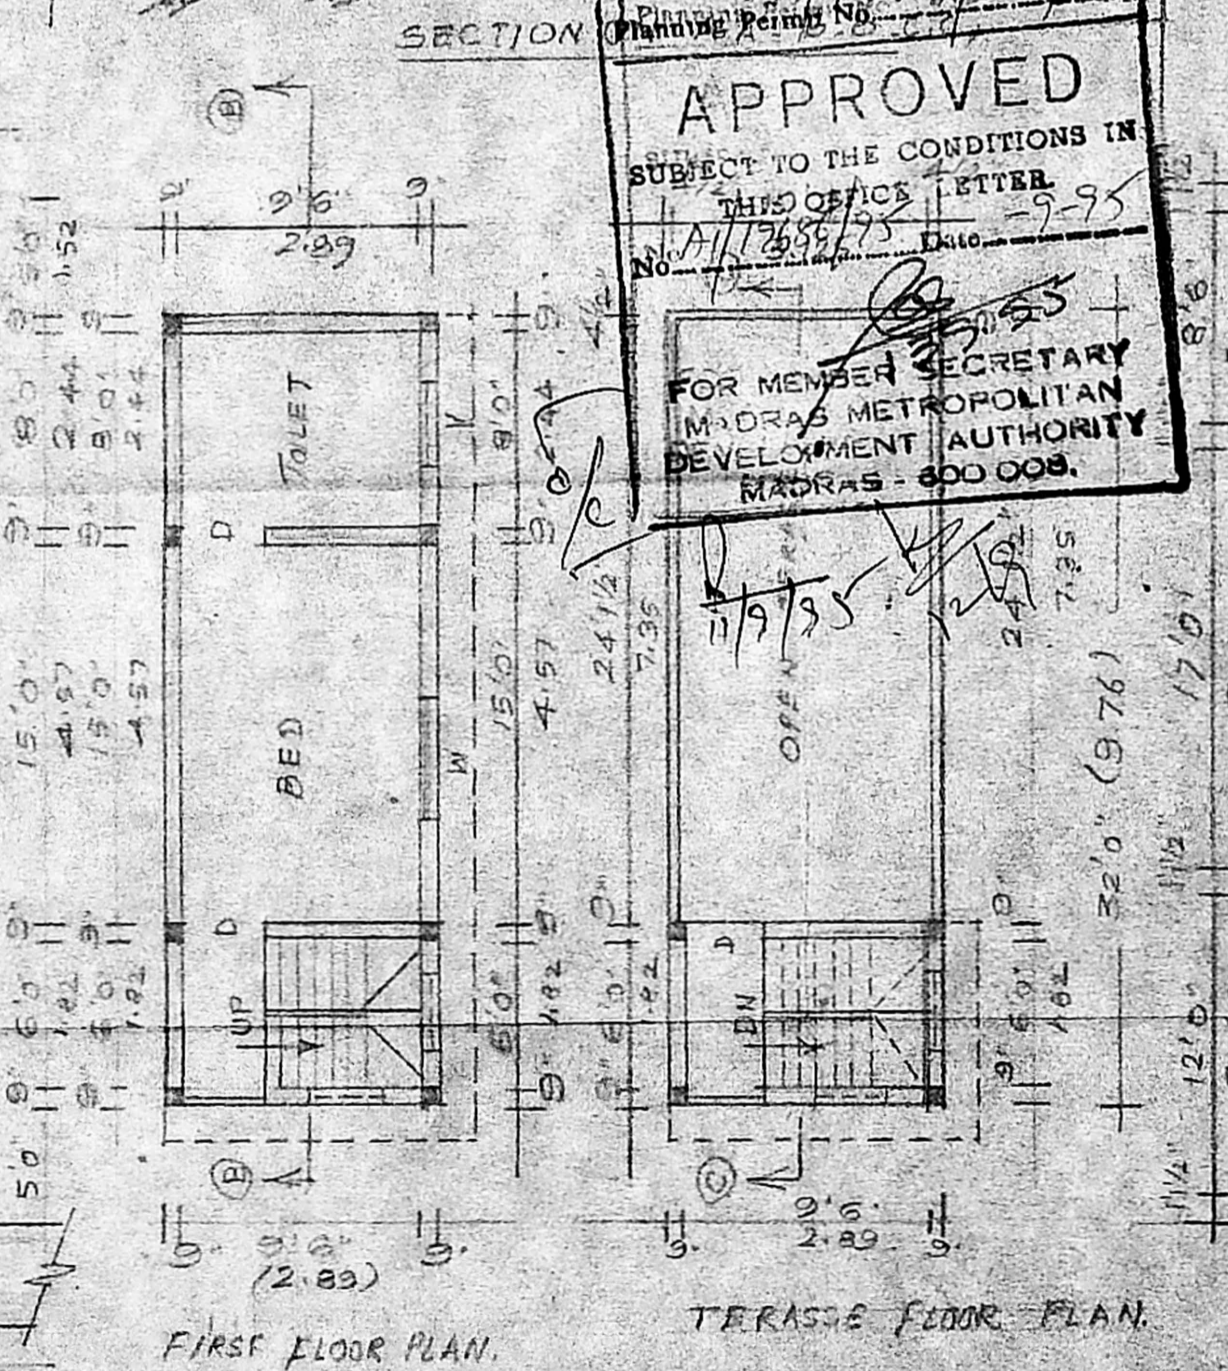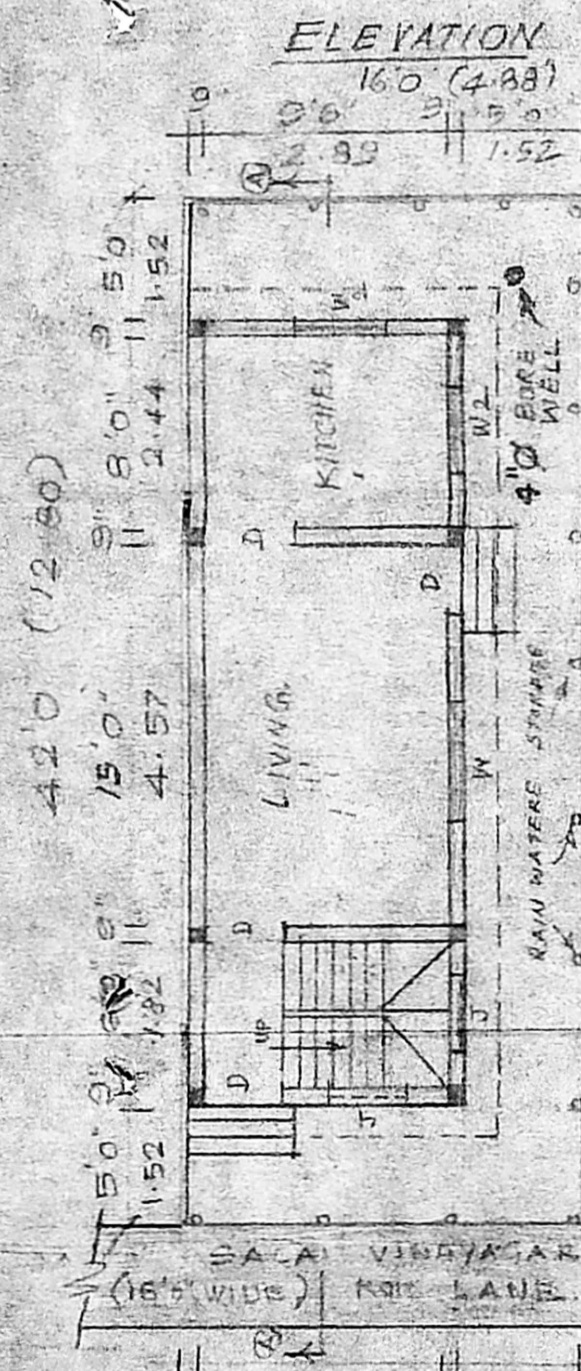

APPROVED
 SUBJECT TO THE CONDITIONS IN THIS OFFICE LETTER
 No. A1/19686/95 Date: 9-95
 FOR MEMBER SECRETARY
 MADRAS METROPOLITAN
 DEVELOPMENT AUTHORITY
 MADRAS - 600 009.

SCHEDULE OF JOINERY:-

D. DOOR	3'0" x 7'0"
W. WINDOW	5'0" x 4'6"
W1 WINDOW	3'0" x 4'6"
W2 WINDOW	3'0" x 3'6"
V VENTILATOR	3'0" x 2'0"
J R.C.C. JALRY	3'0" x 9'0"

STATEMENT OF AREA:-

PLOT AREA	672 Sqm 62.46 Sqm
PROPOSED GROUND FLOOR AREA	352 Sqm 32.71 Sqm
PROPOSED FIRST FLOOR AREA	352 Sqm 32.71 Sqm

OWNER:- M. Poongothai

Phone: 4340782
R. Mohan Rao, D.C.E.,
 LICENSED SURVEYOR
 Corporation of Madras
 REG. No. 14
 AMBATTUR TOWN SHIP
 ALANDUR MUNICIPALITY
 Consulting Engineer
 Office: 15, Madley Road,
 NAGAR, MADRAS - 600 017

PLANNER