

SHOWING THE PROPOSED ADDITIONS
 TO THE EXISTING BUILDING AT PLOT No. F/1,
 DOOR No. 8, R.S. No. 622/PT, LYNWOOD AVENUE,
 MAHALINGAPURAM, MADRAS - 600 034.
 CORPORATION DIVISION No. 107 (NEW)
 FOR MRS. K.A. JAYALAKSHMI.
 SCALE : 1 INCH = 8 FEET (OR) 1 CM = 100 CM.

JOINERY:

- D... PANEL DOOR ... 3'3" x 7'0" (OR) 1.00 x 2.13 M
 - D1... " " ... 3'0" x 7'0" ... 0.91 x 2.13
 - D2... " " ... 2'6" x 7'0" ... 0.76 x 2.13
 - W... " WINDOW ... 6'0" x 4'6" ... 1.82 x 1.37
 - W1... " " ... 4'6" x 4'6" ... 1.37 x 1.37
 - W2... " " ... 3'0" x 4'6" ... 0.91 x 1.37
 - V... " VENTILATOR ... 3'0" x 2'0" ... 0.91 x 0.60
 - G.D... GRILL DOOR ... 3'3" x 7'0" ... 1.00 x 2.13
 - G.W... GRILL WINDOW ... 6'0" x 4'6" ... 1.82 x 1.37 M
- STAIRCASE:**
 WIDTH OF THE STAIR ... 3'0" (OR) 0.91 M.
 TREAD " " ... 0'10" ... 0.25 M.
 RISER " " ... 0'7" ... 0.17 M.

AREA:

	SQ.-FT(OR)	SQ.-M
TOTAL PLOT AREA	2400.00	222.96
EXG. G. FLOOR	1073.00	99.68
EXG. F. FLOOR	1073.00	99.68
EXG. SF (HEADROOM)	96.94	9.00
PRO. S. FLOOR	520.94	48.39

COLOUR INDEX:


- OWNER'S BOUNDARY SHOWN THUS: [Symbol]
- EXISTING BUILDING " " " " [Symbol]
- PROPOSED ADDITION " " " " [Symbol]
- EXISTING ROADS " " " " [Symbol]

R.A. Jayalakshmi


OWNER'S SIGNATURE

A/22653/95
 R. Mohan Rao, D.C.E.,
 LICENSED SURVEYOR
 Corporation of Madras
 REG. No. 1
 AMBASSADOR TOWNSHIP
 ALAMBUR MUNICIPALITY
 Office: 10, Madhav Road,
 T. NAGAR, MADRAS - 600 018
 LICENSED SURVEYOR


A/20167/53/96
 Planning Permit No.
APPROVED
 SUBJECT TO THE CONDITIONS IN
 THIS OFFICE ORDER.
 No. A/22653/95, K-296
 FOR MEMBER SECRETARY
 MADRAS METROPOLITAN
 DEVELOPMENT AUTHORITY
 MADRAS - 600 008.

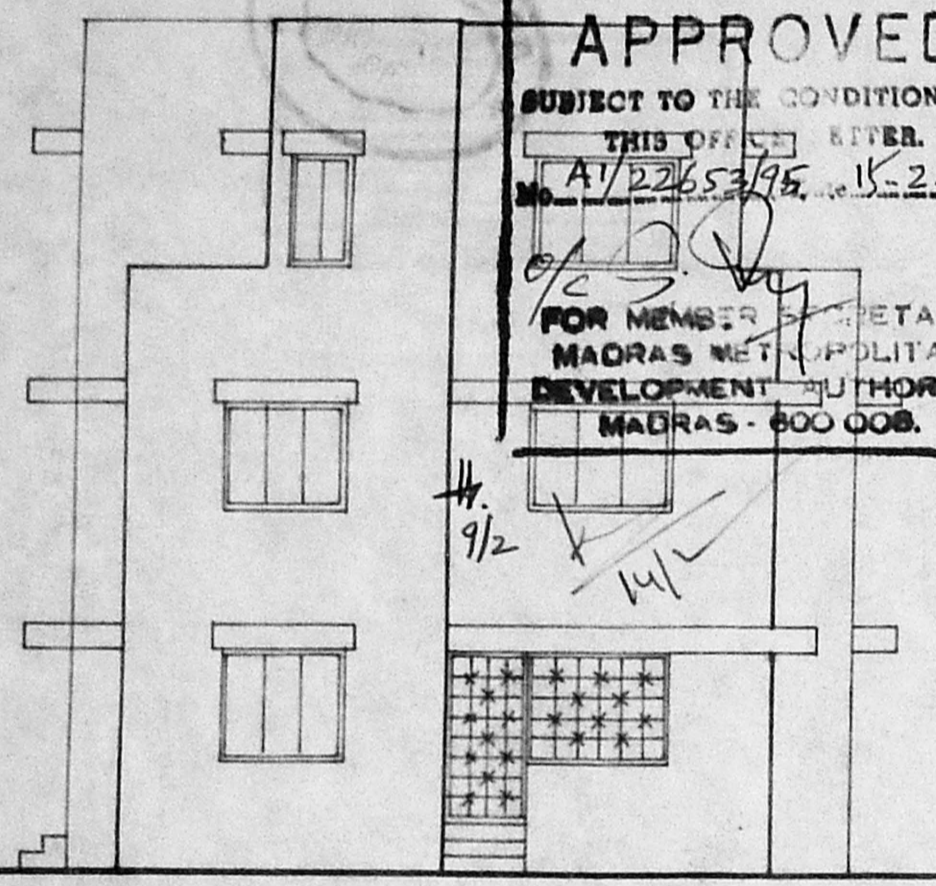

FRONT ELEVATION

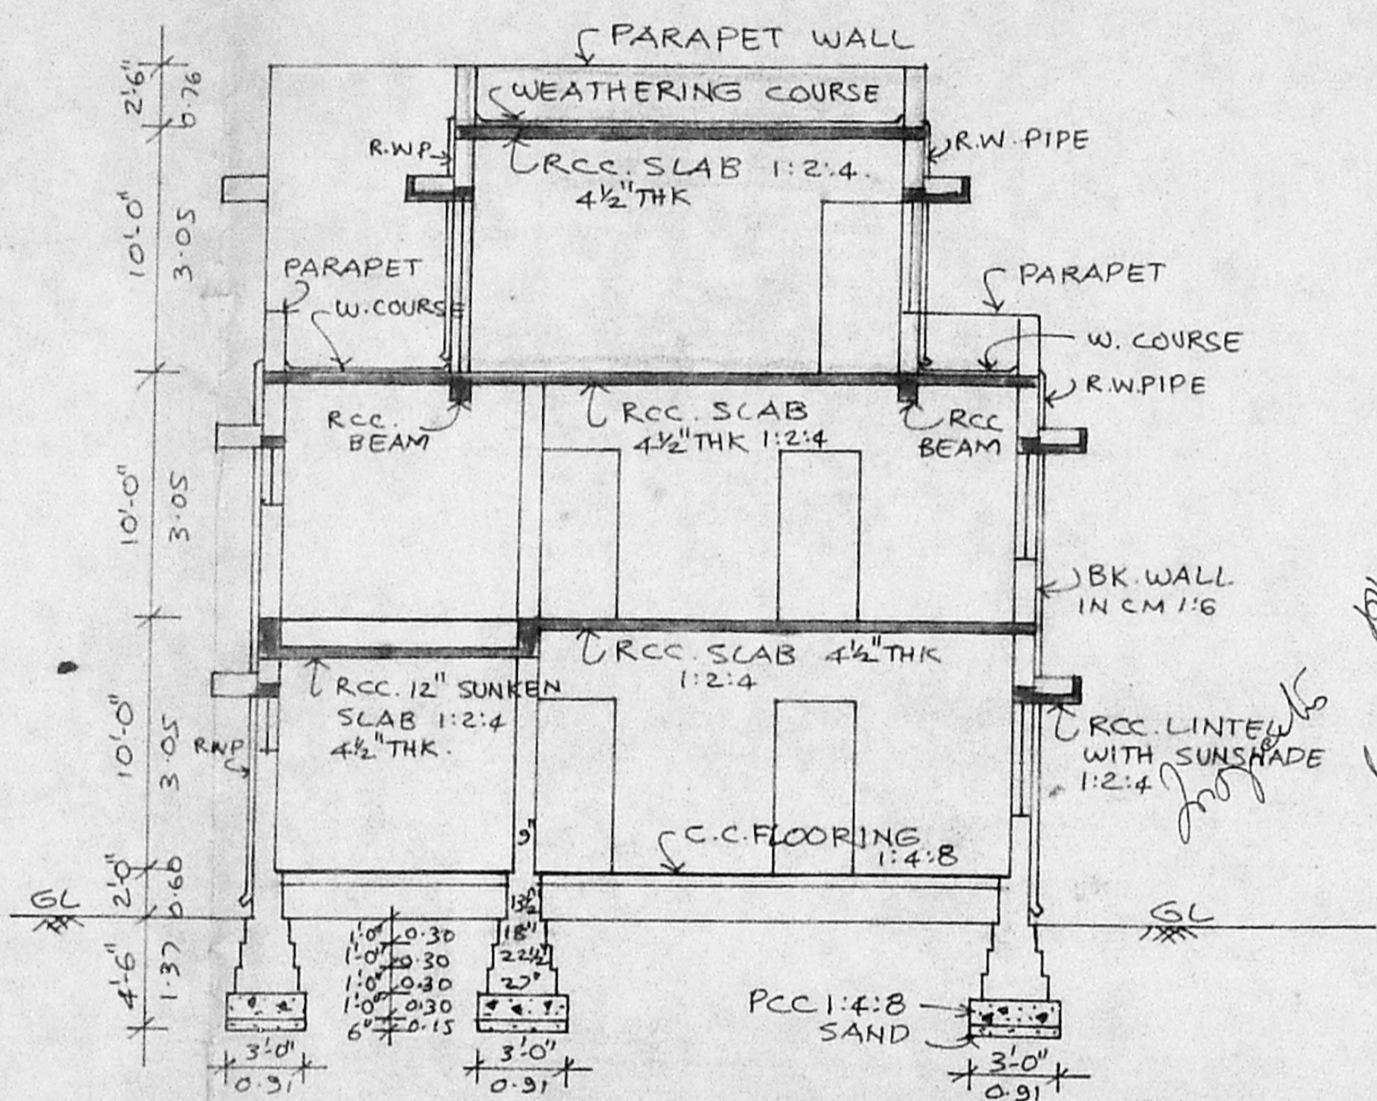


SECTION ON-AB

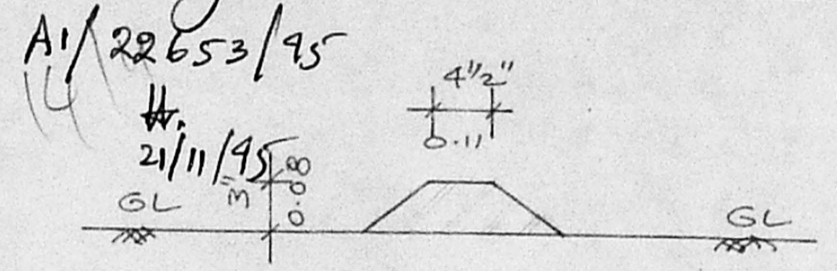


SECTION OF DWARF WALL

SCALE : 1" = 1'0" (OR) 1:12.5

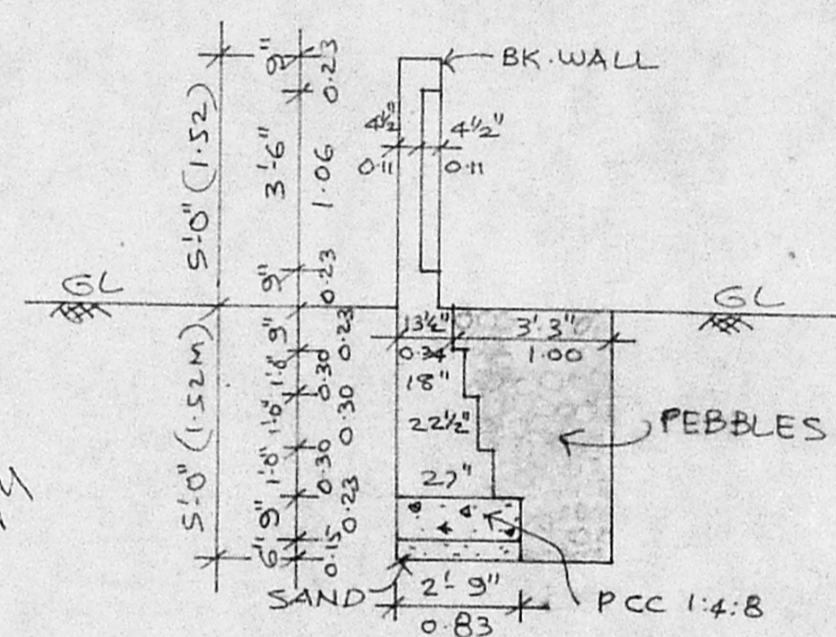


SECTION OF COMPOUND WALL & RAIN WATER STORAGE

SCALE : 1" = 4'0" (OR) 1:50

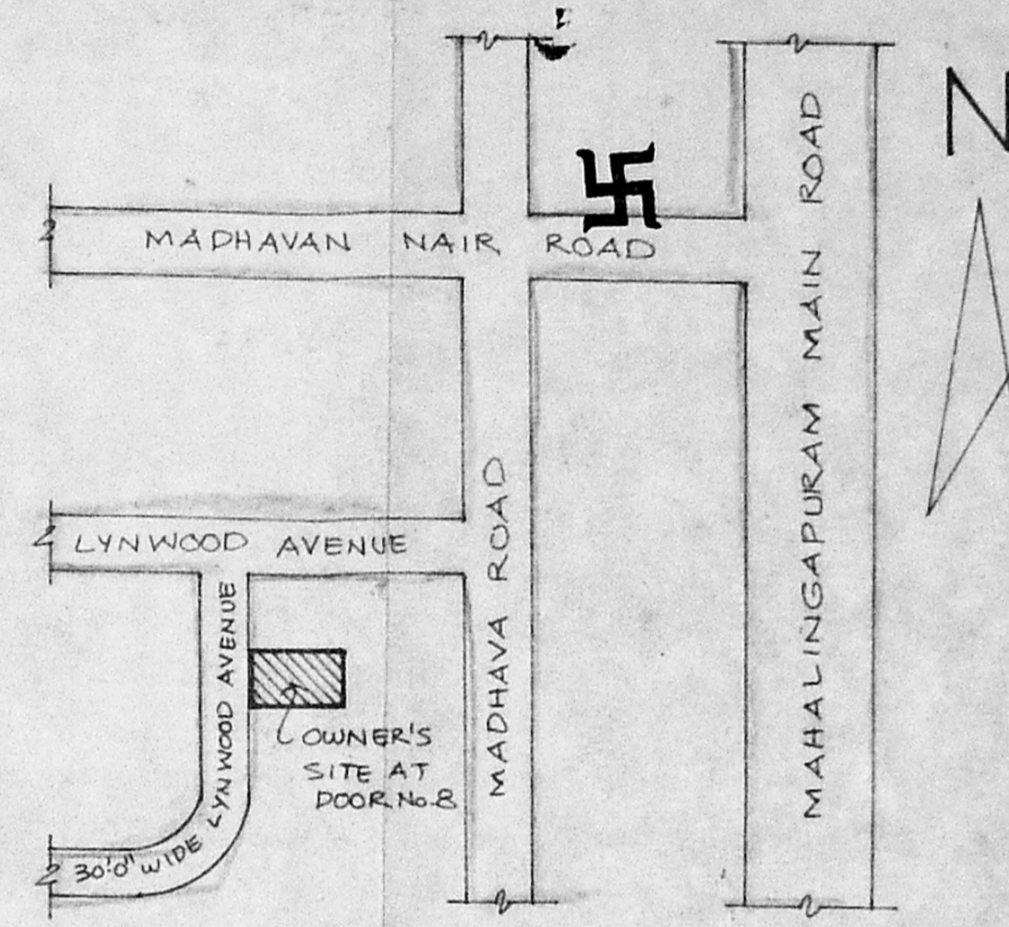


KEY PLAN


(NOT TO SCALE)

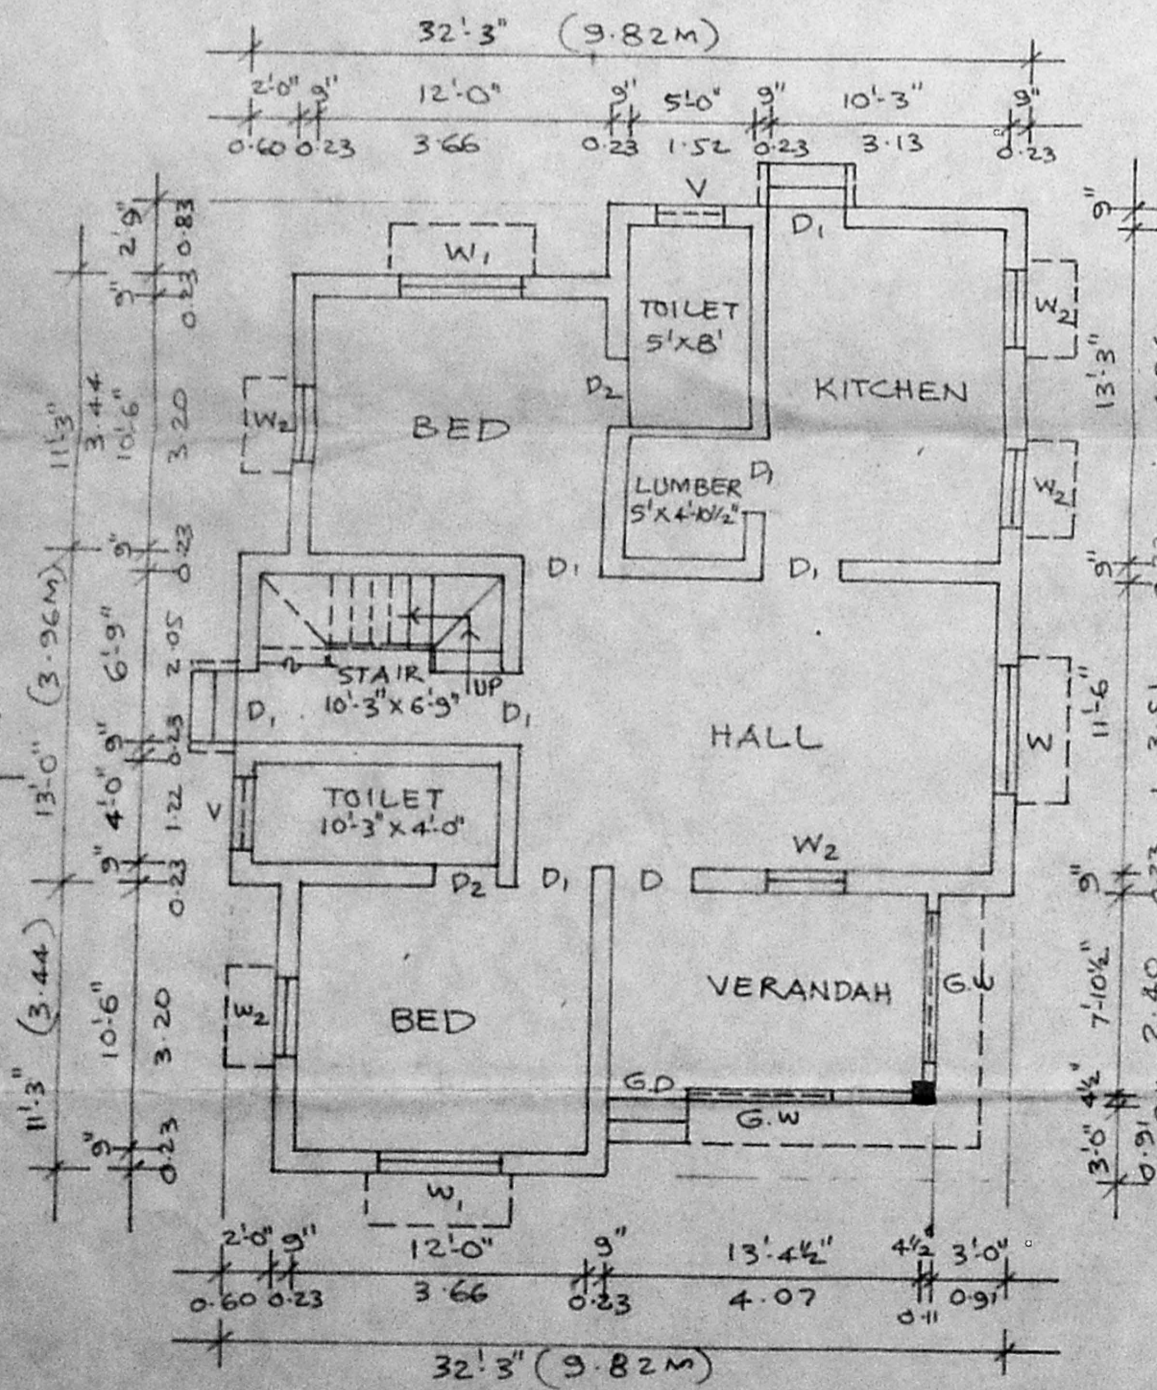


EXG. GROUND FLOOR PLAN

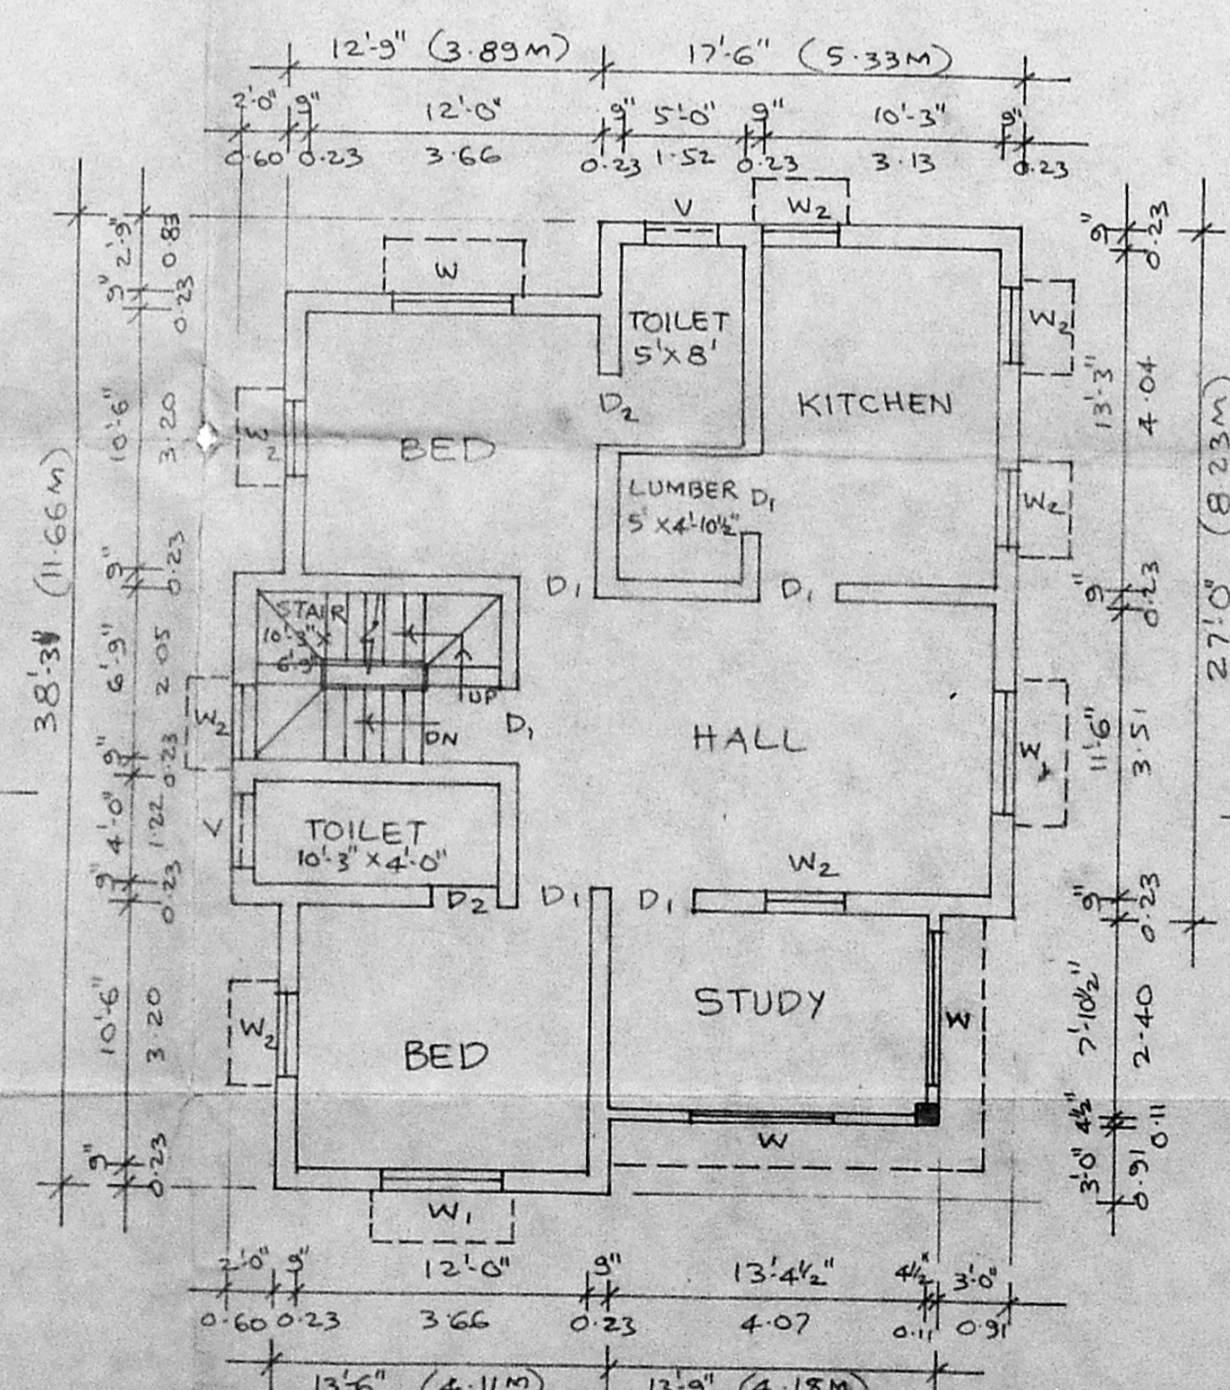

EXG. FIRST FLOOR PLAN

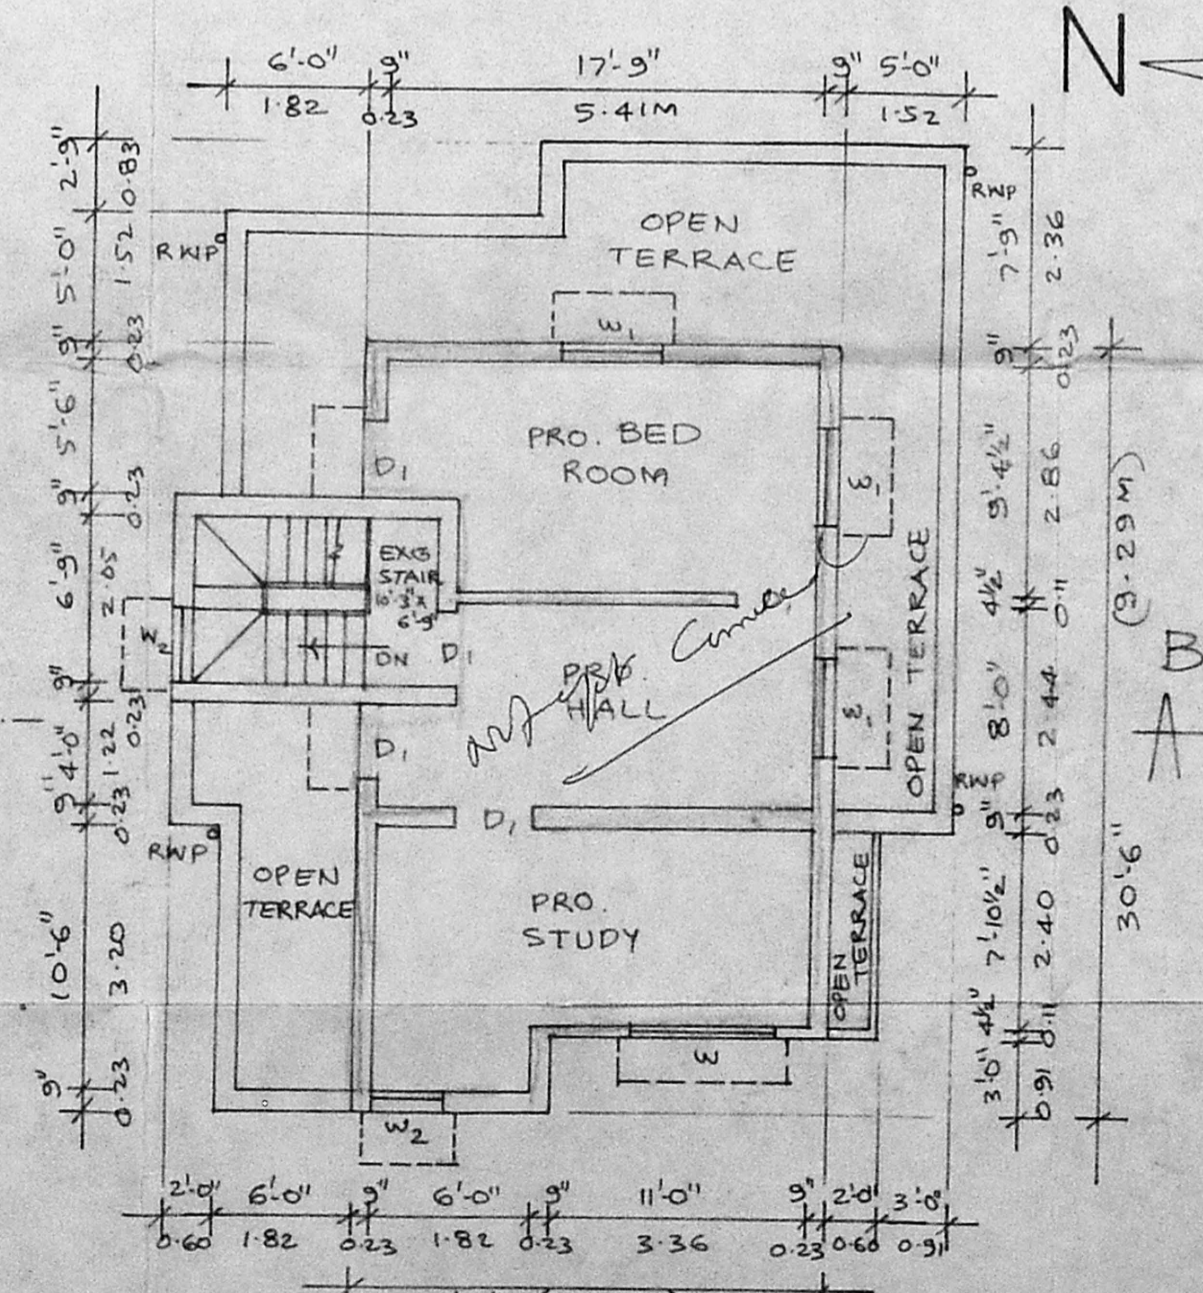

PRO. SECOND FLOOR PLAN

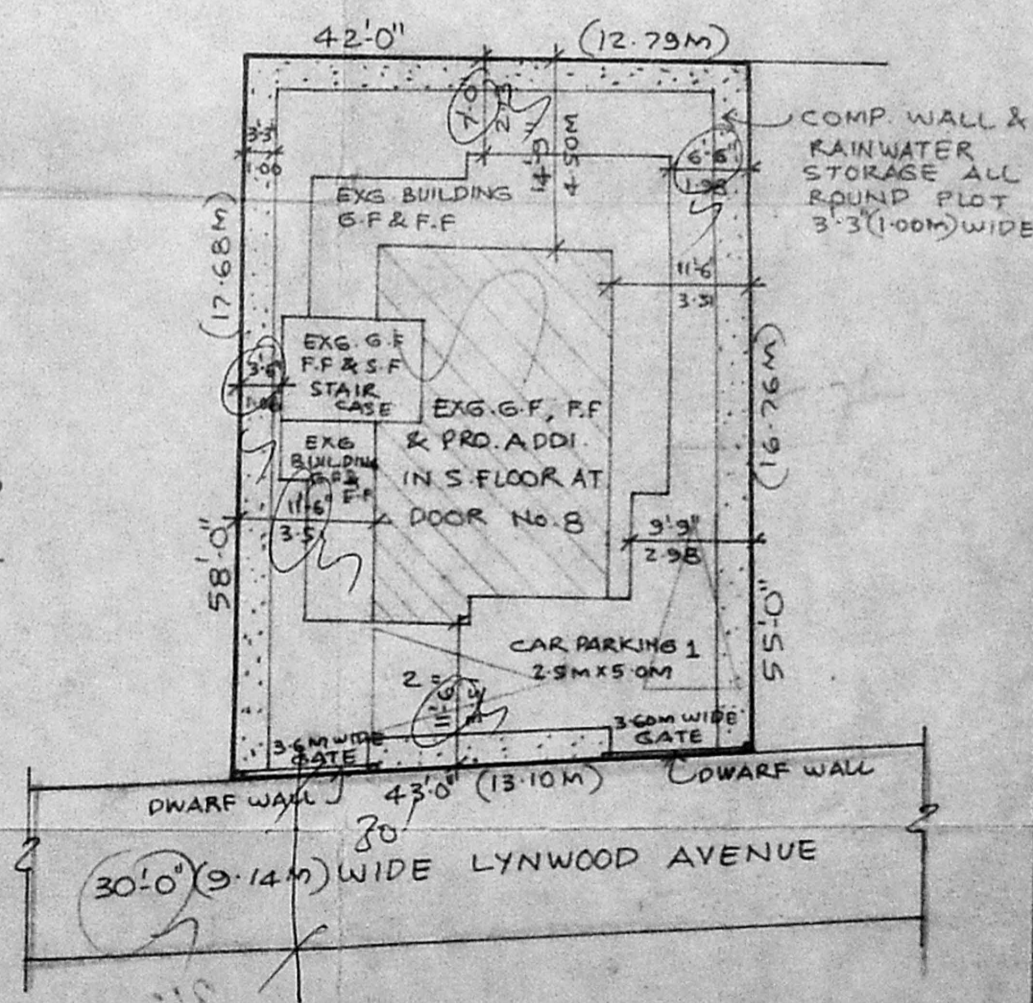

SITE PLAN

SCALE : 1" = 16'0" (OR) 1:200