


Senthy plan
A/23536/95

PLAN SHOWING THE PROPOSED CONSTRUCTION OF RESIDENTIAL BUILDING AT PLOT NO 203
IN S.NO.141/1,141/2 OF KOLADI VILLAGE, FOR PALLAVAI TRANSPORT CORPN CO-OP HOUSE CONSTN SOCIETY
THIRUVERKADU SCHEME, THIRUVERKADU TOWNSHIP.


SCALE: 1"=8'-0" (1:100)

VIDE APPD. BY MM DA UNDER REF. PPD. NO 98/93 LV. NO. L1/8255/93 dt 6.8.93 AND APPD. BY THE E-O THIRUVERKADU TOWNSHIP UNDER PROC. NO. K. DIS 205/90/A1 dt. 20.12.93


OWNER: SELVI V. SARADHA.

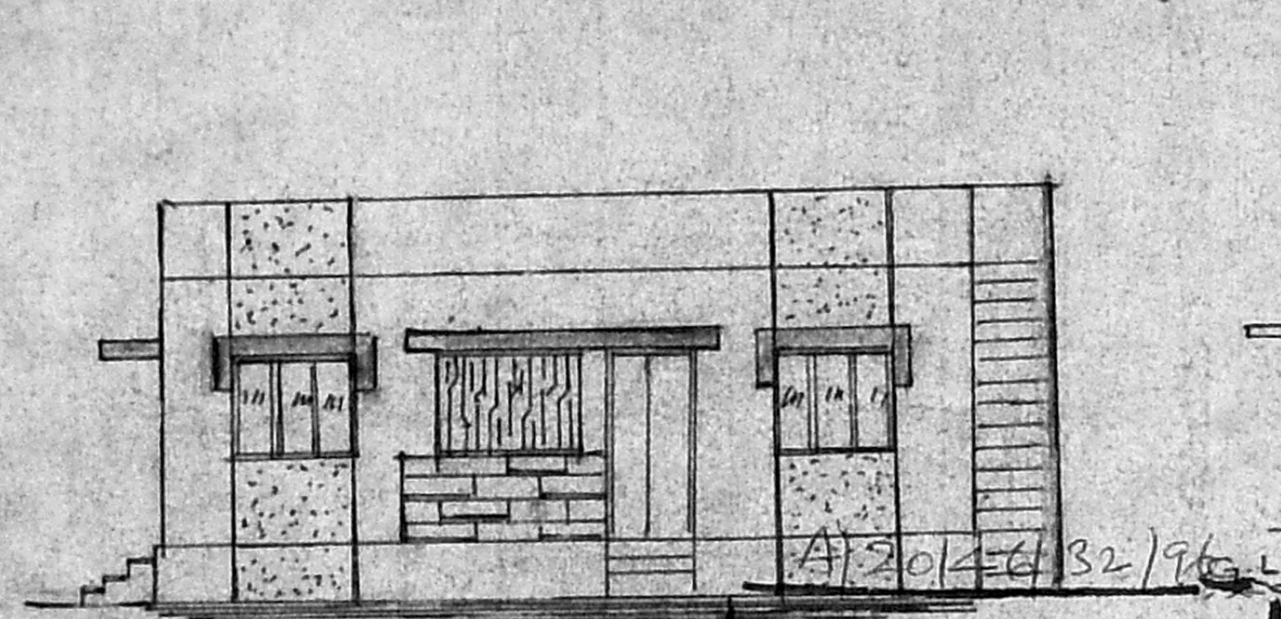

FRONT ELEVATION

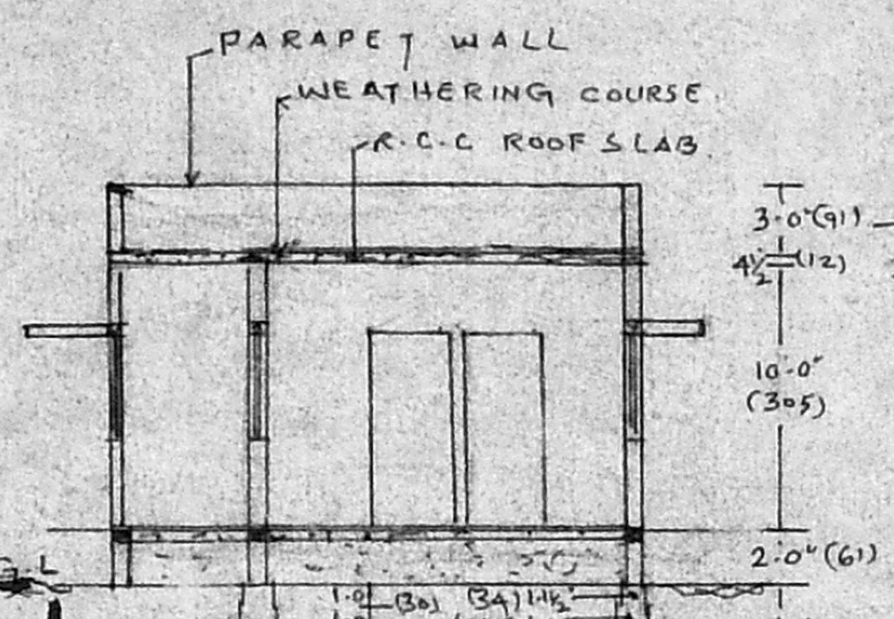

SECTION ON 'A-B'

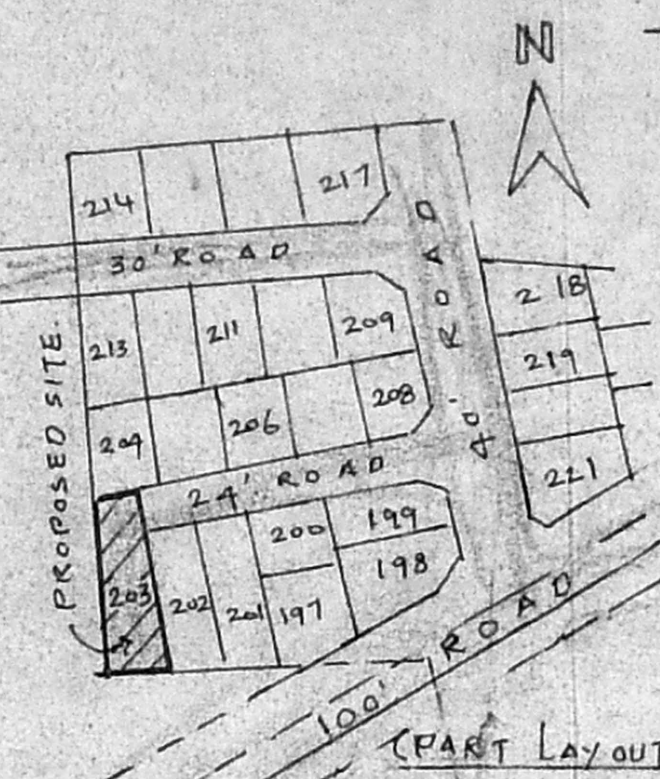

KEY PLAN

- SPECIFICATION**
1. FOUNDATION & BASEMENT FILLED WITH RIVER SAND.
 2. FOUNDATION & BASEMENT CONC. IN C.C 1:4:8.
 3. ALL BRICK WORK IN CM 1:5 - USING FIRST CLASS STOCK BRICKS.
 4. ROOF SLAB, LINTEL AND SHADE IN R.C.C 1:2:4.
 5. ALL WOOD WORK IN BEST COUNTRY WOOD.
 6. FLOOR FINISHING IN CM 1:3 - 20mm THICK.
 7. WALL PLASTERING IN CM 1:5 - 12mm THICK.
 8. WEATHERING COURSE IN LIME CONC. WITH BRICK DUST MIX.
 9. PRESSED TILES LAID OVER THE W. COURSE.

JOINERY DETAILS


- G.D - GRILL DOOR - 3'-6" x 7'-0" (1.07 x 2.14)
- D - DOOR - 3'-3" x 7'-0" (1.05 x 2.14)
- D1 - " - 3'-0" x 6'-6" (0.91 x 1.98)
- D2 - " - 2'-6" x 6'-6" (0.76 x 1.98)
- W - WINDOW - 4'-6" x 4'-0" (1.37 x 1.22)
- W1 - " - 3'-6" x 4'-0" (1.07 x 1.22)
- V - VENTILATOR - 2'-6" x 1'-6" (0.76 x 0.45)

COLOR INDEX


- == PROPOSED ROAD
- == BOUNDARY

PLOT DETAILS

PLOT EXTENT: 4132 SQ FT (OR) 384 m²
PLINTH AREA: 597 SQ FT (OR) 55.5 m²
PLOT COVERAGE: 15%

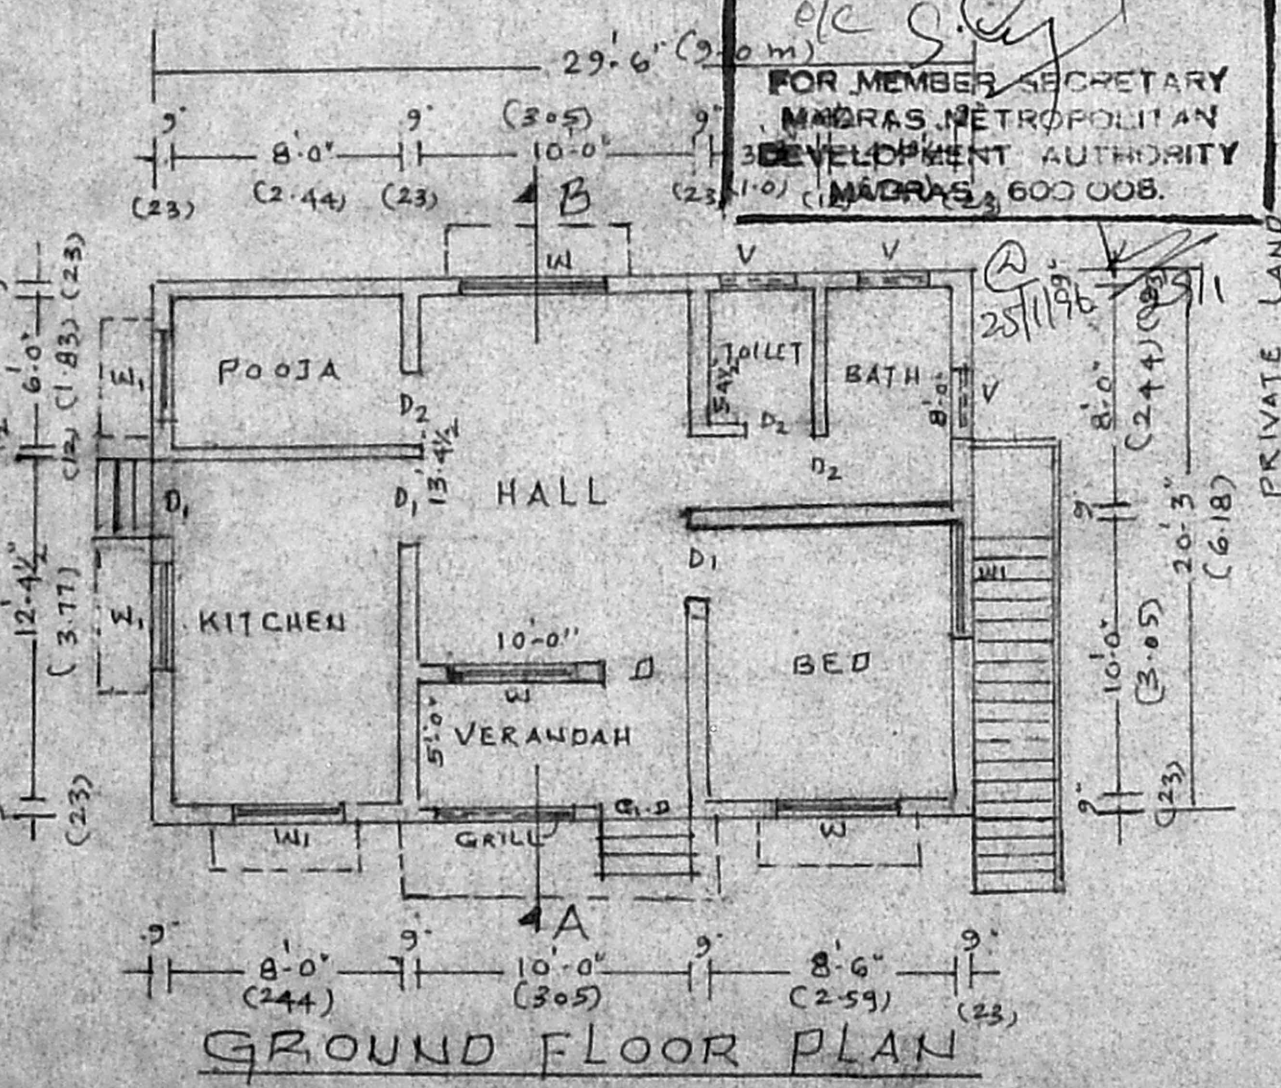


GROUND FLOOR PLAN

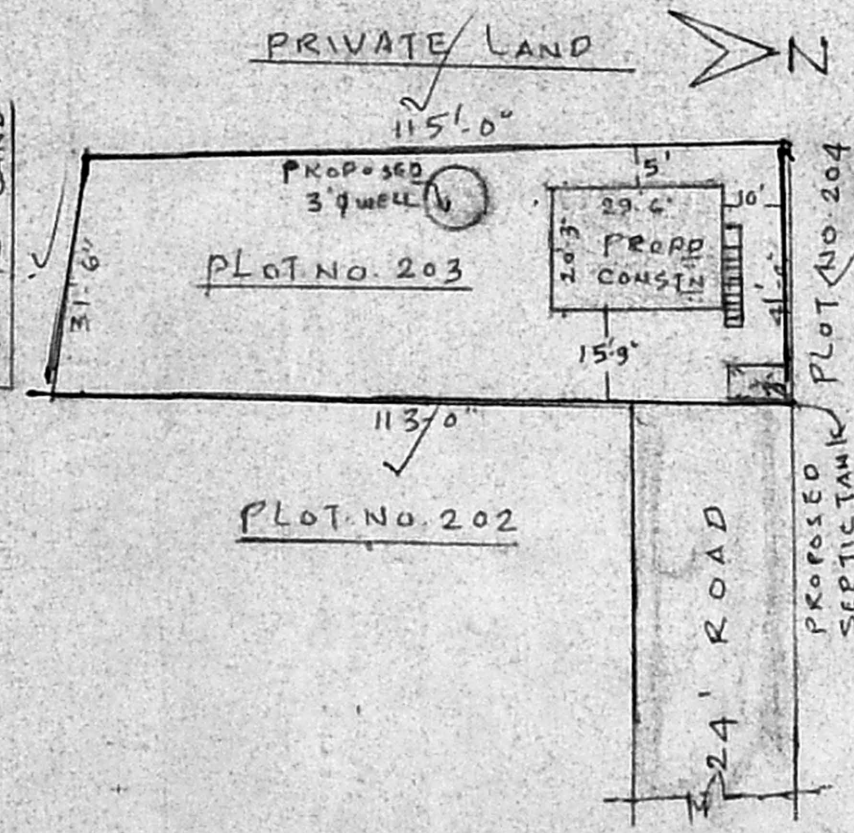


SITE PLAN

SCALE: 1"=32'-0"

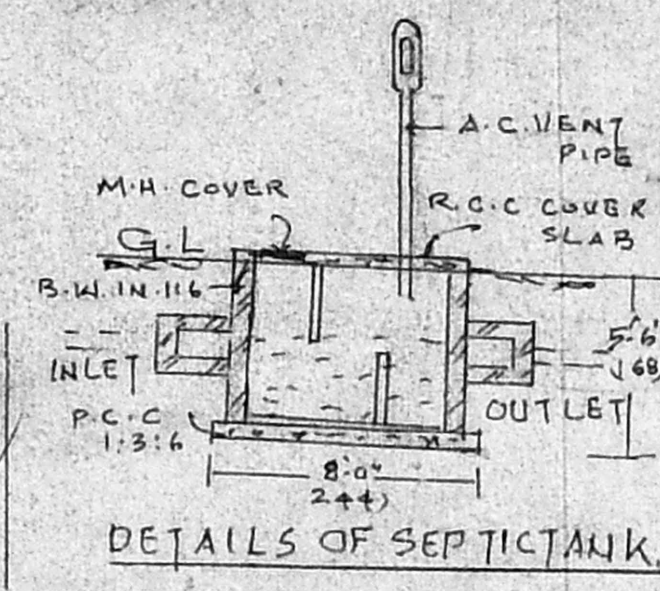

DETAILS OF SEPTIC TANK

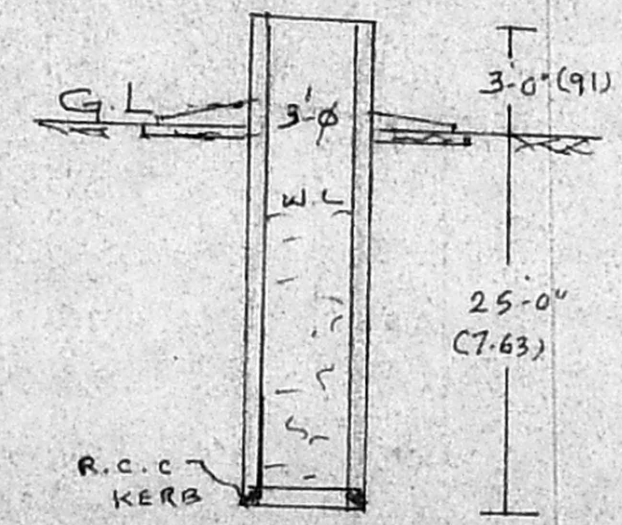

SECTION OF WELL

M. SRINIVASAN, D.C.E.,
CONSULTING CIVIL ENGINEER,
Licenced Survey or Class II, No. 04,
CORPORATION OF MADRAS.
Res: 41, Chengalvarayan Street,
RAMALINGAPURAM, MADR 5.12.
Office: SURVEYOR,
AYANIVARAM, MADRAS-23.

V. Saradha
OWNER