



PLAN SHOWING THE PROPOSED IMPROVEMENTS TO THE EXG. BUILDING

IN DR. NO II, S. NO 148/1 AT RANGA STREET, KADAPERI, TAMBARAM WEST, MADRAS 45.

SCALE: 1:100 APPROVED PLAN NO 228/77 dt. 17.9.1977
133/77

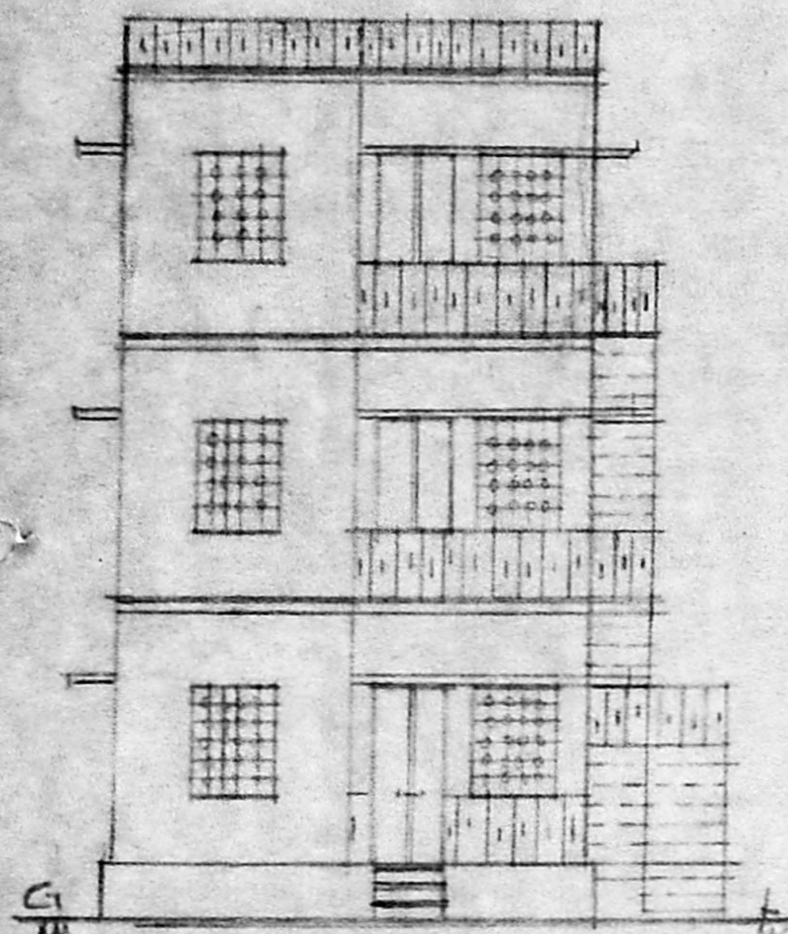

ELEVATION

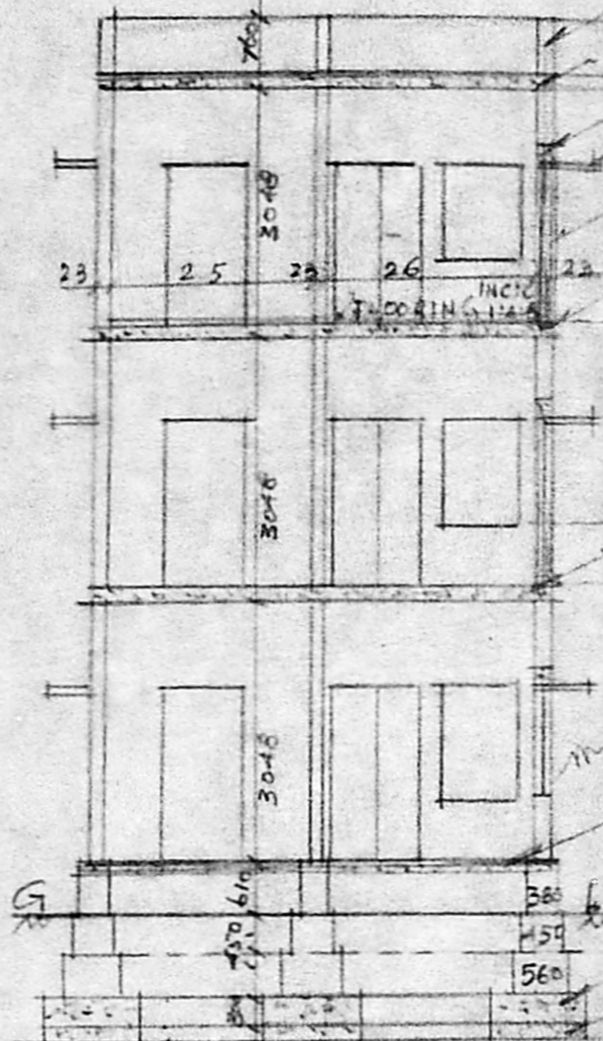


SECTION ON AB

PRO. PARAPET WALL 23TH
R.C.C TERRACE 114TH
WEATHERING COURSE 14TH
R.C.C LINTEL 150TH
R.C.C SUN SHADE 50TH
PRO BRICK WORK INC: M:1:6
PLY STERLING WITH C: M: 1:5 12TH
EXG. R.C.C TERRACE 114TH

EXG. R.C.
EXG FLOORING INC. C: M: 1:5
C.C. S.A.
A/19369/1749/95
APPROVED
SUBJECT TO THE CONDITIONS IN
THIS OFFICE LETTER.
No. A/123955/95 dt. 1-12-75
FOR MEMBER SECRETARY
MADRAS METROPOLITAN
DEVELOPMENT AUTHORITY
MADRAS - 600 008.

28/11/75

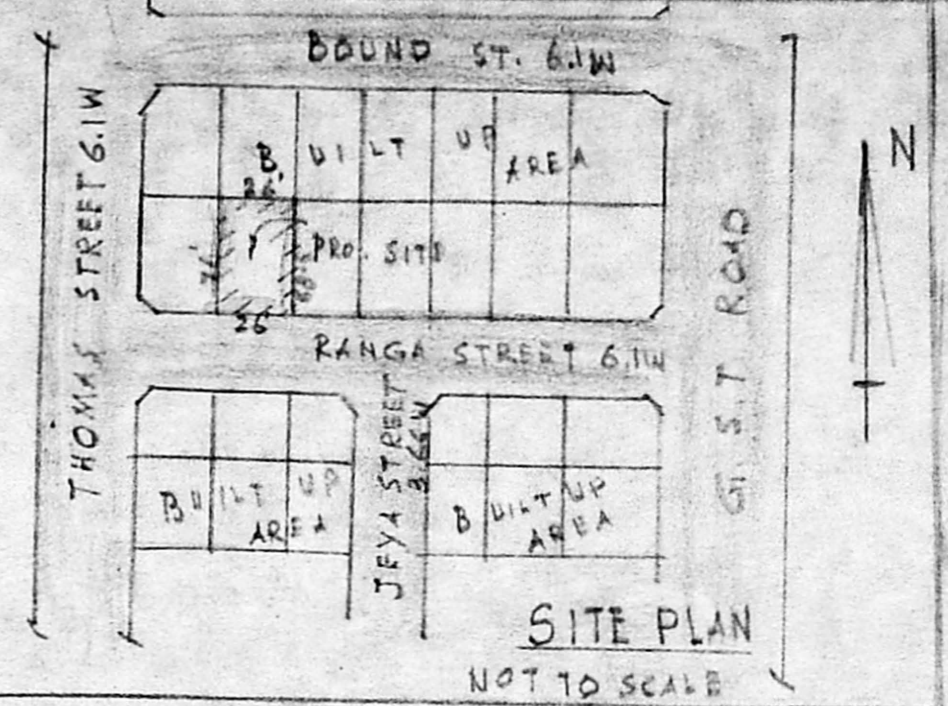

SITE PLAN
NOT TO SCALE

PROPOSALS ARE SHOWN IN RED
EXG. ROAD GREEN
EXG. BUILDING "



AREA OF THE PLOT	1800 SFT	167.2 SQM
" EXG. G.F. BUILDING	690 SFT	64.4 SQM
" " F.F. "	690 SFT	64.4 SQM
" PRO. S.F. "	690 SFT	64.4 SQM

COVERAGE 38% F.S.I 1.15


DESCRIPTION

D ₁ DOOR	100x214
D ₂ " "	100x190
D ₃ " "	76x180
W ₁ WINDOW	137x168
W ₂ " "	91x168
W ₃ " "	91x137
G ₁ GRILL	108x168


SERVING PLAN
A/23955/95
13/11/95

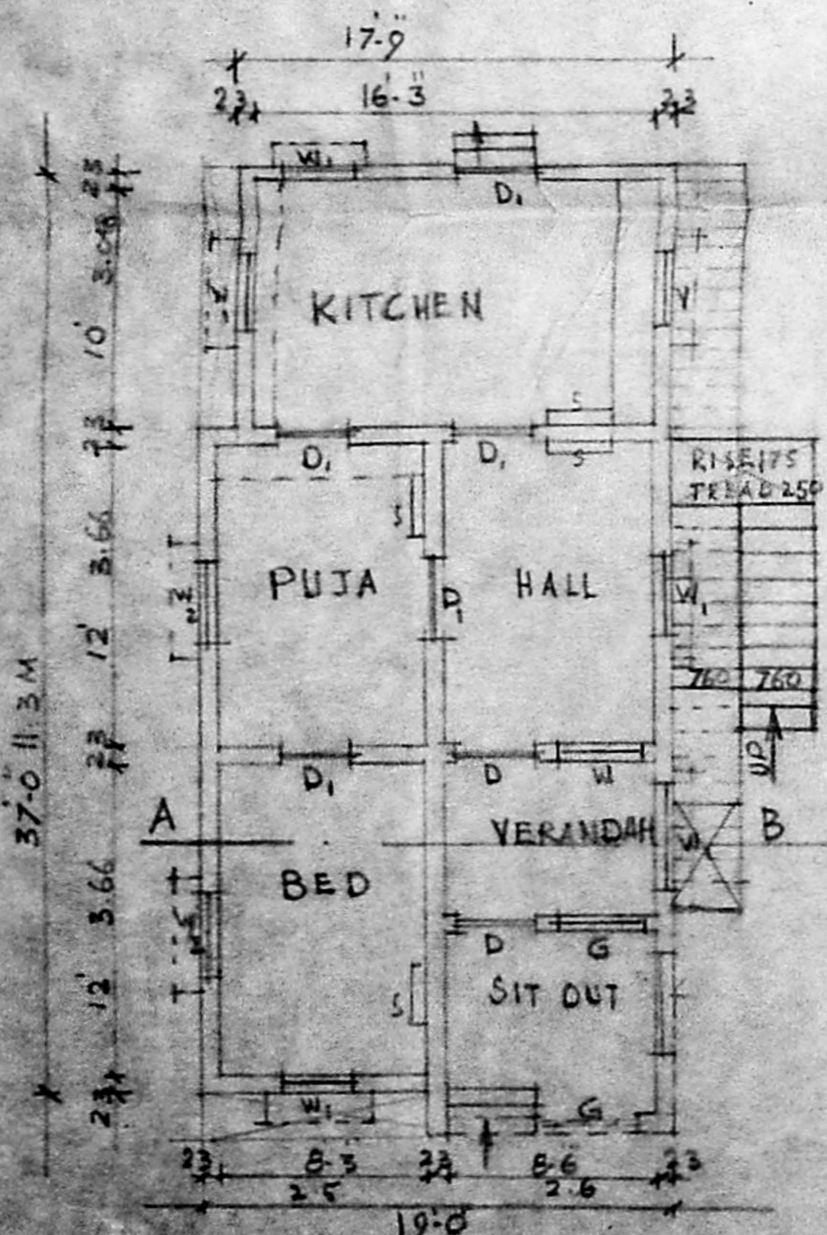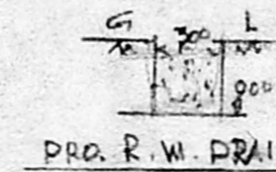


EXG. PLAN OF GROUND FLOOR.

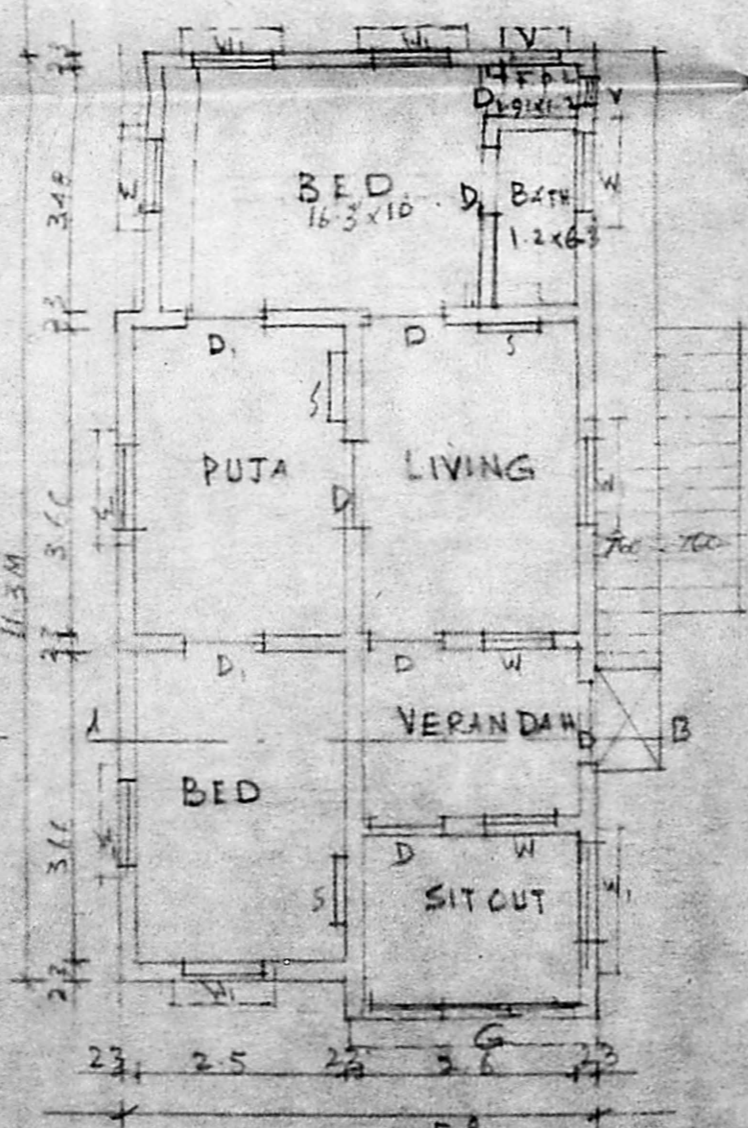

EXG. PLAN OF FIRST FLOOR

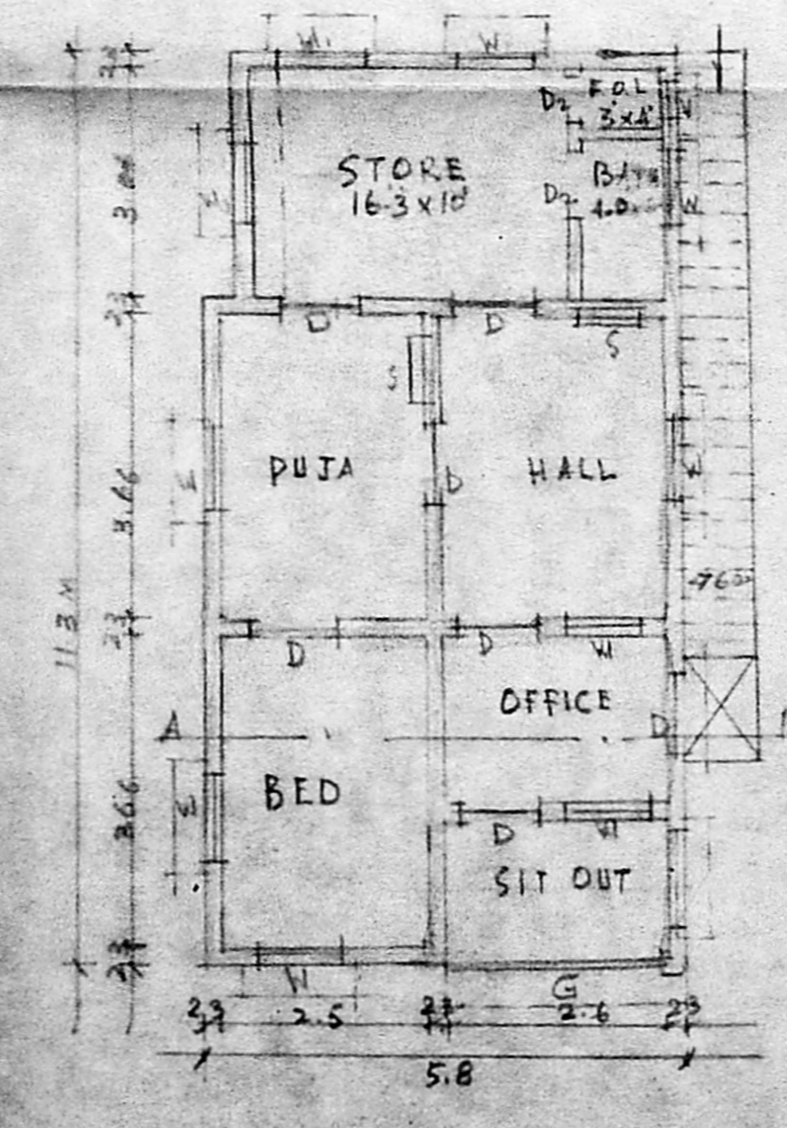

PRO. PLAN OF SECOND FLOOR

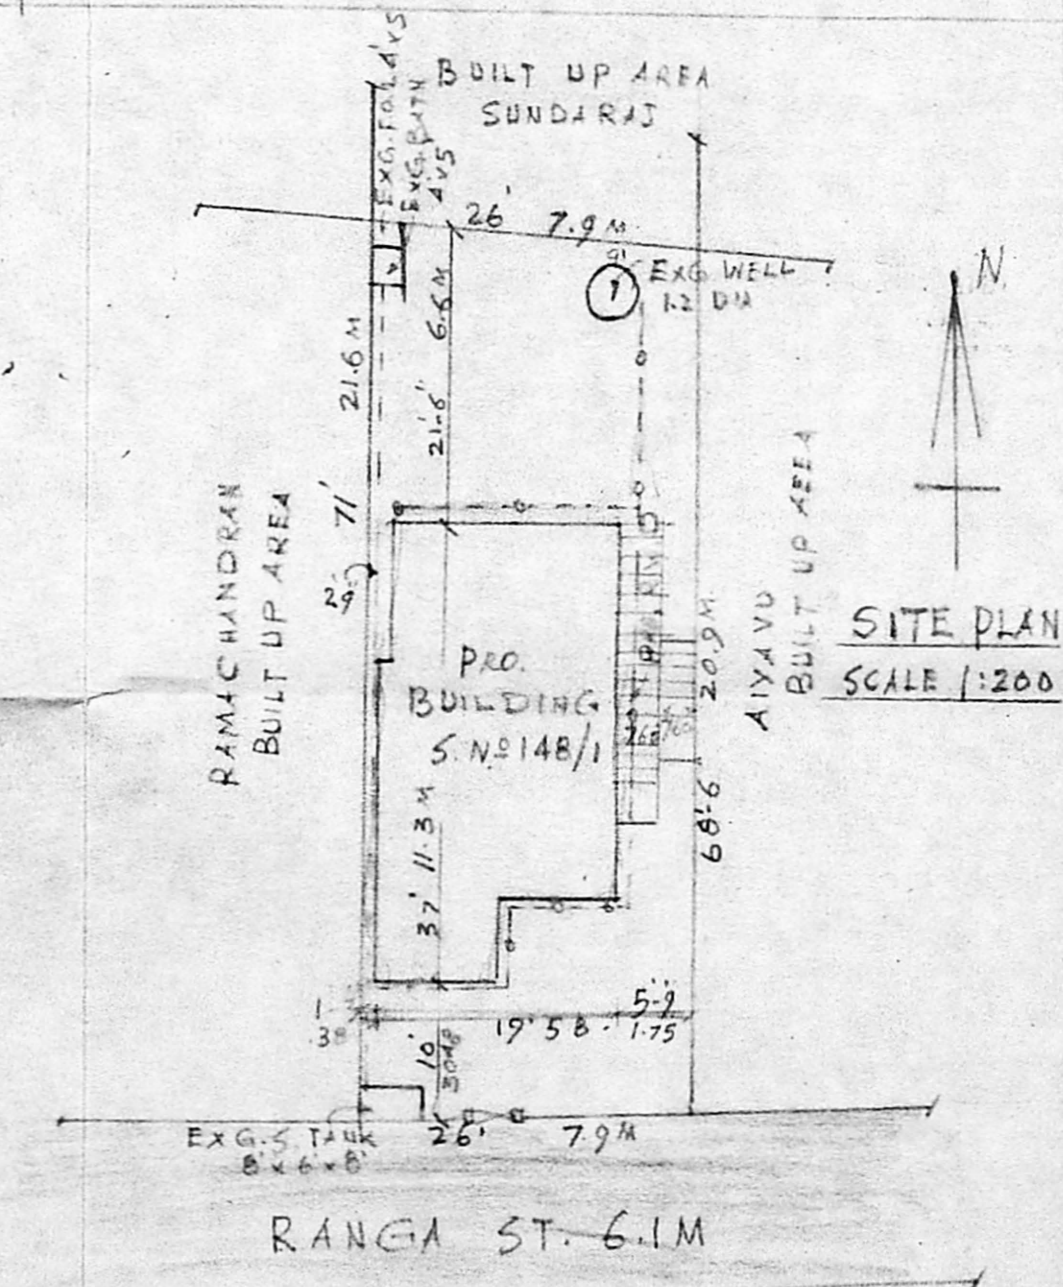

SITE PLAN
SCALE 1:200

S. WILSON, Dip. C.E.
Licensed Surveyor, Tambaram
DRAYA COTTAGE 9-B, RANGA STREET
KADAPERI, TAMBARAM WEST, MADRAS-45
LICENSED SURVEYOR
OWNER