


FRONT VIEW

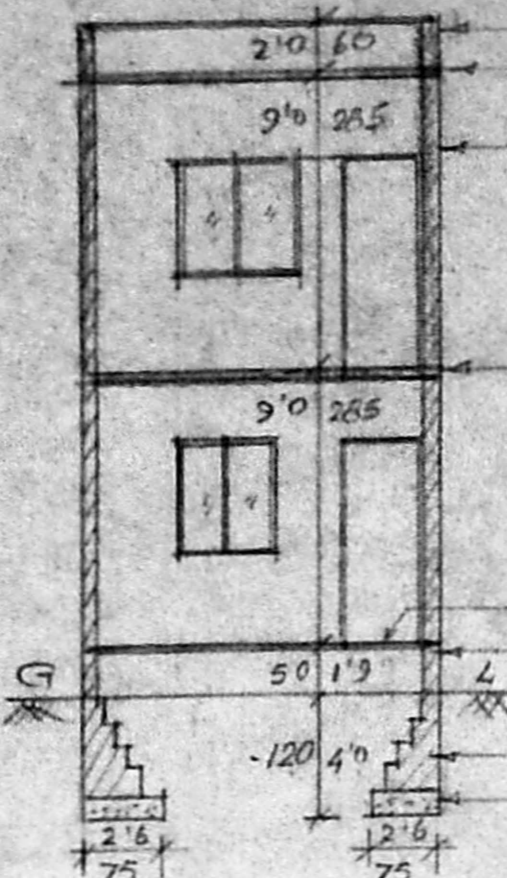

SECTION AA

B.W IN CM'S FOR PARAPET  
R.C.C 1:2:4 10 CM THICK

B.W IN CM'S FOR SUPERSTRUCTURE

R.C.C 1:2:4 FOR ROOF SLAB


Planning Permit No. A/20147/33/96

**APPROVED**


SUBJECT TO THE CONDITIONS IN THIS OFFICE LETTER

No. A/24799/96 Date 25/11/96


FOR MEMBER SECRETARY  
MADRAS METROPOLITAN  
DEVELOPMENT AUTHORITY  
370 MADRAS - 600 008.

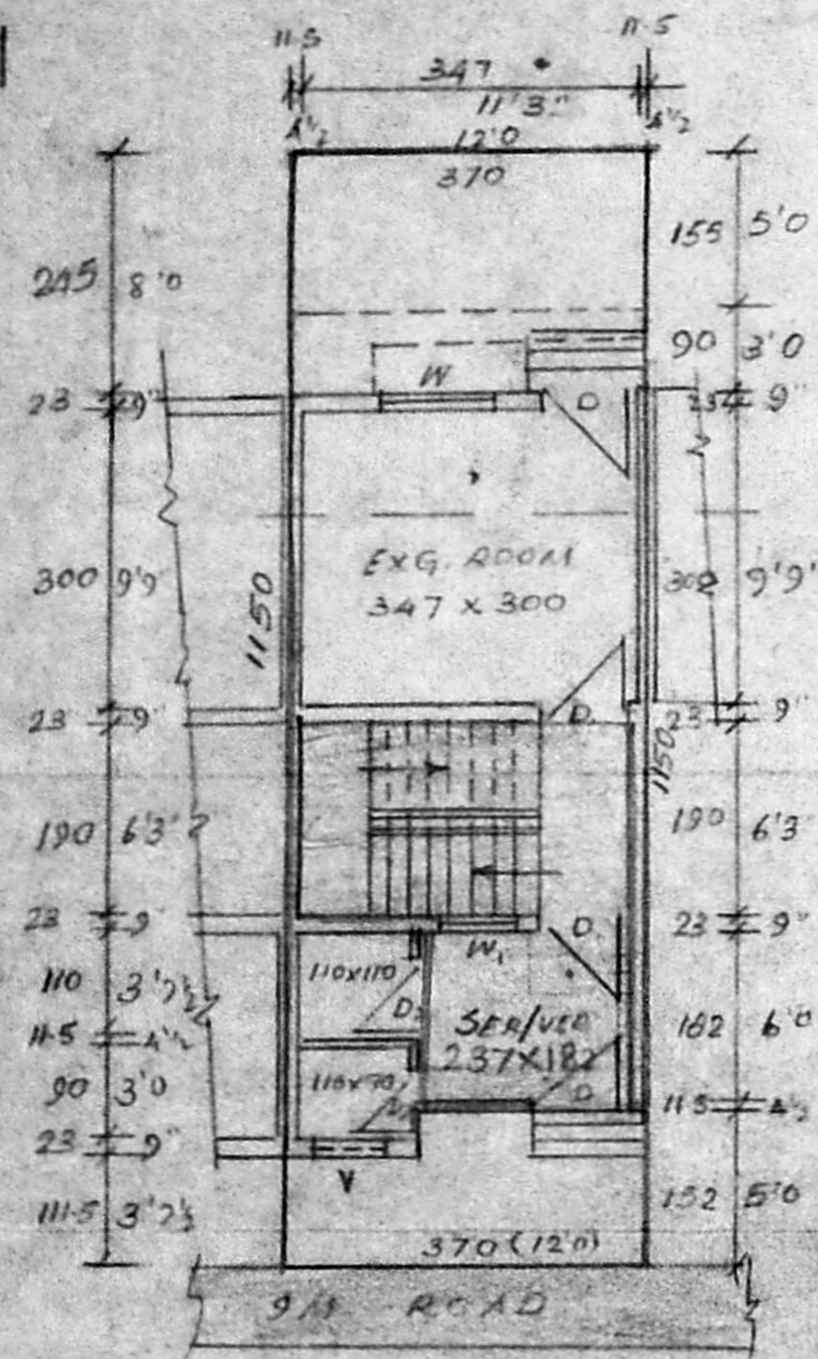


GROUND FLOOR

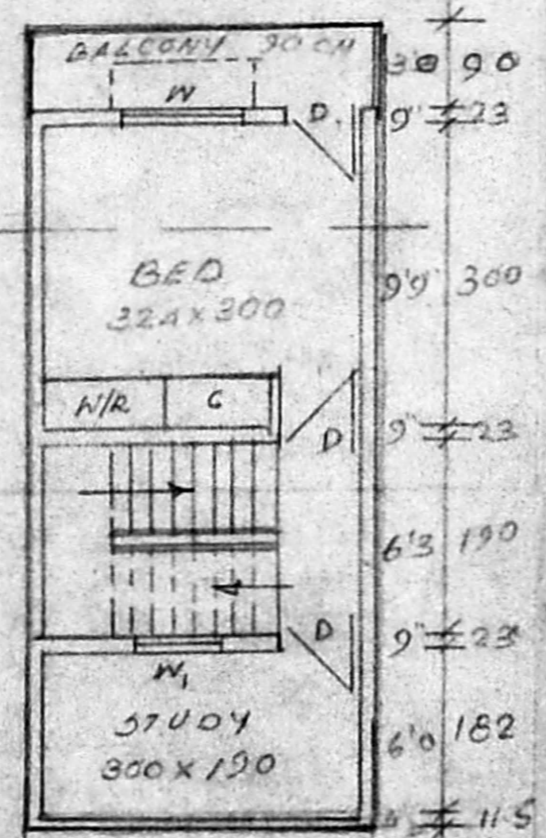

FIRST FLOOR

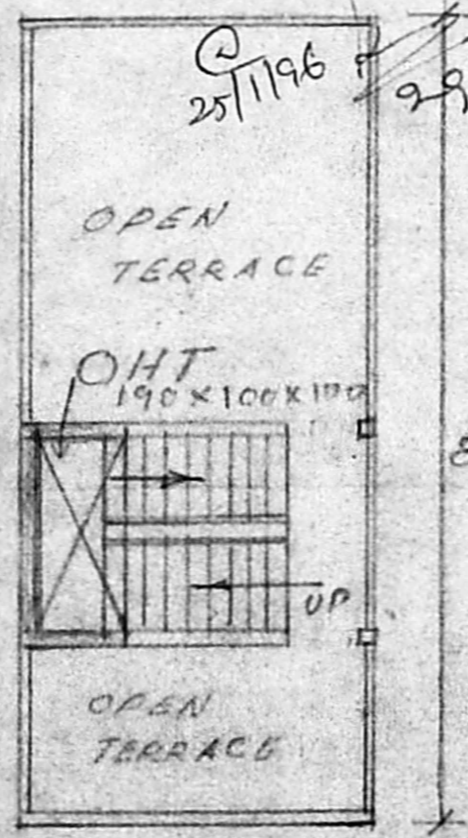

TERRACE FLOOR

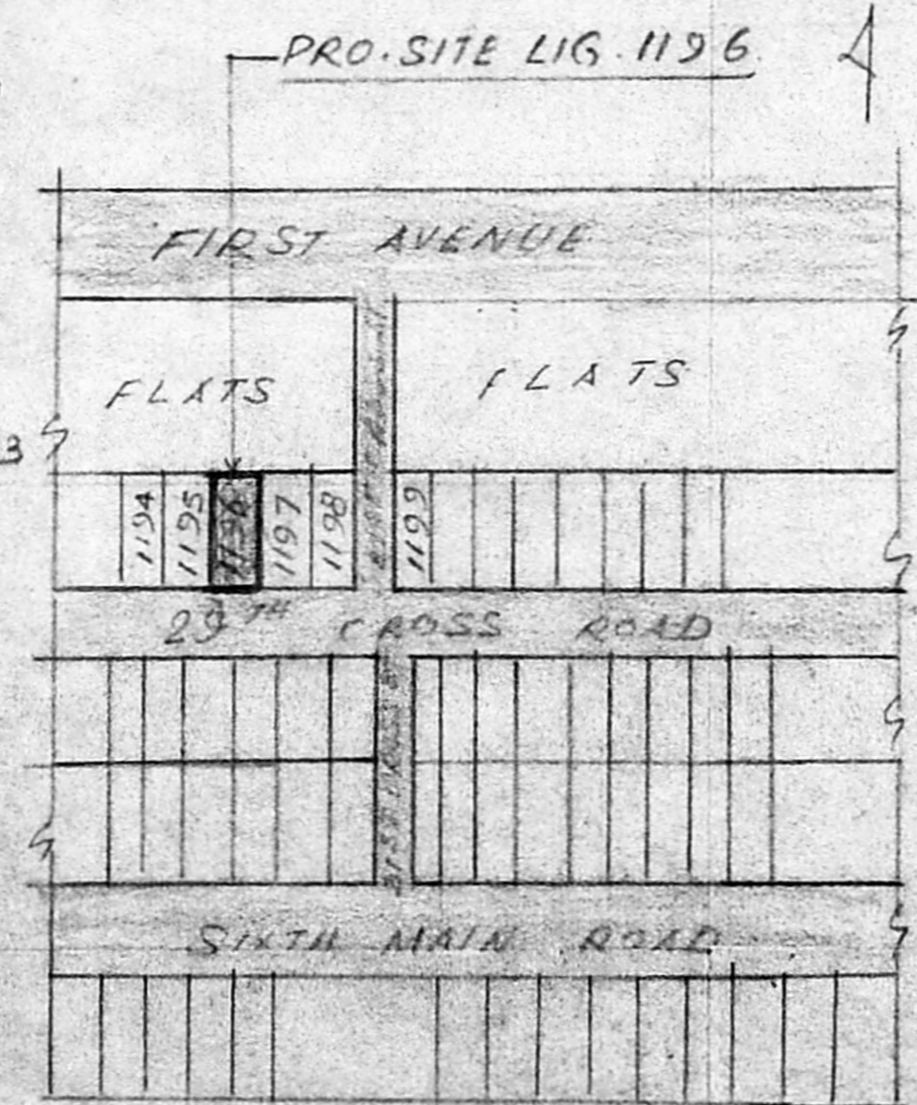

KEY PLAN

PLAN SHOWING THE PROPOSED ADDITIONS AND FIRST FLOOR CONSTRUCTION TO THE EXISTING T.N.H.B. BUILDING IN A.P. 24799/96 1196, 29TH CROSS STREET, THIRUVALLUR NAGAR S.N. 213 PART OF THIRUVANMIYUR VILLAGE MADRAS-41.

**JOINERY DETAILS**

DOOR D	3'3" x 6'6"	100 x 200
DOOR D	3'0" x 6'6"	90 x 200
DOOR D	2'6" x 6'6"	75 x 200
WINDOW W	3'0" x 4'0"	90 x 120
WINDOW W	2'6" x 4'0"	75 x 120
VENTILATOR V	2'0" x 1'6"	60 x 45

NOTE: ALL DIMENSIONS ARE IN CENTIMETRES UNLESS SPECIFIED

**COLOUR INDEX**

PROPOSED BUILDING	
EXISTING BUILDING	
PLOT BOUNDARY	
ROAD	

SCALE 1:80 (OR) 6'0" = 1 INCH

**AREA DETAILS**

PROPOSED GROUND FLOOR:	11.83
PROPOSED FIRST FLOOR:	31.19
EXISTING GROUND FLOOR:	16.03
PLOT EXTENT:	42.55
PLOT COVERAGE:	65% FSI: 1.39

R. Shimmugathai  
OWNER

V. Ezhumalai, D.C. Tech.,  
Licensed Surveyor  
Corporation of Madras, Amateur Municipality  
Shop No. 21, T.N.M. Shopping Complex,  
THIRUVALLUR, TAMIL NADU.  
ANNA NAGER WEST EXTENSION,  
MADRAS - 600 101.

LICENSED SURVEYOR